

CDM:

Notes:

Revision history:

P0119/12/14Issued for Planning

Project:Camden Town Hall

Drawing title:Proposed Sub-Basement Plan

1996_X_GA(B2)01_PL


Rev. P01

Scale: 1:100@A1

Orms

1 Oliver's Yard
55-71 City Road
London EC1Y 1HQ
0207 833 8533
orms@orms.co.uk
orms.co.uk

Do not scale. All dimensions to be confirmed on site. Information contained in this drawing is the sole copyright of Orms designers + architects ltd and is not to be reproduced without permission.

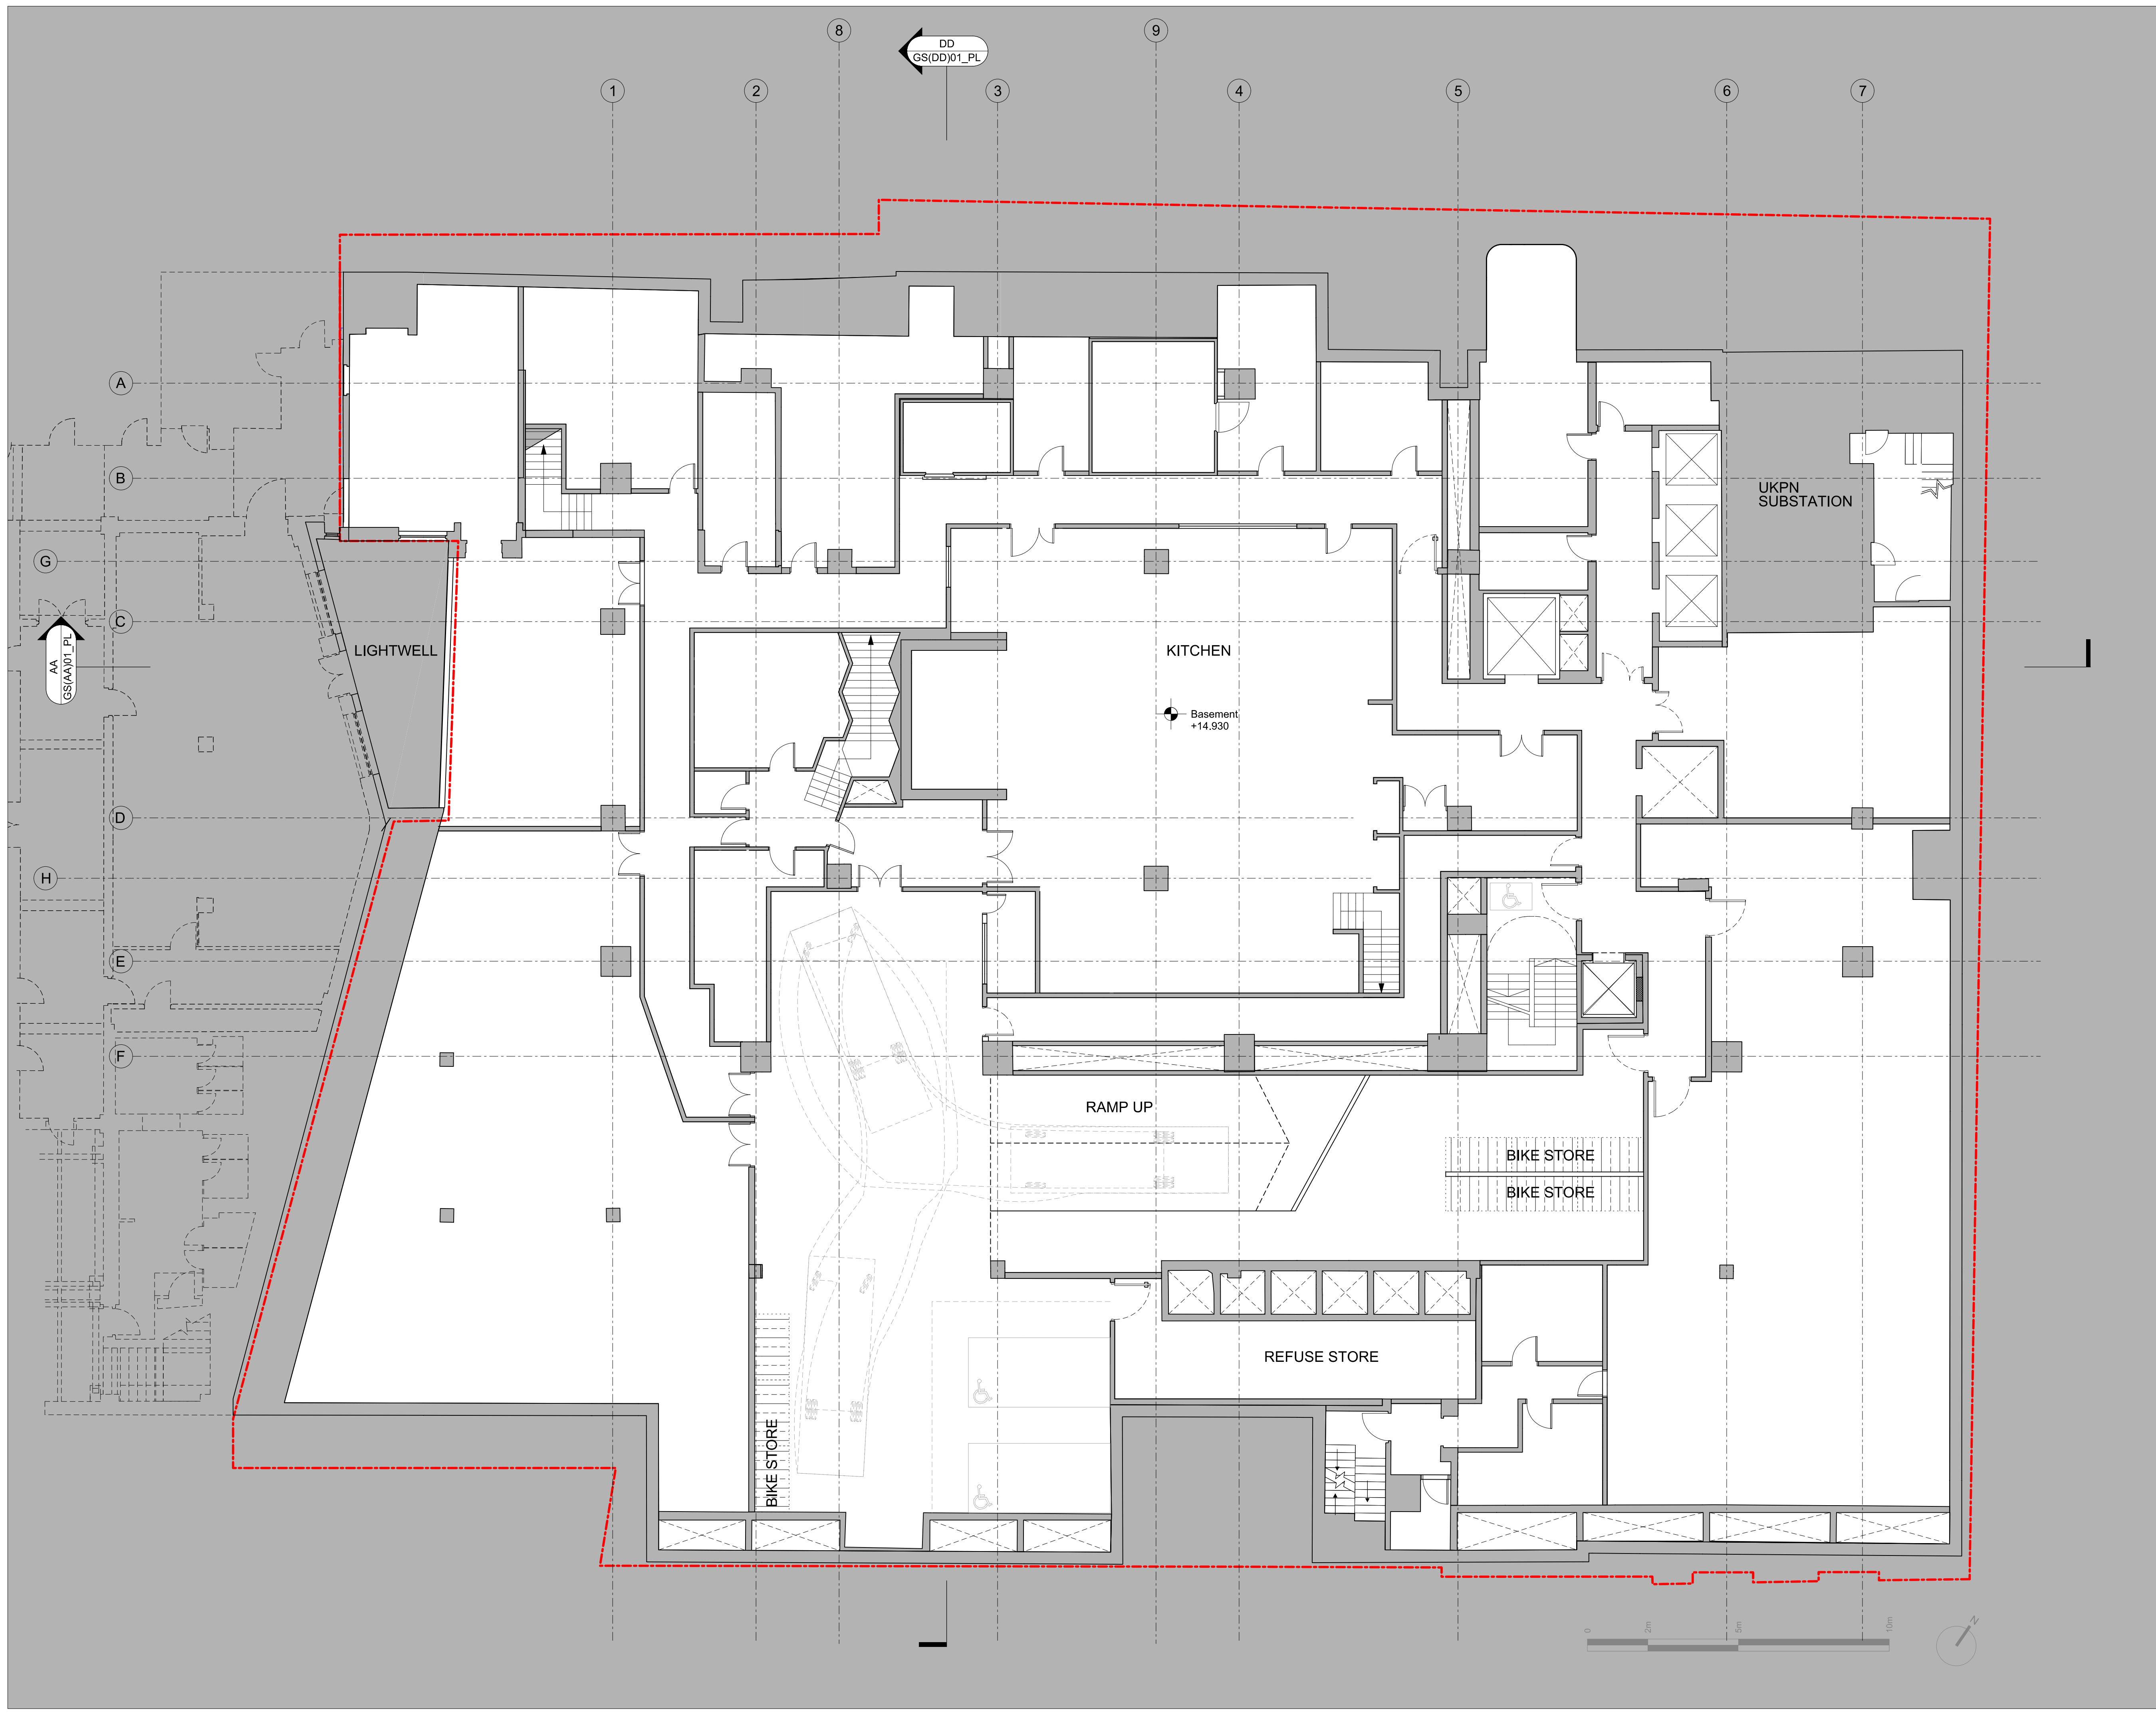

CDM:

Notes:


Revision history:

P01 19/12/14 Issued for Planning
Project: Camden Town Hall
Drawing title: Proposed Basement Plan

1996_X_GA(B1)01_PL Rev. P01

Scale: 1:100@A1

Orms
1 Oliver's Yard
55-71 City Road
London EC1Y 1HQ
0207 833 8533
orms@orms.co.uk
orms.co.uk
Do not scale. All dimensions to be confirmed on site.
Information contained in this drawing is the sole
copyright of Orms designers + architects ltd and is
not to be reproduced without permission.

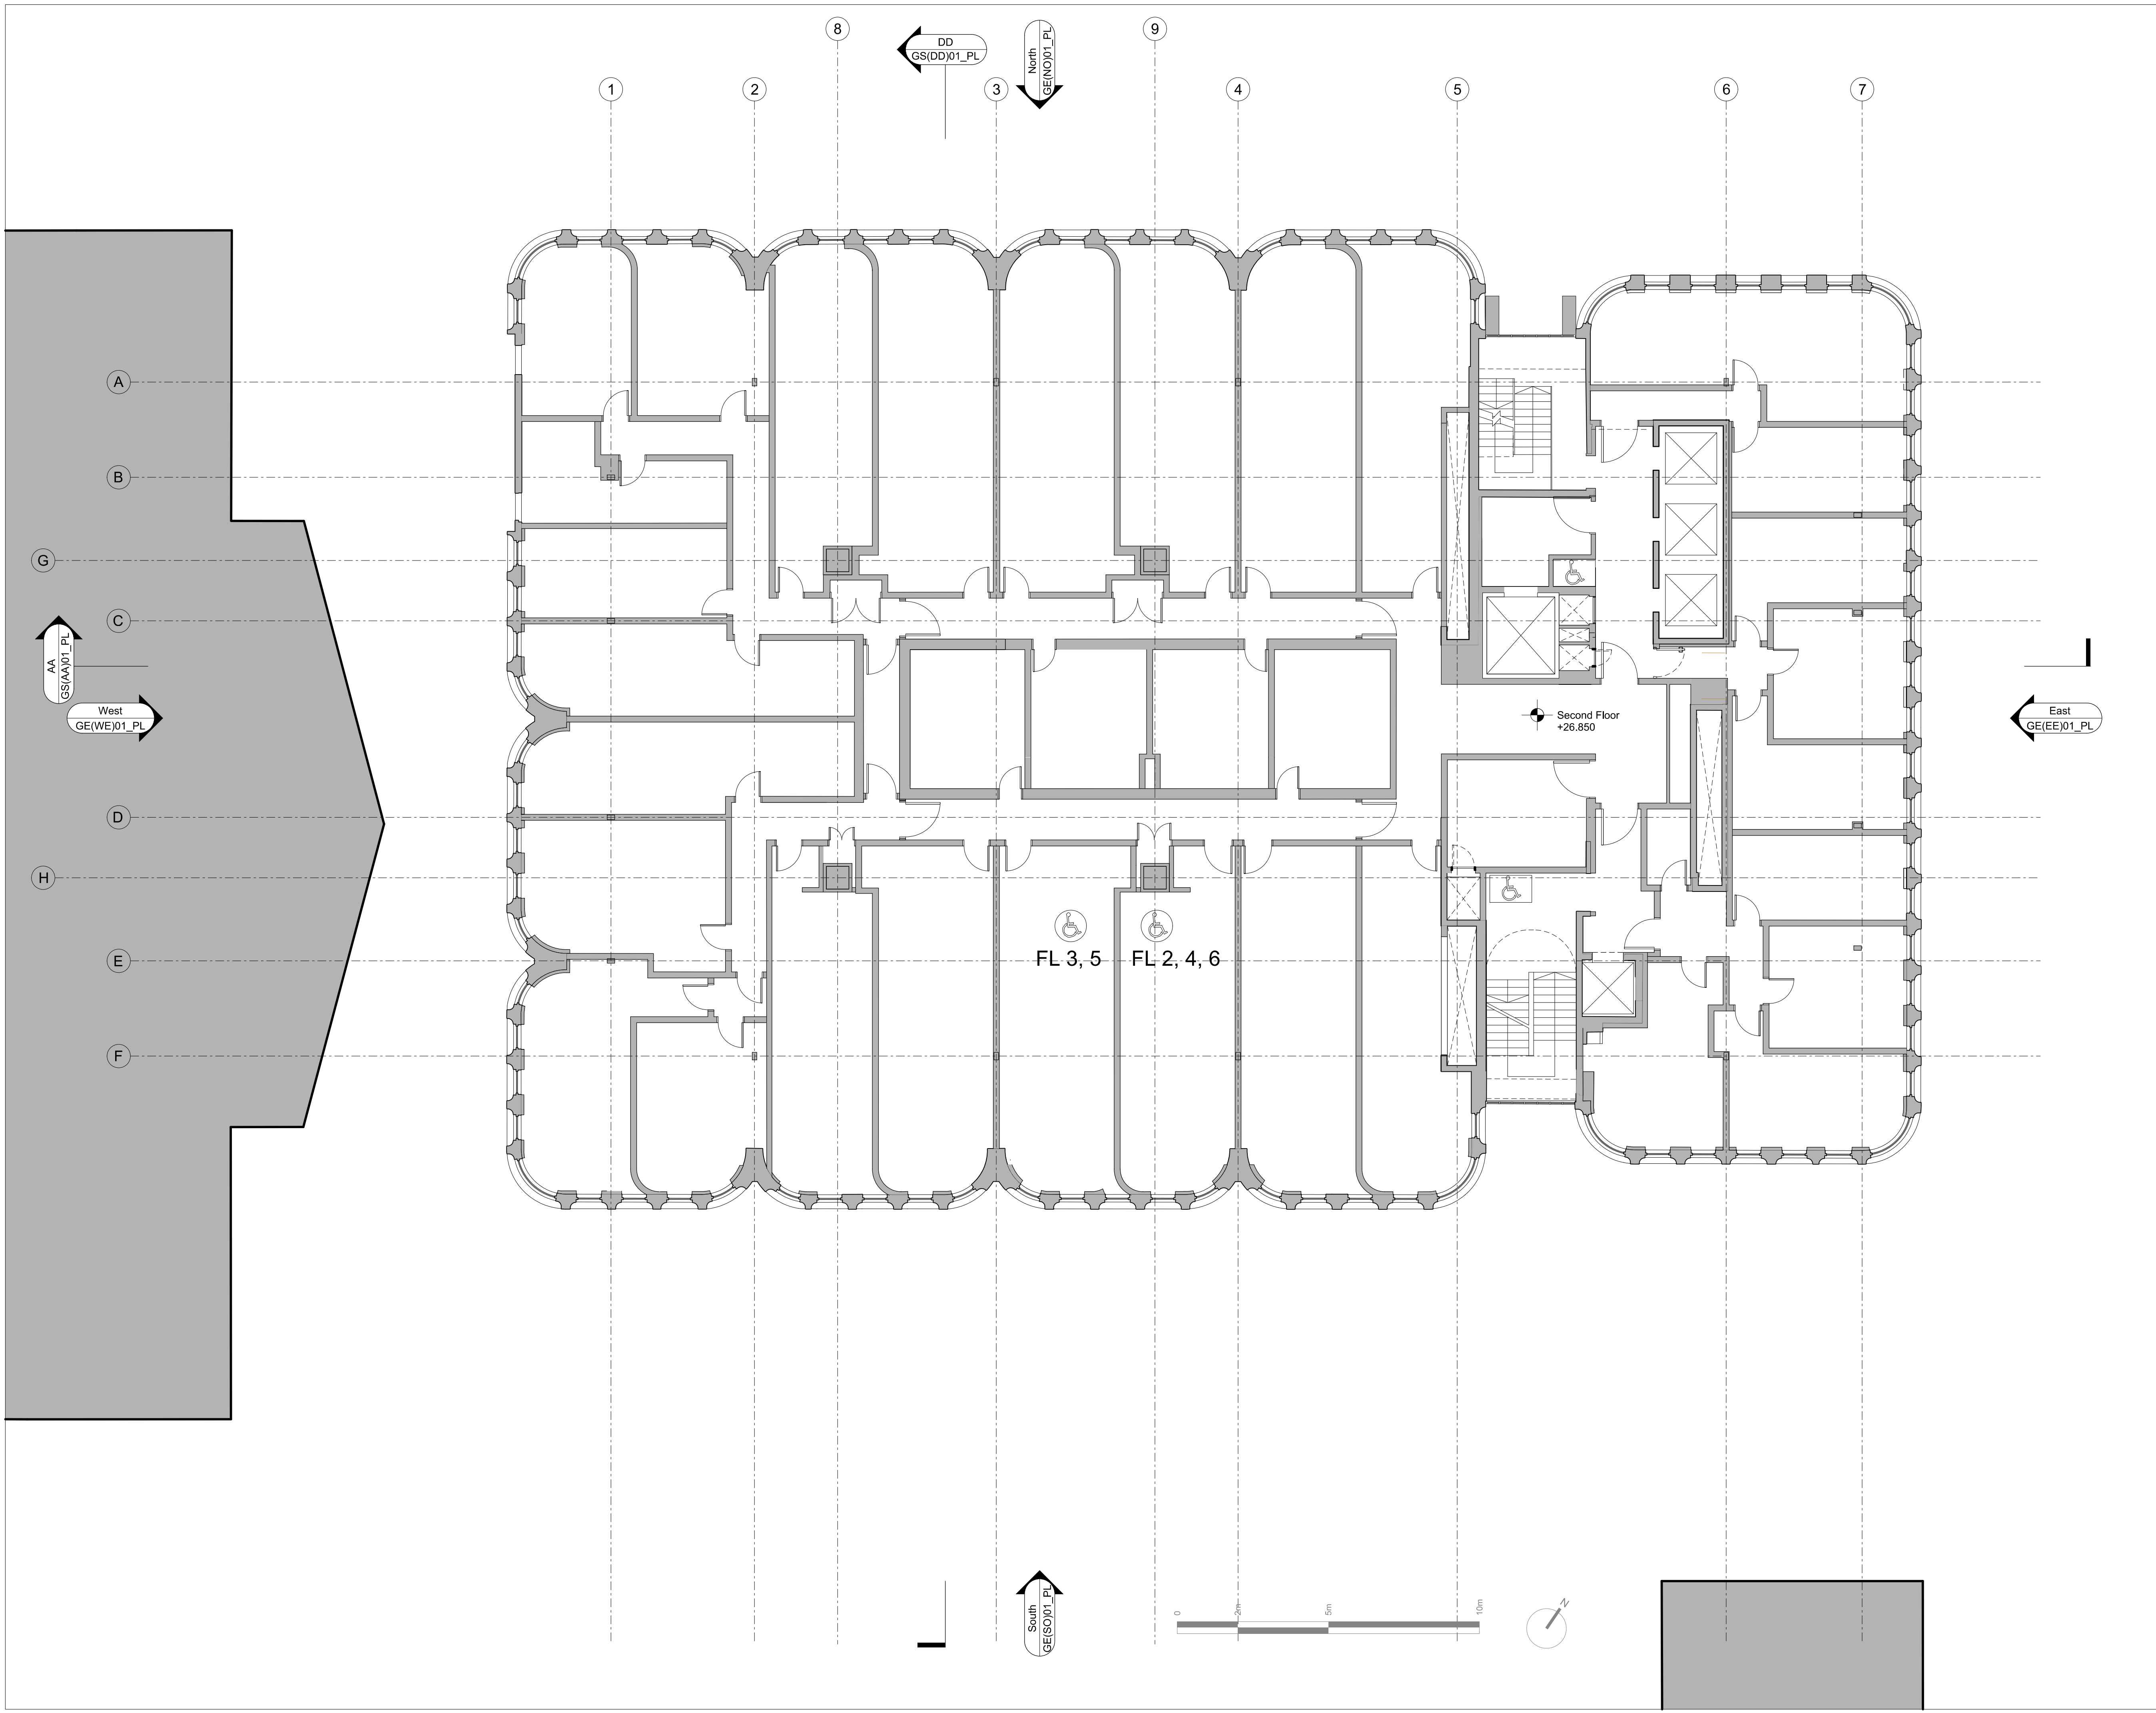

CDM:

Notes:

Revision history:

P0119/12/14Issued for Planning

Project:Camden Town Hall

Drawing title:Proposed
Typical Floor Plan
Levels 2 - 6


1996_X_GA(TY)01_PLRev. P01

Scale: 1:100@A1

Orms

1 Oliver's Yard
55-71 City Road
London EC1Y 1HQ
0207 833 8533
orms@orms.co.uk
orms.co.uk

Do not scale. All dimensions to be confirmed on site.
Information contained in this drawing is the sole
copyright of Orms designers + architects ltd and is
not to be reproduced without permission.

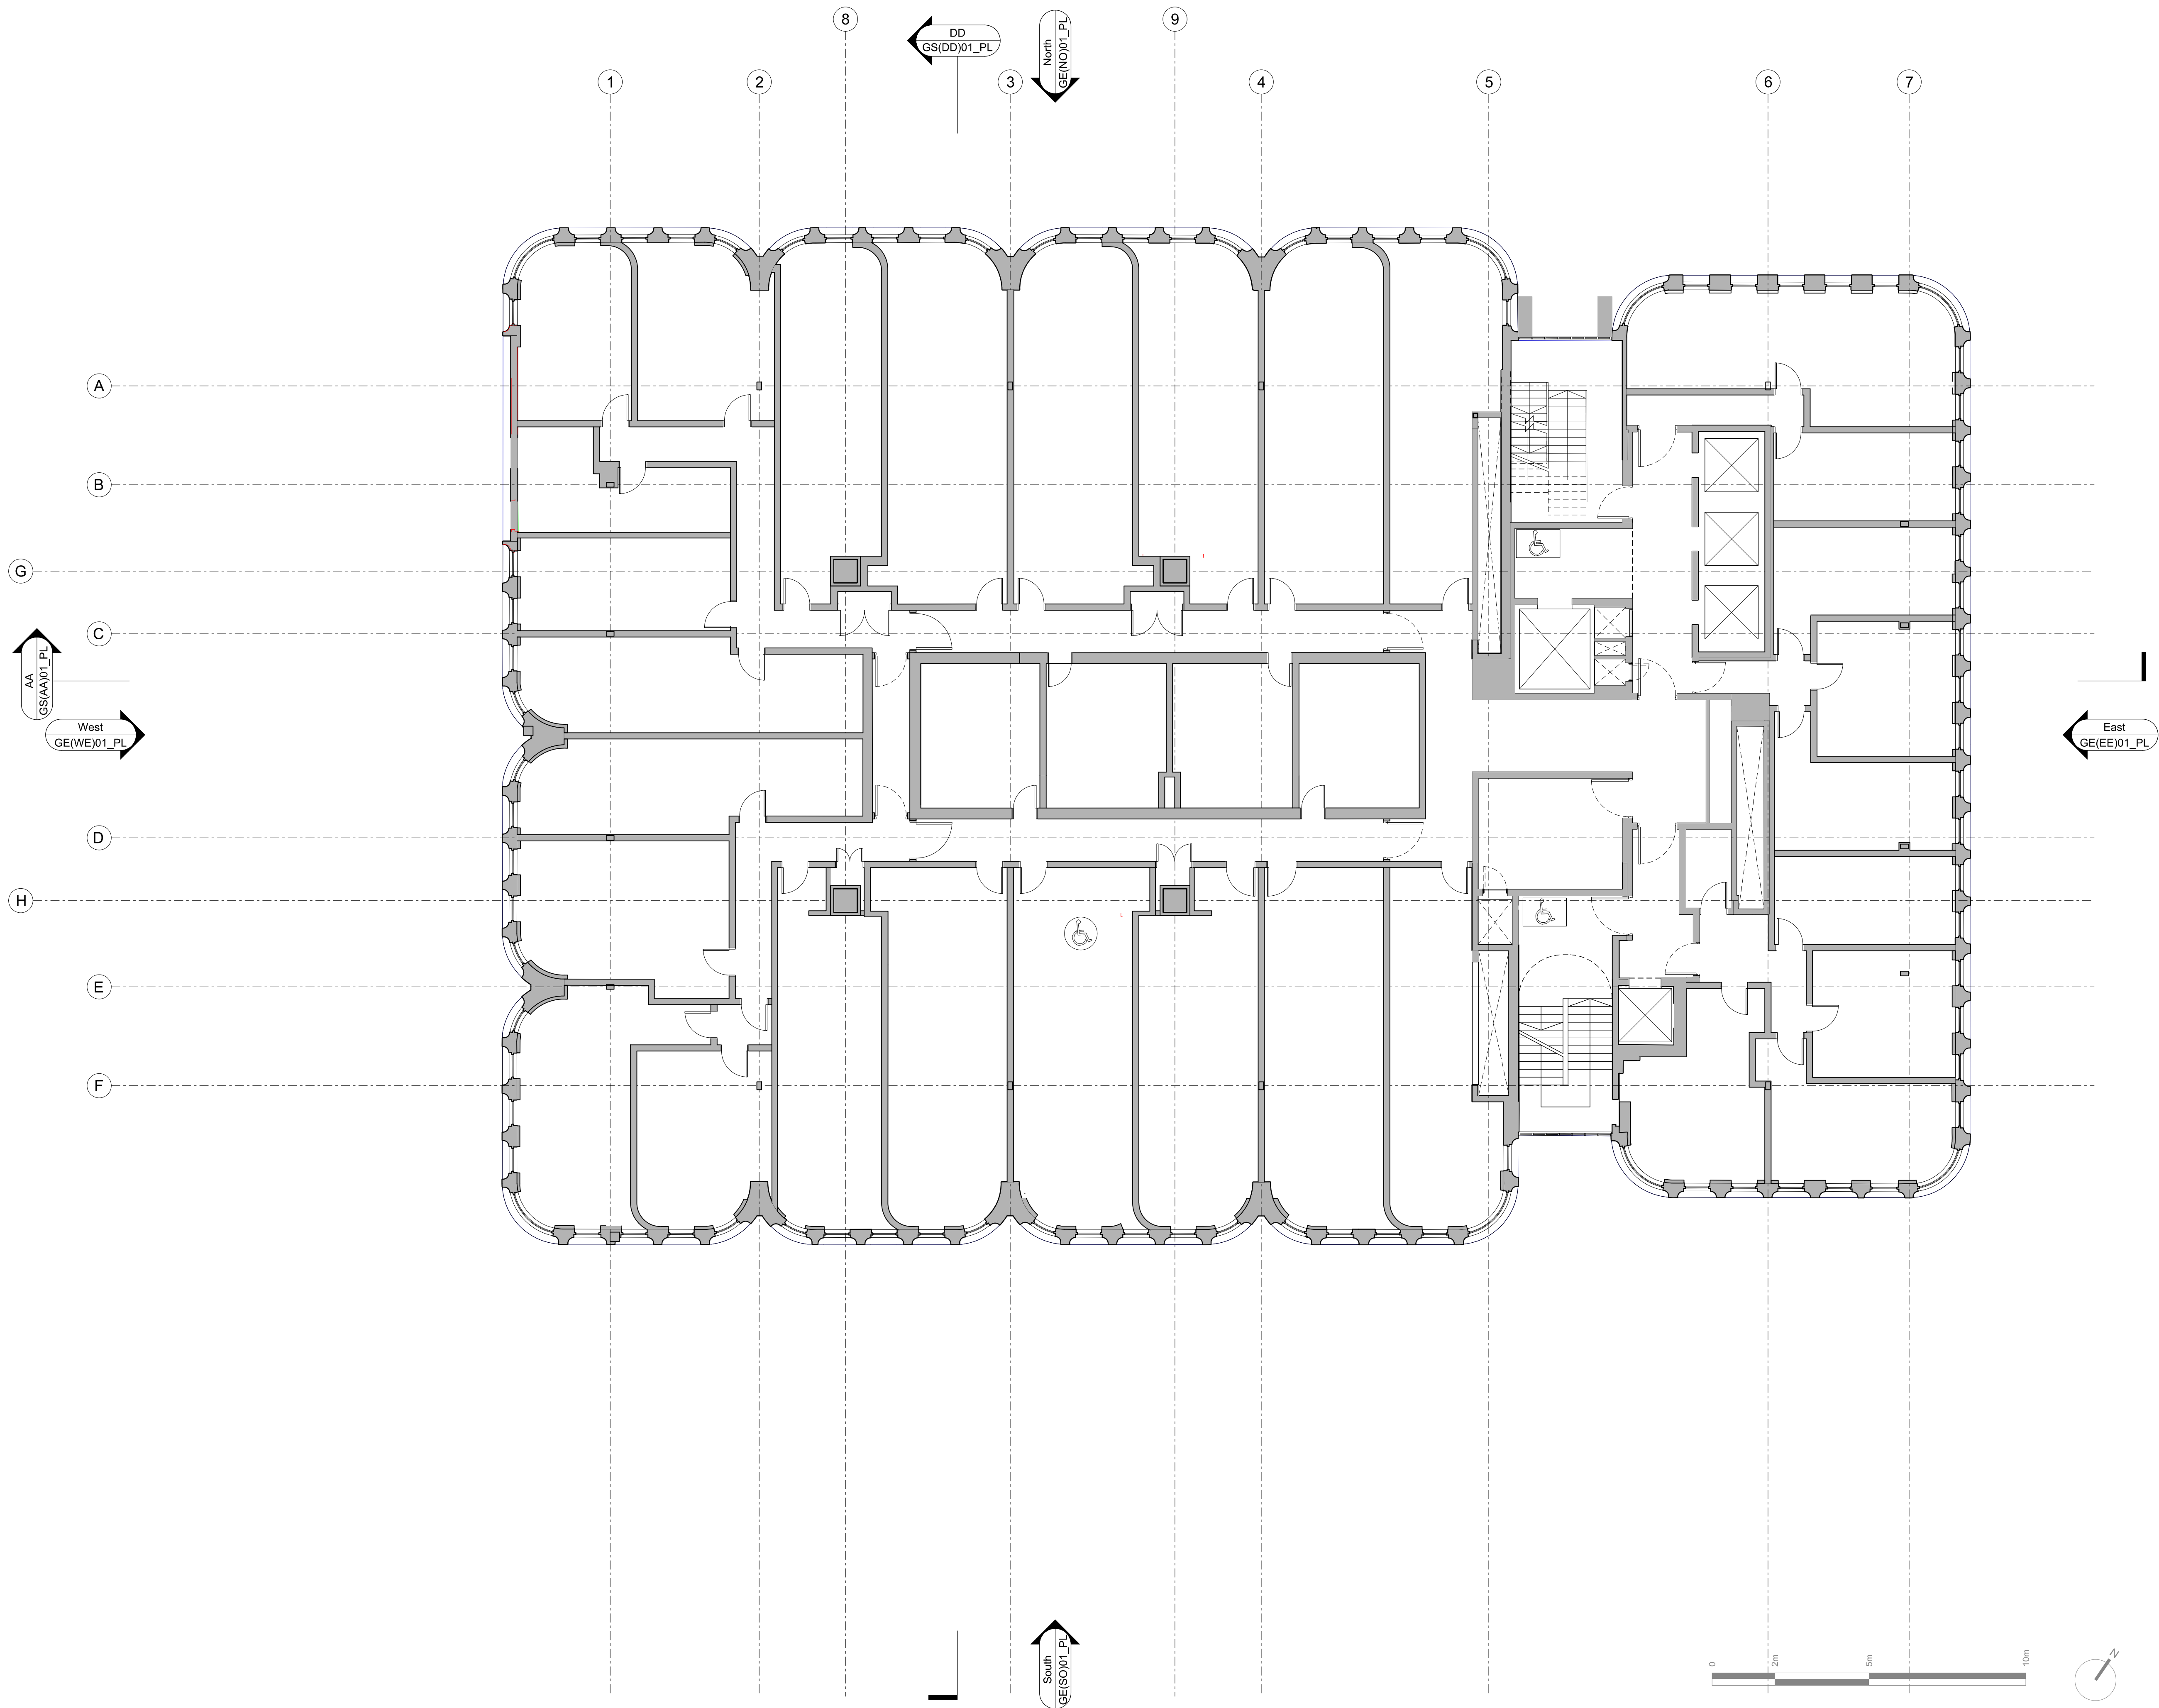

CDM:

Notes:

Revision history:

P01 19/12/14 Issued for Planning

Project: Camden Town Hall

Drawing title: Proposed Seventh Floor Plan

1996_X_GA(07)01_PL


Rev. [P01]

Scale: 1:100@A1

Orms

1 Oliver's Yard
55-71 City Road
London EC1Y 1HQ
0207 833 8533
orms@orms.co.uk
orms.co.uk

Do not scale. All dimensions to be confirmed on site.
Information contained in this drawing is the sole
copyright of Orms designers + architects ltd and is
not to be reproduced without permission.

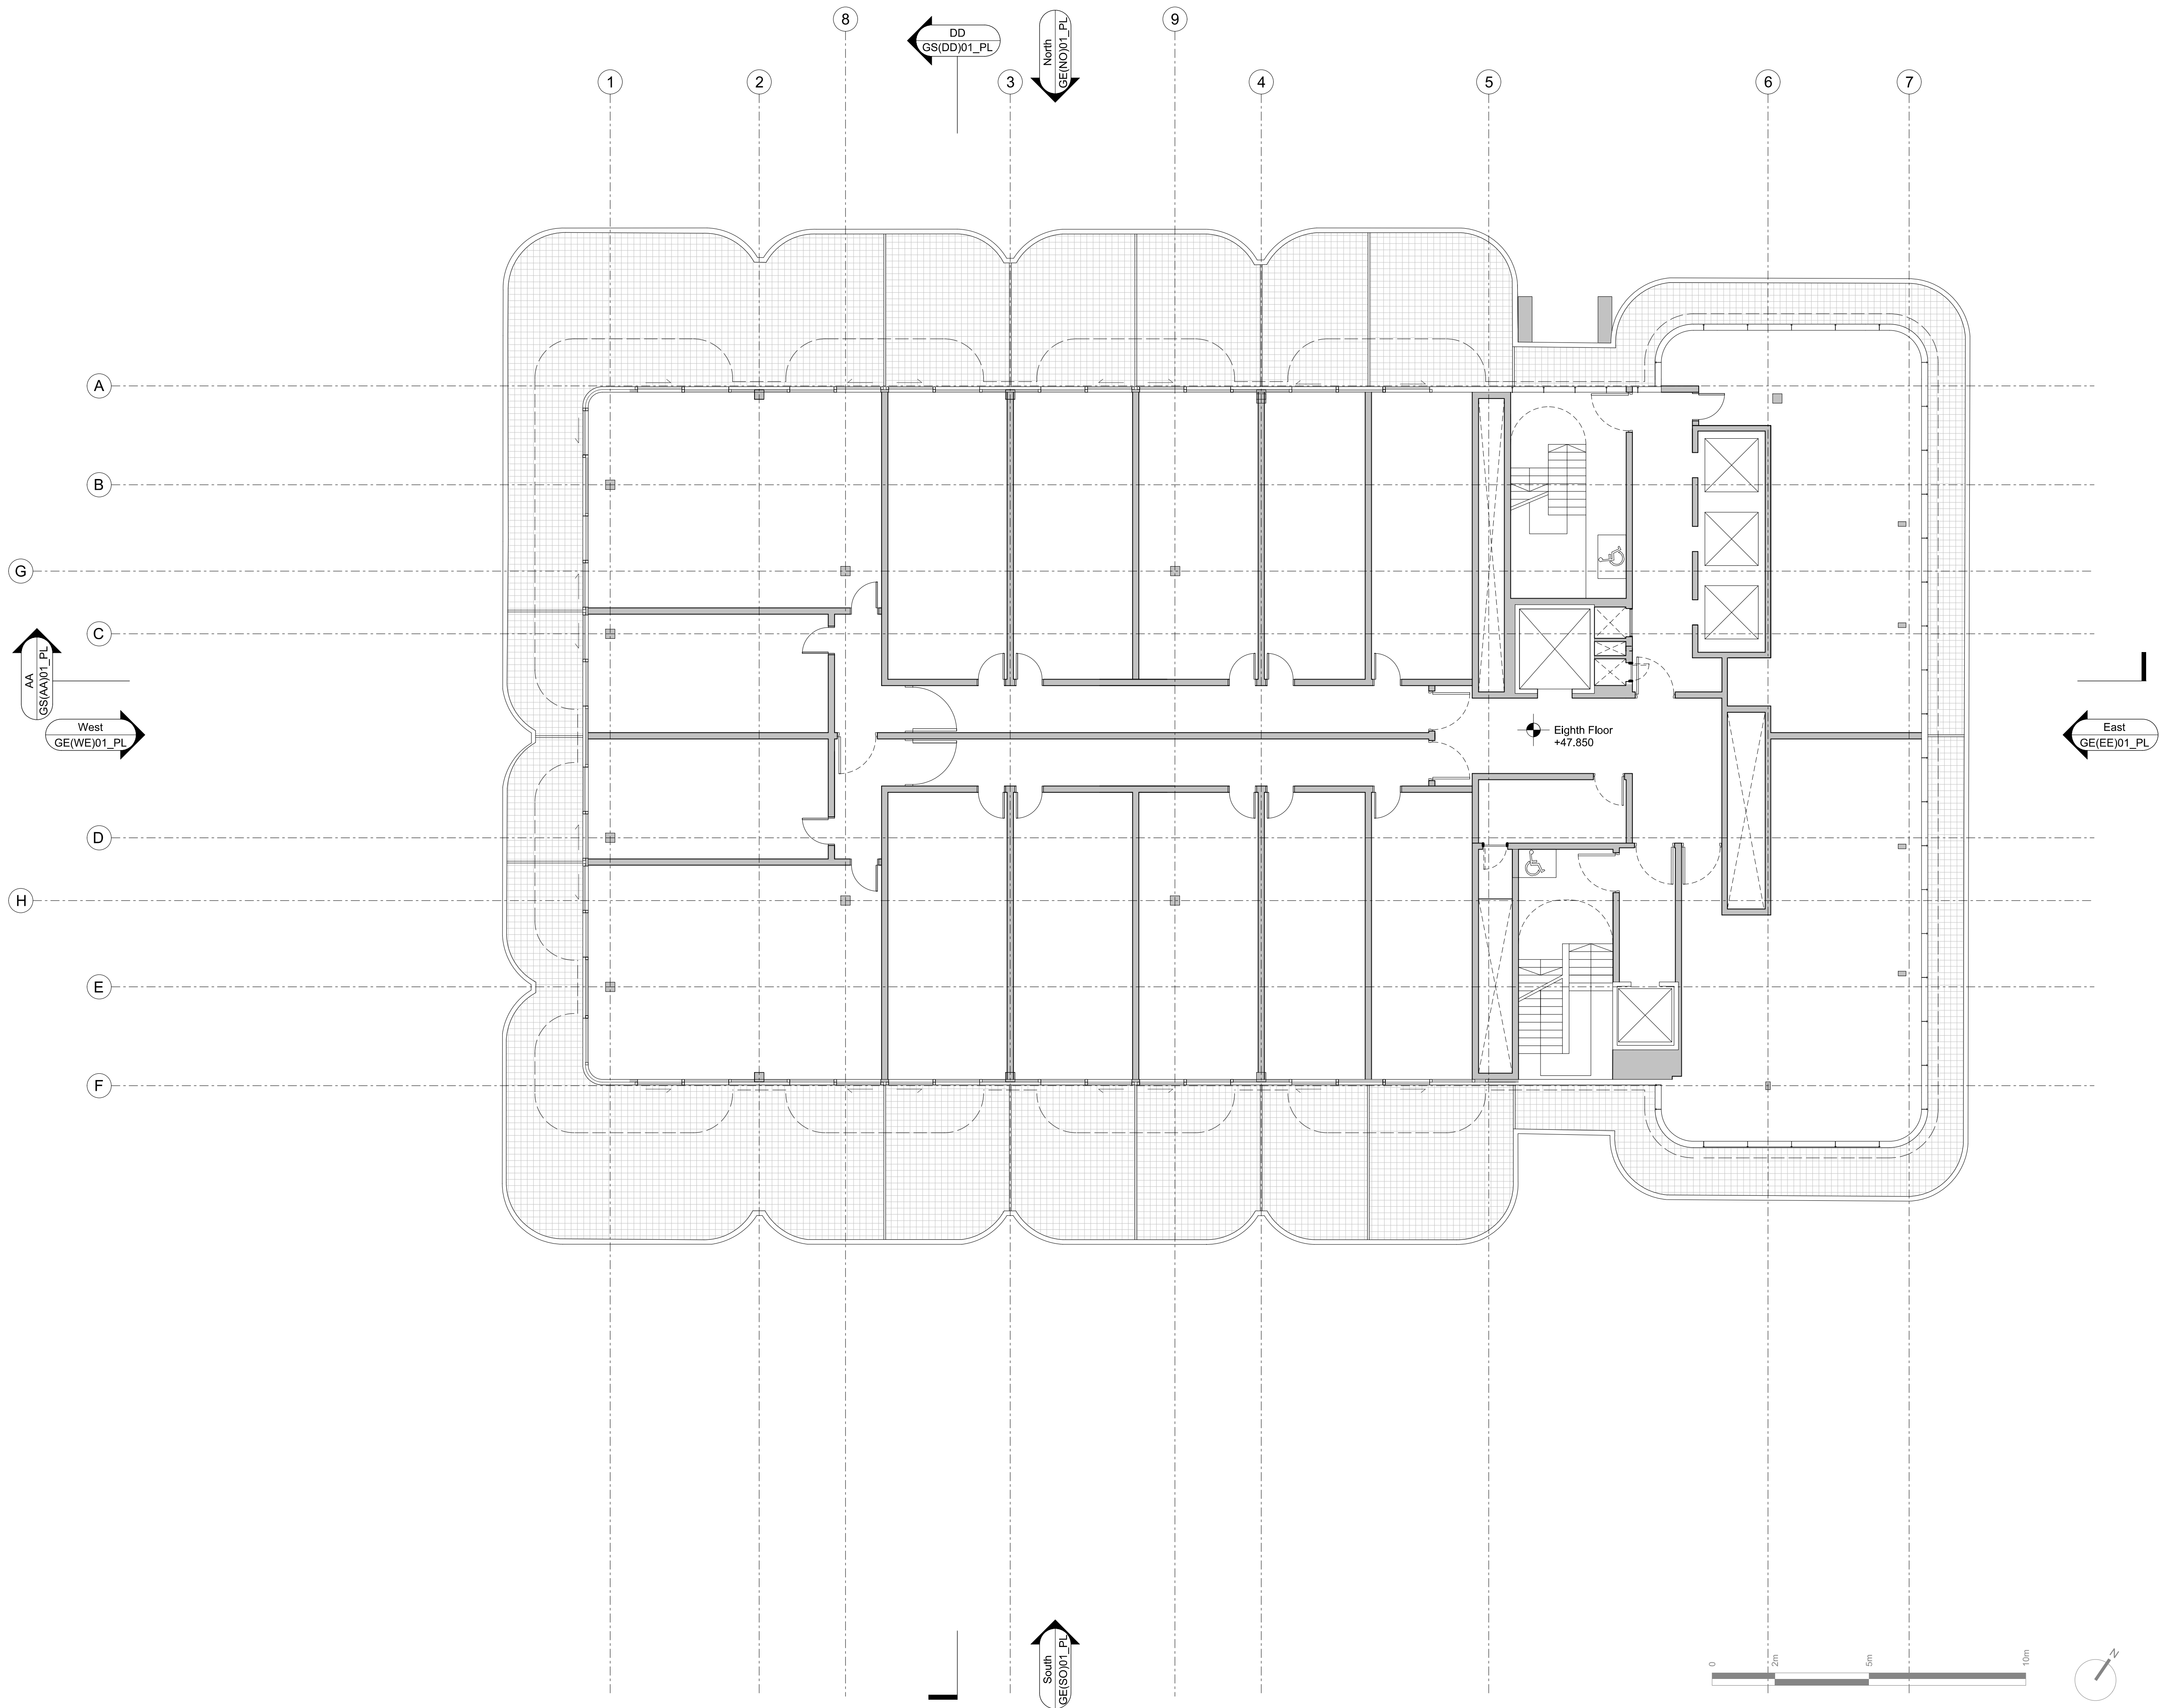

CDM:

Notes:


Revision history:

P01 19/12/14 Issued for Planning
Project: Camden Town Hall
Drawing title: Proposed Eighth Floor Plan

1996_X_GA(08)01_PL Rev. P01

Scale: 1:100@A1

Orms
1 Oliver's Yard
55-71 City Road
London EC1Y 1HQ
0207 833 8533
orms@orms.co.uk
orms.co.uk
Do not scale. All dimensions to be confirmed on site.
Information contained in this drawing is the sole
copyright of Orms designers + architects ltd and is
not to be reproduced without permission.

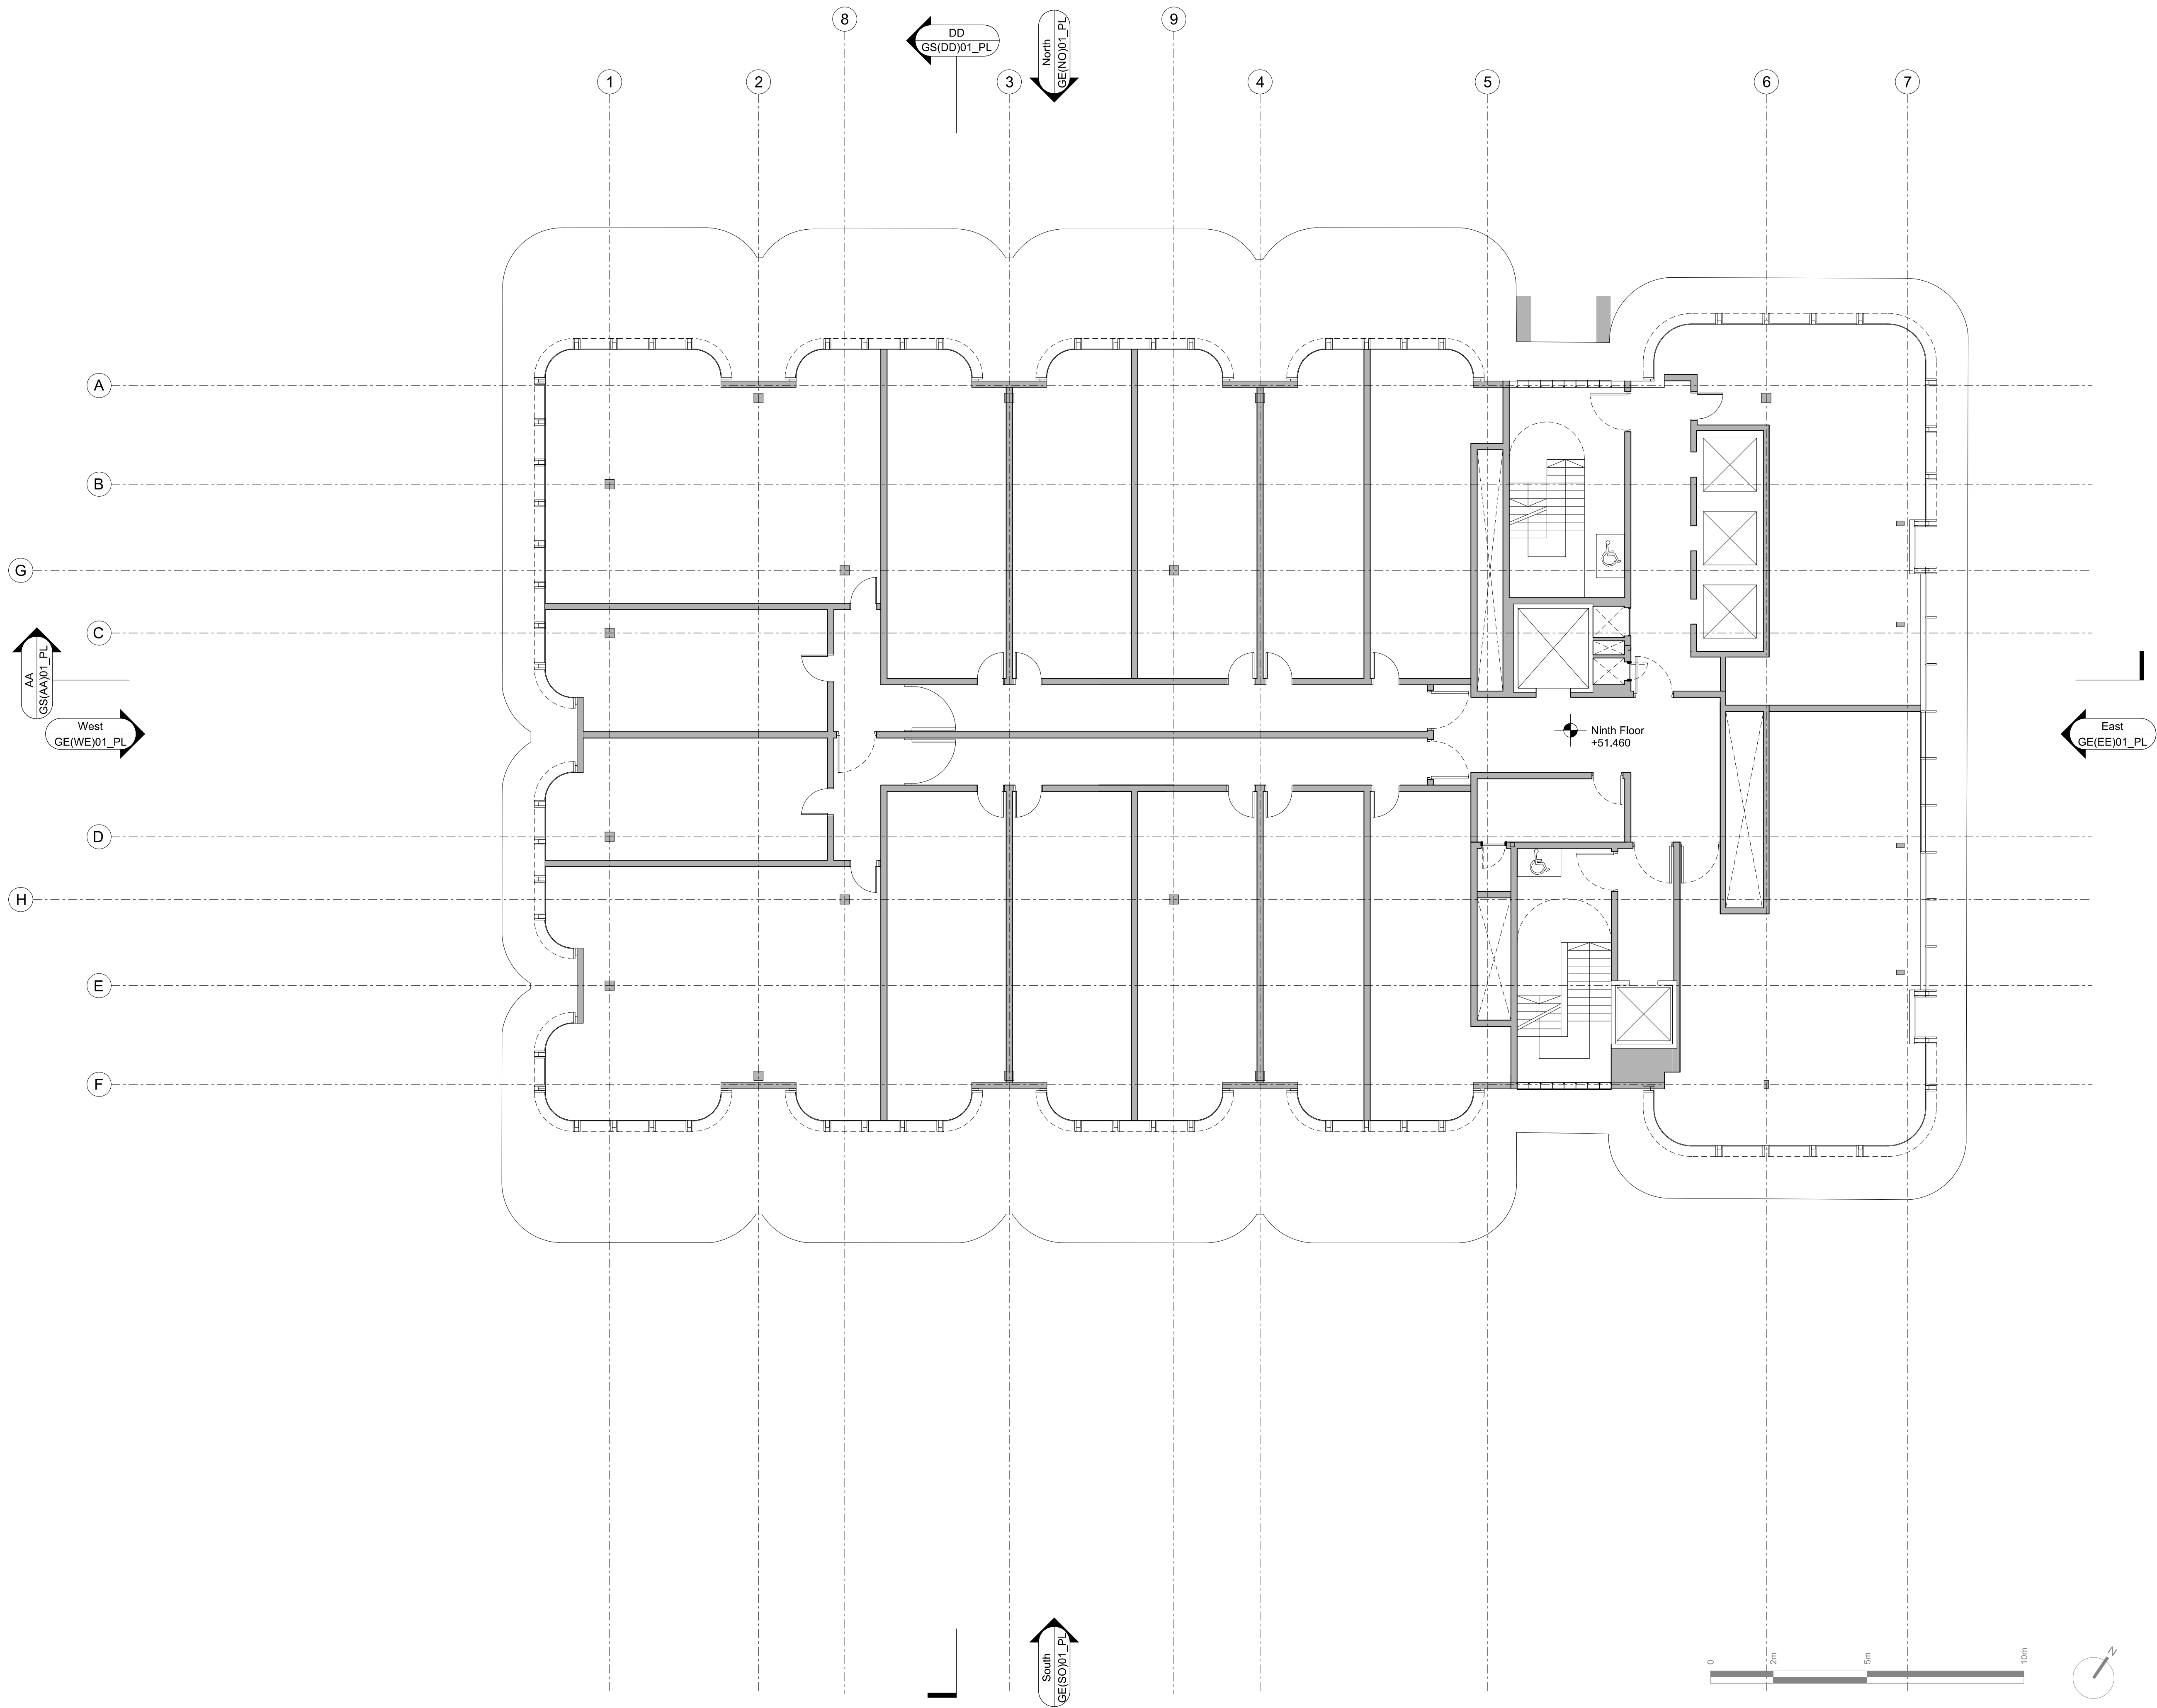

CDM:

Notes:


Revision history:

P01 19/12/14 Issued for Planning
Project: Camden Town Hall
Drawing title: Proposed
Ninth Floor Plan

1996_X_GA(09)01_PL Rev. P01

Scale: 1:100@A1

Orms
1 Oliver's Yard
55-71 City Road
London EC1Y 1HQ
0207 833 8533
orms@orms.co.uk
orms.co.uk
Do not scale. All dimensions to be confirmed on site.
Information contained in this drawing is the sole
copyright of Orms designers + architects ltd and is
not to be reproduced without permission.

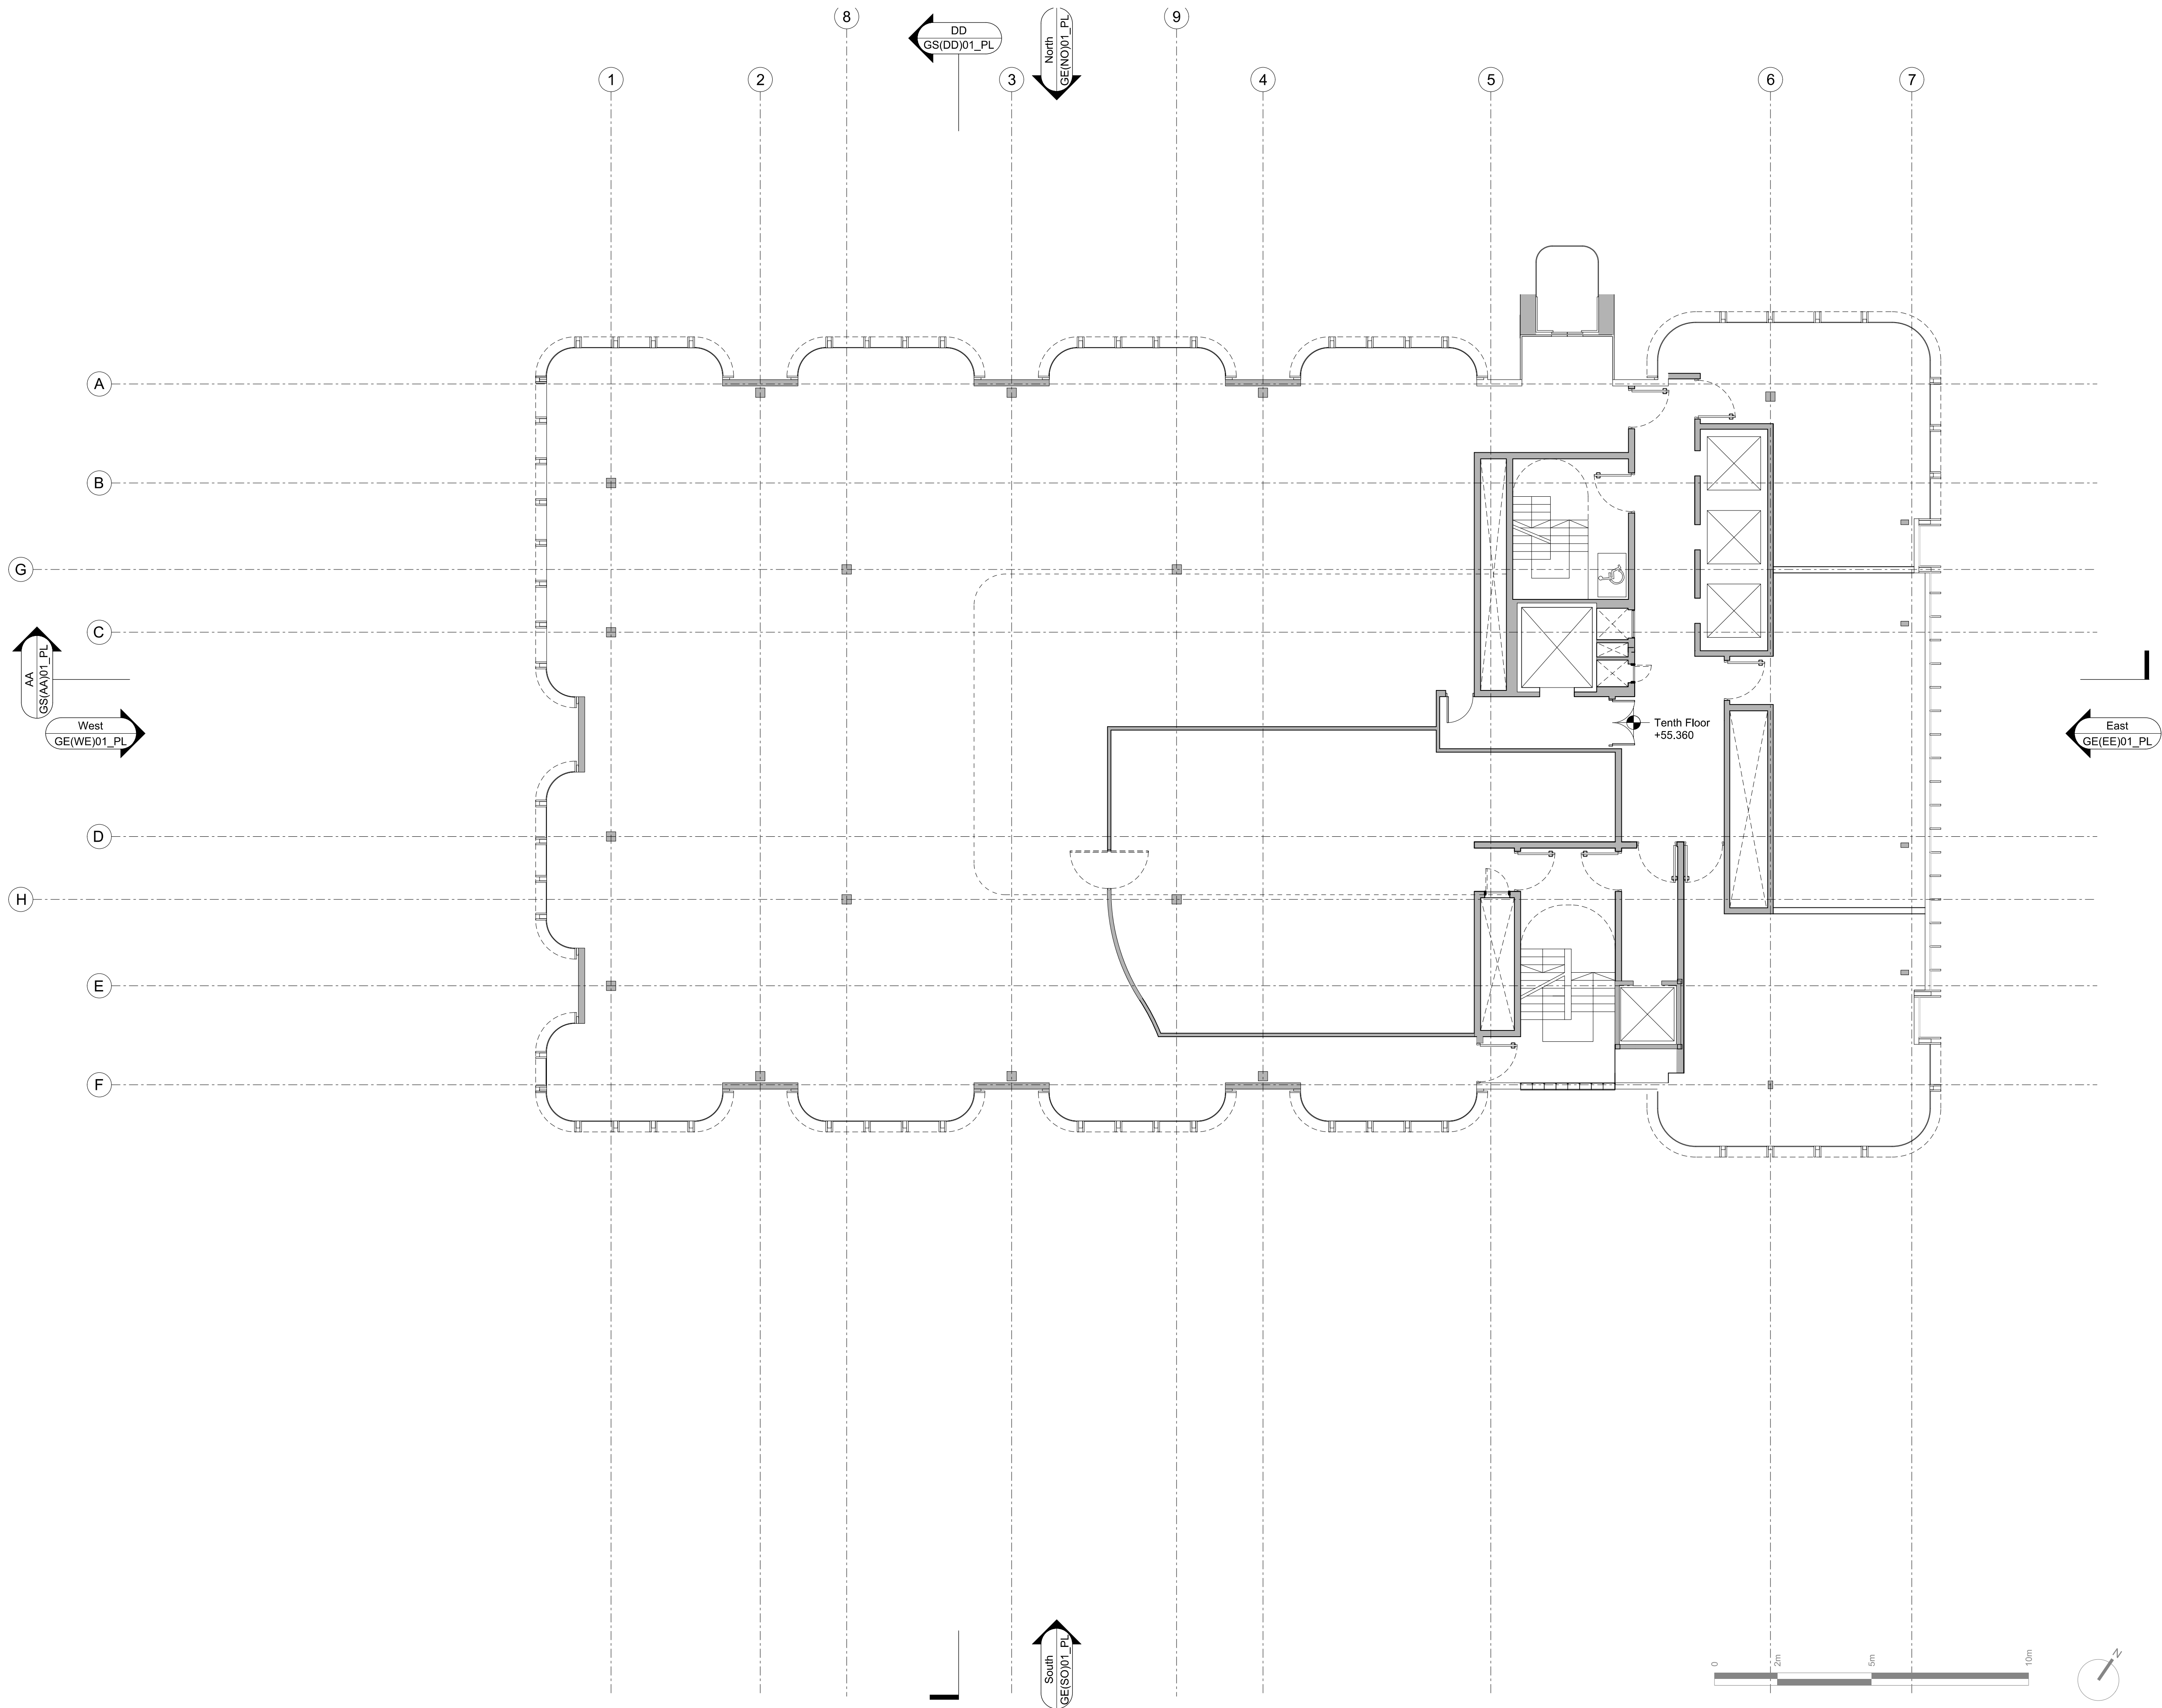

CDM:

Notes:


Revision history:

P01 19/12/14 Issued for Planning
Project: Camden Town Hall
Drawing title: Proposed Tenth Floor Plan

1996_X_GA(10)01_PL Rev. P01

Scale: 1:100@A1

Orms
1 Oliver's Yard
55-71 City Road
London EC1Y 1HQ
0207 833 8533
orms@orms.co.uk
orms.co.uk
Do not scale. All dimensions to be confirmed on site.
Information contained in this drawing is the sole
copyright of Orms designers + architects ltd and is
not to be reproduced without permission.

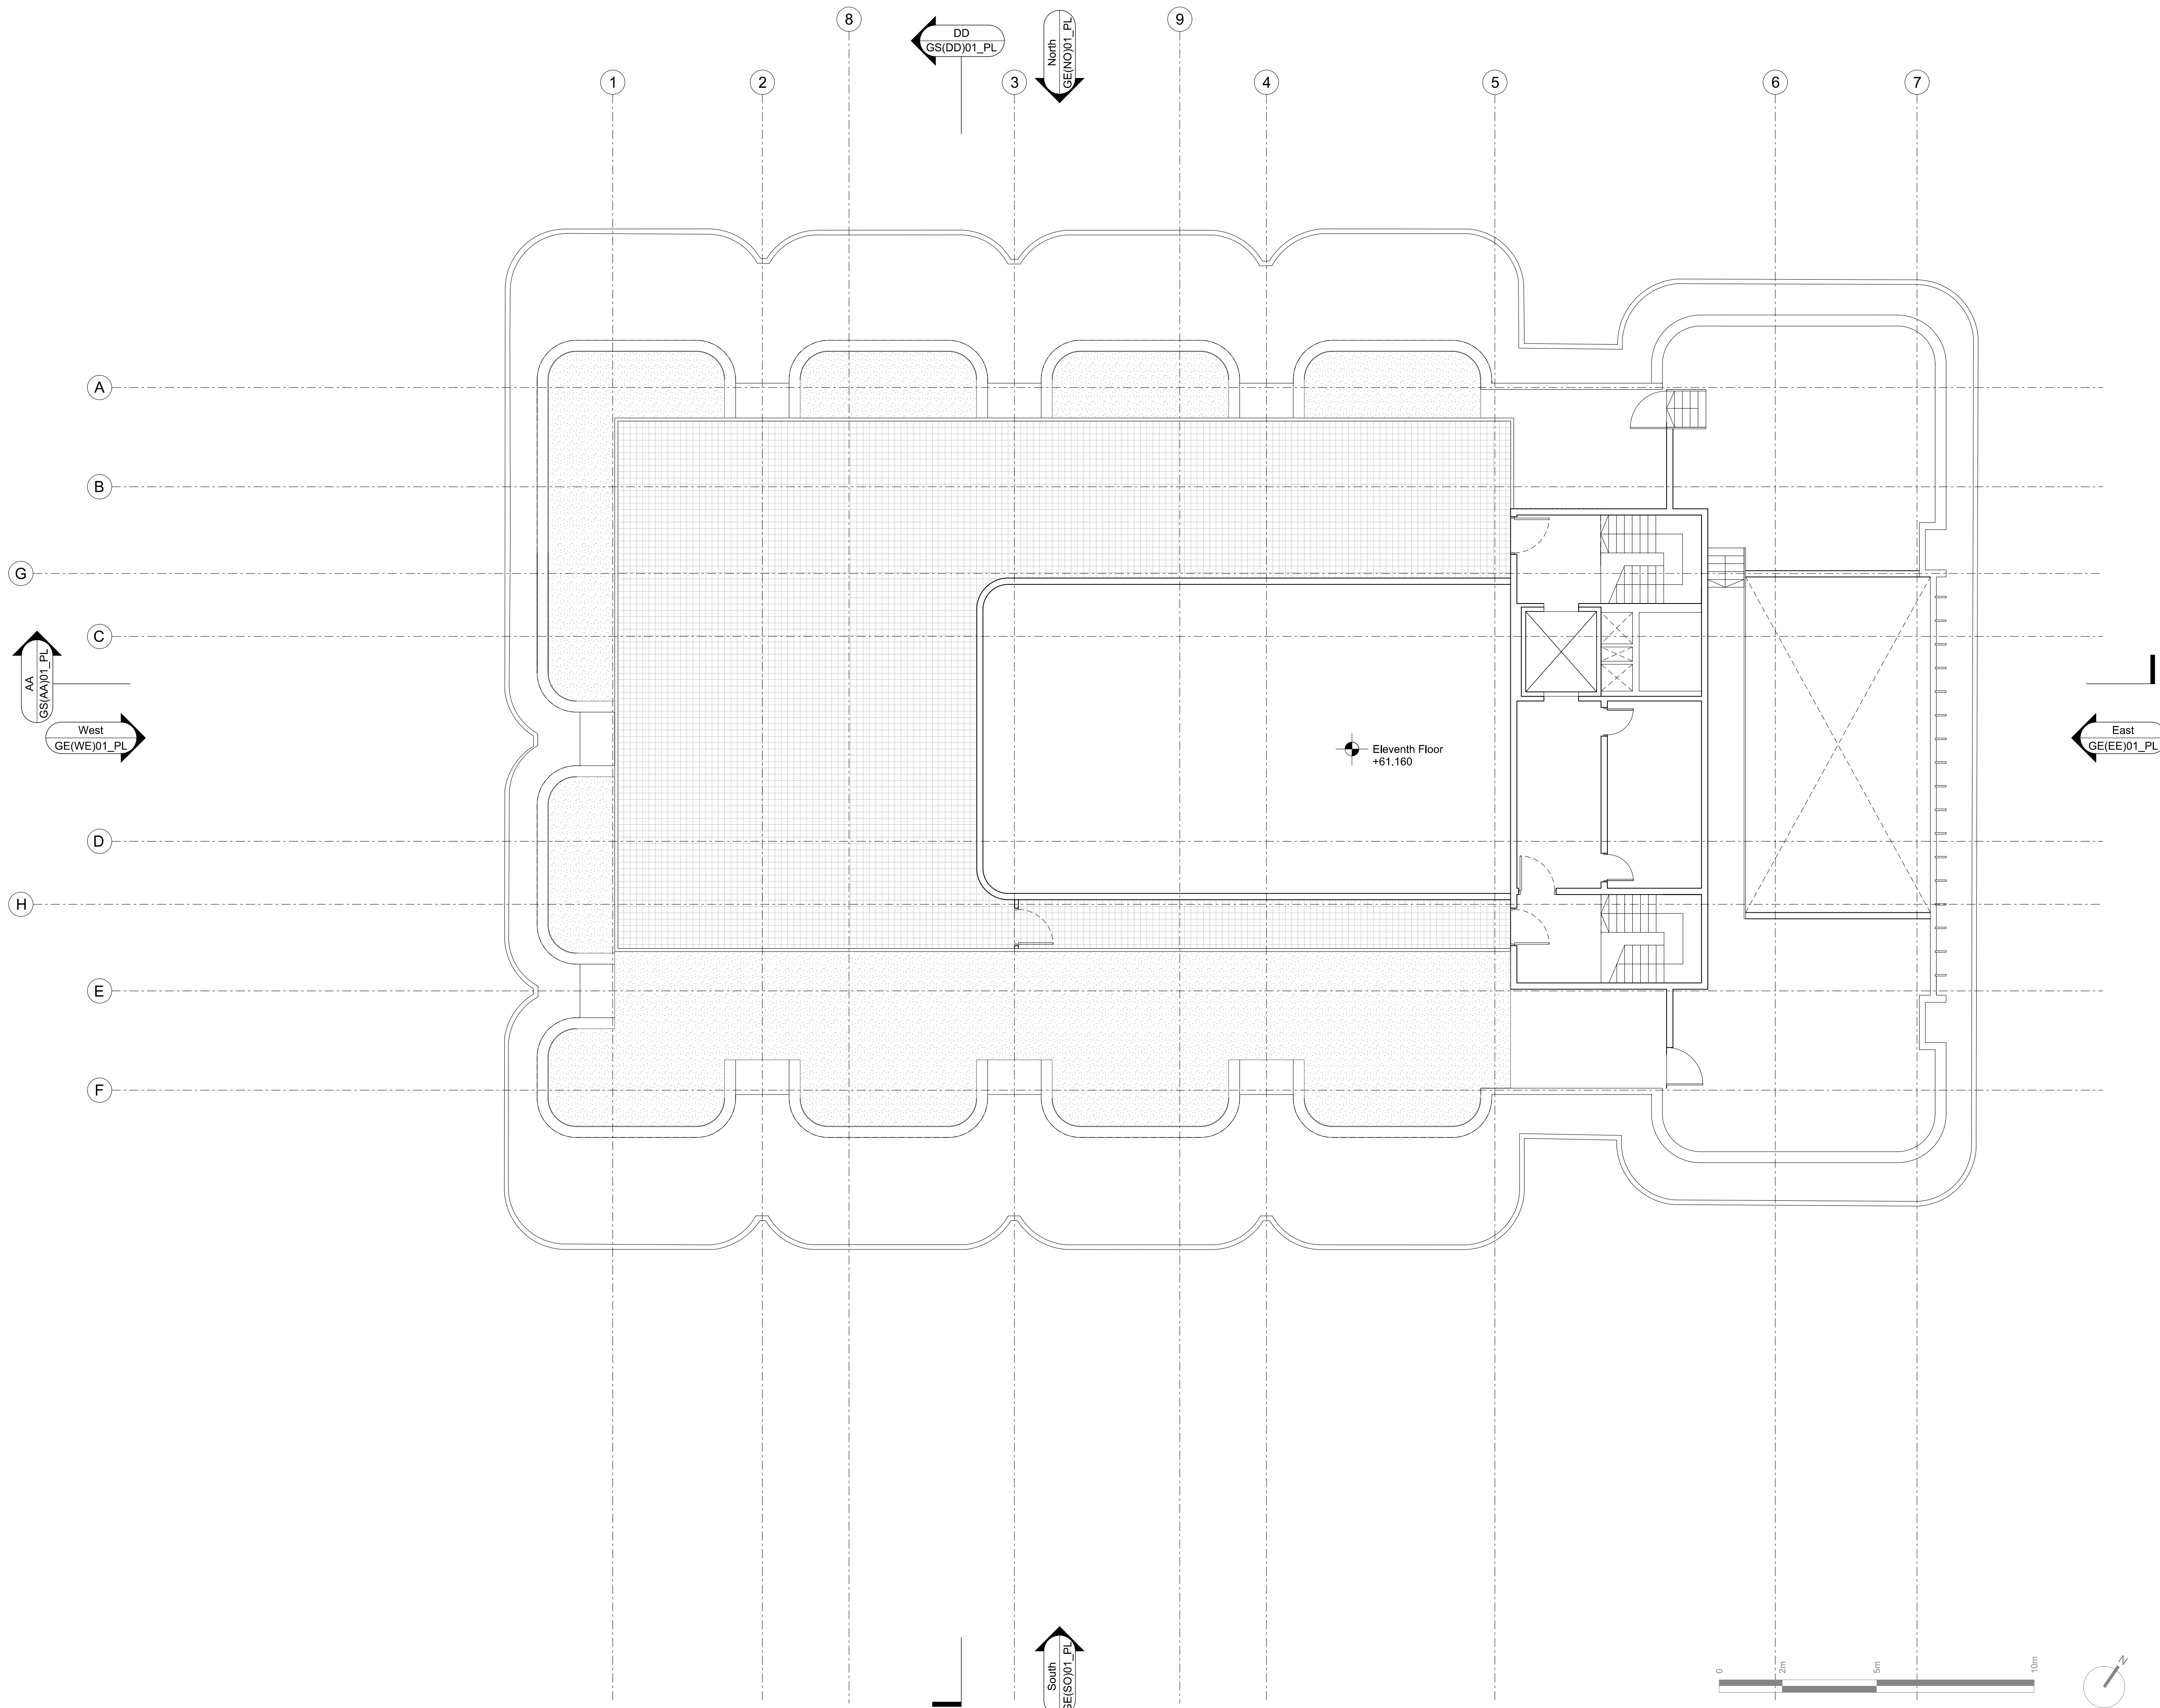

CDM:

Notes:

GREEN ROOF


Revision history:

P01 19/12/14 Issued for Planning
Project: Camden Town Hall
Drawing title: Proposed Eleventh Floor Plan

1996_X_GA(11)01_PL Rev. P01

Scale: 1:100@A1

Orms
1 Oliver's Yard
55-71 City Road
London EC1Y 1HQ
0207 833 8533
orms@orms.co.uk
orms.co.uk
Do not scale. All dimensions to be confirmed on site.
Information contained in this drawing is the sole
copyright of Orms designers + architects ltd and is
not to be reproduced without permission.

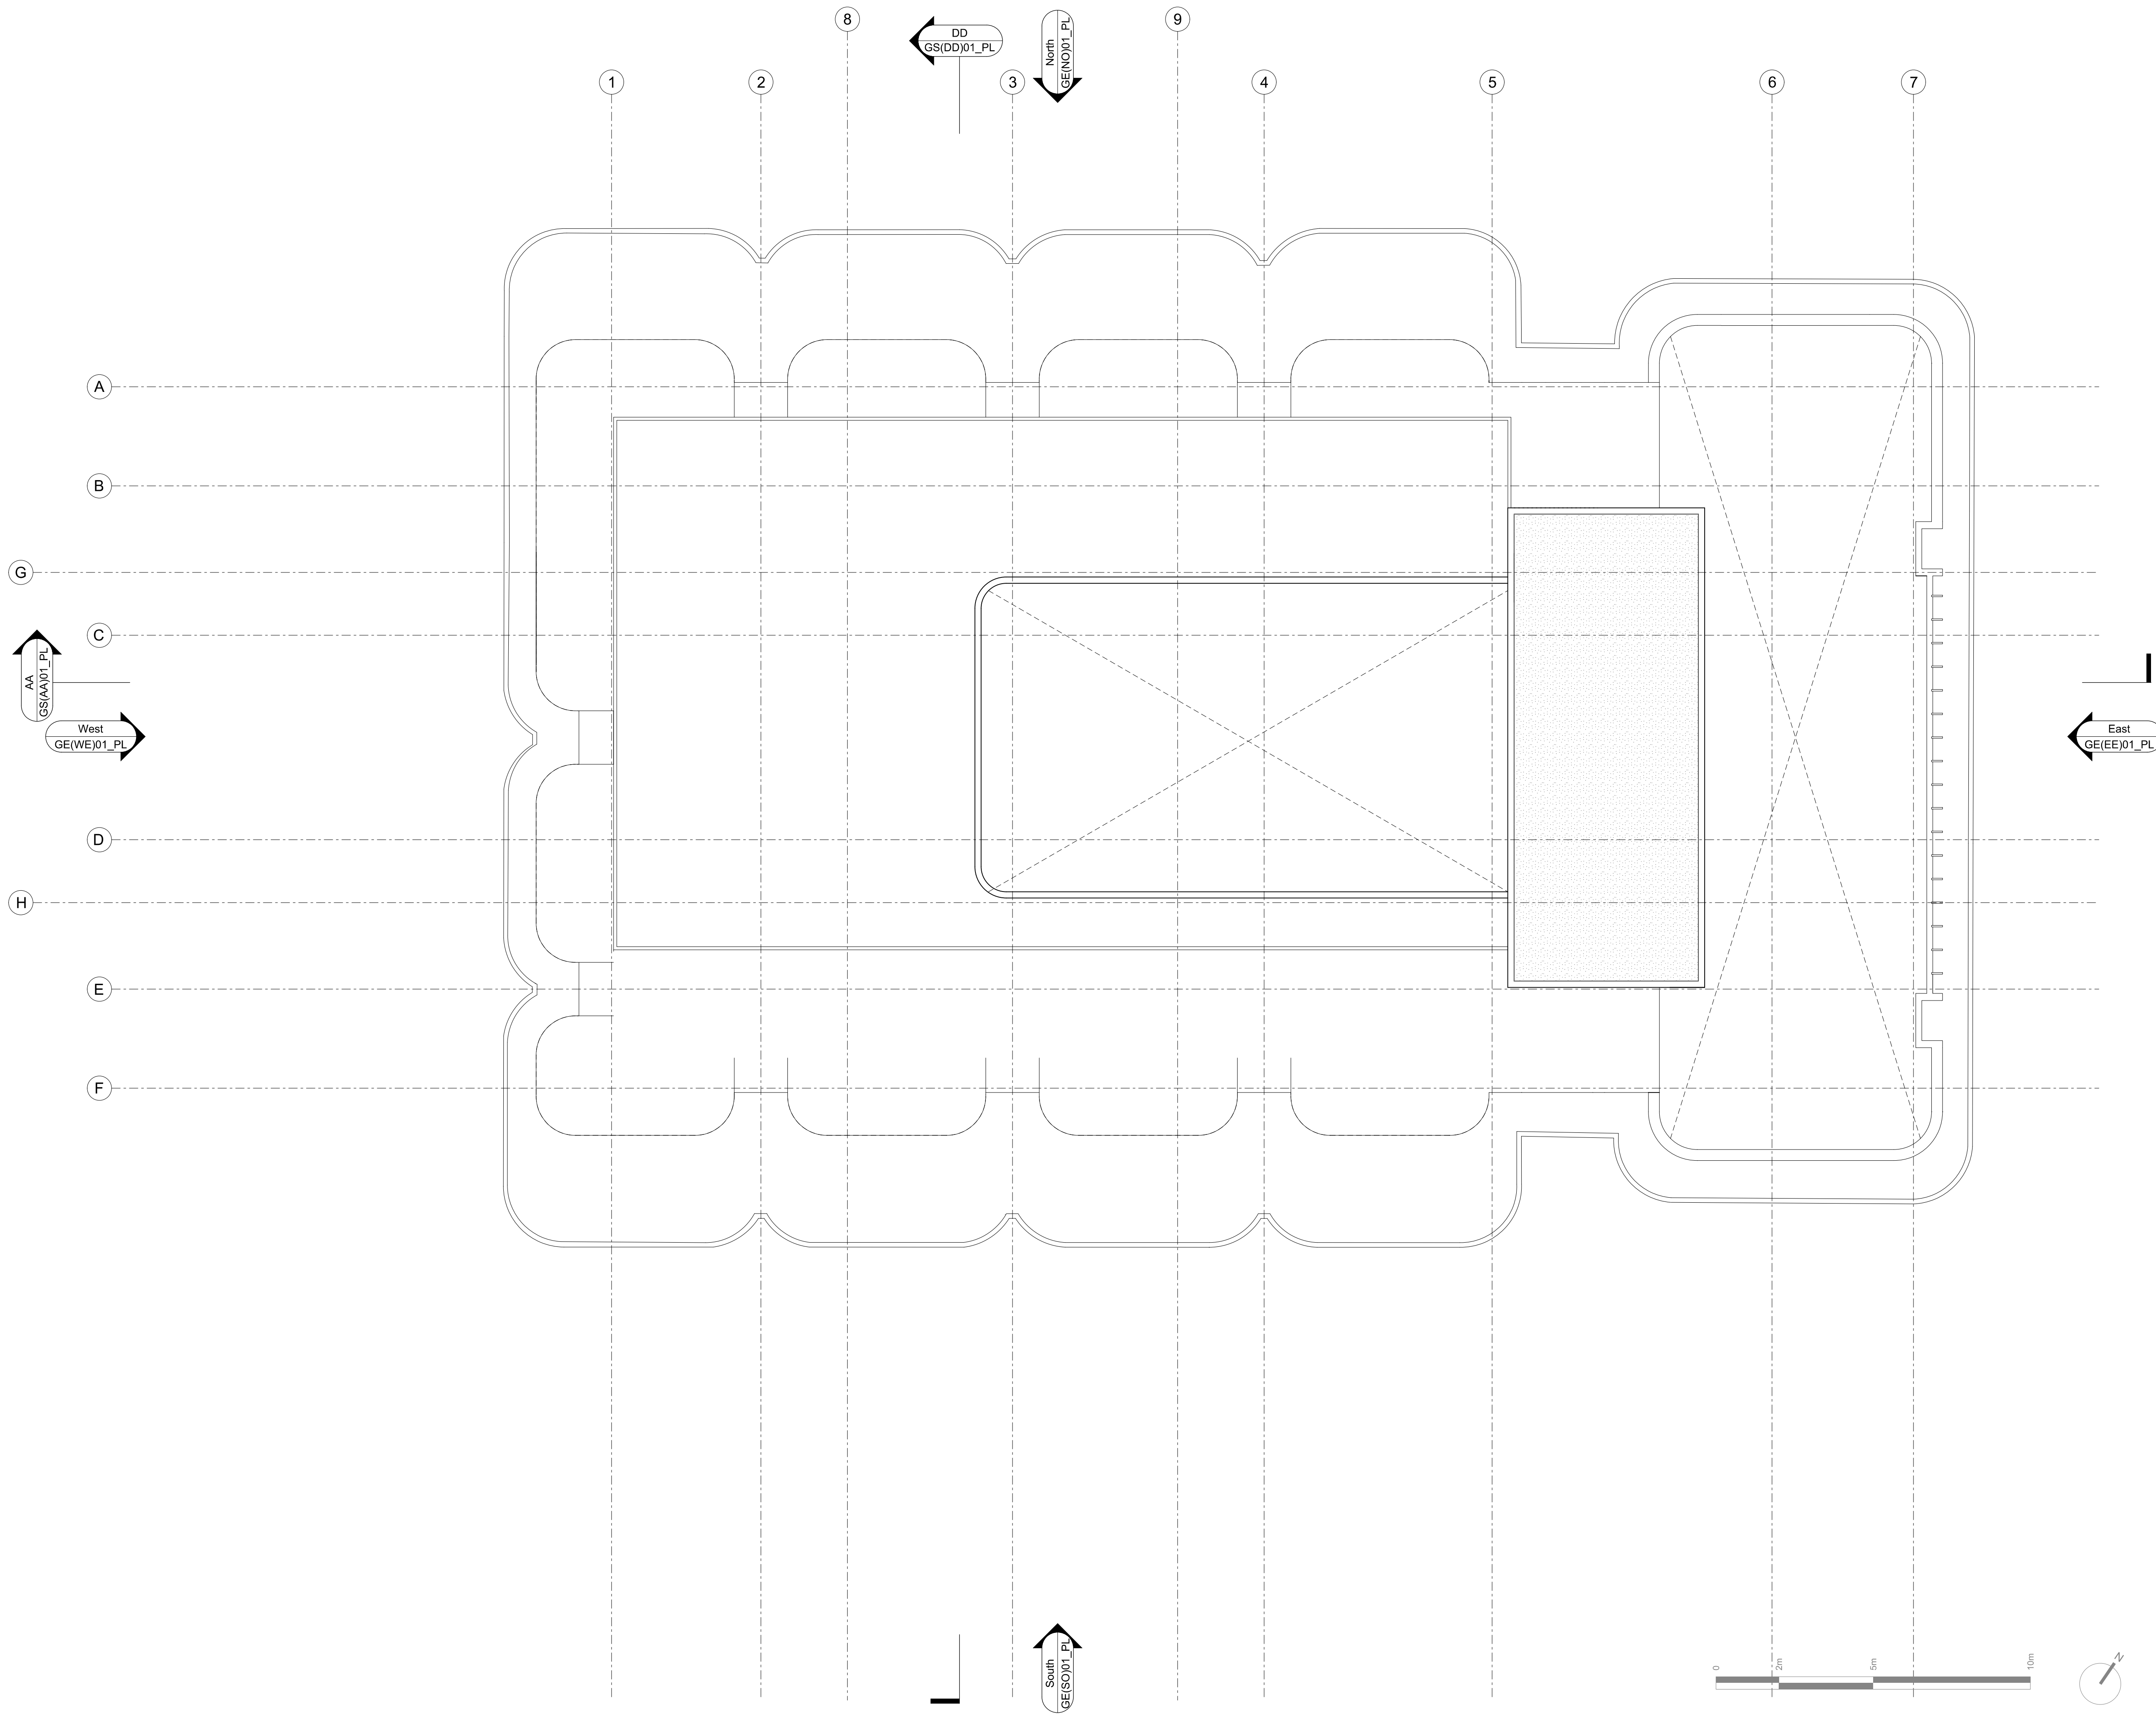

CDM:

Notes:


Revision history:

P01 19/12/14 Issued for Planning
Project: Camden Town Hall
Drawing title: Proposed Roof Plan

1996_X_GA(12)01_PL Rev. P01

Scale: 1:100@A1

Orms
1 Oliver's Yard
55-71 City Road
London EC1Y 1HQ
0207 833 8533
orms@orms.co.uk
orms.co.uk
Do not scale. All dimensions to be confirmed on site.
Information contained in this drawing is the sole
copyright of Orms designers + architects ltd and is
not to be reproduced without permission.

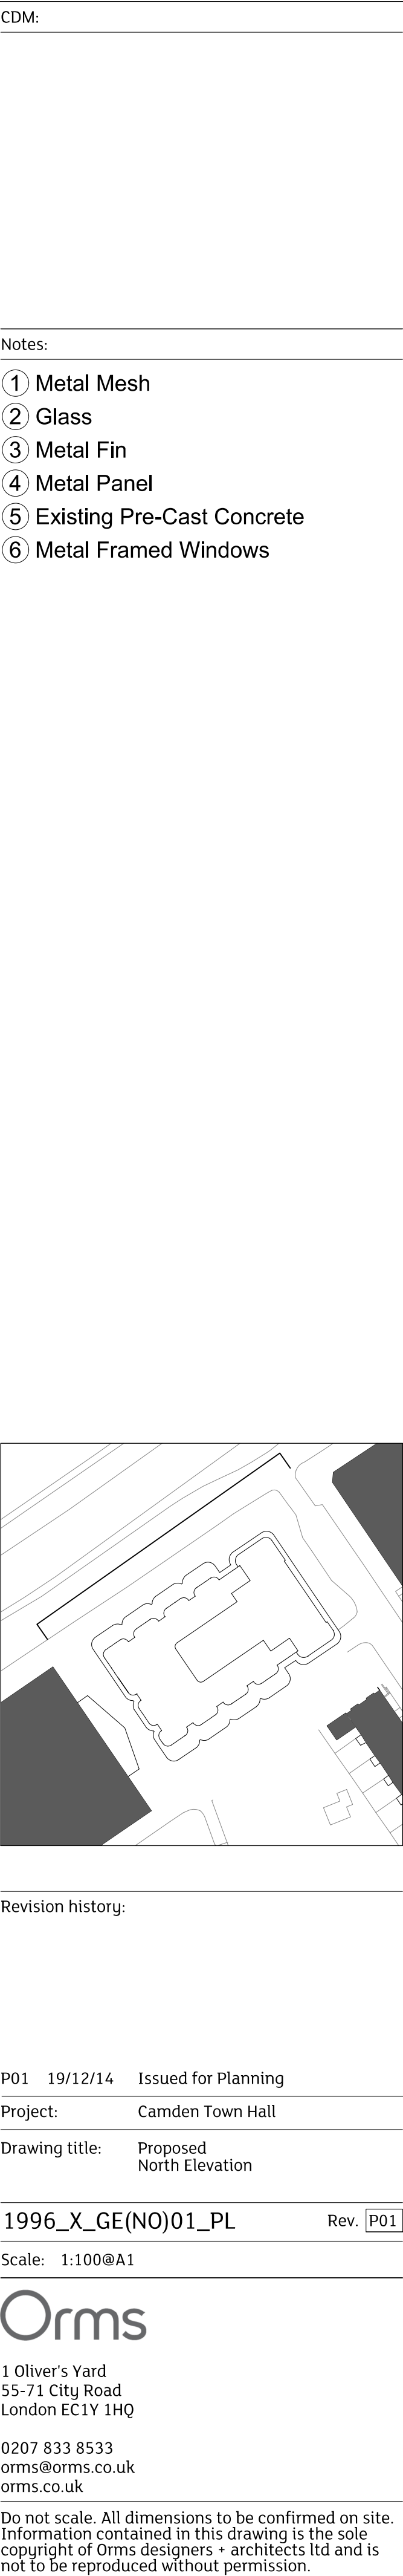

Do not scale. All dimensions to be confirmed on site.
Information contained in this drawing is the sole
copyright of Orms designers + architects ltd and is
not to be reproduced without permission.



CDM:

Notes:

① Metal Mesh

② Glass

③ Metal Fin

④ Metal Panel

⑤ Existing Pre-Cast Concrete

⑥ Metal Framed Windows

Revision history:

P01 19/12/14 Issued for Planning

Project: Camden Town Hall

Drawing title: Proposed East Elevation

1996_X_GE(EA)01_PL

Rev. P01


Scale: 1:100@A1

Orms

1 Oliver's Yard
55-71 City Road
London EC1Y 1HQ

0207 833 8533
orms@orms.co.uk
orms.co.uk

Do not scale. All dimensions to be confirmed on site.
Information contained in this drawing is the sole
copyright of Orms designers + architects ltd and is
not to be reproduced without permission.

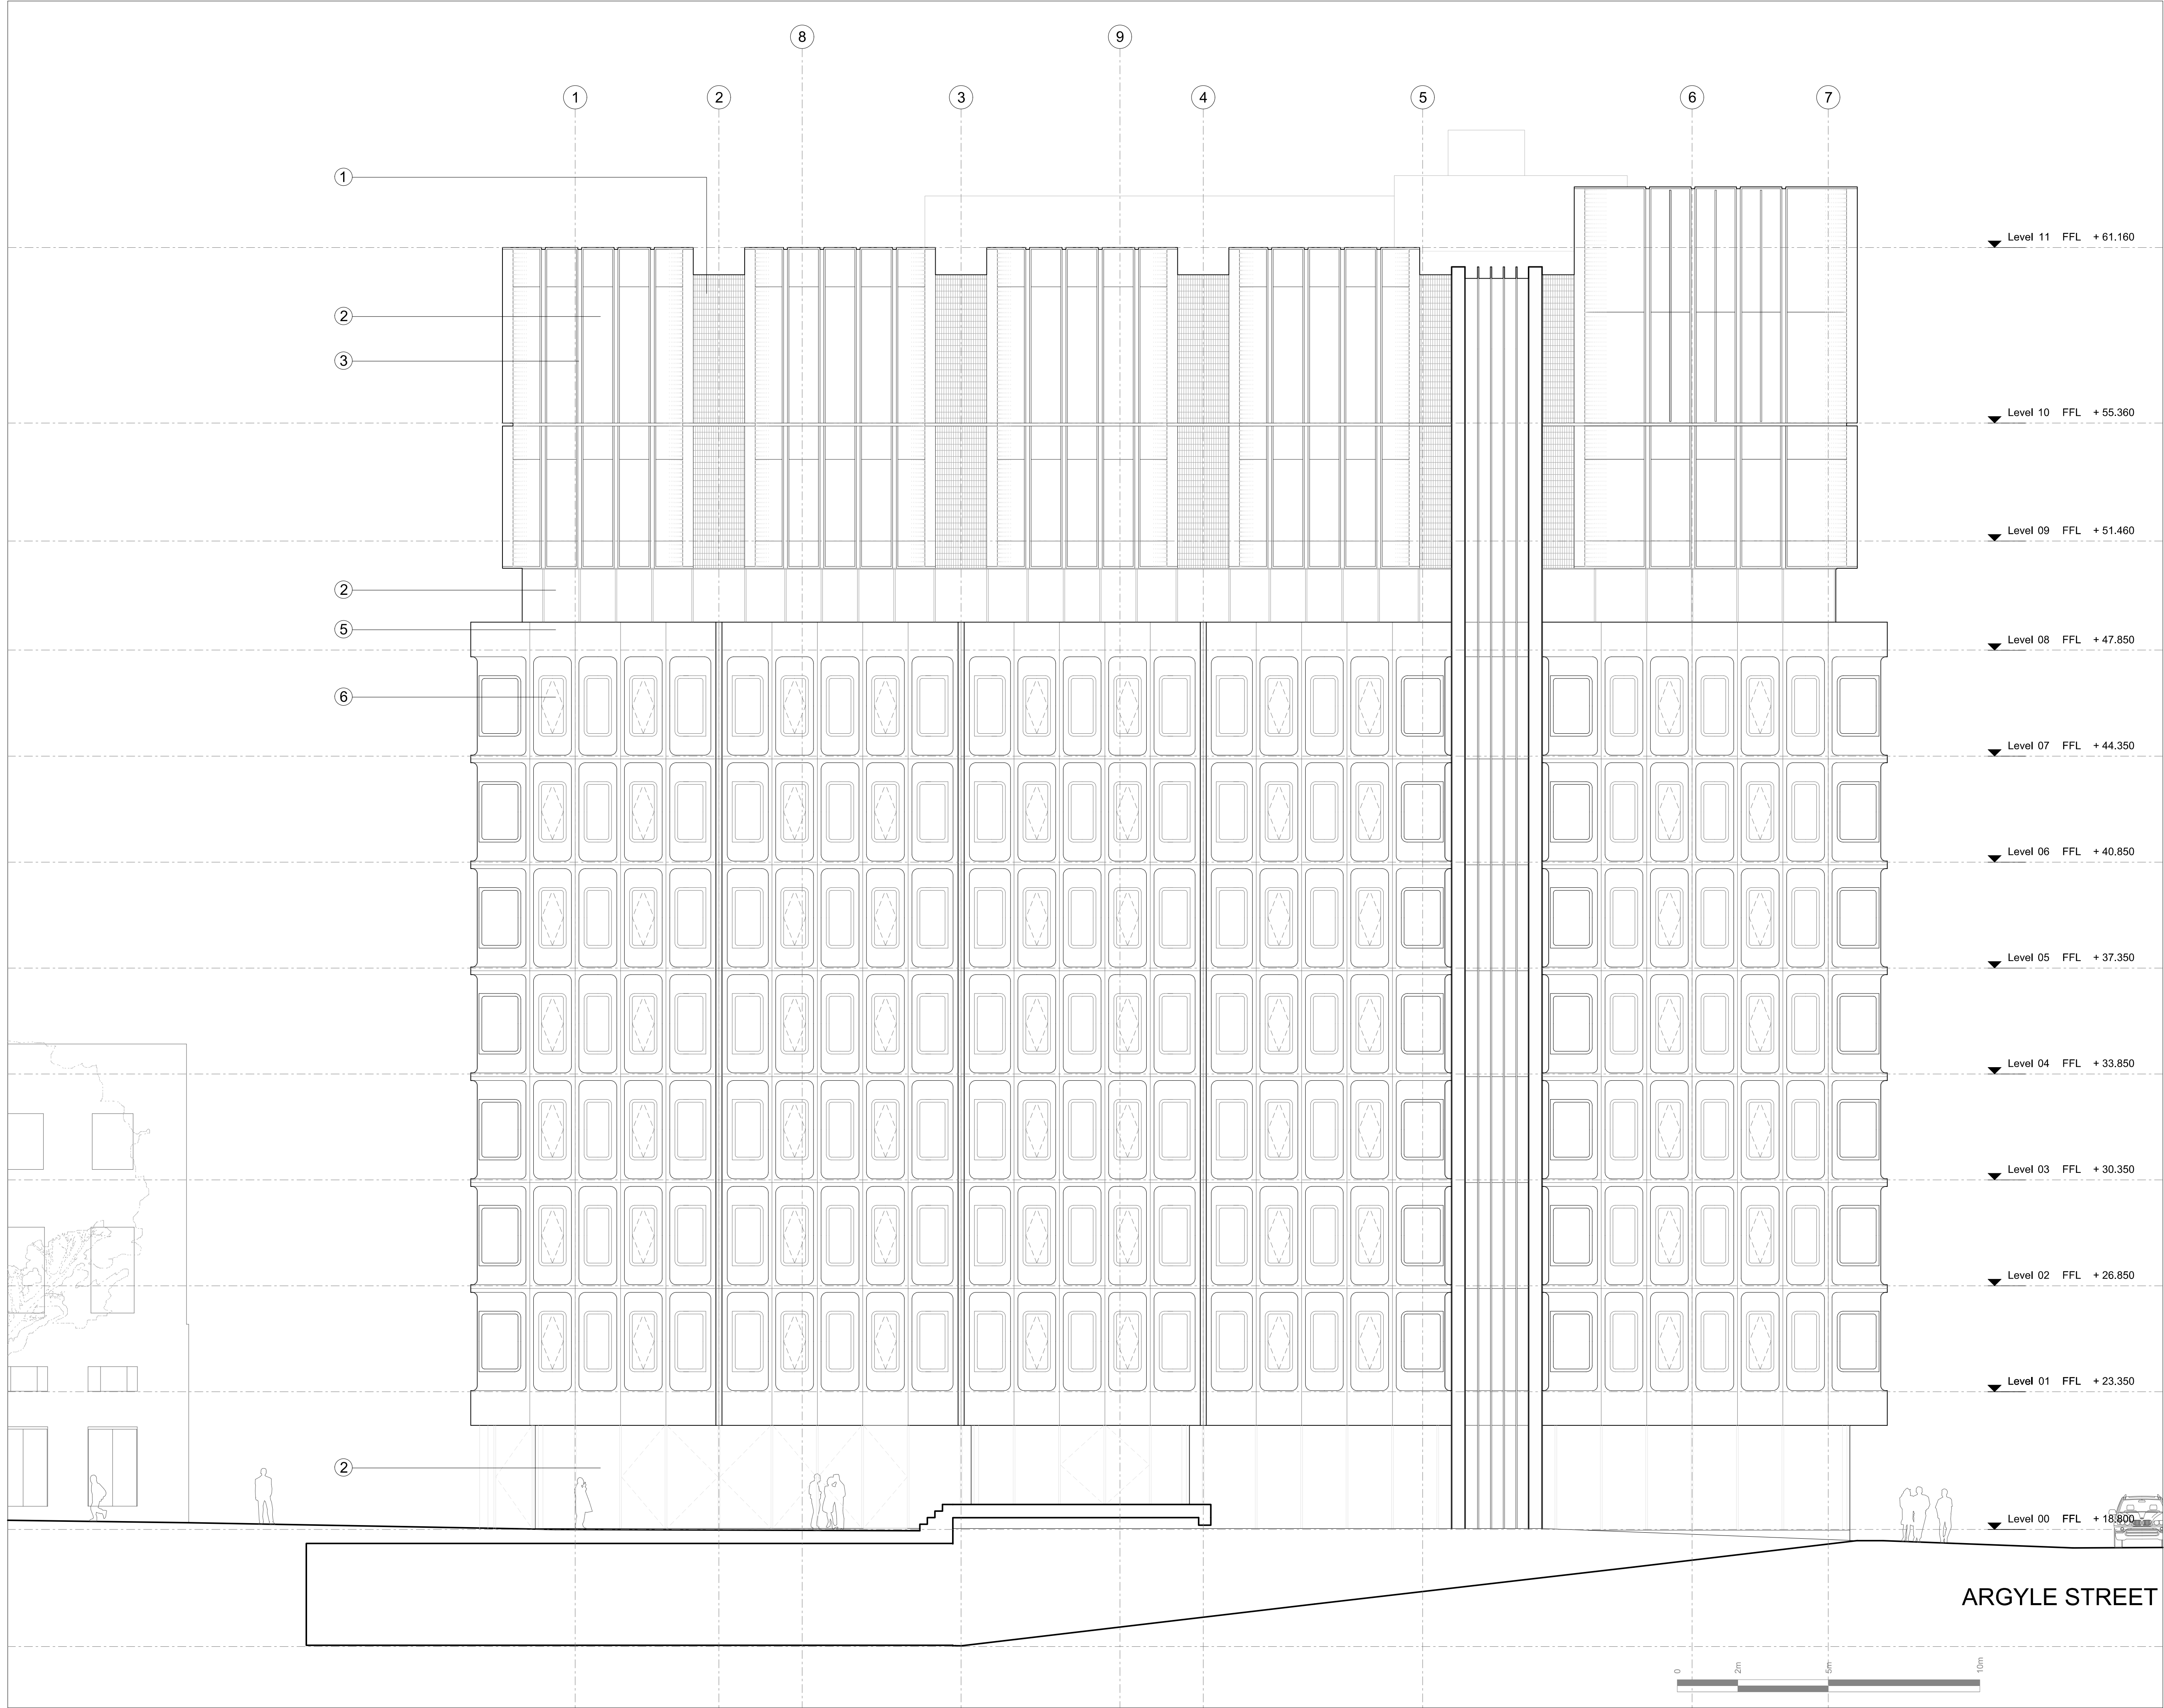

CDM:

Notes:

① Metal Mesh

② Glass

③ Metal Fin

④ Metal Panel

⑤ Existing Pre-Cast Concrete

⑥ Metal Framed Windows

Revision history:

P01 19/12/14 Issued for Planning

Project: Camden Town Hall

Drawing title: Proposed South Elevation

1996_X_GE(SO)01_PL

Rev. P01


Scale: 1:100@A1

Orms

1 Oliver's Yard
55-71 City Road
London EC1Y 1HQ

0207 833 8533
orms@orms.co.uk
orms.co.uk

Do not scale. All dimensions to be confirmed on site.
Information contained in this drawing is the sole
copyright of Orms designers + architects ltd and is
not to be reproduced without permission.

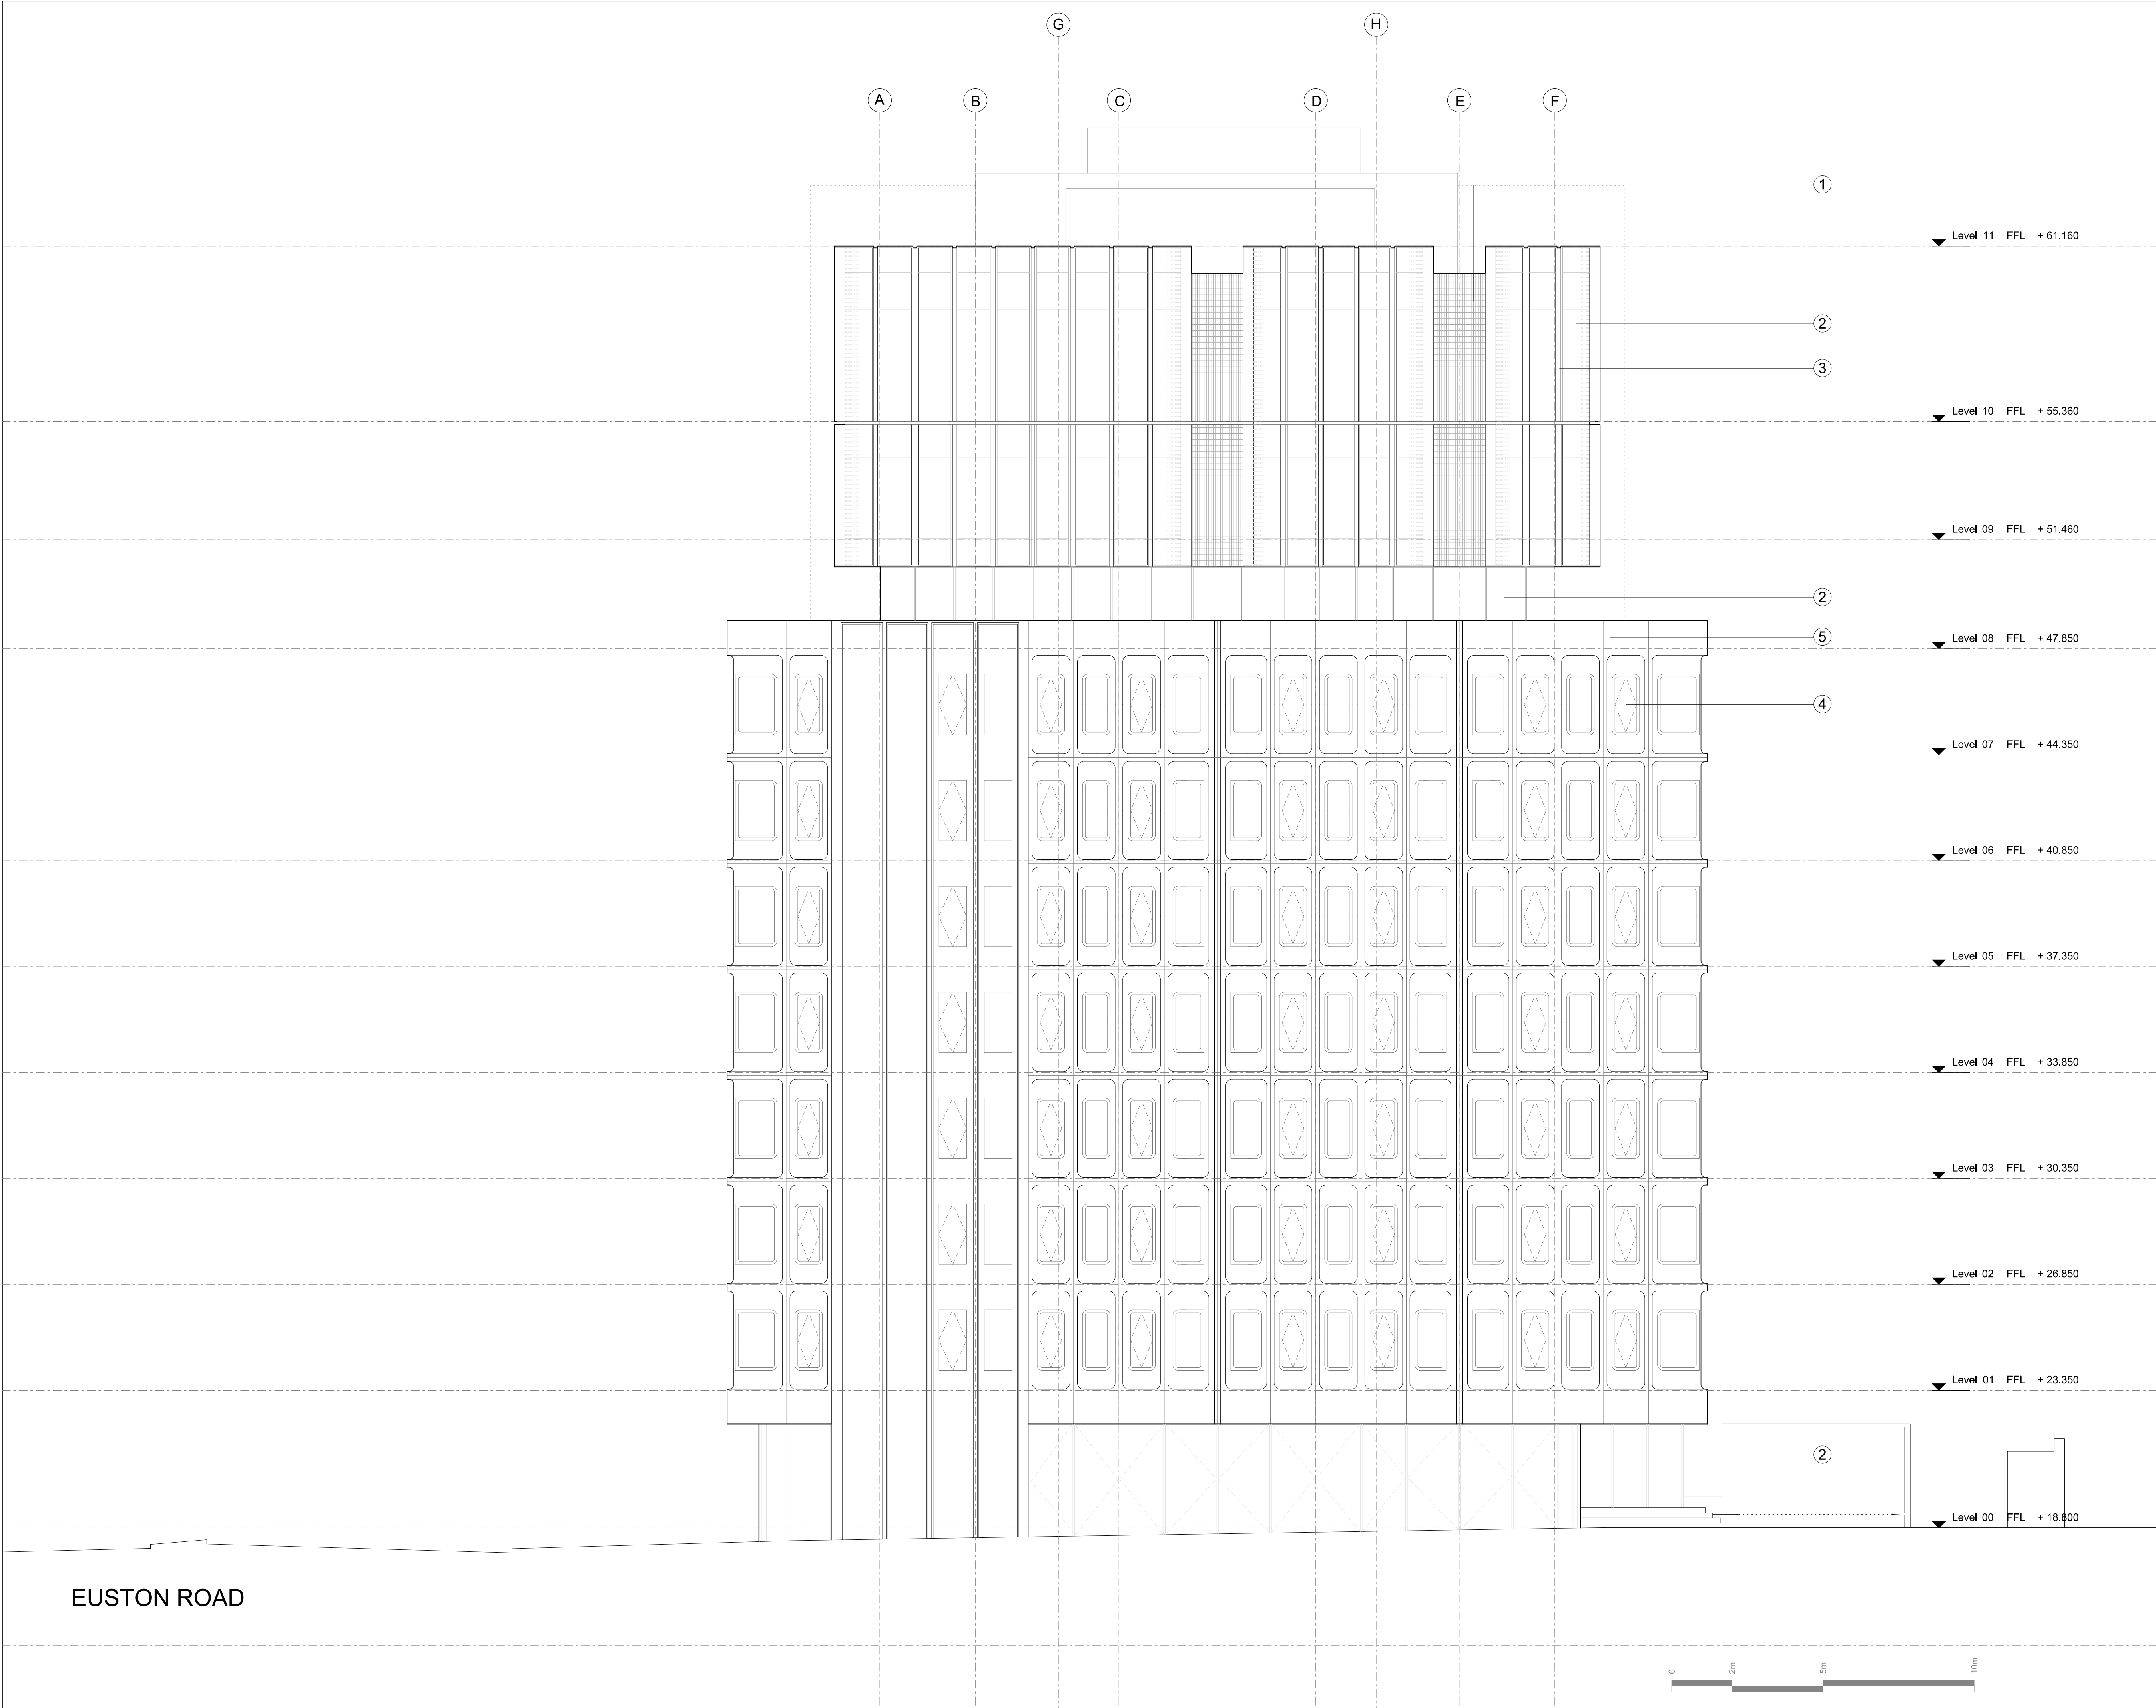

CDM:

Notes:

- ① Metal Mesh
- ② Glass
- ③ Metal Fin
- ④ Metal Panel
- ⑤ Existing Pre-Cast Concrete
- ⑥ Metal Framed Windows


Revision history:

P01	19/12/14	Issued for Planning
Project:		Camden Town Hall
Drawing title:		Proposed West Elevation
1996_X_GE(WE)01_PL		Rev. P01
Scale: 1:100@A1		

Orms

1 Oliver's Yard
55-71 City Road
London EC1Y 1HQ
0207 833 8533
orms@orms.co.uk
orms.co.uk


Do not scale. All dimensions to be confirmed on site.
Information contained in this drawing is the sole
copyright of Orms designers + architects ltd and is
not to be reproduced without permission.

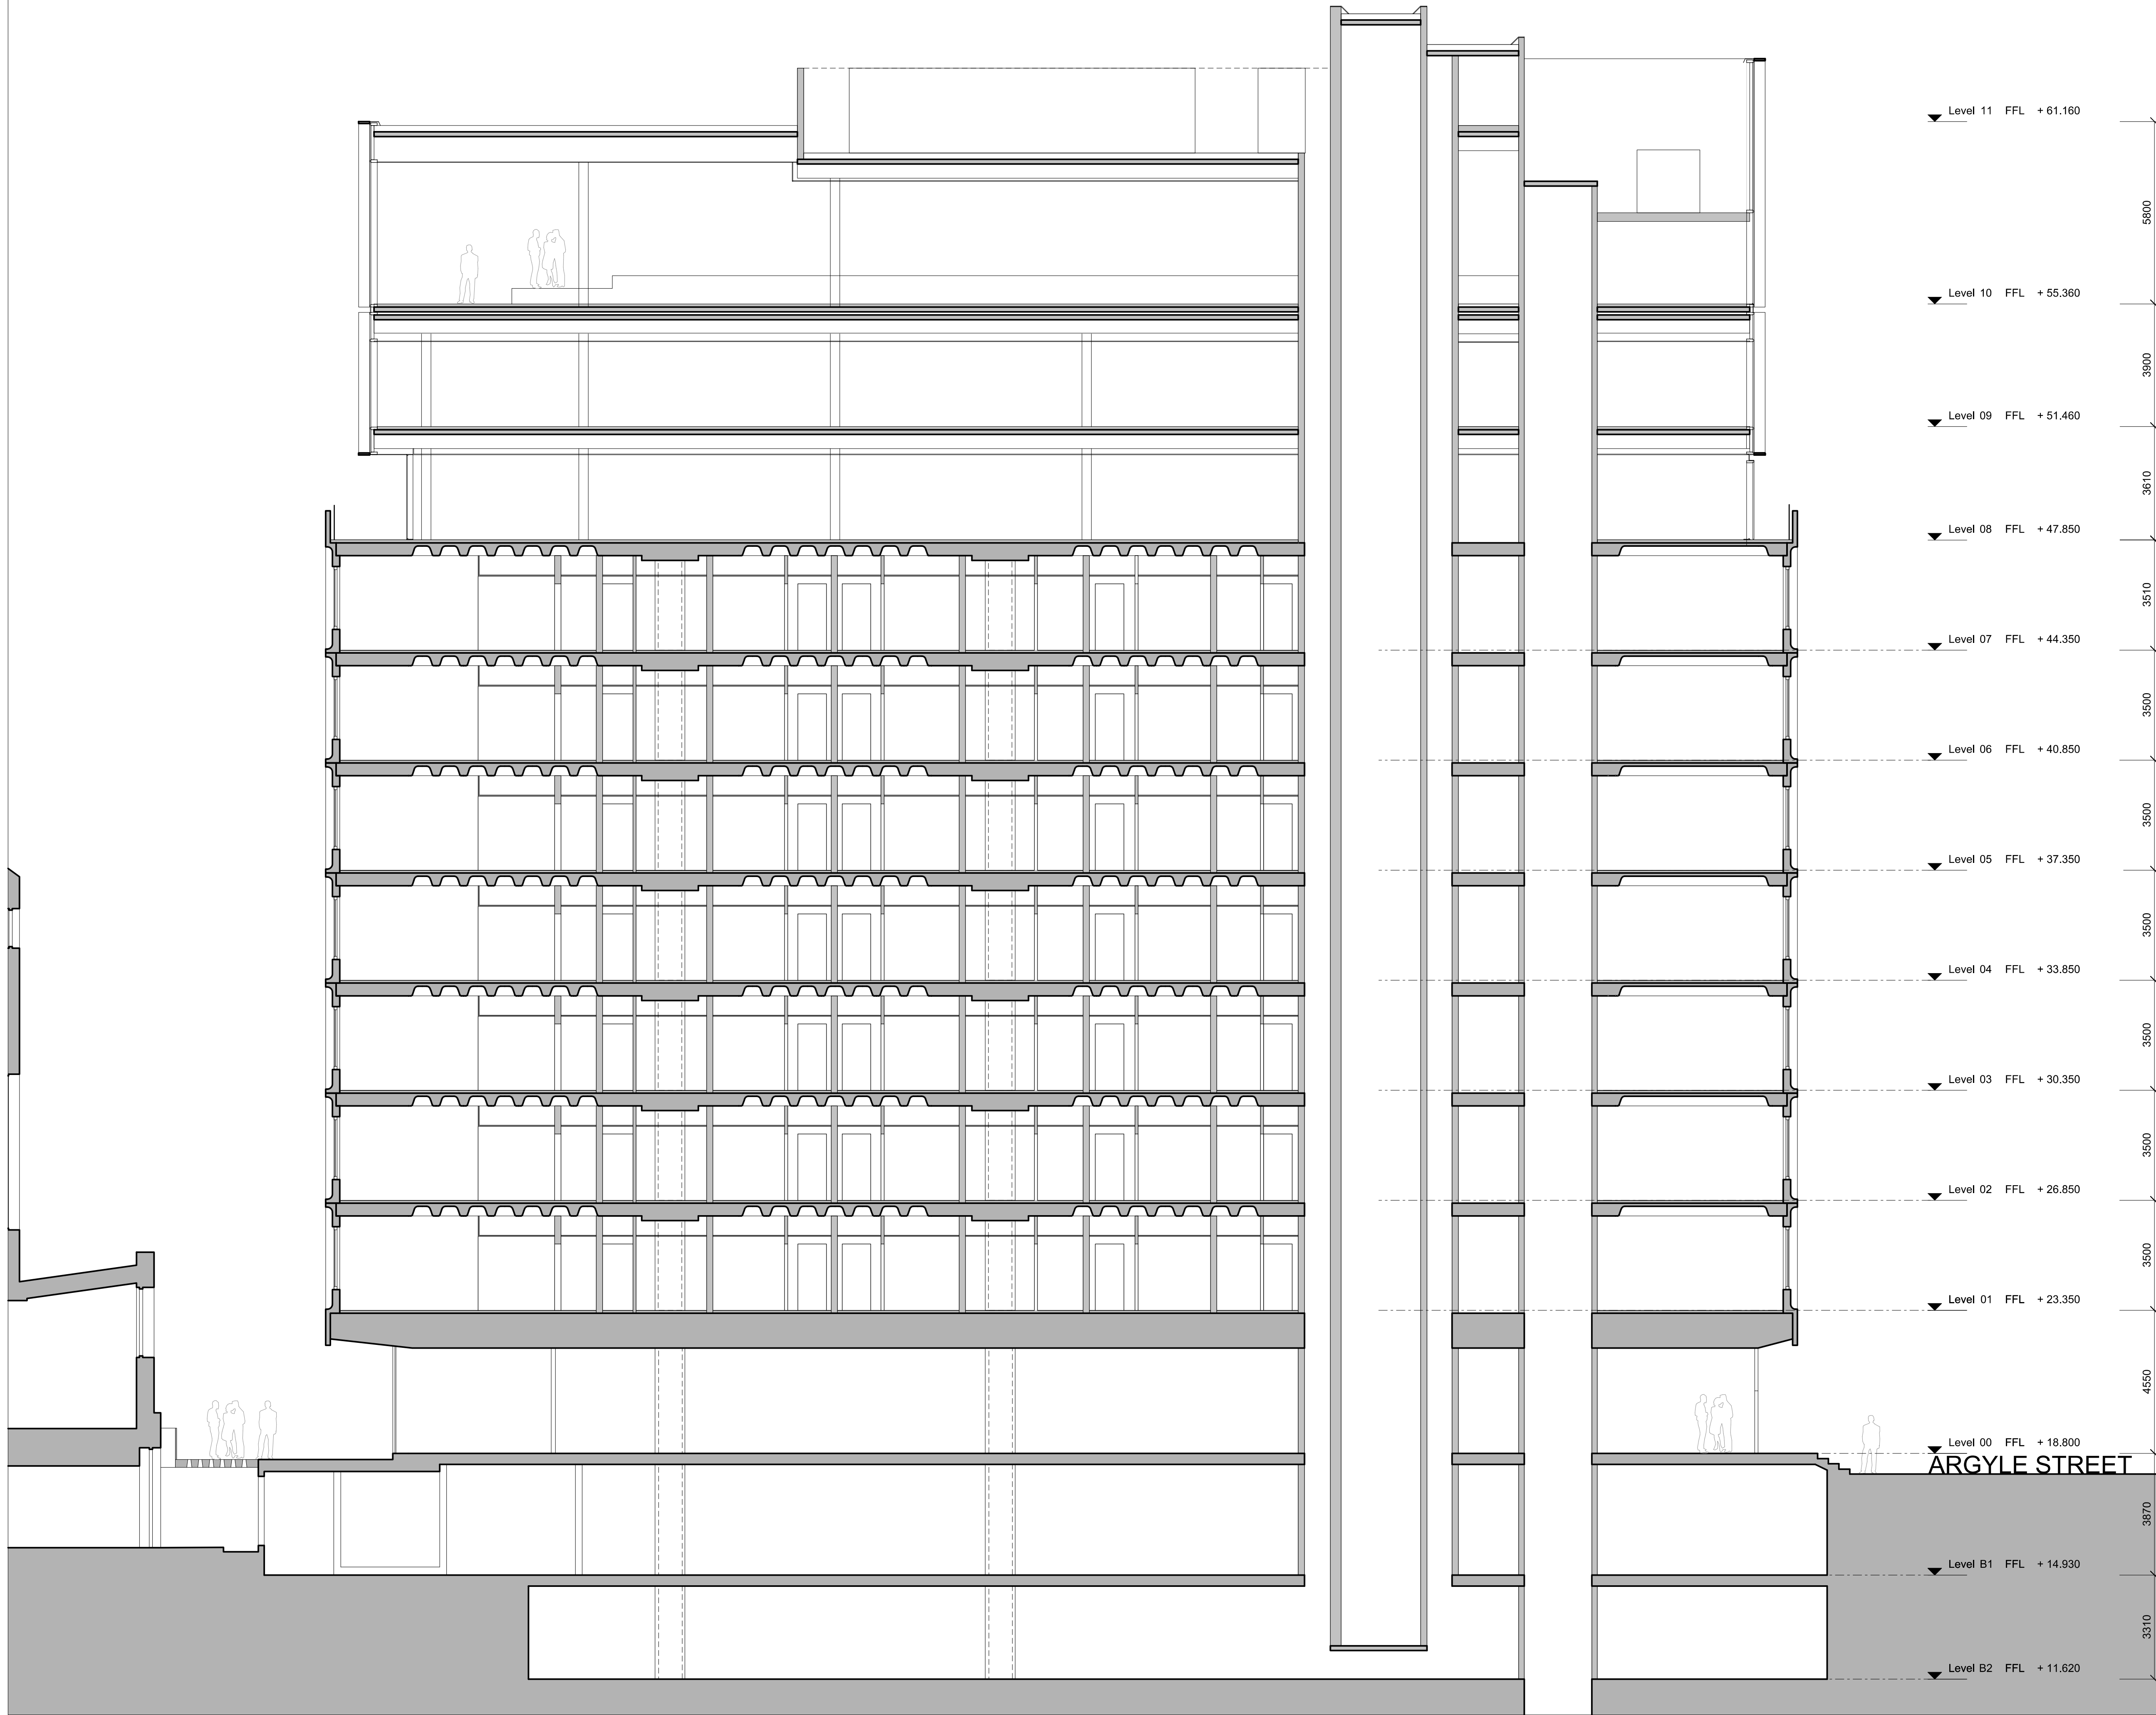

CDM:

Notes:

Existing building shown hatched for solid walls.

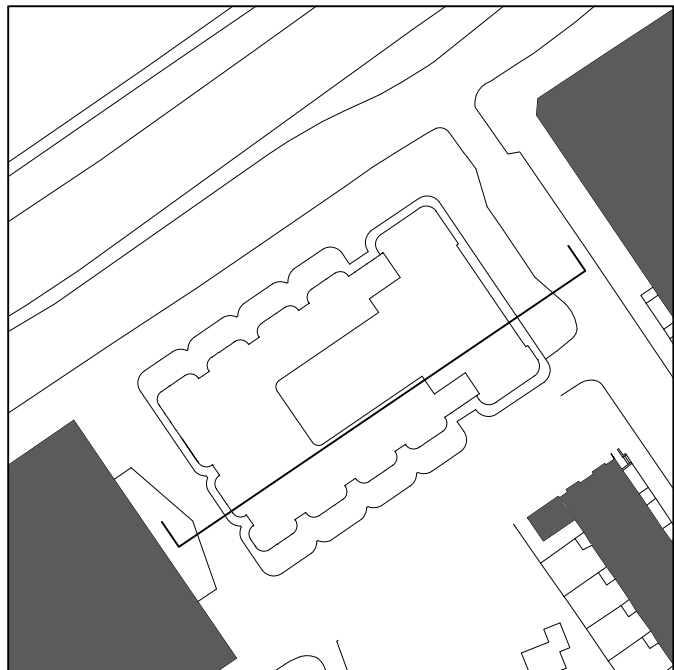

Revision history:

P01	19/12/14	Issued for Planning
Project:	Camden Town Hall	
Drawing title:	Proposed Section AA	
1996_X_GS(AA)01_PL		Rev. P01
Scale: 1:100@A1		

Orms

1 Oliver's Yard
55-71 City Road
London EC1Y 1HQ

0207 833 8533
orms@orms.co.uk
orms.co.uk

Do not scale. All dimensions to be confirmed on site.
Information contained in this drawing is the sole
copyright of Orms designers + architects ltd and is
not to be reproduced without permission.

