


1 West Elevation
G39 Kitchen

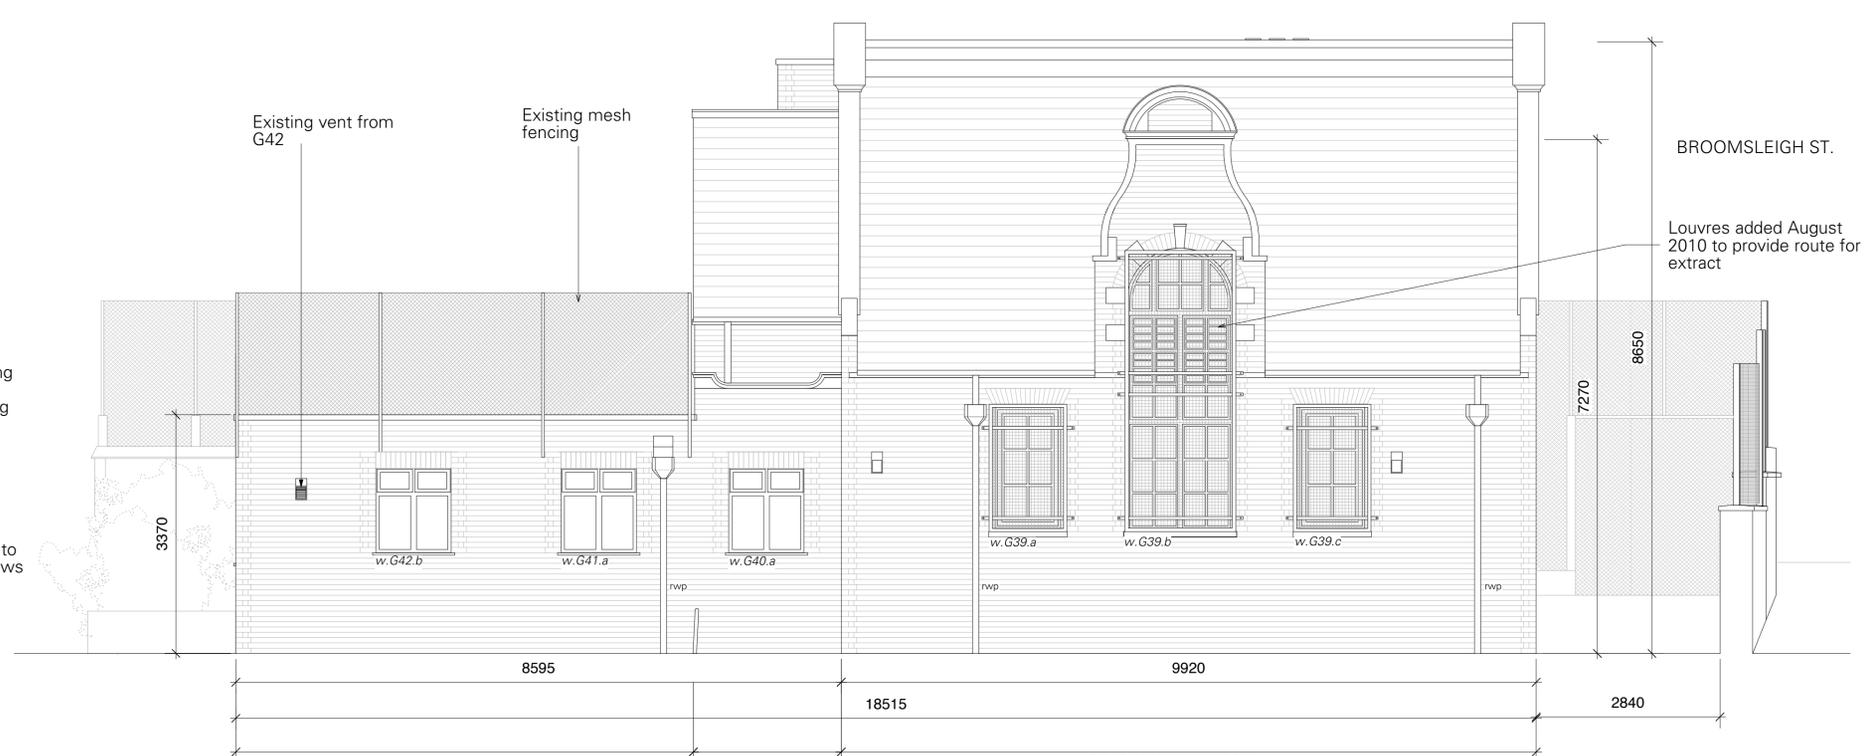

2 South Elevation
G39 Kitchen

LATER EXTENSION
BRICKWORK: London Stock Brick
ROOF: Asphalt flat roof
WINDOWS: UPVC Windows to later extension.

EARLY EXTENSION

ORIGINAL LAUNDRY
BRICKWORK: London Stock Brick
ROOF: Clay Roof Tiles
WINDOWS: White painted timber windows
note: metal mesh to windows for protection from play ground

PLANNING

Notes:

1. Do not scale from this drawing.
2. All dimensions in mm unless noted otherwise.
3. All dimensions to be checked on site and discrepancies to be notified to AMS in writing.
4. Copyright Adams & Sutherland Ltd.
5. If in doubt, ask.

NOTE: read in conjunction with:
-S2: Specification and drawings
-Architects specification and drawings
-M&E Specification

Client: Client Name

Job:
Beckford Classroom Works

Plot:
Plot 01

Date: 06-01-2015

Drawn: SJ

Checked: FR

Approved: GS

Scale 1:50 @ A1 and 1:100 @ A3

Adams & Sutherland
architecture landscape urban design

Tel: 020 7287 1743

Fax: 020 7462 2599

info@adams-sutherland.co.uk

Studio 1K, Highgate Business Centre

33 Greenway Place, London NW15 1LB

Kitchen/Teaching Kitchen
Existing Elevations

Drawing No: 240_304

Rev: -