


1 West Elevation  
G39 Kitchen  
**ELEVATION UNCHANGED**

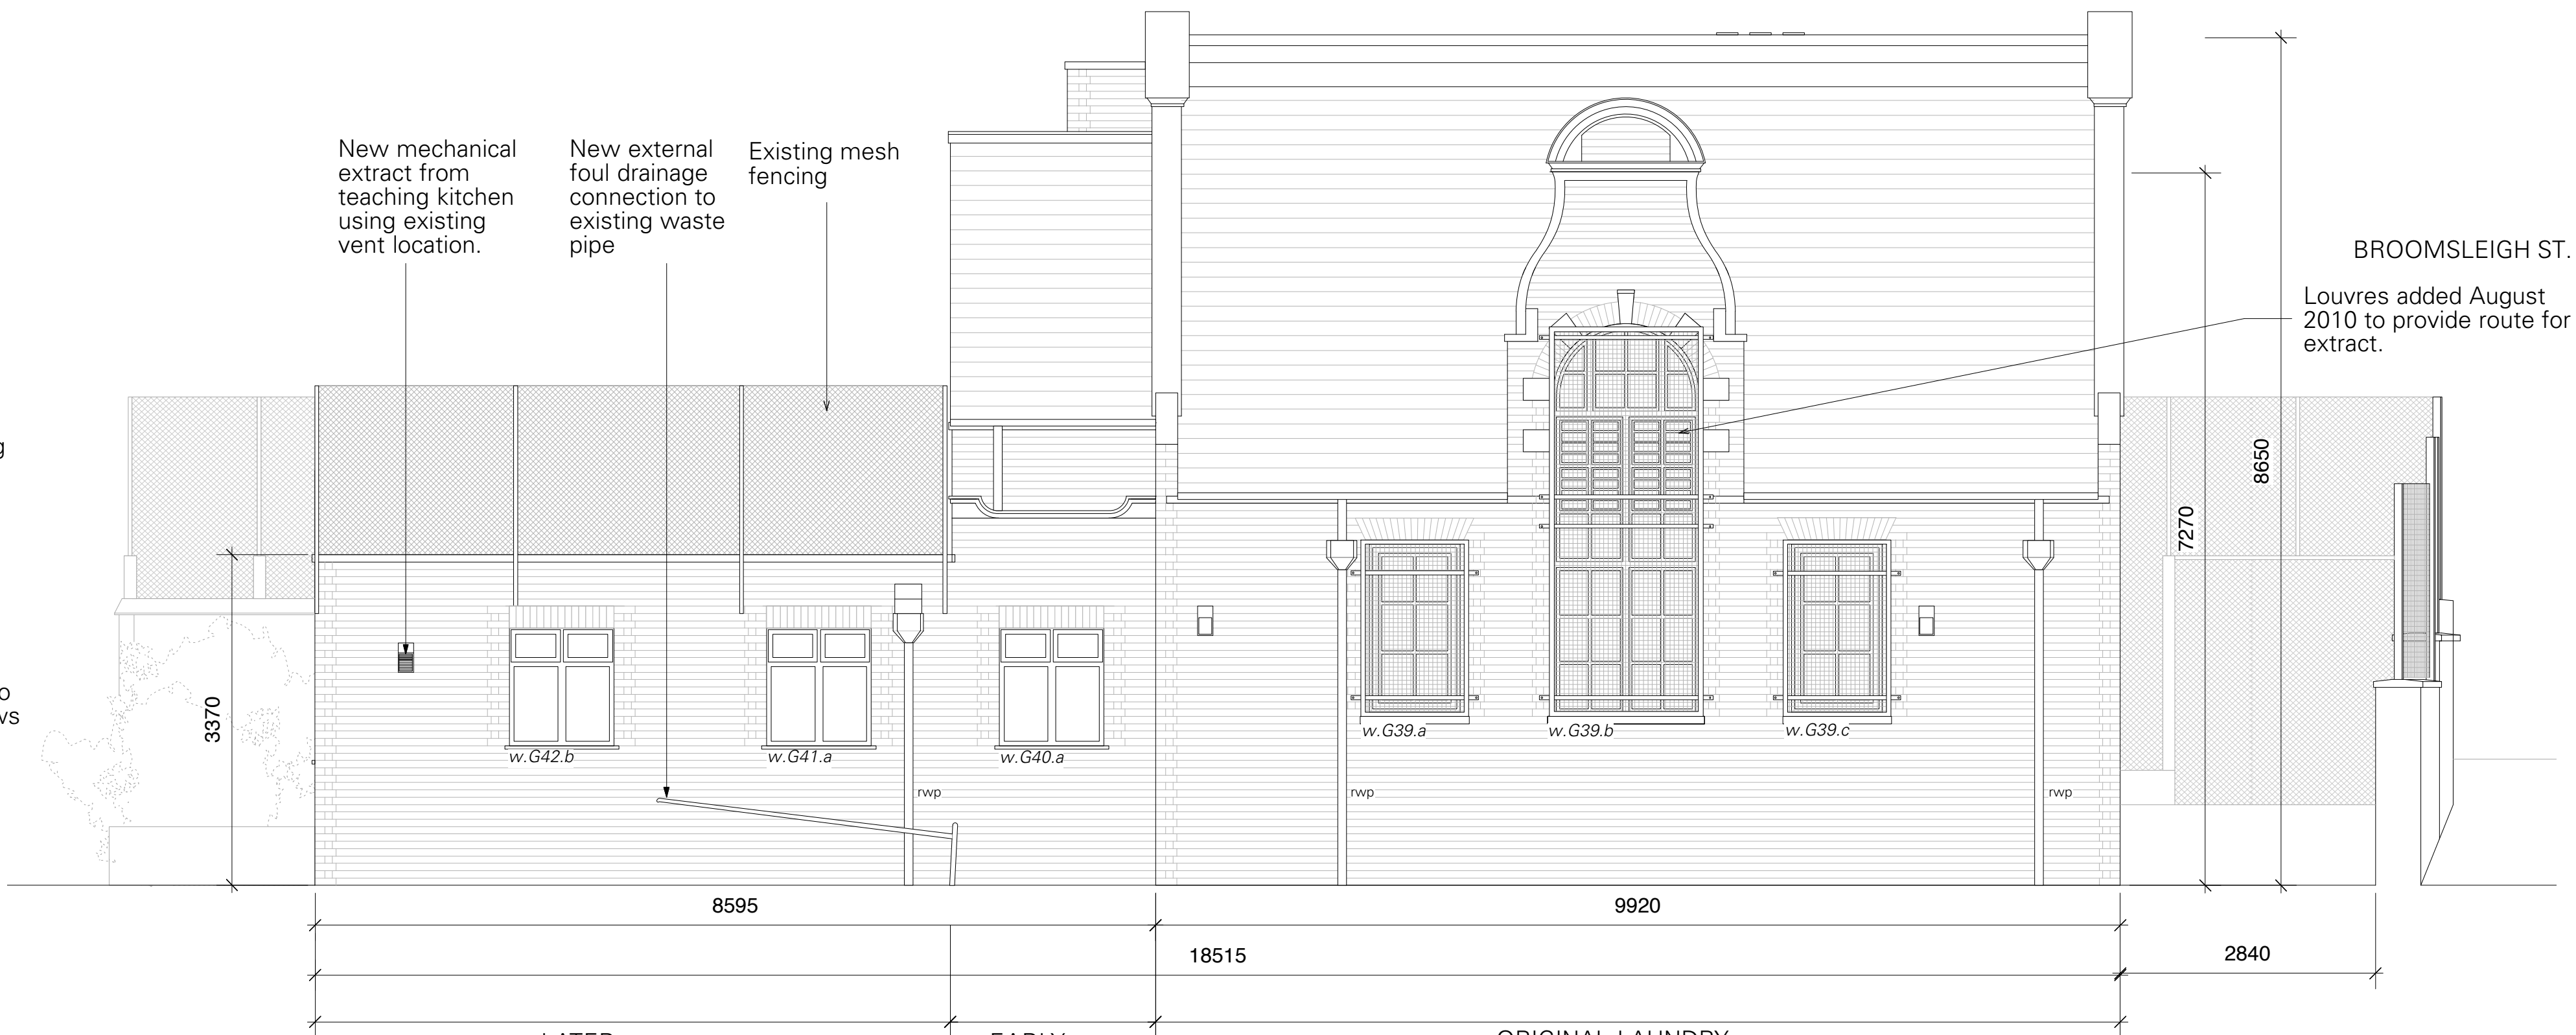

2 South Elevation  
G39 Kitchen

LATER  
EXTENSION  
BRICKWORK: London Stock Brick  
ROOF: Asphalt flat roof  
WINDOWS: UPVC Windows to later  
extension.

EARLY  
EXTENSION

ORIGINAL LAUNDRY  
BRICKWORK: London Stock Brick  
ROOF: Clay Roof Tiles  
WINDOWS: White painted timber windows  
*note: metal mesh to windows for protection from play ground*

PLANNING

Notes: 1. Do not scale from this drawing. 2. All dimensions in mm unless noted otherwise. 3. All dimensions to be checked on site and discrepancies to be notified to A&S in writing. 4. Copyright Adams & Sutherland Ltd. 5. If in doubt, ask.  NOTE: To be read in conjunction with: - SE: Specification and drawings - Architects specification and drawings - M&E Specification		Client: Client Name Job: Beckford Classroom Works Plot: Plot 01 Date: 06.01.2015 Drawn: SI Checked: FR Approved: GS	Adams & Sutherland architecture landscape urban design Tel: 020 7287 1743 Fax: 020 7482 2359 info@adams-sutherland.co.uk Studio 1K, Highgate Business Centre 33 Greenwood Place, London NW15 1LB Kitchen/Teaching Kitchen Proposed Elevations Drawing No. 240_307 Rev. -
--	--	---	--