


STANDARD NOTES:


CONTRACTORS MUST VERIFY ALL DIMENSIONS ON SITE BEFORE COMMENCING WORK. FIGURED DIMENSIONS TO TAKE PRECEDENCE OVER SCALED DIMENSIONS.
 ALL MECHANICAL, ELECTRICAL & STRUCTURAL LAYOUTS ETC. ARE INDICATIVE.
 THE ARCHITECT IS TO BE NOTIFIED OF ANY DISCREPANCIES IN THE DRAWINGS IMMEDIATELY & ANY DISCREPANCY IN SITE CONDITIONS TO THOSE NOTIFIED ON THE DRAWINGS TO BE CONVEYED TO THE ARCHITECT PRIOR TO COMMENCEMENT OF AFFECTED WORK.
 THIS DRAWING IS TO BE READ IN CONJUNCTION WITH ALL OTHER DRAWINGS IN THE ED/JAG/LS SERIES IN ADDITION TO ALL ACCOMPANYING SCHEDULES & SPECIFICATIONS.
 THE COPYRIGHT OF THIS DRAWING IS RESERVED & IT MUST NOT BE DISTRIBUTED OR COPIED WITHOUT THE PRIOR CONSENT OF THE AUTHOR. ELECTRONIC FILES MUST NOT BE ALTERED OR COPIED.

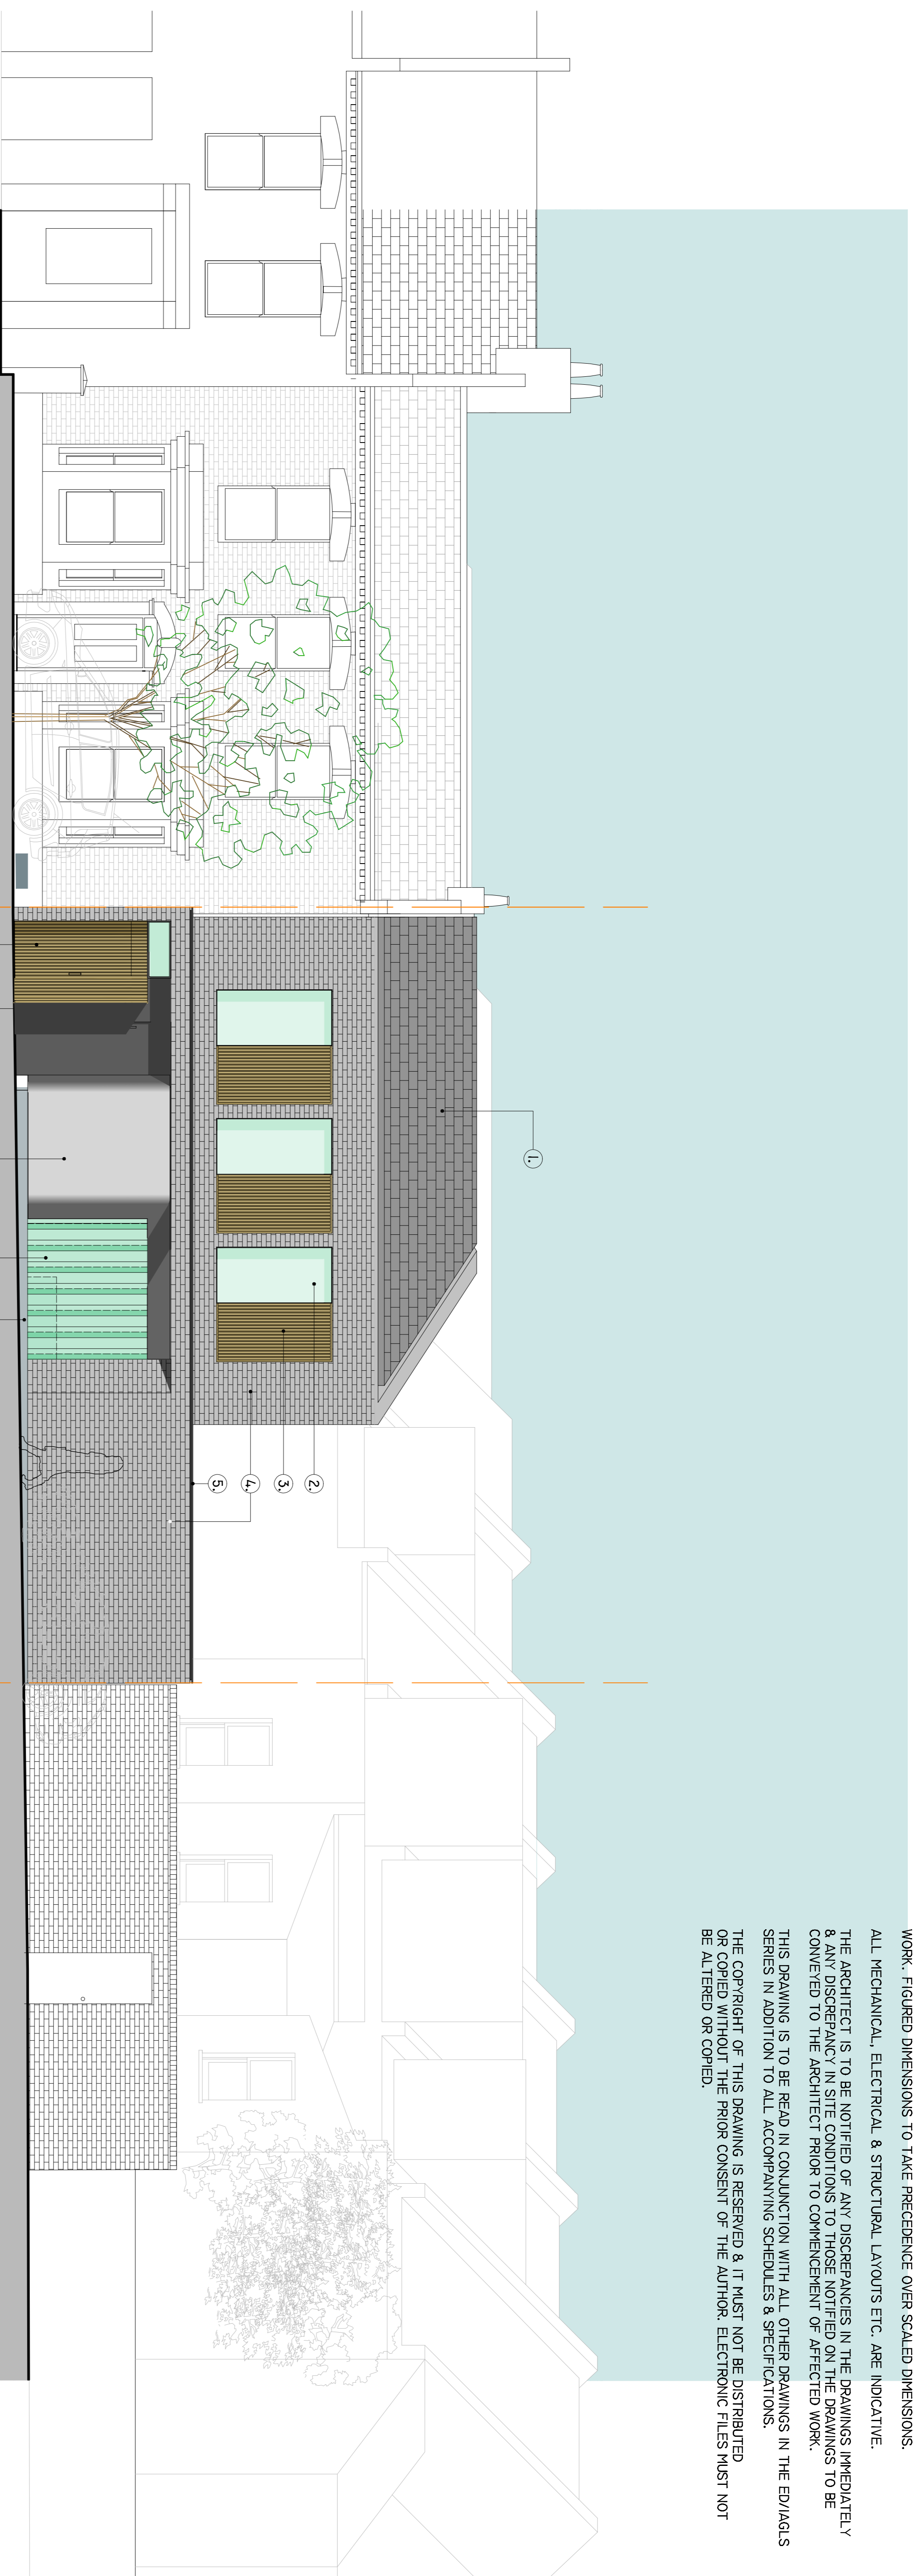

MATERIALS KEY:

- 1 - SLATE ROOF TILES
- 2 - PFC ALUMINIUM SLIDING SASH WINDOWS
- 3 - HARDWOOD TIMBER SLATS
- 4 - LONDON STOCK BRICK
- 5 - PFC ALUMINIUM WALL CAPPING
- 6 - WHITE STG RENDER
- 7 - OBSCURED GLASS FINIS
- 8 - SPOTTED SHUTTERED CONCRETE PLINTH
- 9 - POWDER COATED DOOR & SURROUND.

NUMBER 1A

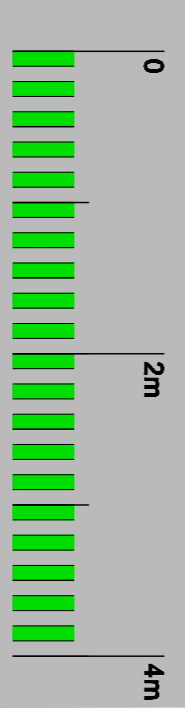

PROPOSED NORTH (STREET) ELEVATION



PROPOSED NORTH ELEVATION IN CONTEXT

REV	5/01/15	LifeLine license alterations	ibodebdesigngroup
ISSUE STATUS	PROJECT	PROPOSED NEW HOUSE, 1A GASTONBURY ST, LONDON, NW8	24 Market Street, London, NW8
	DRAWING	PROPOSED NORTH ELEVATIONS	MC
	DRAWING No.	ED/1A (02.S/401)	Tel: 0208 300 2000
	DATE	NOV 14	info@ibodebdesigngroup.com
		SCALE	1:50 / 1:100