

24. Ownership Certificates and Agricultural Land Declaration

One Certificate A, B, C, or D, must be completed with this application form

CERTIFICATE OF OWNERSHIP - CERTIFICATE A

Town and Country Planning (Development Management Procedure) (England) Order 2010 Certificate under Article 12

I certify/The applicant certifies that on the day 21 days before the date of this application nobody except myself/ the applicant was the owner* of any part of the land or building to which the application relates, and that none of the land to which the application relates is, or is part of, an agricultural holding**

NOTE: You should sign Certificate B, C or D, as appropriate, if you are the sole owner of the land or building to which the application relates but the land is, or is part of, an agricultural holding.

* "owner" is a person with a freehold interest or leasehold interest with at least 7 years left to run.

** "agricultural holding" has the meaning given by reference to the definition of "agricultural tenant" in section 65(8) of the Act.

Signed - Applicant:

Or signed - Agent:

Date (DD/MM/YYYY):

CERTIFICATE OF OWNERSHIP - CERTIFICATE B

Town and Country Planning (Development Management Procedure) (England) Order 2010 Certificate under Article 12

I certify/ The applicant certifies that I have/the applicant has given the requisite notice to everyone else (as listed below) who, on the day 21 days before the date of this application, was the owner* and/or agricultural tenant** of any part of the land or building to which this application relates.

* "owner" is a person with a freehold interest or leasehold interest with at least 7 years left to run.

** "agricultural tenant" has the meaning given in section 65(8) of the Town and Country Planning Act 1990




Name of Owner / Agricultural Tenant	Address	Date Notice Served
OWNER/OCCUPIER	38 REDINGTON ROAD LONDON NW3 7RT	7/11/14

Signed - Applicant:

Or signed - Agent:

Date (DD/MM/YYYY):



NOTES:
 1. This drawing is a COPYRIGHT of Archetype.
 2. Do not scale the drawing, use figured dimensions only.
 3. All dimensions must be checked on site and Archetype should be informed immediately of any discrepancies prior to construction.

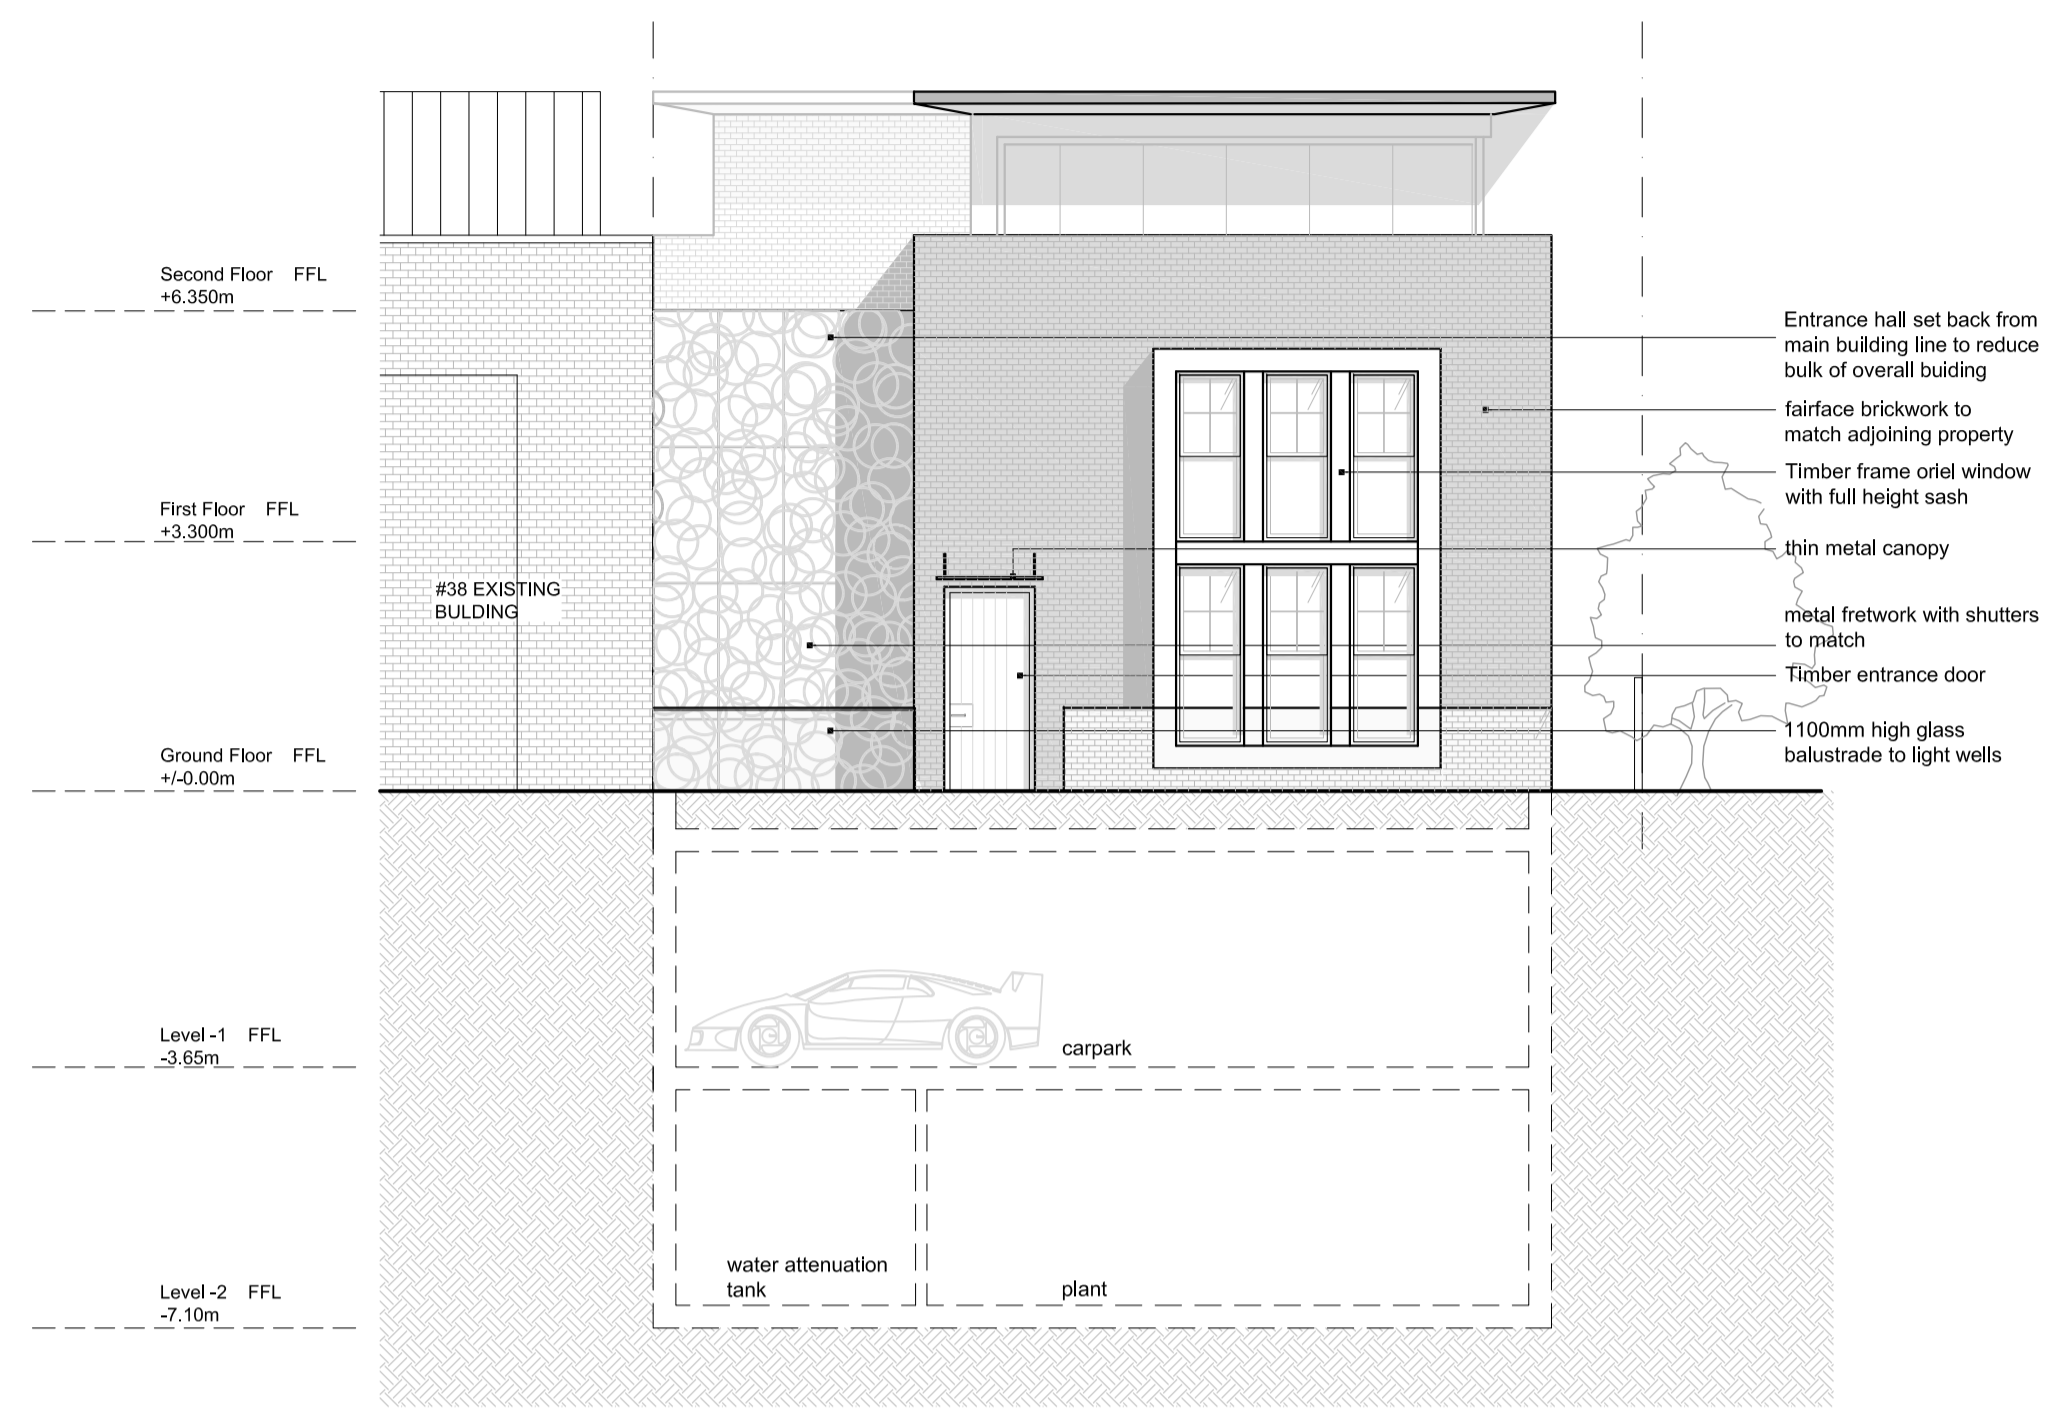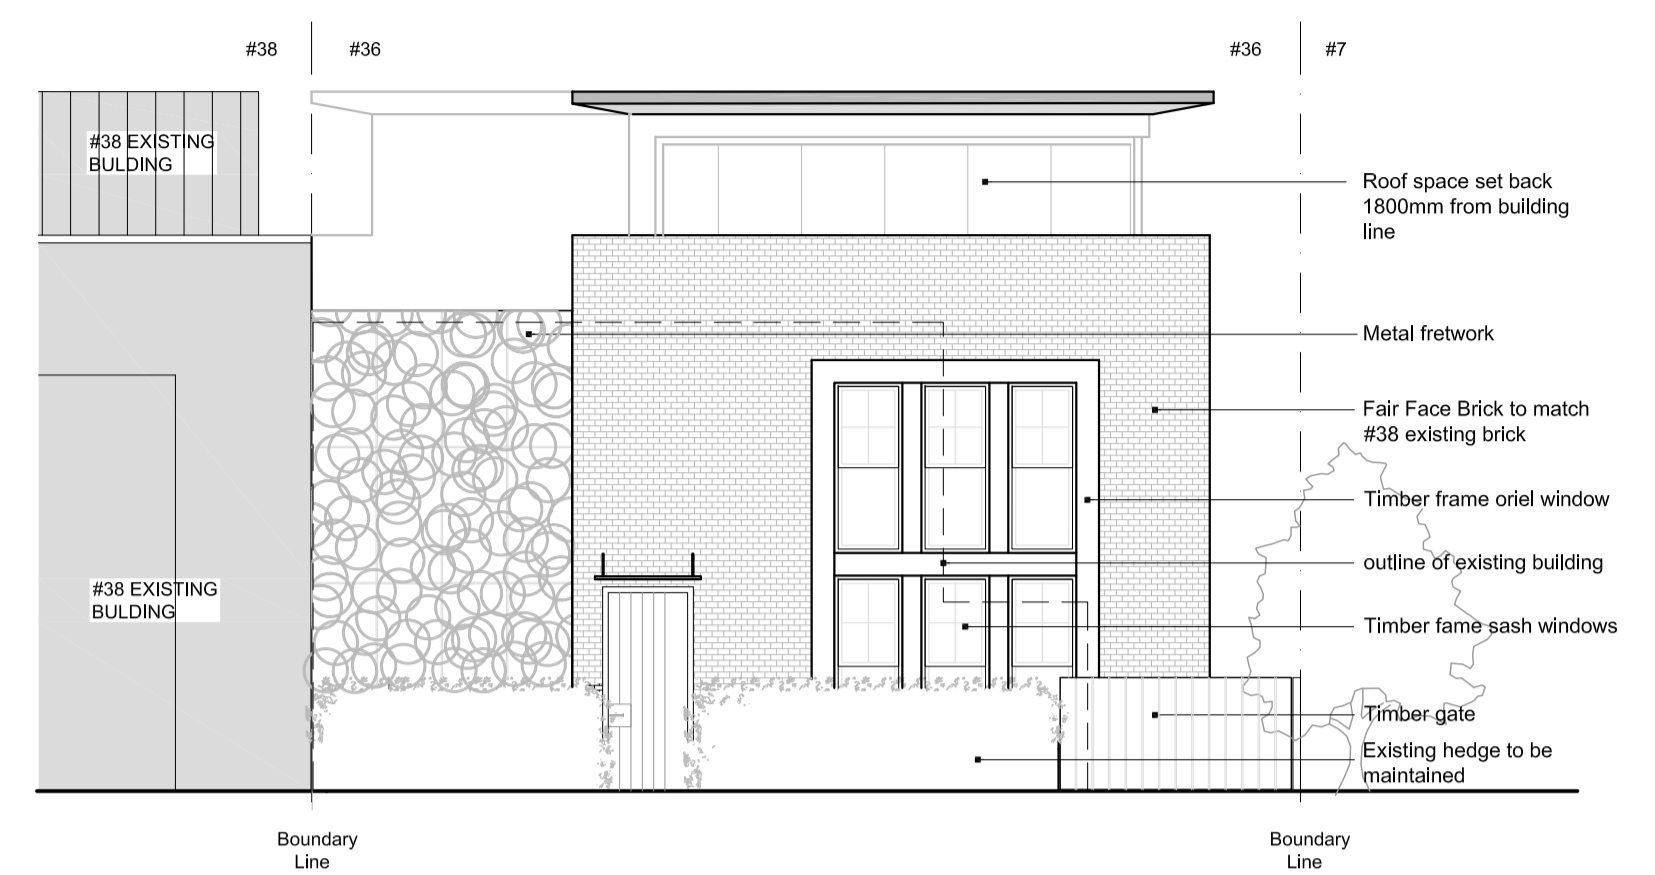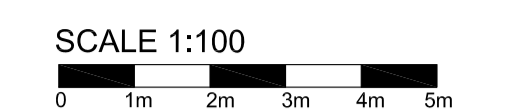

01 REDDINGTON ROAD STREET SCAPE
 SCALE 1:100 @ A1

02 FRONT ELEVATION
 SCALE 1:100 @ A1

03 FRONT ELEVATION - THROUGH CART PORT
 SCALE 1:100 @ A1

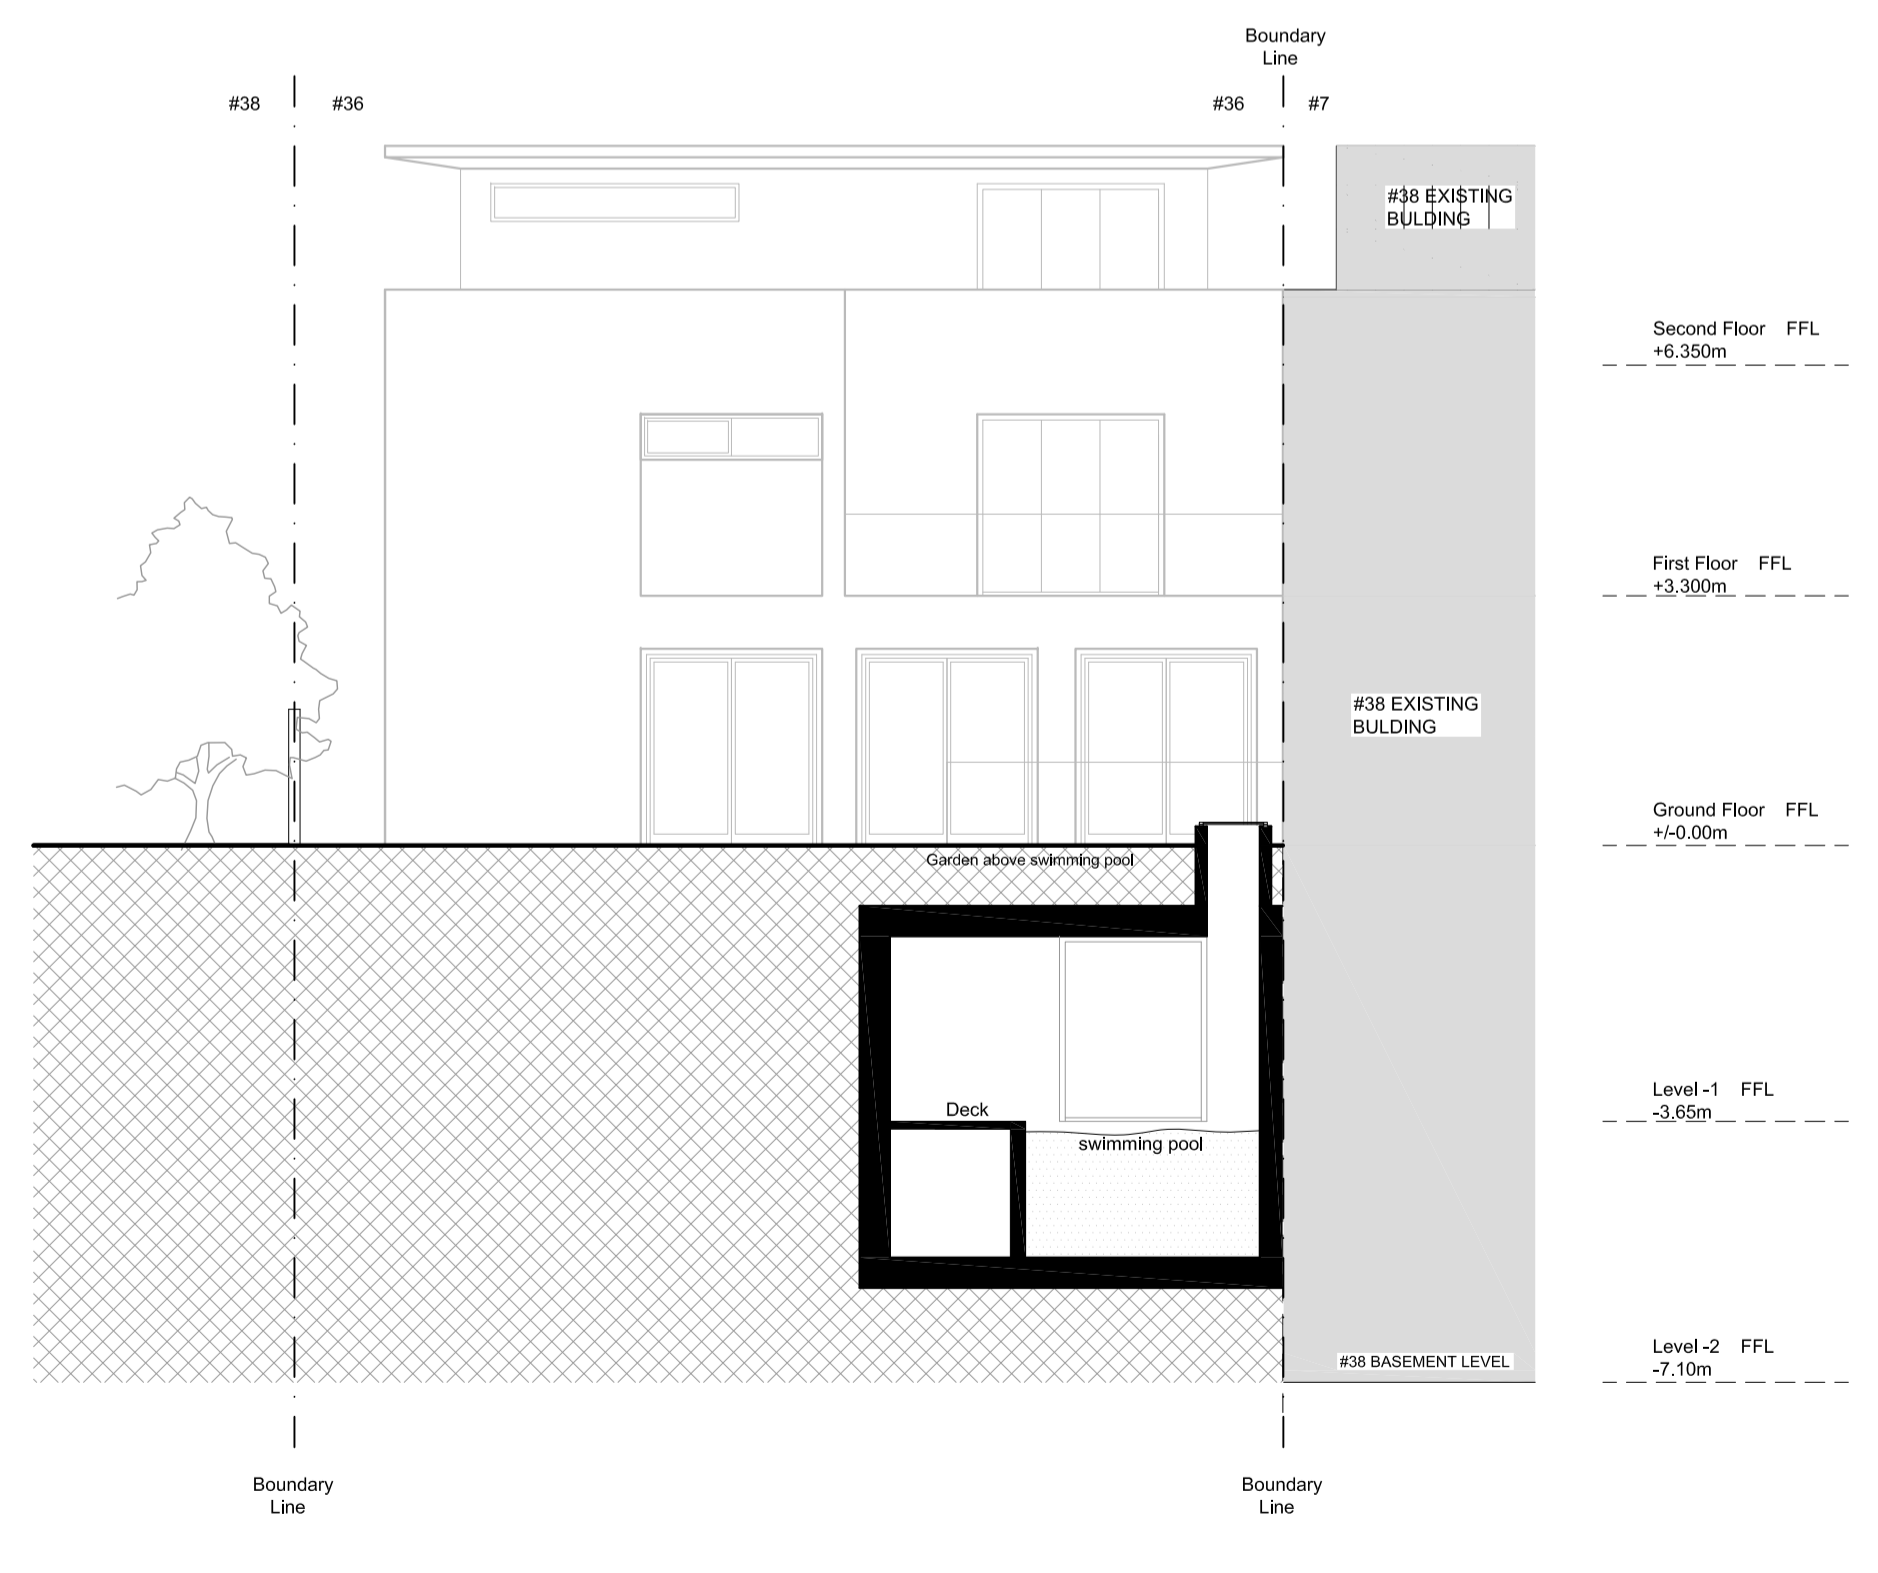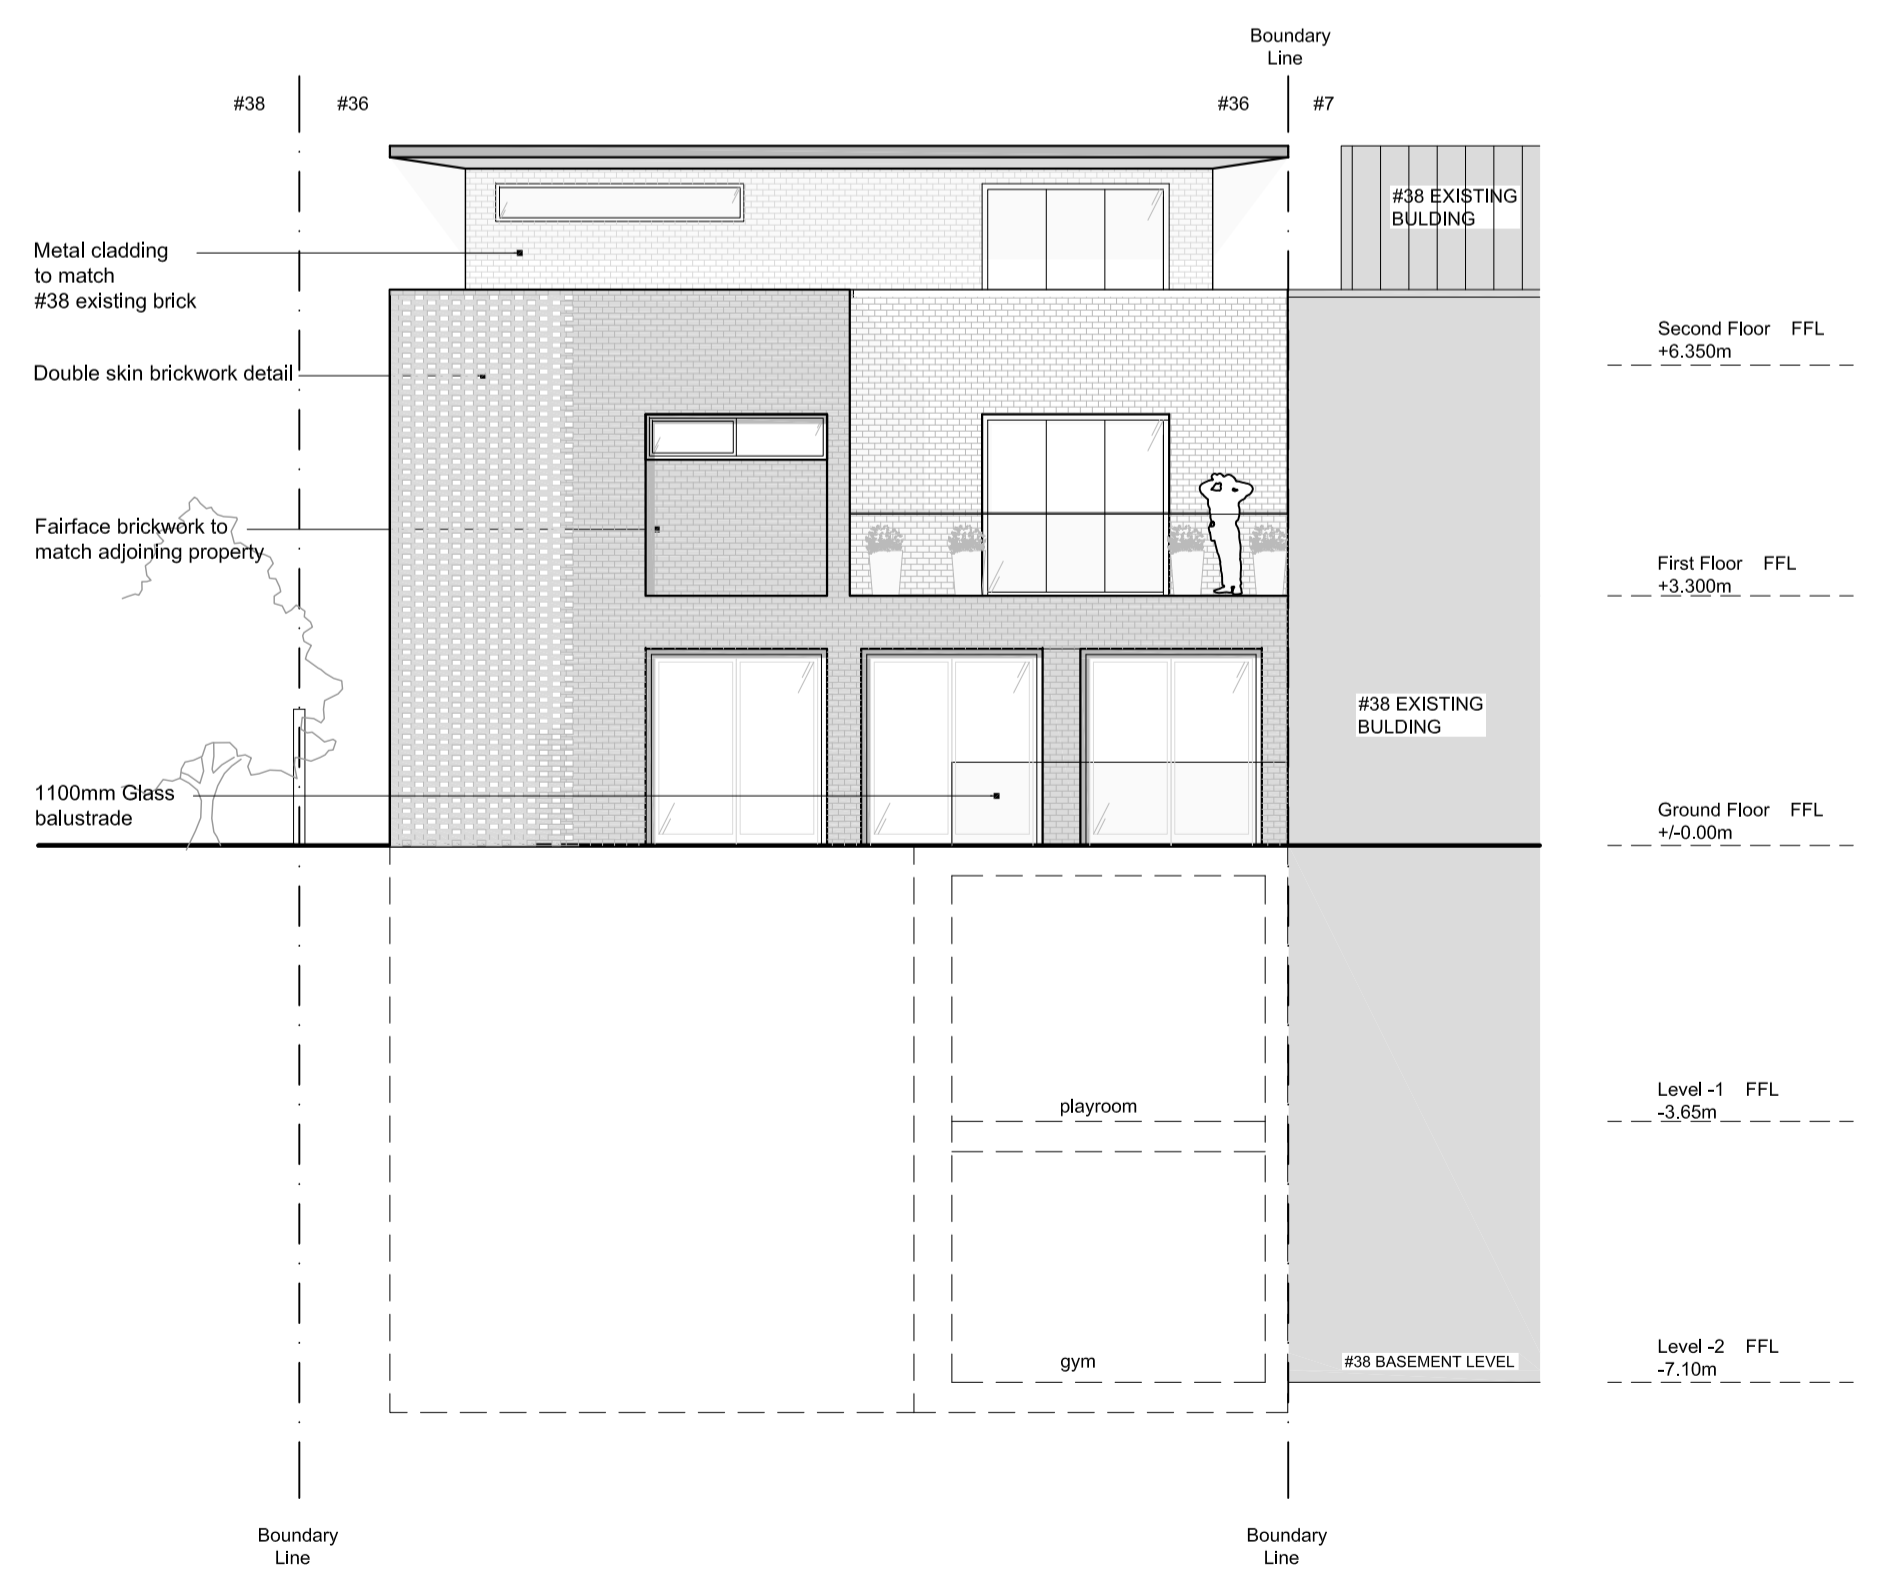

04 REAR ELEVATION
 SCALE 1:100 @ A1

05 REAR ELEVATION THROUGH SWIMMING POOL
 SCALE 1:100 @ A1

Rev.C SCALE BAR ADDED 12.12.14
 Rev.B Revised Scheme Sept 2014
 Rev.A Issue for Pre-application April 2014

Revision	Description	Date

Archetype
 Architects Planners Designers
 121 Gloucester Place London W1U 6JY
 Tel: 020 7496 3969 Fax: 020 7496 3968
 e-mail: archetype@archetype.org.uk
 Web: www.archetype.org.uk

Project: 36 REDDINGTON ROAD
 LONDON, NW3 7RT

Drawing Title: PROPOSED ELEVATIONS
 FRONT & REAR


Drawn: MS	Approved:	Scale: 1:100 @ A1	Date: SEPT14
-----------	-----------	-------------------	--------------

Drawing No. 1048 (02) 02	Revision: C
--------------------------	-------------


CAD Ref:

- NOTES:**
1. This drawing is a COPYRIGHT of Archetype.
 2. Do not scale the drawing, use figured dimensions only.
 3. All dimensions must be checked on site and Archetype should be informed immediately of any discrepancies prior to construction.

SCALE 1:100
 0 1m 2m 3m 4m 5m

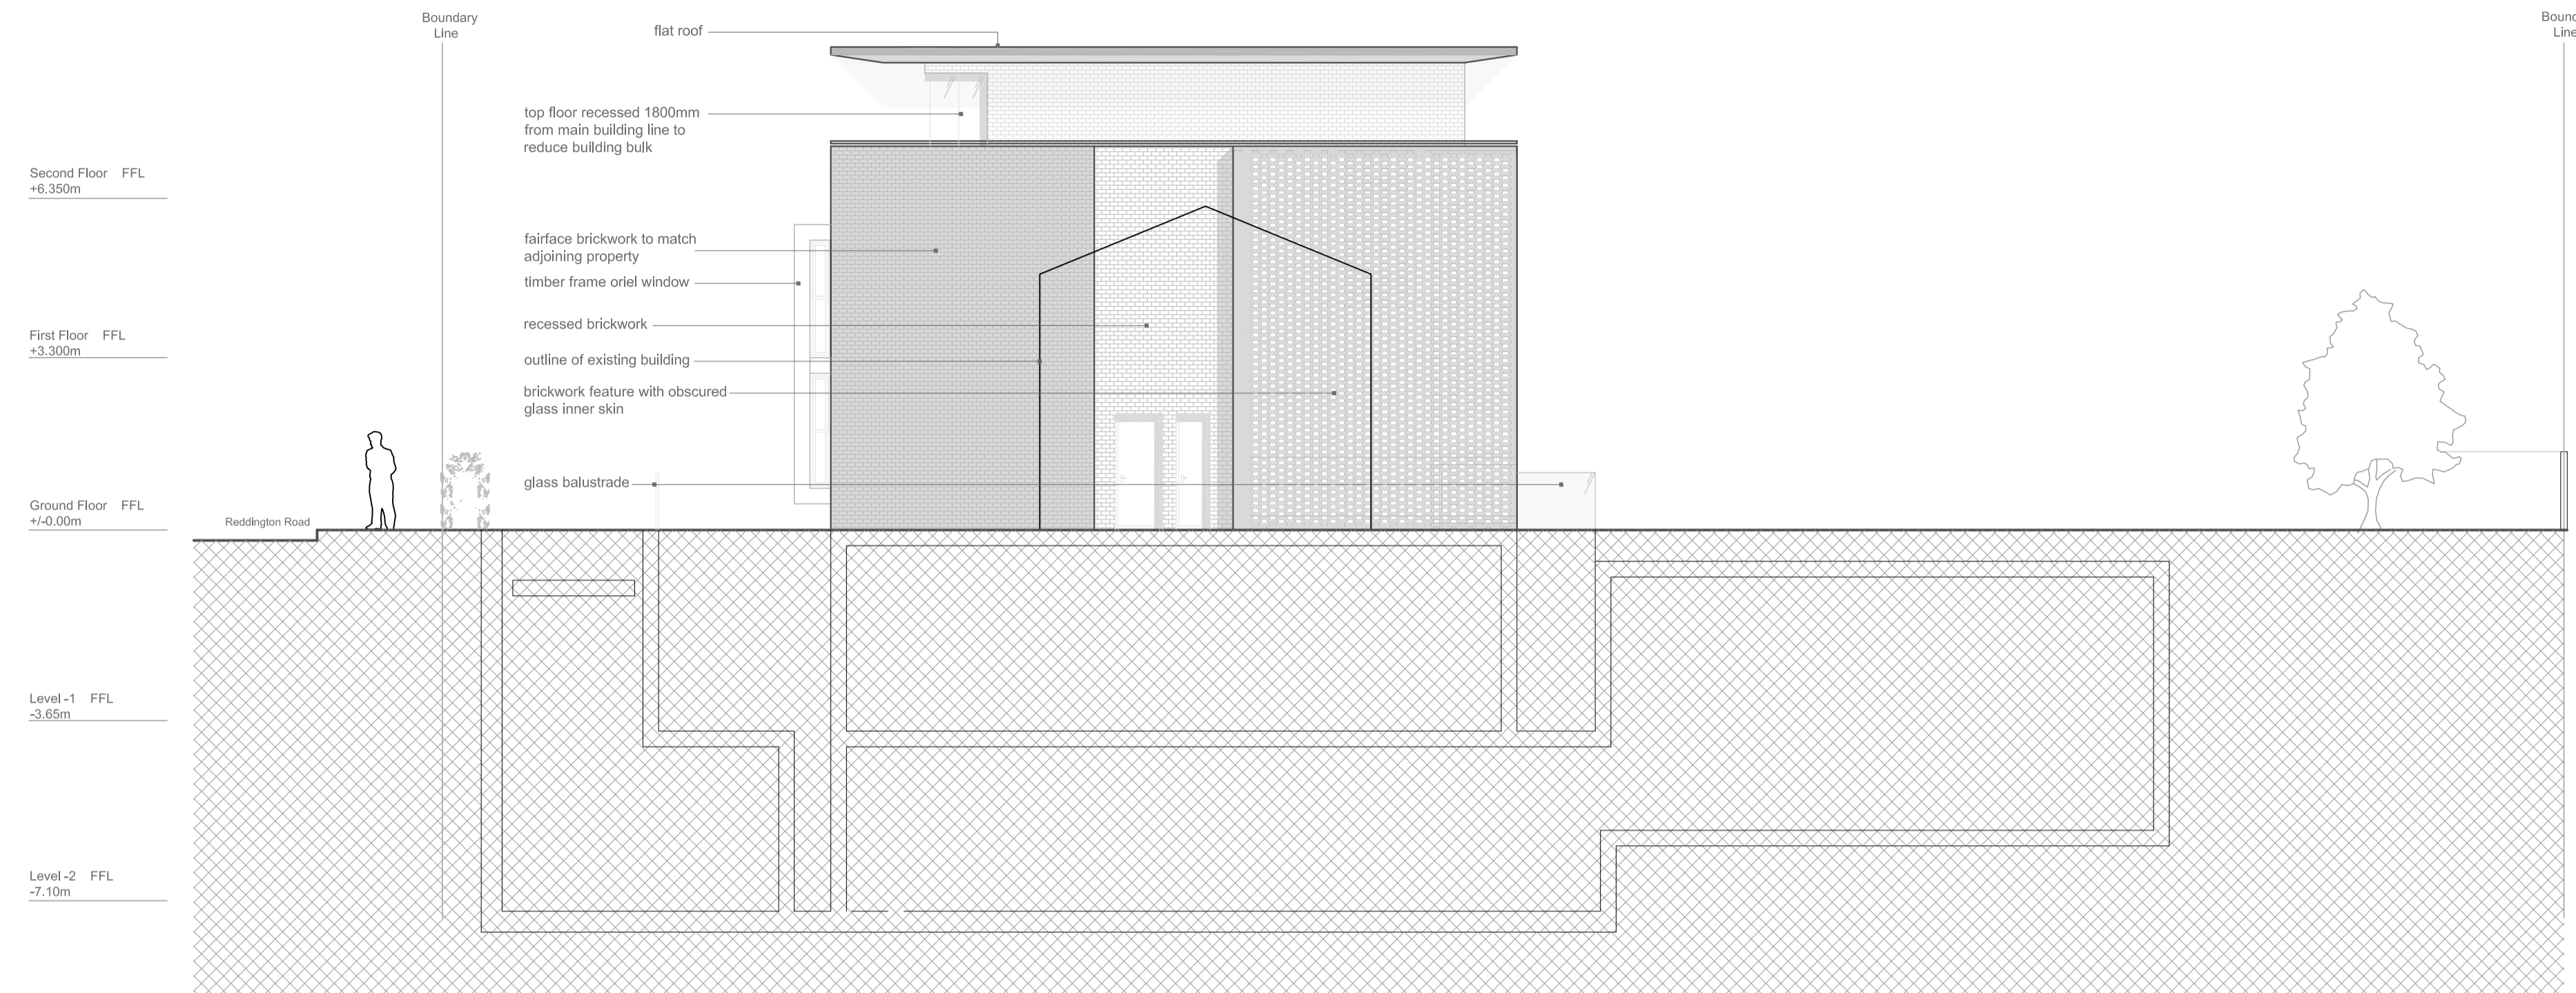

01 SIDE ELEVATION
 SCALE 1:100 @ A1

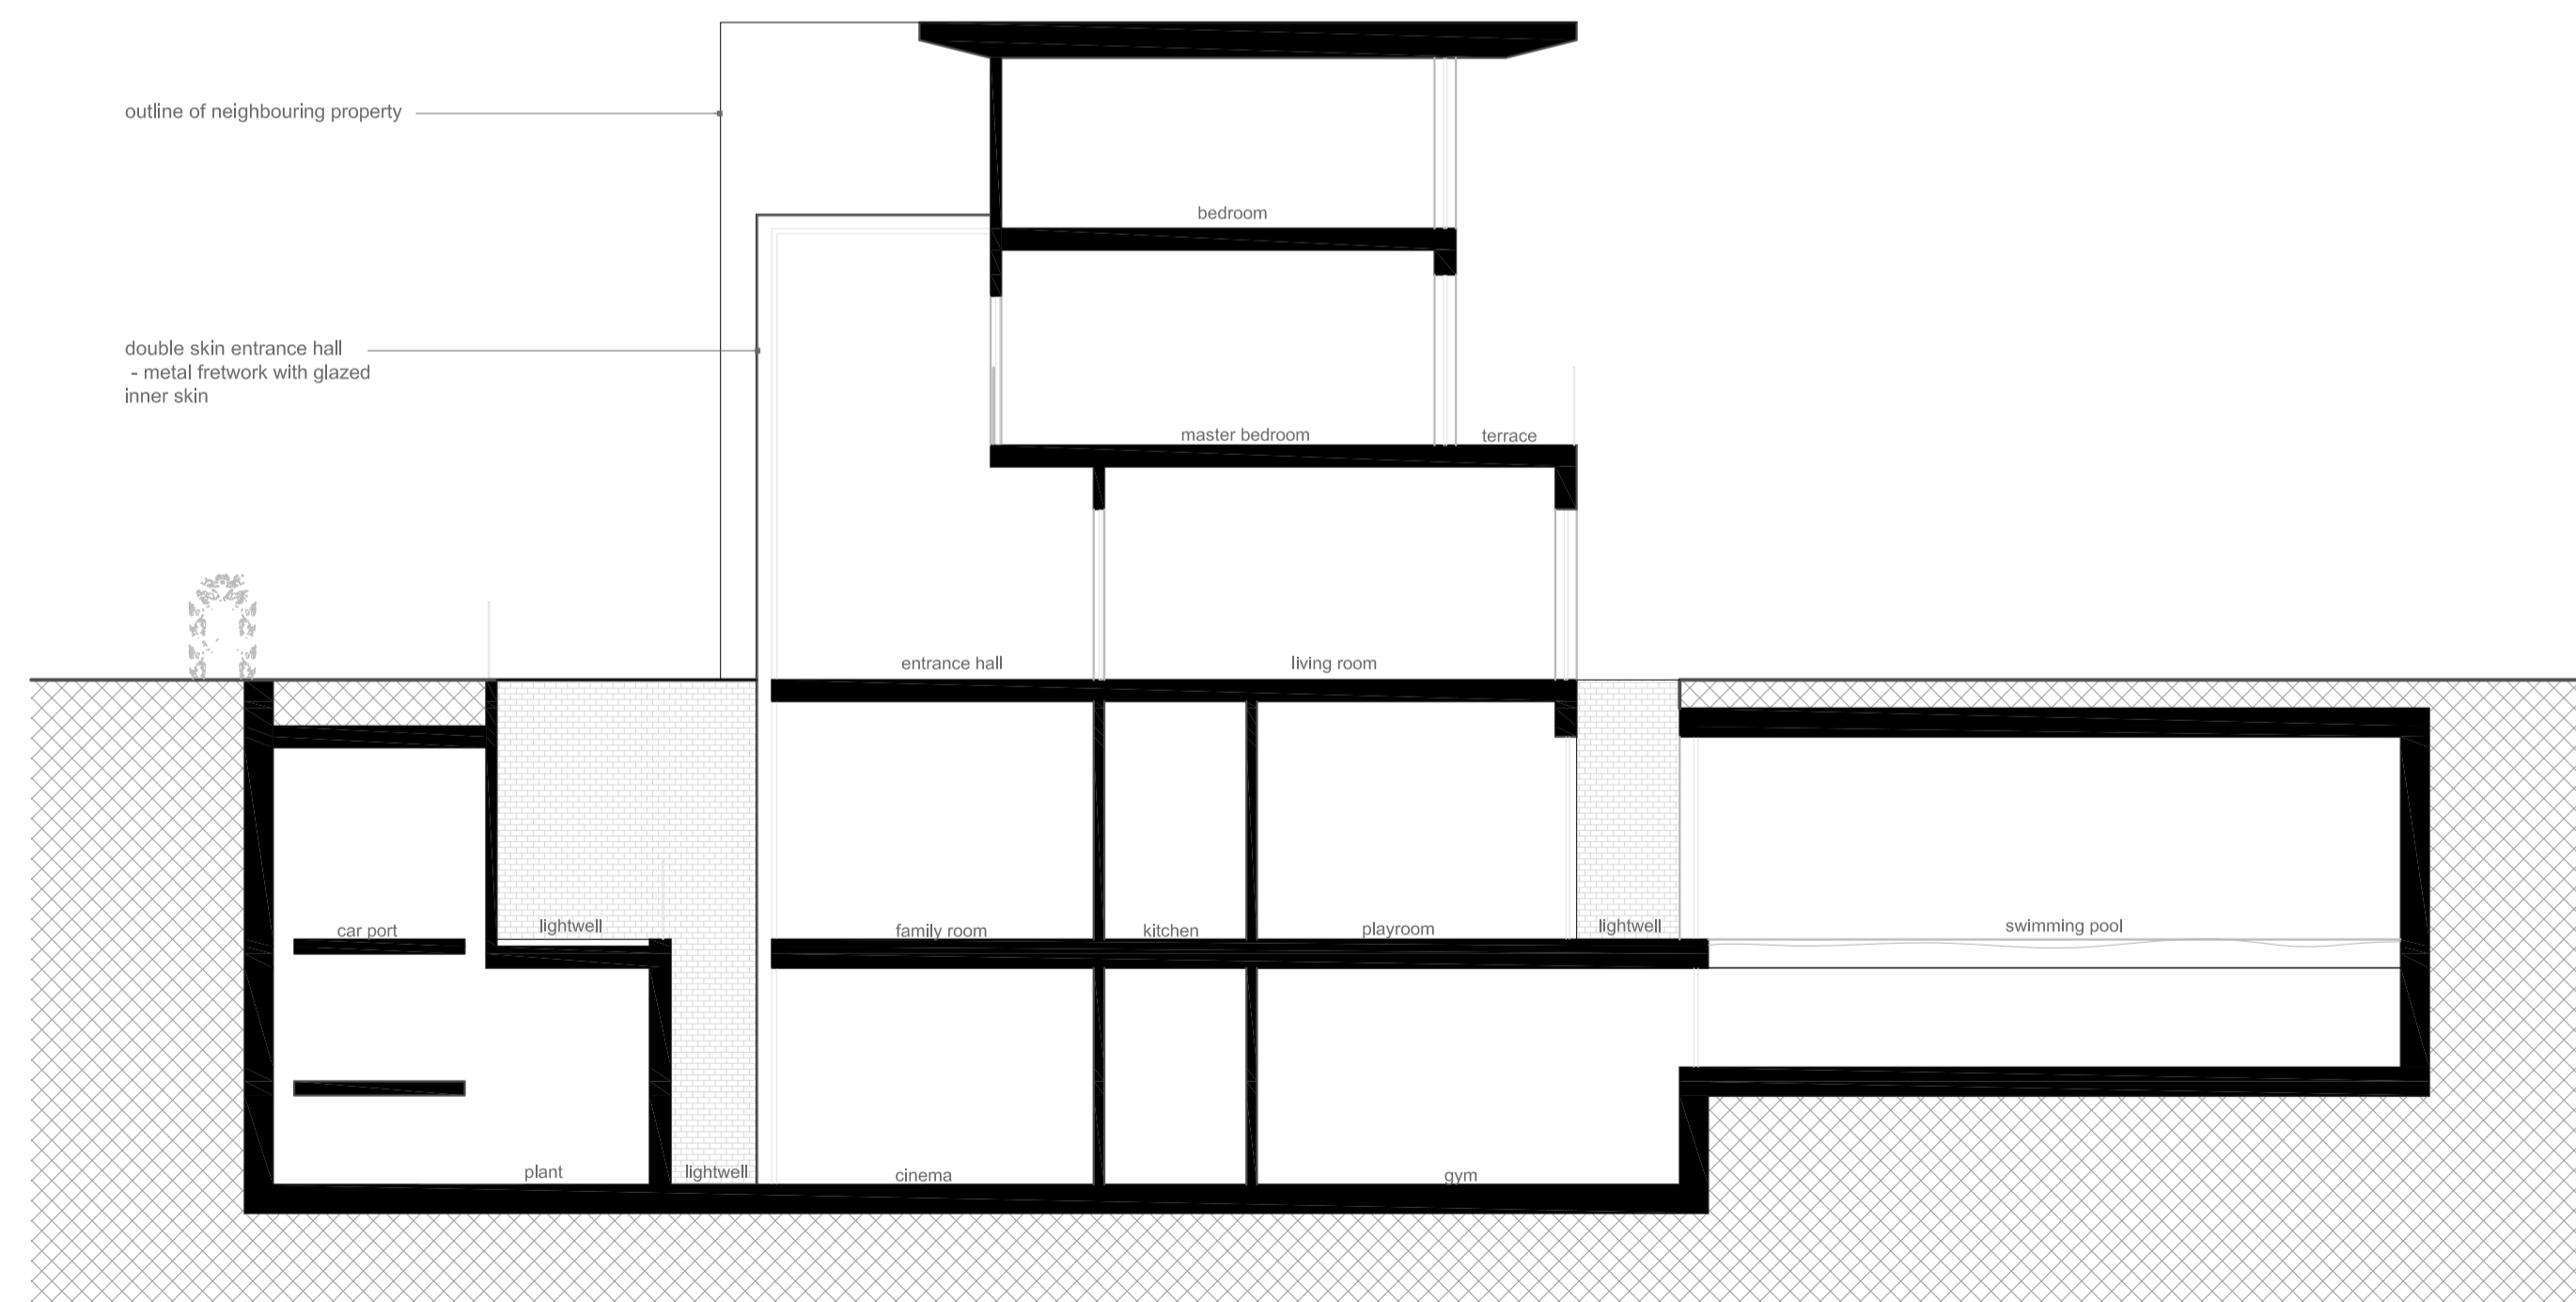

02 SECTION
 SCALE 1:100 @ A1

Revision	Description	Date
----------	-------------	------

Archetype
 Architects Planners Designers
 121 Gloucester Place London W1U 6JF
 Tel: 020 7486 3666 Fax: 020 7486 3888
 e-mail: architect@archetype.org.uk
 Web: www.archetype.org.uk

Project: **36 REDDINGTON ROAD**
LONDON, NW3 7RT

Drawing Title: **PROPOSED ELEVATIONS**
SIDE & SECTION


Drawn: MS Approved: Scale: 1:100@ A1 Date: SEPT14

Drawing No. **1048 (02) 03** Revision: **A**


CAD Ref.



SCALE 1:200

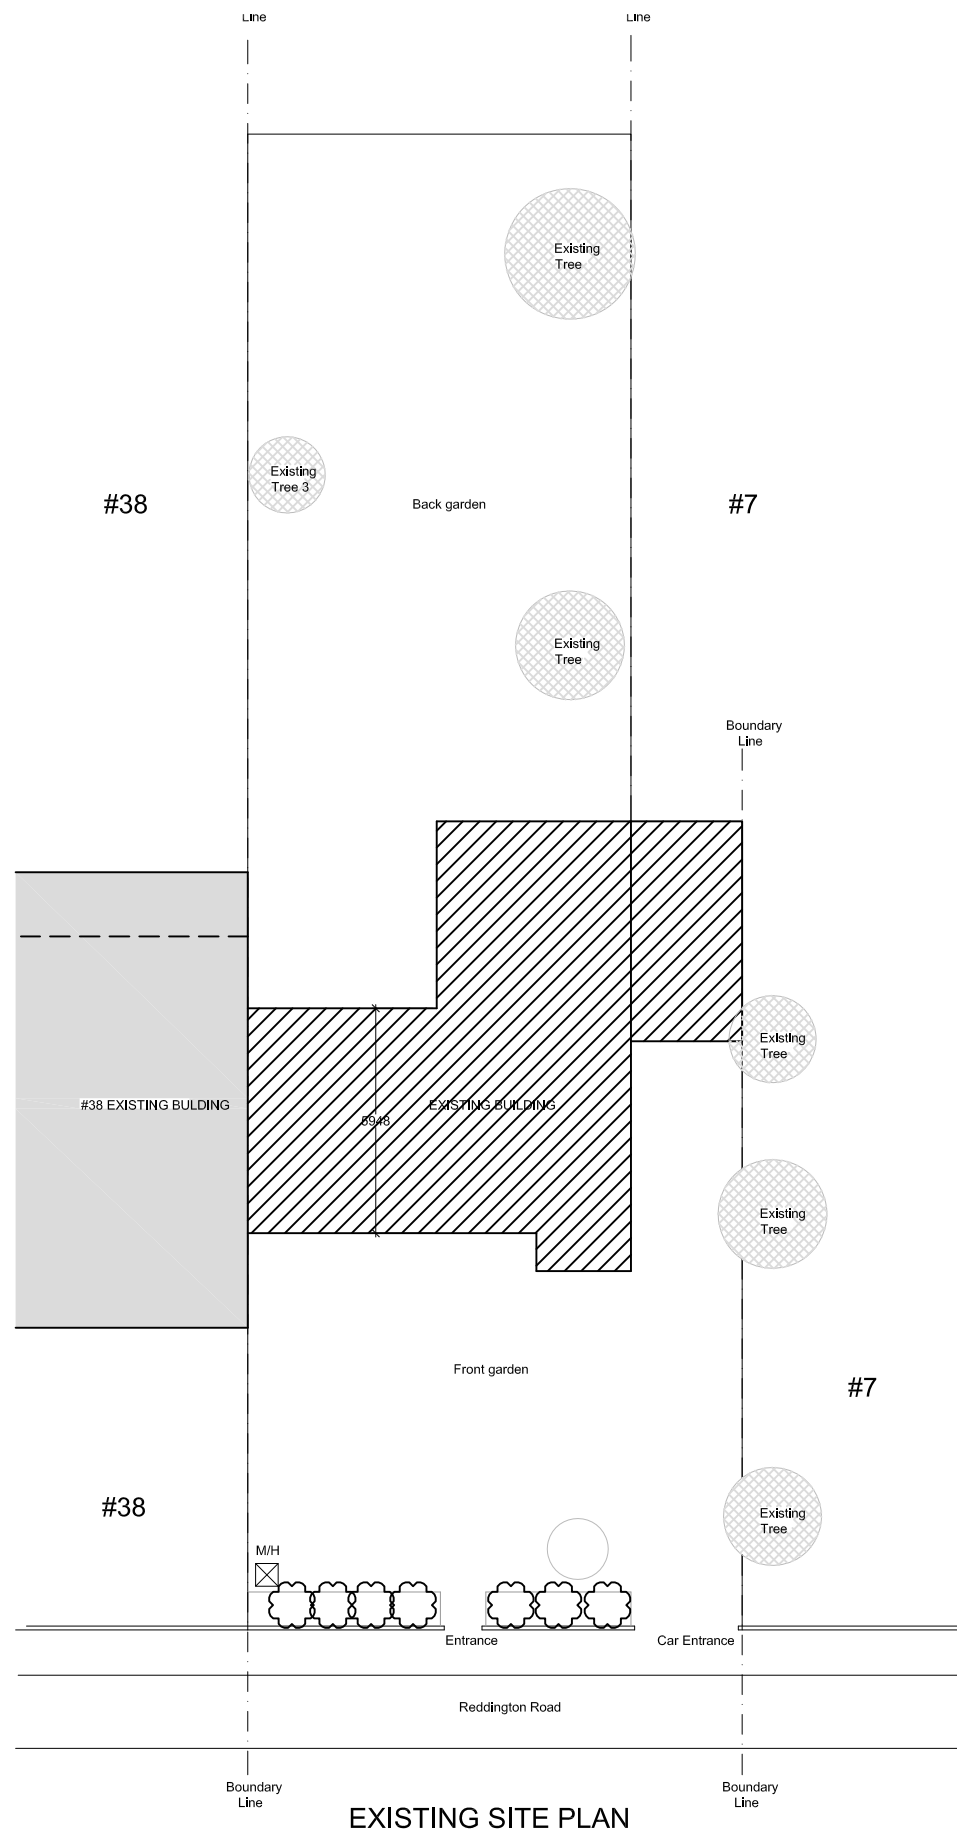

EXISTING SITE PLAN

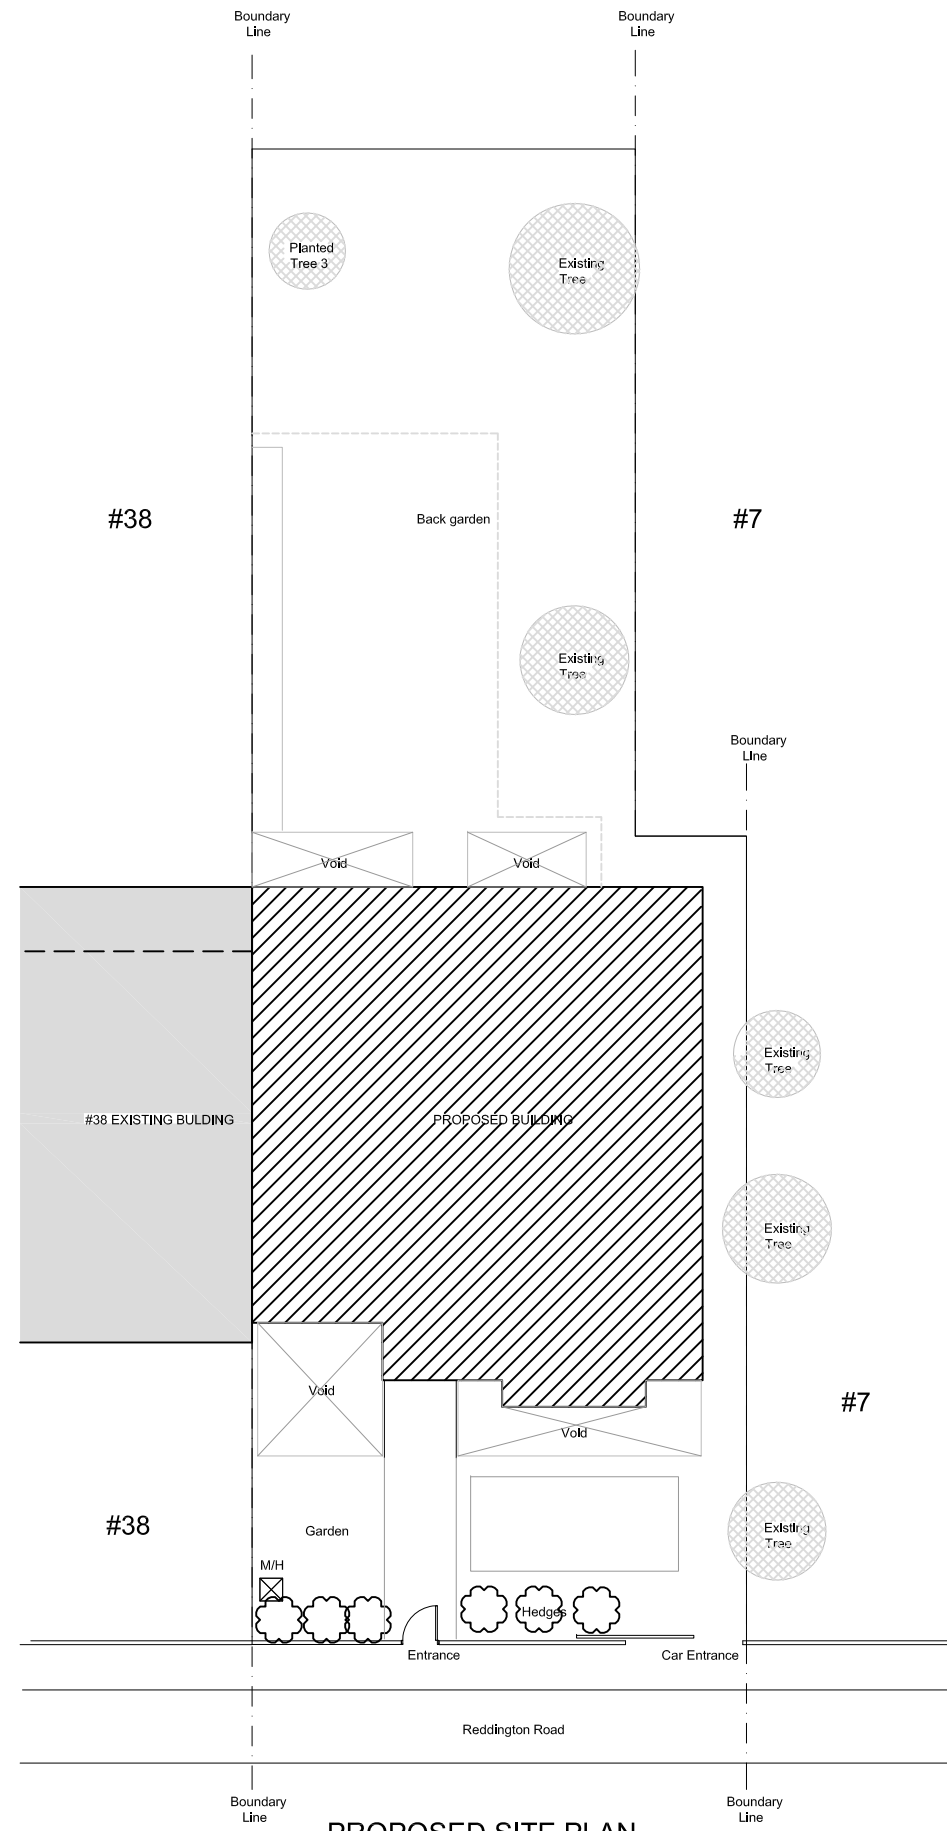

PROPOSED SITE PLAN

B SCALE BAR ADDED 12.12.14

Archetype

Architects Planners Designers

121 Gloucester Place London W1U 6JY
Tel: 020 7486 3666 Fax: 020 7486 3666
e-mail: architect@archetype.org.uk

Project: 36 REDINGTON ROAD
LONDON
NW3 7RT

Drawing Title: EXISTING & PROPOSED SITE PLANS

Drawn:	Date:	Scale:
		1 : 200 @ A3

Plan No.	Issue:	Status:
1048 (00) -01	B	<input checked="" type="radio"/> Preliminary drawing <input type="radio"/> Tender drawing <input type="radio"/> Working drawing

CAD Ref. -