






**FRONT ELEVATION**

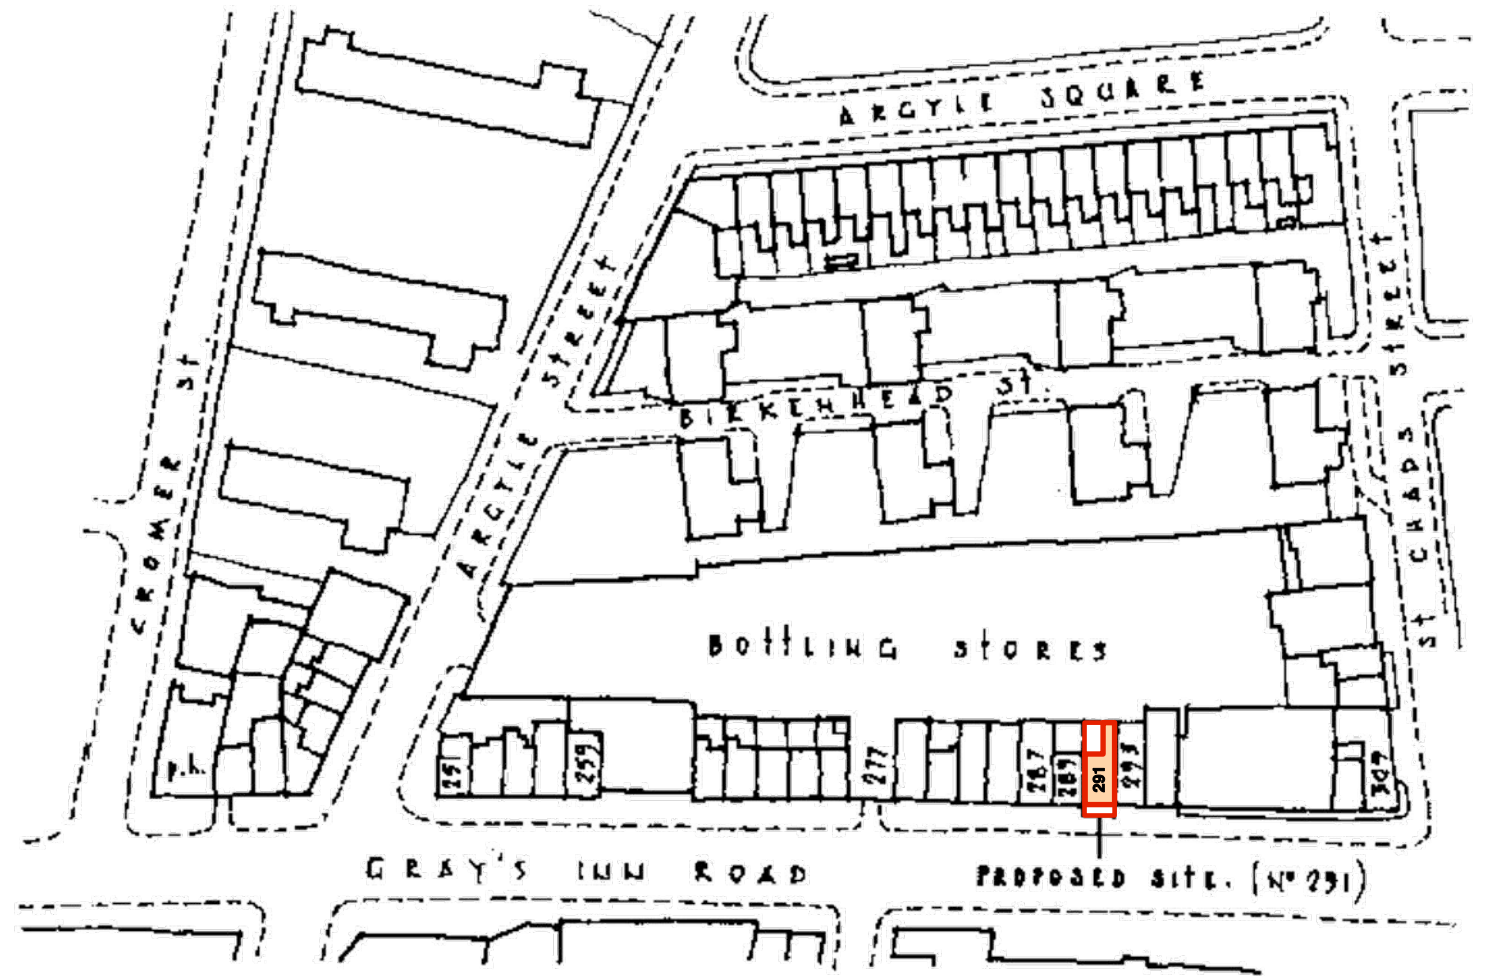

**LOCATION PLAN**

1:1250@A3

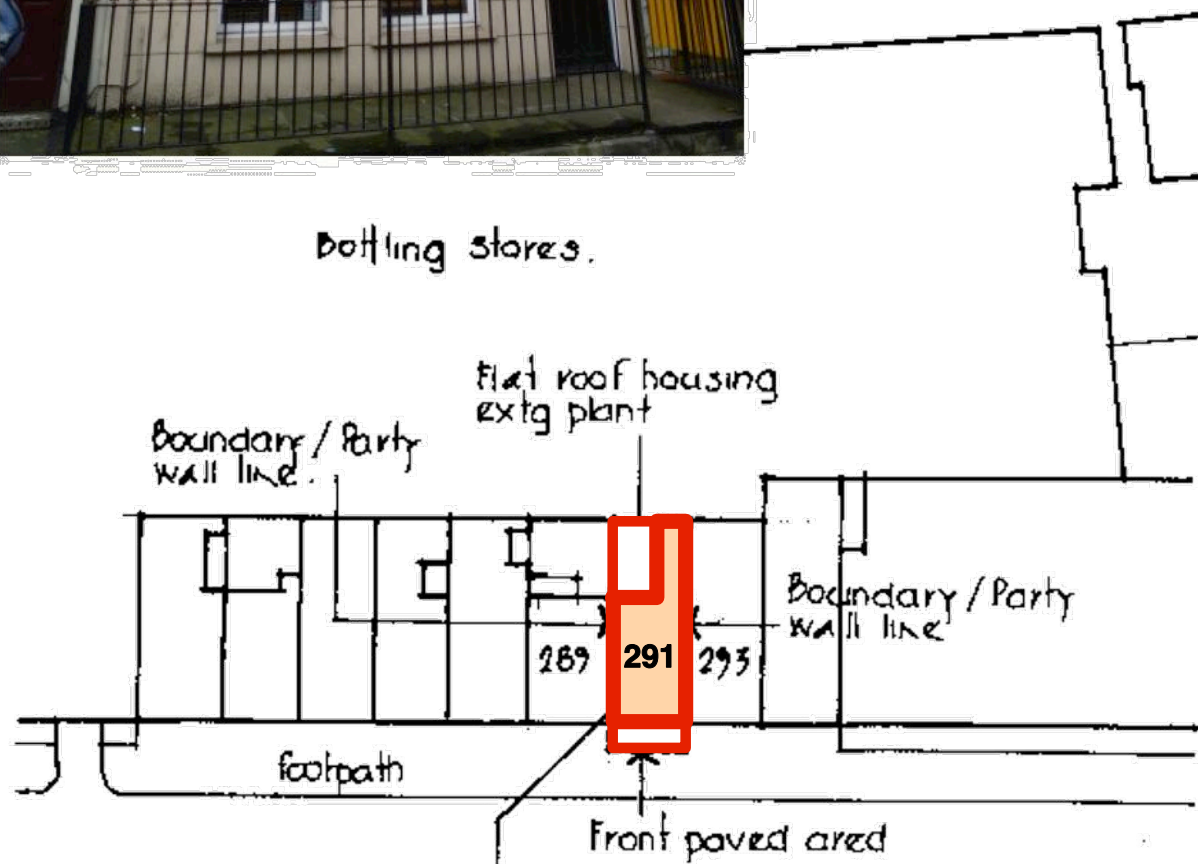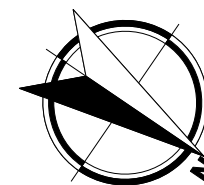

**NO.291 GRAYS INN ROAD**

**BLOCK PLAN**

1:500@A3

Rev. Comments

Date

Project **291 GRAYS INN ROAD • LONDON • WC1X 8QJ**

Drawing Title **LOCATION PLAN & PHOTO**

Dwg No. **355 / 010**

Revision -

Scale **1:500/1250@A3** Date **JAN 2015**

Drawn by **ES**

**ATELIERwest**  
ARCHITECTURE / DESIGN / PROJECT MANAGEMENT

SUITE 2 / 26 CADOGAN SQUARE / LONDON / SW1X 0JP

INFO@ATELIERWEST.CO.UK / WWW.ATELIERWEST.CO.UK 07862 708 972 07801 650 531

DO NOT SCALE FROM THIS DRAWING. USE FIGURED DIMENSIONS ONLY. ANY DISCREPANCIES ARE TO BE REPORTED TO AW IMMEDIATELY. PRIOR TO THE EXECUTION OF THE WORKS ON SITE ALL DIMENSIONS TO BE VERIFIED ON SITE BEFORE ANY WORK IS PUT IN HAND