



15 Akenside Road, London, NW3 5BT.




Typical view of bike stores - Velo Safe Lockers

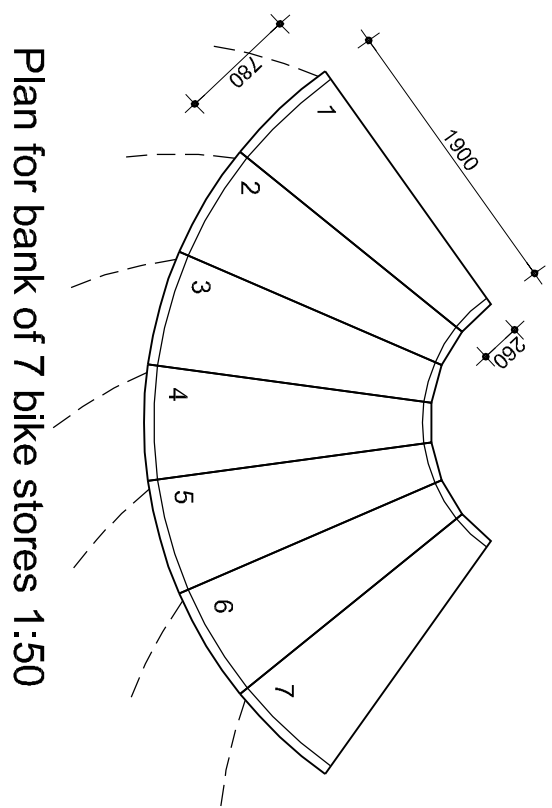


Plan for bank of 7 bike stores 1:50

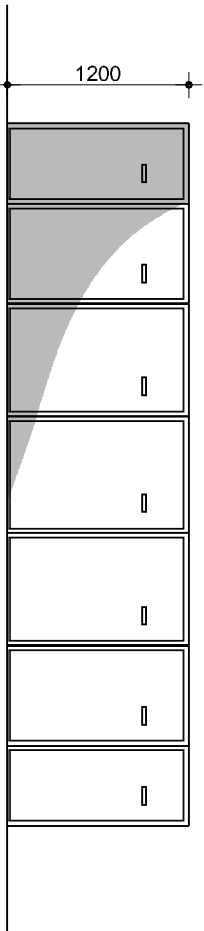


Front elevation for bank of 7 bike stores

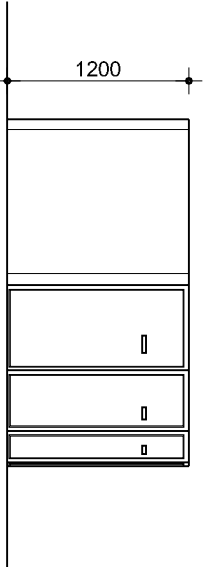


Side elevation for bank of 7 bike stores

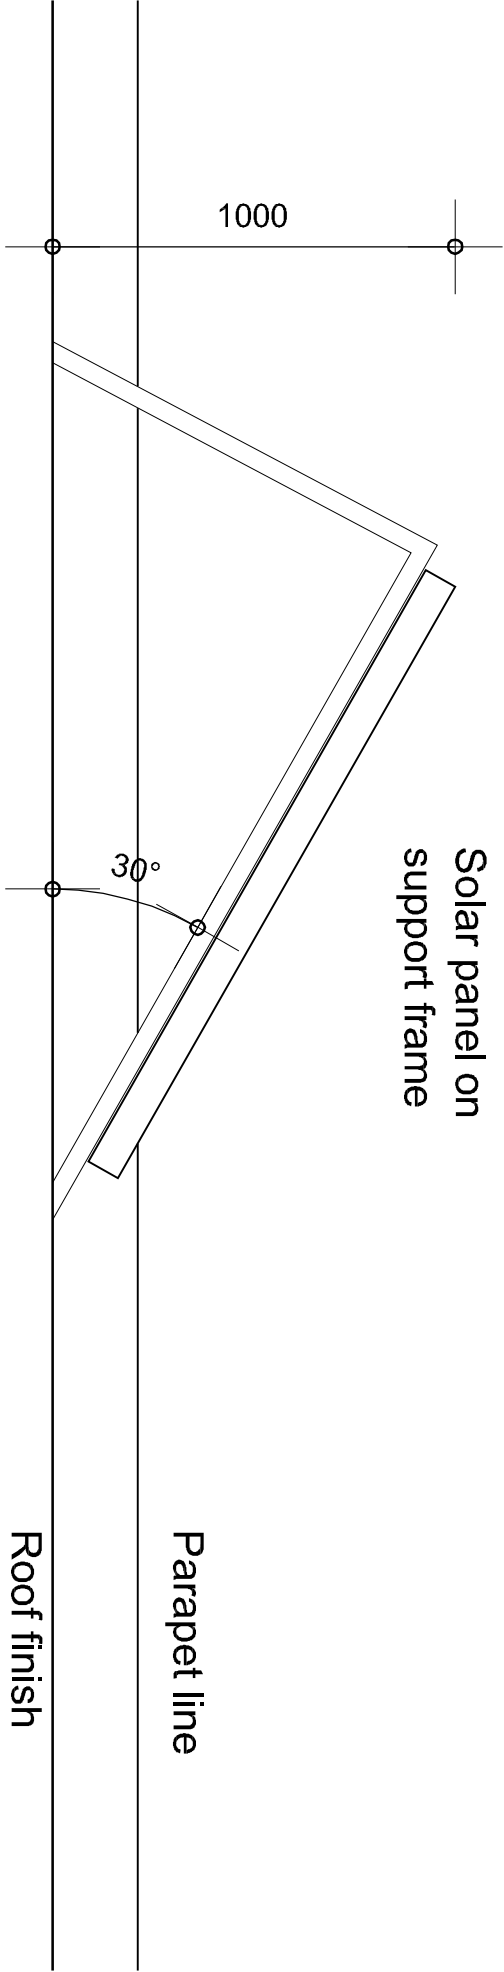


Section through solar panels 1:20

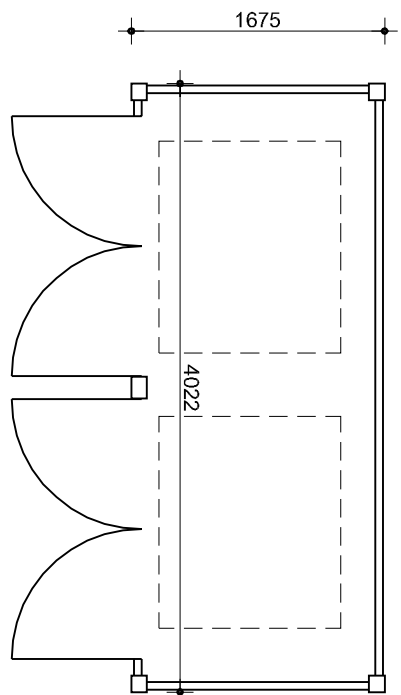


Proposed bin store plan

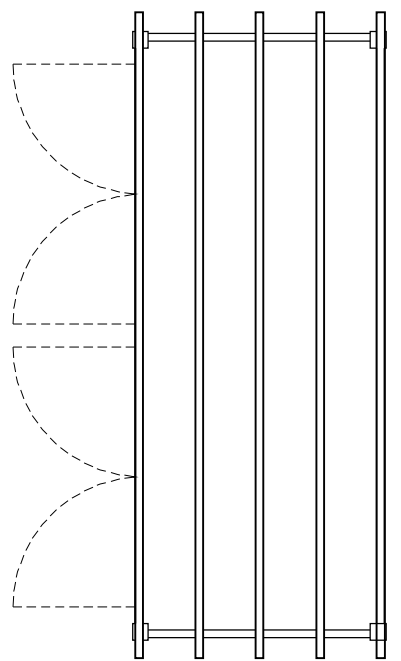


Proposed bin store roof plan

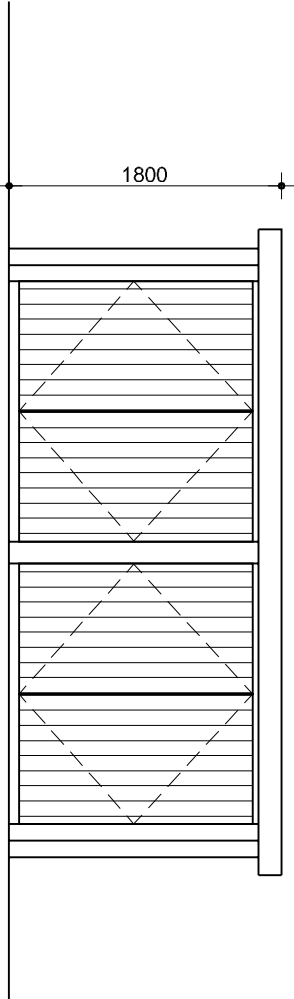


Proposed bin store front elevation 1:50

 


Proposed bin store side elevation

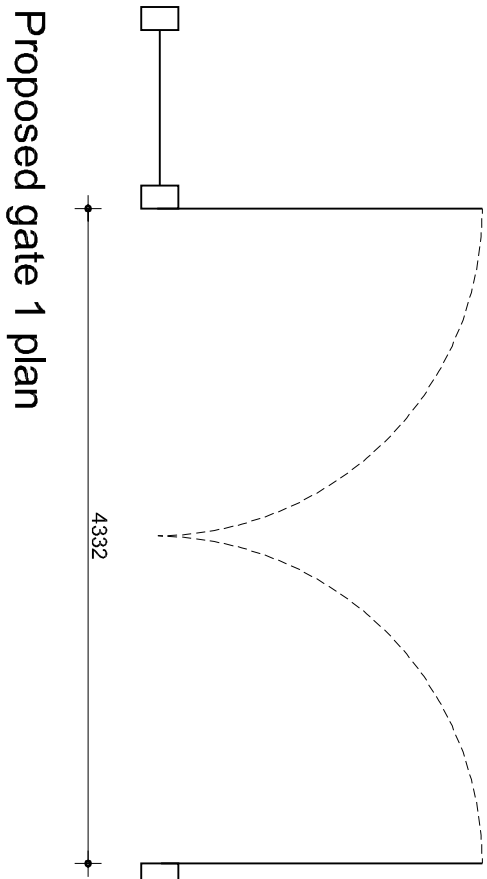

Proposed gate 1 plan

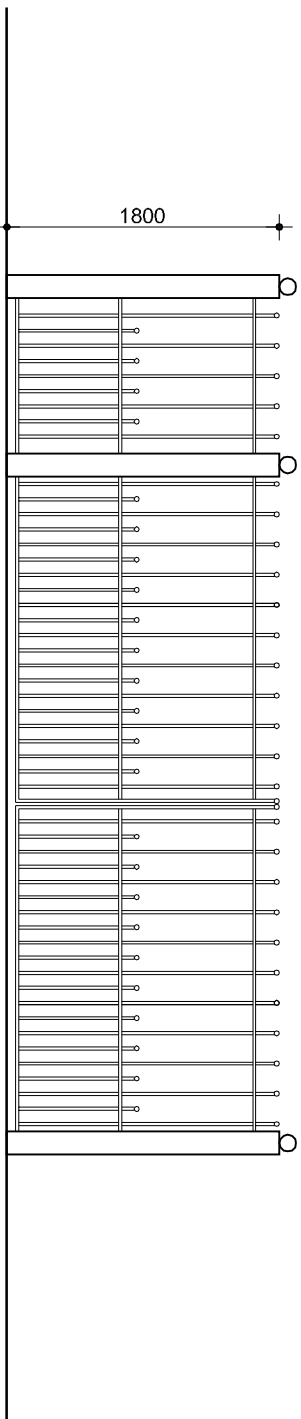

Proposed gate 1 elevation 1:50

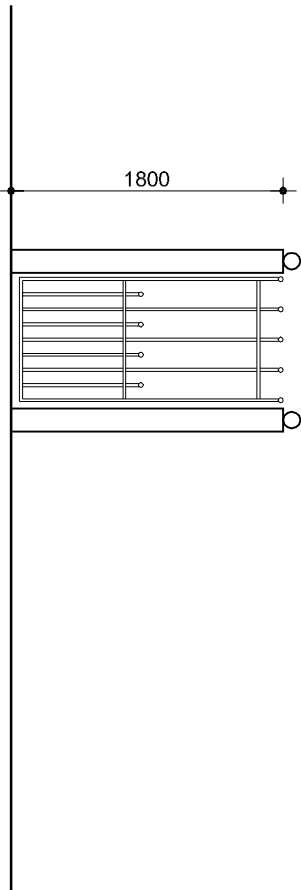

Proposed gate 2 elevation 1:50

NOTES

DO NOT SCALE FROM DRAWINGS.
MEASURE ON SITE.

READ IN CONJUNCTION WITH
SPECIFICATION, AND OTHER
DRAWINGS

EXTERNAL FINISHES TO BE:

MOREFIELD EVEREST
Commercial Building Associates
Morefield Everest Studio
Baker Street, London
W1A 1AA
Tel: 01454 882200
Fax: 01454 882211
Email: info@mea.co.uk

PROJECT NAME
15 Akenside Road, London

PROJECT No
AR

SCALE
As shown @ A1

DRAWING NAME
Gate, bin and solar info

DWG No
WDP 110

REV No
--