


Notes
 Do not scale from drawing
 All dimensions to be checked on site
 This drawing is copyright ©

- Materials:
1. Decorated timber panelled glazed door and window.
 2. Frosted glass.
 3. PPC metal and glass canopy.
 4. Panels to match existing.
 5. Window to match existing.

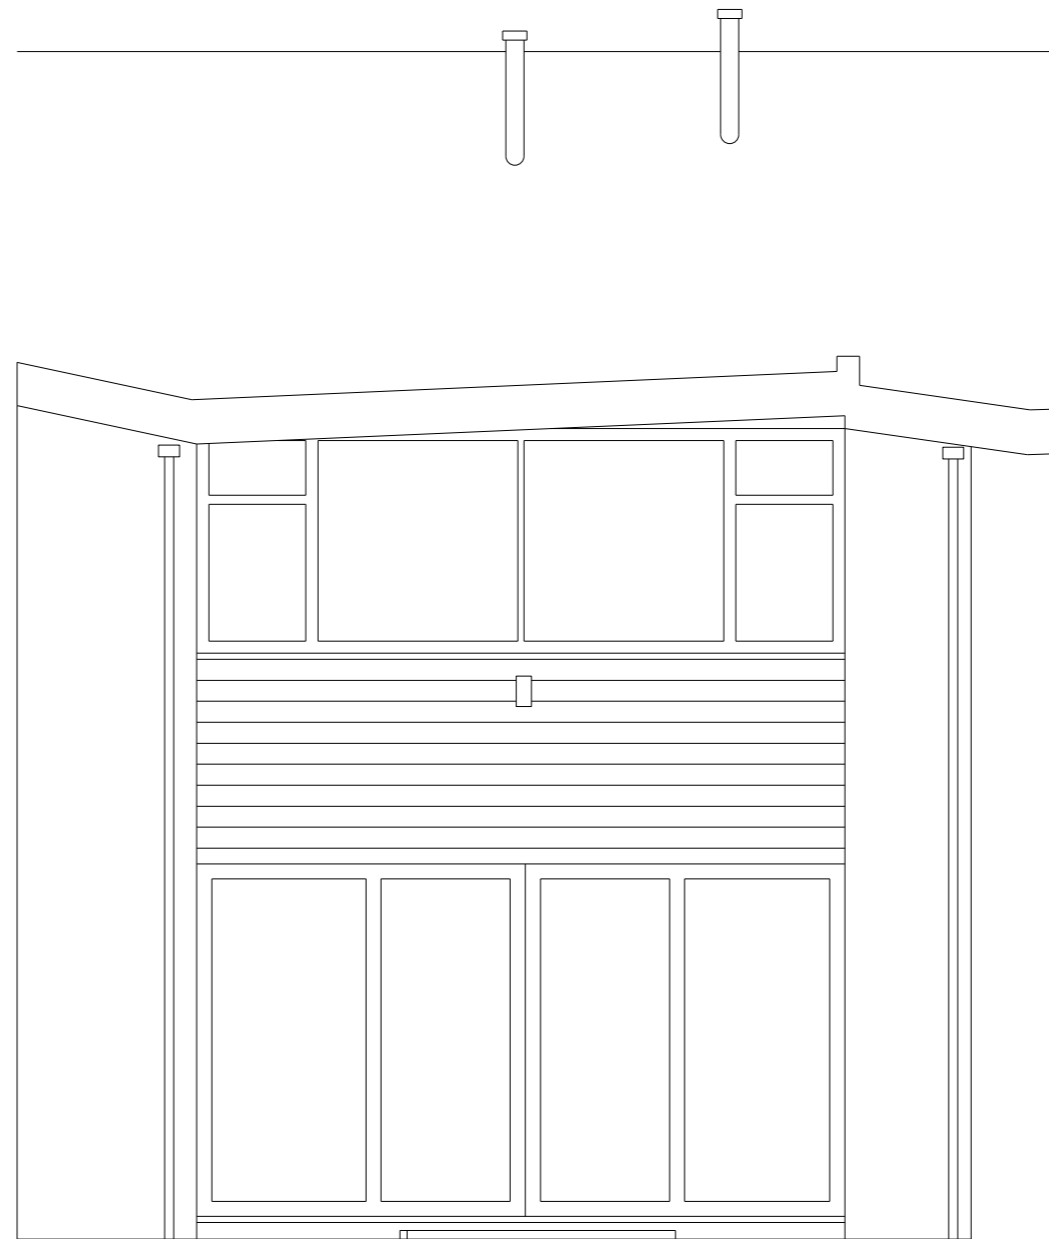

01 FRONT ELEVATION
 SCALE 1:50



02 REAR ELEVATION
 SCALE 1:50

Rev	Date	Description
A	05.01.15	Conservatory Removed
-	17.06.14	First Drawn

22-24 KINGSFORD STREET
 LONDON NW5 4JT
 020 3411 4686
 info@francisarchitects.co.uk
 www.francisarchitects.co.uk

Project **36C ARKWRIGHT ROAD**

Client **Marlon Bloch**

Date **17.06.14** Scale **1:50 at A3**

Title **ELEVATIONS**

Drawn **MC** Checked **JH** Approved **NF**

Status **AS PROPOSED**


Project Discipline View Drawing No. Rev.

11200|A|E|120|A




Notes

Do not scale from drawing
 All dimensions to be checked on site
 This drawing is copyright ©

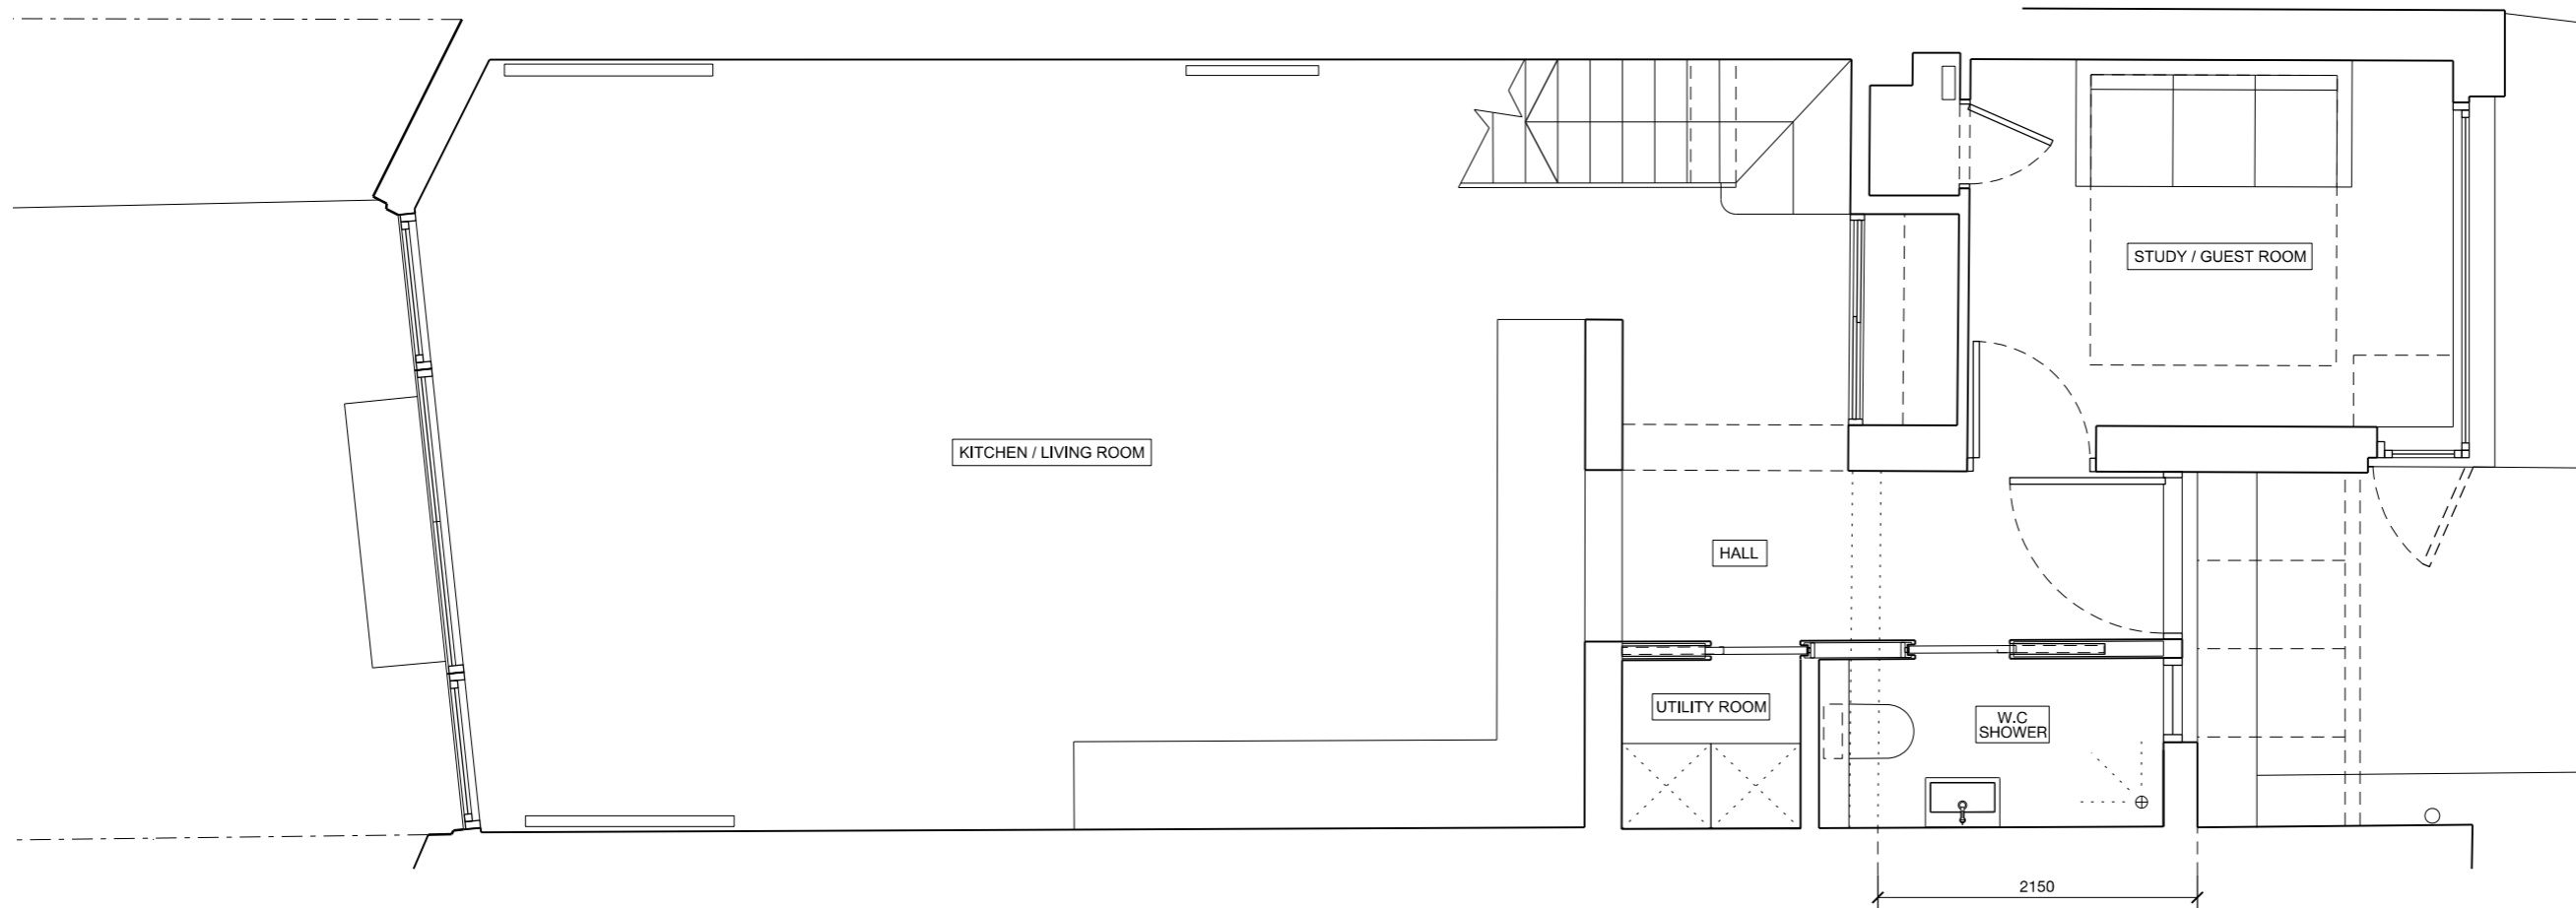

01 GROUND FLOOR PLAN
 SCALE 1:50

Rev	Date	Description
A	05.01.15	Conservatory Removed
-	17.06.14	First Drawn

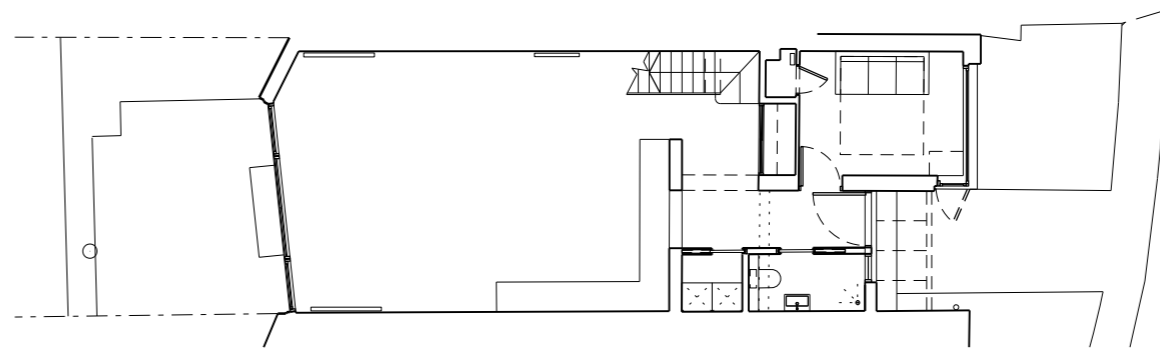

02 SITE LAYOUT PLAN
 SCALE 1:150



22-24 KINGSFORD STREET
 LONDON NW5 4JT
 020 3411 4686
 info@francisarchitects.co.uk
 www.francisarchitects.co.uk

Project **36C ARKWRIGHT ROAD**

Client **Marlon Bloch**

Date **17.06.14** Scale **1:50 at A3**

Title **GROUND FLOOR PLAN**

Drawn **MC** Checked **JH** Approved **NF**


Status **AS PROPOSED**

Project Discipline View Drawing No. Rev.

11200 | A | P | 100 | A

Notes

Do not scale from drawing
 All dimensions to be checked on site
 This drawing is copyright ©

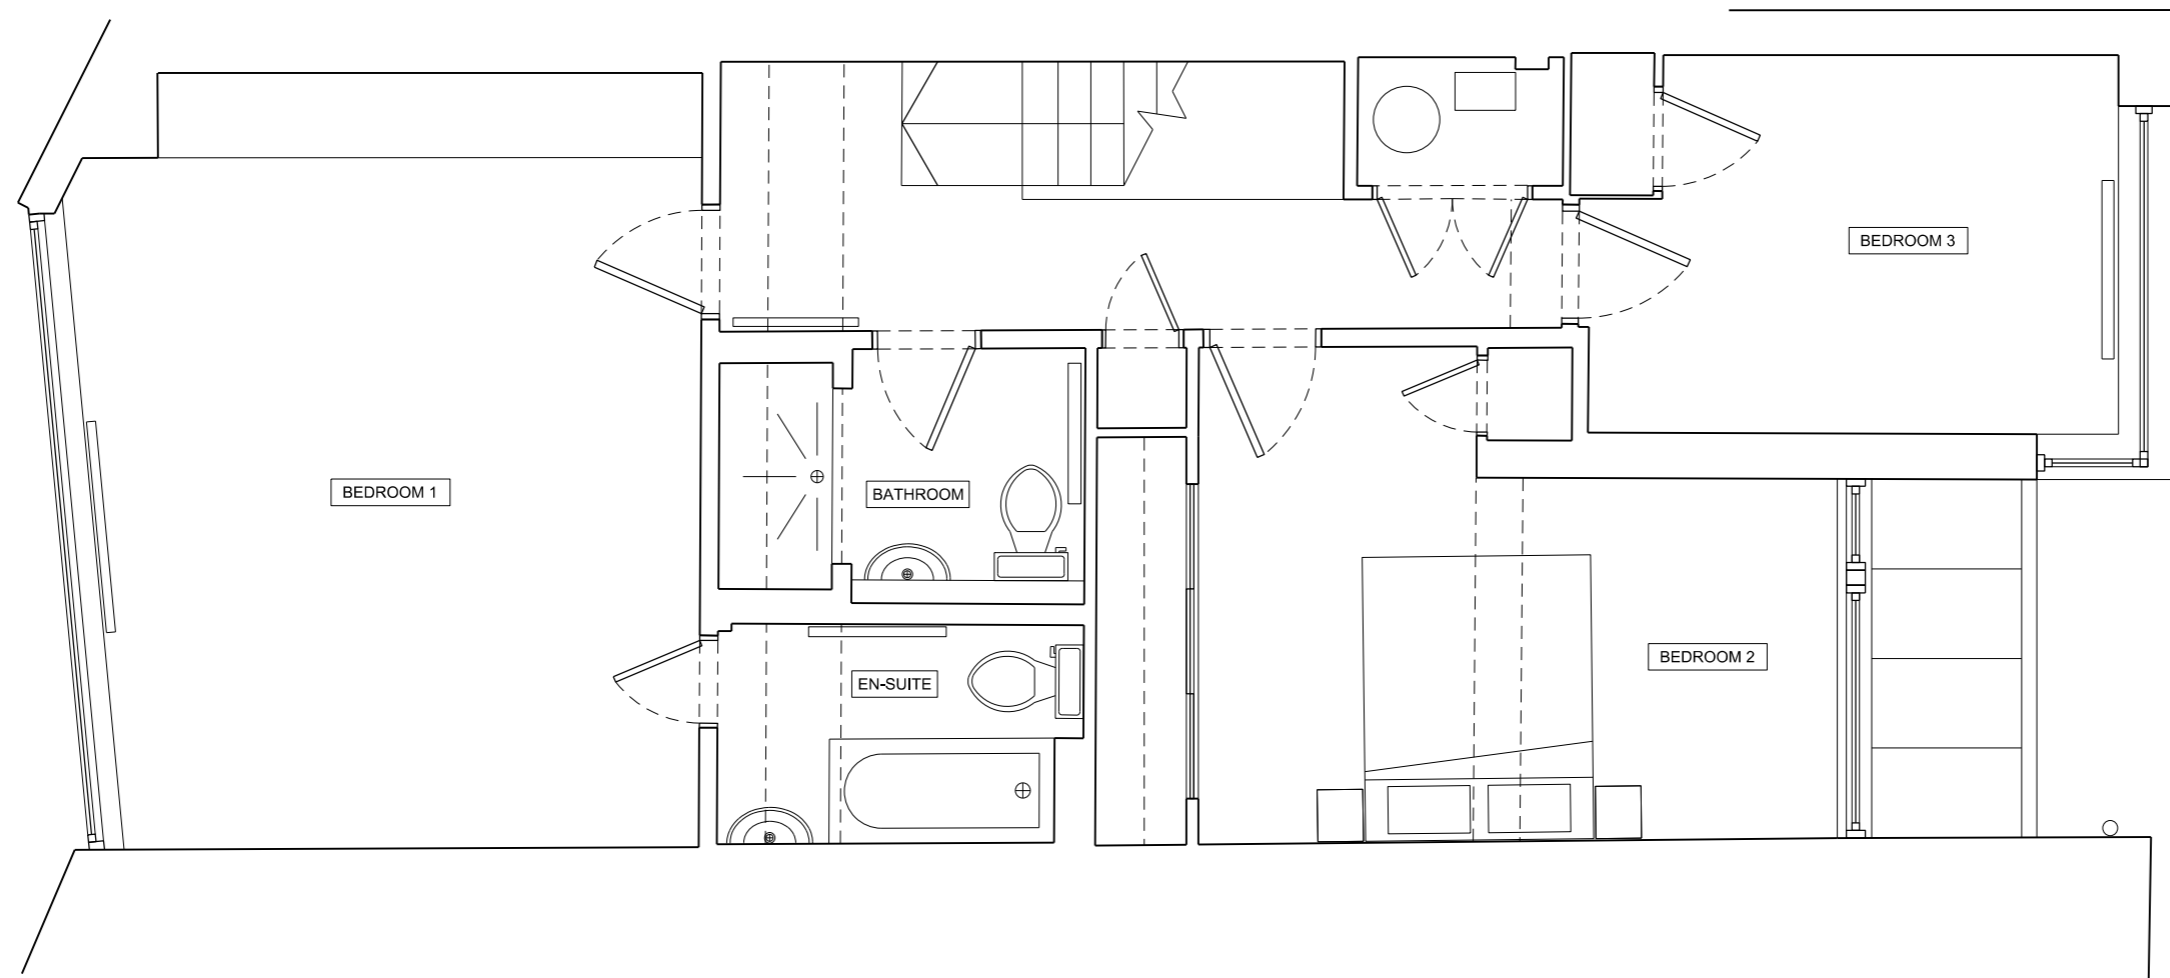

Rev	Date	Description
A	05.01.15	Conservatory Removed
-	17.06.14	First Drawn



22-24 KINGSFORD STREET
 LONDON NW5 4JT
 020 3411 4686
 info@francisarchitects.co.uk
 www.francisarchitects.co.uk

Project **36C ARKWRIGHT ROAD**

Client **Marlon Bloch**

Date **17.06.14** Scale **1:50 at A3**

Title **FIRST FLOOR PLAN**

Drawn **MC** Checked **JH** Approved **NF**


Status **AS PROPOSED**

Project Discipline View Drawing No. Rev.


11200|A|P|101|A



Notes
 Do not scale from drawing
 All dimensions to be checked on site
 This drawing is copyright ©

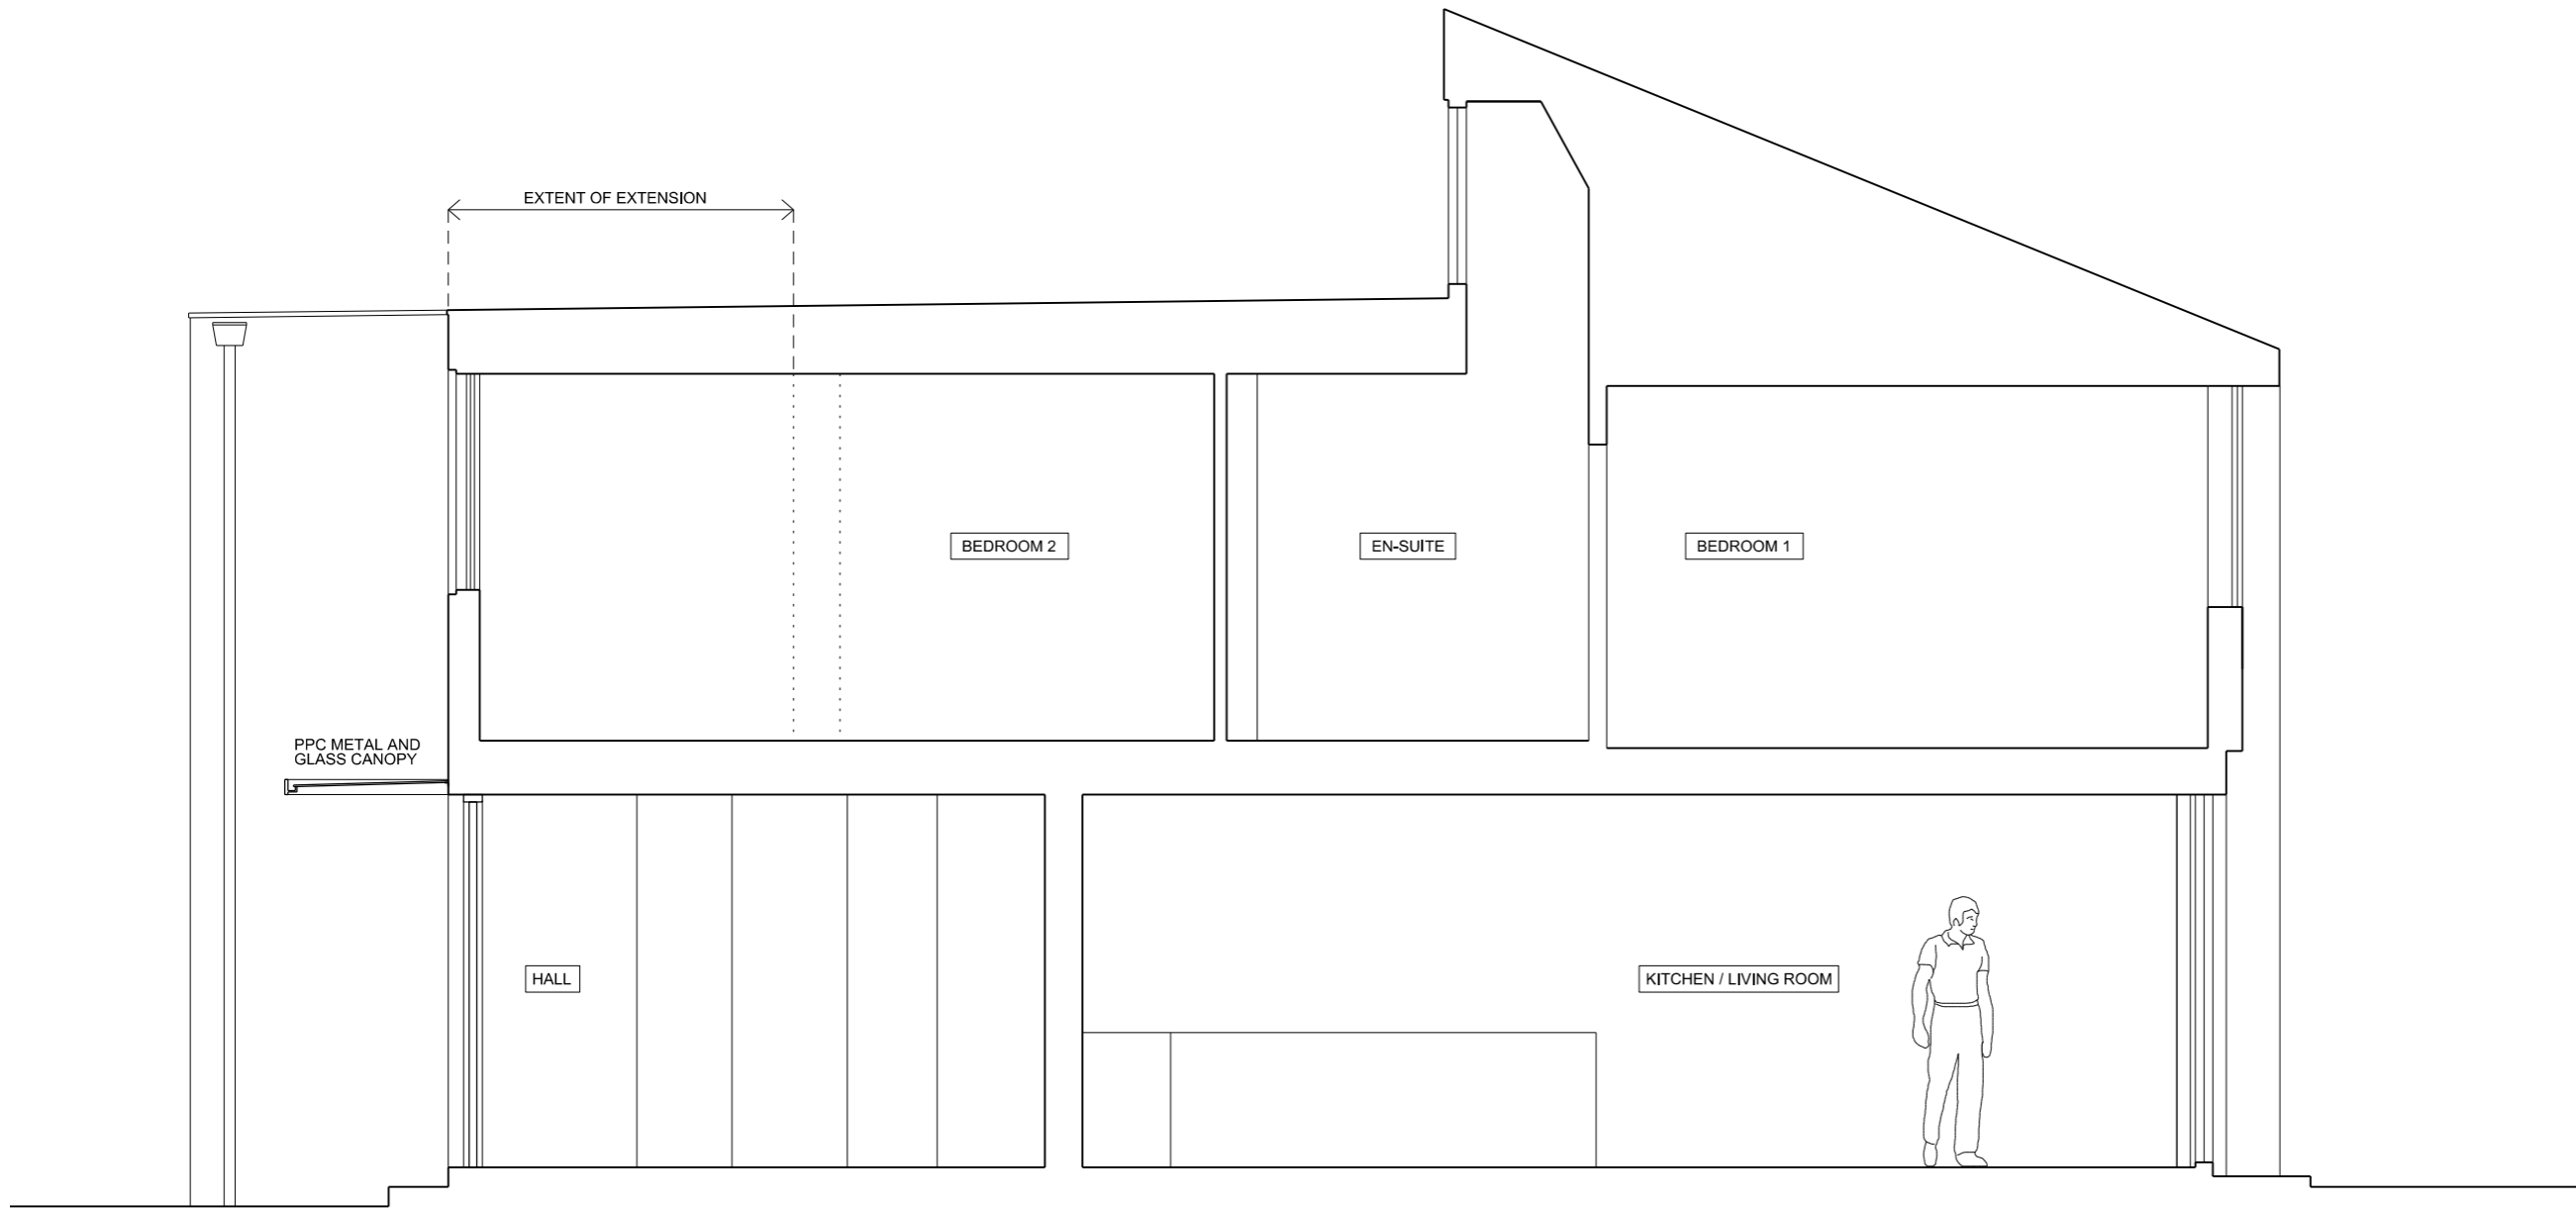

Rev	Date	Description
A	05.01.15	Conservatory Removed
-	17.06.14	First Drawn

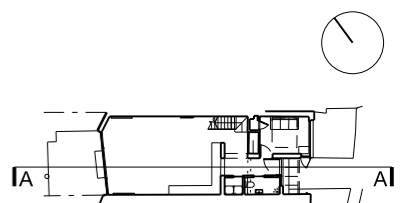

22-24 KINGSFORD STREET
 LONDON NW5 4JT
 020 3411 4686
 info@francisarchitects.co.uk
 www.francisarchitects.co.uk

Project **36C ARKWRIGHT ROAD**

Client **Marlon Bloch**

Date **17.06.14** Scale **1:50 at A3**

Title **SECTION A**

Drawn **MC** Checked **JH** Approved **NF**

Status **AS PROPOSED**

Project Discipline View Drawing No. Rev.
11200|A|S|110|A