


Notes  
 Do not scale from drawing  
 All dimensions to be checked on site  
 This drawing is copyright ©

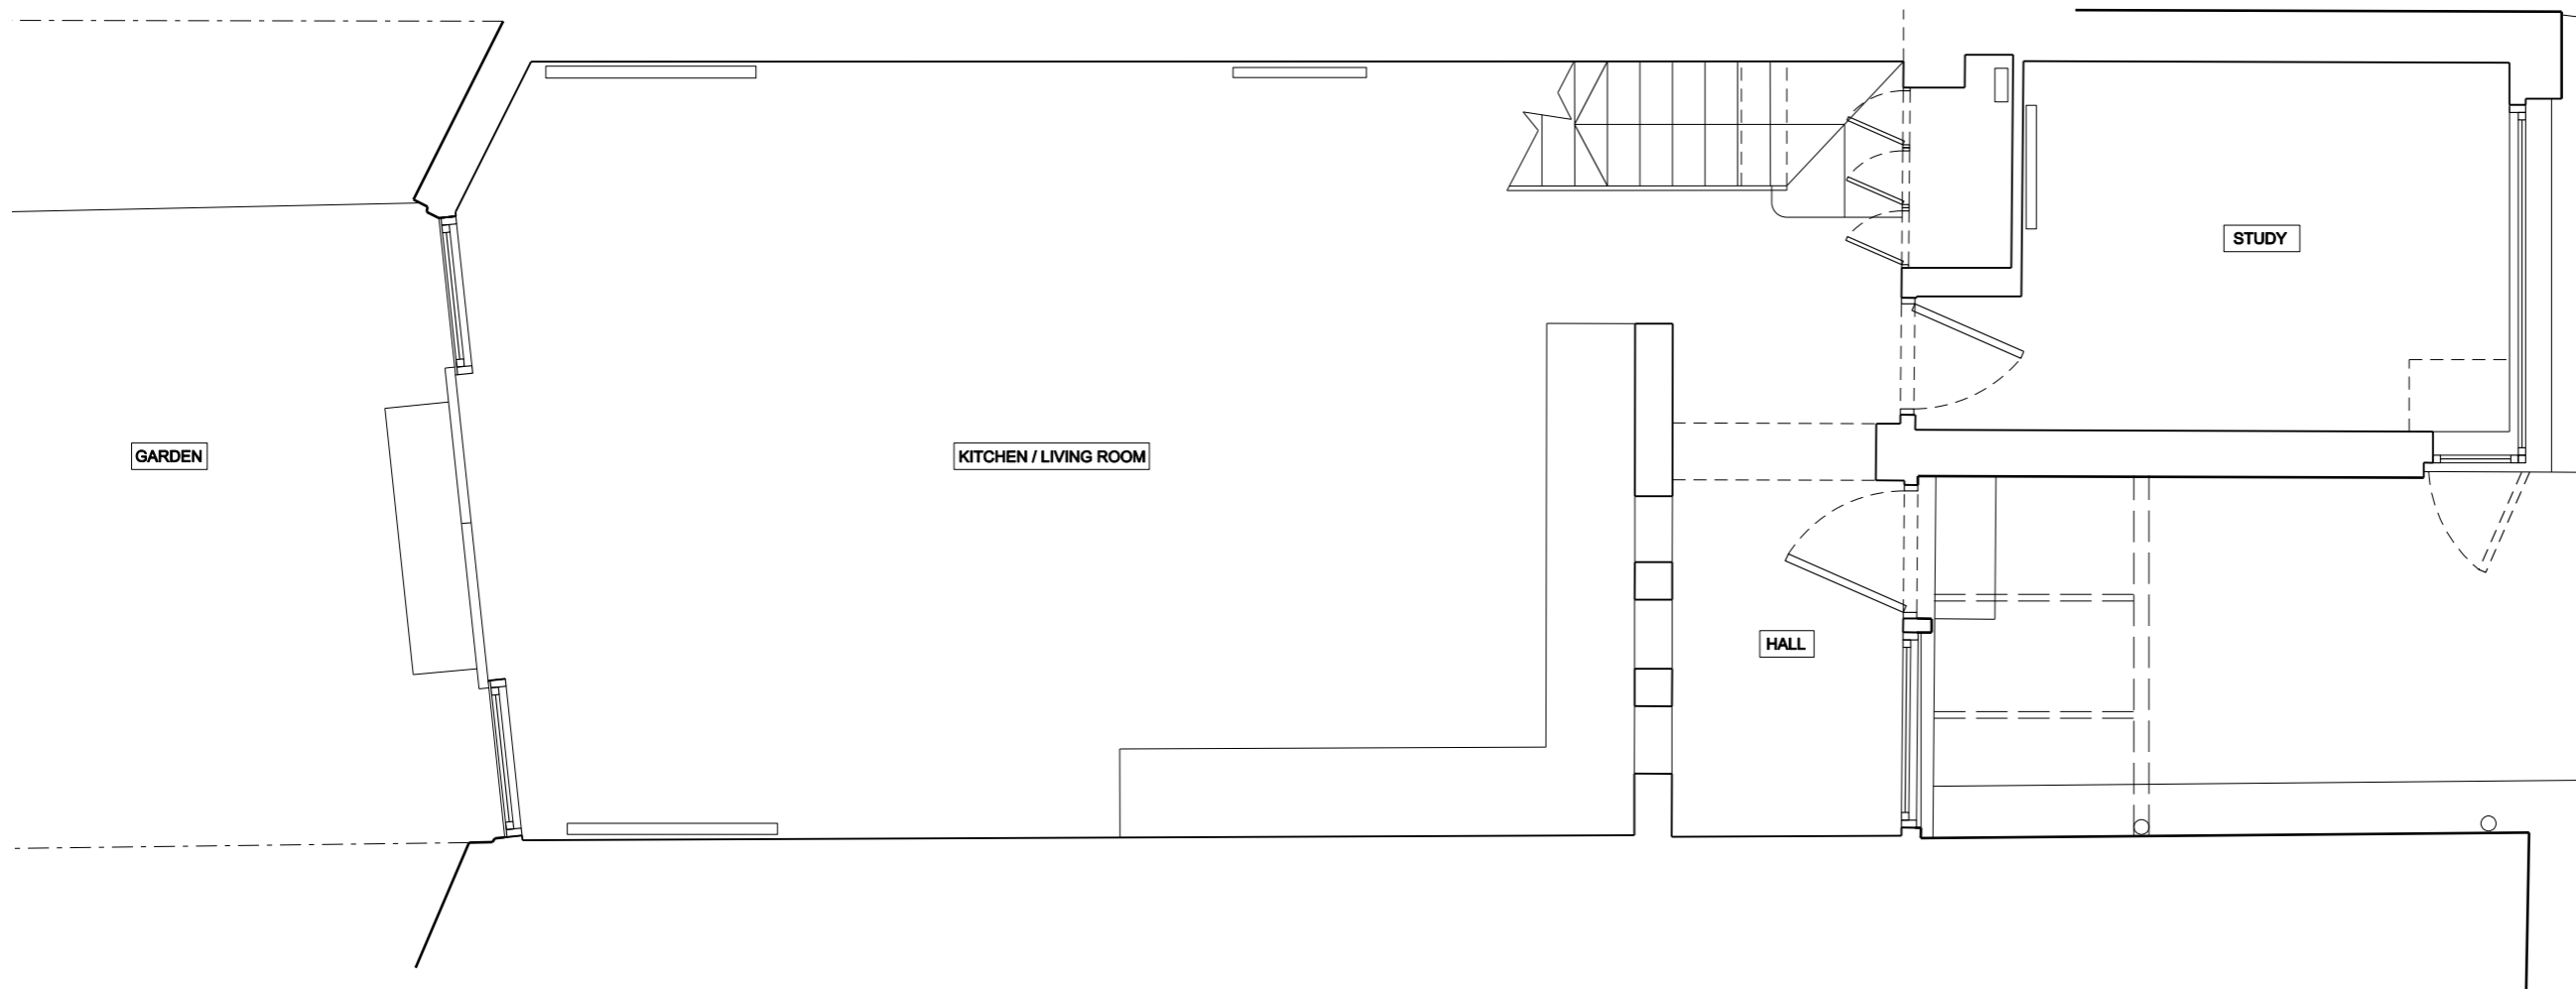

Rev	Date	Description
-	17.06.14	FIRST DRAWN



22-24 KINGSFORD STREET  
 LONDON NW5 4JT  
 020 3411 4686  
 info@francisarchitects.co.uk  
 www.francisarchitects.co.uk

Project  
**36C ARKWRIGHT ROAD**

Client  
 Marion Bloch


Date 17.06.14 Scale 1:50 at A3

Title  
**GROUND FLOOR PLAN**

Drawn MC Checked JH Approved NF


Status AS EXISTING

Project Discipline View Drawing No. Rev.  
**11200|A|P|002|-**

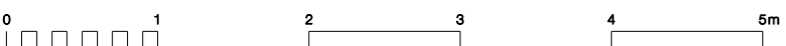


Notes

Do not scale from drawing  
 All dimensions to be checked on site  
 This drawing is copyright ©

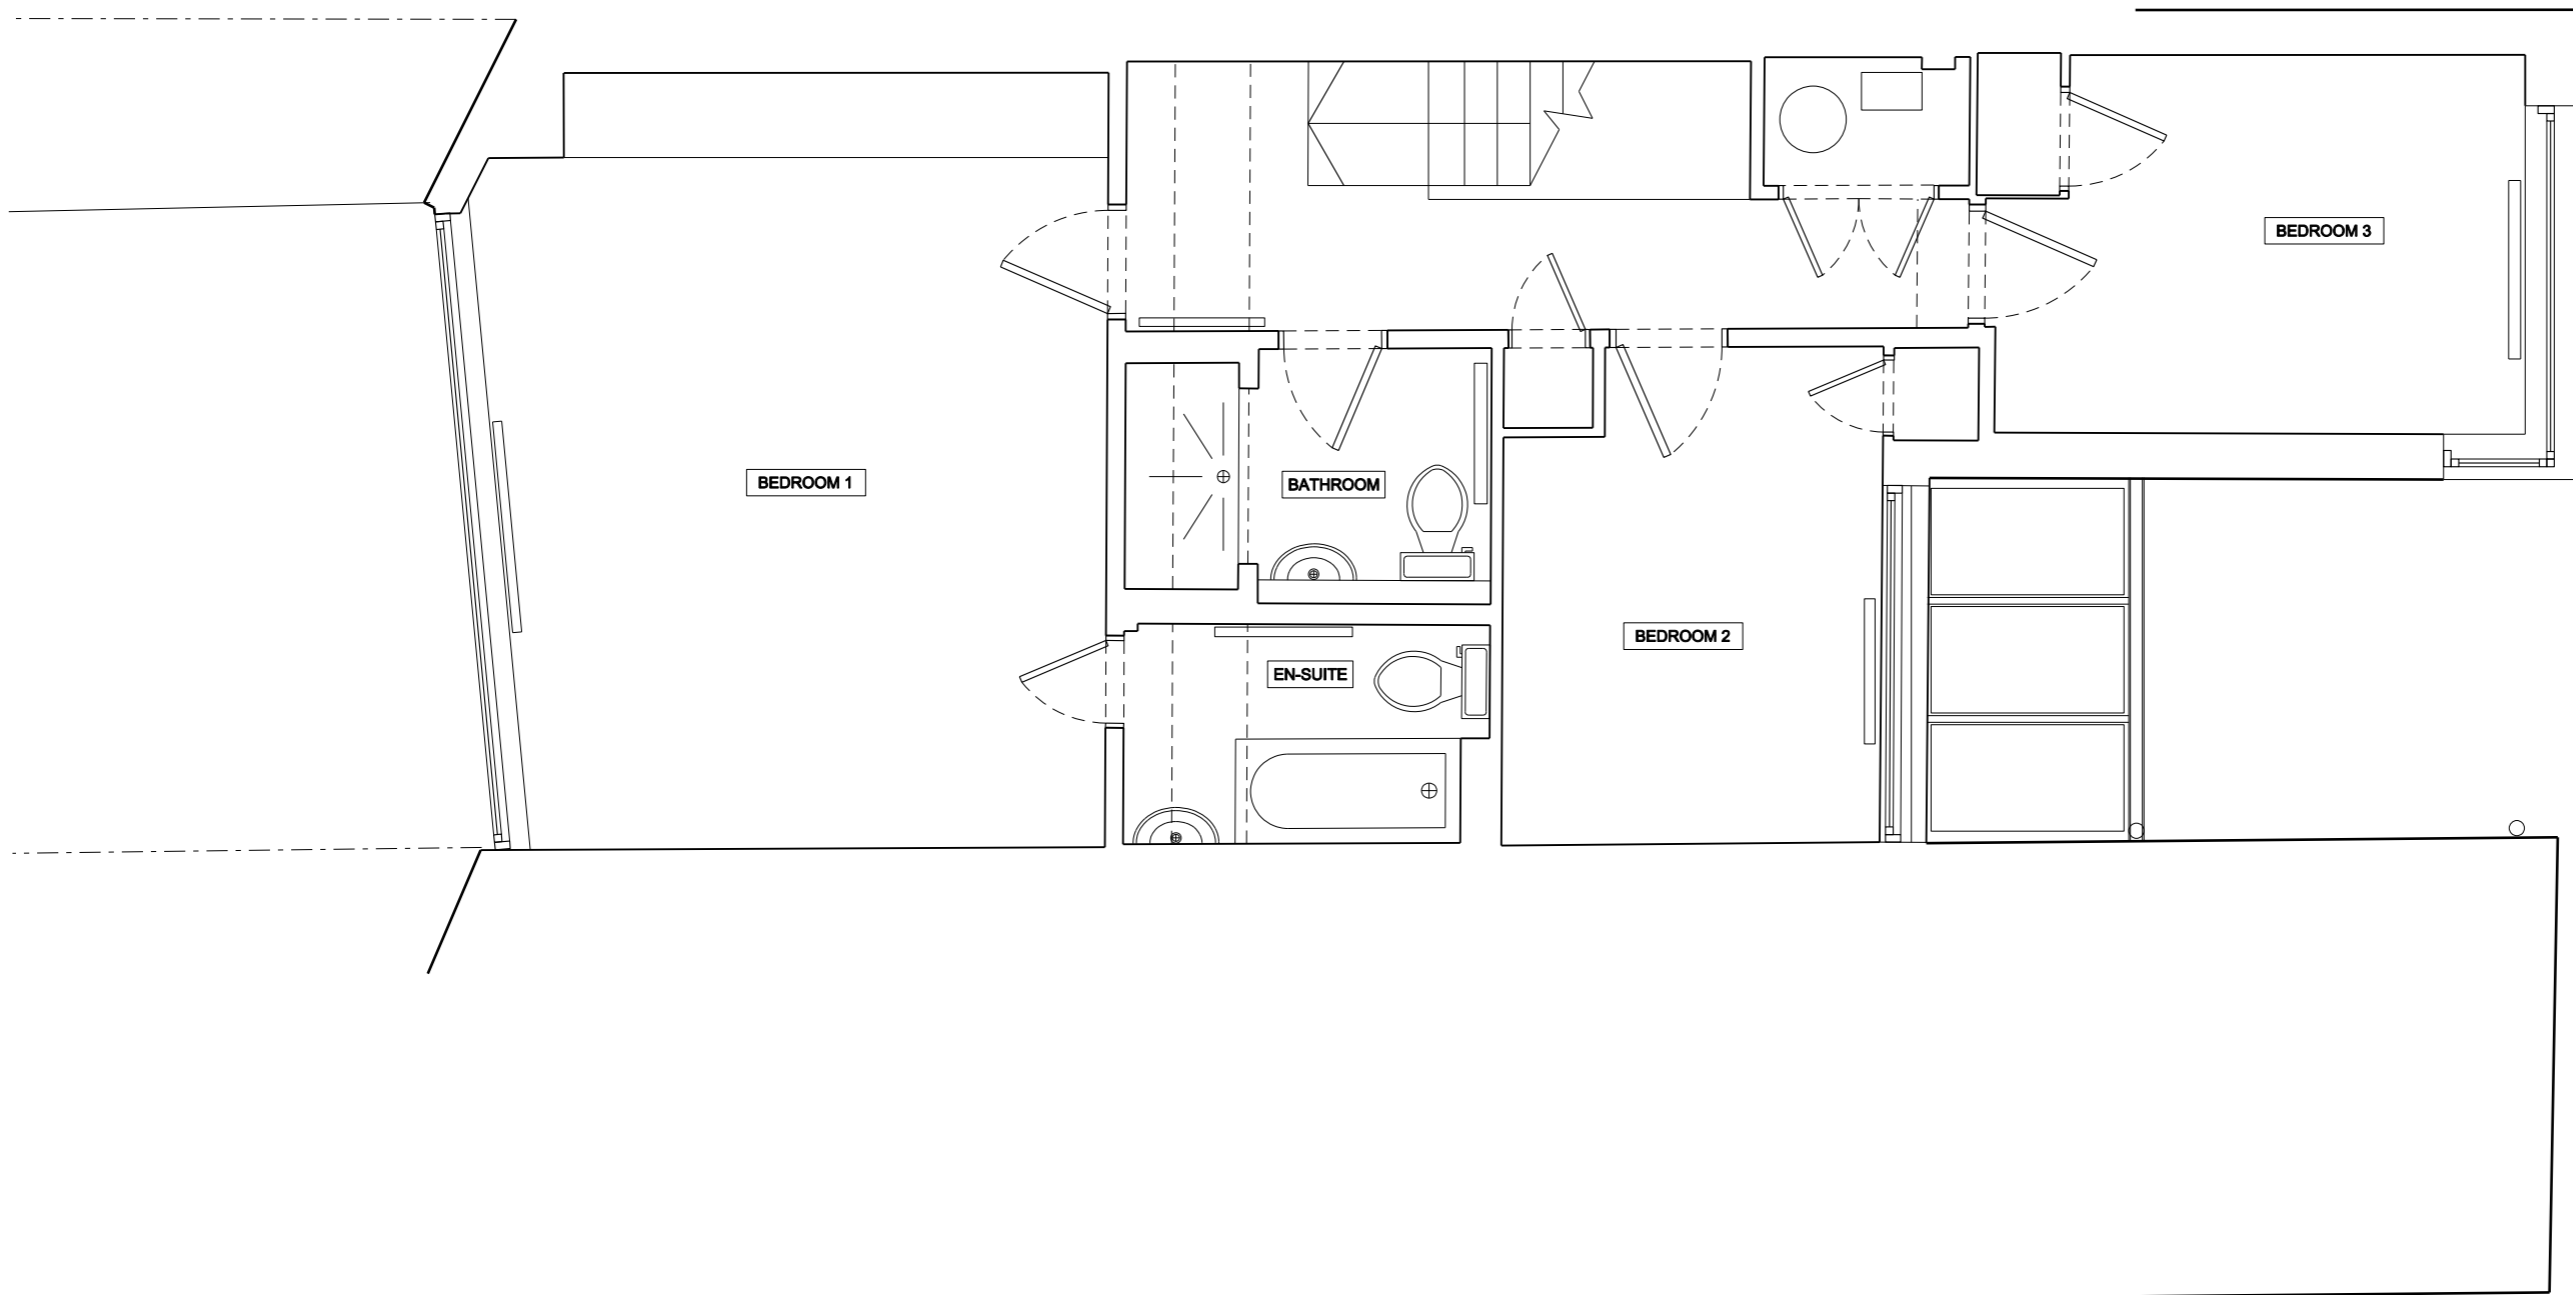

Rev	Date	Description
-	17.06.14	FIRST DRAWN

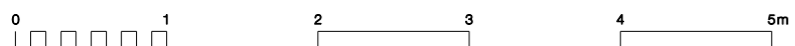

22-24 KINGSFORD STREET  
 LONDON NW5 4JT  
 020 3411 4686  
 info@francisarchitects.co.uk  
 www.francisarchitects.co.uk

Project **36C ARKWRIGHT ROAD**

Client **Marion Bloch**

Date **17.06.14** Scale **1:50 at A3**

Title **FIRST FLOOR PLAN**


Drawn **MC** Checked **JH** Approved **NF**

Status **AS EXISTING**



Project Discipline View Drawing No. Rev.

**11200|A|P|003|-**

Notes  
 Do not scale from drawing  
 All dimensions to be checked on site  
 This drawing is copyright ©

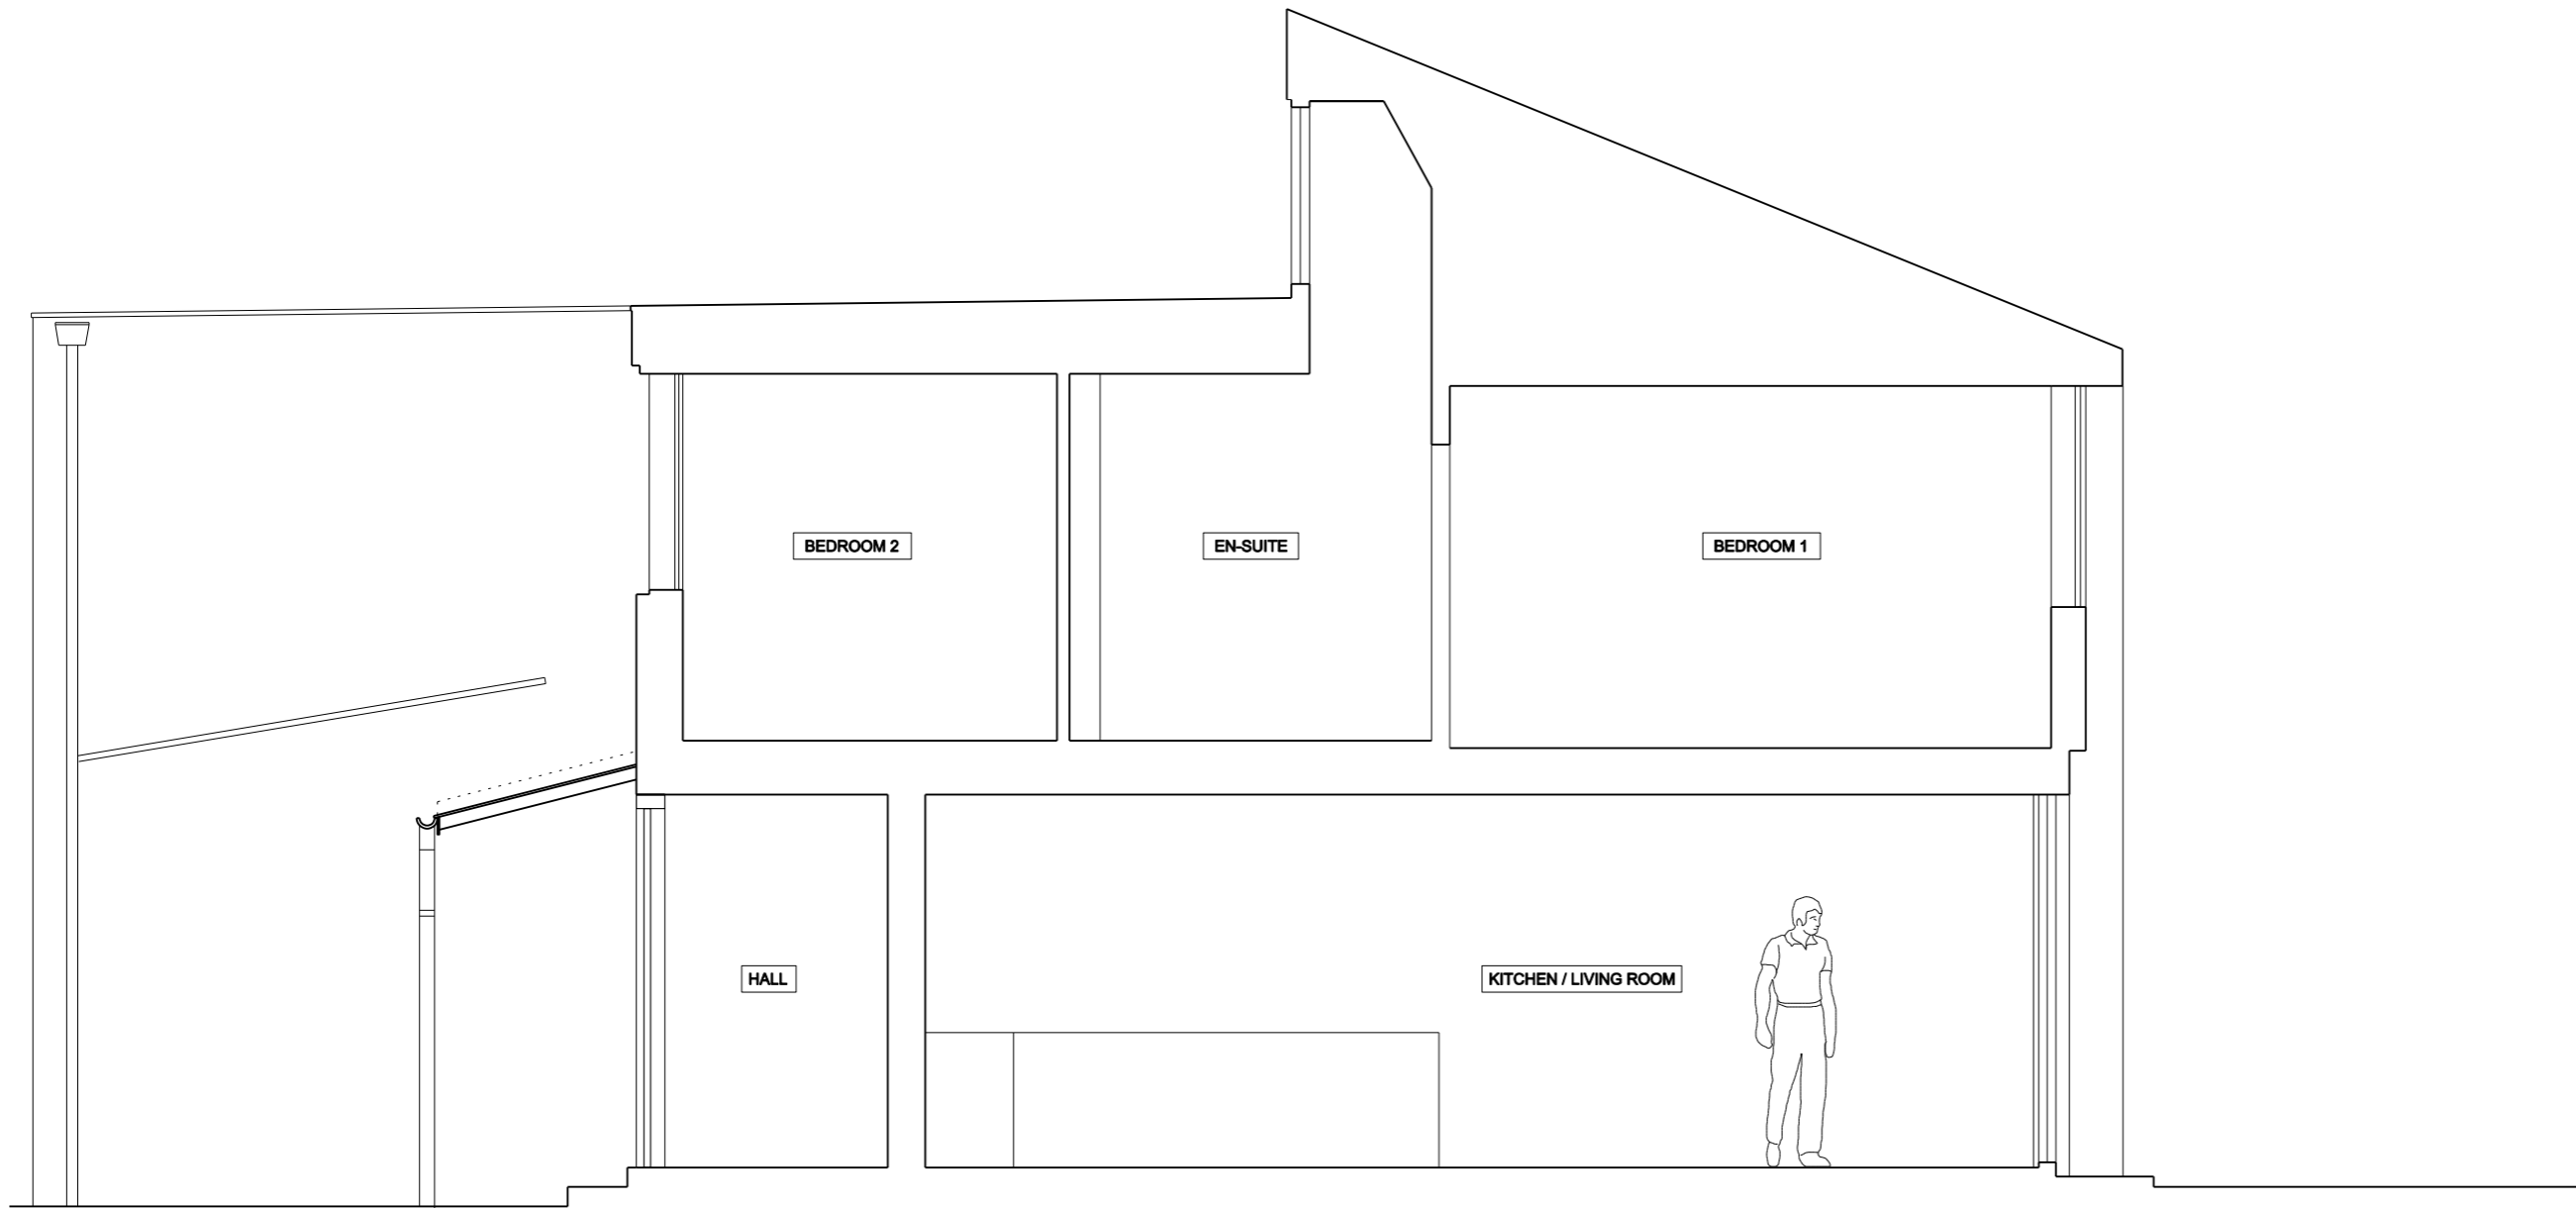

Rev	Date	Description
-	17.06.14	FIRST DRAWN

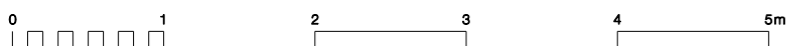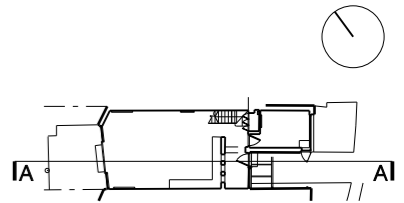

22-24 KINGSFORD STREET  
 LONDON NW5 4JT  
 020 3411 4686  
 info@francisarchitects.co.uk  
 www.francisarchitects.co.uk


Project 36C ARKWRIGHT ROAD  
 Client Marion Bloch  
 Date 17.06.14 Scale 1:50 at A3  
 Title SECTION A  
 Drawn MC Checked JH Approved NF  
 Status AS EXISTING  
 Project Discipline View Drawing No. Rev.  
 11200|A|S|010|-

Notes

Do not scale from drawing  
 All dimensions to be checked on site  
 This drawing is copyright ©



01 FRONT ELEVATION  
 SCALE 1:50

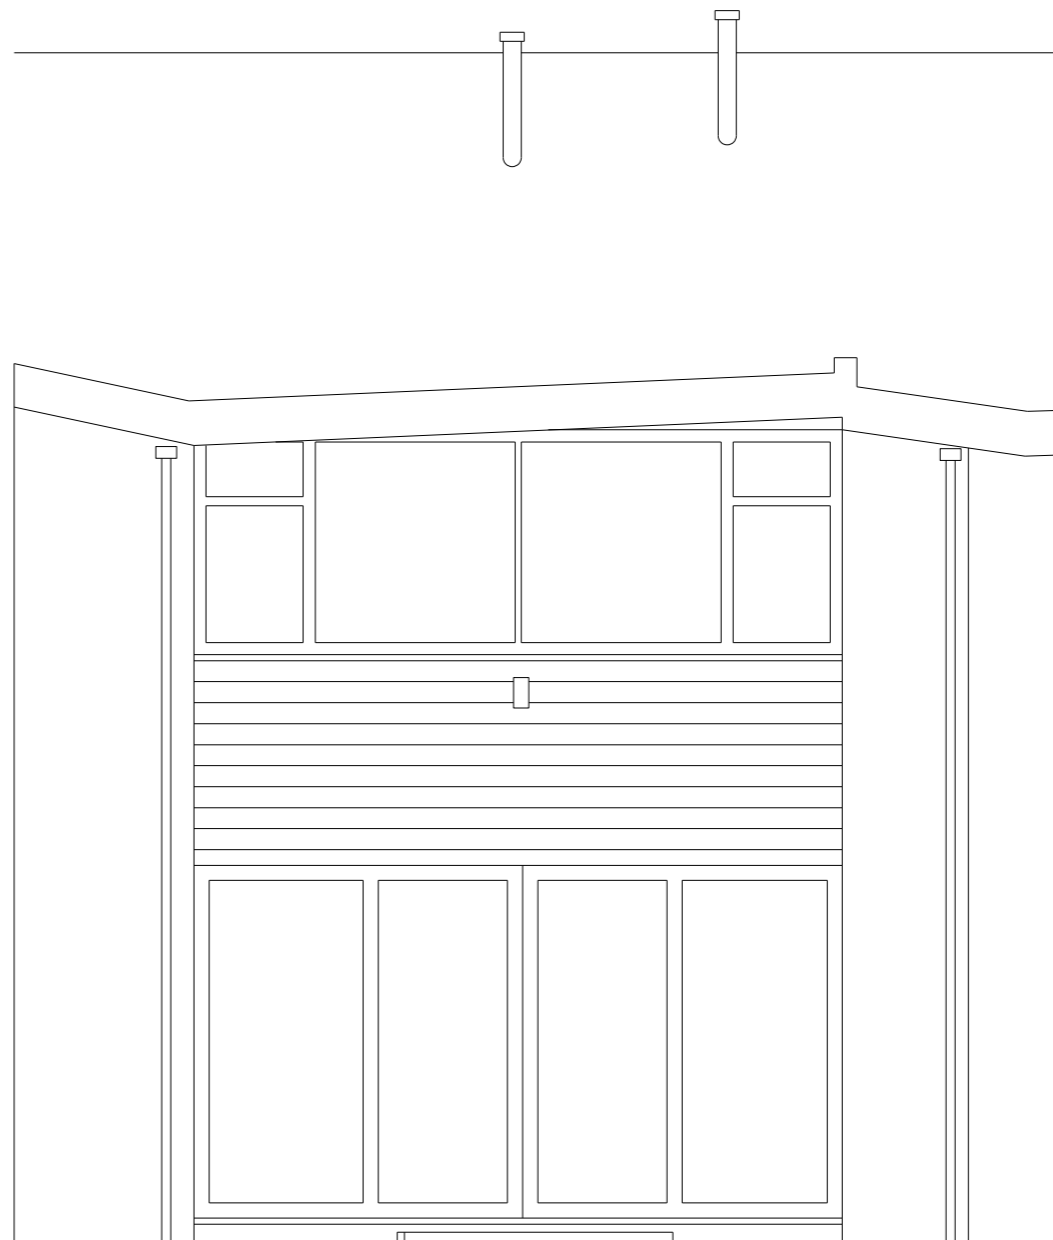


02 REAR ELEVATION  
 SCALE 1:50

Rev	Date	Description
-	17.06.14	FIRST DRAWN


22-24 KINGSFORD STREET  
 LONDON NW5 4JT  
 020 3411 4686  
 info@francisarchitects.co.uk  
 www.francisarchitects.co.uk

Project **36C ARKWRIGHT ROAD**  
 Client **Marion Bloch**  
 Date **17.06.14** Scale **1:50 at A3**  
 Title **ELEVATIONS**  
 Drawn **MC** Checked **JH** Approved **NF**  
 Status **AS EXISTING**

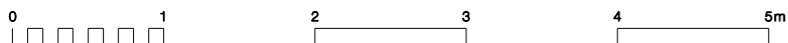


11200|A|E|020|-

Notes  
 Do not scale from drawing  
 All dimensions to be checked on site  
 This drawing is copyright ©

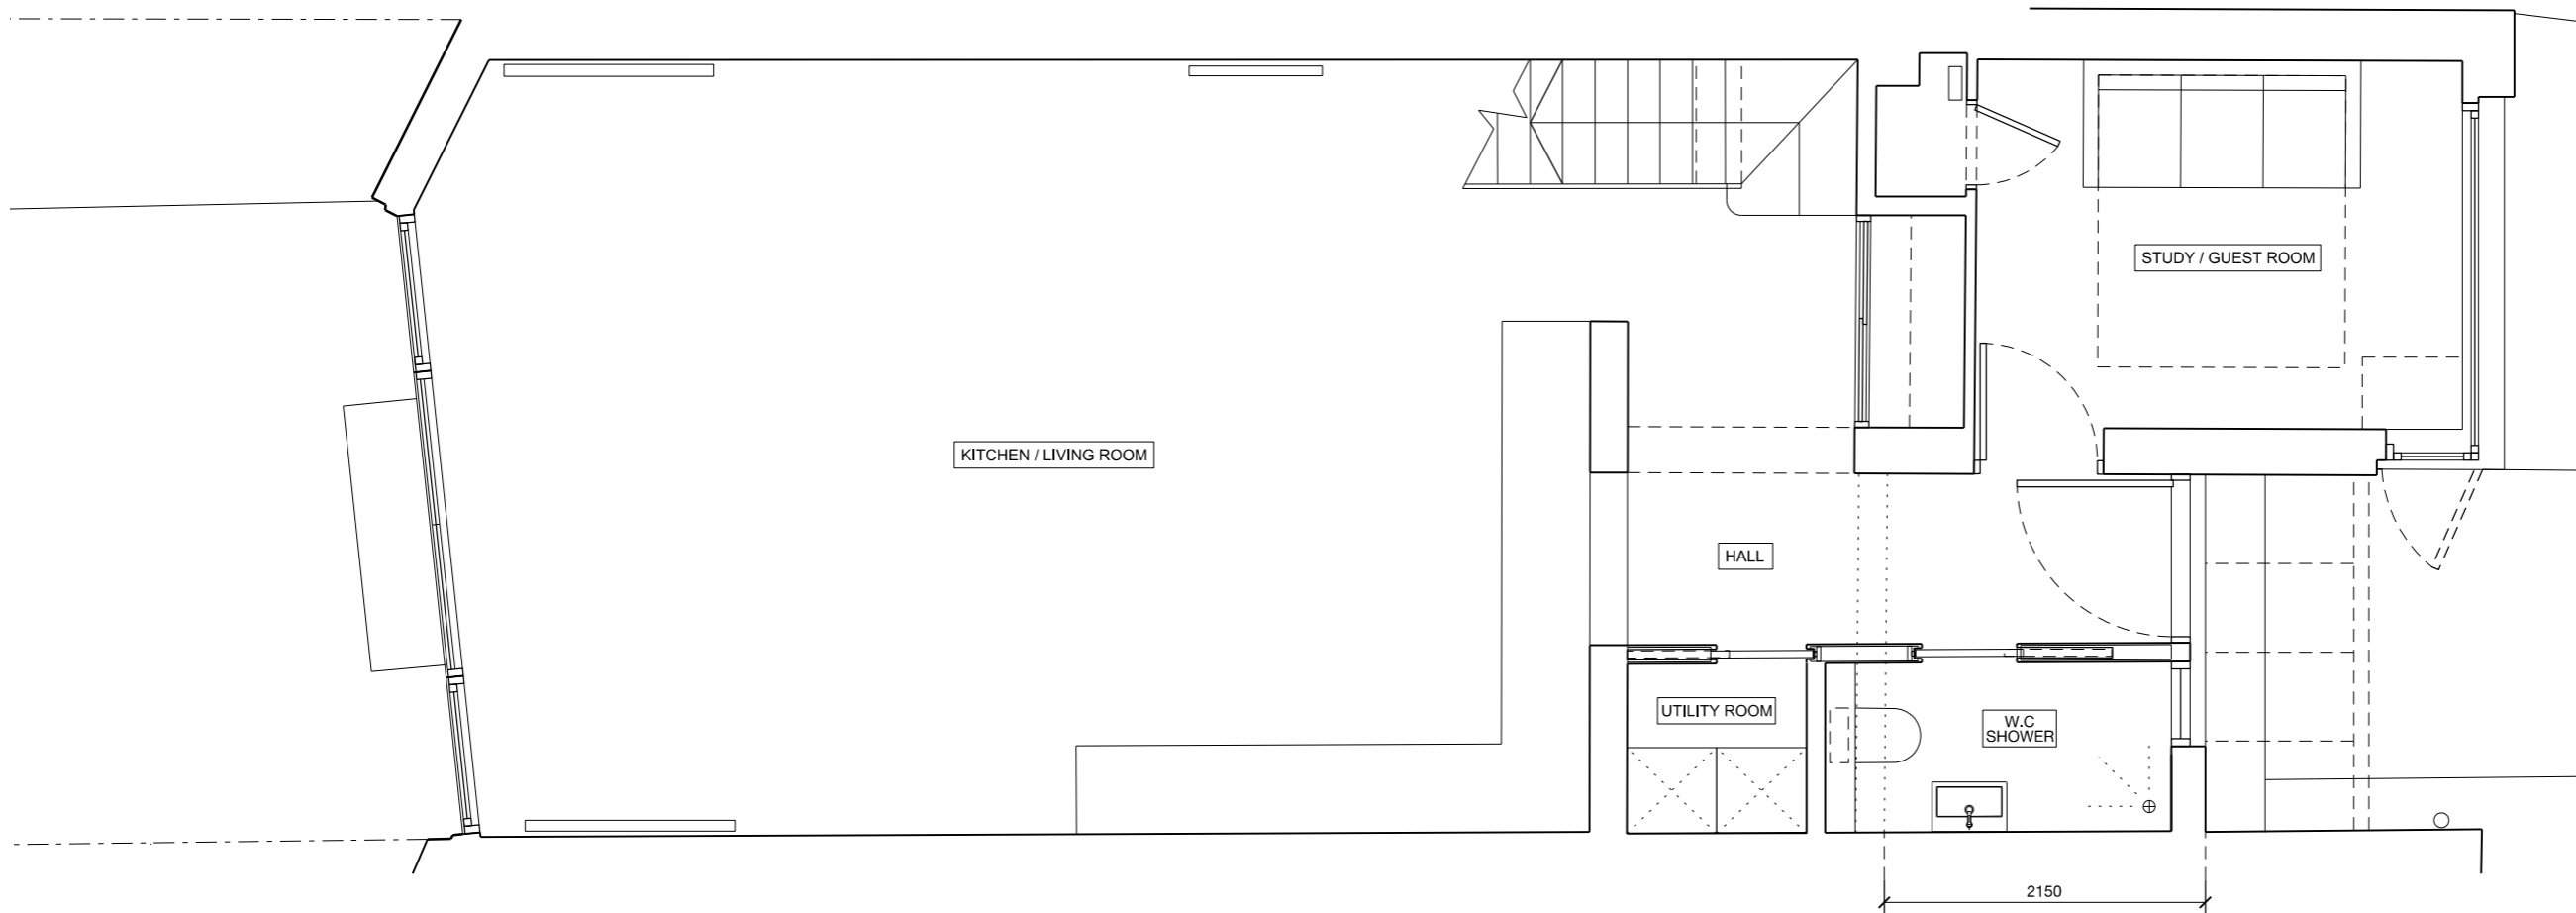

01 GROUND FLOOR PLAN  
 SCALE 1:50

Rev	Date	Description
A	05.01.15	Conservatory Removed
-	17.06.14	First Drawn

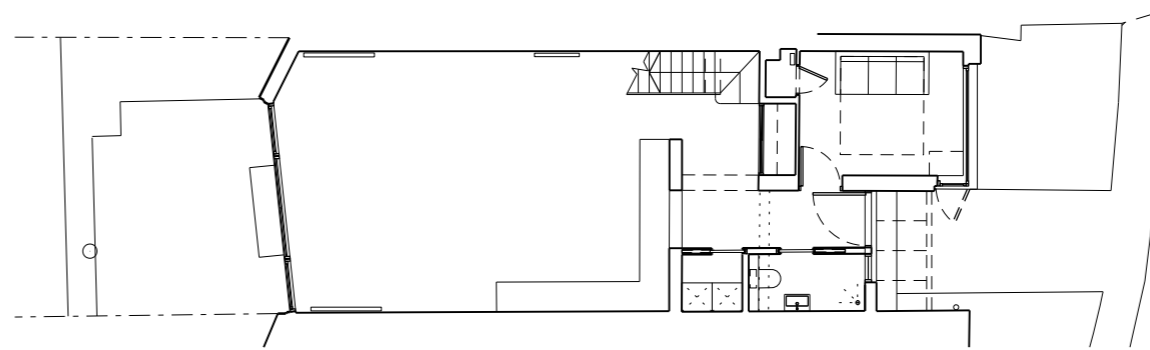

02 SITE LAYOUT PLAN  
 SCALE 1:150

22-24 KINGSFORD STREET  
 LONDON NW5 4JT  
 020 3411 4686  
 info@francsarchitects.co.uk  
 www.francsarchitects.co.uk

Project **36C ARKWRIGHT ROAD**

Client **Marlon Bloch**

Date **17.06.14** Scale **1:50 at A3**

Title **GROUND FLOOR PLAN**

Drawn **MC** Checked **JH** Approved **NF**

Status **AS PROPOSED**


Project Discipline View Drawing No. Rev.

**11200 | A | P | 100 | A**



Notes

Do not scale from drawing  
 All dimensions to be checked on site  
 This drawing is copyright ©

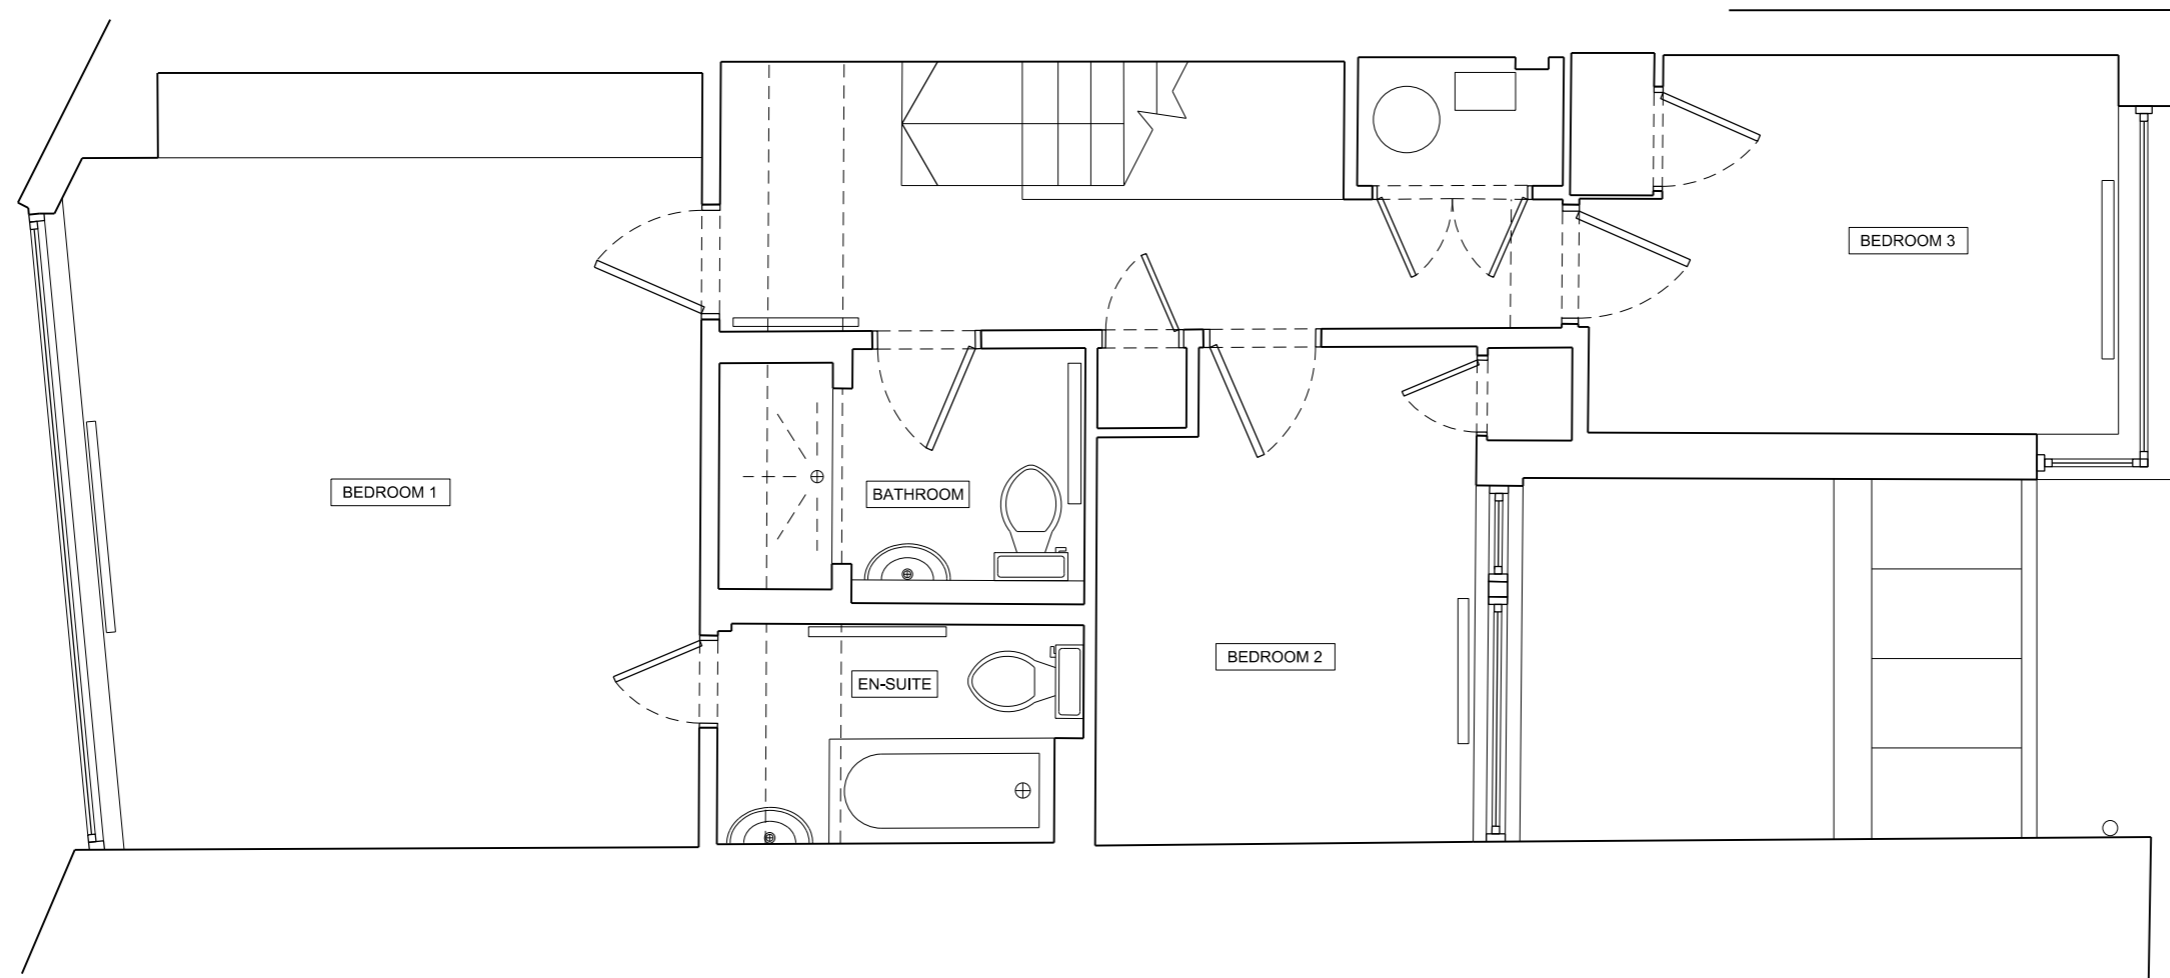

Rev	Date	Description
B	12.01.15	First Floor Extension Removed.
A	05.01.15	Conservatory Removed
-	17.06.14	First Drawn



22-24 KINGSFORD STREET  
 LONDON NW5 4JT  
 020 3411 4686  
 info@francisarchitects.co.uk  
 www.francisarchitects.co.uk

Project **36C ARKWRIGHT ROAD**

Client **Marlon Bloch**

Date **17.06.14** Scale **1:50 at A3**

Title **FIRST FLOOR PLAN**

Drawn **MC** Checked **JH** Approved **NF**

Status **AS PROPOSED**


Project Discipline View Drawing No. Rev.

**11200|A|P|101|B**




Notes

Do not scale from drawing  
All dimensions to be checked on site  
This drawing is copyright ©

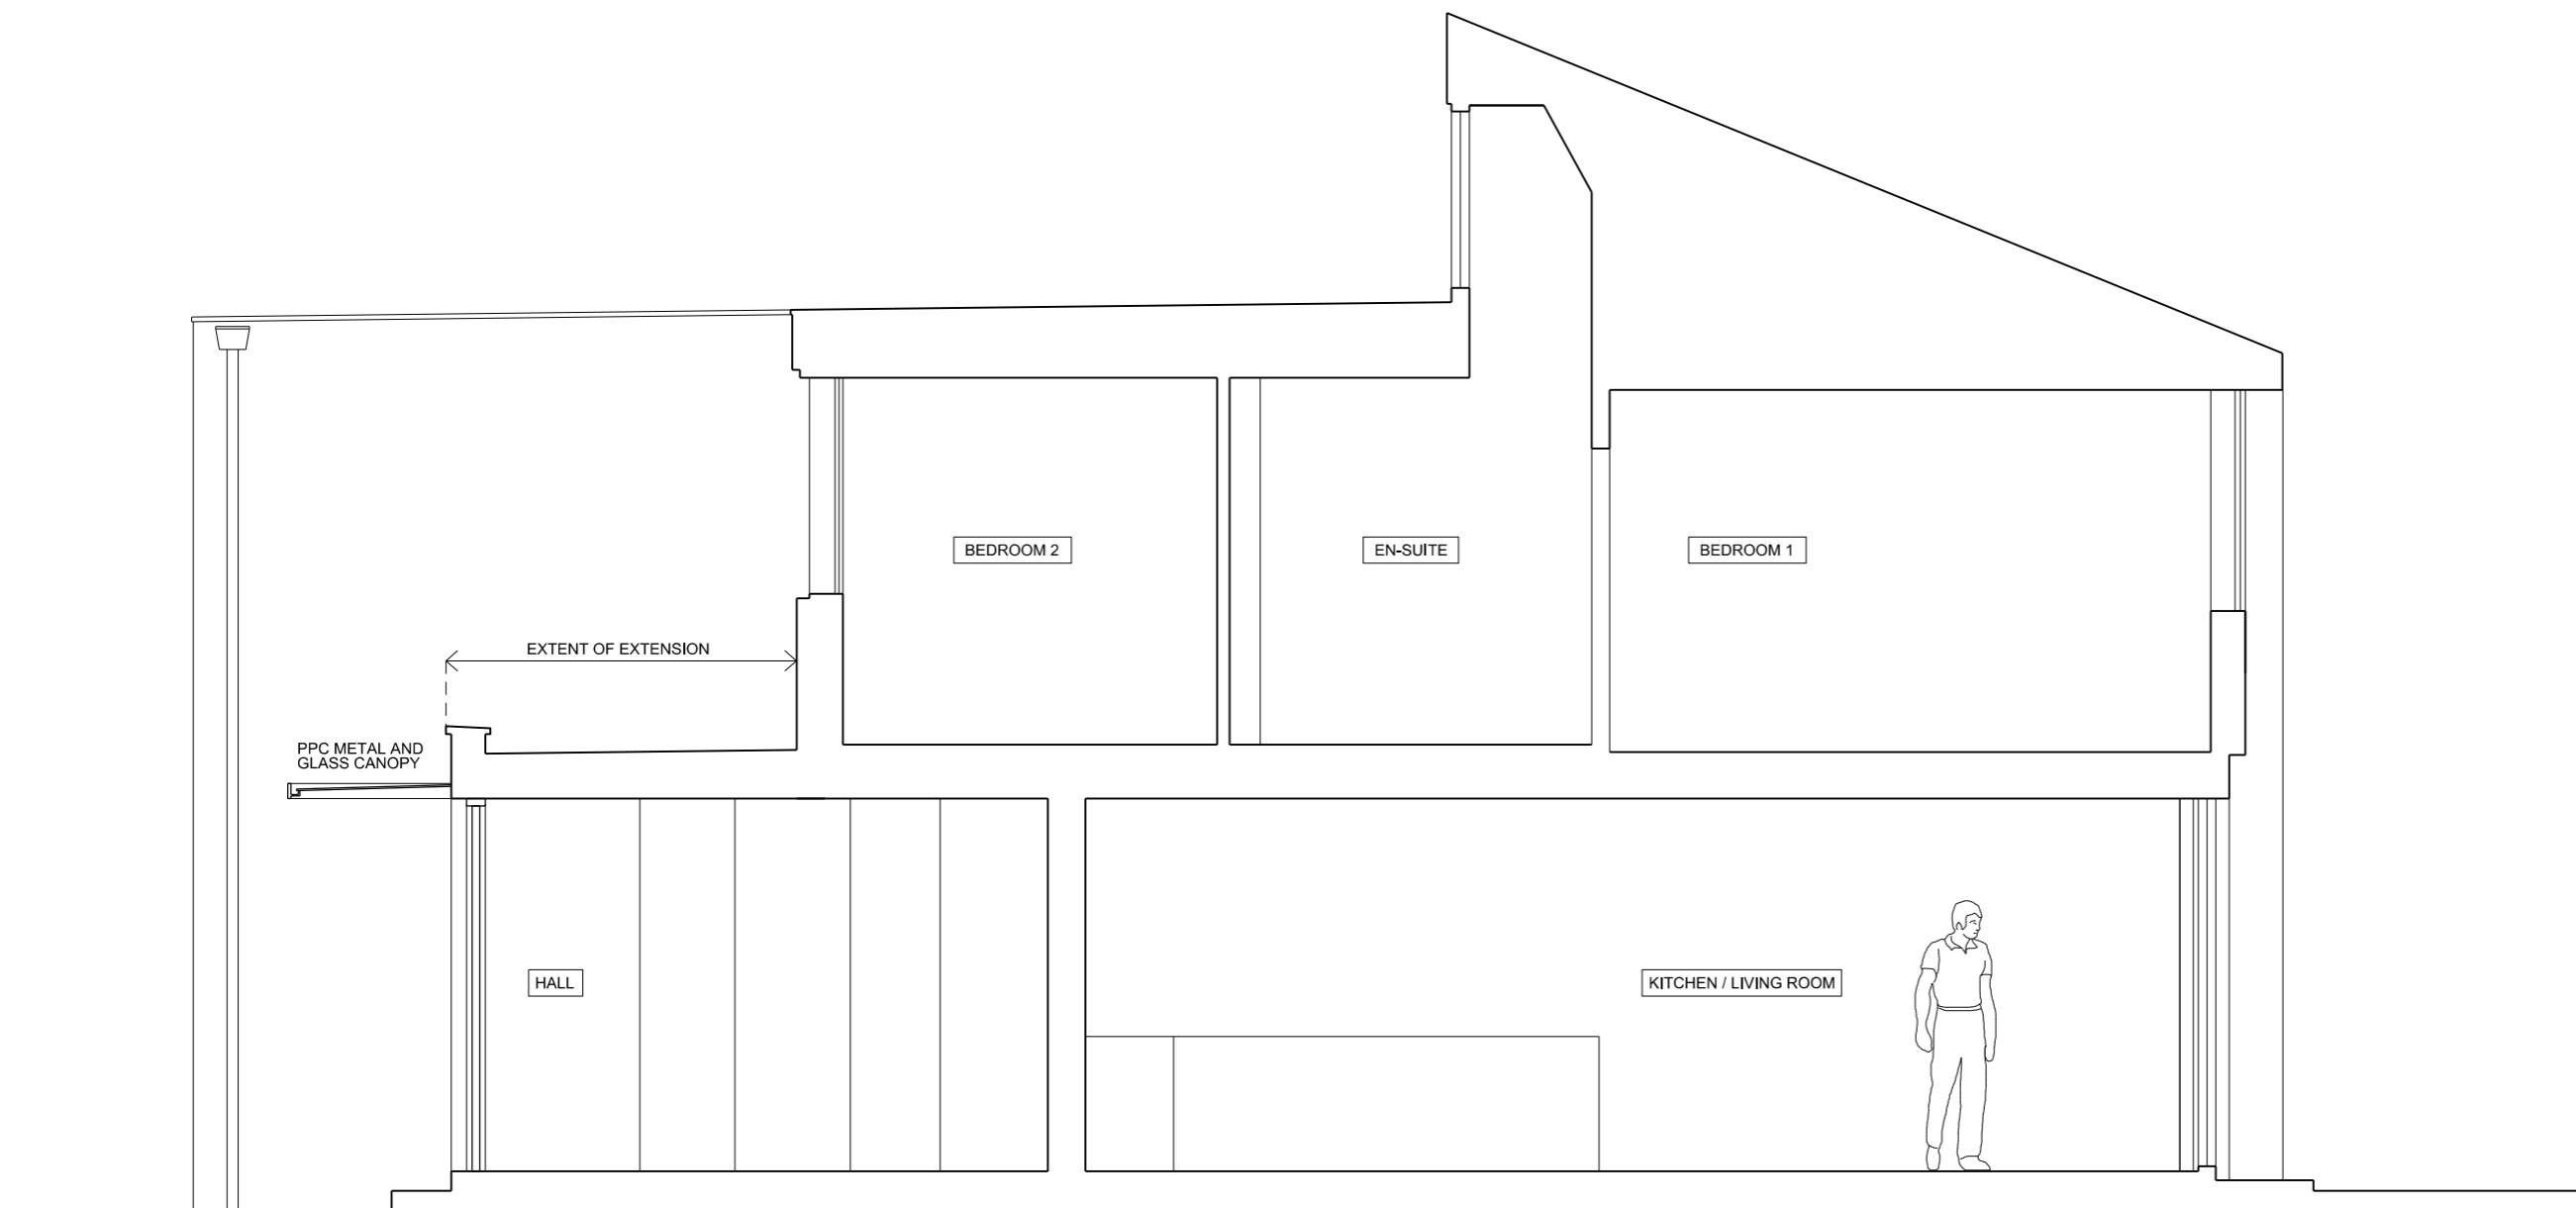

Rev	Date	Description
B	12.01.15	First Floor Extension Removed
A	05.01.15	Conservatory Removed
-	17.06.14	First Drawn

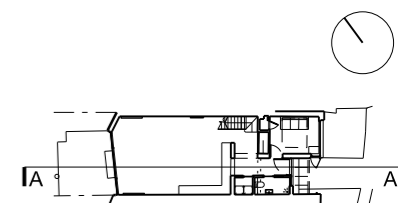

22-24 KINGSFORD STREET  
LONDON NW5 4JT  
020 3411 4686  
info@francisarchitects.co.uk  
www.francisarchitects.co.uk

Project **36C ARKWRIGHT ROAD**

Client **Marlon Bloch**

Date **17.06.14** Scale **1:50 at A3**

Title **SECTION A**

Drawn **MC** Checked **JH** Approved **NF**

Status **AS PROPOSED**

Project Discipline View Drawing No. Rev.

**11200 | A | S | 110 | B**




Notes  
 Do not scale from drawing  
 All dimensions to be checked on site  
 This drawing is copyright ©

- Materials:
1. Decorated timber panels, glazed door and window.
  2. Frosted glass.
  3. PPC metal and glass canopy.



01 FRONT ELEVATION  
 SCALE 1:50

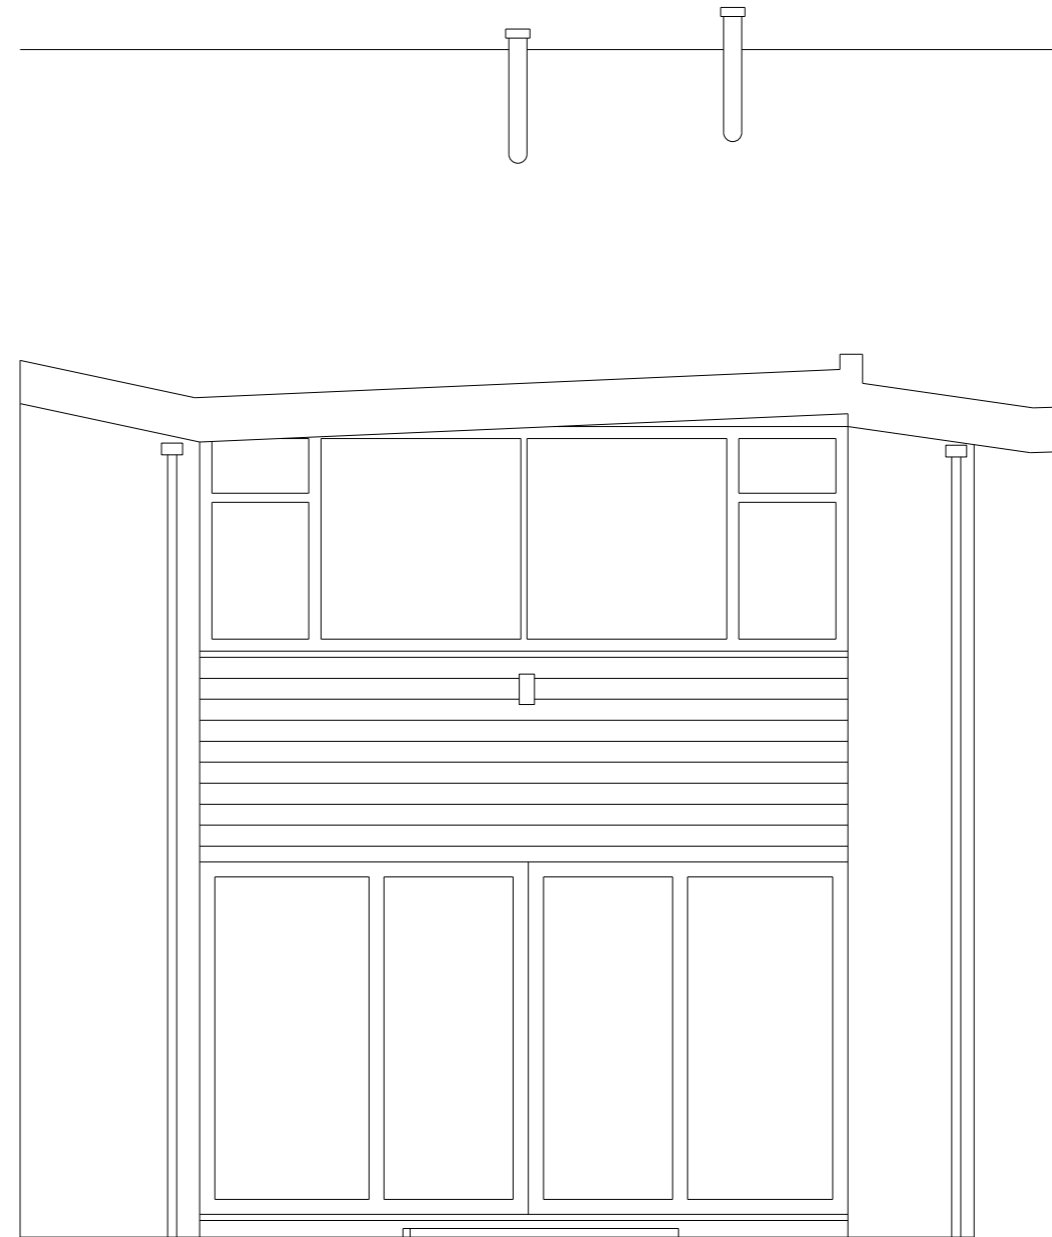

02 REAR ELEVATION  
 SCALE 1:50

Rev	Date	Description
B	12.01.15	First Floor Extension Removed
A	05.01.15	Conservatory Removed
-	17.06.14	First Drawn

22-24 KINGSFORD STREET  
 LONDON NW5 4JT  
 020 3411 4686  
 info@francisarchitects.co.uk  
 www.francisarchitects.co.uk

Project **36C ARKWRIGHT ROAD**

Client **Marlon Bloch**

Date **17.06.14** Scale **1:50 at A3**

Title **ELEVATIONS**

Drawn **MC** Checked **JH** Approved **NF**

Status **AS PROPOSED**

Project Discipline View Drawing No. Rev.

**11200|A|E|120|B**

