
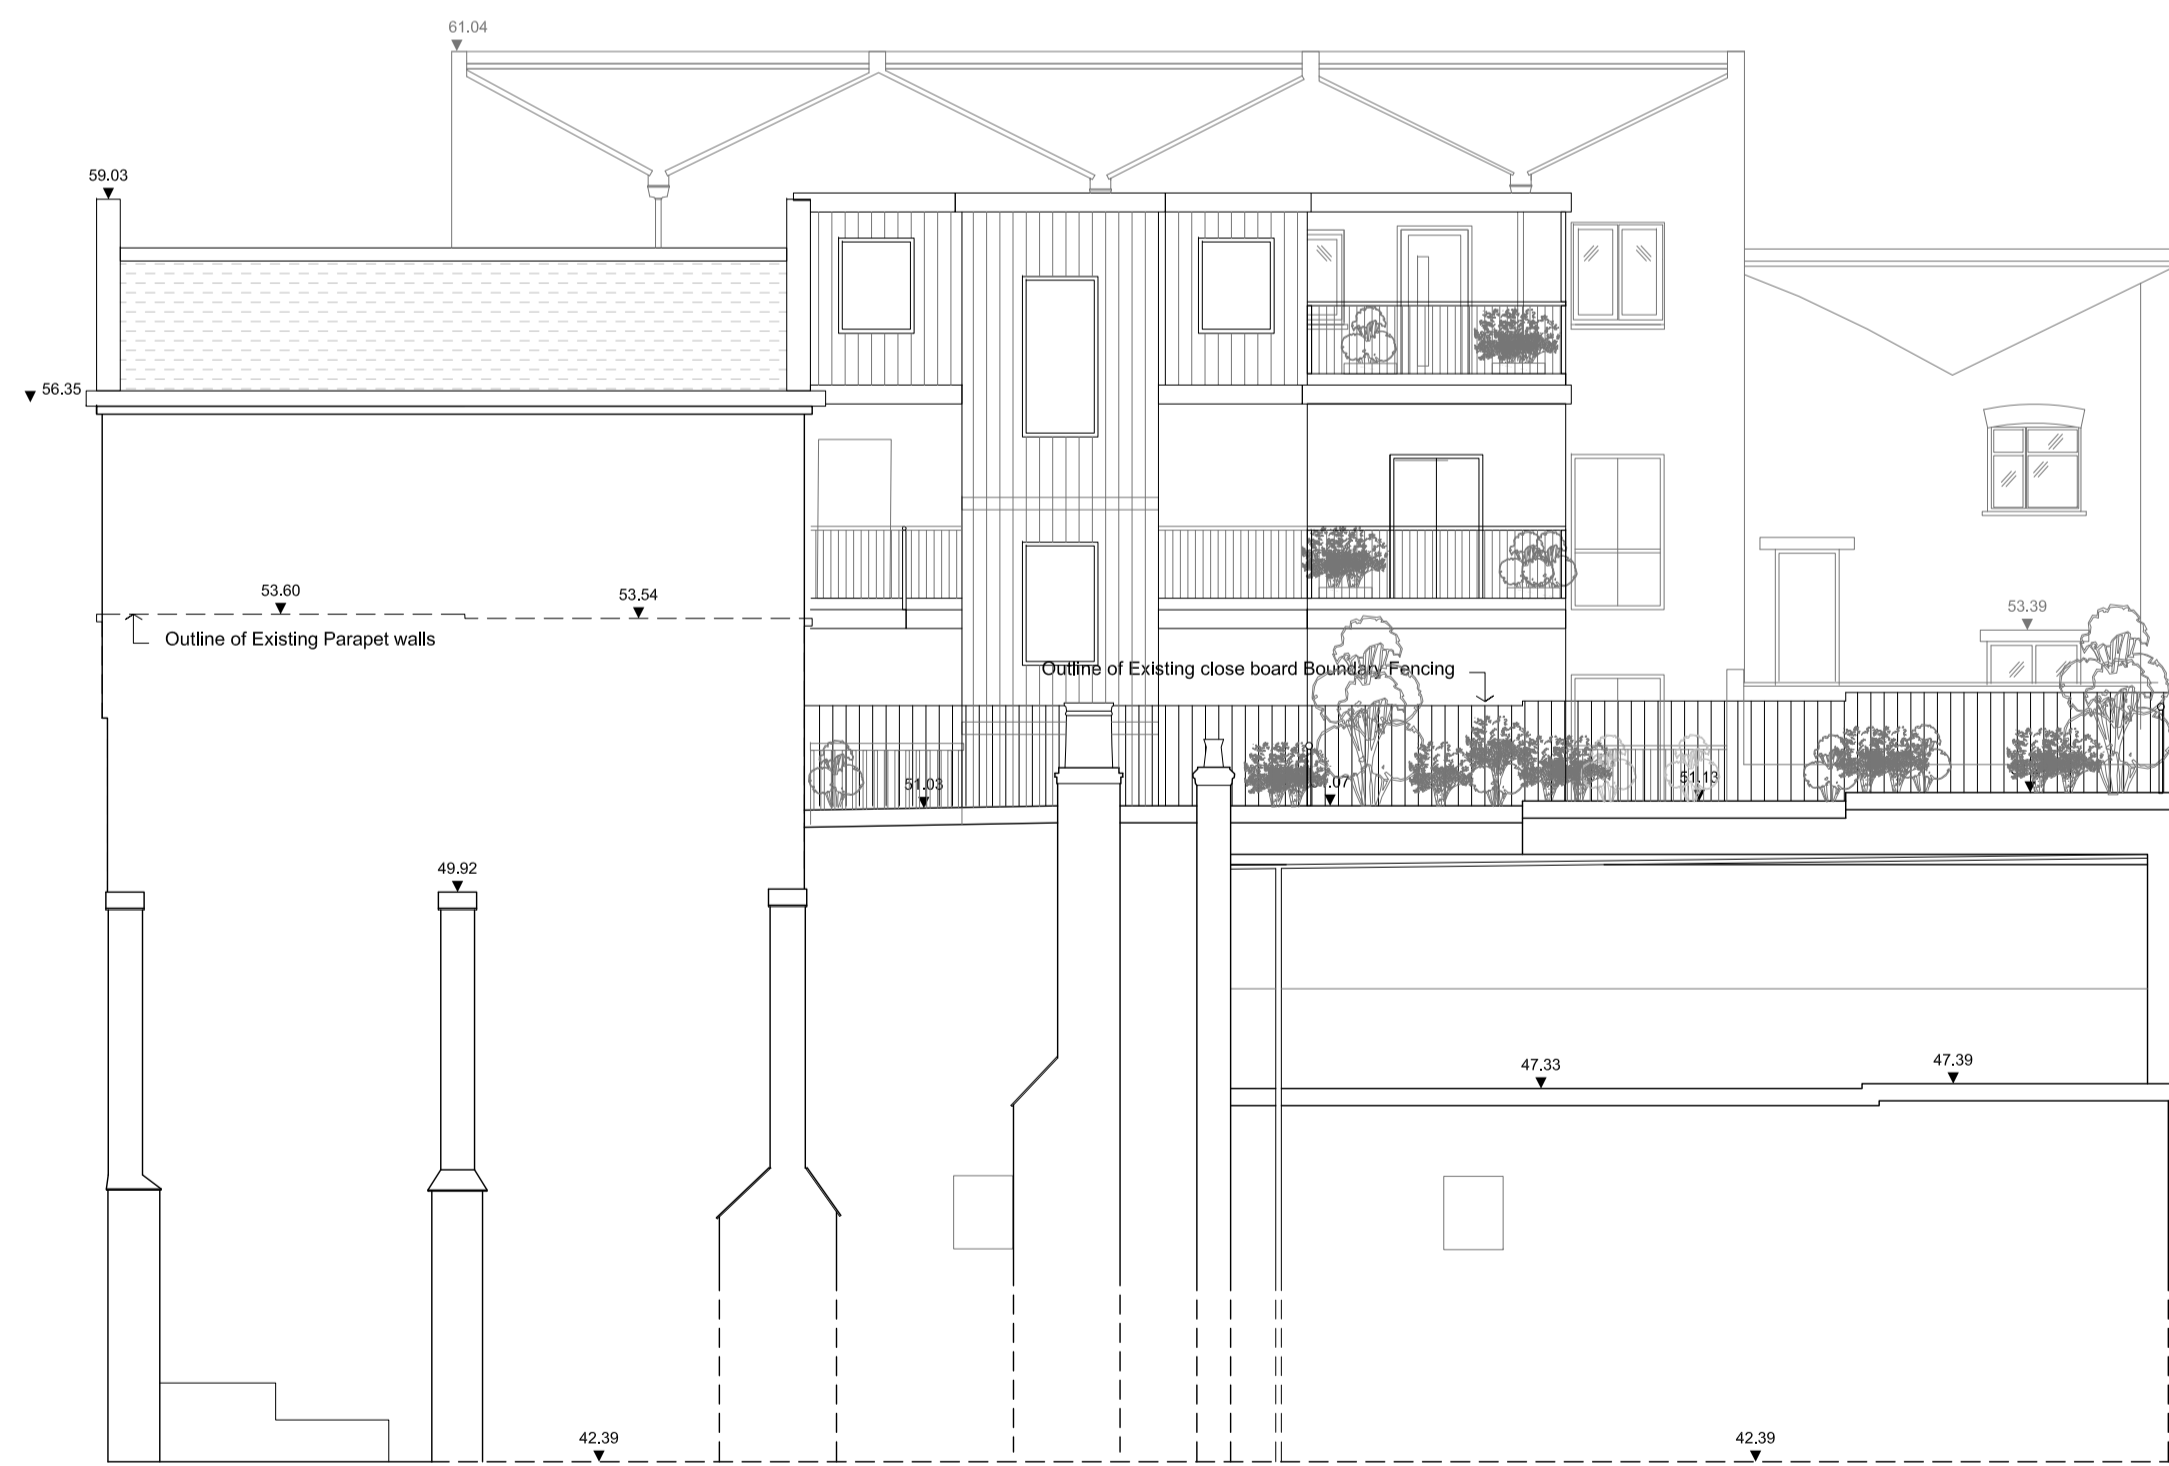



Datum Line 40.00m

1 EXISTING ELEVATION 3
SCALE 1:100


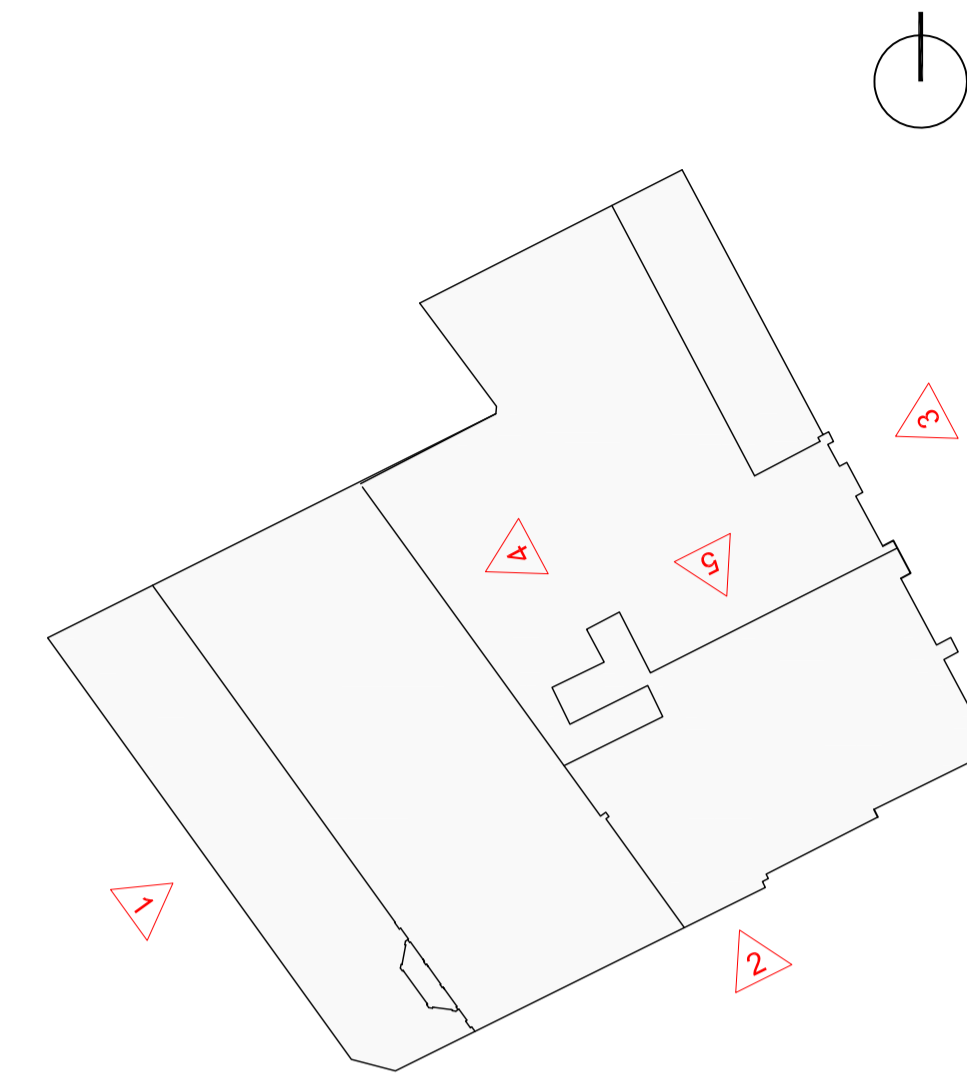


Datum Line 40.00m

2 PROPOSED ELEVATION 3
SCALE 1:100

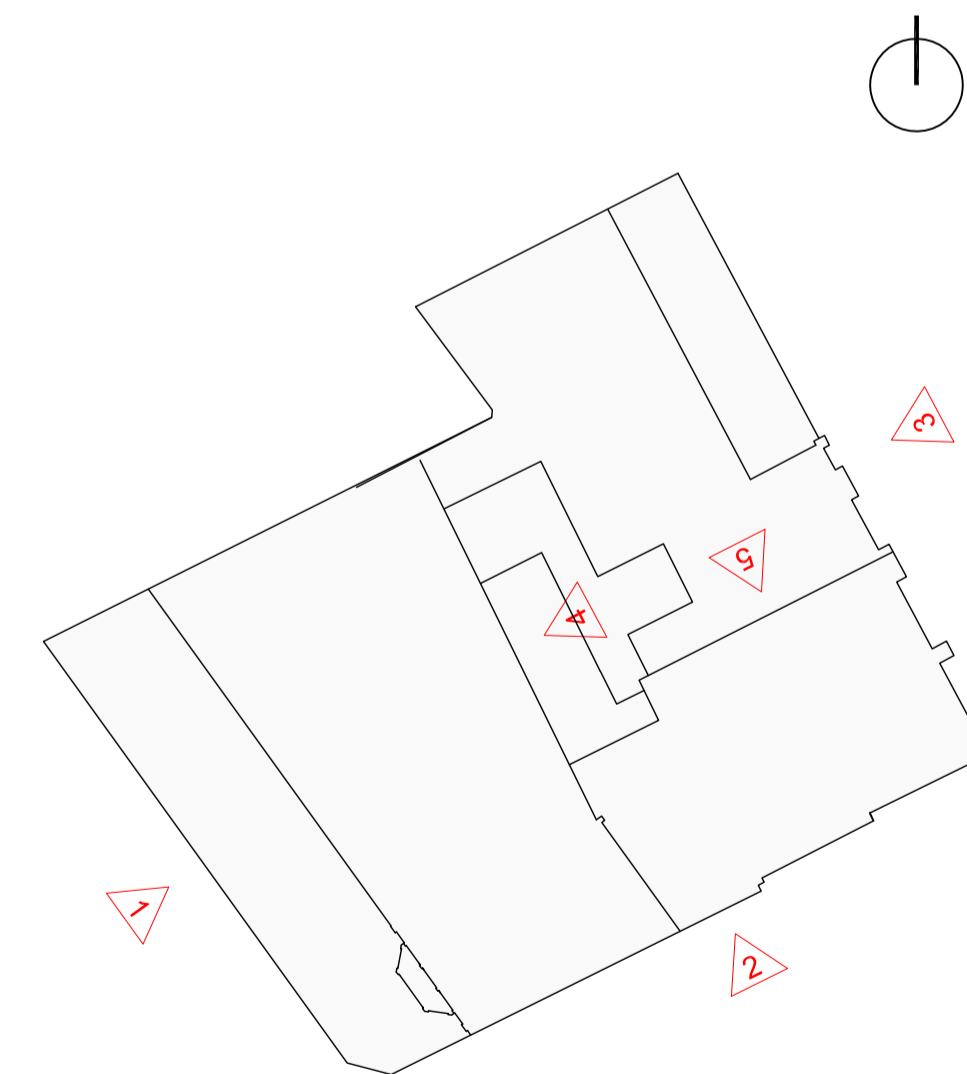

@ 1/100

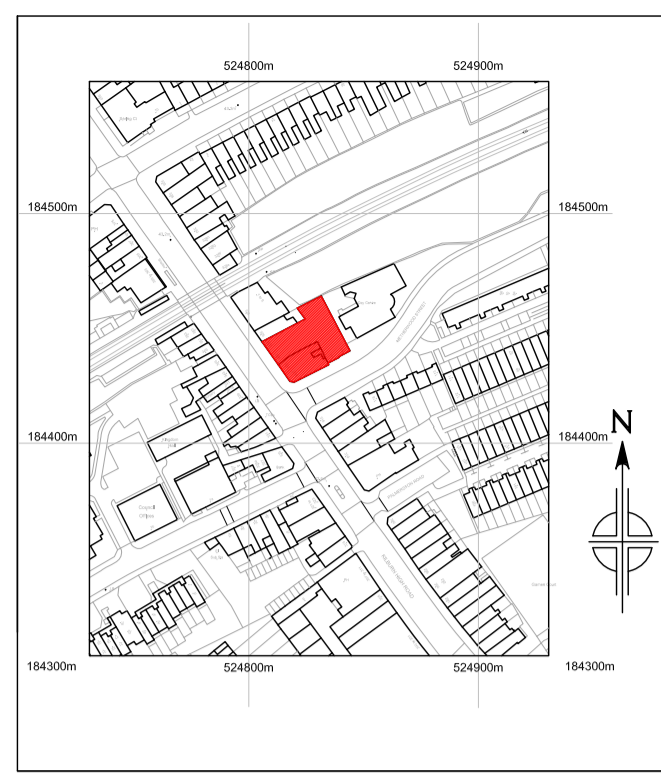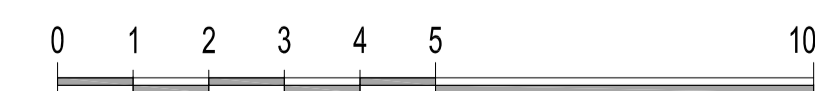

The use of this data by the recipient acts as an agreement of the following statements. Do not use this data if you do not agree with any of the following statements:

All drawings are based upon site information supplied by third parties and as such their accuracy cannot be guaranteed. All features are approximate and subject to clarification by a detailed topographical survey, statutory service enquiries and confirmation of the legal boundaries.

Do not scale the drawing. Use figured dimensions in all cases. Check all dimensions on site.

Report any discrepancies in writing to Wren Architecture before proceeding.

Client

PALMBEST Group
2 Abbey Road
London
NW10 7BW

Architects & Designers

Wren.

7 Deane House Studios, 27 Greenwood Place,
NW5 1LB, London, UK - +44 (0) 207424 9448
www.wrenarchitecture.com

| Rev | Description | Date | Drn | Chk |
|-----|-----------------------------------|----------|-----|-----|
| A | Revised Elevation with background | 12.01.15 | MW | |
| - | PLANNING ISSUE | 06.11.14 | MW | |

Status
PLANNING ISSUE

Project
**320-324 Kilburn High road
LONDON
NW6 2QN**

Drawing Title
**Existing and Proposed
Elevations 3
Rear Elevations**

| Project No. | Drawing No. | Revision |
|-------------|-------------|----------|
| 0100 | -A-EL-12 | A |
| Scale @ A1 | Drawn By | |
| 1:100 | MW | |