




Second Floor Plan

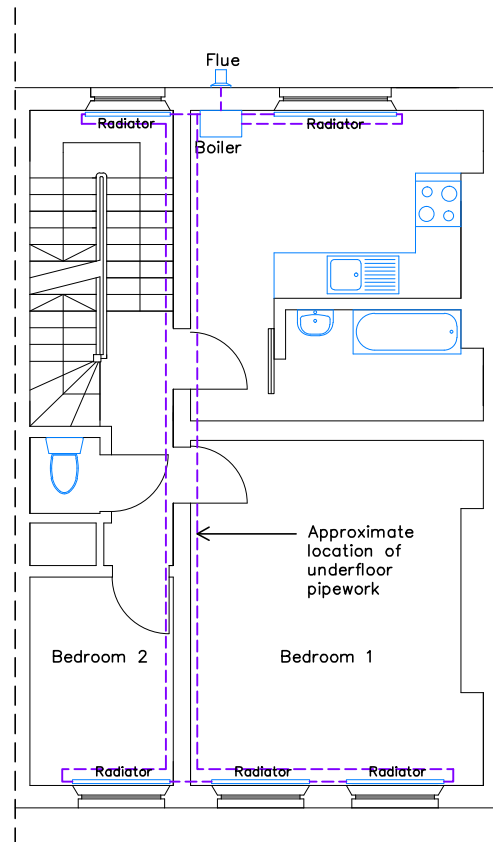


Third Floor Plan

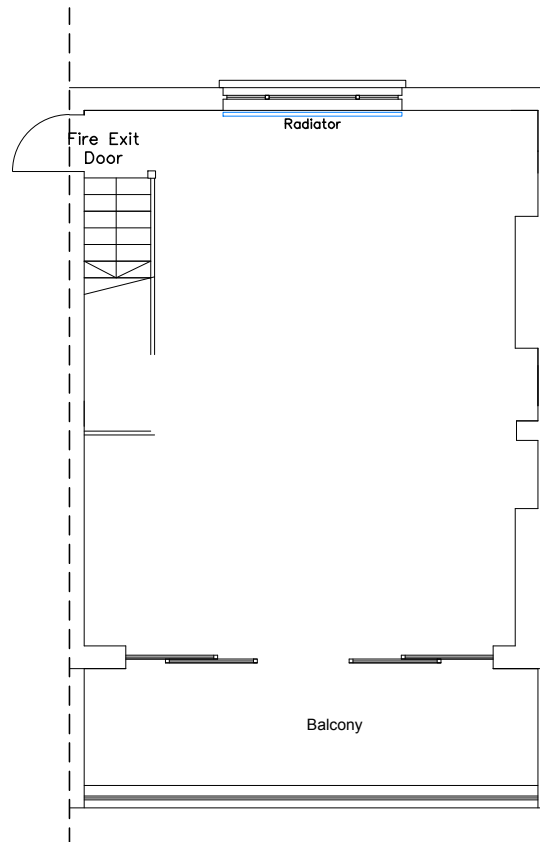

Fourth Floor Plan

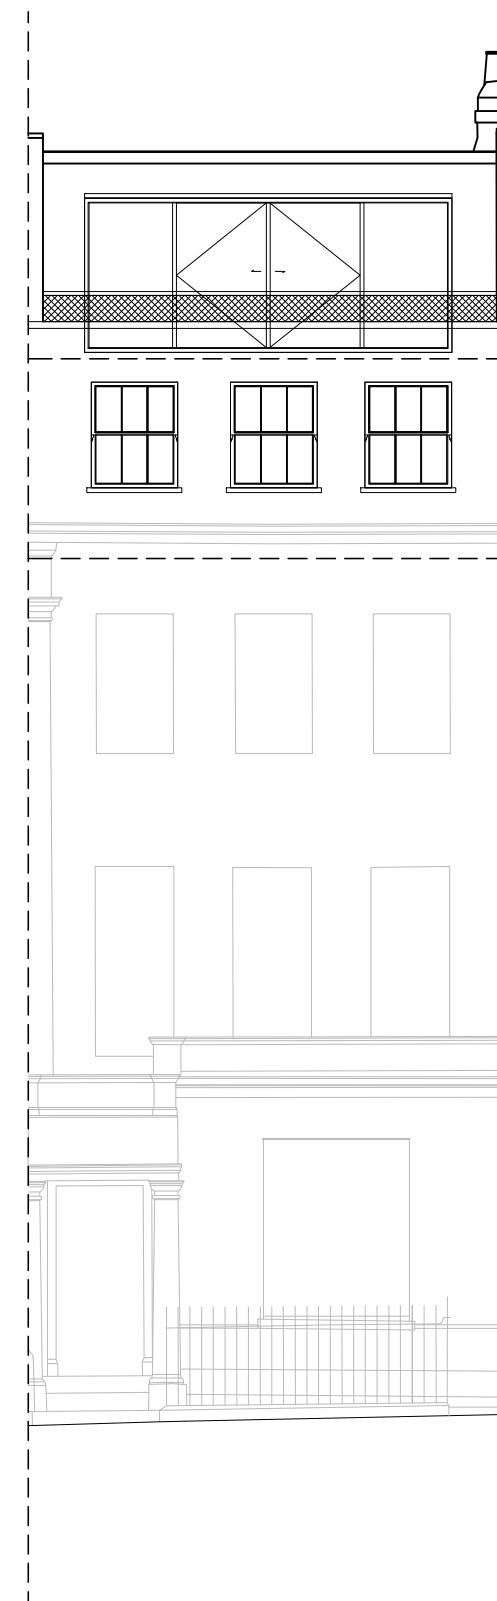

Front Elevation

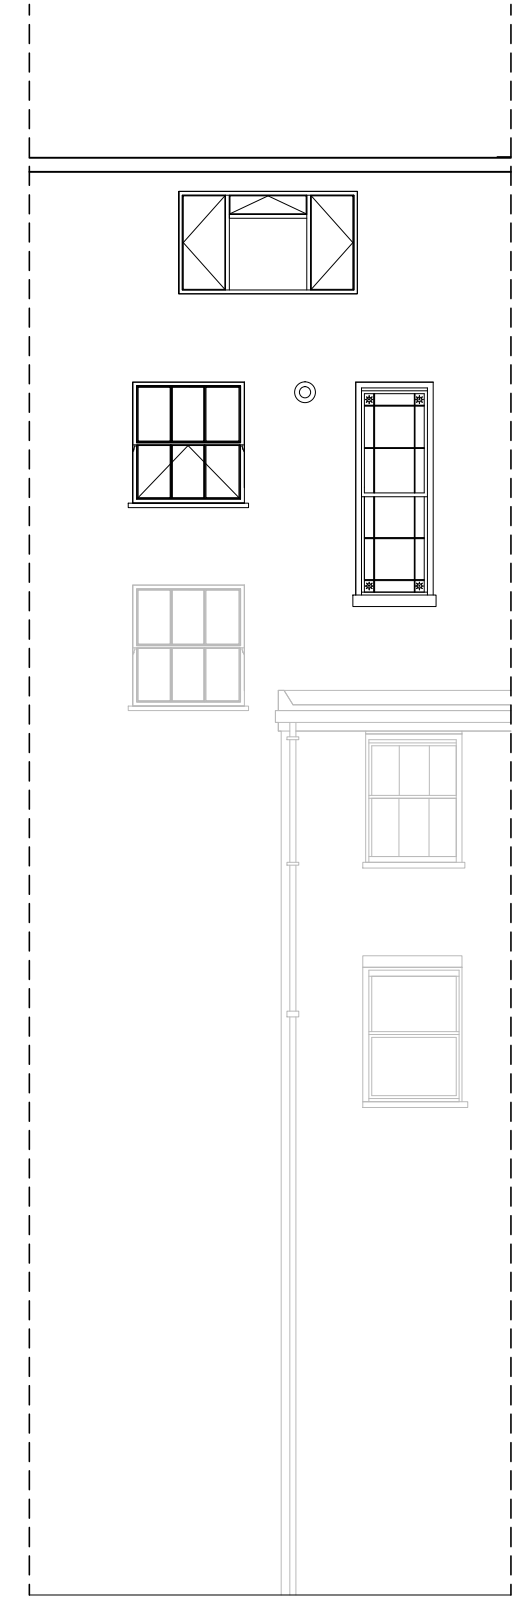

Rear Elevation

NOTES:

Report all discrepancies, errors and omissions
 Do not scale from this drawing.
 Verify all dimensions on site before commencing any work or preparing shop drawings.
 All materials, components and workmanship are to comply with all the relevant British Standards, Codes of Practice, and appropriate manufacturers recommendations that from time to time shall apply.
 For all specialist work, see relevant drawings.

PRELIMINARY

This drawing and design are copyright of PELLINGS LLP

Rev	Date	Description	Name
-	-/-/-		



Pellings LLP 24 Widmore Road Bromley Kent BR1 1RY t 020 8460 9114 f 020 8313 0019 e bromley@pellings.co.uk www.pellings.co.uk		Architecture & Planning ■ Building Surveying ■ Project Management ■ Cost Consultancy ■ CDM Co-ordination	
CLIENT	Granger Plc Planning	PROJECT	Chalcott Square
TITLE	Proposed Plans and Elevations	DATE	MAY 2014
		SCALE	1:100 @A3
		DRAWN	
		CHK	
DRAWING No		763 038 SK1 A	