


**Second floor half landing plan
As existing**

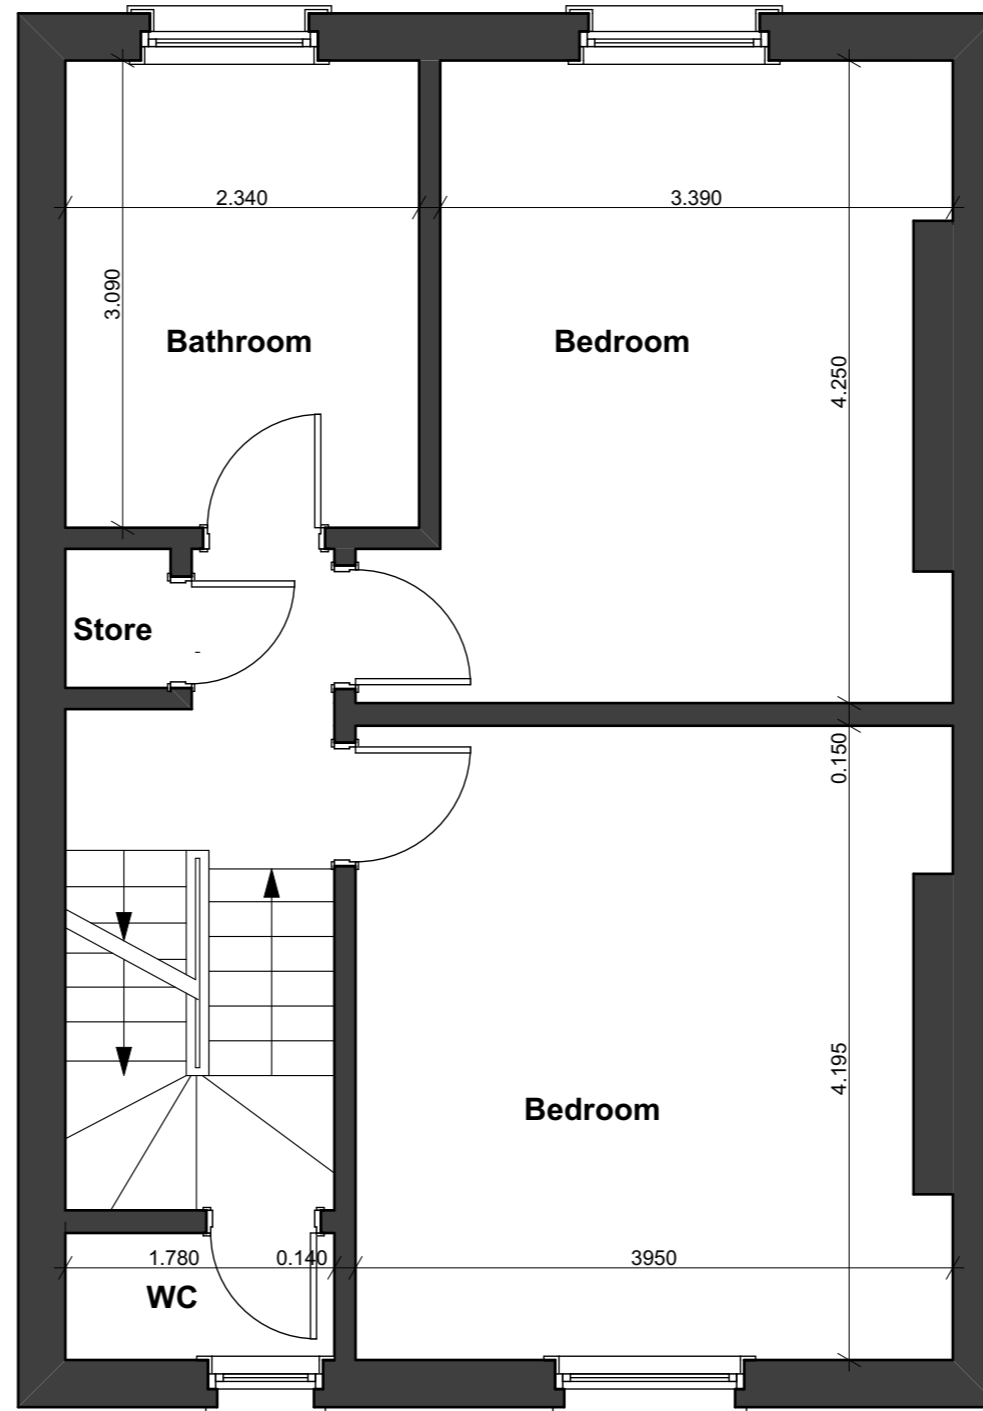

**Second floor plan
As existing**

Revision				
Title: 144 Belsize Road, London NW6 4BJ				
Description: Second floor plan - as existing				
Client: Belsize Properties Ltd				
Drawn by:	Checked by:	Scale: 1/50 @ a3	Date: 14/11/14	Project No: 82
PADARCHITECTS LLP			Tel: 020 8780 0684 Fax: 020 8789 8668 info@padarchitects.co.uk	Drawing No: EX 03
Devonshire House, 223 Upper Richmond Rd, London SW15 6SQ				Rev: