

All dimensions to be checked on site prior to construction or manufacture.  
Do not scale from this drawing.  
Refer also to written specification of works where applicable.  
Any discrepancies to be verified with Architects prior to commencement of works.

This drawing is the property of Davies Ridler Yates Limited. They reserve copyright, and the drawing issued on the condition that it is not retained by any unauthorised person.  
It may not be reproduced or disclosed, either wholly or in part without written consent from Davies Ridler Yates Limited.


REVISION:	DESCRIPTION:	DATE:
Rev. A	- Front Dormer enlargement removed - Demolition of third storey Conservatory added.	16.01.15

Key:

	Existing Walls
	Demolition/Removal



Front Elevation (View from Lightwell)

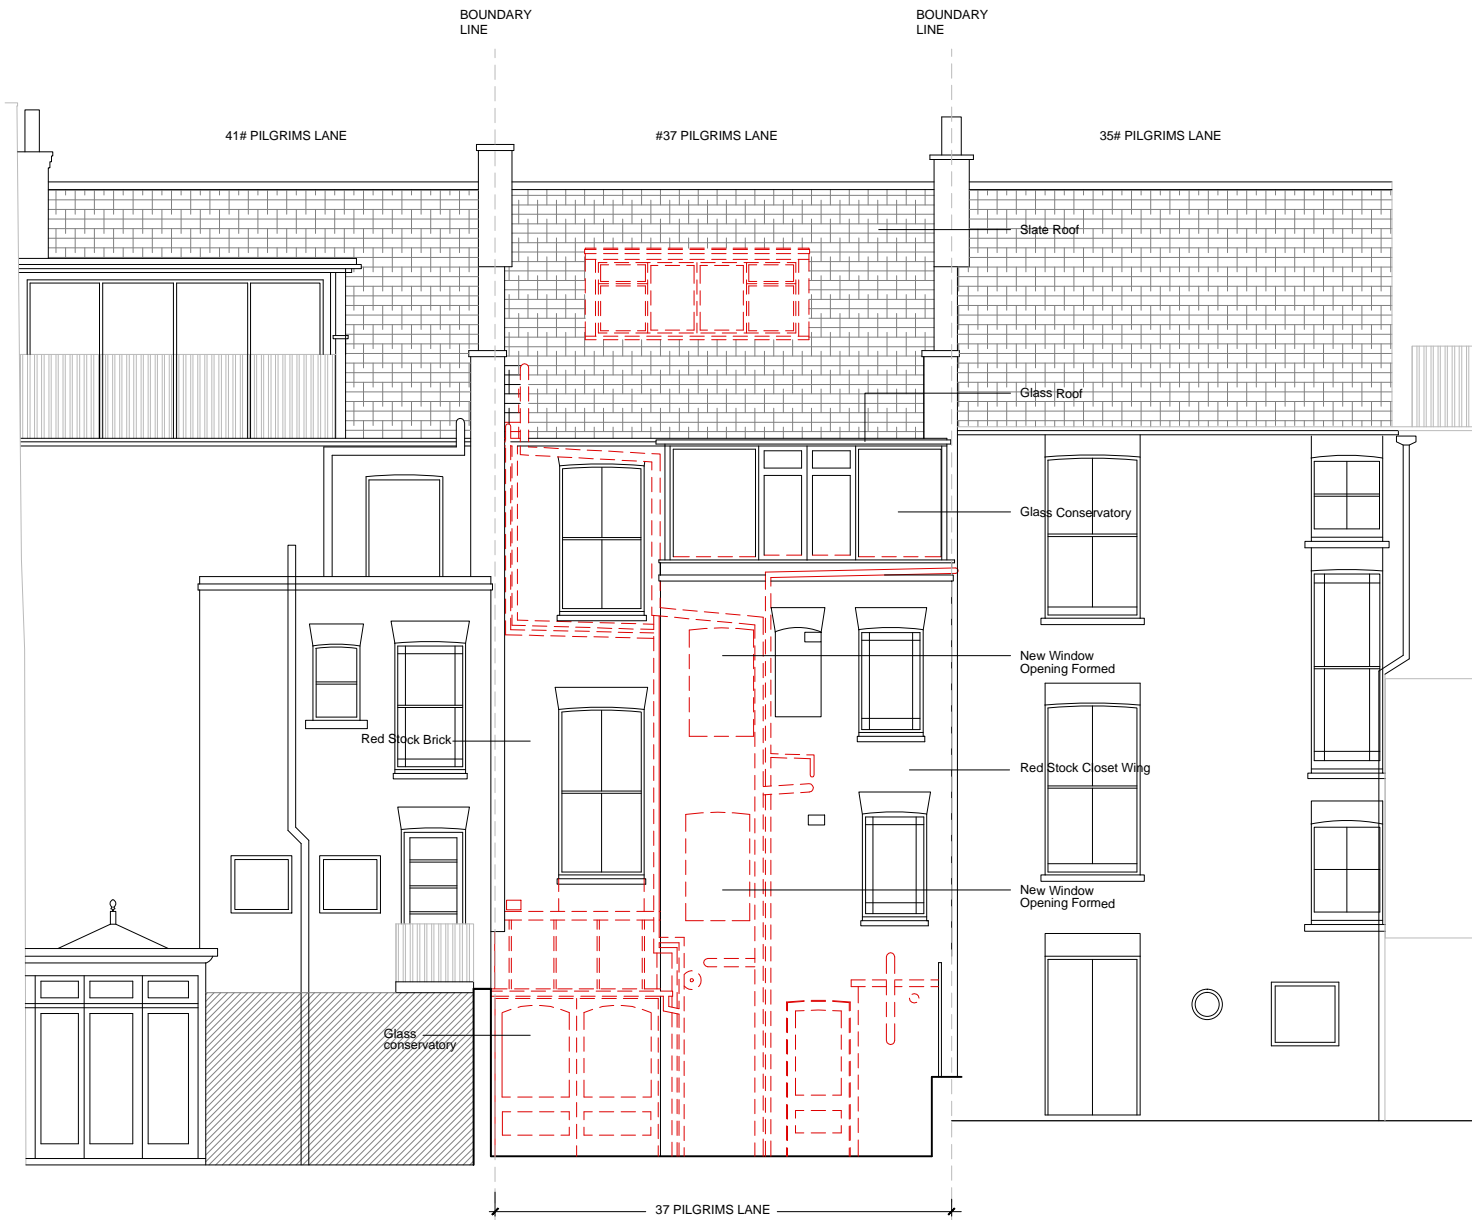

Rear Elevation

## DRY ARCHITECTS

PROJECT: 37 Pilgrim's Lane, London, NW3  
CLIENT: Mr J. and Mrs. L. Deaner  
DRAWING: Existing Elevations Showing Demolition  
DATE: October 2014  
DWG. NO: 5208-03-P  
SCALE: 1:50 @A1  
1:100 @A3  
REVISION: A

CHARTERED ARCHITECTS  
ADDRESS: 2A Norland Place, London, W11 4QG  
TEL: 0207 221 6161 FAX: 0207 243 6134  
EMAIL: info@dryarchitects.co.uk WEB: www.dryarchitects.co.uk