


general notes:  
Do Not Scale. All dimensions and conditions are to be checked on site prior to preparing drawings or commencing any work.


This drawing is the property of DBLO Associates Architects and protected by the Copyright, Designs and Patents Act, 1988

notes:

## FOR INFORMATION

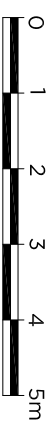

key:

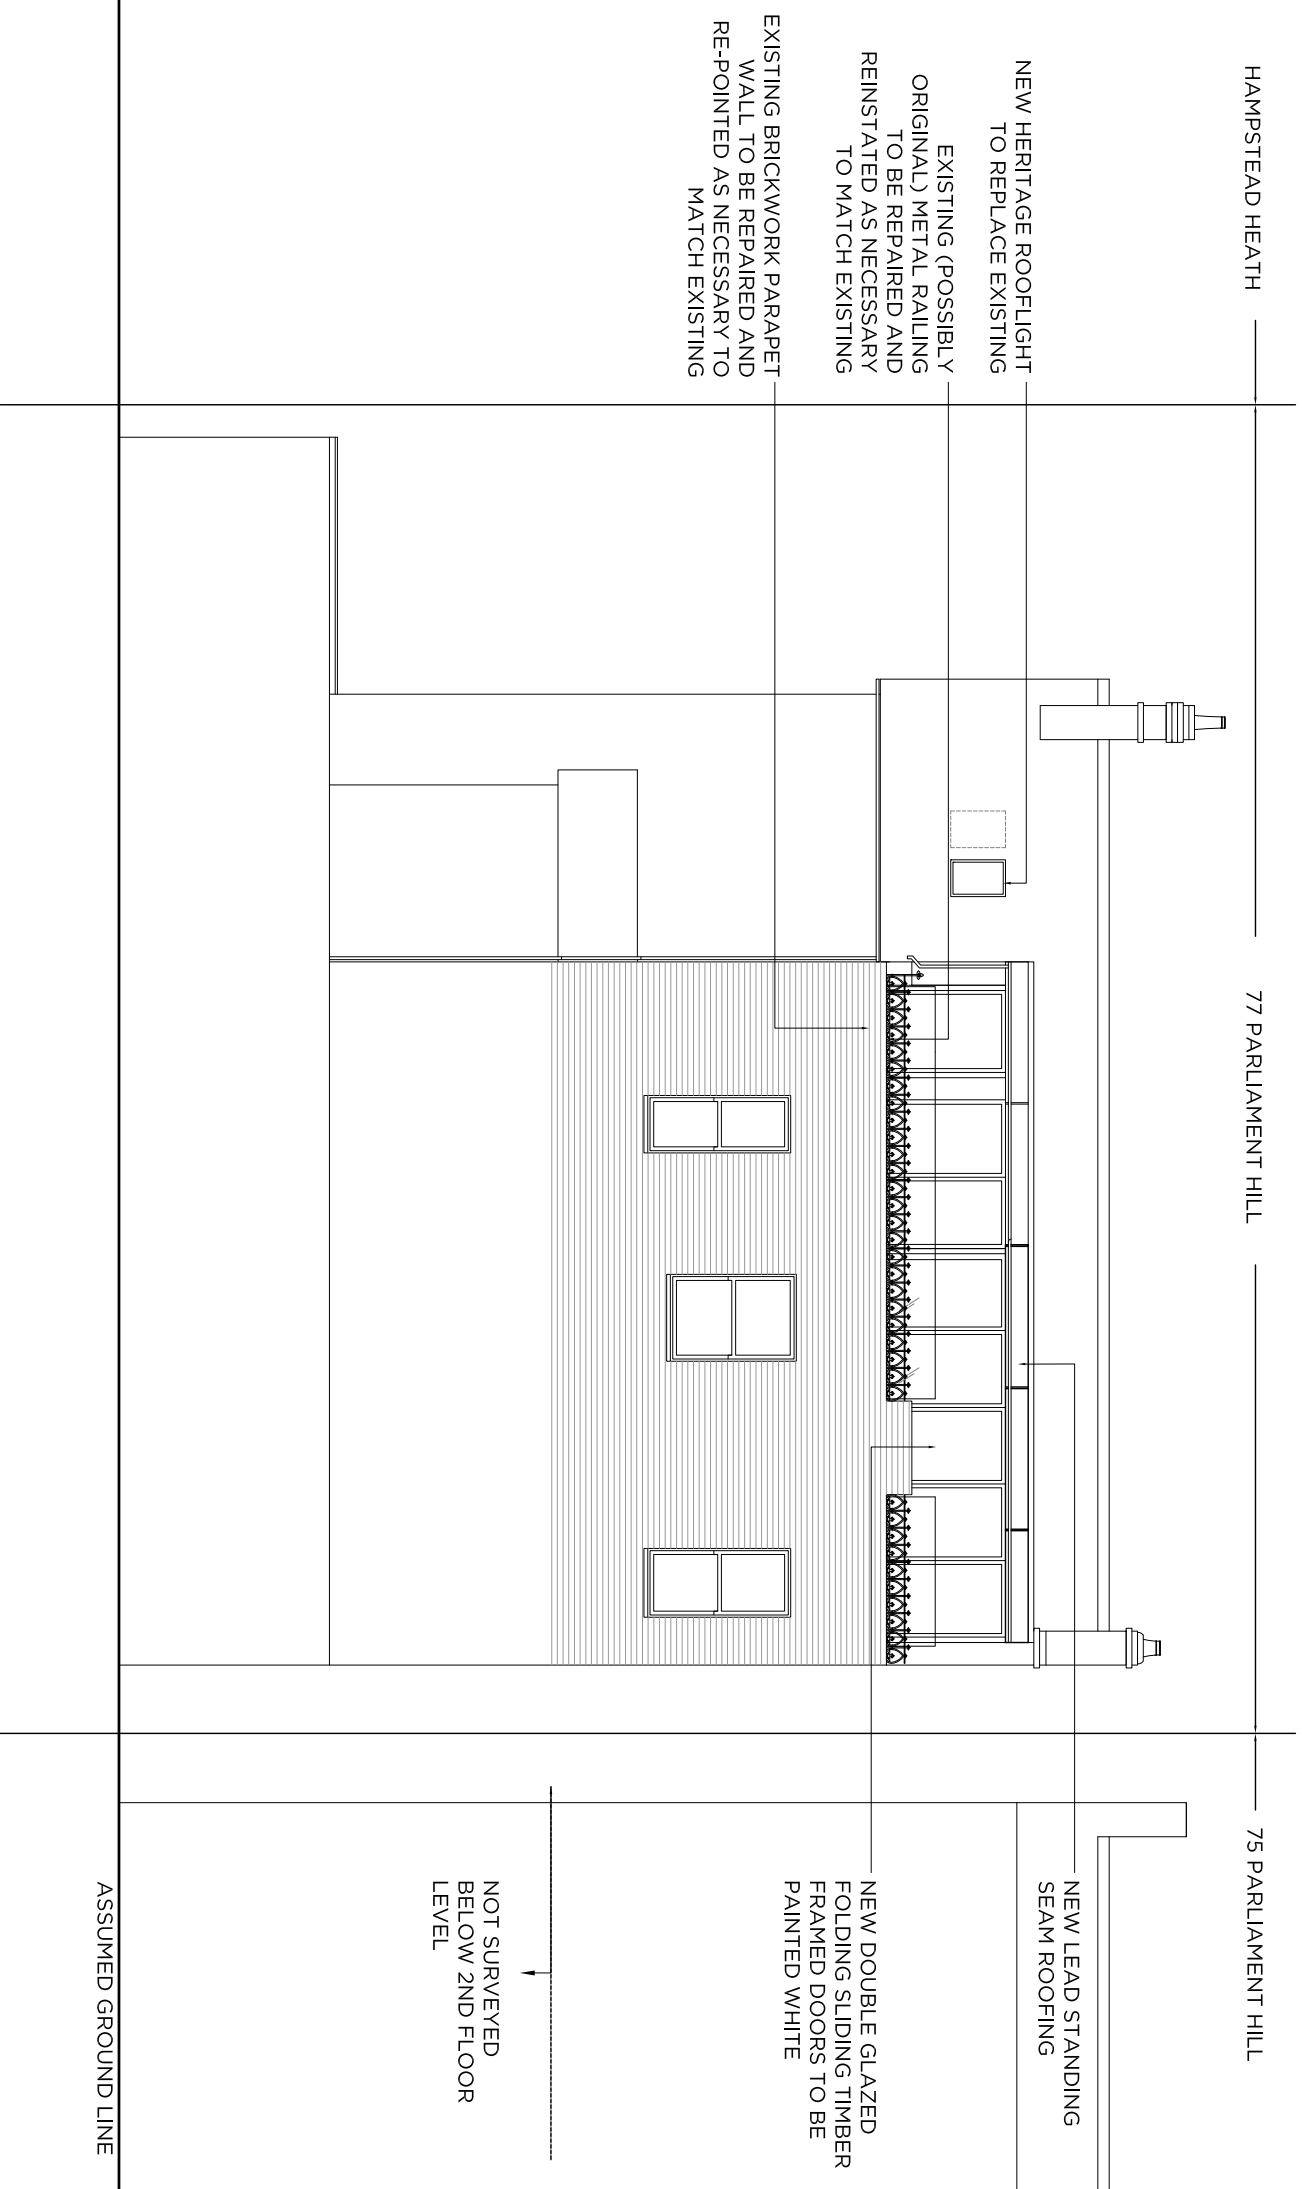

REAR ELEVATION (WEST) 1:100

revisions: A Further detail and notes added. 10:12.14

**DBLO**  
ASSOCIATES  
ARCHITECTS

227a Stephendale Road  
London, SW6 2PR  
t 020 7610 9333  
w www.dblo.co.uk

project: Top Flat, 77 Parliament Hill, London, NW3 2TH  
client: G Caplan  
drawn by: JL  
chd by: CH

drawing title: **PROPOSED REAR (WEST) ELEVATION**  
drawing no: 400/P/03/02  
rev: A  
scale: 1:100 @ A3  
date: 21 Nov 2014