


BLOCK PLAN 1:200 @ A3

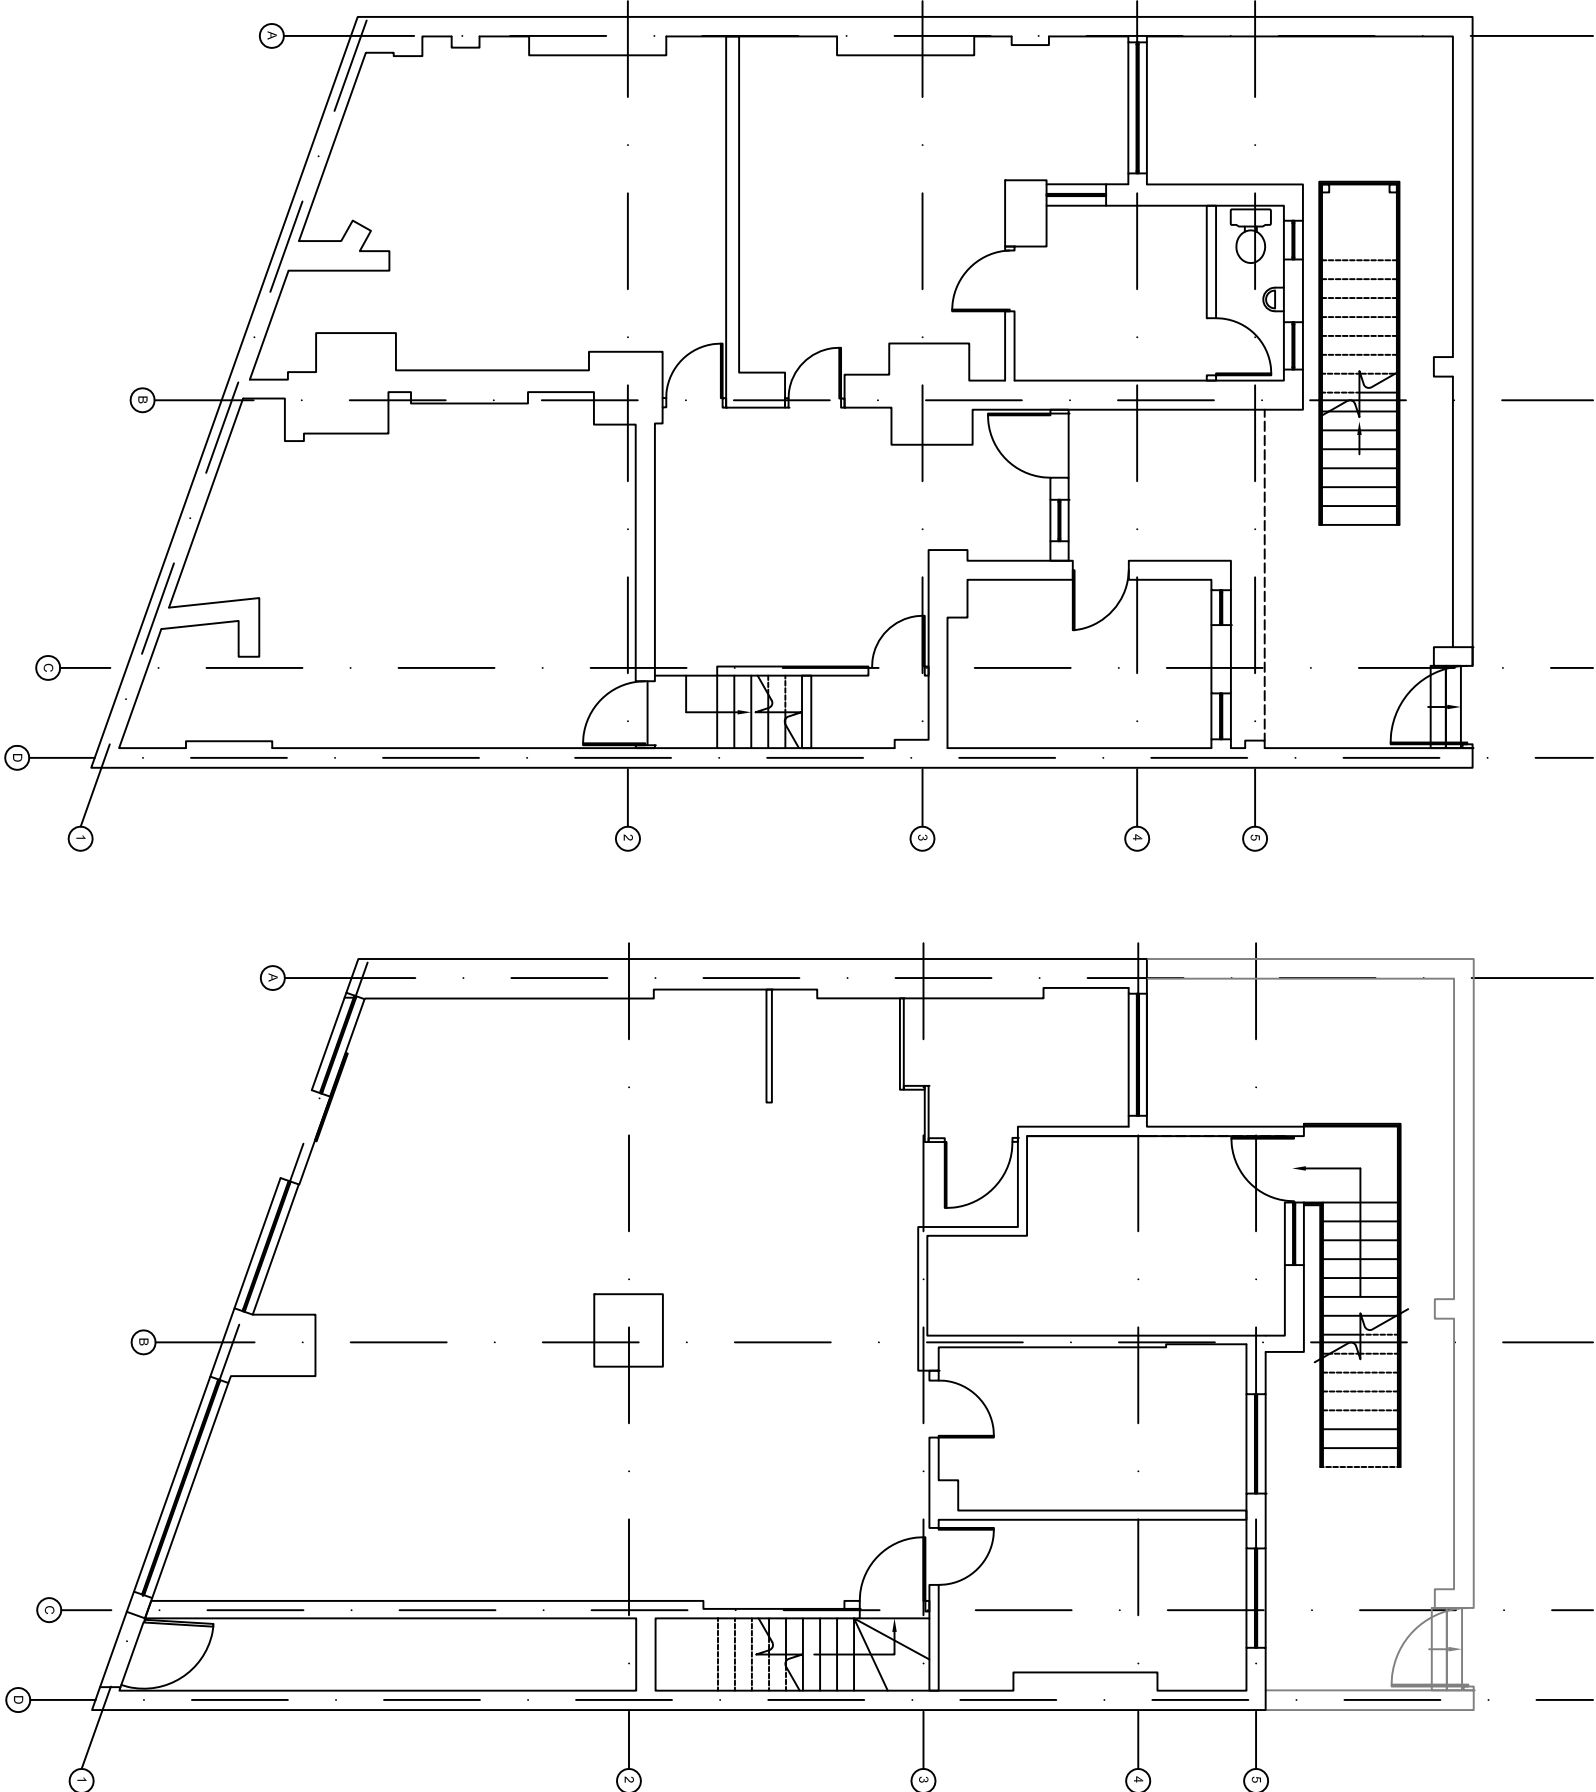

EXISTING GROUND FLOOR PLAN 1:100 @ A3

EXISTING BASEMENT PLAN 1:100 @ A3



SITE PLAN 1:1250 @A3

Rev. Date Comments

Where no dimensions are given drawings should not be scaled and the matter should be referred to ICEWIT DESIGN PTN

Should dimensions or details on these drawings conflict precedence shall be given to the larger scale drawings. Where this drawing relates to existing buildings or completed construction the contractor shall check that the dimensions shown on the drawings are in accordance with the actual building dimensions and drawing dimensions.

In the event of conflict between the drawing and subcontractor's working drawings or relevant building take precedence. Such conflicts noted above shall be reported immediately

ICEWIT DESIGN PTN

It is forbidden to reproduce this drawing in part or full without the written permission of ICEWIT DESIGN PTN. All dimensions are in millimetres unless otherwise stated.

ICEWIT DESIGN PTN
148 BATTERSEA BUSINESS CENTRE
103-109 LAVENDER HILL
LONDON SW11 5SL
TEL : 0207 230 2835
FAX : 0207 230 2835

Client

FOXTONS


Project
128-130 WEST END LANE
NW6 1SX

Title
EXISTING FLOOR PLANS


Scale
1:1250, 1:200, 1:100 @ A3

Date
NOVEMBER 2014

PLANNING

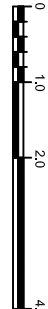

Drawing Number 8741/EX-01 Rev.

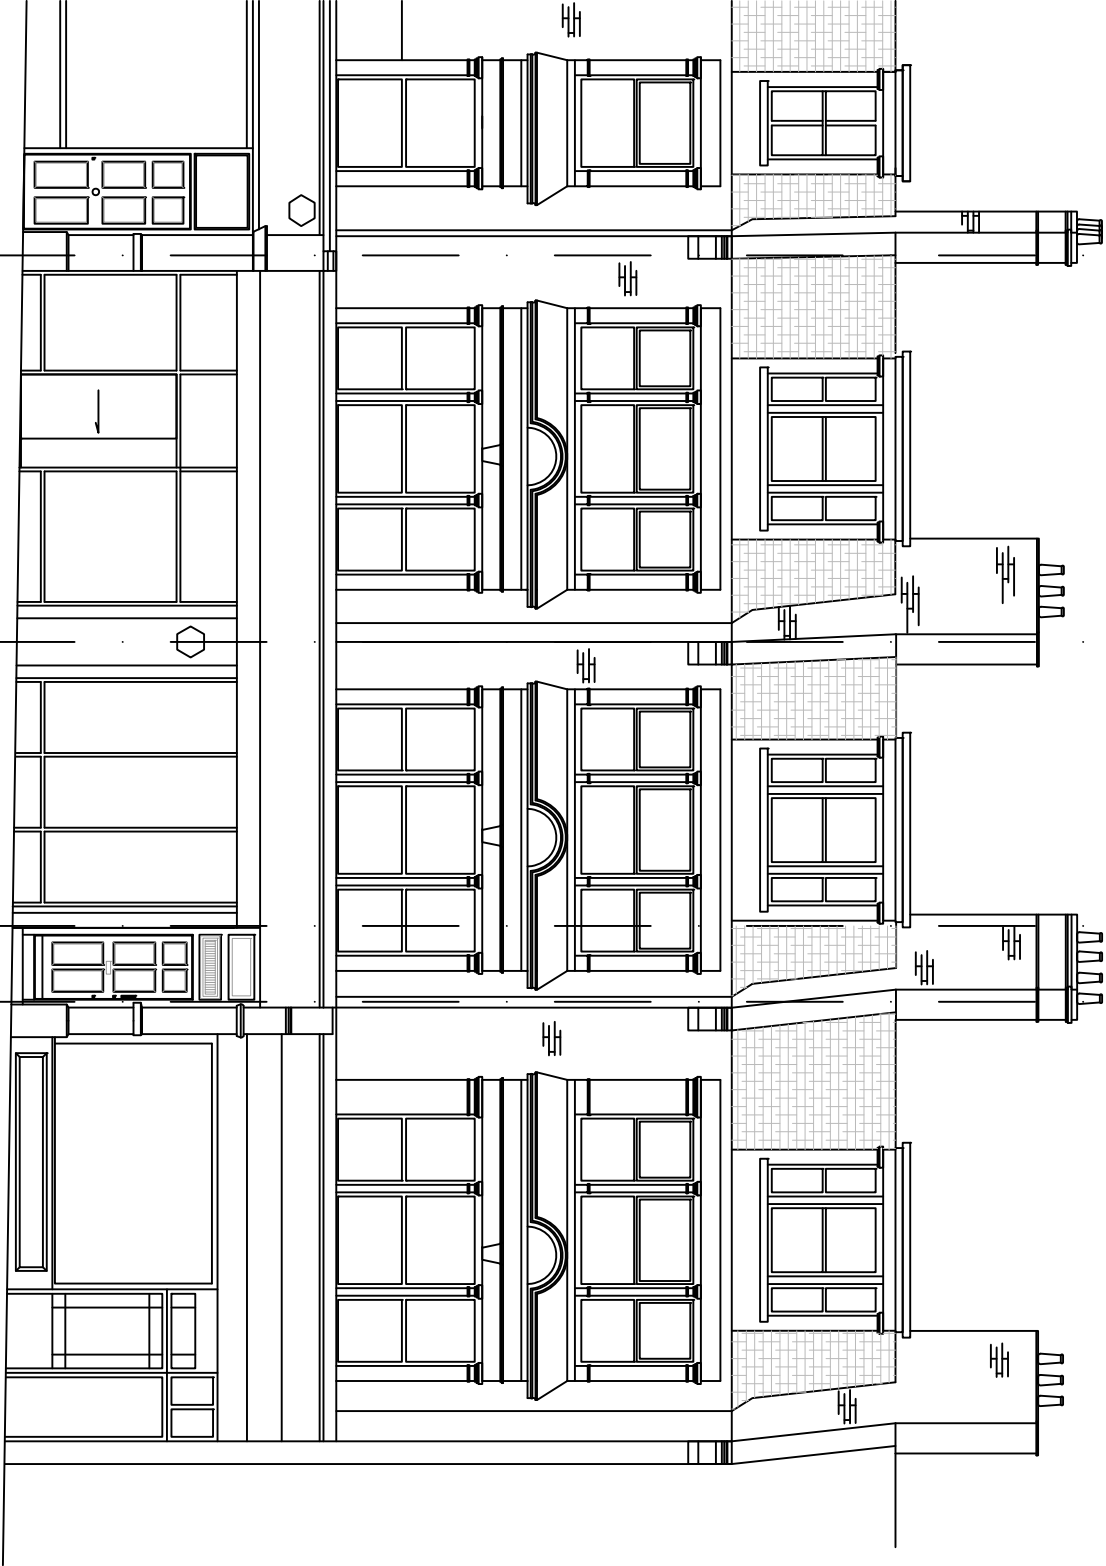

EXISTING FRONT ELEVATION



EXISTING PHOTO

Rev.	Date	Comments
------	------	----------

Where no dimensions are given drawings should not be scaled and the matter should be referred to ICEWIT DESIGN PTN

Should dependers or details on these drawings conflict precedence shall be given to the larger scale drawings.

Where this drawing relates to existing buildings or completed construction the contractor shall check that the dimensions shown on the drawing are in accordance with the actual building dimensions and drawing dimensions.

In the event of conflict between the drawing and subcontractor's working drawings or relevant building regulations the subcontractor's drawing shall take precedence.

Such conflicts noted above shall be reported immediately ICEWIT DESIGN PTN

It is forbidden to reproduce this drawing in part or full without the written permission of ICEWIT DESIGN PTN

All dimensions are in millimetres unless otherwise stated.

ICEWIT DESIGN PTN
148 BATTERSEA BUSINESS CENTRE
103-109 LAVENDER HILL
LONDON SW11 3SL
TEL : 0207 230 2830
FAX : 0207 350 2835

Client

FOXTONS

Project
128-130 WEST END LANE
NW6 1SX

Title

EXISTING ELEVATIONS

Scale
1:100 @ A3

Date
NOVEMBER 2014


PLANNING




Drawing Number	8741/EX-02	Rev.
----------------	------------	------

LEGEND

- Secure blockwork wall.
- 1hr fire rated wall.
- Proposed new partition stud wall double 125mm skin both sides with 50mm stud acoustic quilt cavity unless noted otherwise.

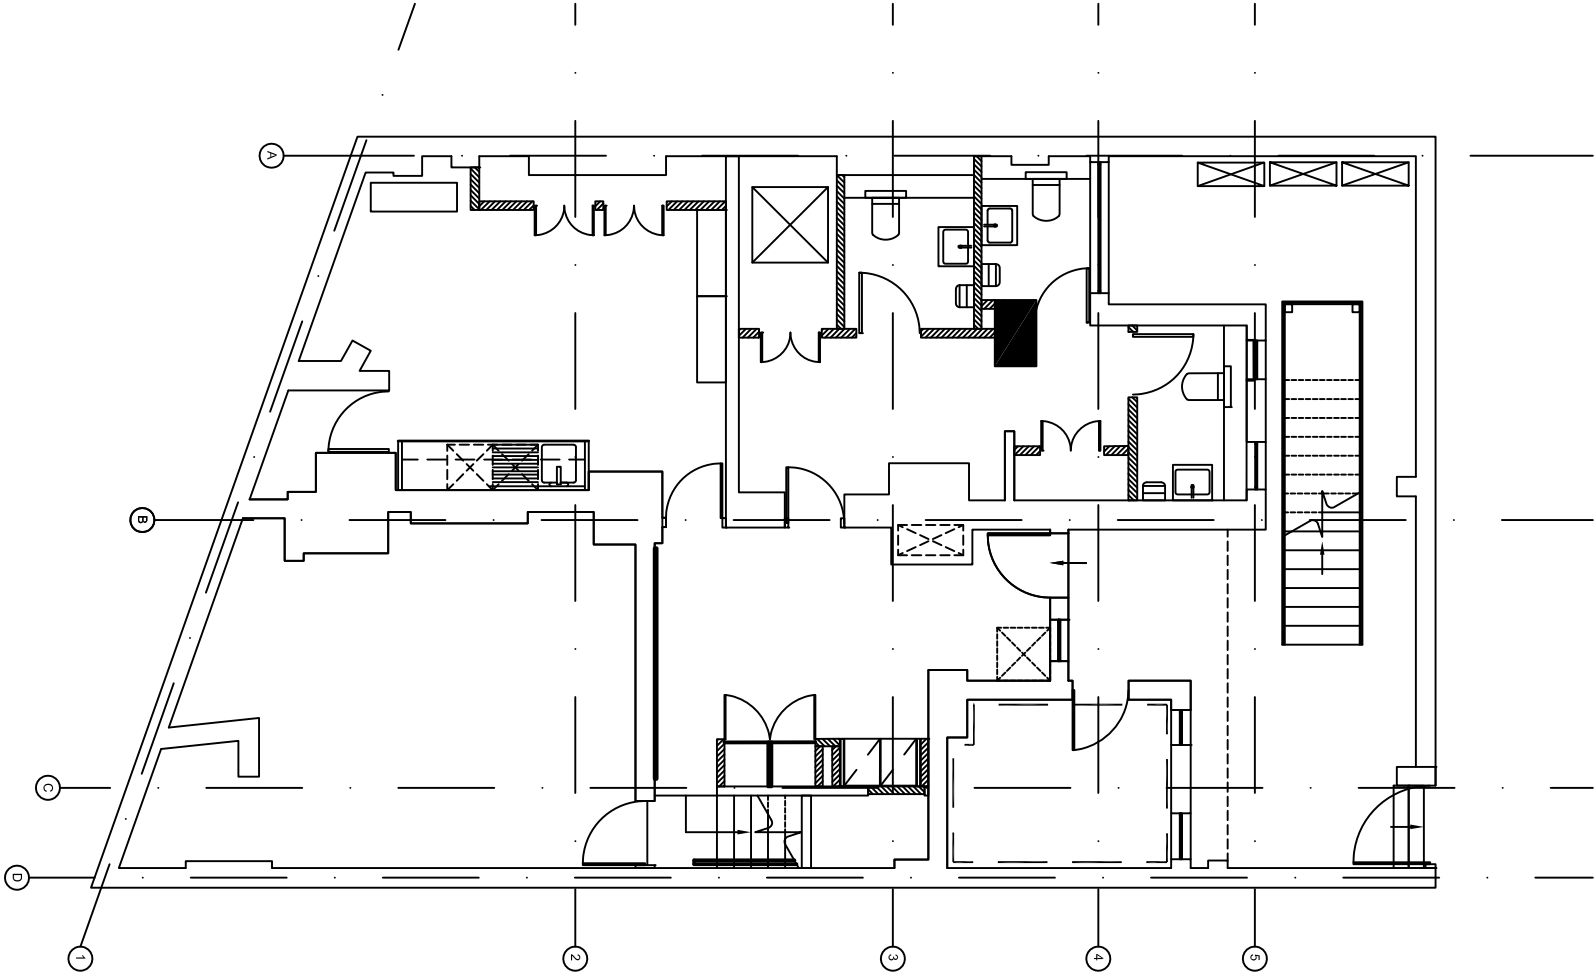

PROPOSED BASEMENT PLAN

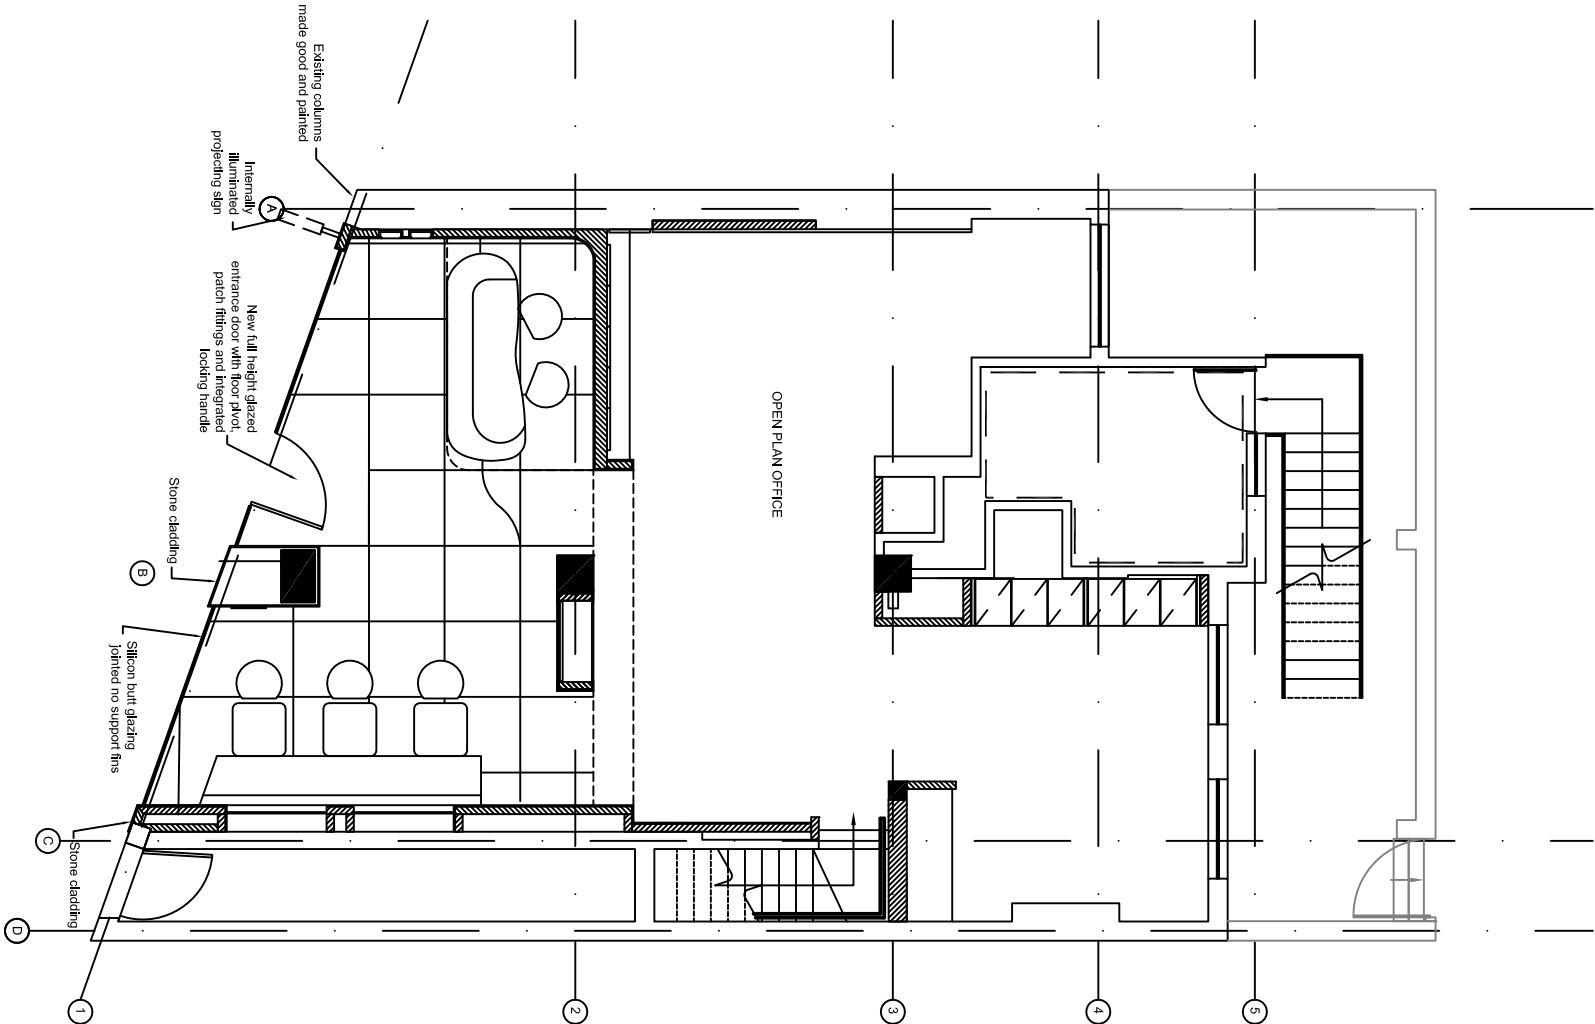

PROPOSED GROUND FLOOR PLAN




Scale	1:100 @ A3
Date	NOVEMBER 2014

PLANNING

Drawing Number	8741/PL-01	Rev.	A
----------------	------------	------	---

Rev.	A	Date	160115	Comments	Entrance Door location amended
Where no dimensions are given drawings should not be scaled and the matter should be referred to ICEWIT DESIGN PTN					
Should dimensions or details on these drawings conflict precedence shall be given to the larger scale drawings. Where this drawing relates to existing buildings or completed construction the contractor shall check that the dimensions shown on the drawings match the actual building dimensions and drawing dimensions.					
In the event of conflict between the drawing and subcontractor's working drawings or relevant building regulations the subcontractor's drawing shall take precedence.					
Such conflicts noted above shall be reported immediately ICEWIT DESIGN PTN					
It is forbidden to reproduce this drawing in part or full without the written permission of ICEWIT DESIGN PTN					
All dimensions are in millimetres unless otherwise stated.					
ICEWIT DESIGN PTN 148 BATTERSEA BUSINESS CENTRE 103-108 LAVENDER HILL LONDON SW11 3SL TEL : 0207 350 2935 FAX : 0207 350 2935					
Client FOXTONS					
Project 128-130 WEST END LANE NW6 1SX					
Title PROPOSED FLOOR PLANS					

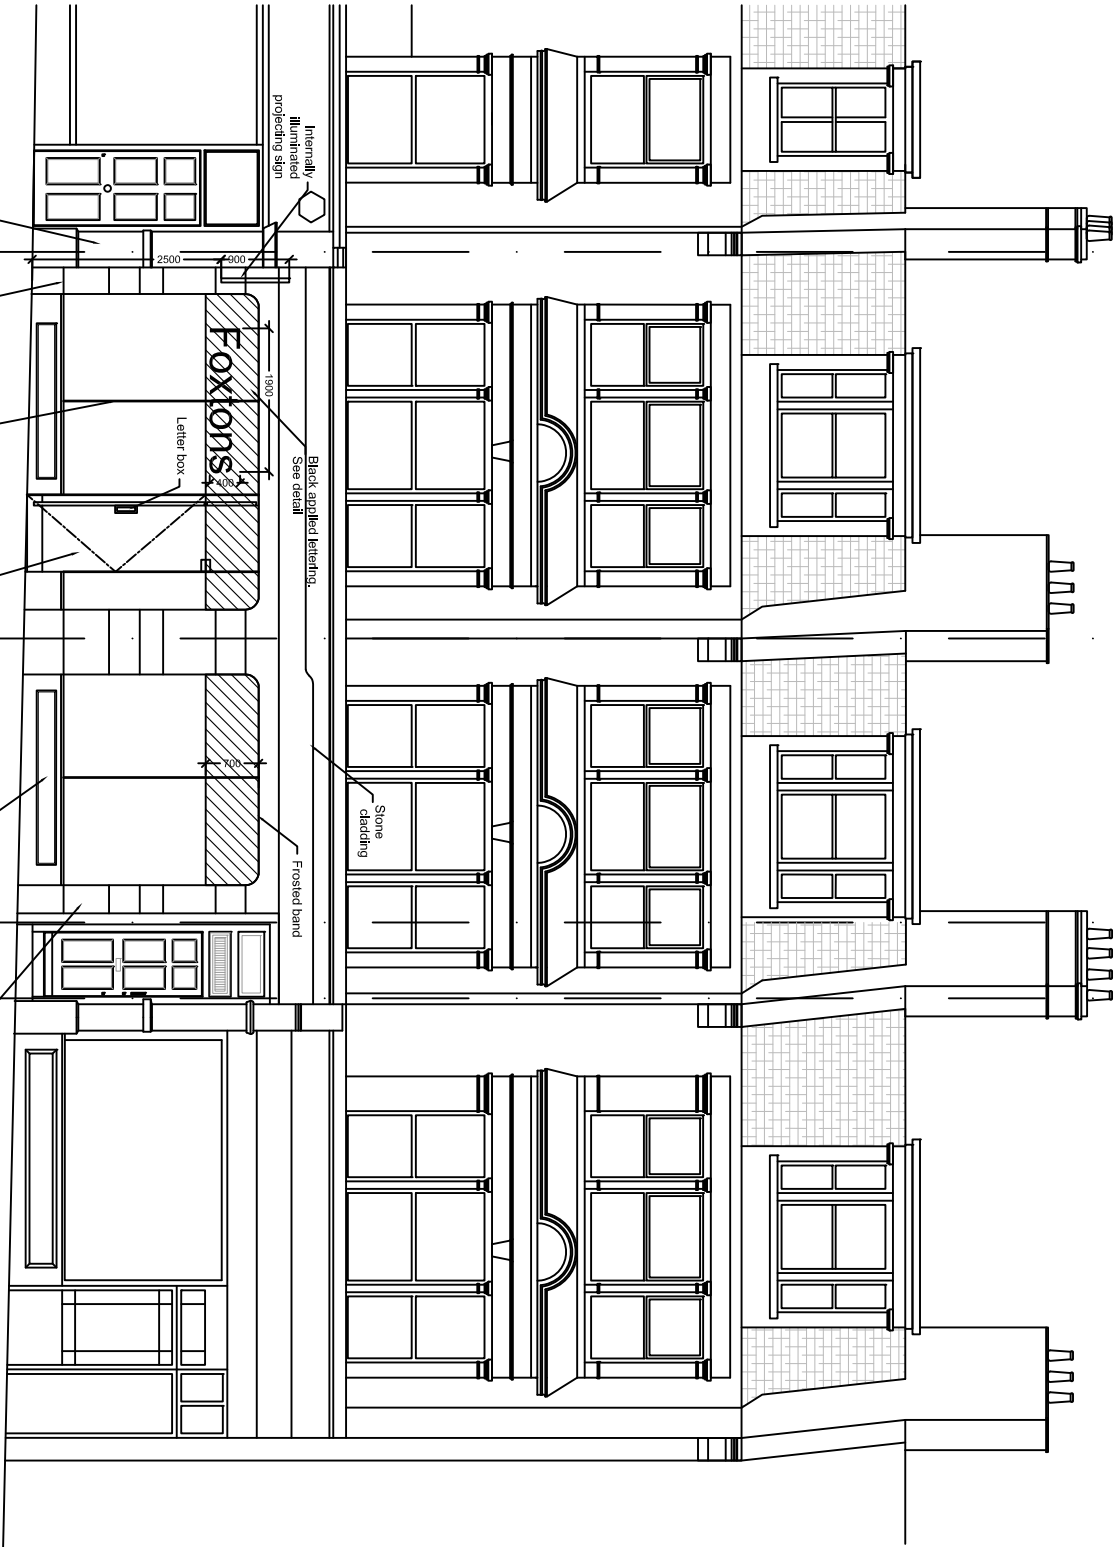

PROPOSED FRONT ELEVATION



PROPOSED VISUALISATION

Rev.	Date	Comments
A	160115	Entrance Door location amended, Steel Riser added

Where no dimensions are given drawings should not be scaled and the matter should be referred to ICEWIT DESIGN PTN

Should dimensions or details on these drawings conflict precedence shall be given to the larger scale drawings. Where this drawing relates to existing buildings or completed construction the contractor shall check that the dimensions shown are in accordance with the actual building dimensions and drawing dimensions.

In the event of conflict between this drawing and subcontractor's working drawings or relevant building regulations the subcontractor's drawing shall take precedence.

Such conflicts noted above shall be reported immediately ICEWIT DESIGN PTN
It is forbidden to reproduce this drawing in part or full without the written permission of ICEWIT DESIGN PTN
All dimensions are in millimetres unless otherwise stated.

ICEWIT DESIGN PTN
148 BATTERSEA BUSINESS CENTRE
103-109 LAVENDER HILL
LONDON SW11 3SL
TEL: 0207 230 2935
FAX: 0207 350 2935

Client

FOXTONS

Project
128-130 WEST END LANE
NW6 1SX

Title
PROPOSED ELEVATIONS

Scale
1:100 @ A3

Date
NOVEMBER 2014

PLANNING





Drawing Number	8741/PL-02	Rev.
		A



PROPOSED PROJECTING SIGNAGE

Internally illuminated 75 Candeleas per SqM
(Yellow 'F' and yellow circle internally LIT ONLY.
Green projecting sign panel and all other text to be UNLIT.)

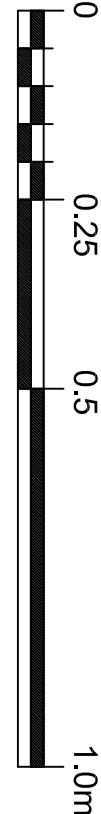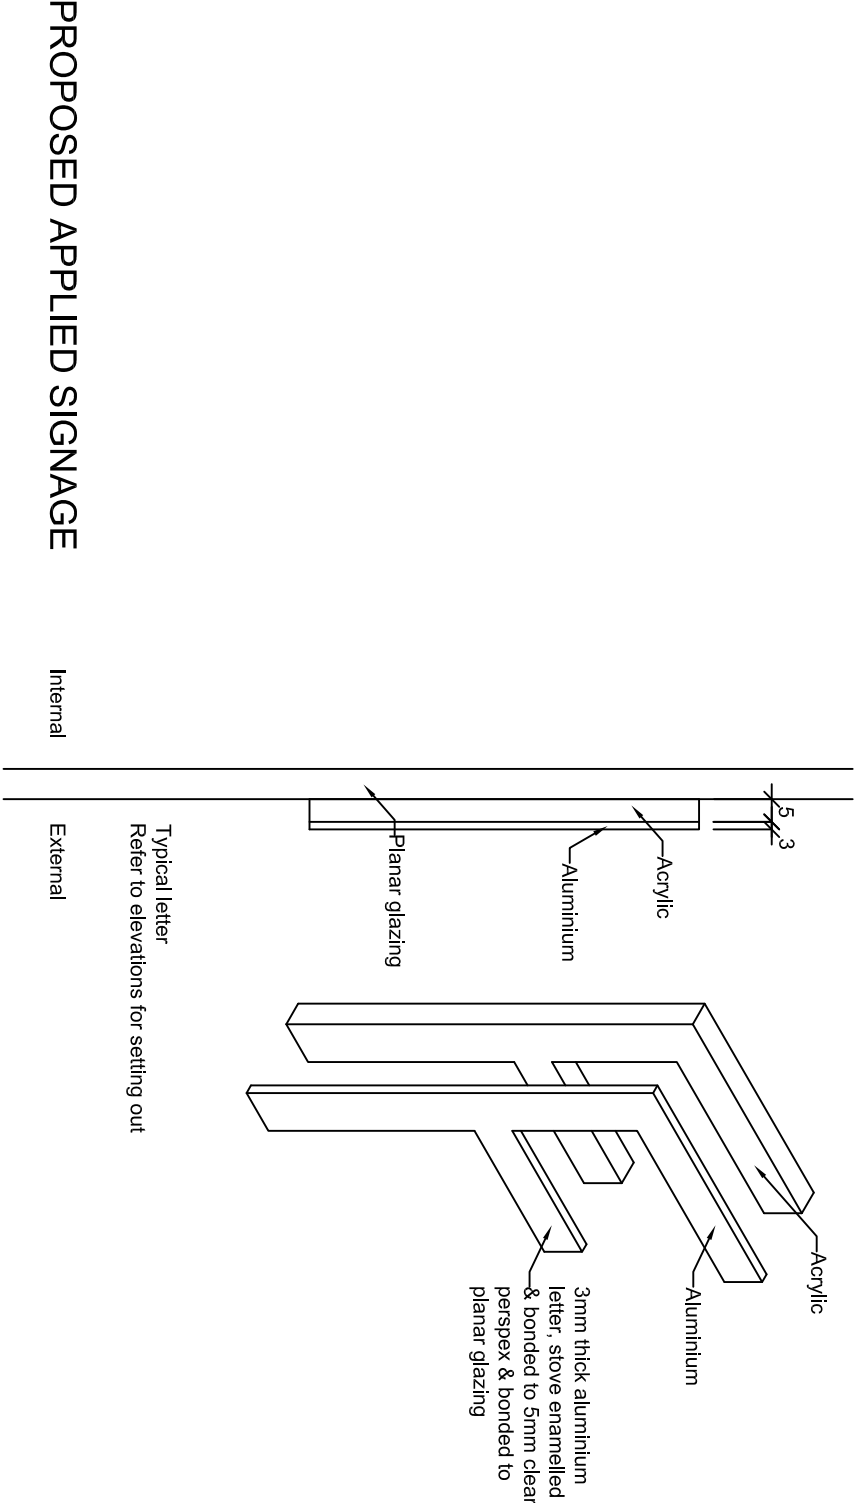

Rev.	Comments
A	160115 Entrance Door location amended, Sign Riser added
Where no dimensions are given drawings should not be scaled and the matter should be referred to ICEWIT DESIGN PTN	
Should dimensions or details on these drawings conflict precedence shall be given to the larger scale drawings.	
Where this drawing relates to existing buildings or completed construction the contractor shall check that the dimensions shown on the drawings match the actual building dimensions and drawing dimensions.	
In the event of conflict between the drawing and subcontractor's working drawings or relevant building take precedence.	
Such conflicts noted above shall be reported immediately ICEWIT DESIGN PTN	
It is forbidden to reproduce this drawing in part or full without the written permission of ICEWIT DESIGN PTN	
All dimensions are in millimetres unless otherwise stated.	
ICEWIT DESIGN PTN 148 BATTERSEA BUSINESS CENTRE 103-109 LAVENDER HILL LONDON SW11 5SL TEL : 0207 250 2935 FAX : 0207 350 2935	
Client FOXTONS	
Project 128-130 WEST END LANE NW6 1SX	
Title PROPOSED SIGNAGE	
Scale 1:10 @ A3	
Date NOVEMBER 2014	
Drawing Number 8741 / PL-03	
Rev. A	

PLANNING

PROPOSED APPLIED SIGNAGE

Internal

External