
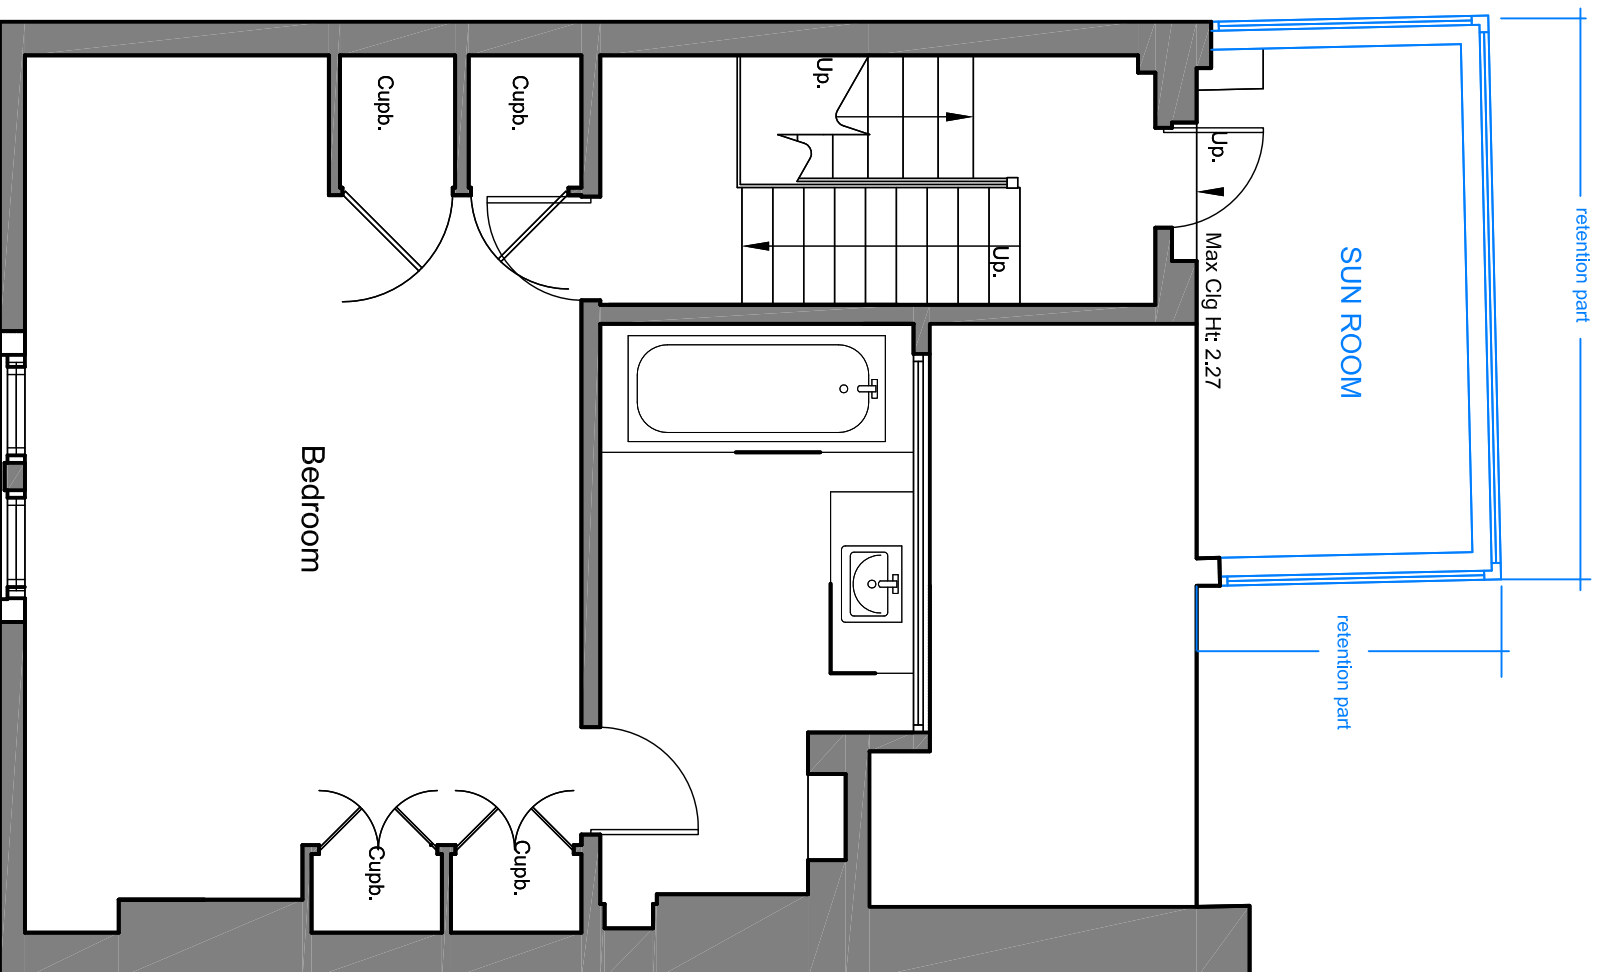
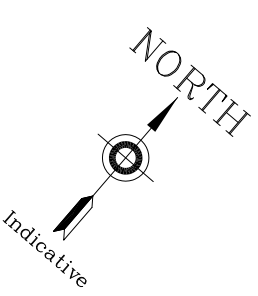


SCALE 1 : 50

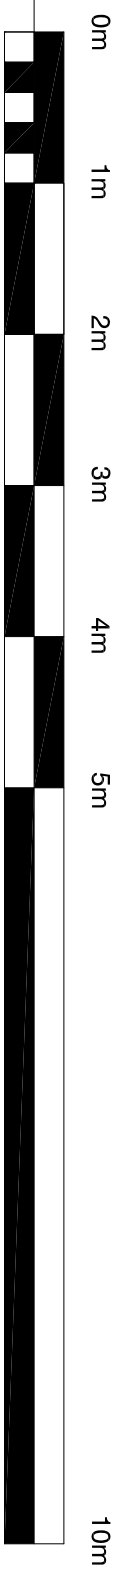

KEY	
	Part Requiring Retention

All dimensions to be checked on site prior to construction or manufacture. Do not scale from this drawing. Refer also to written specification of works where applicable. Any discrepancies to be verified with Architects prior to commencement of works.

This drawing is the property of Davies Ridler Yates Limited. They reserve copyright, and the drawing issued on the condition that it is not retained by any unauthorised person. It may not be reproduced or disclosed, either wholly or in part without written consent from Davies Ridler Yates Limited.

REVISION:	DESCRIPTION:	DATE:
-----------	--------------	-------

# DRY ARCHITECTS

PROJECT: 37 Pilgrim's Lane, London, NW3

CLIENT: Mr. J. and Mrs L. Deamer

DRAWING: Existing Second Floor Plan

DATE: January 2015 SCALE: 1:50@A3

DWG. NO: 5208-04-CL REVISION: -

CHARTERED ARCHITECTS  
 ADDRESS: 24 Notland Place, London, W11 4QG  
 TEL: 0207 221 6161 FAX: 0207 243 6134  
 EMAIL: info@dryarchitects.co.uk WEB: www.dryarchitects.co.uk