




EXISTING SIDE ELEVATION

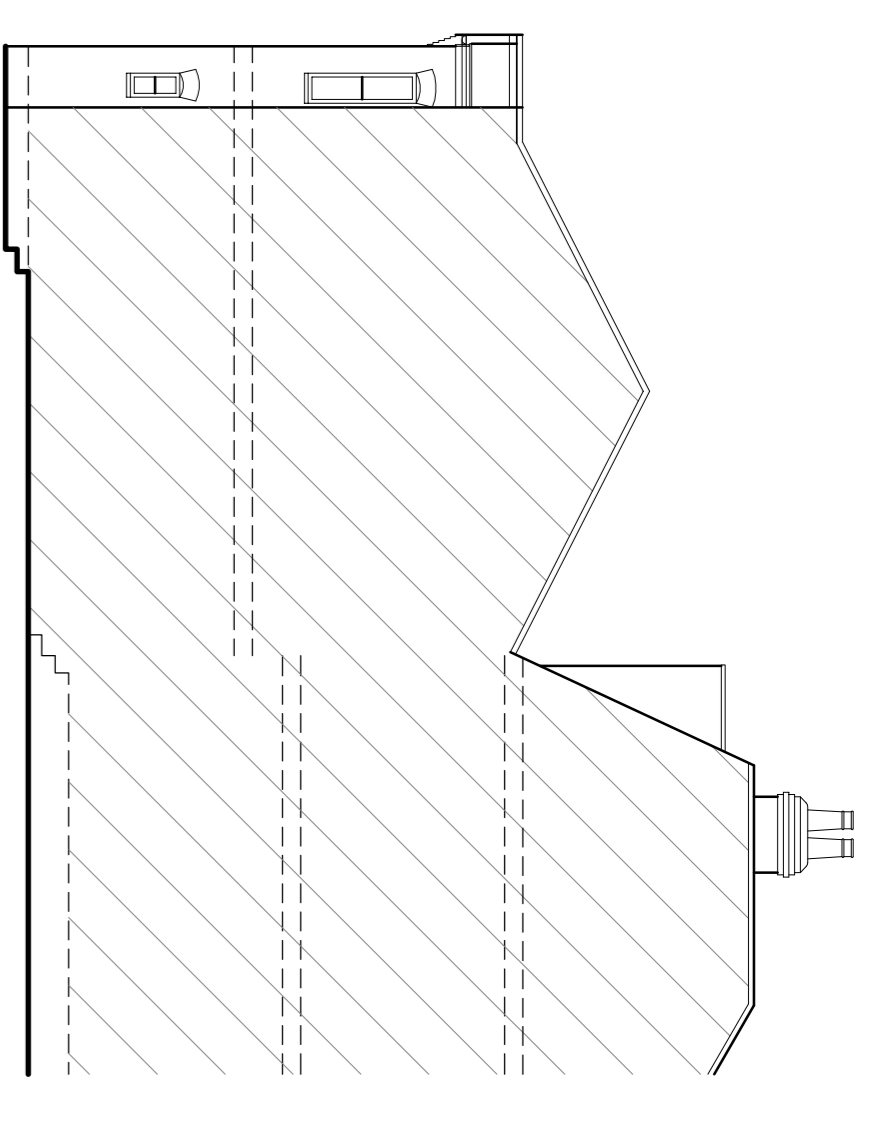


EXISTING REAR ELEVATION

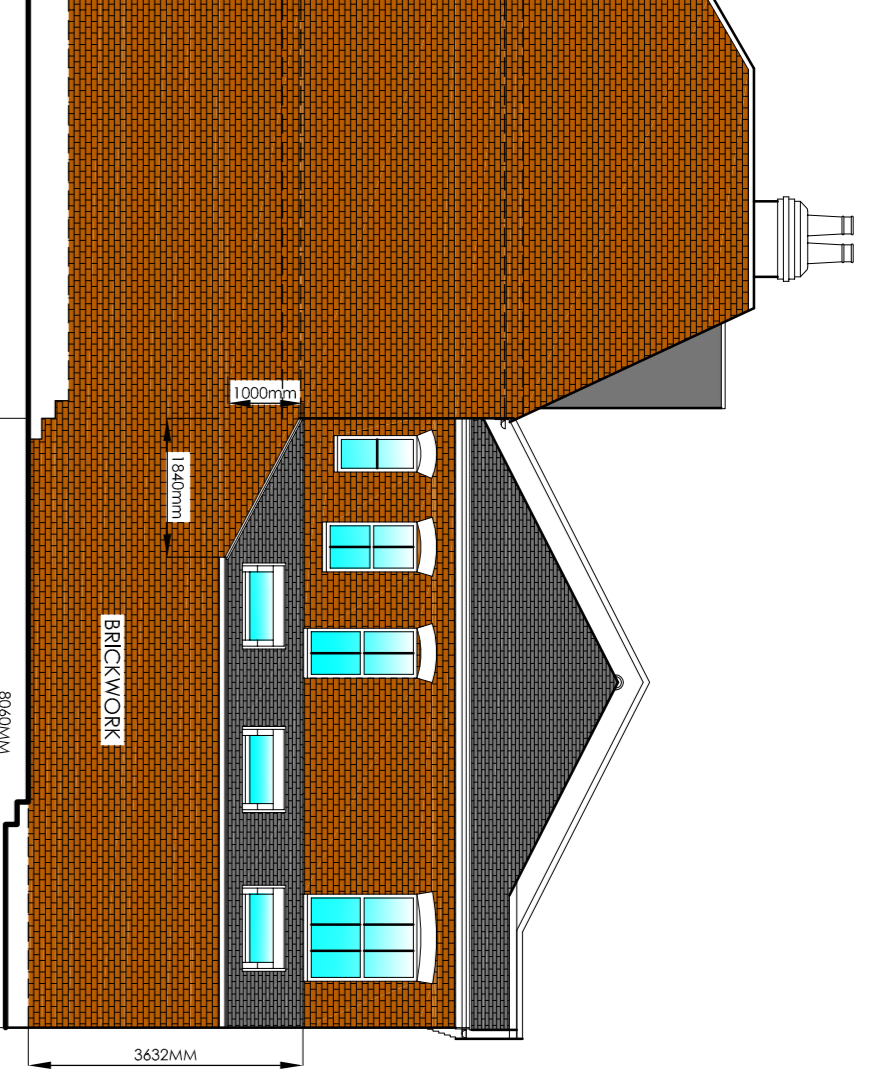


PROPOSED SIDE ELEVATION

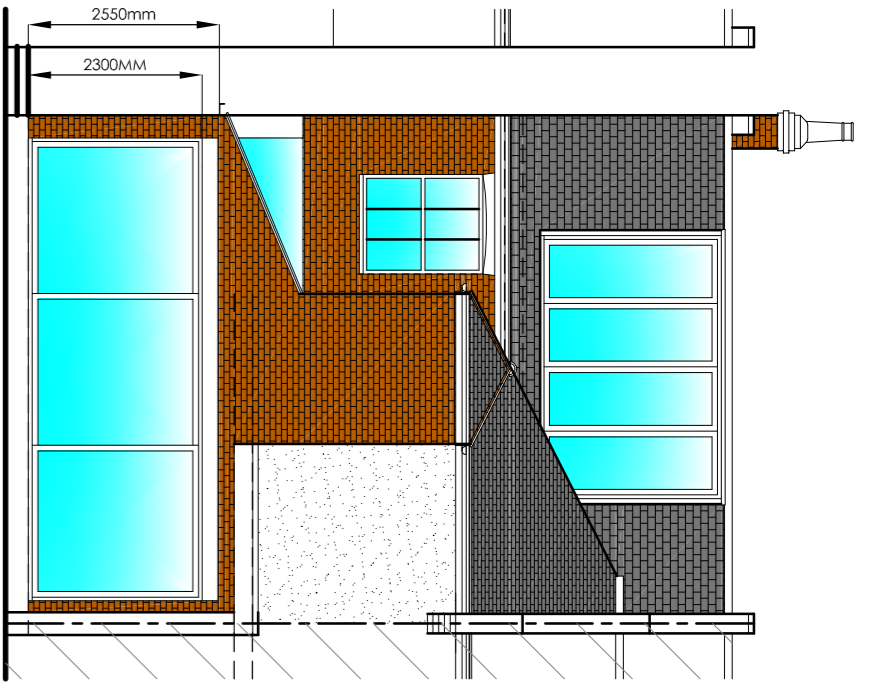


PROPOSED REAR ELEVATION

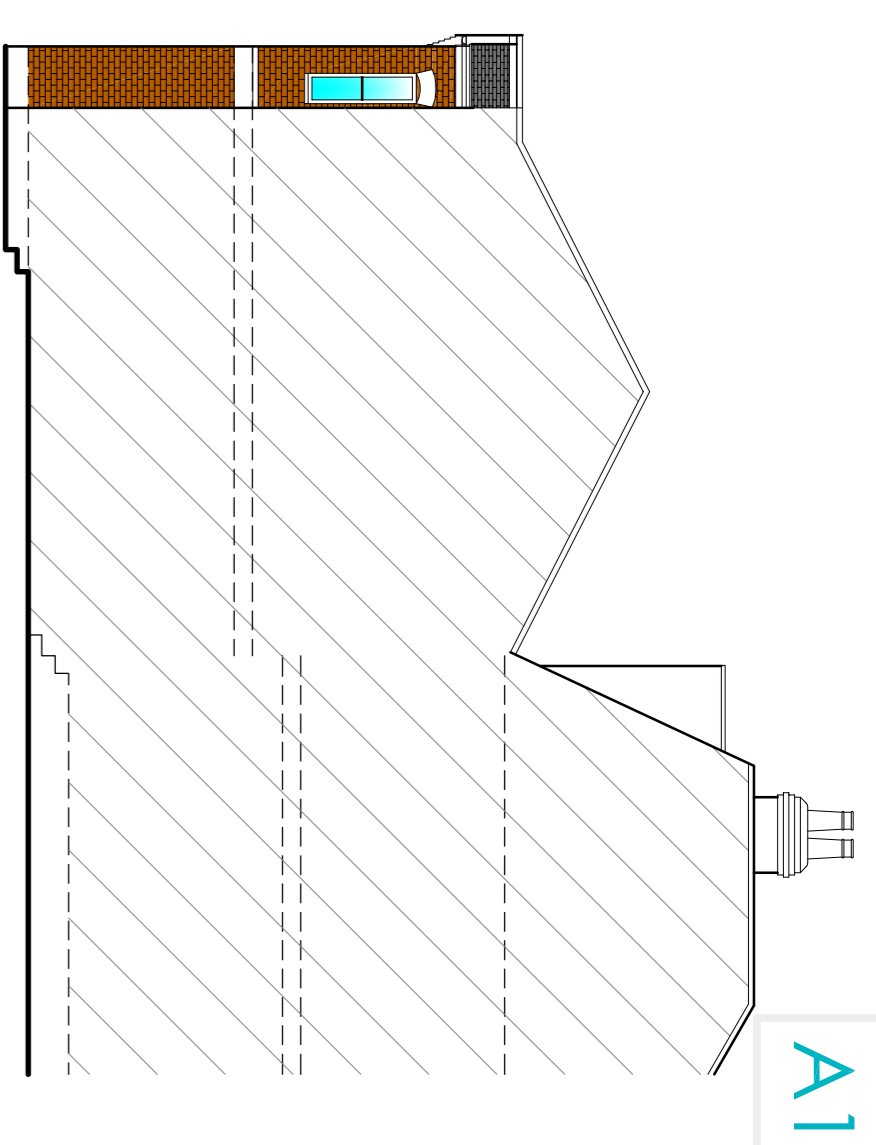


PROPOSED SIDE ELEVATION

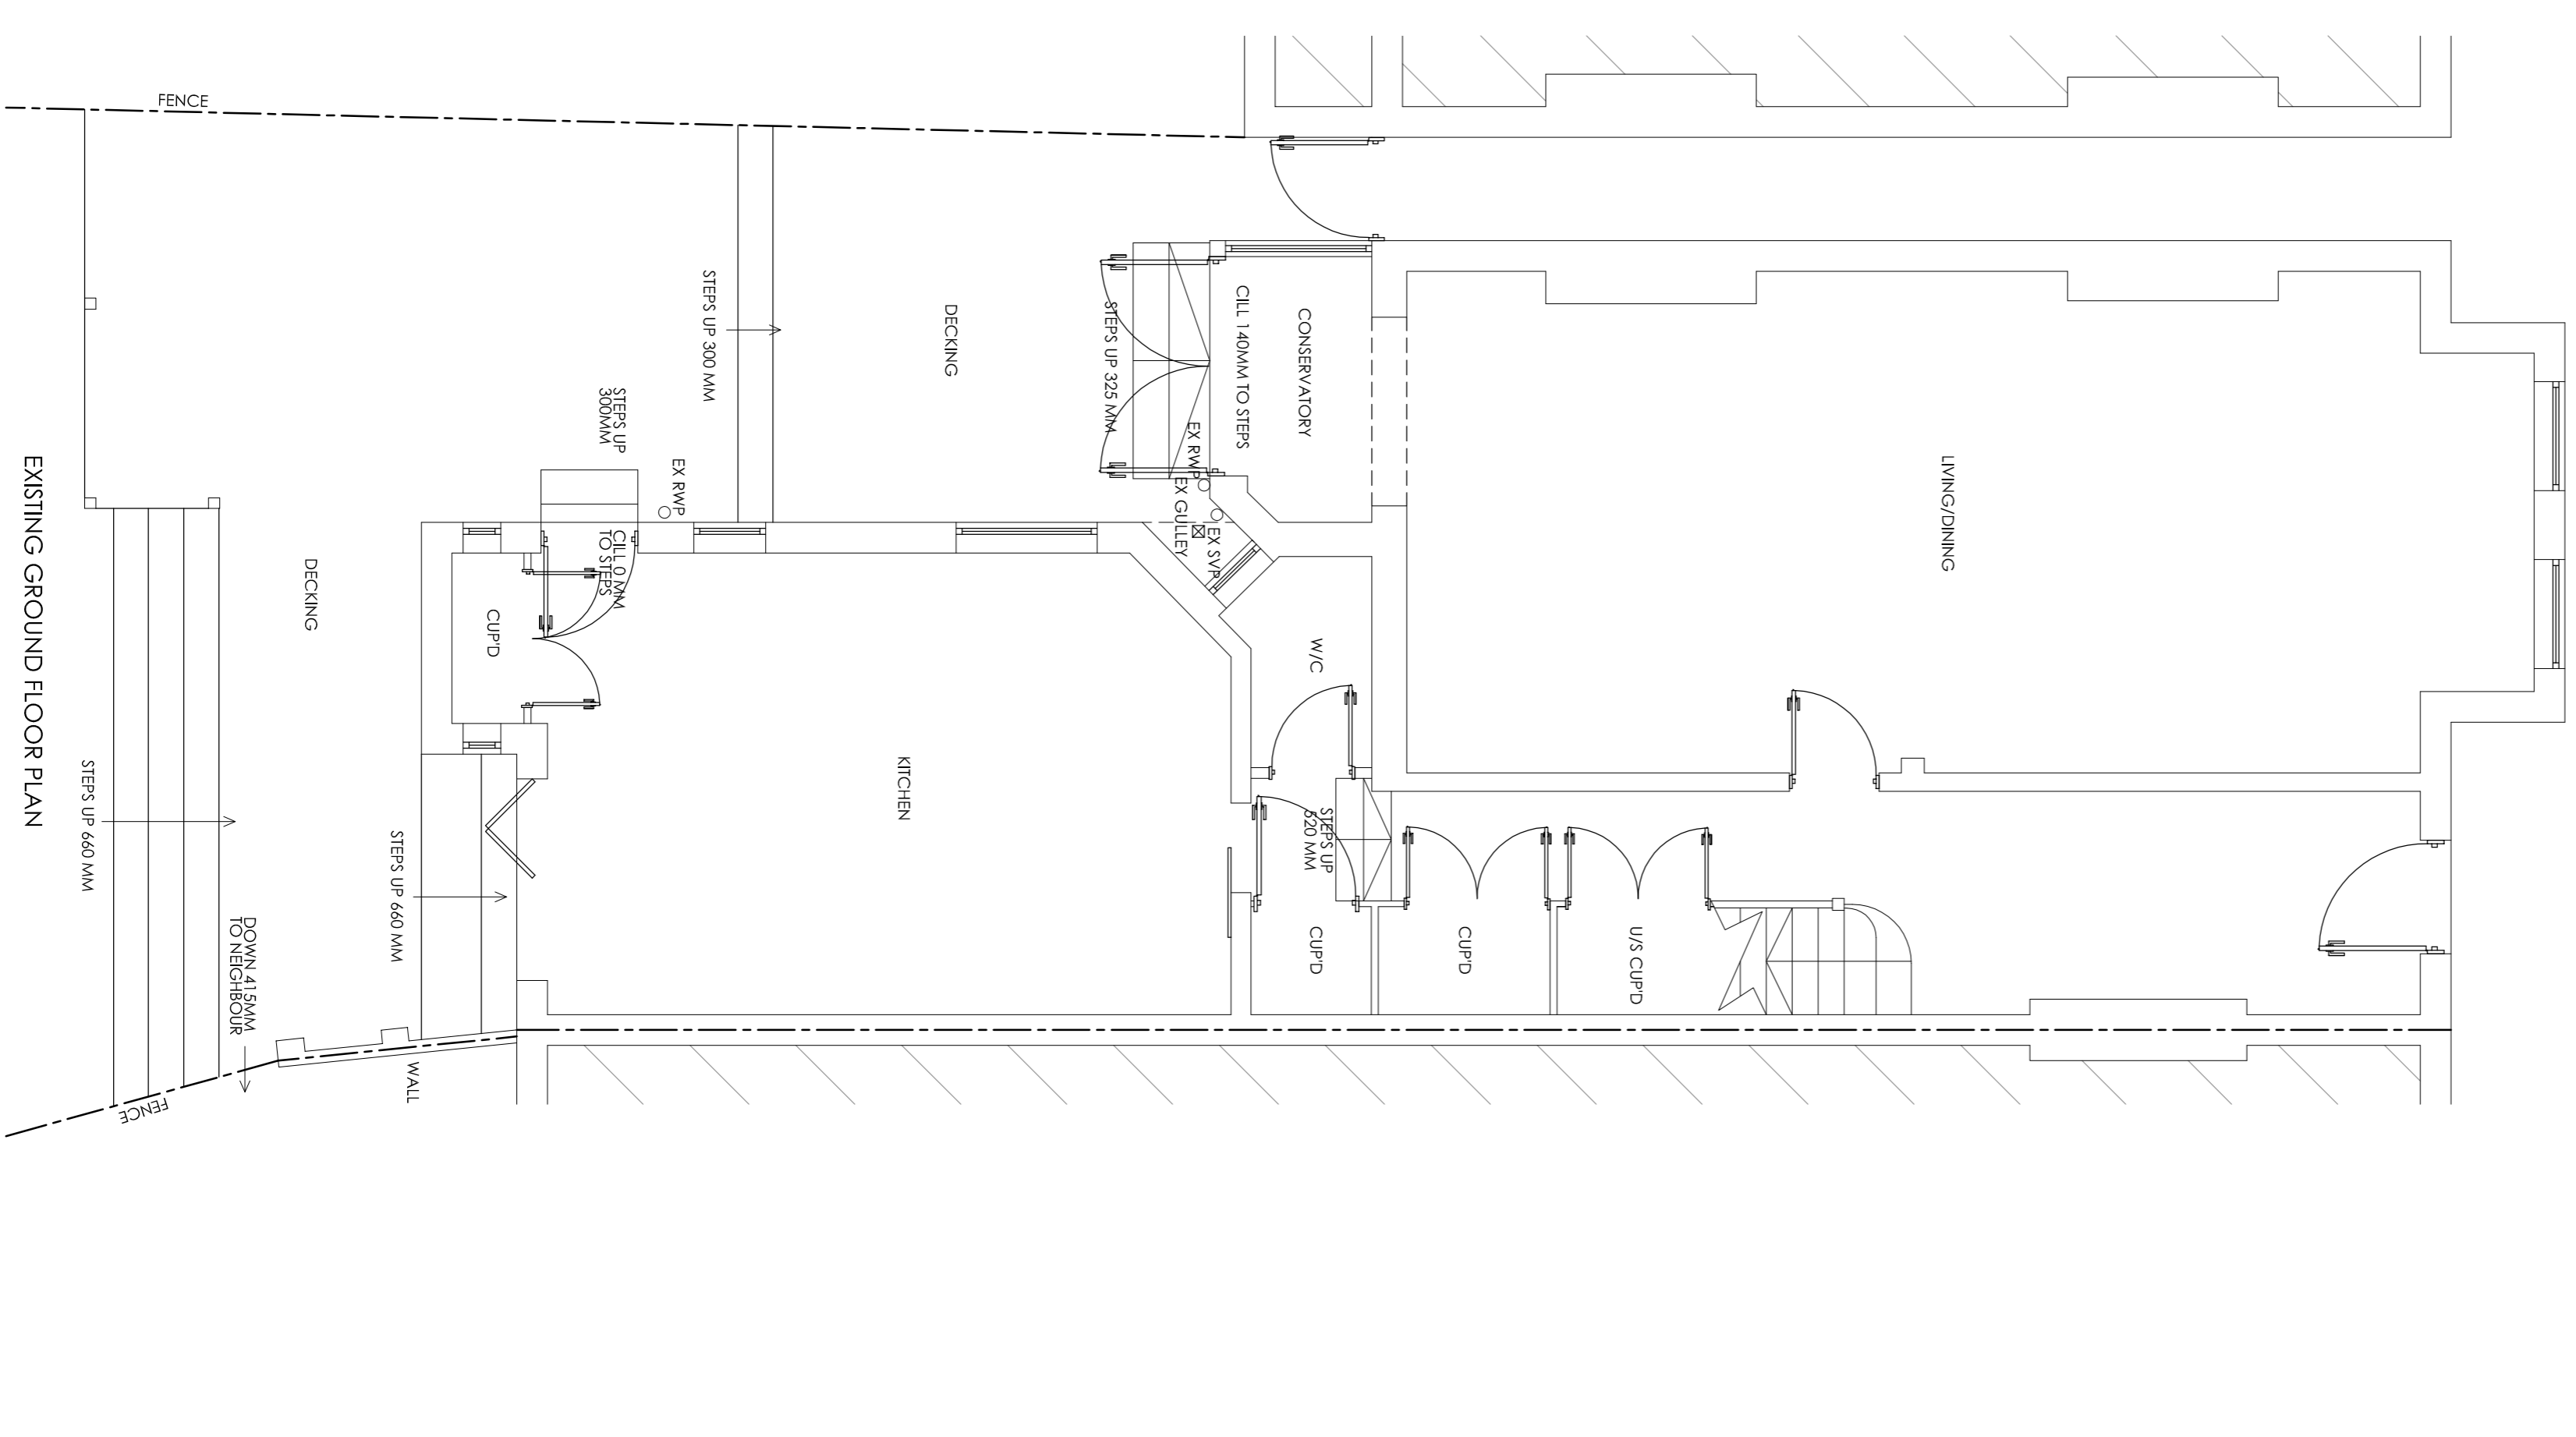


EXISTING GROUND FLOOR PLAN

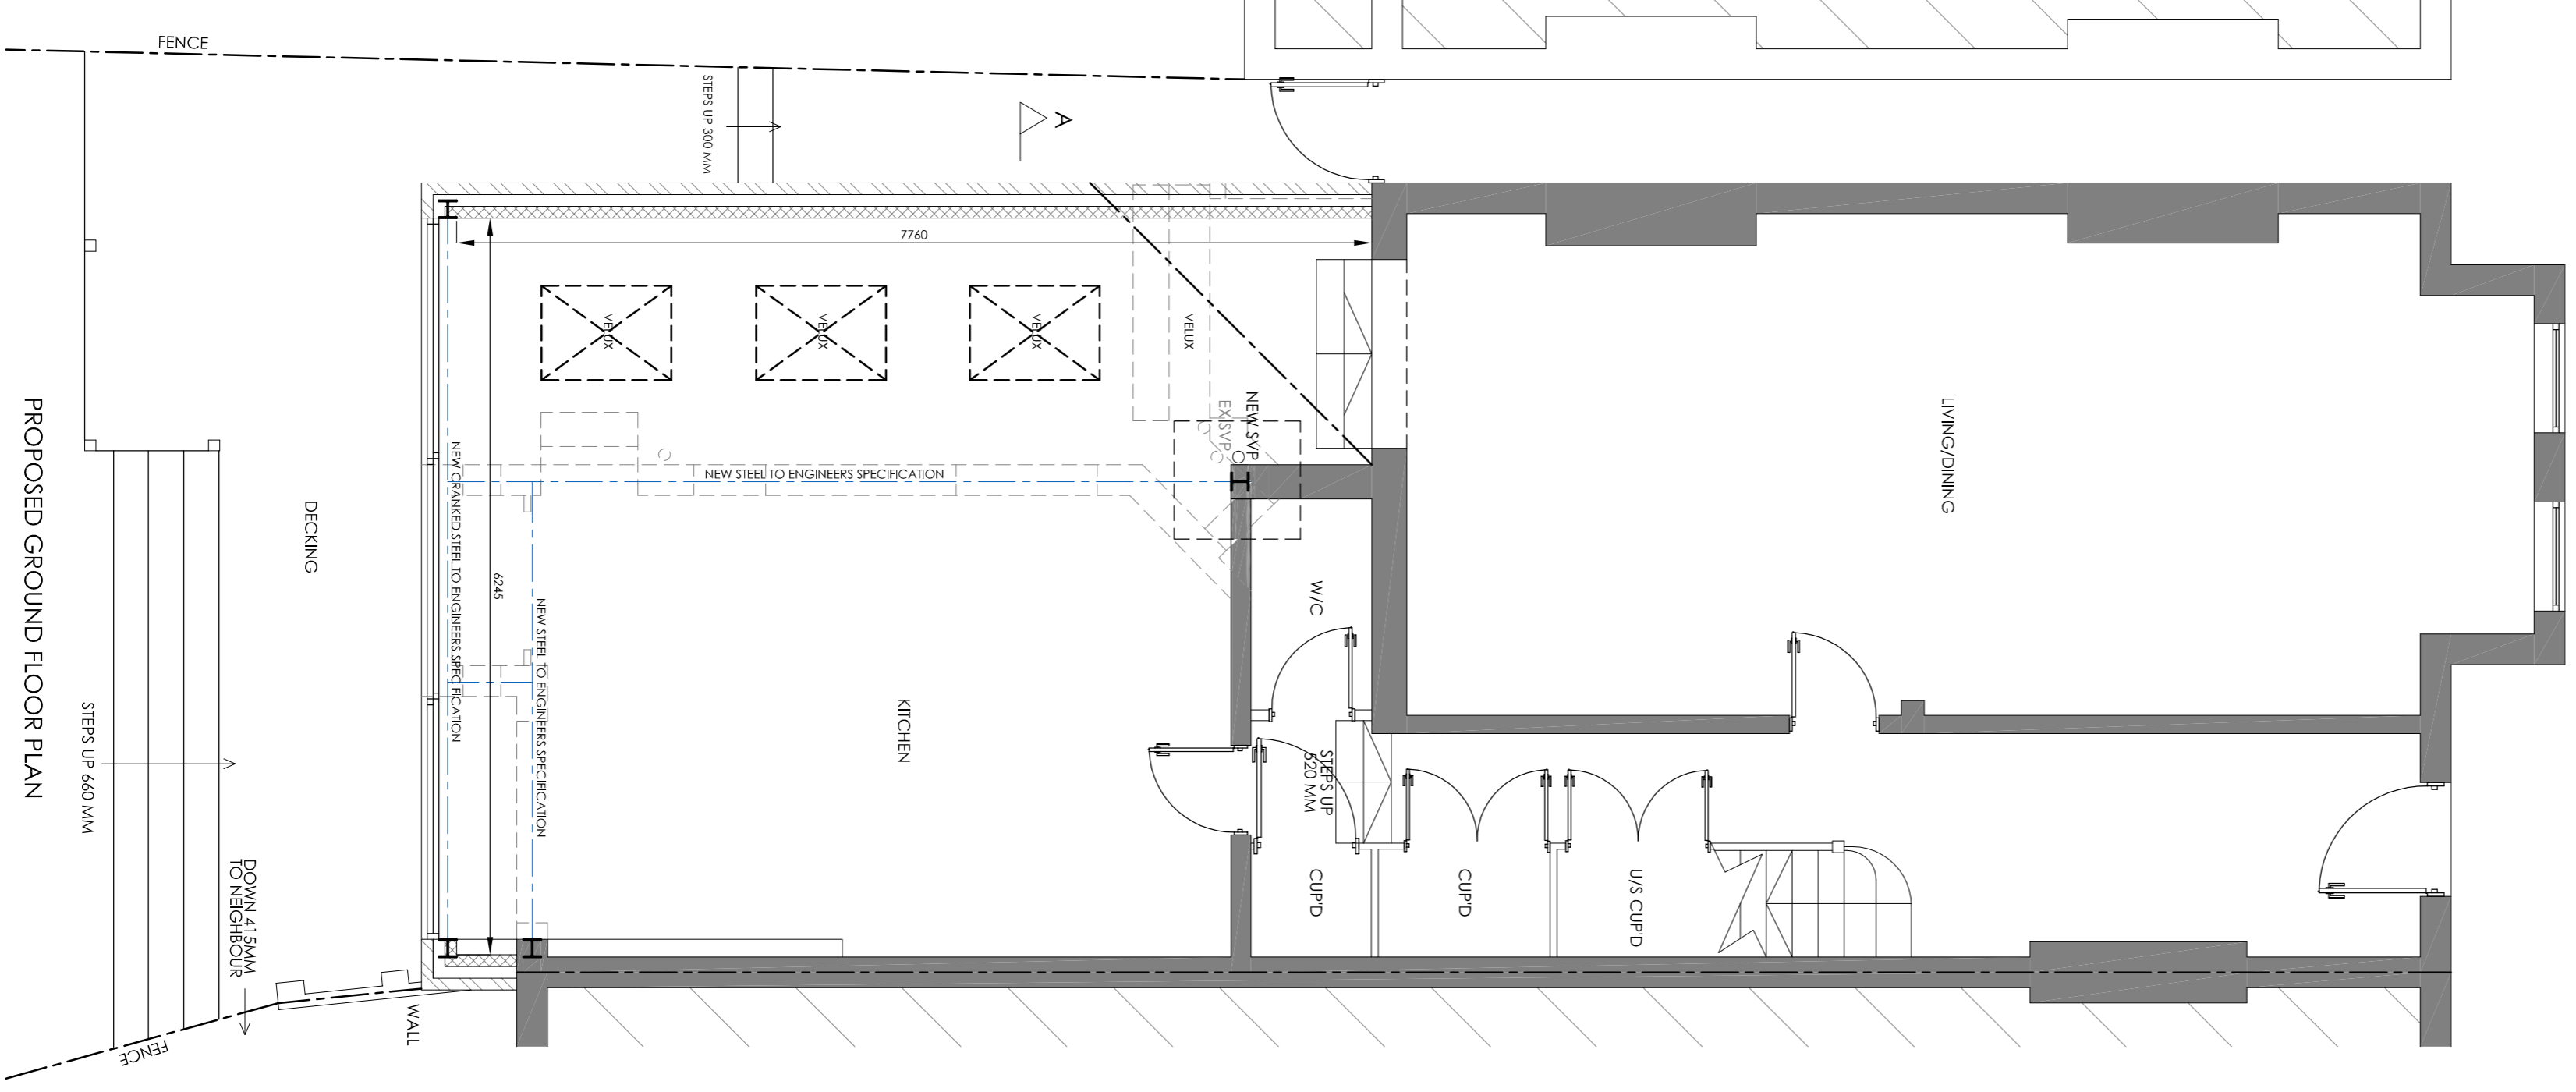

PROPOSED GROUND FLOOR PLAN

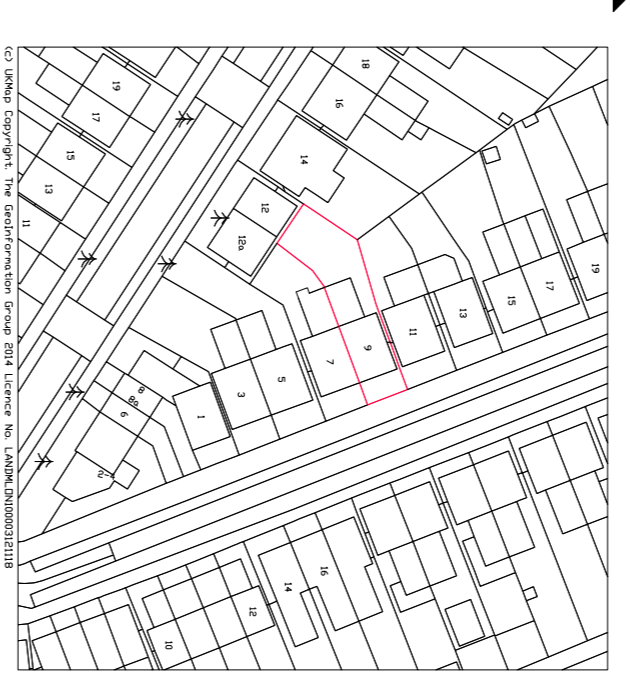

LOCATION PLAN 1:1250

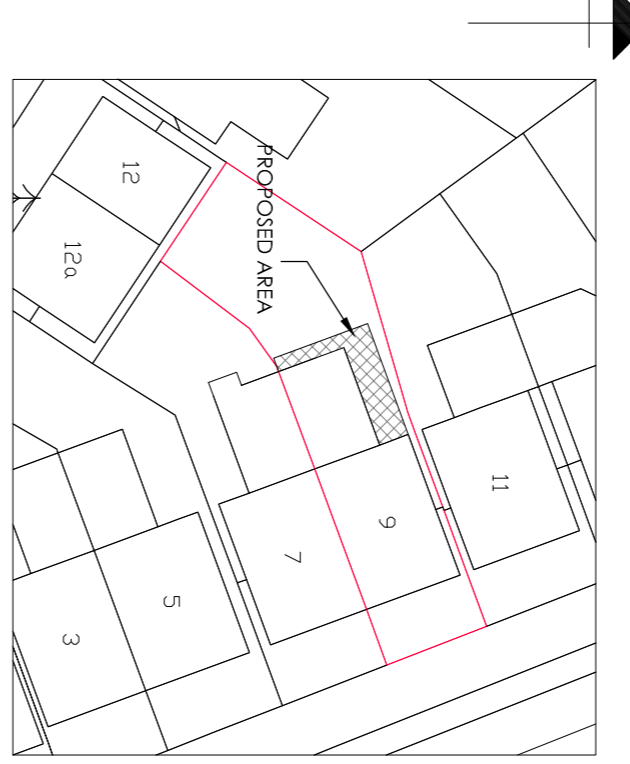

BLOCK PLAN 1:500

PLUS ROOMS
KITCHEN EXTENSIONS
LOFT CONVERSIONS
REFURBISHMENTS

PLUS ROOMS
KITCHEN EXTENSIONS
LOFT CONVERSIONS
REFURBISHMENTS

REVISION:
REV.A - 14/01/15 - CLIENT AMENDMENTS

DRAWING:
EXISTING / PROPOSED PLANS AND ELEVATIONS

DATE: NOV 14
PROJECT: PROPOSED SINGLE STOREY REAR EXTENSION

SCALE @ A1: 1/250, 1/100
CLIENT: MR & MRS HIGLEY
CLIENT ADDRESS: 9 SAUNDERS ROAD, LONDON, NW2 3SN

DRAWING NO.: P14-94