



PROPOSED REAR ELEVATION

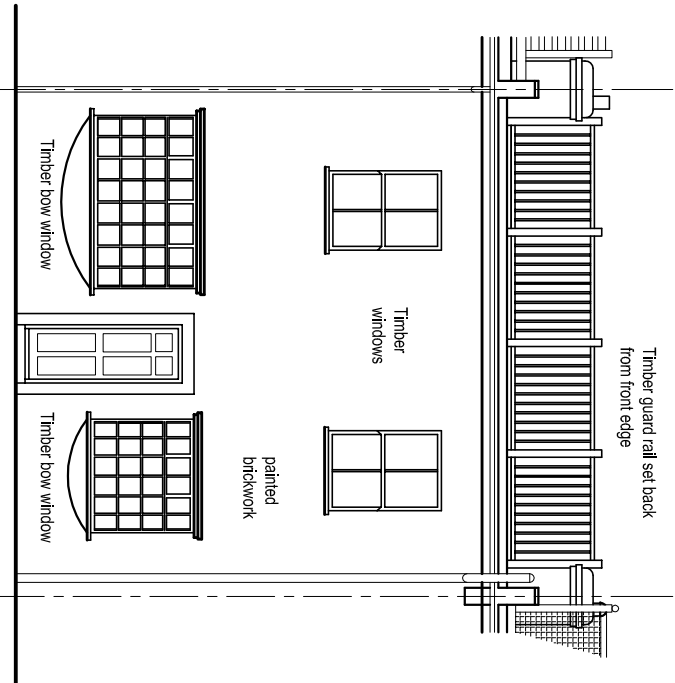


PROPOSED FRONT ELEVATION

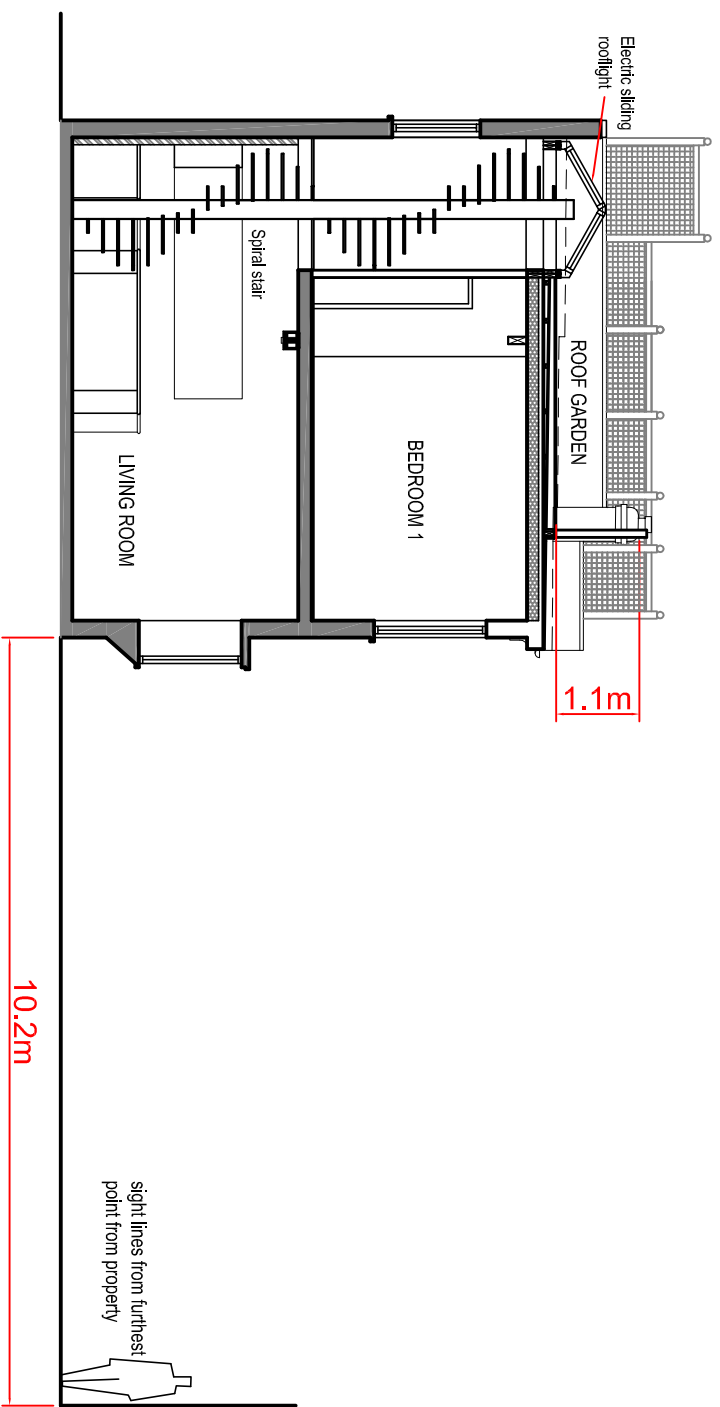


PROPOSED SECTION A-A




LOCATION PLAN SCALE 1:1250

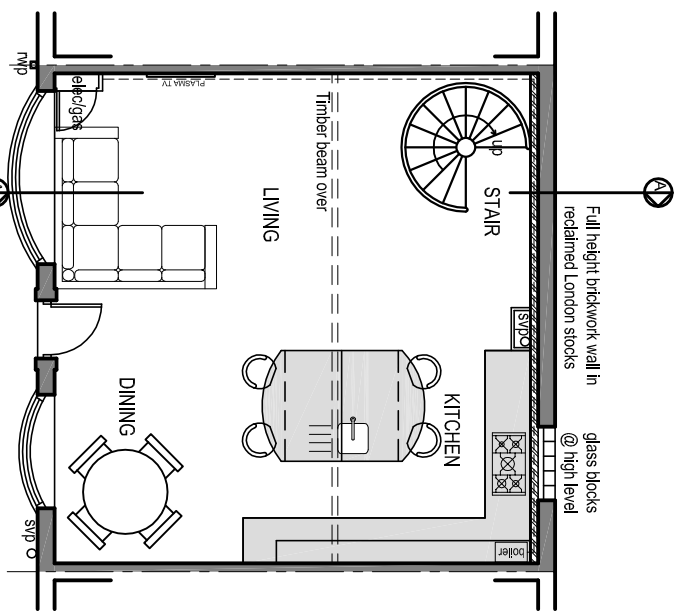


PROPOSED GROUND FLOOR PLAN

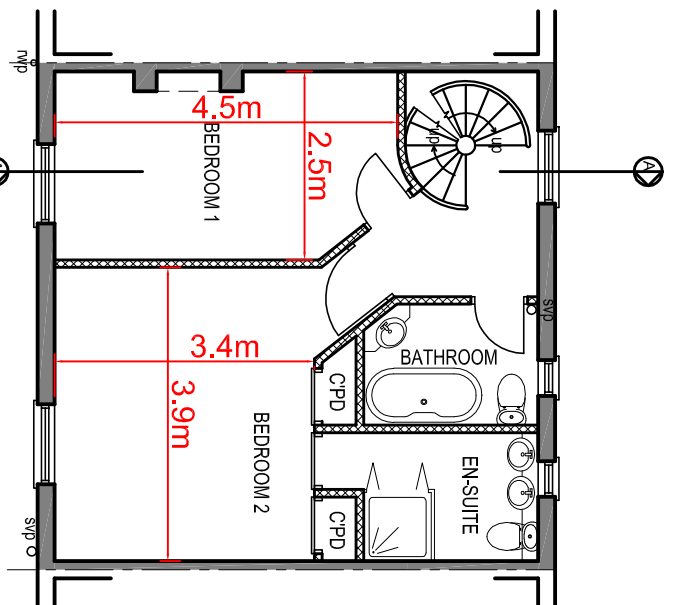


PROPOSED FIRST FLOOR PLAN

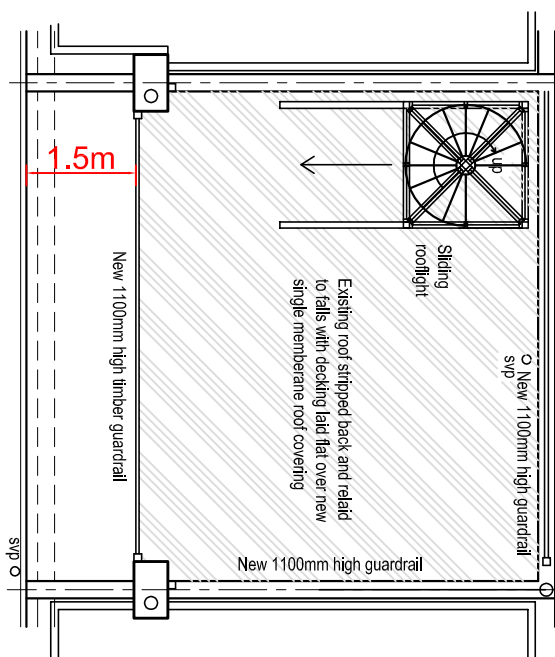


PROPOSED ROOF PLAN

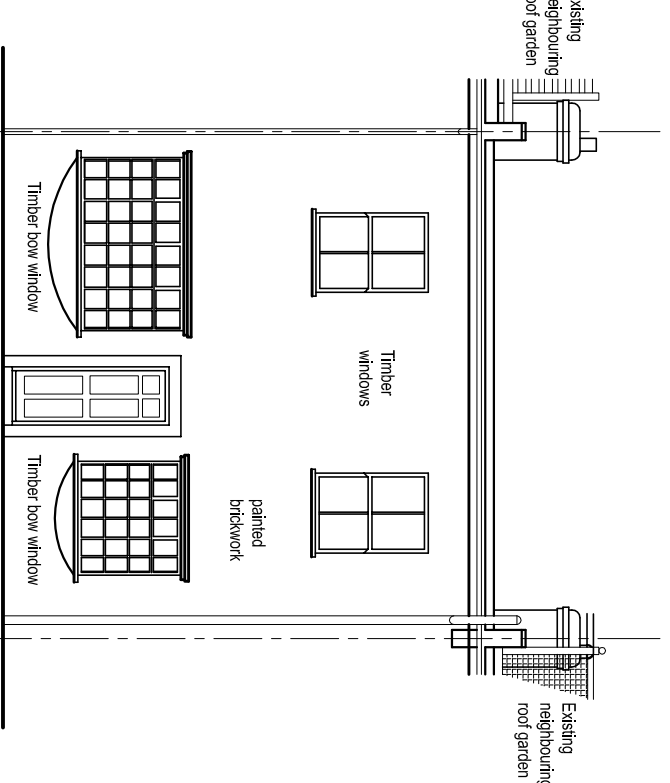


EXISTING FRONT ELEVATION

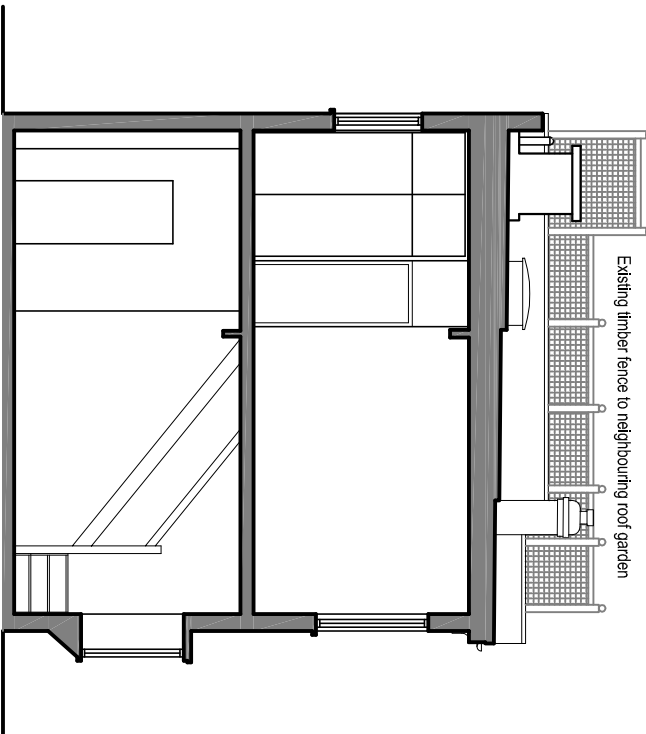


EXISTING SECTION A-A

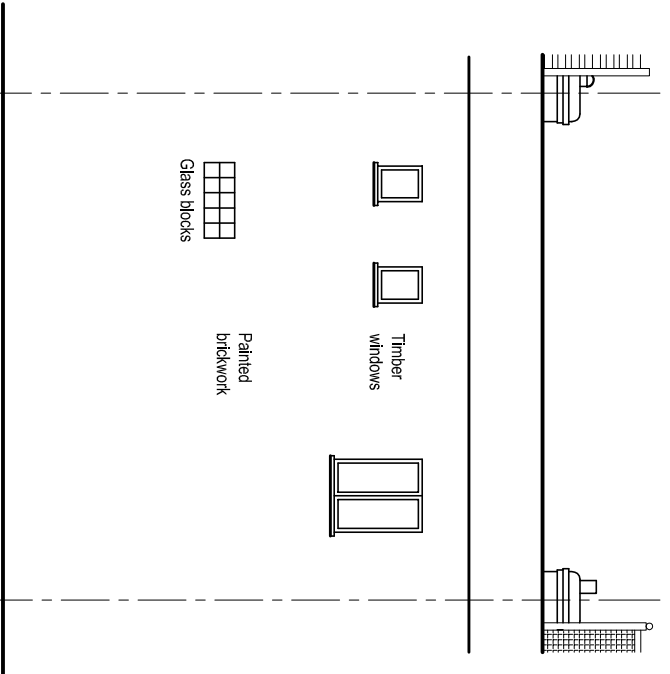


EXISTING REAR ELEVATION

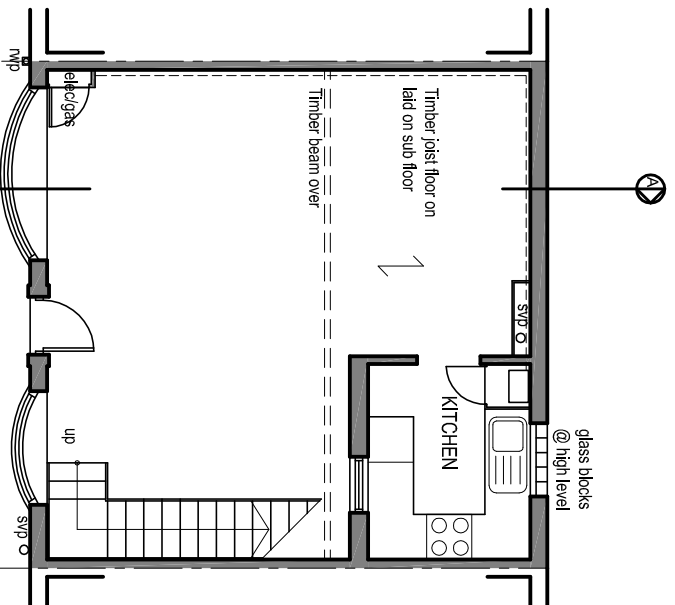

EXISTING GROUND FLOOR PLAN

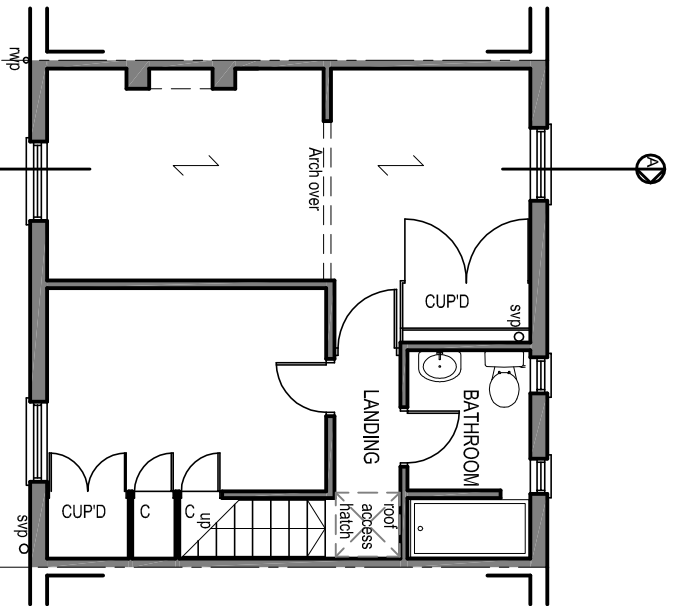


EXISTING FIRST FLOOR PLAN

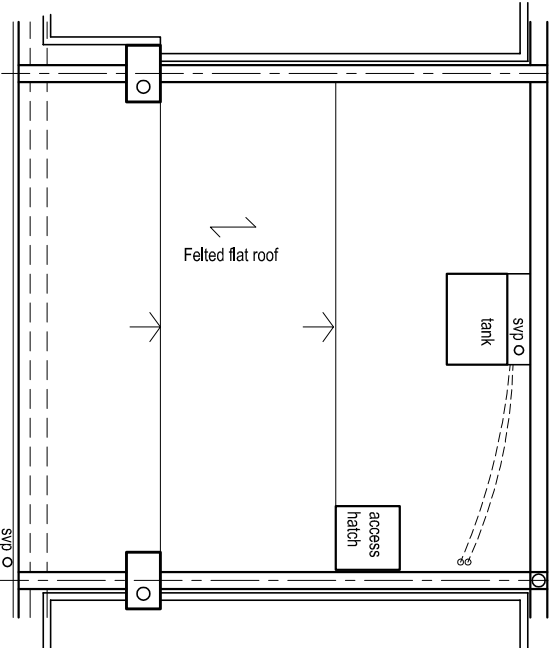


EXISTING ROOF PLAN



BLOCK PLAN SCALE 1:500

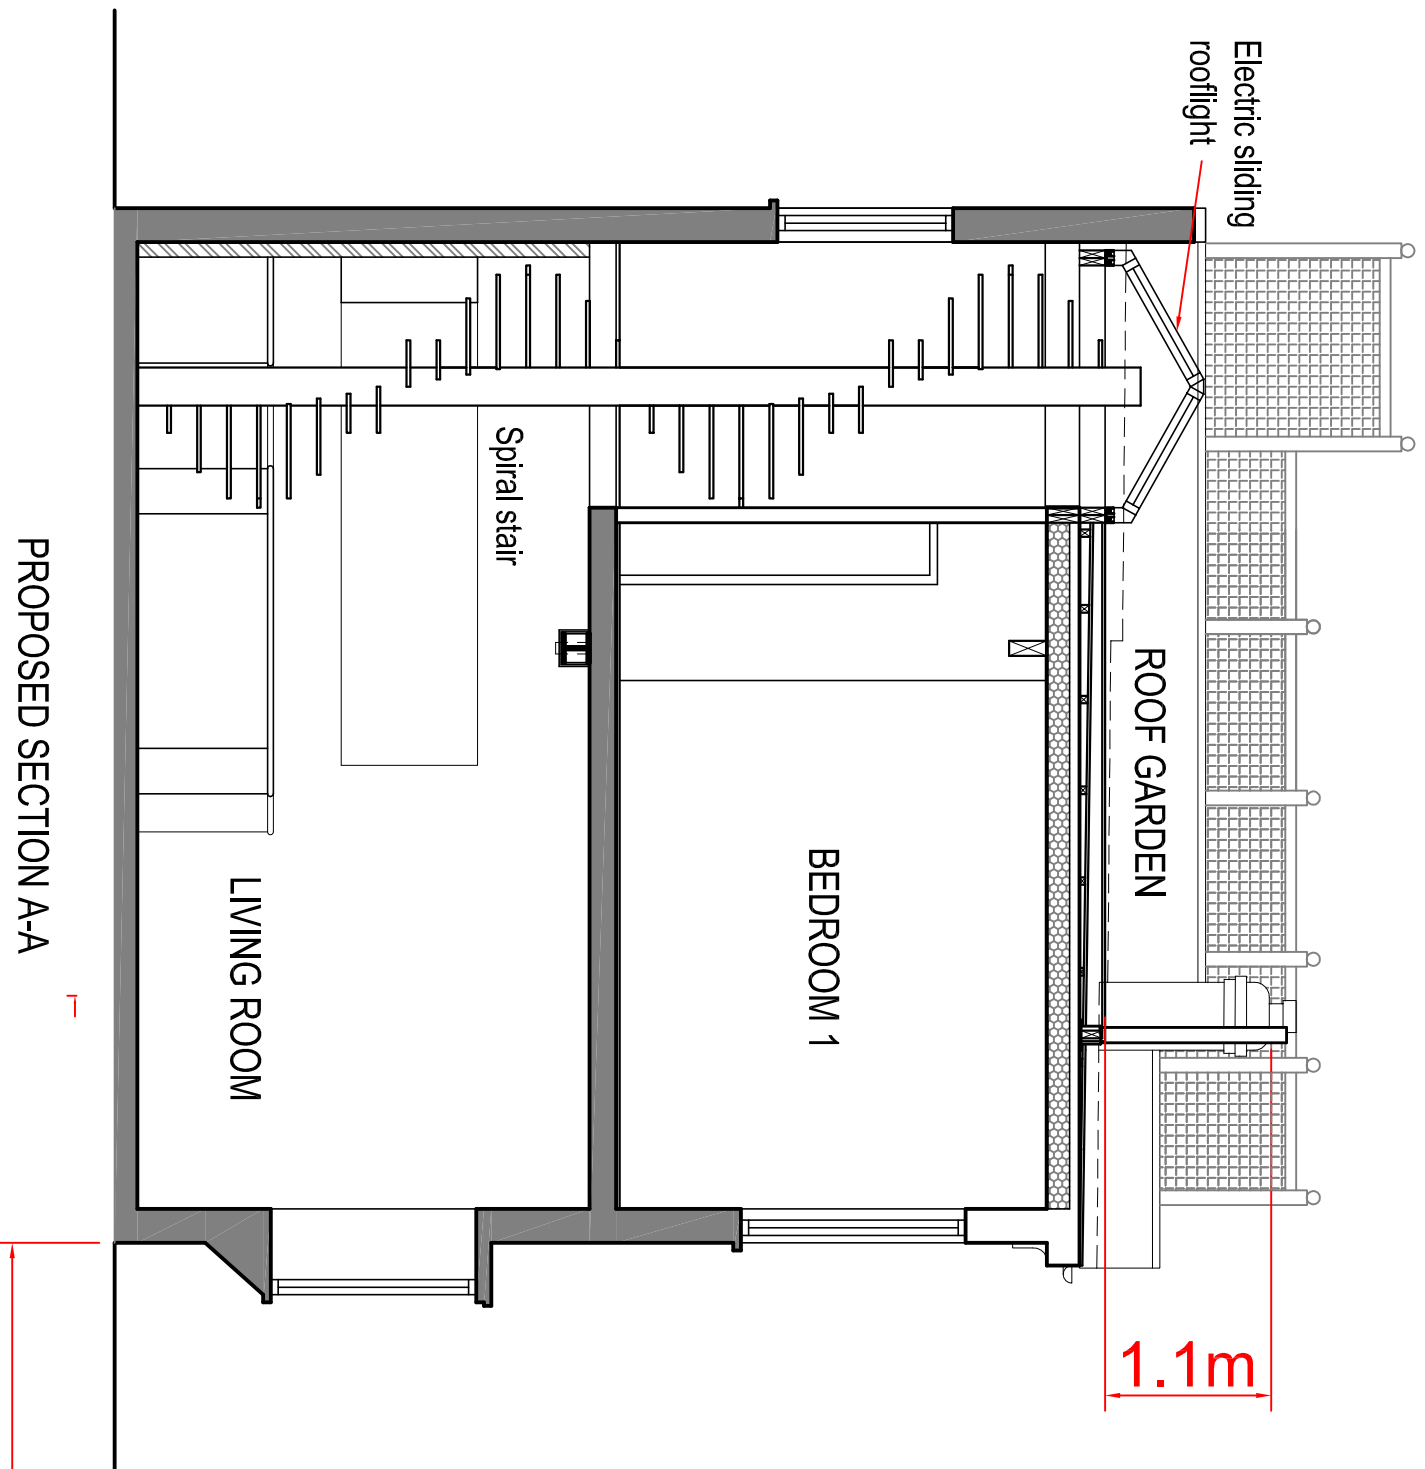

PROPOSED SECTION A-A

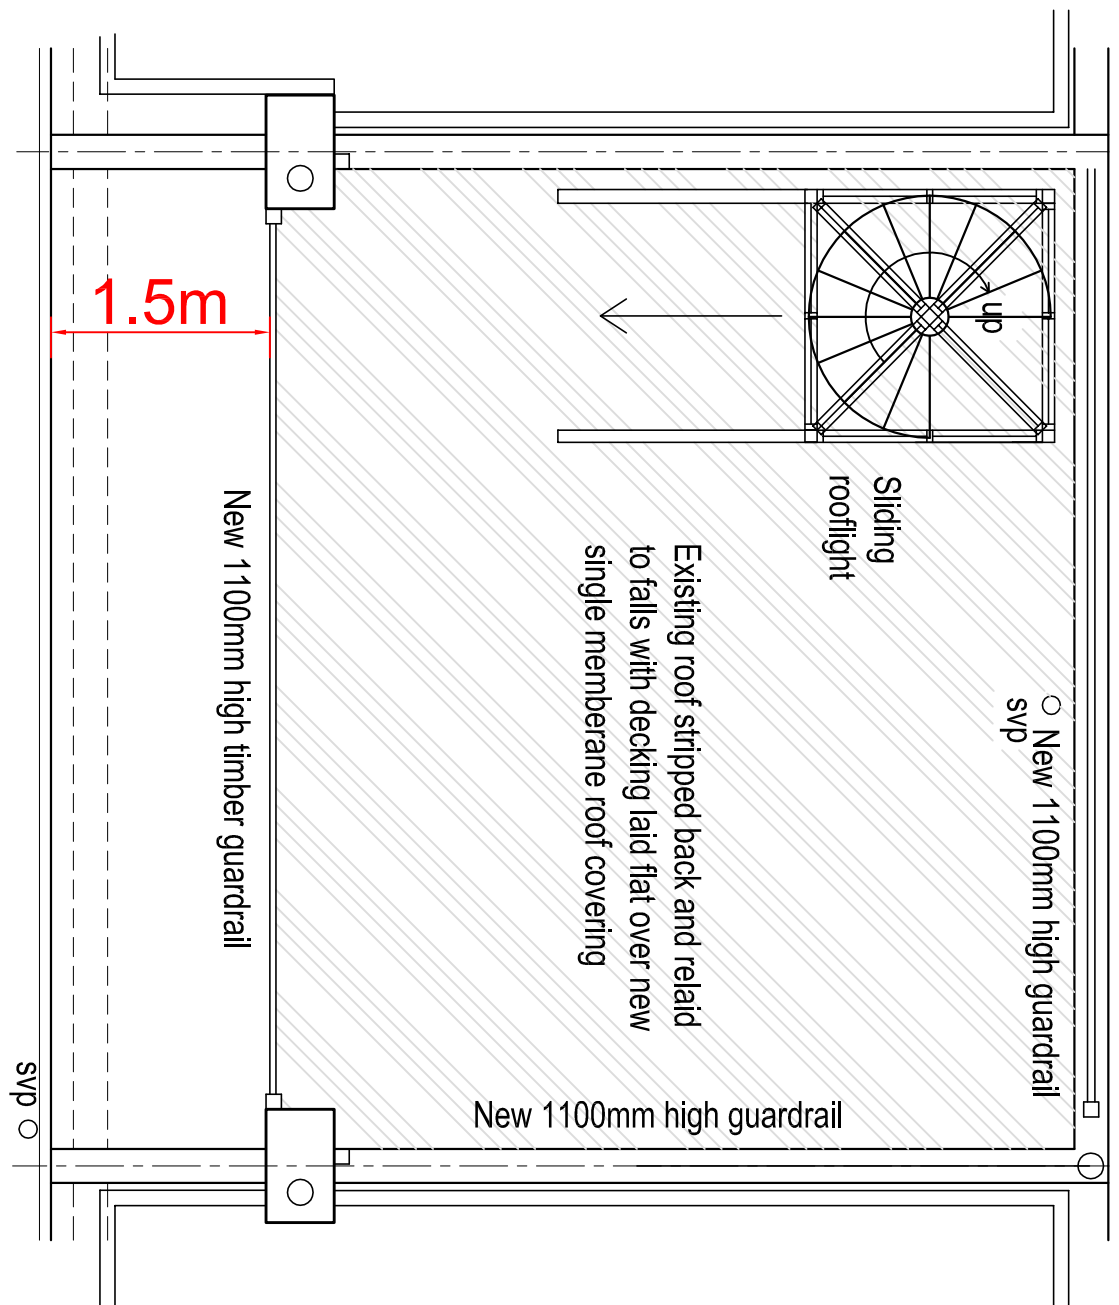

PROPOSED ROOF PLAN

A	PLANNING PROJECT MANAGER @ CONTEMPORARY SWANLEY & EVERS LTD CAPITAL ARCHITECTURAL DESIGN SOLUTIONS @ CONTEMPORARY SWANLEY & EVERS LTD CAPITAL ARCHITECTURAL DESIGN				
	TEL - 0208 368 1461 - MOB - 07917 865 403 EMAIL - INFO@CAPITALARCHITECTURALDESIGN.COM 49 RUSHDENE AVE, EAST BARNET EN4 8EN				
	PROJECT 3 WAVEL MEWS, ST. JOHN'S WOOD ST. JOHN'S WOOD, LONDON NW6 3AB				
	CLIENT VARNAYA MICHAEL	CLIENT REF	DRAWING NO. 2014-460/100		
	DRAWING EXISTING PLANS, ELEVATION, SECTION & LOCATION PLAN				
SCALE 1:500 1:1250 1:1250		DATE OCT 2014	REV A	All drawings must be checked on site errors and omissions must be reported. This drawing is subject to copyright ©	