


REVISIONS

Rev.	Date	By

# 10A BELMONT STREET

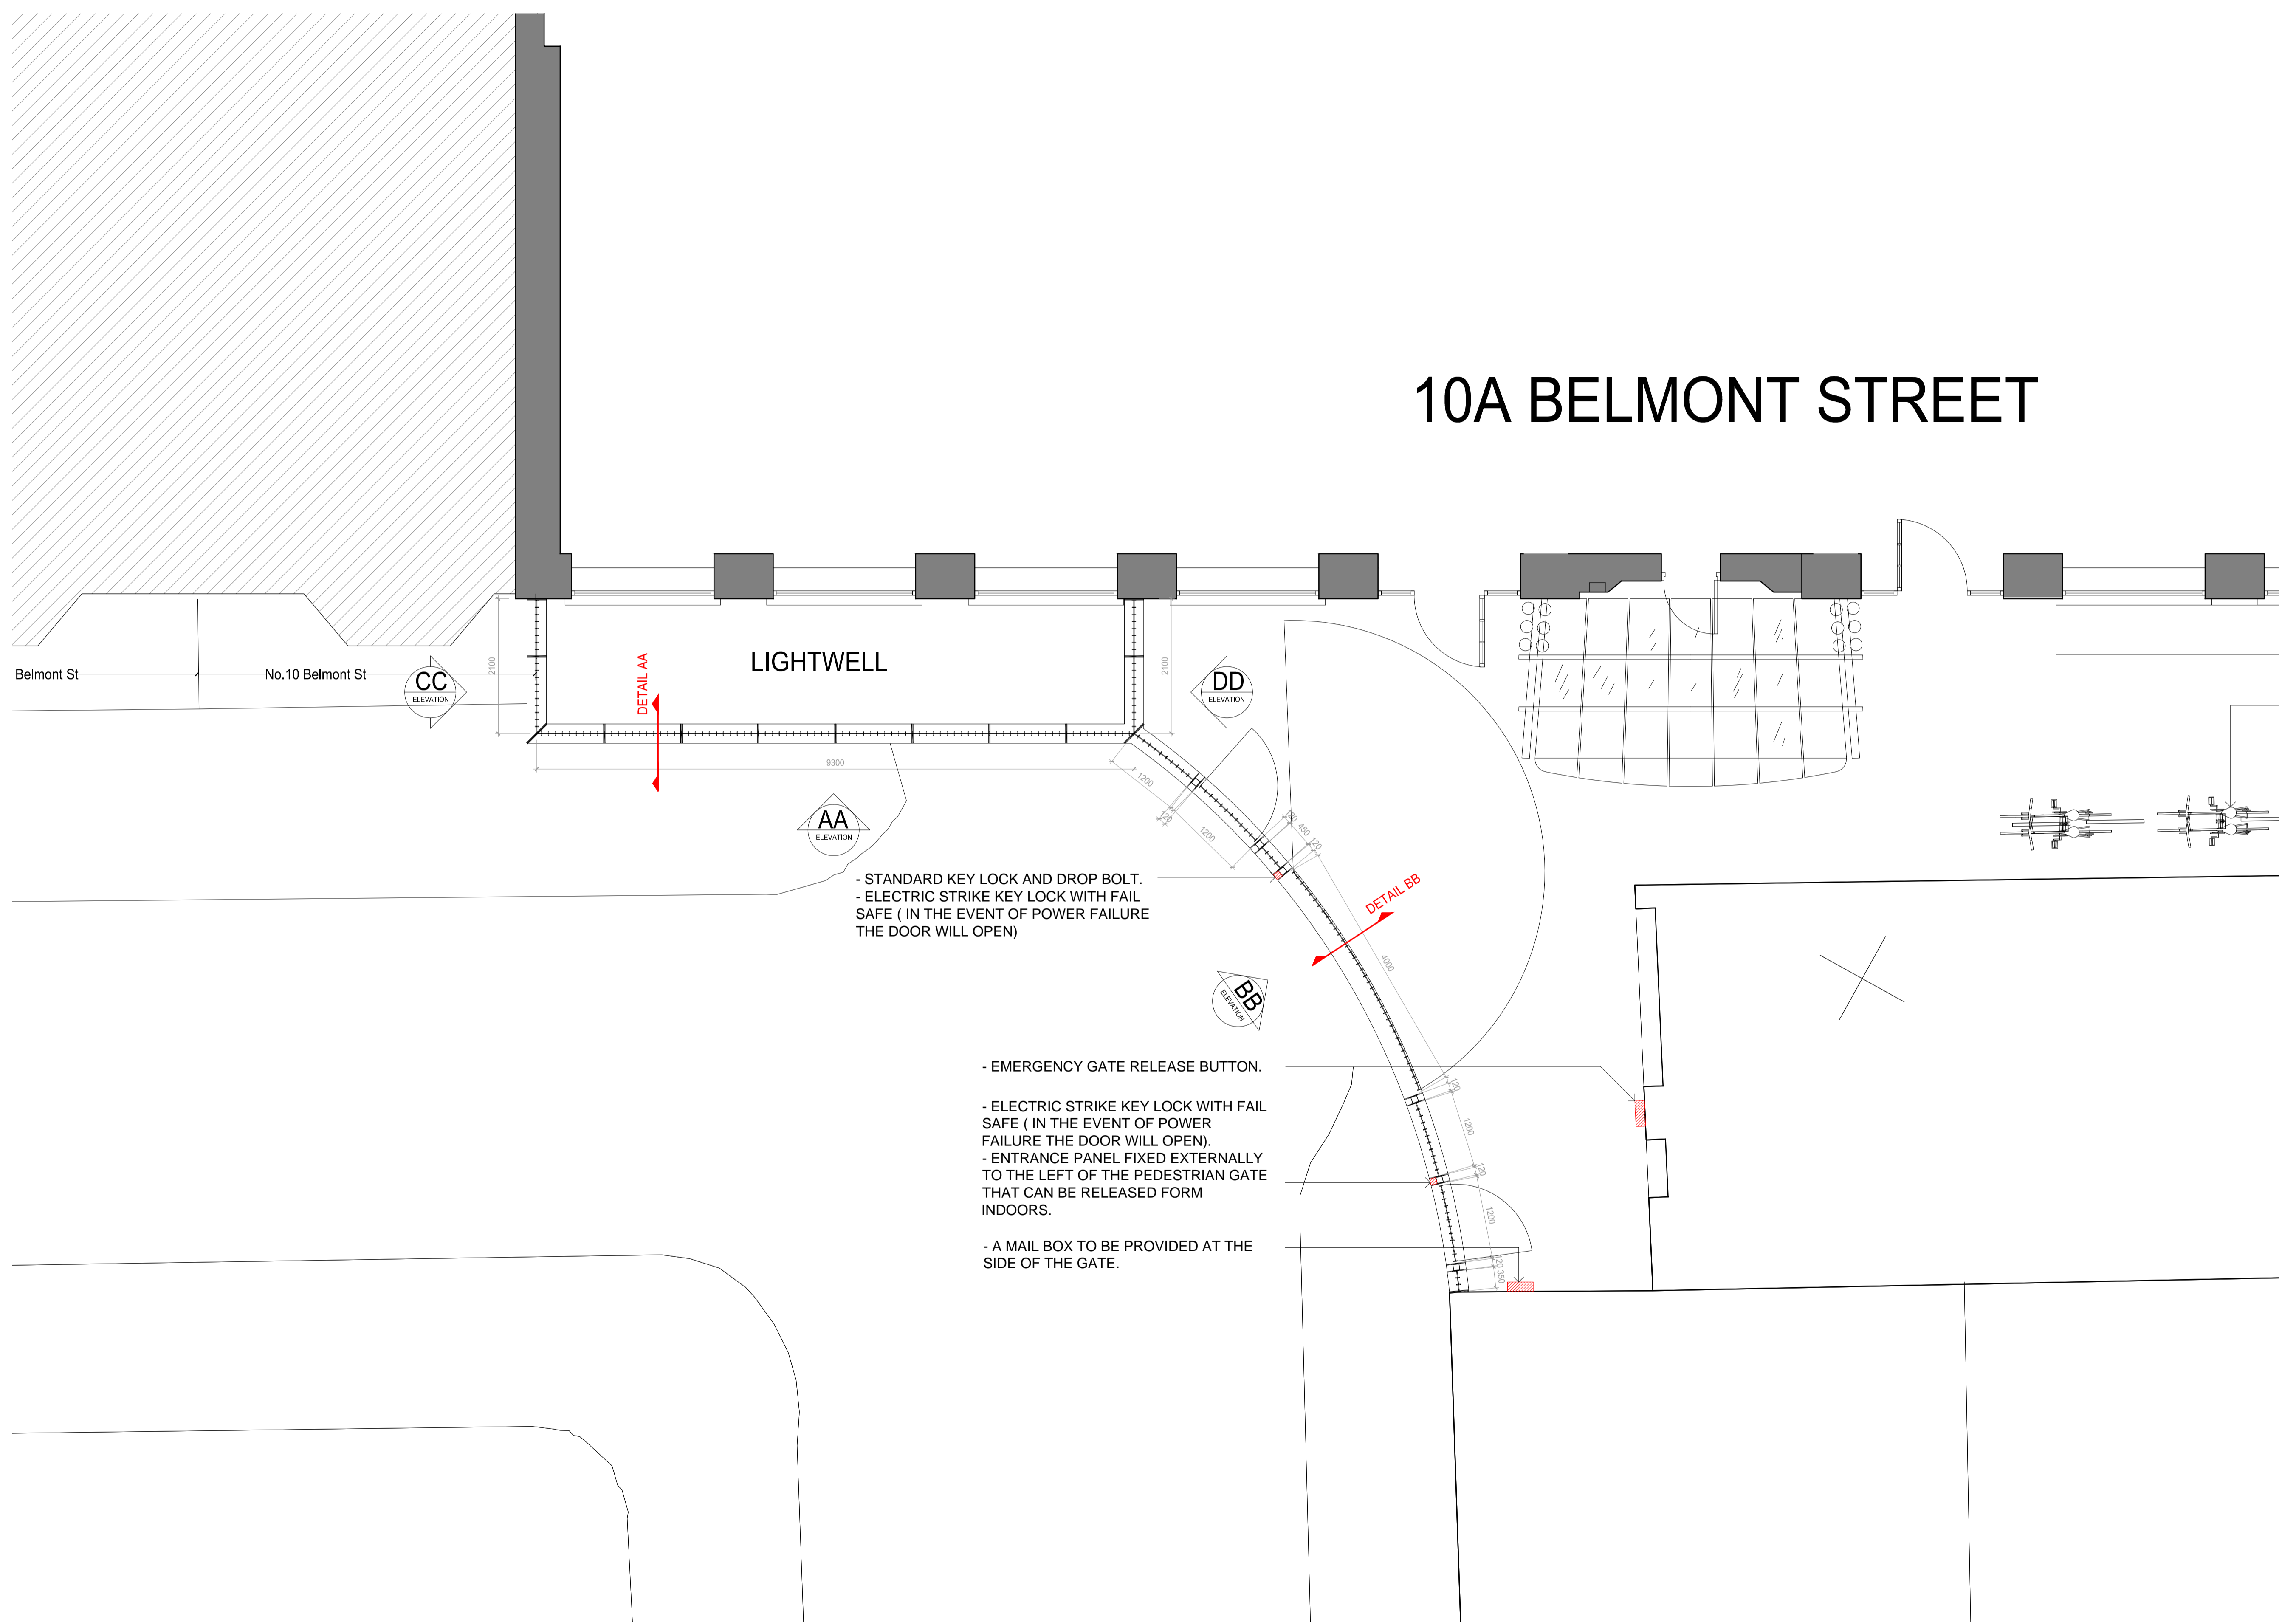


- STANDARD KEY LOCK AND DROP BOLT.  
 - ELECTRIC STRIKE KEY LOCK WITH FAIL SAFE ( IN THE EVENT OF POWER FAILURE THE DOOR WILL OPEN)

- EMERGENCY GATE RELEASE BUTTON.

- ELECTRIC STRIKE KEY LOCK WITH FAIL SAFE ( IN THE EVENT OF POWER FAILURE THE DOOR WILL OPEN).  
 - ENTRANCE PANEL FIXED EXTERNALLY TO THE LEFT OF THE PEDESTRIAN GATE THAT CAN BE RELEASED FORM INDOORS.

- A MAIL BOX TO BE PROVIDED AT THE SIDE OF THE GATE.


## PROPOSED GROUND FLOOR PLAN

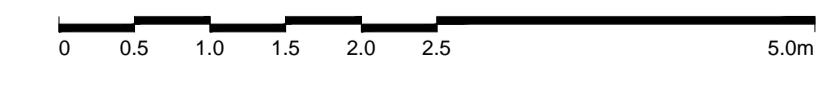

**PLANNING APPLICATION**

ALL DIMENSIONS TO BE CHECKED ON SITE  
 WORK TO FIGURED DIMENSIONS ONLY  
 REPORT DISCREPANCIES TO THE ARCHITECT  
 AT ONCE BEFORE PROCEEDING

Contemporary Design Solutions

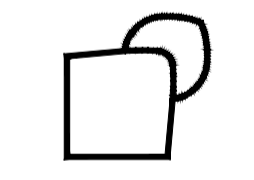

46 Great Marlborough Street  
 London  
 W1F 7JW  
 Telephone: 020 7494 9000 Fax: 020 7494 4944

Client

**RISETALL LTD**

Project Title  
 Additional Metal Railings on Sixth and Seventh Floors  
 Balconies on North Side Extended up to Seventh Floor  
 Plus Front Metal Gates & Railing Details.  
 10A Belmont Street, LONDON NW1

Drawing Title

Proposed Ground Floor  
 Front Metal Gates & Railing

Scale	1:50@A1, 1:100@A3	Date	January 2015
Drawn	SP	Checked	DL
Drawing No.		Rev.	

**141020-B\_A(GA)100**

CAD plot date: 27 Jan 2015 - 09:21am