

- General Notes**
- Dimensions are in millimetres unless stated otherwise.
 - Levels are in metres AOD unless stated otherwise.
 - Dimensions govern.
Do not scale off drawing.
 - All dimensions to be verified on site before proceeding.
 - All discrepancies to be notified in writing to Make Limited.

© Make Limited 2008

Additional Notes

- All landscaping is illustrative.
- All entrances and internal layouts are illustrative.
- All drawings should be viewed at A1.
1:1250@A1 = 1:2500@A3
1:500@A1 = 1:1000@A3
1:200@A1 = 1:400@A3
1:50@A1 = 1:100@A3
These scales are approximate. Do not scale off drawings.

- Material descriptions:**
- A New fair-faced brickwork
 - i Type 1 (Charlotte Street)
 - ii Type 2 (New Chitty Street elevation)
 - iii Type 3 (Chitty Street residential)
 - iv Type 4 (Whitfield Street residential)
 - v Type 5 (New Whitfield Street extension)
 - vi Type 6 (New 14 Charlotte Mews)
 - B Mix of glass & opaque metal cladding panels
 - C Set-back bays comprised of transparent glass windows with metal reveals & opaque metal cladding panels
 - D Pushed-out bays comprised of transparent glass windows with metal reveals & opaque metal cladding panels
 - E Metal-louvers to roof plant
 - F New fair-faced brick screen wall with metallic channel
 - G Perforated metal canopy (brise-soleil)
 - H Glass balustrade with stainless steel channel
 - I Existing facade retained with improved replacement windows.
 - J New prefabricated concrete frame
 - K Glass atrium with metal structure & ETFE roof
 - L Metallic fascia
 - M New fair-faced brickwork to match existing & new windows to match those below
 - N Existing brickwork made good
 - O Existing concrete sills cleaned and made good
 - P Existing stone panelling cleaned and made good
 - Q Existing railings retained
 - R New metal railings painted black to match existing
 - S Green/ brown roof
 - T Terrace/ balcony
 - U Transparent glass panels

Rev	Date	Reason For Issue	Chk
00	09.12.10	Planning Application	MT

make

55-65 Whitfield Street,
London, W1T 4HE

tel +44 (0) 20 7636 5151
fax +44 (0) 20 7636 5252
info@makearchitects.com
www.makearchitects.com

Client
**West London & Suburban
Property Investments Limited**




Project
**80 Charlotte Street &
65 Whitfield Street**


Drawing Title
Site Location Plan

Scale	Paper Size	Date
1: 1250	@A1	09.12.10

Project No.	Draw No.	Rev No.
0355	P0000	00

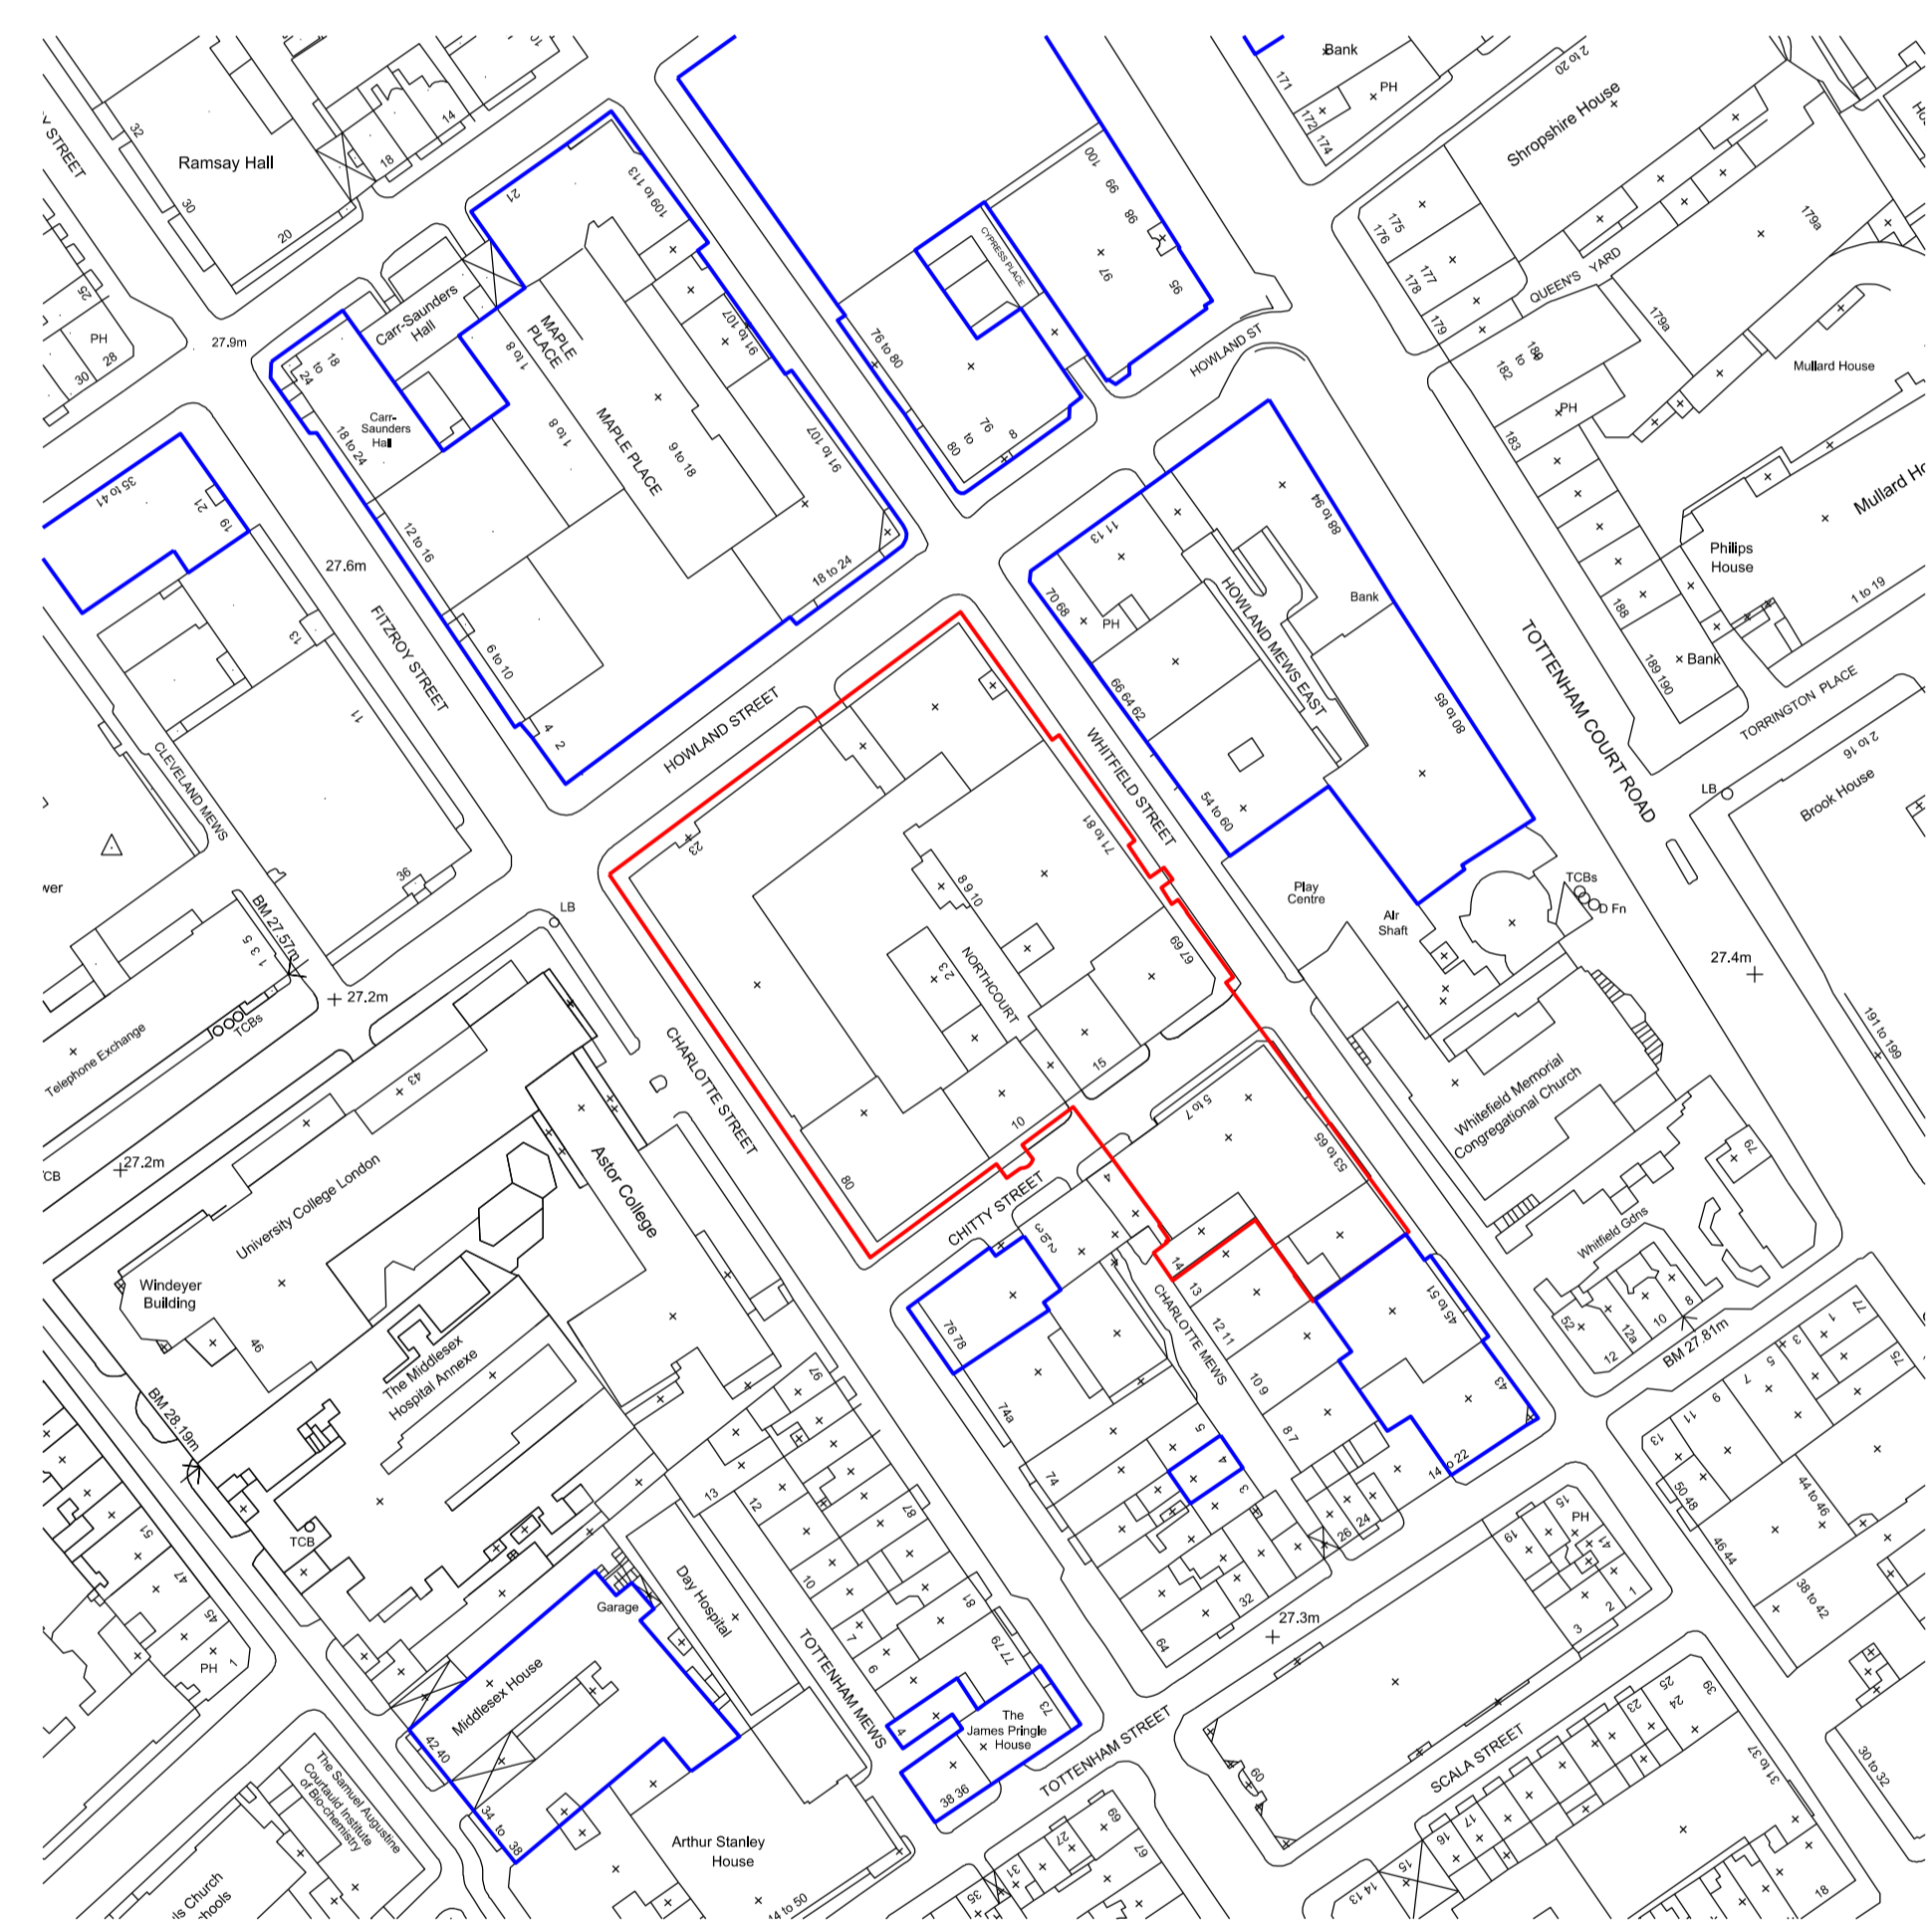


— 80 Charlotte Street & 65 Whitfield Street site boundary
— Ownerships under Derwent London Group

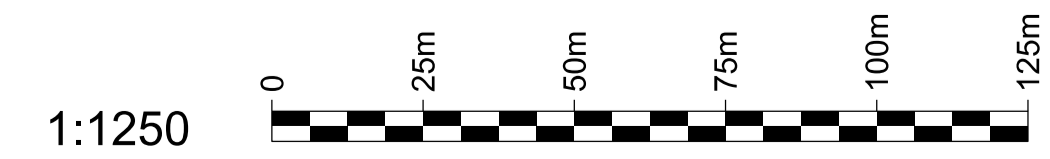



— 80 Charlotte Street & 65 Whitfield Street site boundary
— Ownerships under Derwent London Group

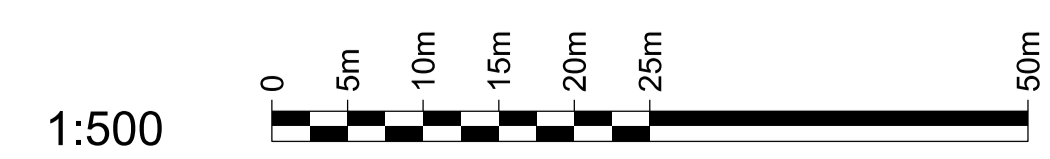

- General Notes**
- Dimensions are in millimetres unless stated otherwise.
 - Levels are in metres AOD unless stated otherwise.
 - Dimensions govern. Do not scale off drawing.
 - All dimensions to be verified on site before proceeding.
 - All discrepancies to be notified in writing to Make Limited.

© Make Limited 2008

Additional Notes

- All landscaping is illustrative.
- All entrances and internal layouts are illustrative.
- All drawings should be viewed at A1.
 1:1250@A1 = 1:2500@A3
 1:500@A1 = 1:1000@A3
 1:200@A1 = 1:400@A3
 1:50@A1 = 1:100@A3
 These scales are approximate. Do not scale off drawings.

- Material descriptions:**
- New fair-faced brickwork
 - Type 1 (Charlotte Street)
 - Type 2 (New Chitty Street elevation)
 - Type 3 (Chitty Street residential)
 - Type 4 (Whitfield Street residential)
 - Type 5 (New Whitfield Street extension)
 - Type 6 (New 14 Charlotte Mews)
 - Mix of glass & opaque metal cladding panels
 - Set-back bays comprised of transparent glass windows with metal reveals & opaque metal cladding panels
 - Pushed-out bays comprised of transparent glass windows with metal reveals & opaque metal cladding panels
 - Metal-louvers to roof plant
 - New fair-faced brick screen wall with metallic channel
 - Perforated metal canopy (brise-soleil)
 - Glass balustrade with stainless steel channel
 - Existing facade retained with improved replacement windows.
 - New prefabricated concrete frame
 - Glass atrium with metal structure & ETFE roof
 - Metallic fascia
 - New fair-faced brickwork to match existing & new windows to match those below
 - Existing brickwork made good
 - Existing concrete sills cleaned and made good
 - Existing stone panelling cleaned and made good
 - Existing railings retained
 - New metal railings painted black to match existing
 - Green/ brown roof
 - Terrace/ balcony
 - Transparent glass panels

00	09.12.10	Planning Application	MT
Rev	Date	Reason For Issue	Chk

make

55-65 Whitfield Street,
London, W1T 4HE

tel +44 (0) 20 7636 5151
 fax +44 (0) 20 7636 5252
 info@makearchitects.com
 www.makearchitects.com


Client
**West London & Suburban
 Property Investments Limited**



Project
**80 Charlotte Street &
 65 Whitfield Street**

Drawing Title
Existing site layout & boundary

Scale	Paper Size	Date
1:500	@A1	09.12.10
Project No.	Draw No.	Rev No.
0355	P0001	00

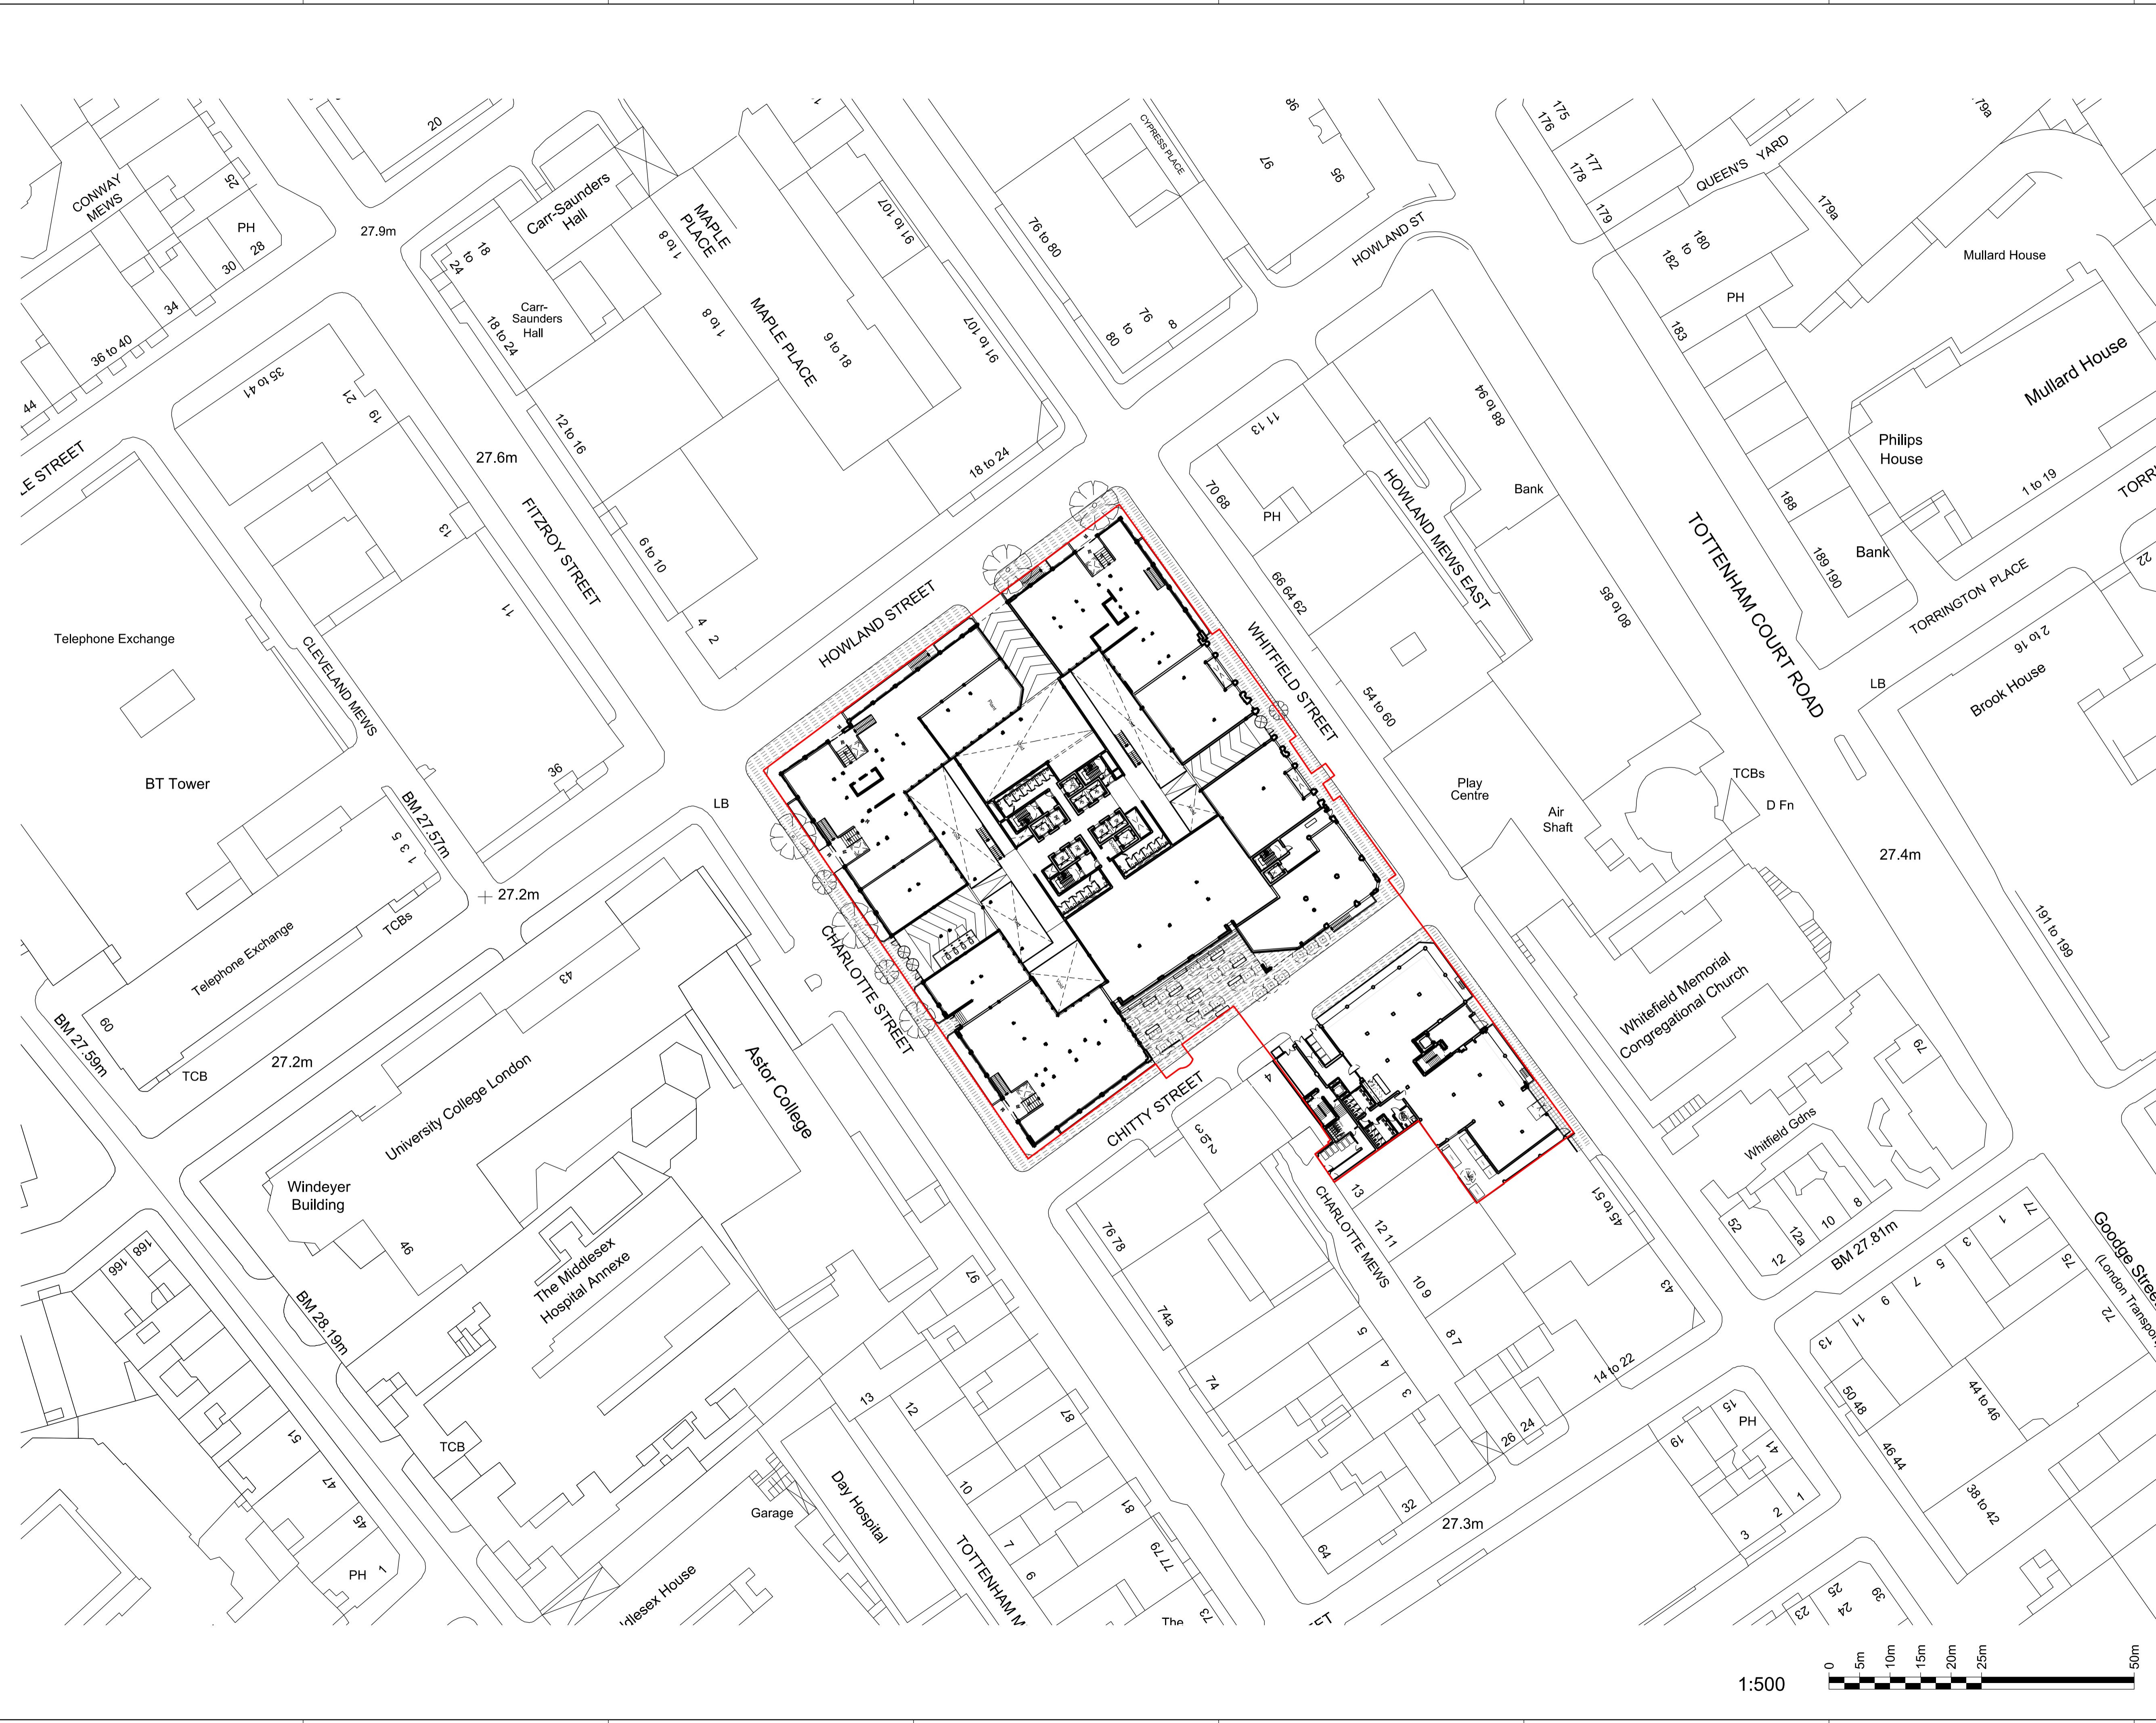

- General Notes**
- Dimensions are in millimetres unless stated otherwise.
 - Levels are in metres AOD unless stated otherwise.
 - Dimensions govern. Do not scale off drawing.
 - All dimensions to be verified on site before proceeding.
 - All discrepancies to be notified in writing to Make Limited.

© Make Limited 2008

Additional Notes

- All landscaping is illustrative.
- All entrances and internal layouts are illustrative.
- All drawings should be viewed at A1.
 1:1250@A1 = 1:2500@A3
 1:500@A1 = 1:1000@A3
 1:200@A1 = 1:400@A3
 1:50@A1 = 1:100@A3
 These scales are approximate. Do not scale off drawings.

- Material descriptions:**
- New fair-faced brickwork
 - Type 1 (Charlotte Street)
 - Type 2 (New Chitty Street elevation)
 - Type 3 (Chitty Street residential)
 - Type 4 (Whitfield Street residential)
 - Type 5 (New Whitfield Street extension)
 - Type 6 (New 14 Charlotte Mews)
 - Mix of glass & opaque metal cladding panels
 - Set-back bays comprised of transparent glass windows with metal reveals & opaque metal cladding panels
 - Pushed-out bays comprised of transparent glass windows with metal reveals & opaque metal cladding panels
 - Metal-louvers to roof plant
 - New fair-faced brick screen wall with metallic channel
 - Perforated metal canopy (brise-soleil)
 - Glass balustrade with stainless steel channel
 - Existing facade retained with improved replacement windows.
 - New prefabricated concrete frame
 - Glass atrium with metal structure & ETFE roof
 - Metallic fascia
 - New fair-faced brickwork to match existing & new windows to match those below
 - Existing brickwork made good
 - Existing concrete sills cleaned and made good
 - Existing stone panelling cleaned and made good
 - Existing railings retained
 - New metal railings painted black to match existing
 - Green/brown roof
 - Terrace/balcony
 - Transparent glass panels

Rev	Date	Reason For Issue	Chk
00	09.12.10	Planning Application	MT

make

55-65 Whitfield Street,
London, W1T 4HE

tel +44 (0) 20 7636 5151
 fax +44 (0) 20 7636 5252
 info@makearchitects.com
 www.makearchitects.com

Client
**West London & Suburban
 Property Investments Limited**




Project
**80 Charlotte Street &
 65 Whitfield Street**

Drawing Title
Masterplan

Scale	Paper Size	Date
1: 500	@A1	09.12.10
Project No.	Draw No.	Rev No.
0355	P0002	00



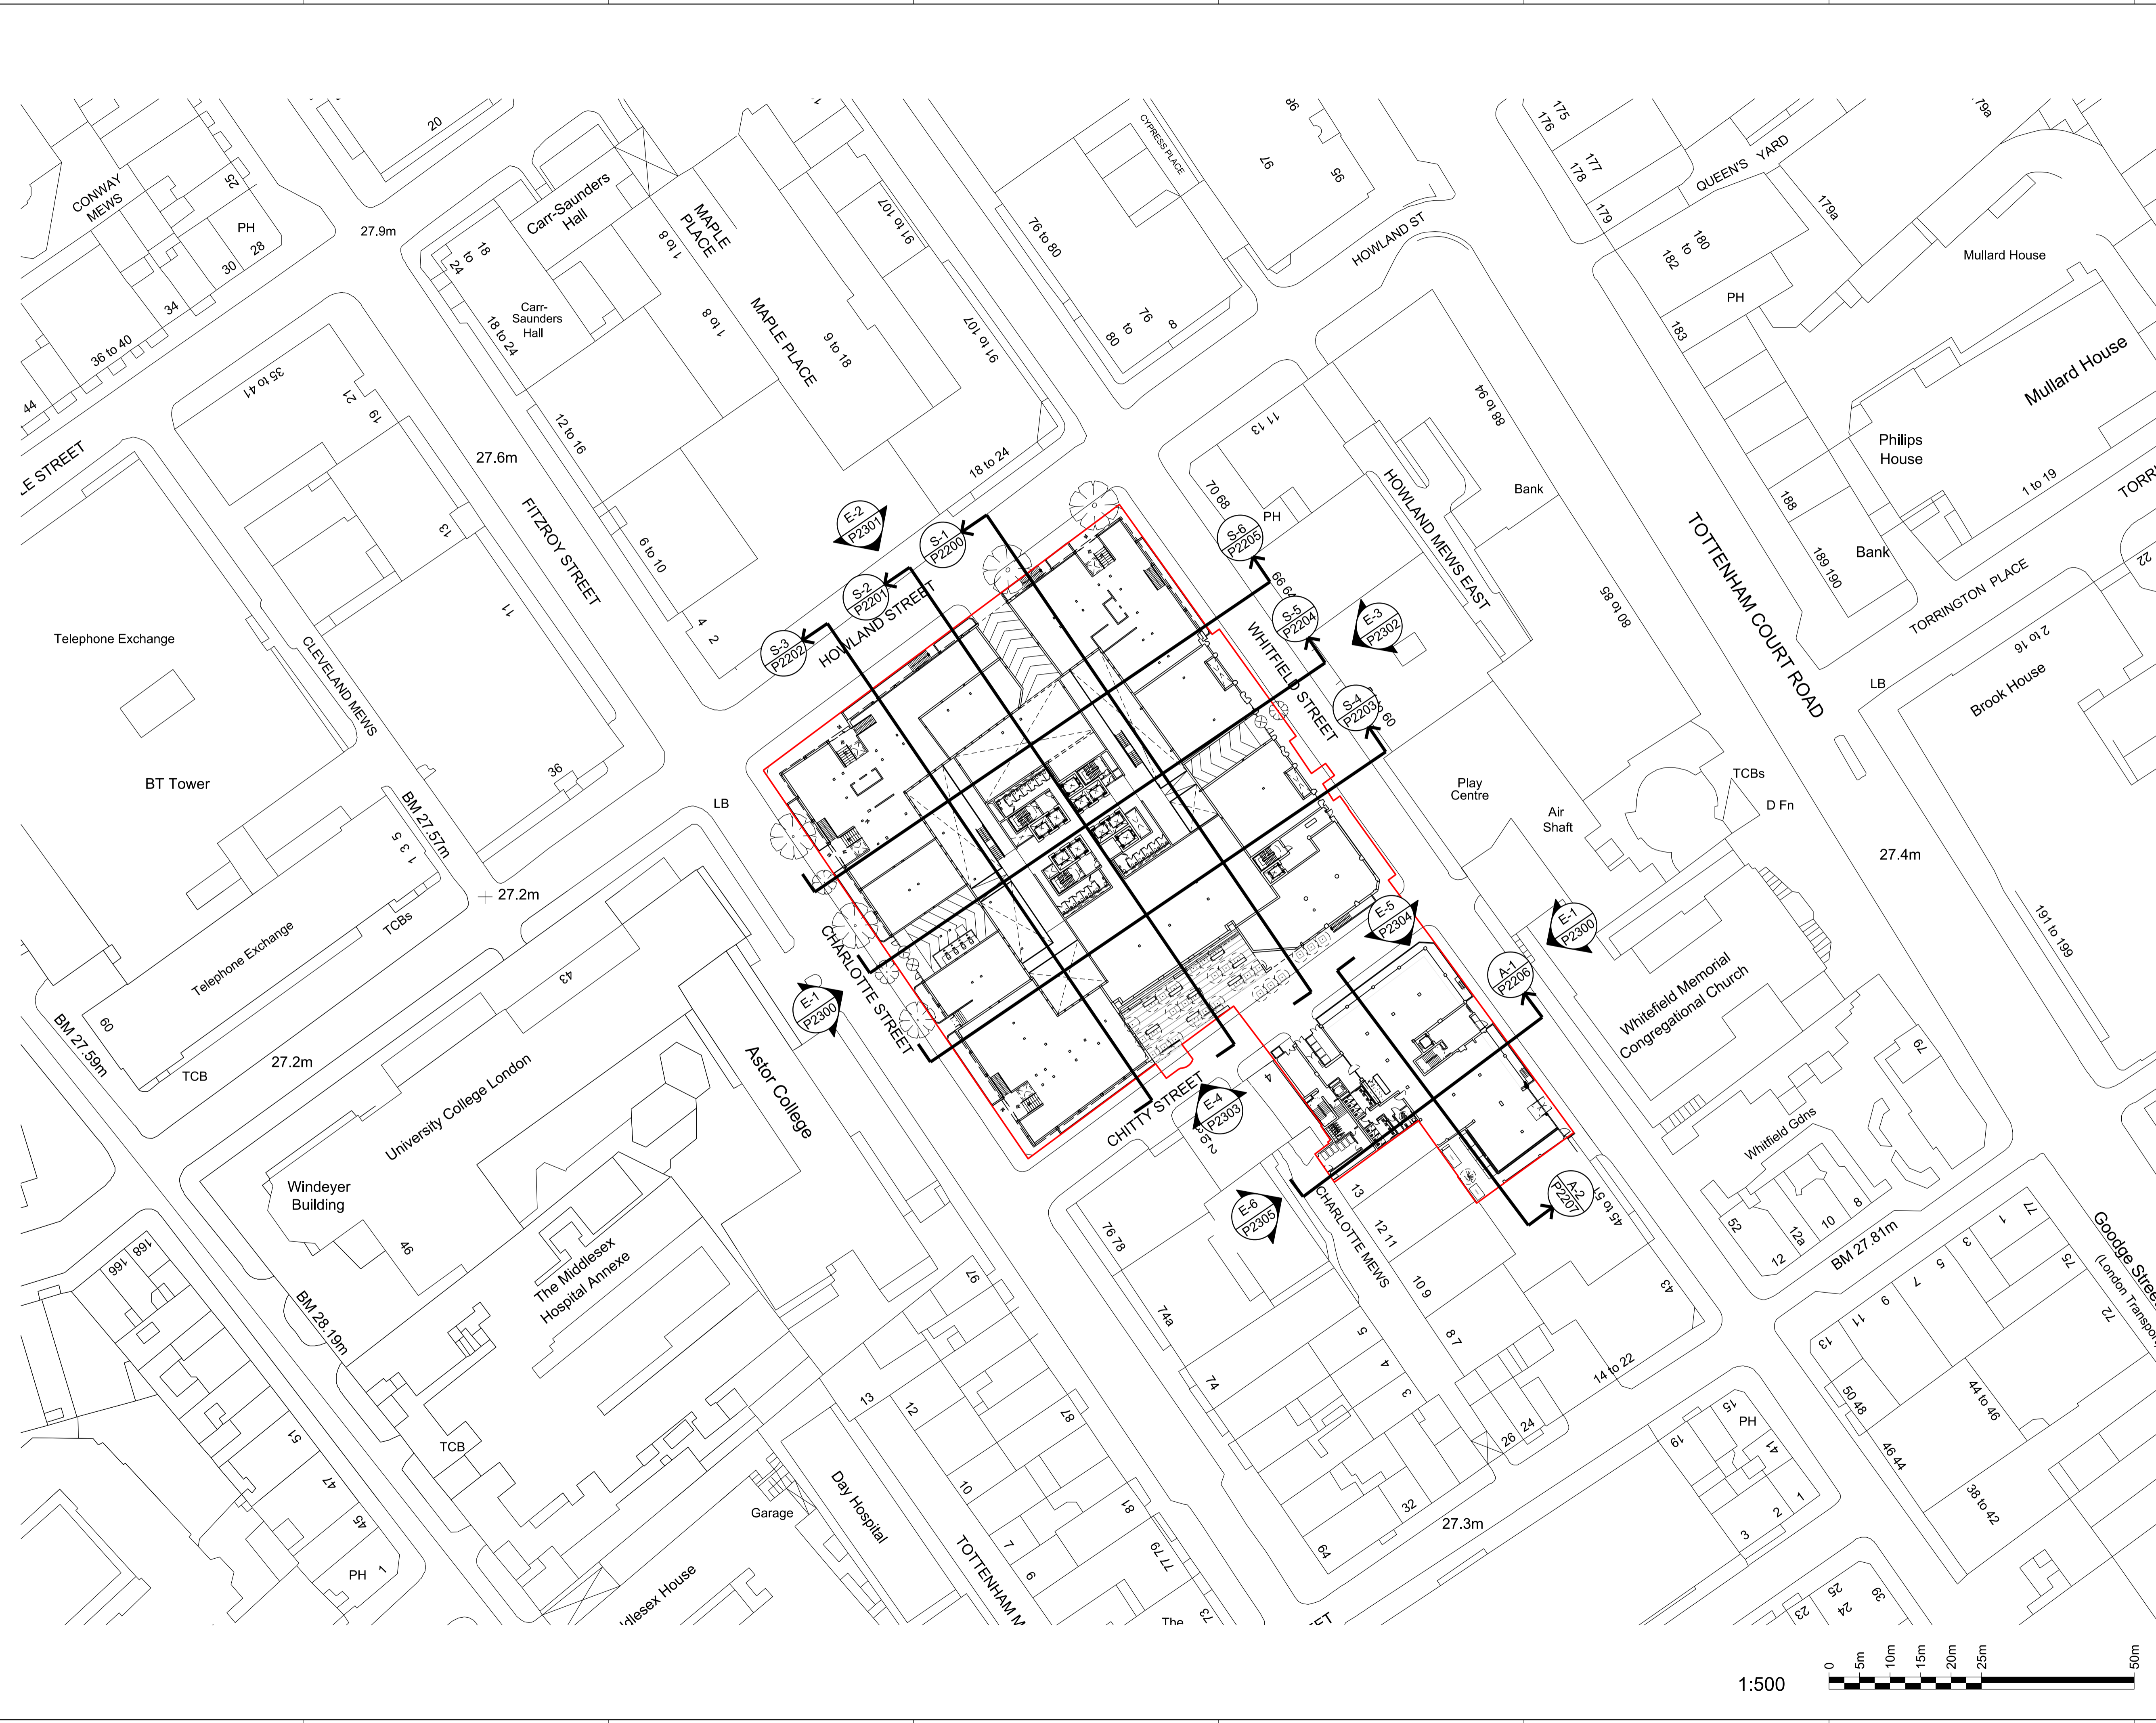

- General Notes**
1. Dimensions are in millimetres unless stated otherwise.
 2. Levels are in metres AOD unless stated otherwise.
 3. Dimensions govern. Do not scale off drawing.
 4. All dimensions to be verified on site before proceeding.
 5. All discrepancies to be notified in writing to Make Limited.

© Make Limited 2008

Additional Notes

- A. All landscaping is illustrative.
- B. All entrances and internal layouts are illustrative.
- C. All drawings should be viewed at A1.
1:1250@A1 = 1:2500@A3
1:500@A1 = 1:1000@A3
1:200@A1 = 1:400@A3
1:50@A1 = 1:100@A3
These scales are approximate. Do not scale off drawings.

- Material descriptions:**
- A. New fair-faced brickwork
 - i. Type 1 (Charlotte Street)
 - ii. Type 2 (New Chitty Street elevation)
 - iii. Type 3 (Chitty Street residential)
 - iv. Type 4 (Whitfield Street residential)
 - v. Type 5 (New Whitfield Street extension)
 - vi. Type 6 (New 14 Charlotte Mews)
 - B. Mix of glass & opaque metal cladding panels
 - C. Set-back bays comprised of transparent glass windows with metal reveals & opaque metal cladding panels
 - D. Pushed-out bays comprised of transparent glass windows with metal reveals & opaque metal cladding panels
 - E. Metal-louvers to roof plant
 - F. New fair-faced brick screen wall with metallic channel
 - G. Perforated metal canopy (brise-soleil)
 - H. Glass balustrade with stainless steel channel
 - I. Existing facade retained with improved replacement windows.
 - J. New prefabricated concrete frame
 - K. Glass atrium with metal structure & ETFE roof
 - L. Metallic fascia
 - M. New fair-faced brickwork to match existing & new windows to match those below
 - N. Existing brickwork made good
 - O. Existing concrete sills cleaned and made good
 - P. Existing stone panelling cleaned and made good
 - Q. Existing railings retained
 - R. New metal railings painted black to match existing
 - S. Green/ brown roof
 - T. Terrace/ balcony
 - U. Transparent glass panels


Rev	Date	Reason For Issue	Chk
00	09.12.10	Planning Application	MT

make

55-65 Whitfield Street,
London, W1T 4HE

tel +44 (0) 20 7636 5151
fax +44 (0) 20 7636 5252
info@makearchitects.com
www.makearchitects.com

Client
**West London & Suburban
Property Investments Limited**

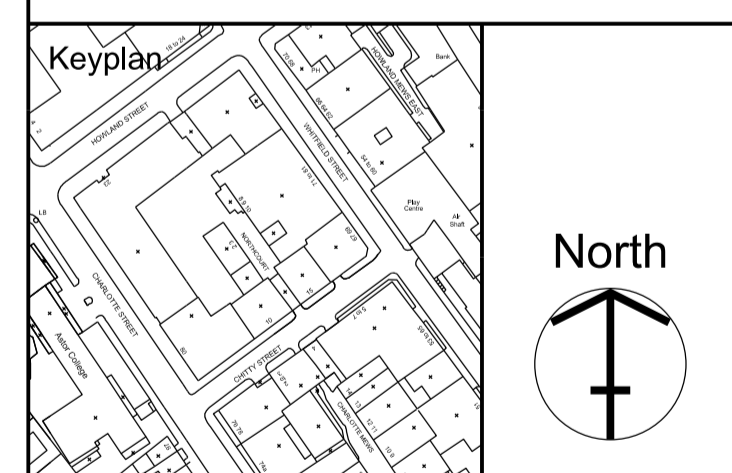


Project
**80 Charlotte Street &
65 Whitfield Street**

Drawing Title
Section & elevations key plan

Scale	Paper Size	Date
1: 500	@A1	09.12.10
Project No.	Draw No.	Rev No.
0355	P0003	00



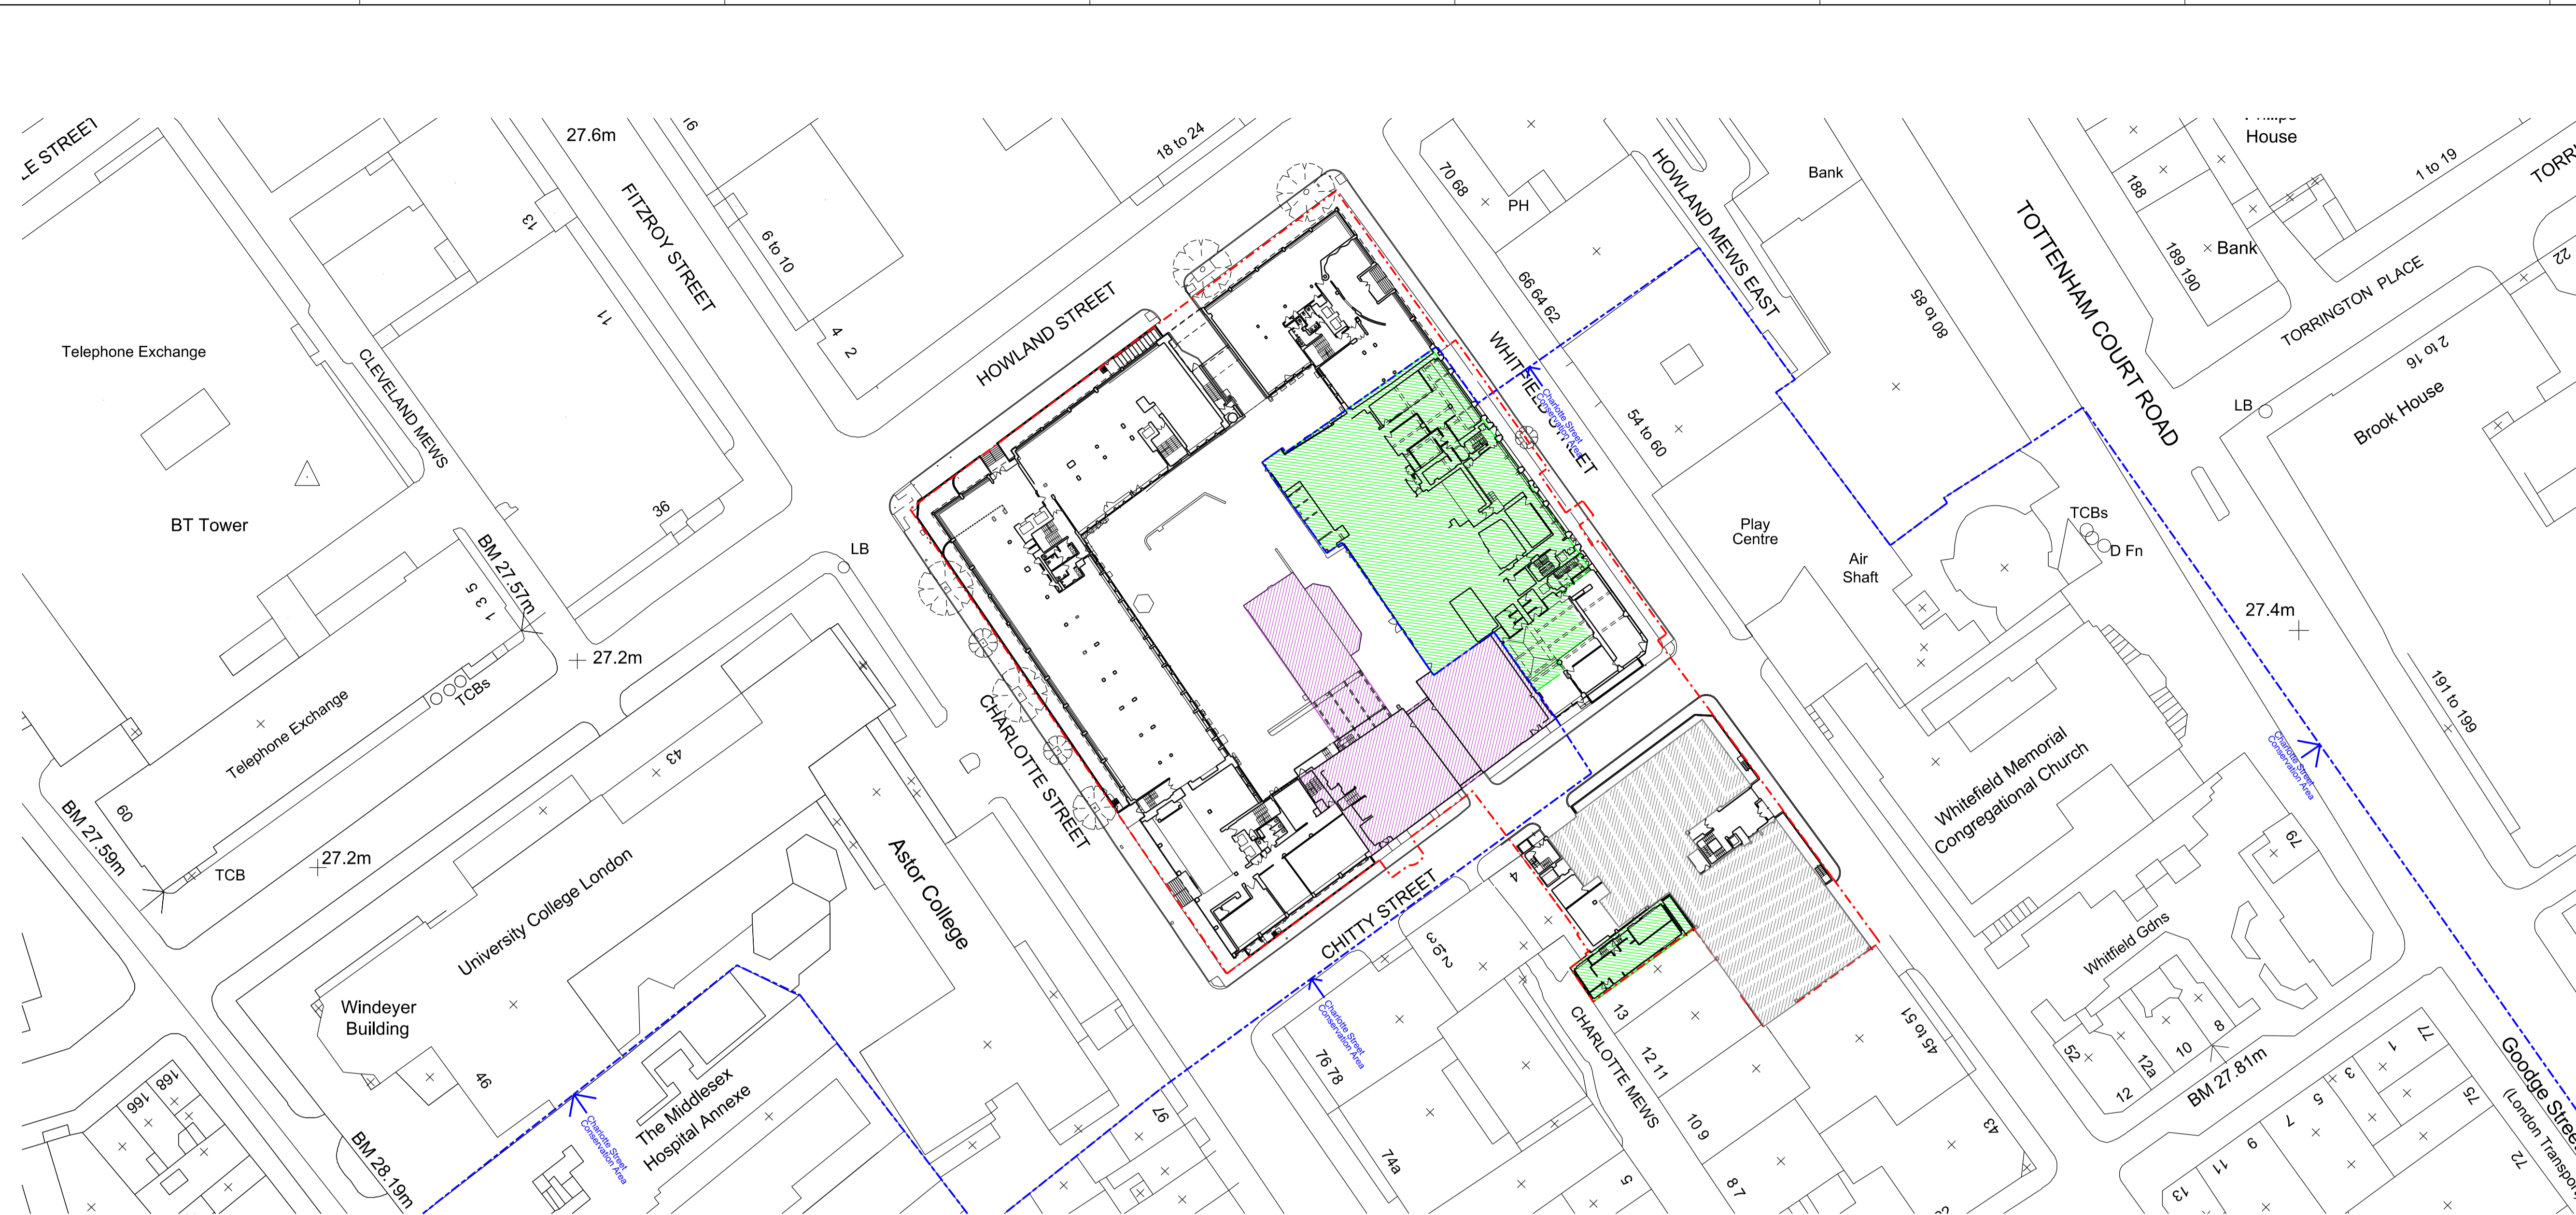

- General Notes**
- Dimensions are in millimetres unless stated otherwise.
 - Levels are in metres AOD unless stated otherwise.
 - Dimensions govern. Do not scale off drawing.
 - All dimensions to be verified on site before proceeding.
 - All discrepancies to be notified in writing to Make Limited.

© Make Limited 2008

Additional Notes

- All landscaping is illustrative.
- All entrances and internal layouts are illustrative.
- All drawings should be viewed at A1.
1:1250@A1 = 1:2500@A3
1:500@A1 = 1:1000@A3
1:200@A1 = 1:400@A3
1:50@A1 = 1:100@A3
These scales are approximate. Do not scale off drawings.

- Material descriptions:**
- New fair-faced brickwork
 - Type 1 (Charlotte Street)
 - Type 2 (New Chitty Street elevation)
 - Type 3 (Chitty Street residential)
 - Type 4 (Whitfield Street residential)
 - Type 5 (New Whitfield Street extension)
 - Type 6 (New 14 Charlotte Mews)
 - Mix of glass & opaque metal cladding panels
 - Set-back bays comprised of transparent glass windows with metal reveals & opaque metal cladding panels
 - Pushed-out bays comprised of transparent glass windows with metal reveals & opaque metal cladding panels
 - Metal-louvers to roof plant
 - New fair-faced brick screen wall with metallic channel
 - Perforated metal canopy (brise-soleil)
 - Glass balustrade with stainless steel channel
 - Existing facade retained with improved replacement windows.
 - New prefabricated concrete frame
 - Glass atrium with metal structure & ETFE roof
 - Metallic fascia
 - New fair-faced brickwork to match existing & new windows to match those below
 - Existing brickwork made good
 - Existing concrete sills cleaned and made good
 - Existing stone paneling cleaned and made good
 - Existing railings retained
 - New metal railings painted black to match existing
 - Green/brown roof
 - Terrace/balcony
 - Transparent glass panels


Rev	Date	Reason For Issue	Chk
00	09.12.10	Planning Application	MT

make

55-65 Whitfield Street,
London, W1T 4HE

tel +44 (0) 20 7636 5151
fax +44 (0) 20 7636 5252
info@makearchitects.com
www.makearchitects.com

Client
**West London & Suburban
Property Investments Limited**

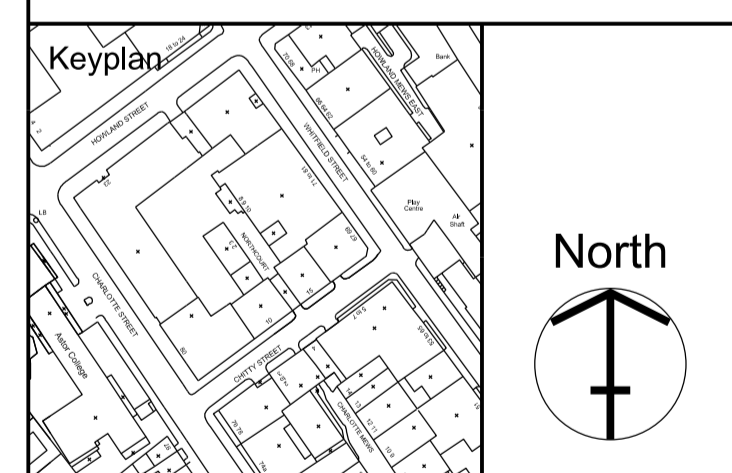



Project
**80 Charlotte Street &
65 Whitfield Street**

Drawing Title
Existing demolition overview

Scale	Paper Size	Date
1: 500	@A1	09.12.10

Project No.	Draw No.	Rev No.
0355	P1000	00

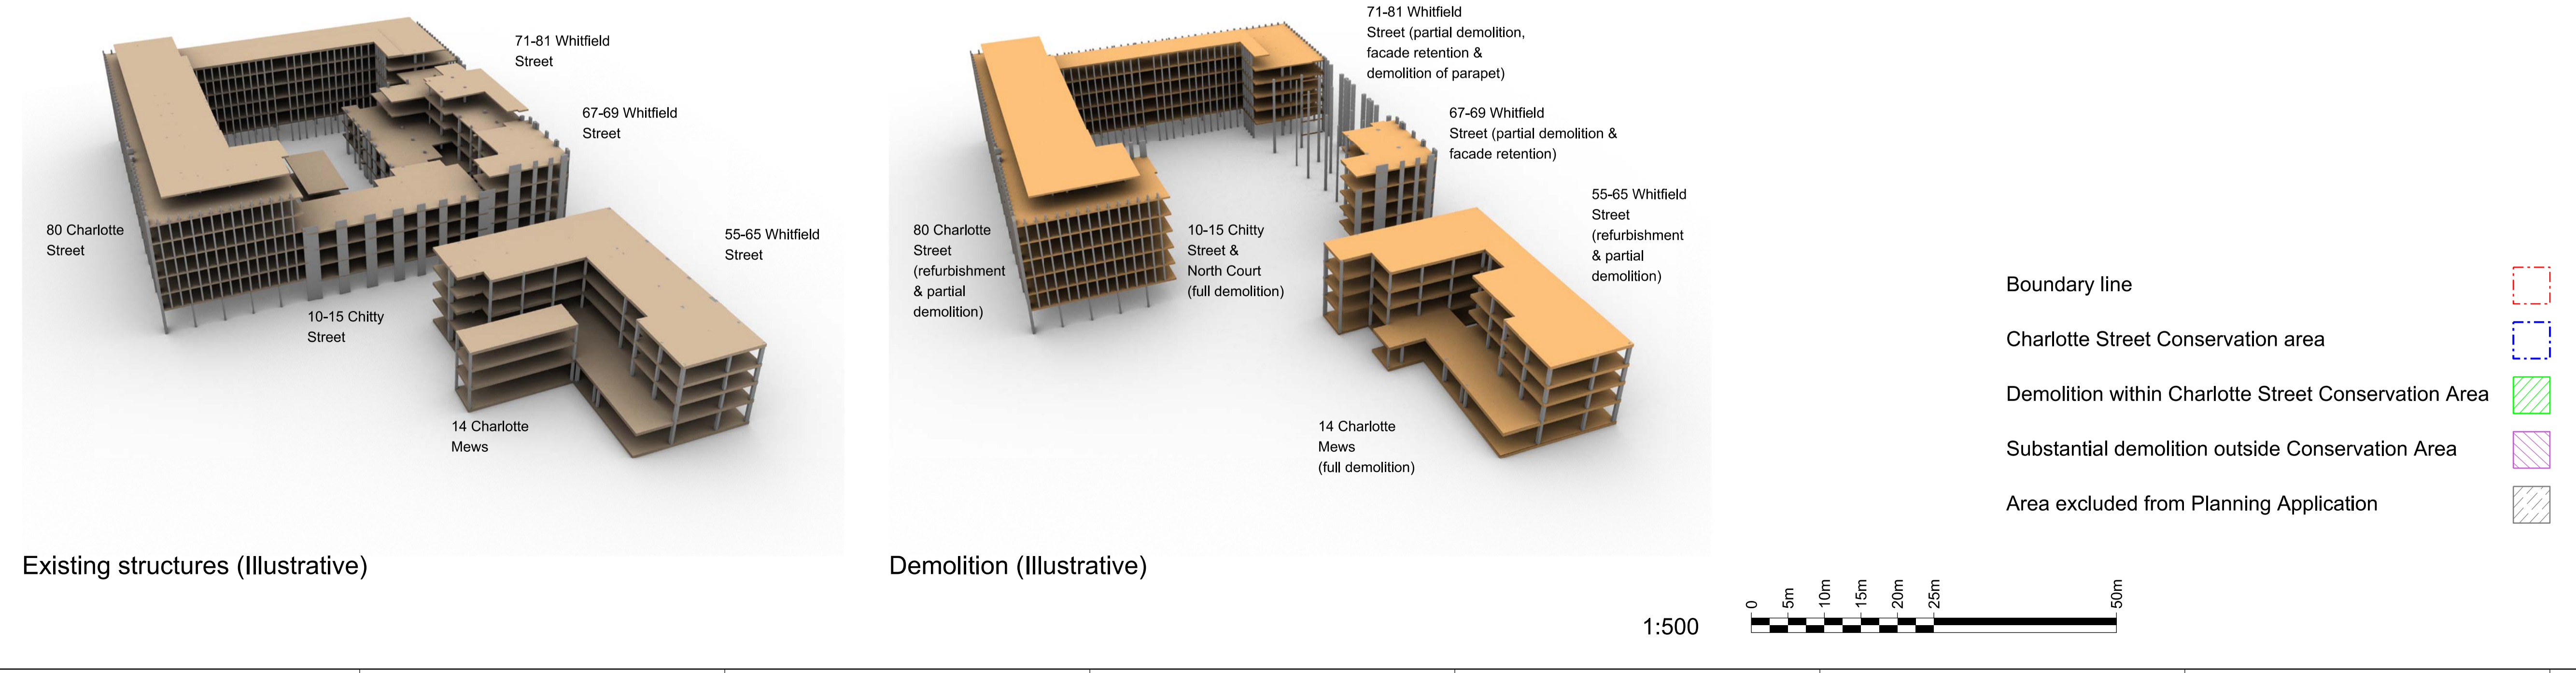

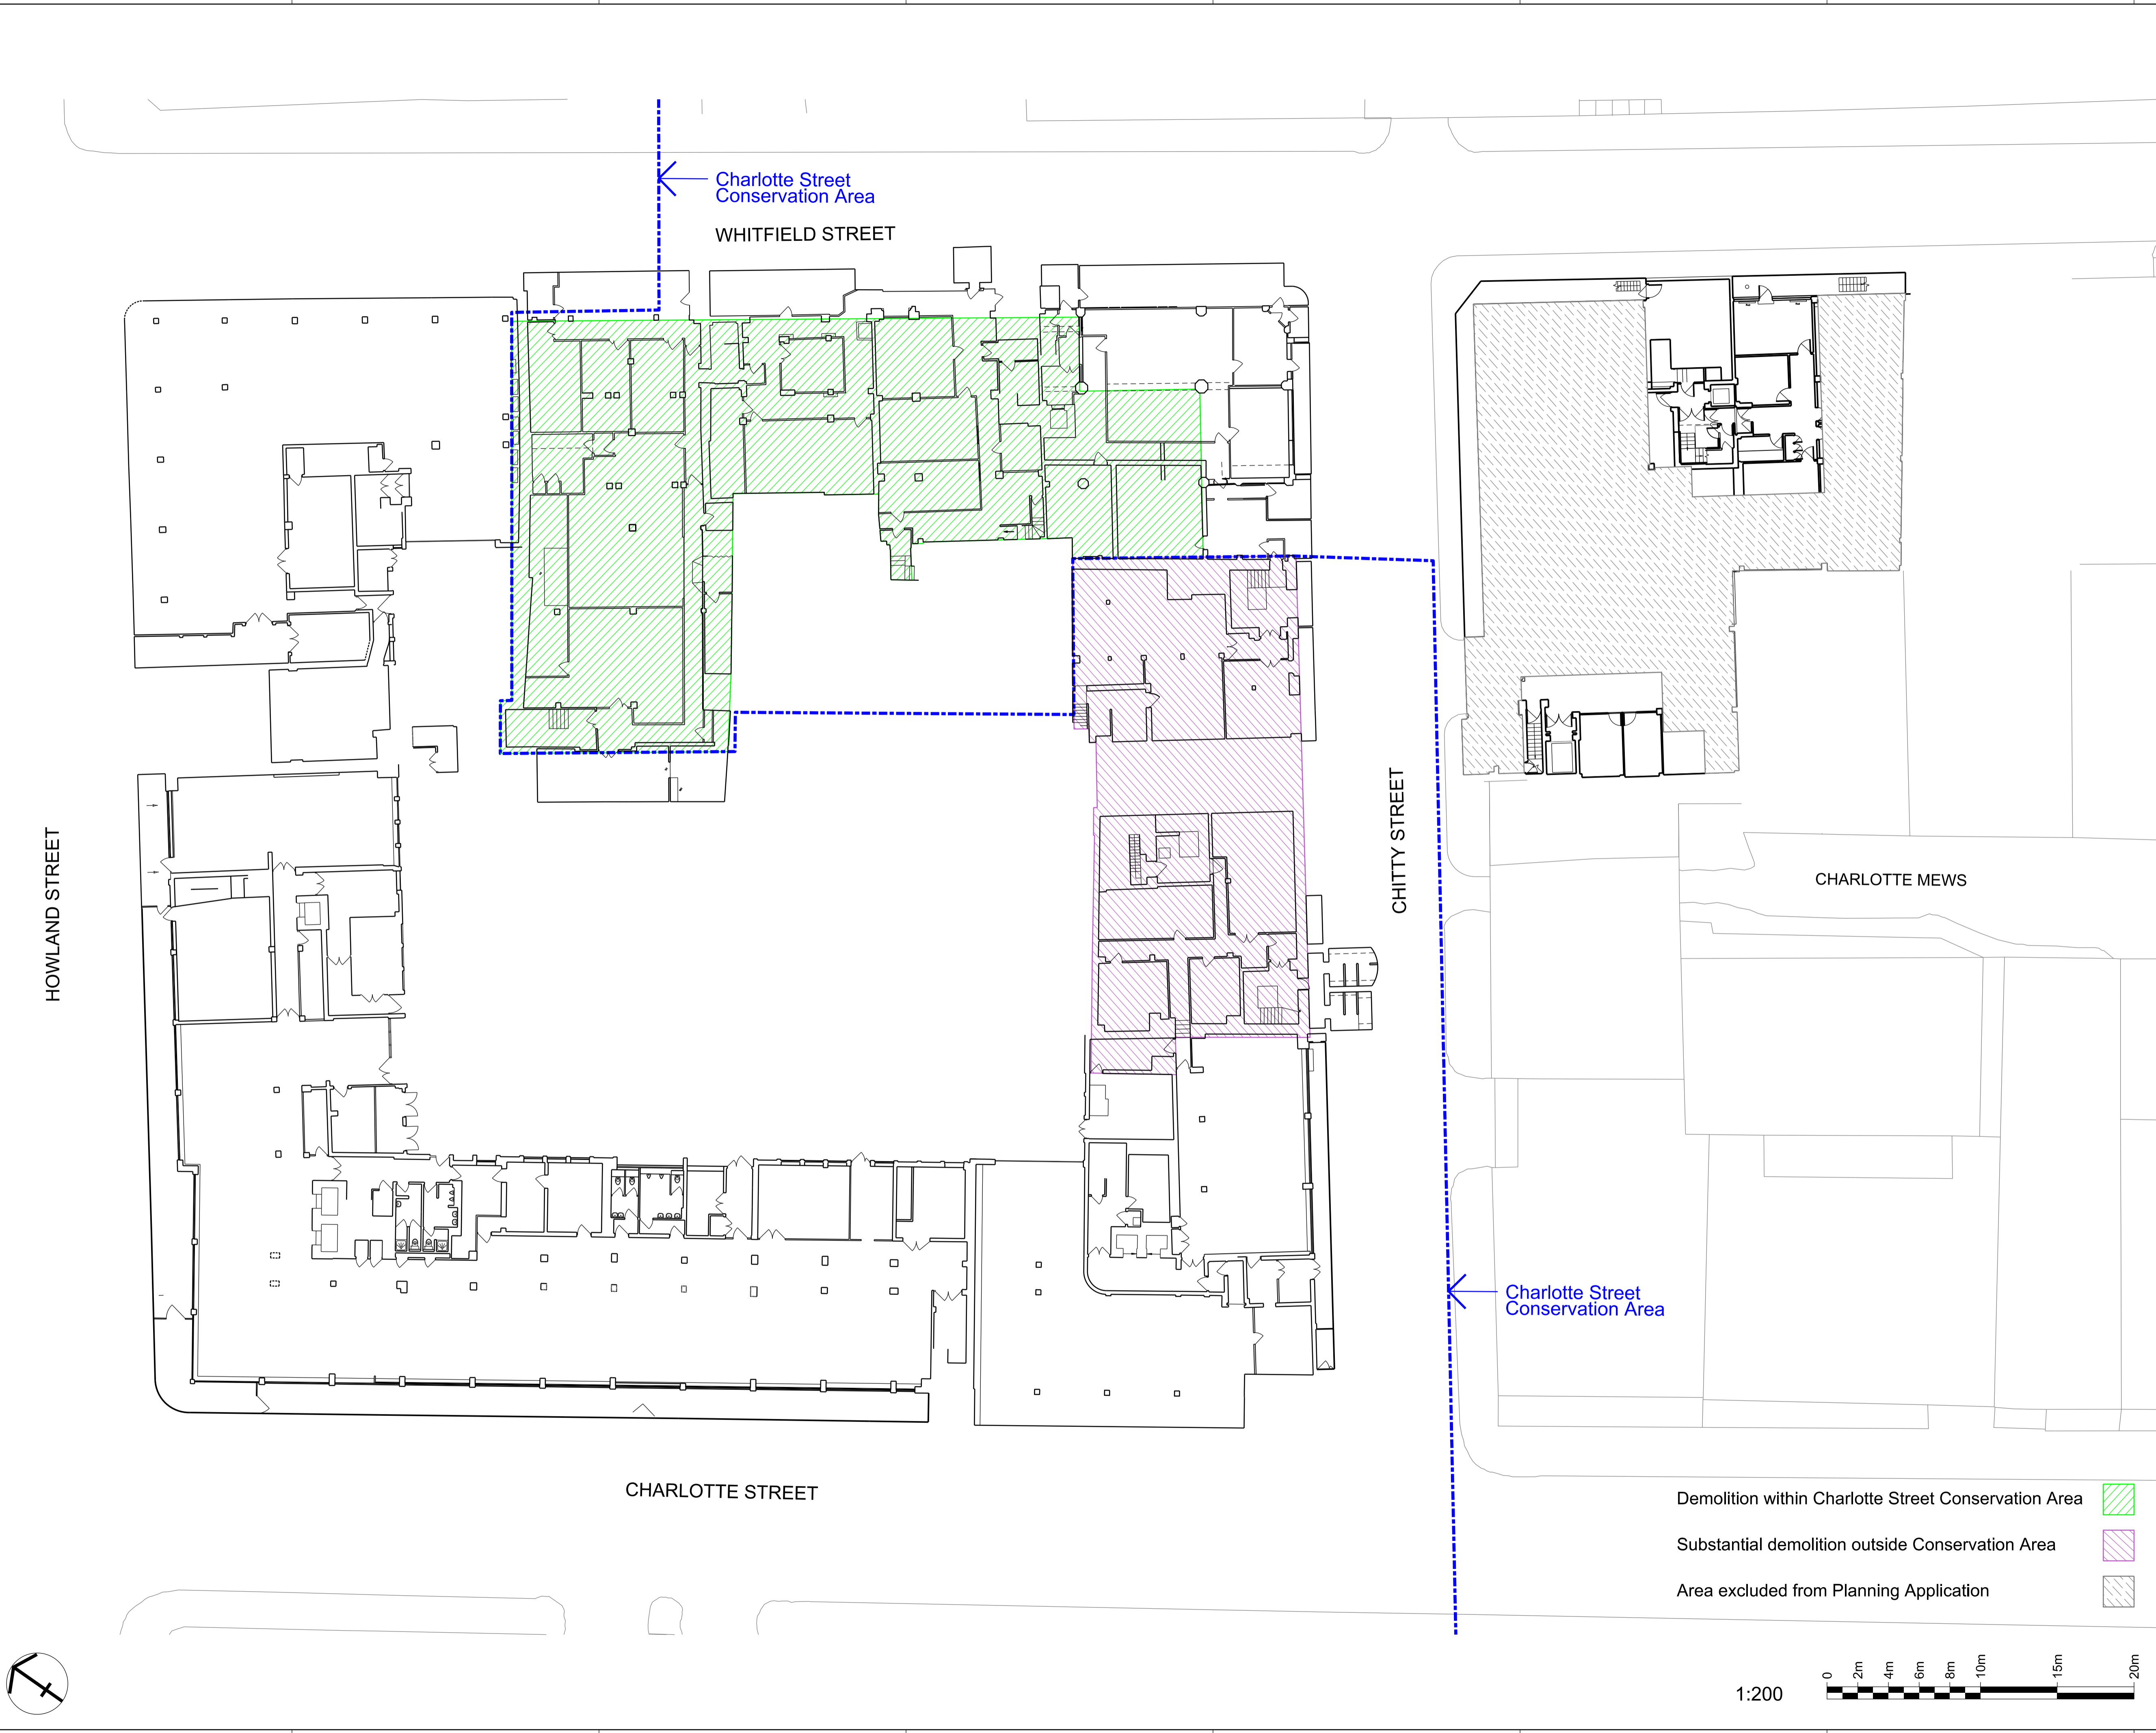

- General Notes**
- Dimensions are in millimetres unless stated otherwise.
 - Levels are in metres AOD unless stated otherwise.
 - Dimensions govern. Do not scale off drawing.
 - All dimensions to be verified on site before proceeding.
 - All discrepancies to be notified in writing to Make Limited.

© Make Limited 2008

Additional Notes

- All landscaping is illustrative.
- All entrances and internal layouts are illustrative.
- All drawings should be viewed at A1.
 1:1250@A1 = 1:2500@A3
 1:500@A1 = 1:1000@A3
 1:200@A1 = 1:400@A3
 1:50@A1 = 1:100@A3
 These scales are approximate. Do not scale off drawings.

- Material descriptions:**
- A New fair-faced brickwork
 - i Type 1 (Charlotte Street)
 - ii Type 2 (New Chitty Street elevation)
 - iii Type 3 (Chitty Street residential)
 - iv Type 4 (Whitfield Street residential)
 - v Type 5 (New Whitfield Street extension)
 - vi Type 6 (New 14 Charlotte Mews)
 - B Mix of glass & opaque metal cladding panels
 - C Set-back bays comprised of transparent glass windows with metal reveals & opaque metal cladding panels
 - D Pushed-out bays comprised of transparent glass windows with metal reveals & opaque metal cladding panels
 - E Metal-louvers to roof plant
 - F New fair-faced brick screen wall with metallic channel
 - G Perforated metal canopy (brise-soleil)
 - H Glass balustrade with stainless steel channel
 - I Existing facade retained with improved replacement windows.
 - J New prefabricated concrete frame
 - K Glass atrium with metal structure & ETFE roof
 - L Metallic fascia
 - M New fair-faced brickwork to match existing & new windows to match those below
 - N Existing brickwork made good
 - O Existing concrete sills cleaned and made good
 - P Existing stone panelling cleaned and made good
 - Q Existing railings retained
 - R New metal railings painted black to match existing
 - S Green/ brown roof
 - T Terrace/ balcony
 - U Transparent glass panels

Rev	Date	Reason For Issue	Chk
00	09.12.10	Planning Application	MT

make

55-65 Whitfield Street,
London, W1T 4HE

tel +44 (0) 20 7636 5151
 fax +44 (0) 20 7636 5252
 info@makearchitects.com
 www.makearchitects.com

Client
**West London & Suburban
 Property Investments Limited**




Project
**80 Charlotte Street &
 65 Whitfield Street**

Drawing Title
**Existing / Demolition:
 Lower ground floor plan**

Scale	Paper Size	Date
1:200	@A1	09.12.10
Project No.	Draw No.	Rev No.
0355	P1099	00

- Demolition within Charlotte Street Conservation Area
- Substantial demolition outside Conservation Area
- Area excluded from Planning Application



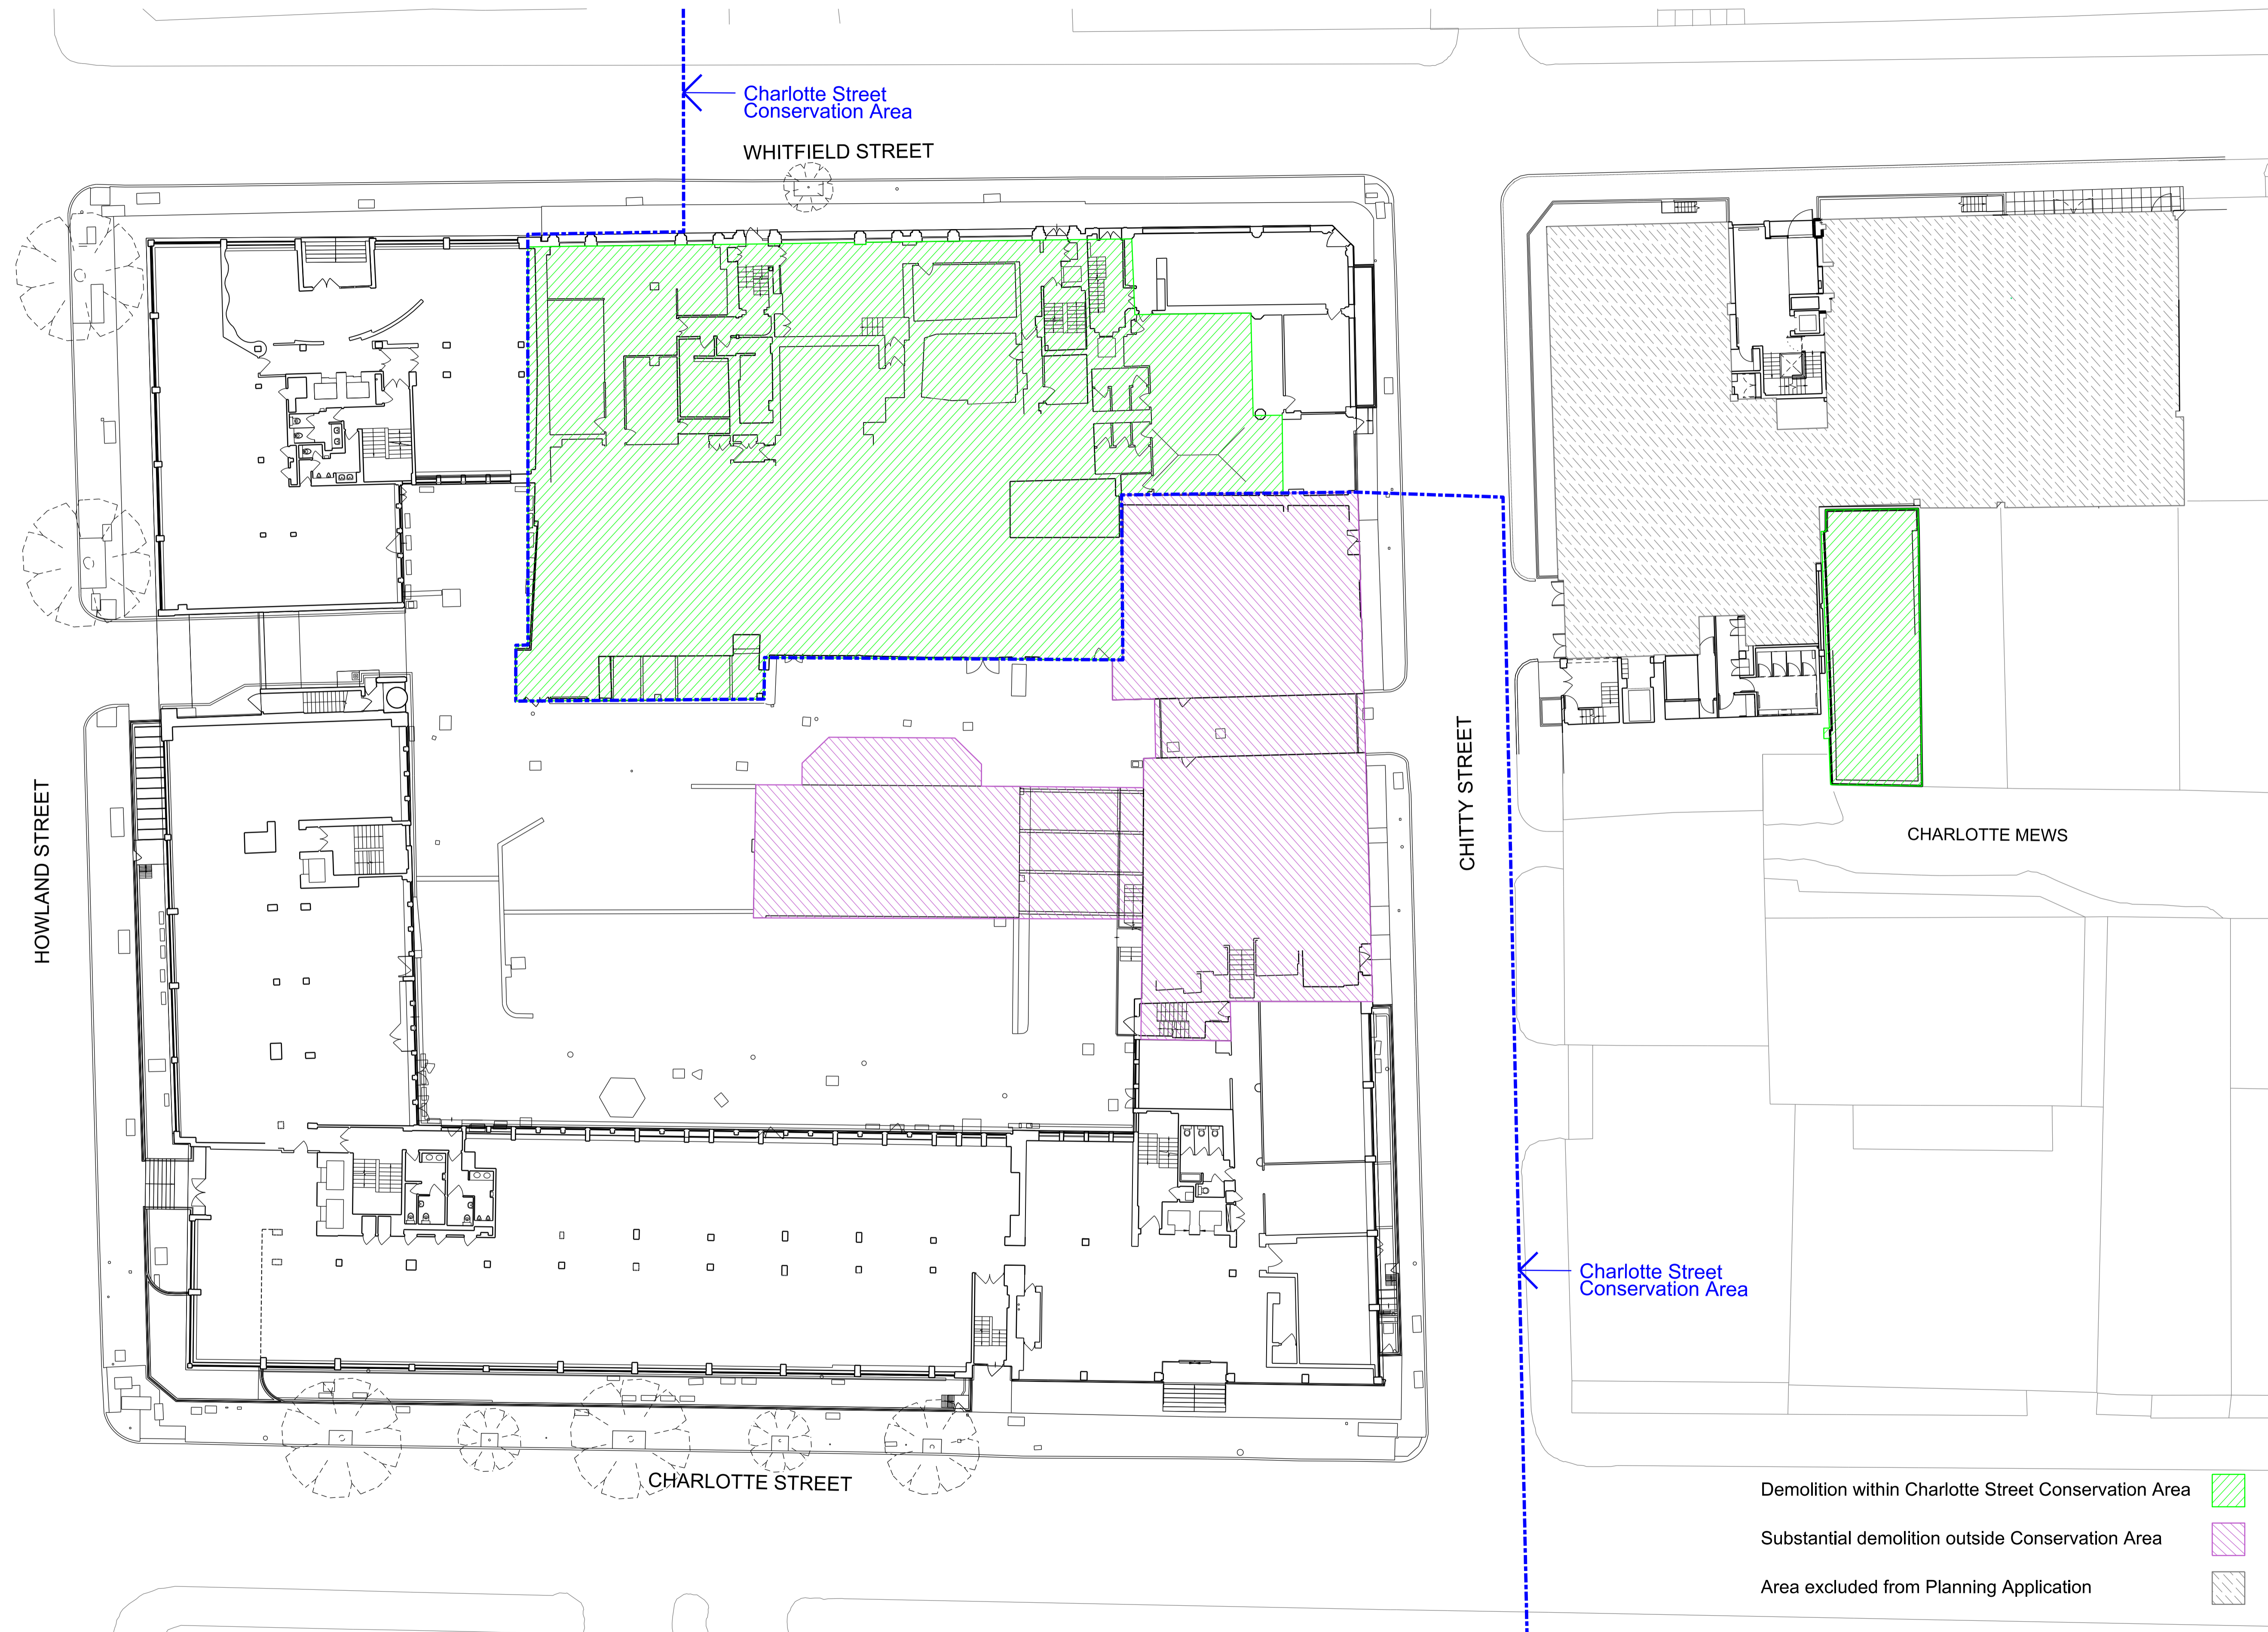

- General Notes**
- Dimensions are in millimetres unless stated otherwise.
 - Levels are in metres AOD unless stated otherwise.
 - Dimensions govern. Do not scale off drawing.
 - All dimensions to be verified on site before proceeding.
 - All discrepancies to be notified in writing to Make Limited.

© Make Limited 2008

Additional Notes

- All landscaping is illustrative.
- All entrances and internal layouts are illustrative.
- All drawings should be viewed at A1.
 1:1250@A1 = 1:2500@A3
 1:500@A1 = 1:1000@A3
 1:200@A1 = 1:400@A3
 1:50@A1 = 1:100@A3
 These scales are approximate. Do not scale off drawings.

- Material descriptions:**
- A New fair-faced brickwork
 - i Type 1 (Charlotte Street)
 - ii Type 2 (New Chitty Street elevation)
 - iii Type 3 (Chitty Street residential)
 - iv Type 4 (Whitfield Street residential)
 - v Type 5 (New Whitfield Street extension)
 - vi Type 6 (New 14 Charlotte Mews)
 - B Mix of glass & opaque metal cladding panels
 - C Set-back bays comprised of transparent glass windows with metal reveals & opaque metal cladding panels
 - D Pushed-out bays comprised of transparent glass windows with metal reveals & opaque metal cladding panels
 - E Metal-louvers to roof plant
 - F New fair-faced brick screen wall with metallic channel
 - G Perforated metal canopy (brise-soleil)
 - H Glass balustrade with stainless steel channel
 - I Existing facade retained with improved replacement windows.
 - J New prefabricated concrete frame
 - K Glass atrium with metal structure & ETFE roof
 - L Metallic fascia
 - M New fair-faced brickwork to match existing & new windows to match those below
 - N Existing brickwork made good
 - O Existing concrete sills cleaned and made good
 - P Existing stone panelling cleaned and made good
 - Q Existing railings retained
 - R New metal railings painted black to match existing
 - S Green/ brown roof
 - T Terrace/ balcony
 - U Transparent glass panels

Rev	Date	Reason For Issue	Chk
00	09.12.10	Planning Application	MT

make

55-65 Whitfield Street,
London, W1T 4HE

tel +44 (0) 20 7636 5151
 fax +44 (0) 20 7636 5252
 info@makearchitects.com
 www.makearchitects.com

Client
**West London & Suburban
 Property Investments Limited**



Project
**80 Charlotte Street &
 65 Whitfield Street**


Drawing Title
**Existing/ demolition:
 Ground floor plan**

Scale	Paper Size	Date
1: 200	@A1	09.12.10

Project No.	Draw No.	Rev No.
0355	P1100	00

- Demolition within Charlotte Street Conservation Area
- Substantial demolition outside Conservation Area
- Area excluded from Planning Application



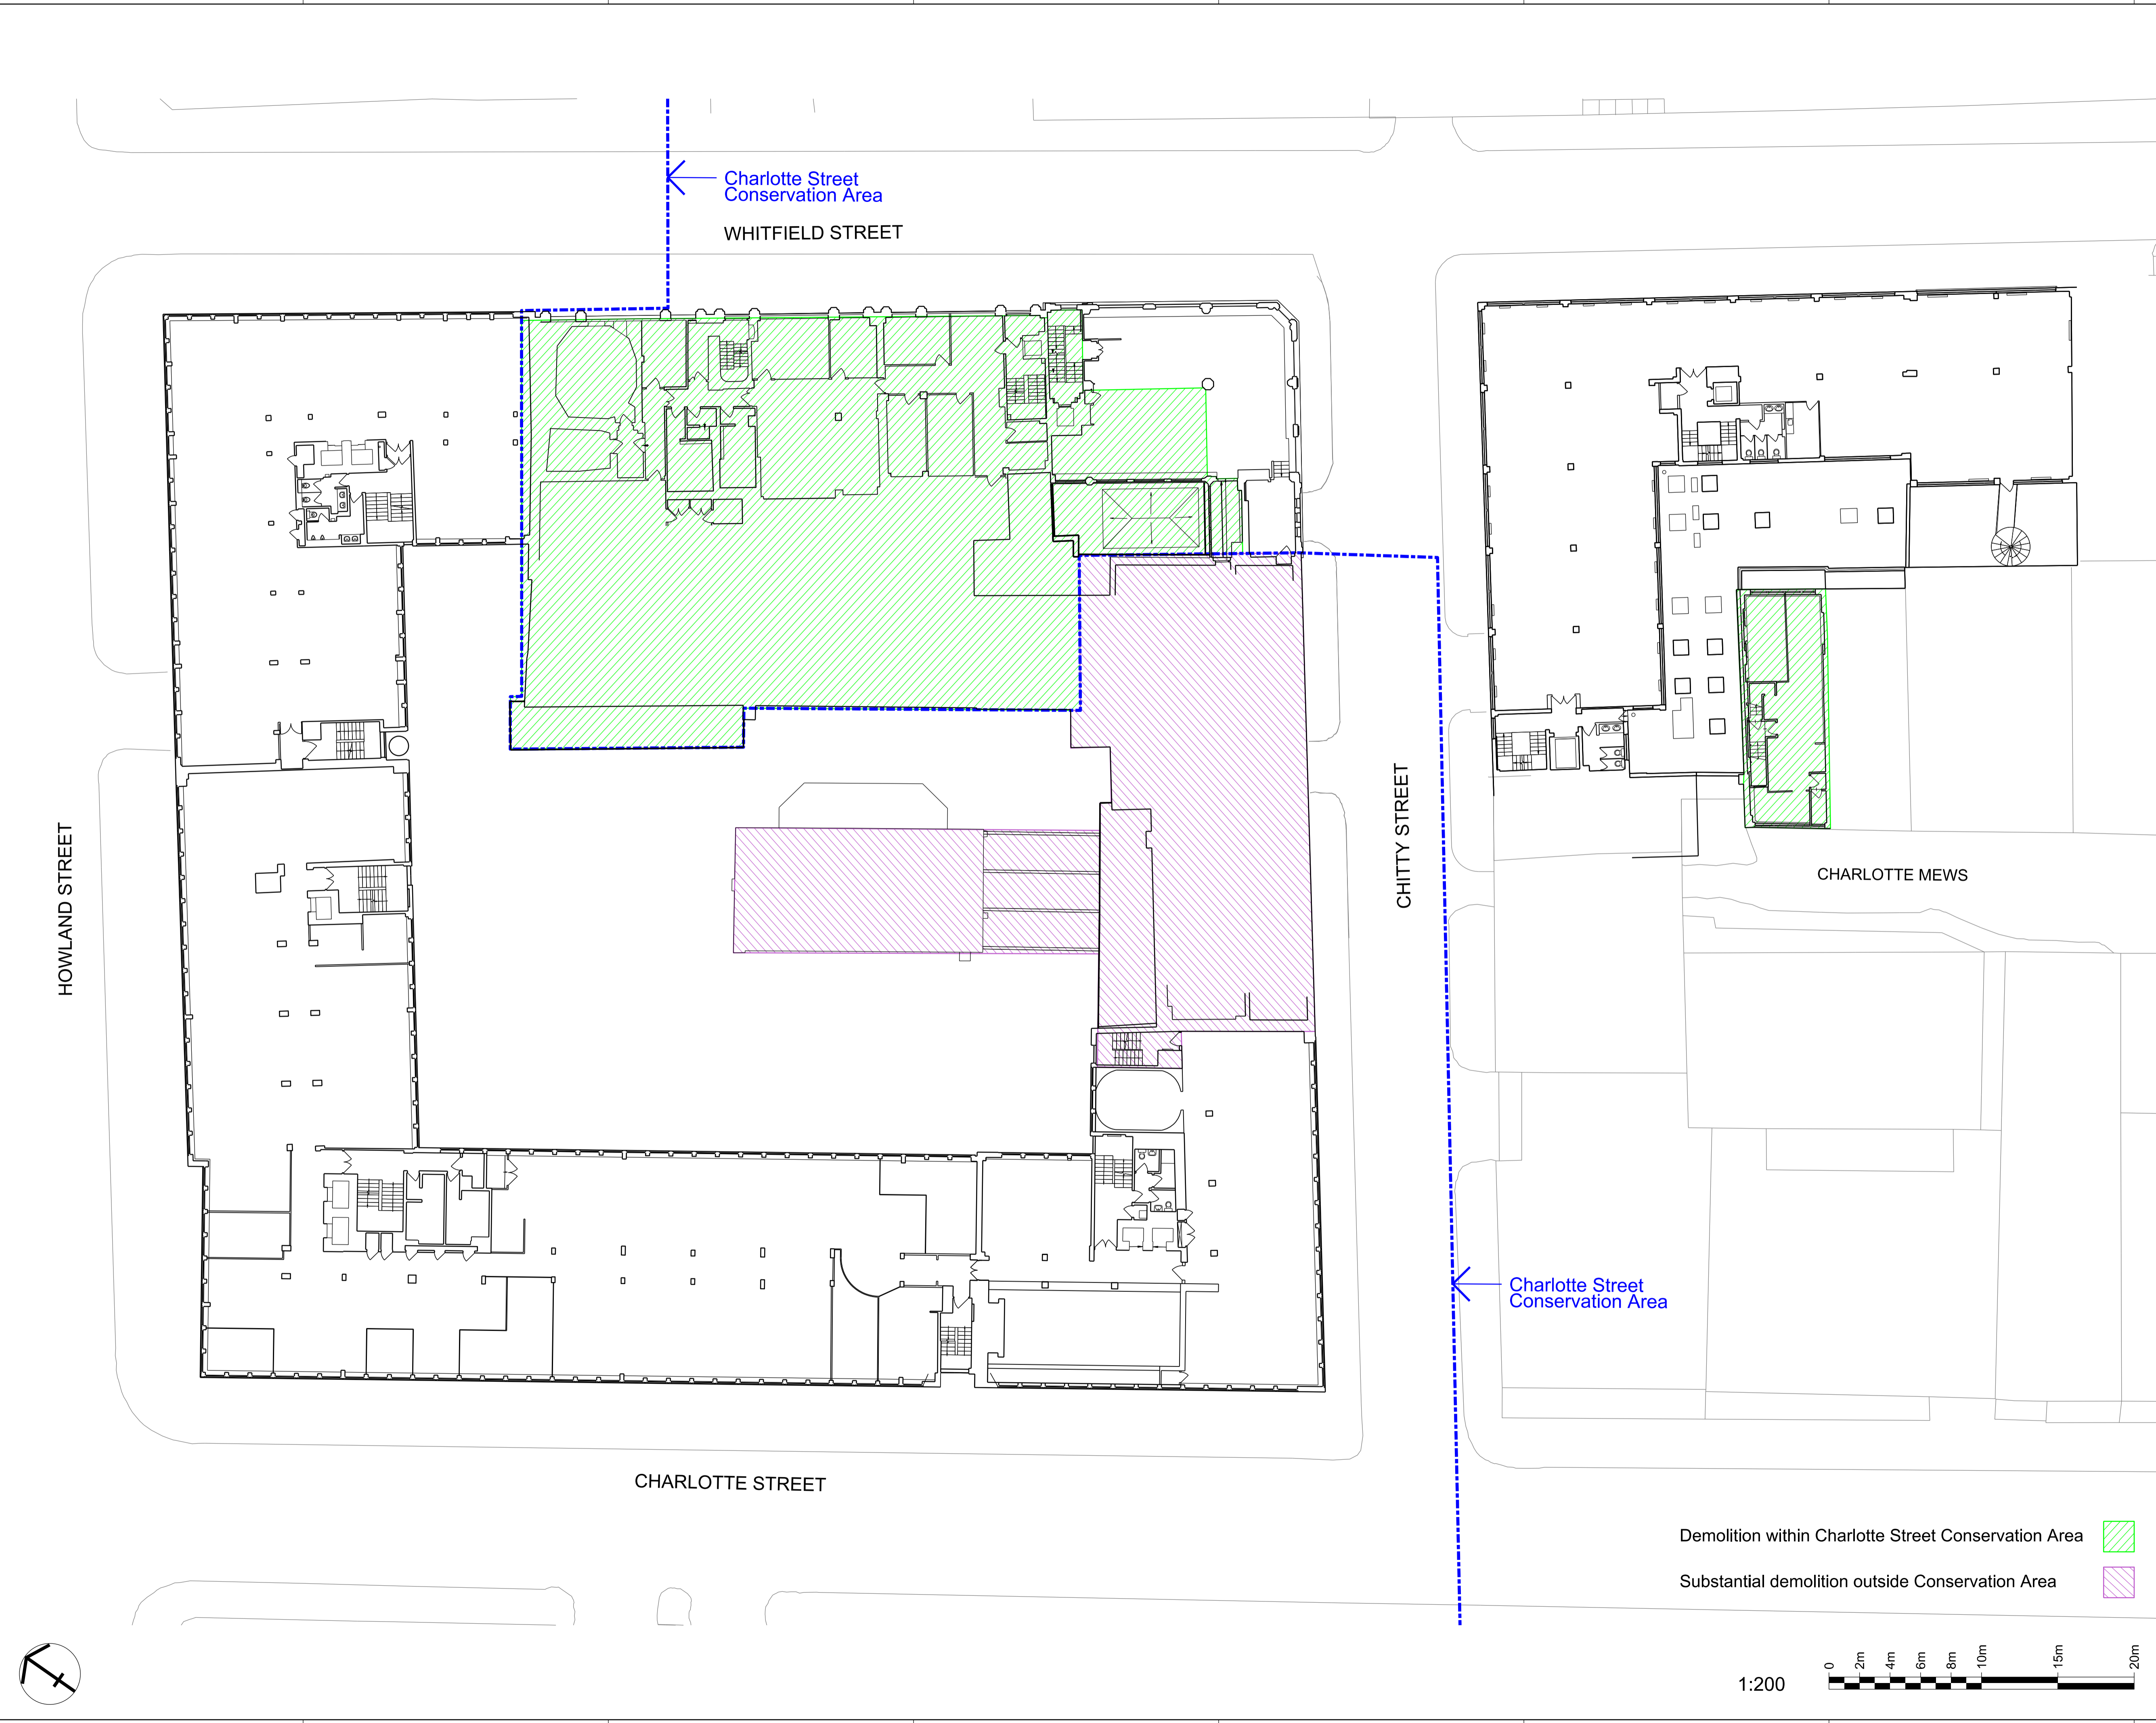

General Notes

- Dimensions are in millimetres unless stated otherwise.
- Levels are in metres AOD unless stated otherwise.
- Dimensions govern. Do not scale off drawing.
- All dimensions to be verified on site before proceeding.
- All discrepancies to be notified in writing to Make Limited.

© Make Limited 2008

Additional Notes

- All landscaping is illustrative.
- All entrances and internal layouts are illustrative.
- All drawings should be viewed at A1.
 1:1250@A1 = 1:2500@A3
 1:500@A1 = 1:1000@A3
 1:200@A1 = 1:400@A3
 1:50@A1 = 1:100@A3
 These scales are approximate. Do not scale off drawings.

Material descriptions:

- A New fair-faced brickwork
 - i Type 1 (Charlotte Street)
 - ii Type 2 (New Chitty Street elevation)
 - iii Type 3 (Chitty Street residential)
 - iv Type 4 (Whitfield Street residential)
 - v Type 5 (New Whitfield Street extension)
 - vi Type 6 (New 14 Charlotte Mews)
- B Mix of glass & opaque metal cladding panels
- C Set-back bays comprised of transparent glass windows with metal reveals & opaque metal cladding panels
- D Pushed-out bays comprised of transparent glass windows with metal reveals & opaque metal cladding panels
- E Metal-louvers to roof plant
- F New fair-faced brick screen wall with metallic channel
- G Perforated metal canopy (brise-soleil)
- H Glass balustrade with stainless steel channel
- I Existing facade retained with improved replacement windows.
- J New prefabricated concrete frame
- K Glass atrium with metal structure & ETFE roof
- L Metallic fascia
- M New fair-faced brickwork to match existing & new windows to match those below
- N Existing brickwork made good
- O Existing concrete sills cleaned and made good
- P Existing stone panelling cleaned and made good
- Q Existing railings retained
- R New metal railings painted black to match existing
- S Green/ brown roof
- T Terrace/ balcony
- U Transparent glass panels

Rev	Date	Reason For Issue	Chk
00	09.12.10	Planning Application	MT

make

55-65 Whitfield Street,
London, W1T 4HE

tel +44 (0) 20 7636 5151
 fax +44 (0) 20 7636 5252
 info@makearchitects.com
 www.makearchitects.com

Client
**West London & Suburban
 Property Investments Limited**




Project
**80 Charlotte Street &
 65 Whitfield Street**


Drawing Title
**Existing / Demolition:
 Level 01 floor plan**

Scale	Paper Size	Date
1:200	@A1	09.12.10
Project No.	Draw No.	Rev No.
0355	P1101	00

Demolition within Charlotte Street Conservation Area

Substantial demolition outside Conservation Area

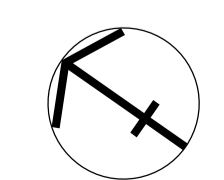

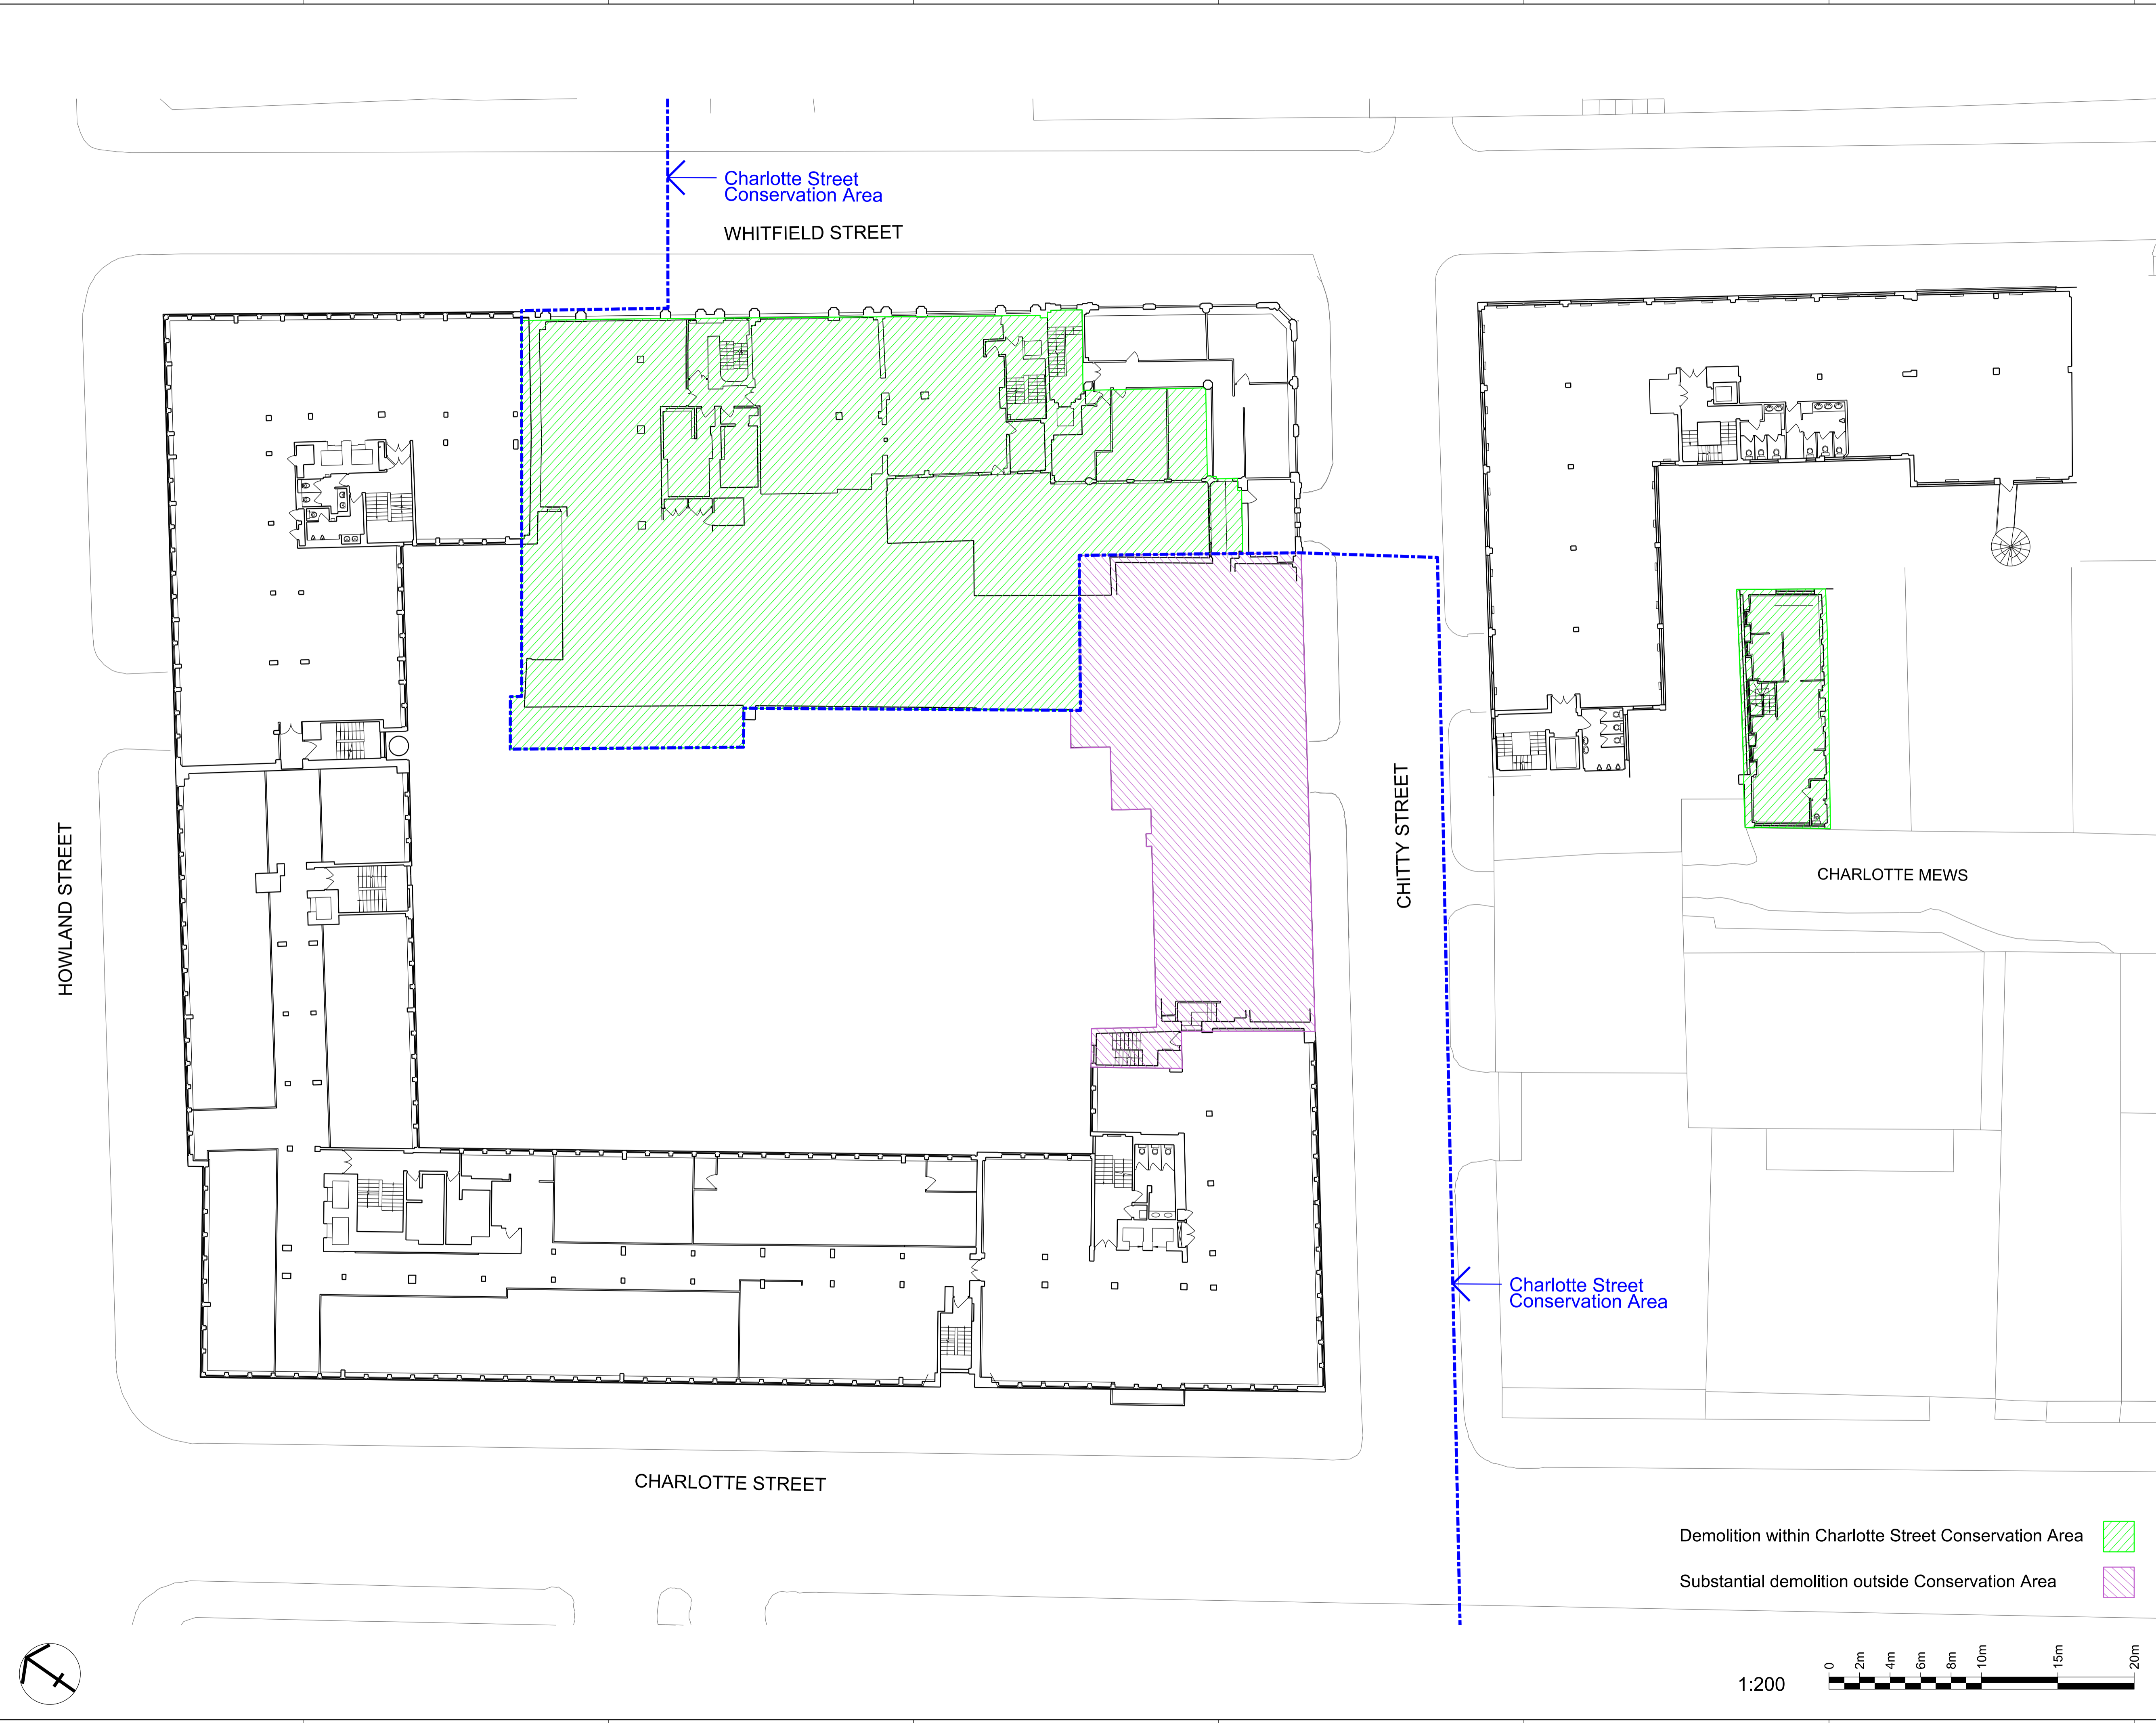

General Notes

- Dimensions are in millimetres unless stated otherwise.
- Levels are in metres AOD unless stated otherwise.
- Dimensions govern. Do not scale off drawing.
- All dimensions to be verified on site before proceeding.
- All discrepancies to be notified in writing to Make Limited.

© Make Limited 2008

Additional Notes

- All landscaping is illustrative.
- All entrances and internal layouts are illustrative.
- All drawings should be viewed at A1.
 1:1250@A1 = 1:2500@A3
 1:500@A1 = 1:1000@A3
 1:200@A1 = 1:400@A3
 1:50@A1 = 1:100@A3
 These scales are approximate. Do not scale off drawings.

Material descriptions:

- New fair-faced brickwork
 - Type 1 (Charlotte Street)
 - Type 2 (New Chitty Street elevation)
 - Type 3 (Chitty Street residential)
 - Type 4 (Whitfield Street residential)
 - Type 5 (New Whitfield Street extension)
 - Type 6 (New 14 Charlotte Mews)
- Mix of glass & opaque metal cladding panels
- Set-back bays comprised of transparent glass windows with metal reveals & opaque metal cladding panels
- Pushed-out bays comprised of transparent glass windows with metal reveals & opaque metal cladding panels
- Metal-louvers to roof plant
- New fair-faced brick screen wall with metallic channel
- Perforated metal canopy (brise-soleil)
- Glass balustrade with stainless steel channel
- Existing facade retained with improved replacement windows.
- New prefabricated concrete frame
- Glass atrium with metal structure & ETFE roof
- Metallic fascia
- New fair-faced brickwork to match existing & new windows to match those below
- Existing brickwork made good
- Existing concrete sills cleaned and made good
- Existing stone panelling cleaned and made good
- Existing railings retained
- New metal railings painted black to match existing
- Green/ brown roof
- Terrace/ balcony
- Transparent glass panels

Rev	Date	Reason For Issue	Chk
00	09.12.10	Planning Application	MT

make

55-65 Whitfield Street,
London, W1T 4HE

tel +44 (0) 20 7636 5151
 fax +44 (0) 20 7636 5252
 info@makearchitects.com
 www.makearchitects.com


Client
**West London & Suburban
 Property Investments Limited**




Project
**80 Charlotte Street &
 65 Whitfield Street**

Drawing Title
**Existing / Demolition:
 Level 02 floor plan**

Scale	Paper Size	Date
1:200	@A1	09.12.10
Project No.	Draw No.	Rev No.
0355	P1102	00

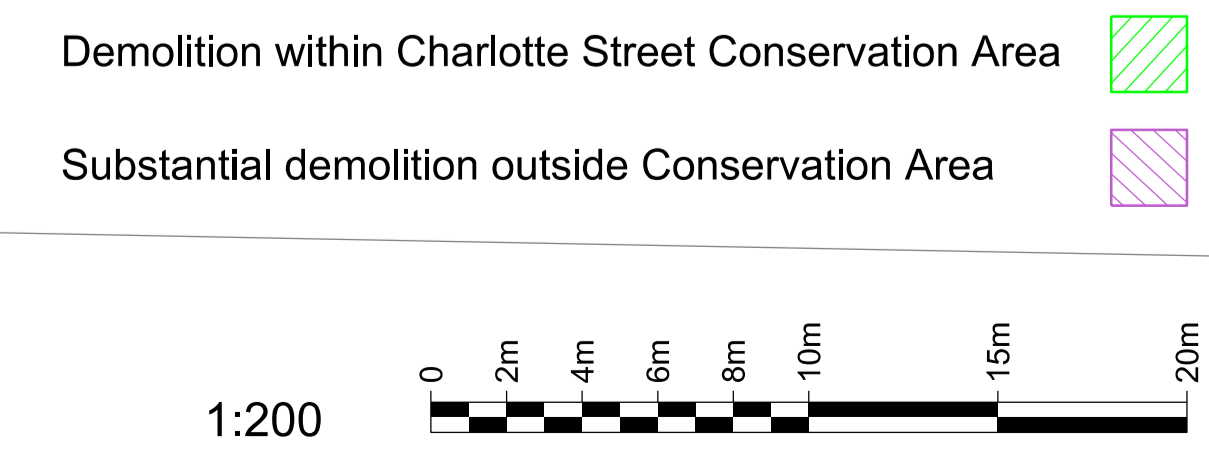

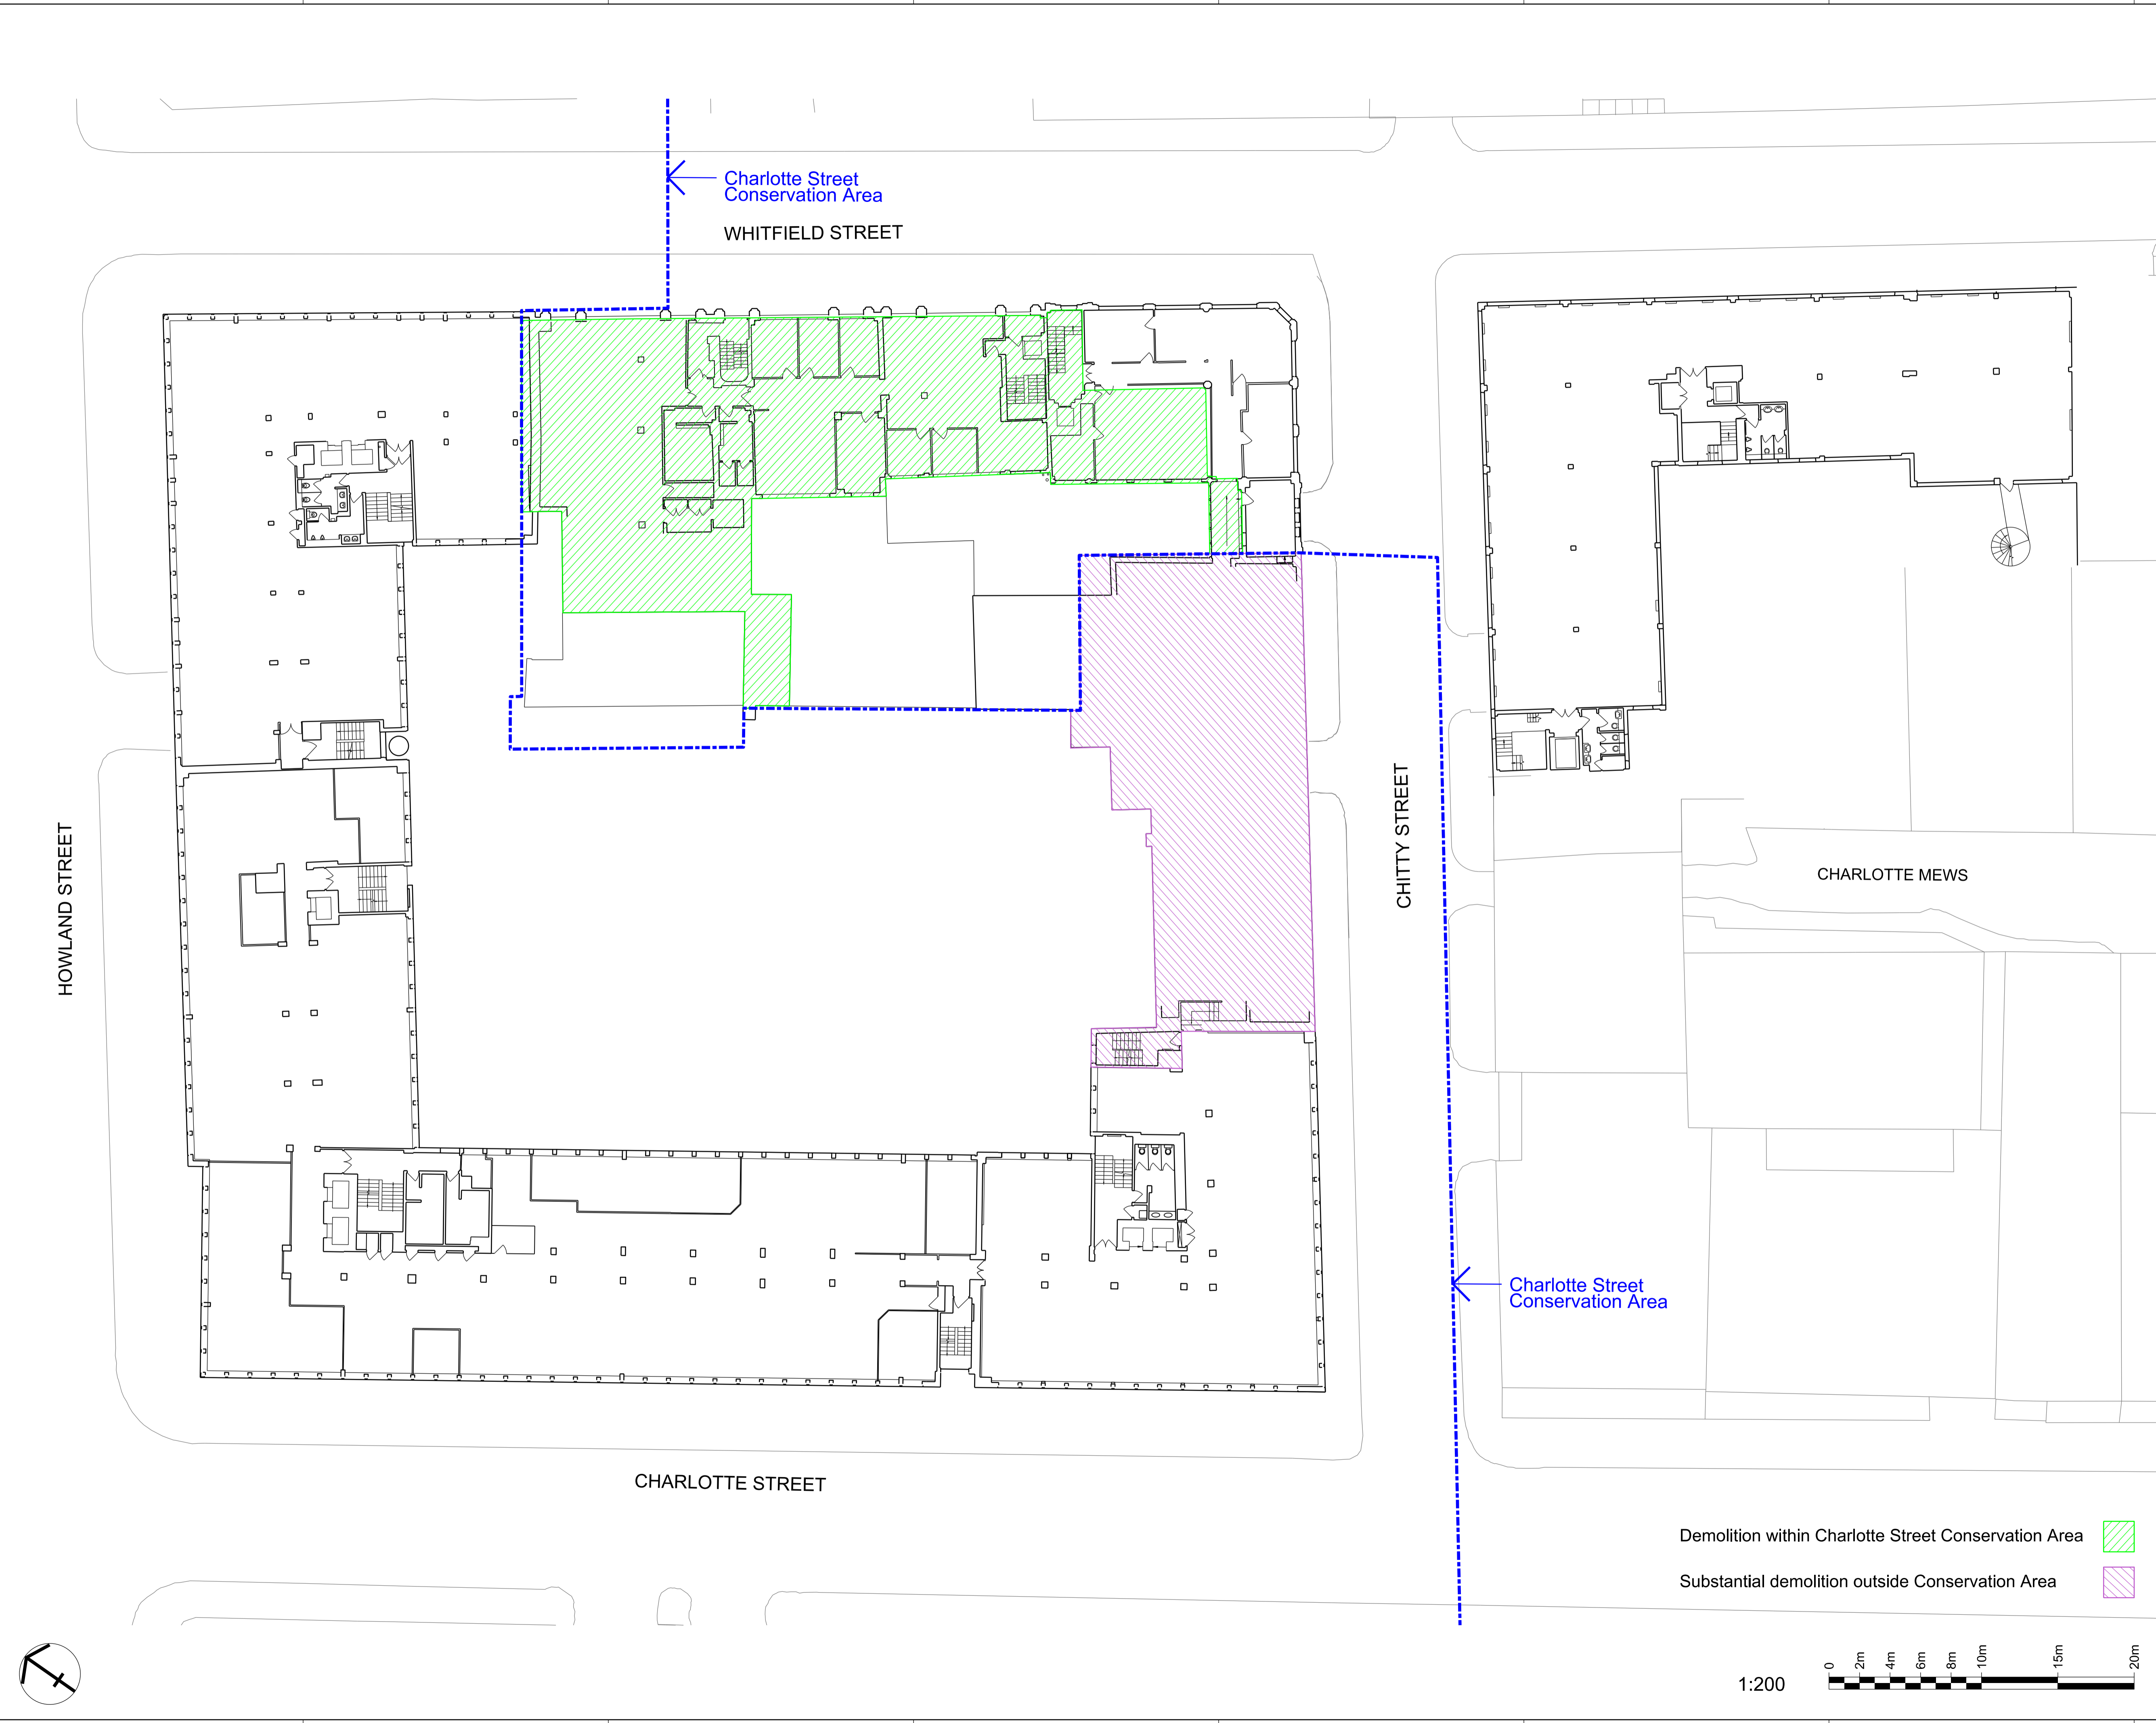

- General Notes**
- Dimensions are in millimetres unless stated otherwise.
 - Levels are in metres AOD unless stated otherwise.
 - Dimensions govern. Do not scale off drawing.
 - All dimensions to be verified on site before proceeding.
 - All discrepancies to be notified in writing to Make Limited.

© Make Limited 2008

Additional Notes

- All landscaping is illustrative.
- All entrances and internal layouts are illustrative.
- All drawings should be viewed at A1.
 1:1250@A1 = 1:2500@A3
 1:500@A1 = 1:1000@A3
 1:200@A1 = 1:400@A3
 1:50@A1 = 1:100@A3
 These scales are approximate. Do not scale off drawings.

- Material descriptions:**
- A New fair-faced brickwork
 - i Type 1 (Charlotte Street)
 - ii Type 2 (New Chitty Street elevation)
 - iii Type 3 (Chitty Street residential)
 - iv Type 4 (Whitfield Street residential)
 - v Type 5 (New Whitfield Street extension)
 - vi Type 6 (New 14 Charlotte Mews)
 - B Mix of glass & opaque metal cladding panels
 - C Set-back bays comprised of transparent glass windows with metal reveals & opaque metal cladding panels
 - D Pushed-out bays comprised of transparent glass windows with metal reveals & opaque metal cladding panels
 - E Metal-louvers to roof plant
 - F New fair-faced brick screen wall with metallic channel
 - G Perforated metal canopy (brise-soleil)
 - H Glass balustrade with stainless steel channel
 - I Existing facade retained with improved replacement windows.
 - J New prefabricated concrete frame
 - K Glass atrium with metal structure & ETFE roof
 - L Metallic fascia
 - M New fair-faced brickwork to match existing & new windows to match those below
 - N Existing brickwork made good
 - O Existing concrete sills cleaned and made good
 - P Existing stone panelling cleaned and made good
 - Q Existing railings retained
 - R New metal railings painted black to match existing
 - S Green/ brown roof
 - T Terrace/ balcony
 - U Transparent glass panels


Rev	Date	Reason For Issue	Chk
00	09.12.10	Planning Application	MT

make

55-65 Whitfield Street,
London, W1T 4HE

tel +44 (0) 20 7636 5151
 fax +44 (0) 20 7636 5252
 info@makearchitects.com
 www.makearchitects.com

Client
**West London & Suburban
 Property Investments Limited**

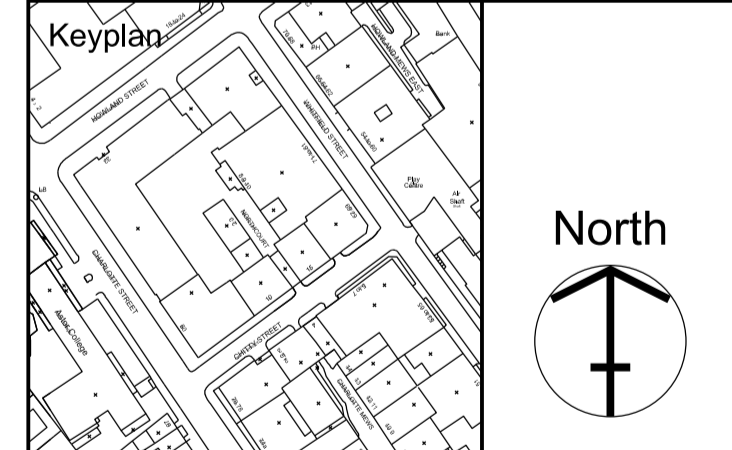


Project
**80 Charlotte Street &
 65 Whitfield Street**


Drawing Title
**Existing / Demolition:
 Level 03 floor plan**

Scale	Paper Size	Date
1:200	@A1	09.12.10
Project No.	Draw No.	Rev No.
0355	1103	00

Demolition within Charlotte Street Conservation Area

Substantial demolition outside Conservation Area

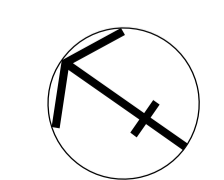

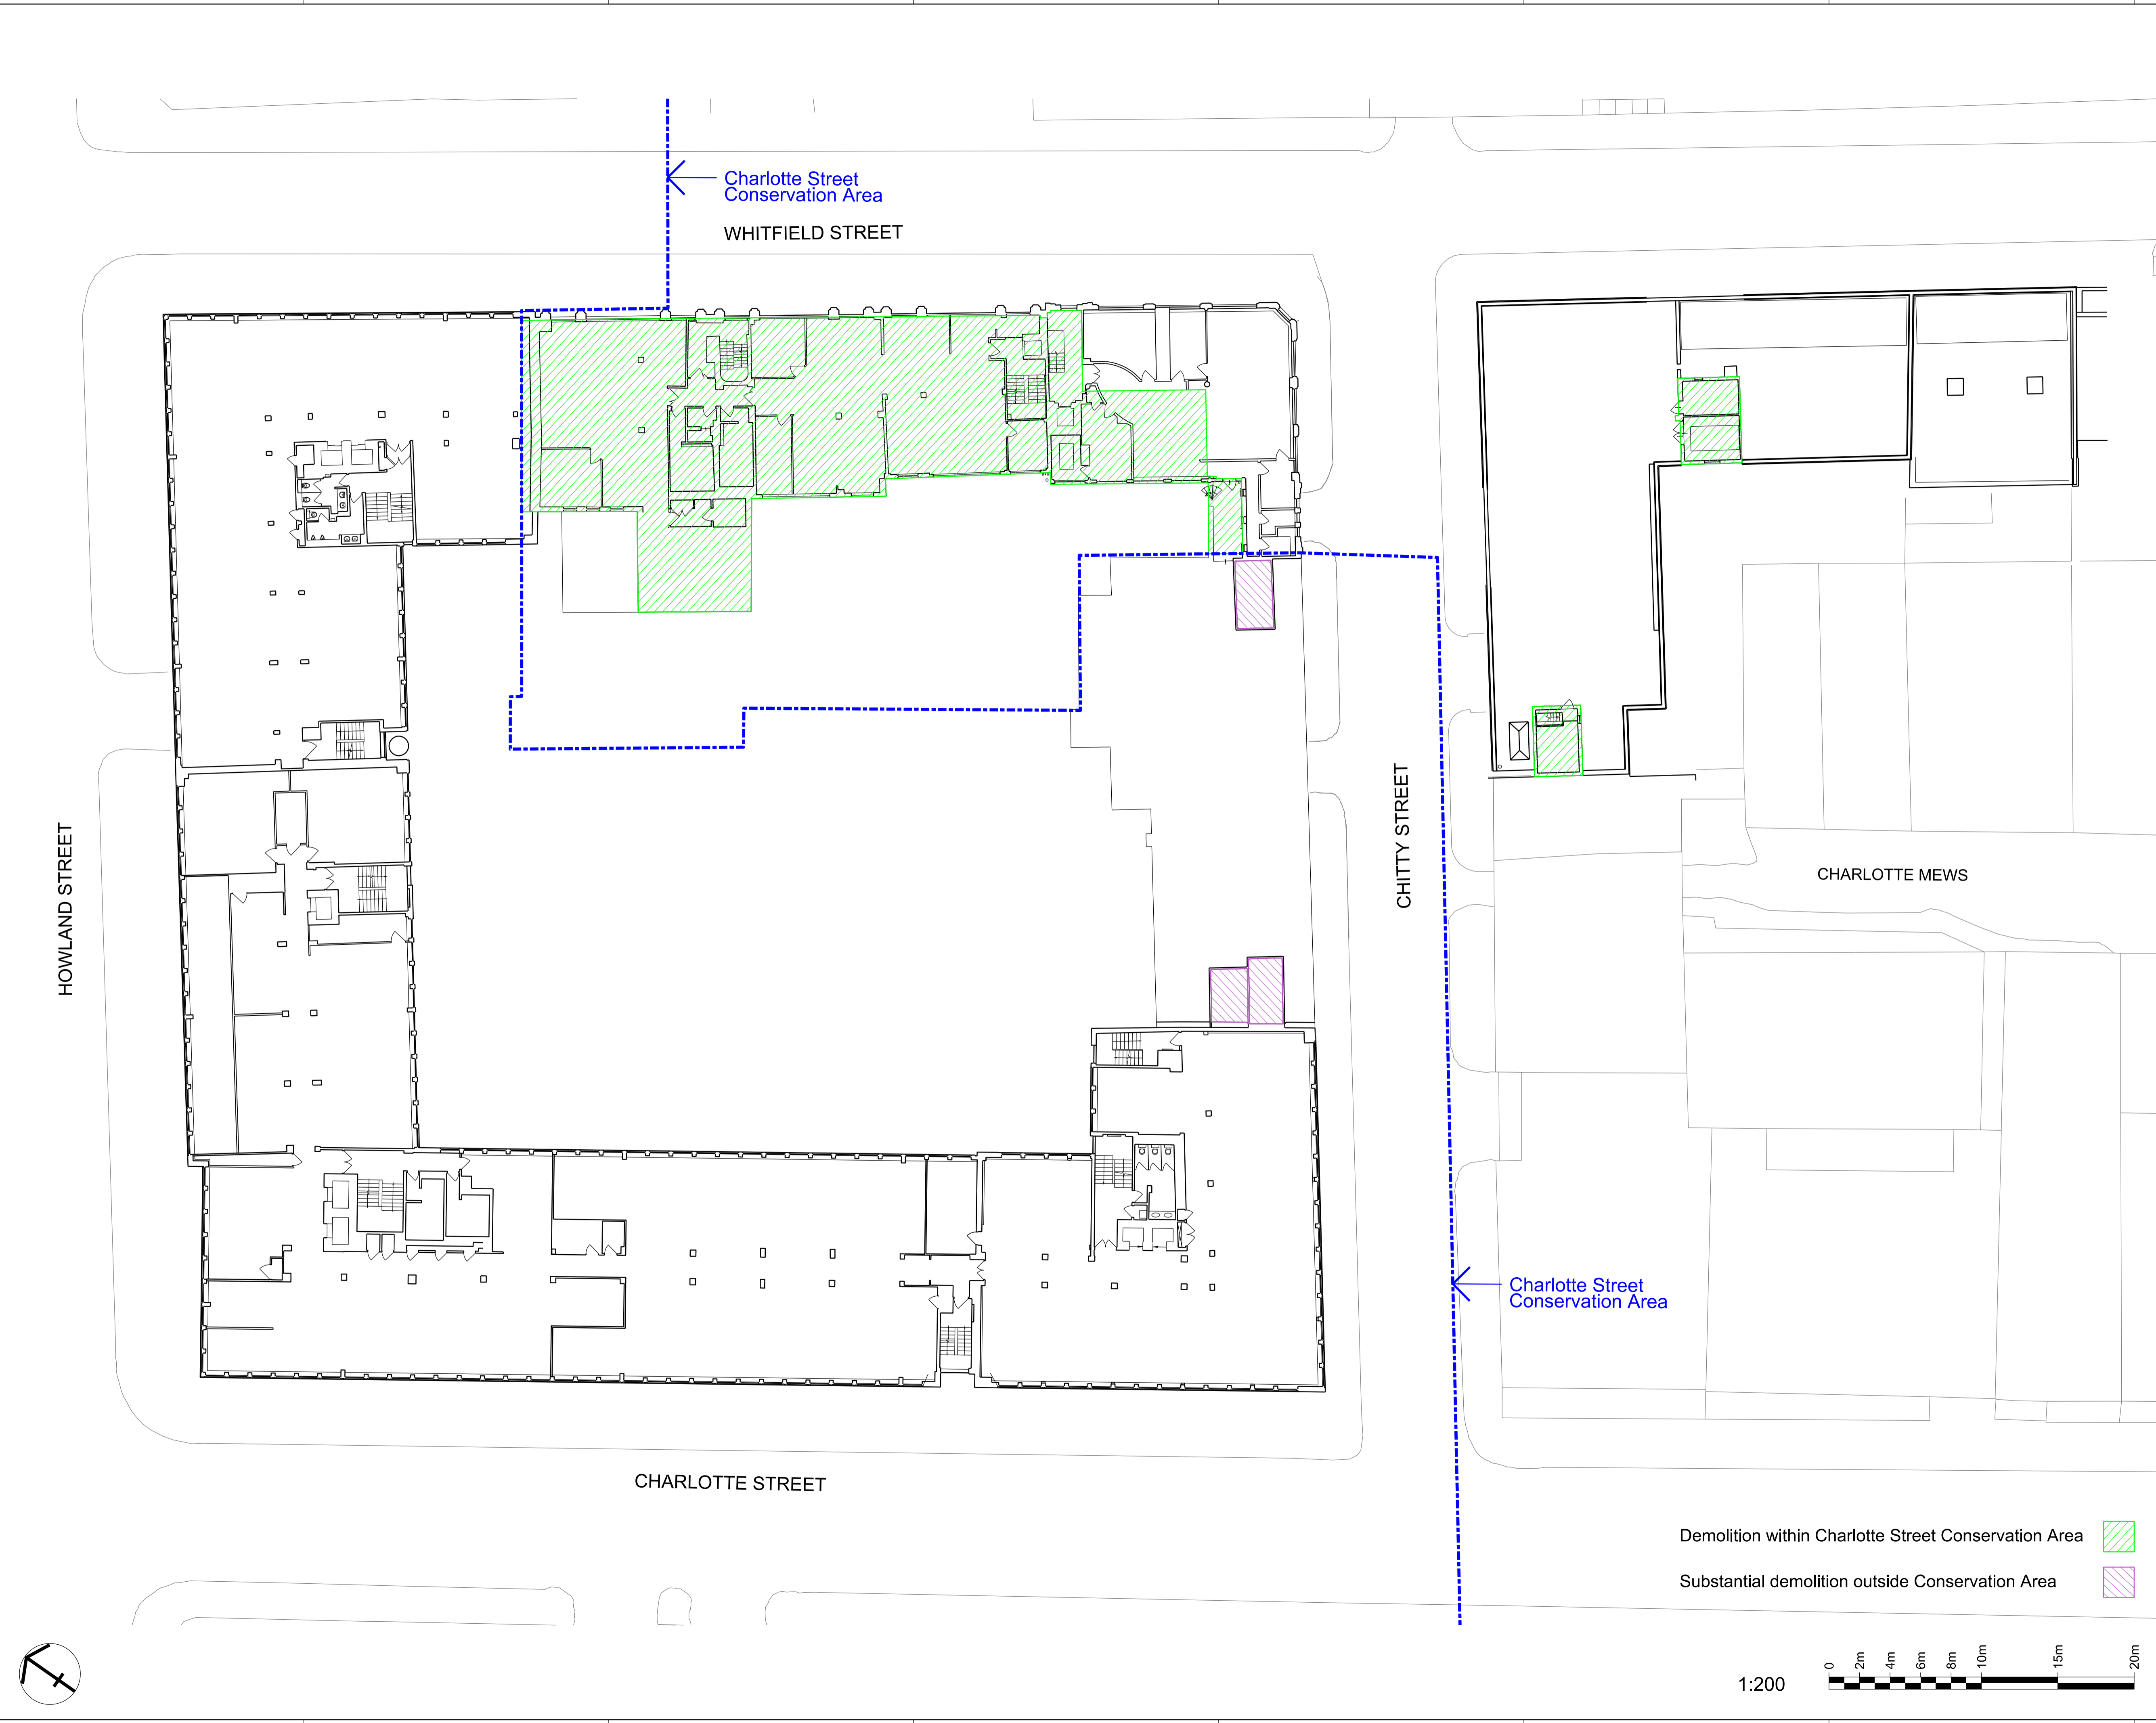

- General Notes**
1. Dimensions are in millimetres unless stated otherwise.
 2. Levels are in metres AOD unless stated otherwise.
 3. Dimensions govern. Do not scale off drawing.
 4. All dimensions to be verified on site before proceeding.
 5. All discrepancies to be notified in writing to Make Limited.

© Make Limited 2008

Additional Notes

- A. All landscaping is illustrative.
- B. All entrances and internal layouts are illustrative.
- C. All drawings should be viewed at A1.
1:1250@A1 = 1:2500@A3
1:500@A1 = 1:1000@A3
1:200@A1 = 1:400@A3
1:50@A1 = 1:100@A3
These scales are approximate. Do not scale off drawings.

- Material descriptions:**
- A New fair-faced brickwork
 - i Type 1 (Charlotte Street)
 - ii Type 2 (New Chitty Street elevation)
 - iii Type 3 (Chitty Street residential)
 - iv Type 4 (Whitfield Street residential)
 - v Type 5 (New Whitfield Street extension)
 - vi Type 6 (New 14 Charlotte Mews)
 - B Mix of glass & opaque metal cladding panels
 - C Set-back bays comprised of transparent glass windows with metal reveals & opaque metal cladding panels
 - D Pushed-out bays comprised of transparent glass windows with metal reveals & opaque metal cladding panels
 - E Metal-louvers to roof plant
 - F New fair-faced brick screen wall with metallic channel
 - G Perforated metal canopy (brise-soleil)
 - H Glass balustrade with stainless steel channel
 - I Existing facade retained with improved replacement windows.
 - J New prefabricated concrete frame
 - K Glass atrium with metal structure & ETFE roof
 - L Metallic fascia
 - M New fair-faced brickwork to match existing & new windows to match those below
 - N Existing brickwork made good
 - O Existing concrete sills cleaned and made good
 - P Existing stone panelling cleaned and made good
 - Q Existing railings retained
 - R New metal railings painted black to match existing
 - S Green/ brown roof
 - T Terrace/ balcony
 - U Transparent glass panels


Rev	Date	Reason For Issue	Chk
00	09.12.10	Planning Application	MT

make

55-65 Whitfield Street,
London, W1T 4HE

tel +44 (0) 20 7636 5151
fax +44 (0) 20 7636 5252
info@makearchitects.com
www.makearchitects.com


Client
**West London & Suburban
Property Investments Limited**

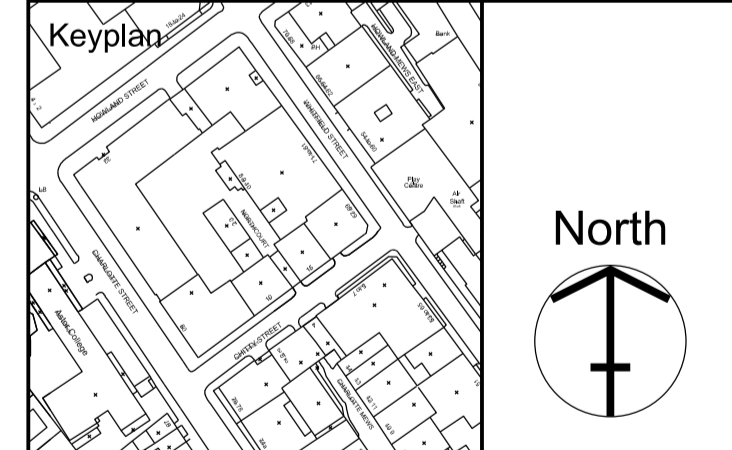


Project
**80 Charlotte Street &
65 Whitfield Street**

Drawing Title
**Existing / Demolition:
Level 04 floor plan**

Scale	Paper Size	Date
1:200	@A1	09.12.10
Project No.	Draw No.	Rev No.
0355	1104	00

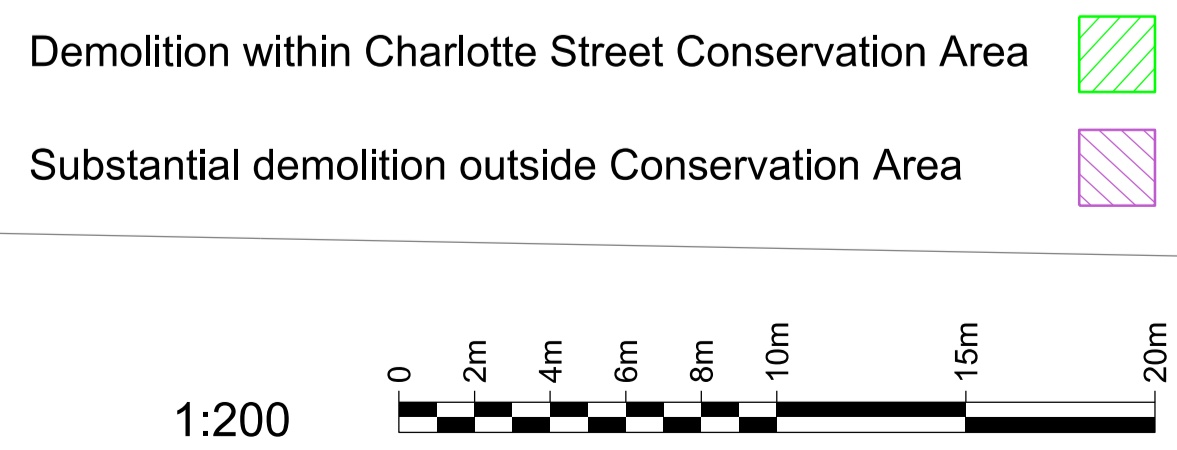

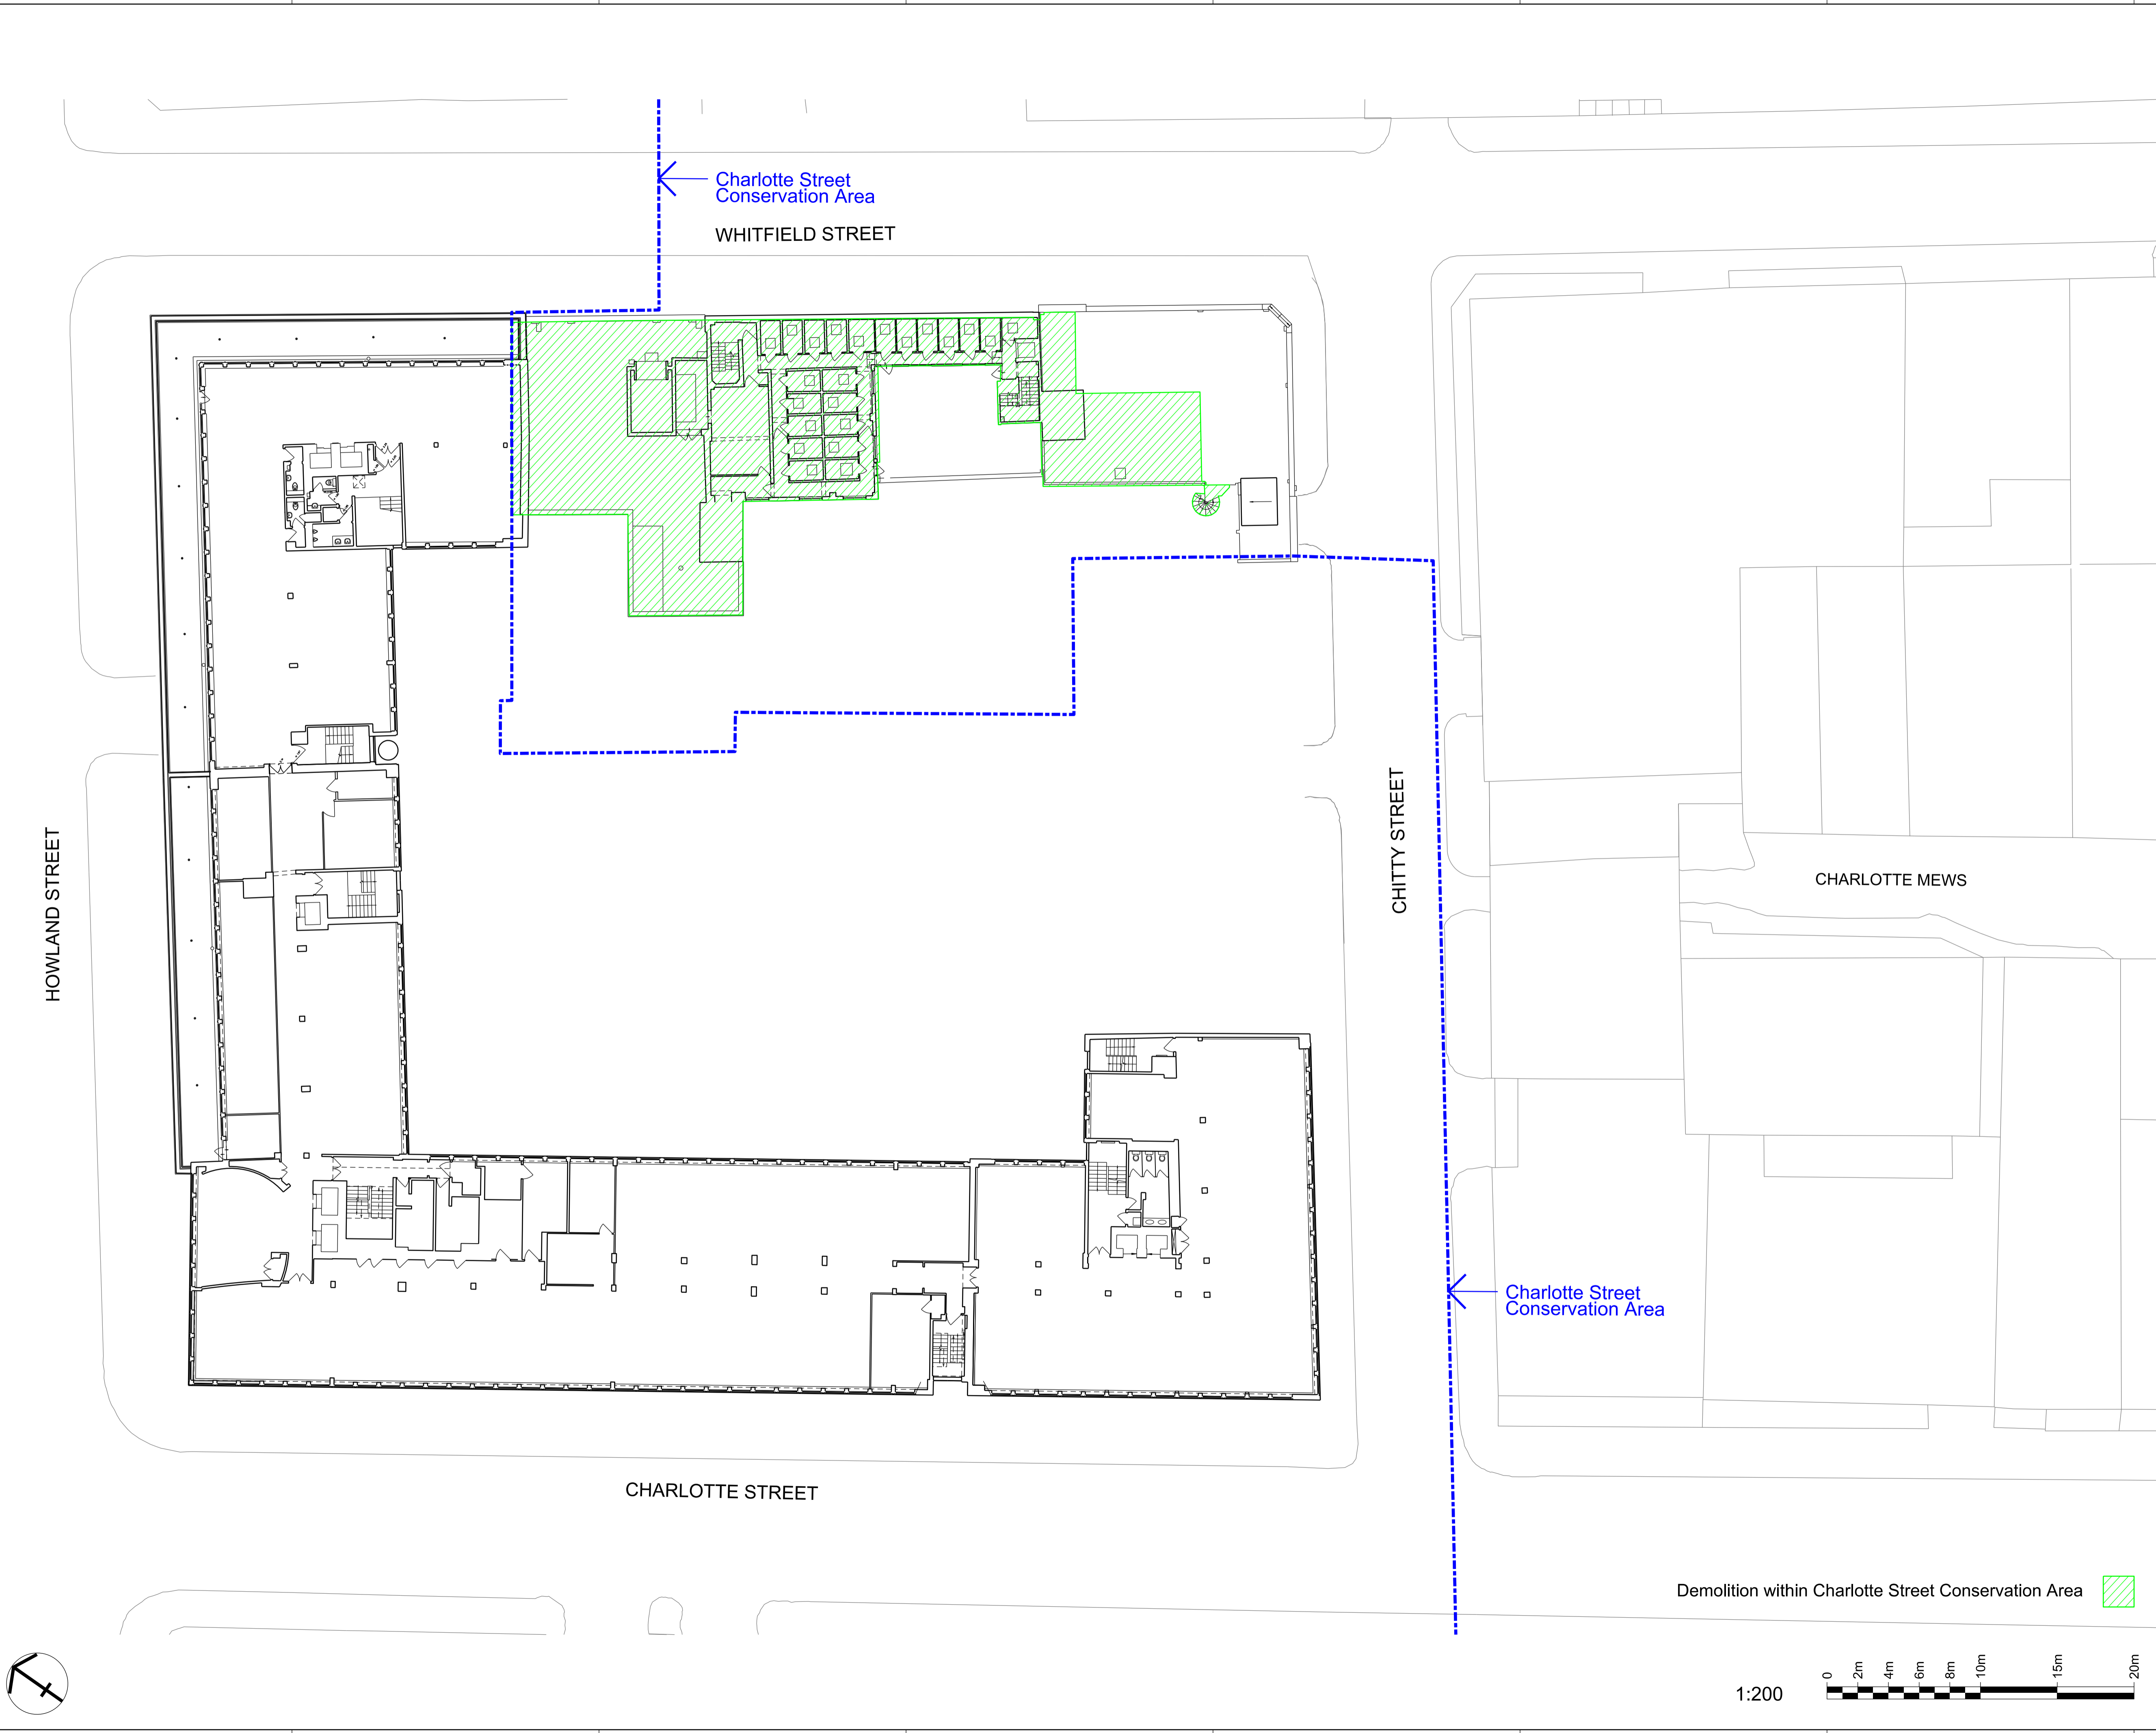

- General Notes**
1. Dimensions are in millimetres unless stated otherwise.
 2. Levels are in metres AOD unless stated otherwise.
 3. Dimensions govern. Do not scale off drawing.
 4. All dimensions to be verified on site before proceeding.
 5. All discrepancies to be notified in writing to Make Limited.

© Make Limited 2008

Additional Notes

- A. All landscaping is illustrative.
- B. All entrances and internal layouts are illustrative.
- C. All drawings should be viewed at A1.

1:1250@A1 = 1:2500@A3
 1:500@A1 = 1:1000@A3
 1:200@A1 = 1:400@A3
 1:50@A1 = 1:100@A3
 These scales are approximate. Do not scale off drawings.

- Material descriptions:**
- A New fair-faced brickwork
 - i Type 1 (Charlotte Street)
 - ii Type 2 (New Chitty Street elevation)
 - iii Type 3 (Chitty Street residential)
 - iv Type 4 (Whitfield Street residential)
 - v Type 5 (New Whitfield Street extension)
 - vi Type 6 (New 14 Charlotte Mews)
 - B Mix of glass & opaque metal cladding panels
 - C Set-back bays comprised of transparent glass windows with metal reveals & opaque metal cladding panels
 - D Pushed-out bays comprised of transparent glass windows with metal reveals & opaque metal cladding panels
 - E Metal-louvers to roof plant
 - F New fair-faced brick screen wall with metallic channel
 - G Perforated metal canopy (brise-soleil)
 - H Glass balustrade with stainless steel channel
 - I Existing facade retained with improved replacement windows.
 - J New prefabricated concrete frame
 - K Glass atrium with metal structure & ETFE roof
 - L Metallic fascia
 - M New fair-faced brickwork to match existing & new windows to match those below
 - N Existing brickwork made good
 - O Existing concrete sills cleaned and made good
 - P Existing stone panelling cleaned and made good
 - Q Existing railings retained
 - R New metal railings painted black to match existing
 - S Green/ brown roof
 - T Terrace/ balcony
 - U Transparent glass panels


00	09.12.10	Planning Application	MT
Rev	Date	Reason For Issue	Chk

make

55-65 Whitfield Street,
 London, W1T 4HE

tel +44 (0) 20 7636 5151
 fax +44 (0) 20 7636 5252
 info@makearchitects.com
 www.makearchitects.com



Client
**West London & Suburban
 Property Investments Limited**

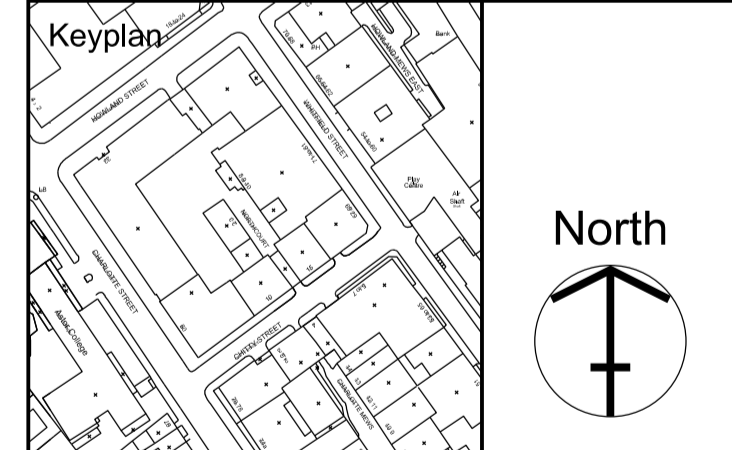

Project
**80 Charlotte Street &
 65 Whitfield Street**

Drawing Title
**Existing / Demolition:
 Level 05 floor plan**

Scale	Paper Size	Date
1:200	@A1	09.12.10
Project No.	Draw No.	Rev No.
0355	1105	00

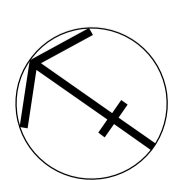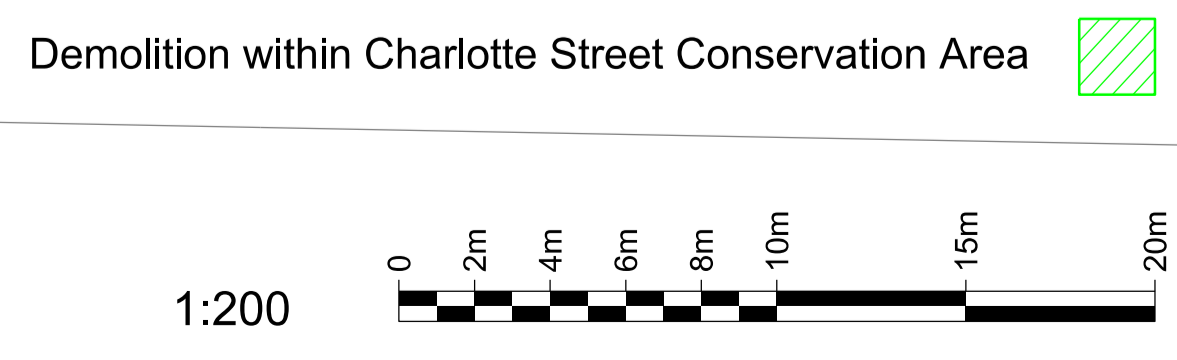

- General Notes**
1. Dimensions are in millimetres unless stated otherwise.
 2. Levels are in metres AOD unless stated otherwise.
 3. Dimensions govern. Do not scale off drawing.
 4. All dimensions to be verified on site before proceeding.
 5. All discrepancies to be notified in writing to Make Limited.

© Make Limited 2008

Additional Notes

- A. All landscaping is illustrative.
- B. All entrances and internal layouts are illustrative.
- C. All drawings should be viewed at A1.
1:1250@A1 = 1:2500@A3
1:500@A1 = 1:1000@A3
1:200@A1 = 1:400@A3
1:50@A1 = 1:100@A3
These scales are approximate. Do not scale off drawings.

- Material descriptions:**
- A New fair-faced brickwork
 - i Type 1 (Charlotte Street)
 - ii Type 2 (New Chitty Street elevation)
 - iii Type 3 (Chitty Street residential)
 - iv Type 4 (Whitfield Street residential)
 - v Type 5 (New Whitfield Street extension)
 - vi Type 6 (New 14 Charlotte Mews)
 - B Mix of glass & opaque metal cladding panels
 - C Set-back bays comprised of transparent glass windows with metal reveals & opaque metal cladding panels
 - D Pushed-out bays comprised of transparent glass windows with metal reveals & opaque metal cladding panels
 - E Metal-louvers to roof plant
 - F New fair-faced brick screen wall with metallic channel
 - G Perforated metal canopy (brise-soleil)
 - H Glass balustrade with stainless steel channel
 - I Existing facade retained with improved replacement windows.
 - J New prefabricated concrete frame
 - K Glass atrium with metal structure & ETFE roof
 - L Metallic fascia
 - M New fair-faced brickwork to match existing & new windows to match those below
 - N Existing brickwork made good
 - O Existing concrete sills cleaned and made good
 - P Existing stone panelling cleaned and made good
 - Q Existing railings retained
 - R New metal railings painted black to match existing
 - S Green/brown roof
 - T Terrace/ balcony
 - U Transparent glass panels

Rev	Date	Reason For Issue	Chk
00	09.12.10	Planning Application	MT


make

55-65 Whitfield Street,
London, W1T 4HE

tel +44 (0) 20 7636 5151
fax +44 (0) 20 7636 5252
info@makearchitects.com
www.makearchitects.com

Client

West London & Suburban
Property Investments Limited

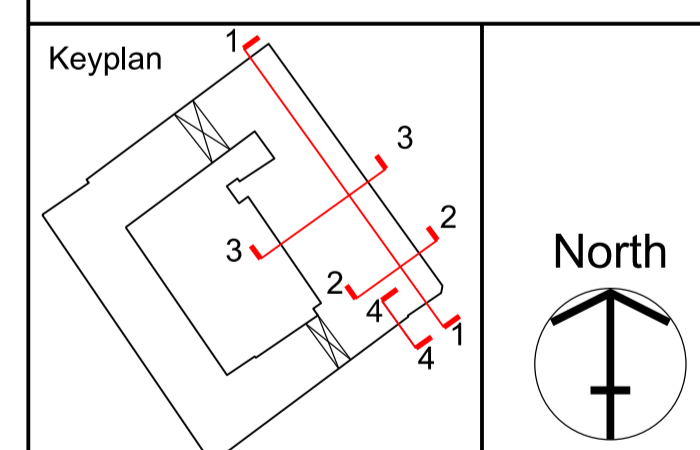

Project


80 Charlotte Street &
65 Whitfield Street

Drawing Title


Existing / Demolition:
Section : 1-1; 2-2 ; 3-3 ; 4-4

Scale	Paper Size	Date
1: 200	@A1	09.12.10


Project No.	Draw No.	Rev No.
0355	P1200	00

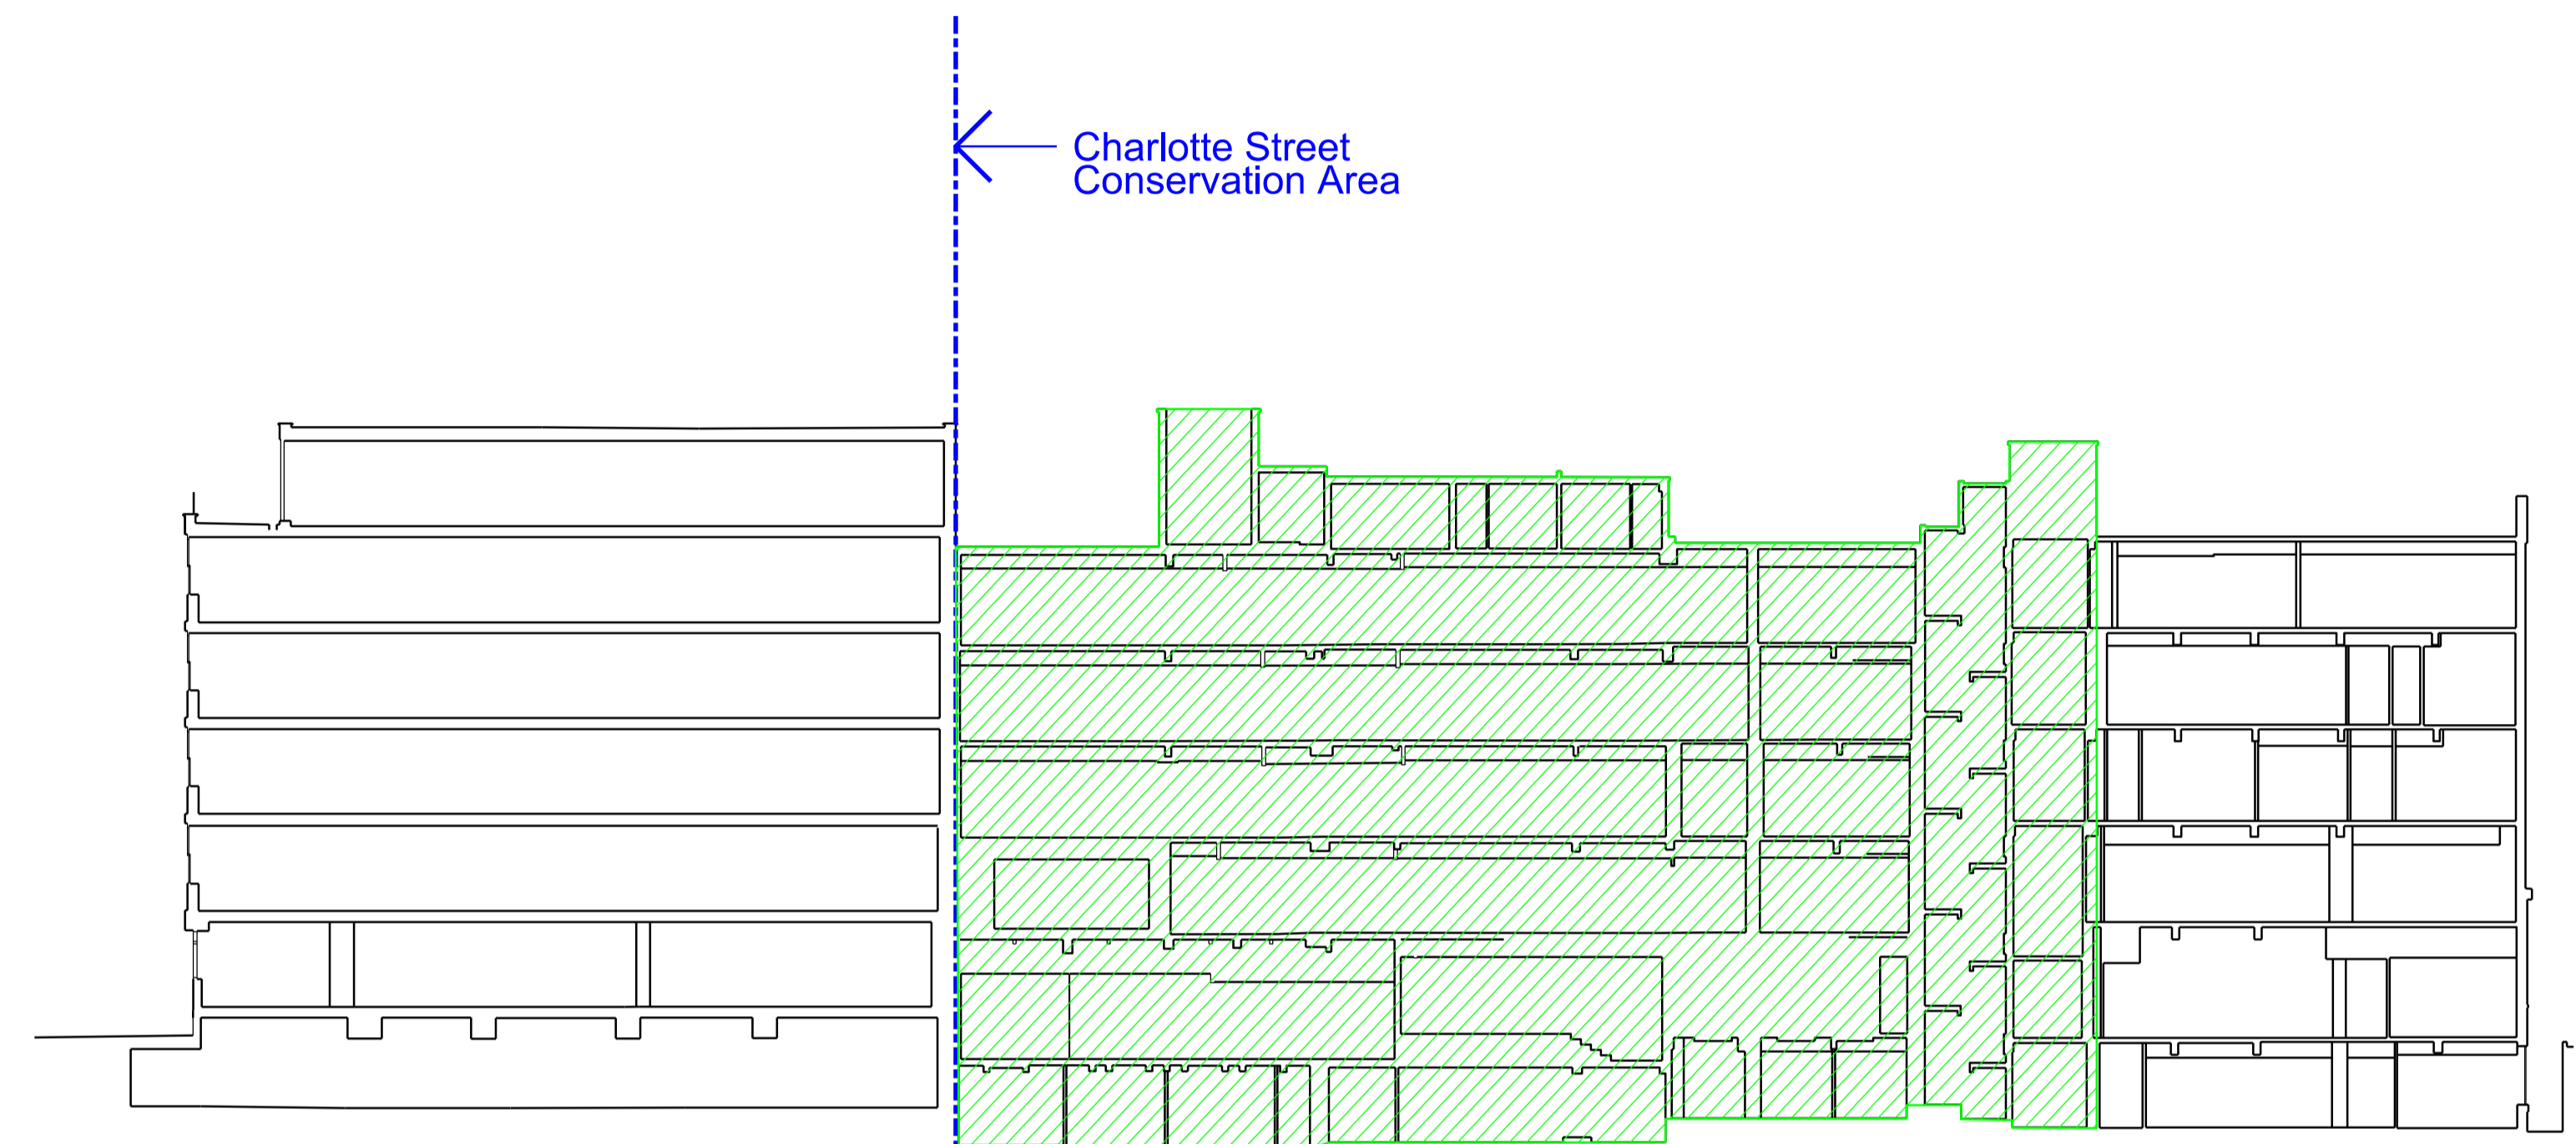


01 Section 1-1
1:200

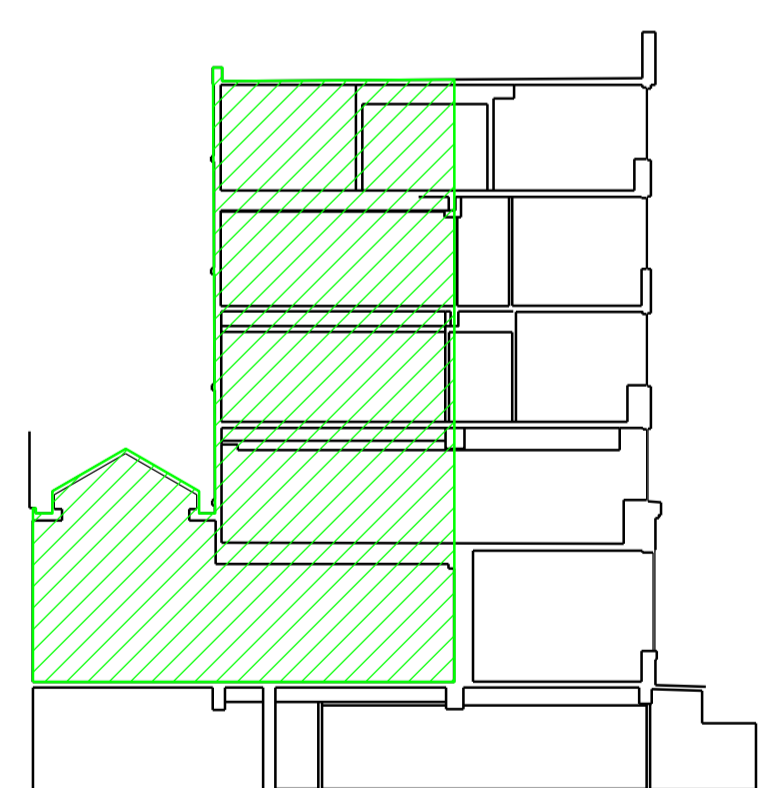

02 Section 2-2
1:200

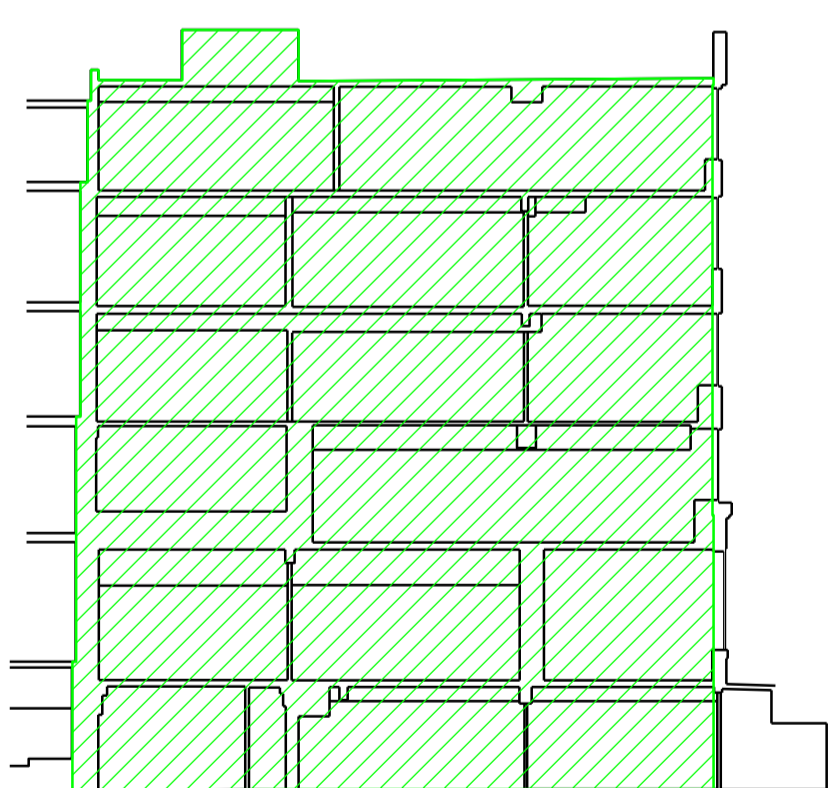

03 Section 3-3
1:200

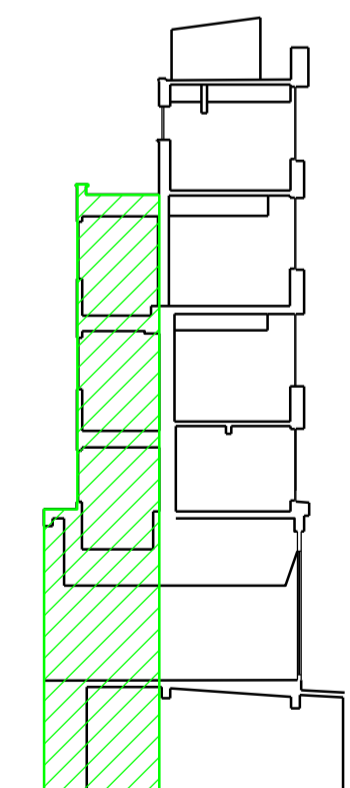


04 Section 4-4
1:200

Demolition within Charlotte Street Conservation Area





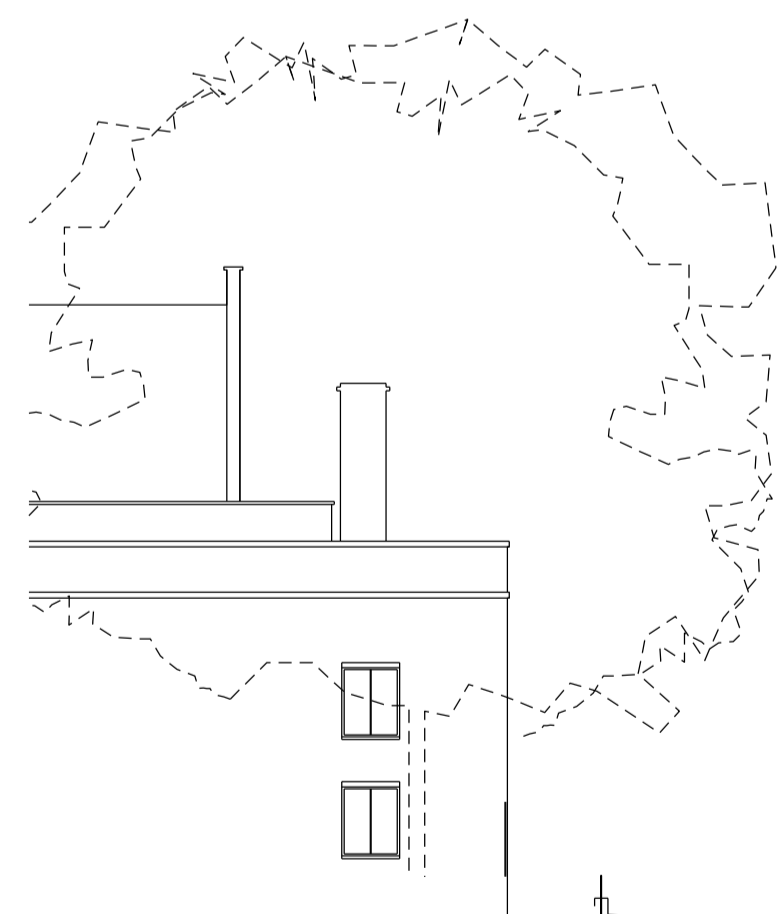

01 Chitty Street Elevation (North) E-N
1:200



02 Chitty Street Elevation (South) E-S
1:200

Demolition within Charlotte Street Conservation Area 
Substantial demolition outside Conservation Area 



- General Notes**
1. Dimensions are in millimetres unless stated otherwise.
 2. Levels are in metres AOD unless stated otherwise.
 3. Dimensions govern. Do not scale off drawing.
 4. All dimensions to be verified on site before proceeding.
 5. All discrepancies to be notified in writing to Make Limited.
- © Make Limited 2008

- Additional Notes**
- A. All landscaping is illustrative.
 - B. All entrances and internal layouts are illustrative.
 - C. All drawings should be viewed at A1.
1:1250@A1 = 1:2500@A3
1:500@A1 = 1:1000@A3
1:200@A1 = 1:400@A3
1:50@A1 = 1:100@A3
These scales are approximate. Do not scale off drawings.

- Material descriptions:**
- A New fair-faced brickwork
 - i Type 1 (Charlotte Street)
 - ii Type 2 (New Chitty Street elevation)
 - iii Type 3 (Chitty Street residential)
 - iv Type 4 (Whitfield Street residential)
 - v Type 5 (New Whitfield Street extension)
 - vi Type 6 (New 14 Charlotte Mews)
 - B Mix of glass & opaque metal cladding panels
 - C Set-back bays comprised of transparent glass windows with metal reveals & opaque metal cladding panels
 - D Pushed-out bays comprised of transparent glass windows with metal reveals & opaque metal cladding panels
 - E Metal-louvers to roof plant
 - F New fair-faced brick screen wall with metallic channel
 - G Perforated metal canopy (brise-soleil)
 - H Glass balustrade with stainless steel channel
 - I Existing facade retained with improved replacement windows.
 - J New prefabricated concrete frame
 - K Glass atrium with metal structure & ETFE roof
 - L Metallic fascia
 - M New fair-faced brickwork to match existing & new windows to match those below
 - N Existing brickwork made good
 - O Existing concrete sills cleaned and made good
 - P Existing stone panelling cleaned and made good
 - Q Existing railings retained
 - R New metal railings painted black to match existing
 - S Green/brown roof
 - T Terrace/ balcony
 - U Transparent glass panels

Rev	Date	Reason For Issue	Chk
00	09.12.10	Planning Application	MT

make
55-65 Whitfield Street,
London, W1T 4HE
tel +44 (0) 20 7636 5151
fax +44 (0) 20 7636 5252
info@makearchitects.com
www.makearchitects.com

Client
**West London & Suburban
Property Investments Limited**



Project
**80 Charlotte Street &
65 Whitfield Street**




Drawing Title
**Existing / Demolition:
Chitty Street
North and South Elevation
E-N, E-S**

Scale Paper Size Date
1:200 @A1 09.12.10


Project No. 0355	Draw No. P1301	Rev No. 00
----------------------------	--------------------------	----------------------

01 65 Whitfield Street Rear Elevations


1:200

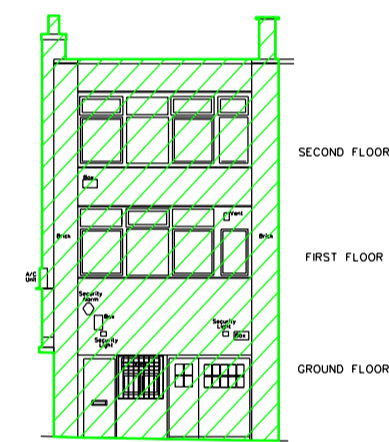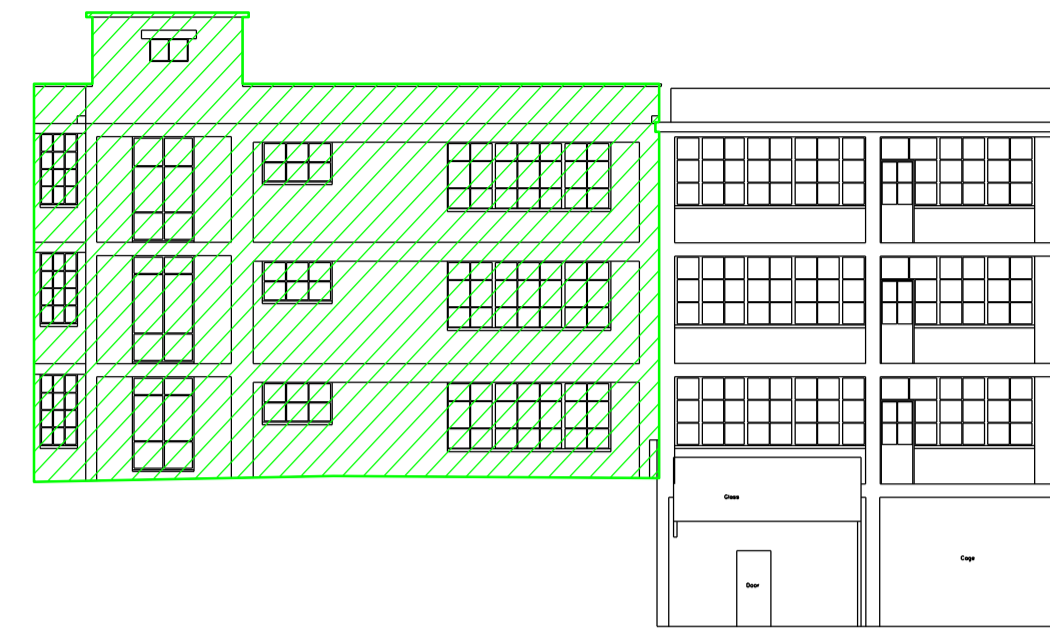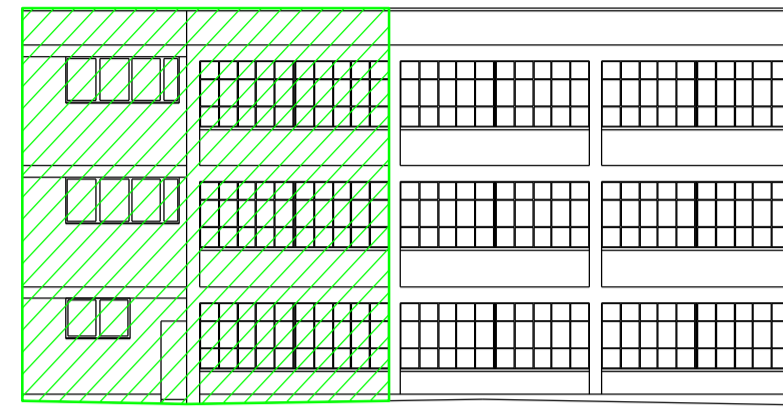


ELEVATION 1

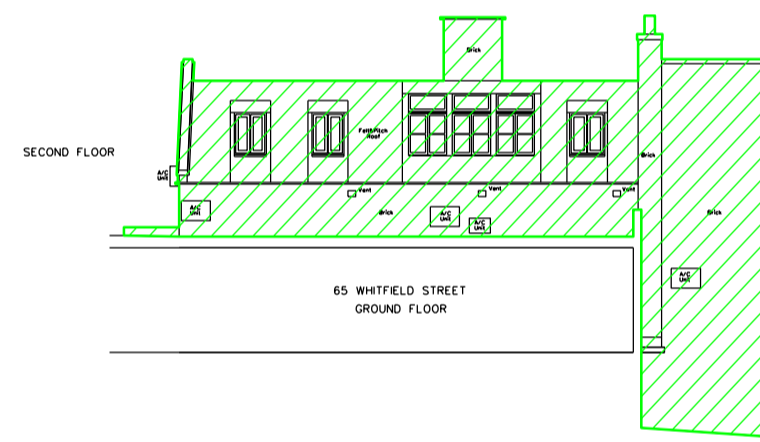


ELEVATION 2

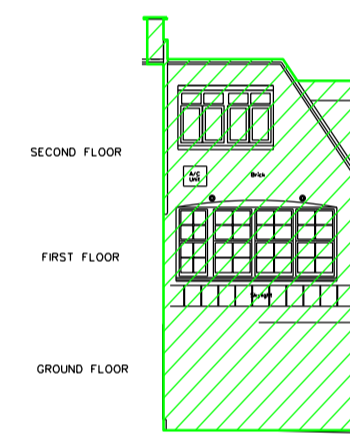

ELEVATION 3

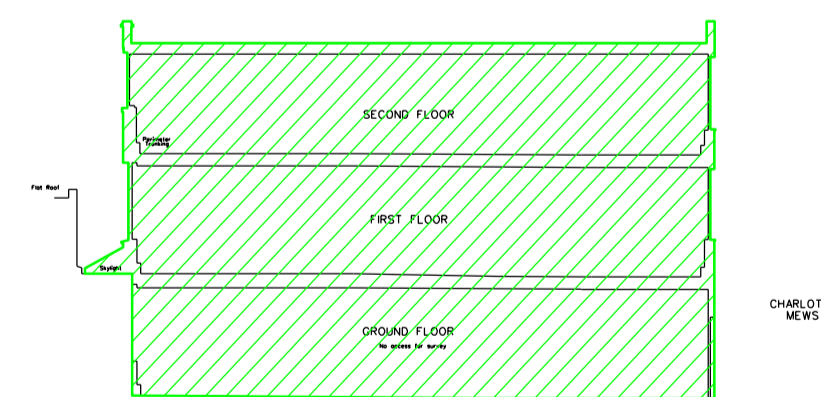

SECTION A - A

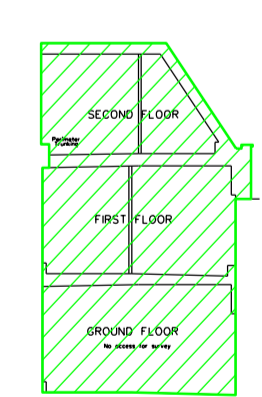

SECTION B - B

02 14 Charlotte Mews Elevation & Section

1:200

Demolition within Charlotte Street Conservation Area

1:200



- General Notes**
1. Dimensions are in millimetres unless stated otherwise.
 2. Levels are in metres AOD unless stated otherwise.
 3. Dimensions govern. Do not scale off drawing.
 4. All dimensions to be verified on site before proceeding.
 5. All discrepancies to be notified in writing to Make Limited.

© Make Limited 2008

- Additional Notes**
- A. All landscaping is illustrative.
 - B. All entrances and internal layouts are illustrative.
 - C. All drawings should be viewed at A1.
1:1250@A1 = 1:2500@A3
1:500@A1 = 1:1000@A3
1:200@A1 = 1:400@A3
1:50@A1 = 1:100@A3
These scales are approximate. Do not scale off drawings.

- Material descriptions:**
- A. New fair-faced brickwork
 - i. Type 1 (Charlotte Street)
 - ii. Type 2 (New Chitty Street elevation)
 - iii. Type 3 (Chitty Street residential)
 - iv. Type 4 (Whitfield Street residential)
 - v. Type 5 (New Whitfield Street extension)
 - vi. Type 6 (New 14 Charlotte Mews)
 - B. Mix of glass & opaque metal cladding panels
 - C. Set-back bays comprised of transparent glass windows with metal reveals & opaque metal cladding panels
 - D. Pushed-out bays comprised of transparent glass windows with metal reveals & opaque metal cladding panels
 - E. Metal-louvers to roof plant
 - F. New fair-faced brick screen wall with metallic channel
 - G. Perforated metal canopy (brise-soleil)
 - H. Glass balustrade with stainless steel channel
 - I. Existing facade retained with improved replacement windows.
 - J. New prefabricated concrete frame
 - K. Glass atrium with metal structure & ETFE roof
 - L. Metallic fascia
 - M. New fair-faced brickwork to match existing & new windows to match those below
 - N. Existing brickwork made good
 - O. Existing concrete sills cleaned and made good
 - P. Existing stone panelling cleaned and made good
 - Q. Existing railings retained
 - R. New metal railings painted black to match existing
 - S. Green/ brown roof
 - T. Terrace/ balcony
 - U. Transparent glass panels


Rev	Date	Reason For Issue	Chk
00	09.12.10	Planning Application	MT

make

55-65 Whitfield Street,
London, W1T 4HE

tel +44 (0) 20 7636 5151
fax +44 (0) 20 7636 5252
info@makearchitects.com
www.makearchitects.com

Client
West London & Suburban
Property Investments Limited

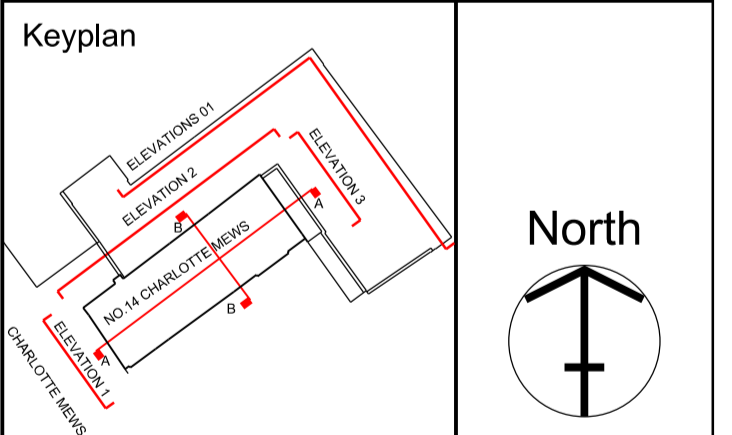

Project
80 Charlotte Street &
65 Whitfield Street

Drawing Title
Existing / Demolition:
65 Whitfield Street (rear)
& 14 Charlotte Mews
Elevations & Sections

Scale	Paper Size	Date
1: 200	@A1	09.12.10

Project No.	Draw No.	Rev No.
0355	P1302	00