


Notes

Do not scale from this drawing. Any discrepancies are to be reported to the architect immediately. All dimensions will be taken on site prior to ordering and construction.

Copyright remains with the architect. This drawing is to be read in conjunction with the notes specification and all other relevant information. No disclosure or copies may be made without prior written permission.

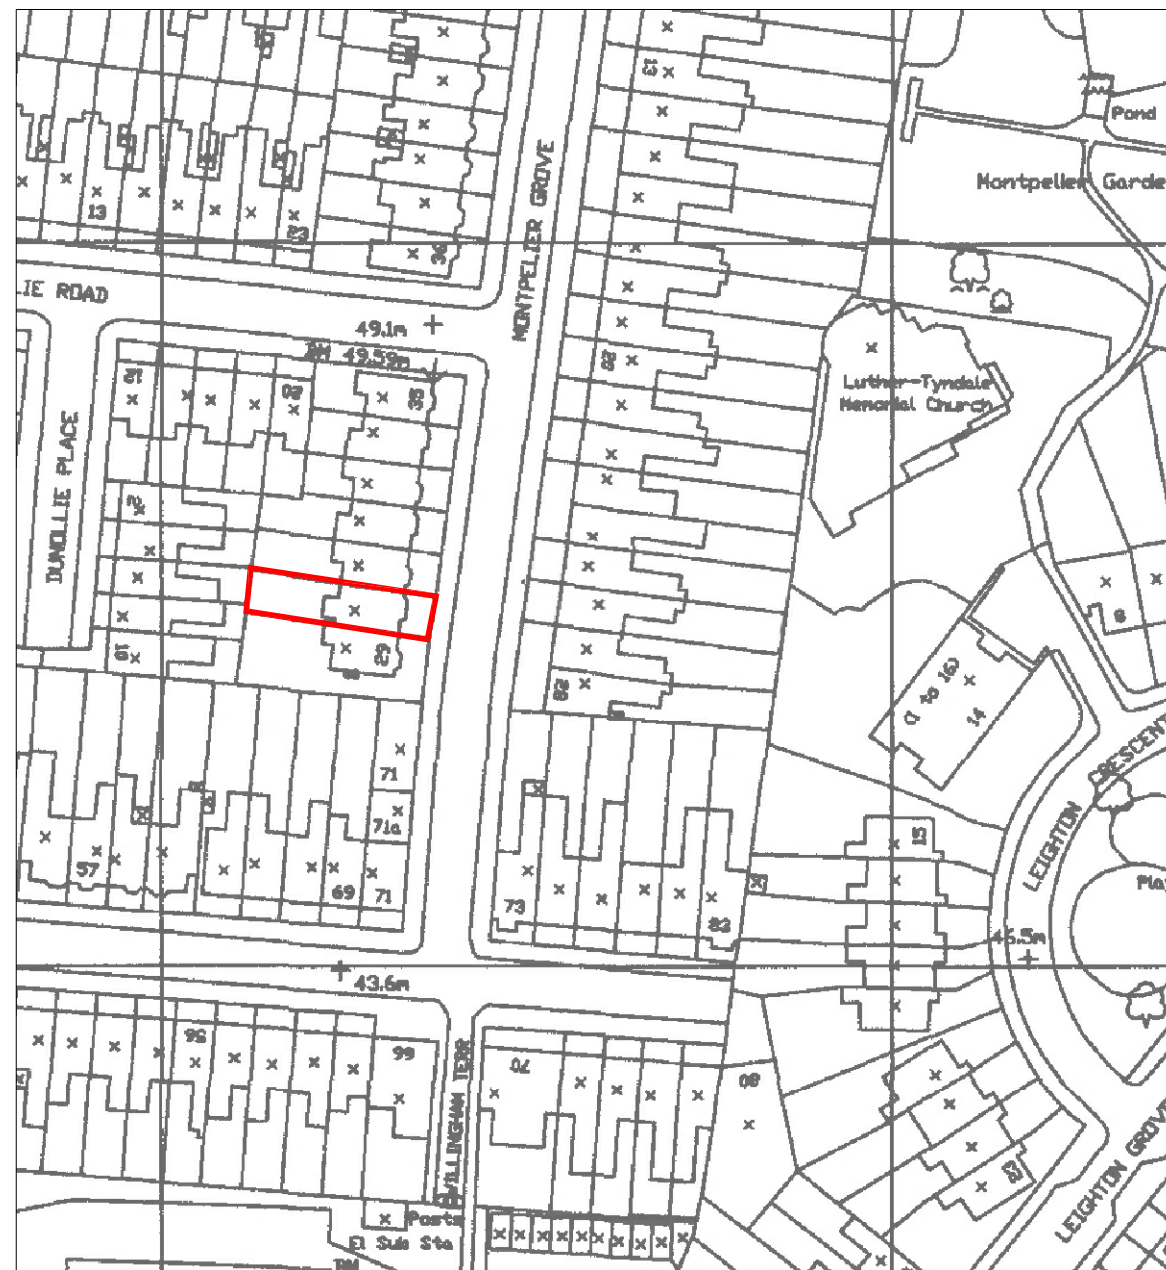

**DE
DRAFT**

Architecture | Interiors

101 Brettenham Road
London, E17 5AZ
07834059440
grant@dedraft.co.uk
dedraft.co.uk
@dedraftlondon

Planning issue

Project 261
30 Montpellier Grove
Dan Perlet

Drawing No. S001
Site Location Plan
Scale 1:1000 at A3 + 1:500 at A1

Drawn 14.01.15
Nathaniel Amisshah


Revisions

- - -




Notes
 Do not scale from this drawing. Any discrepancies are to be reported to the architect immediately. All dimensions will be taken on site prior to ordering and construction.

Copyright remains with the architect.
 This drawing is to be read in conjunction with the notes specification and all other relevant information.
 No disclosure or copies may be made without prior written permission.

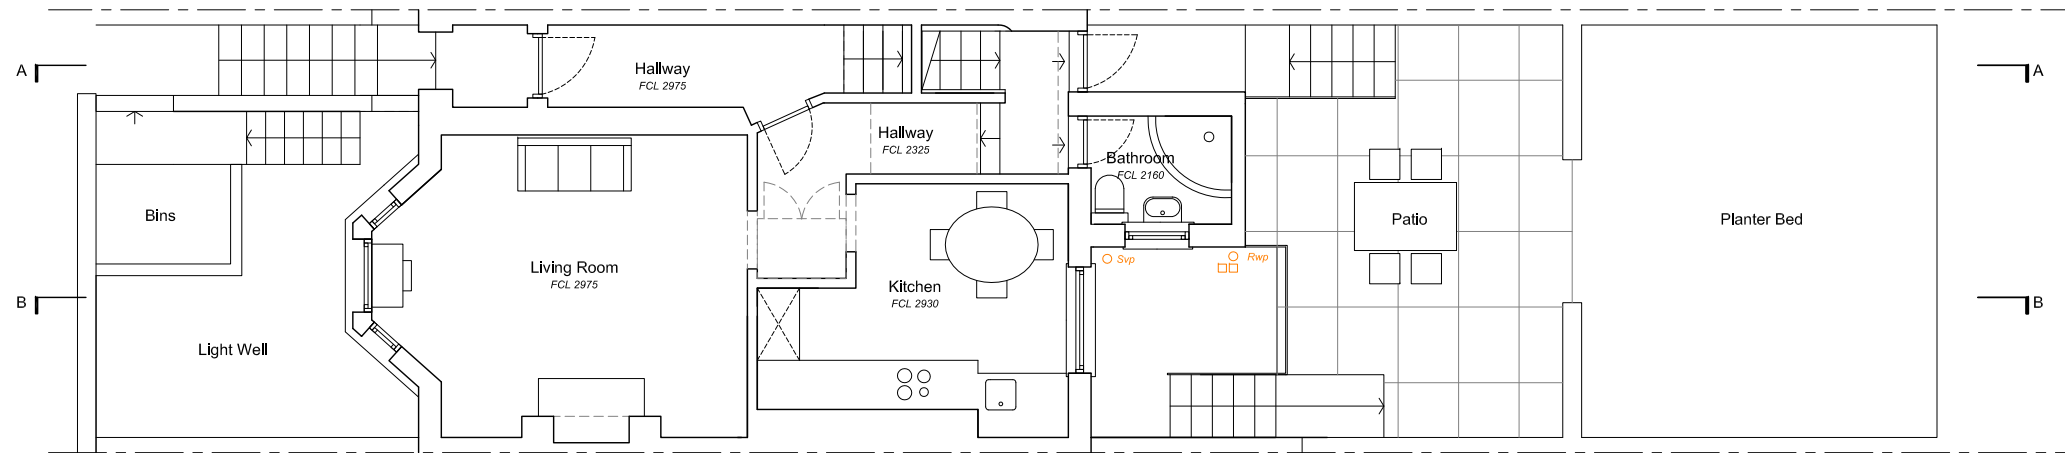

Existing Ground Floor Plan

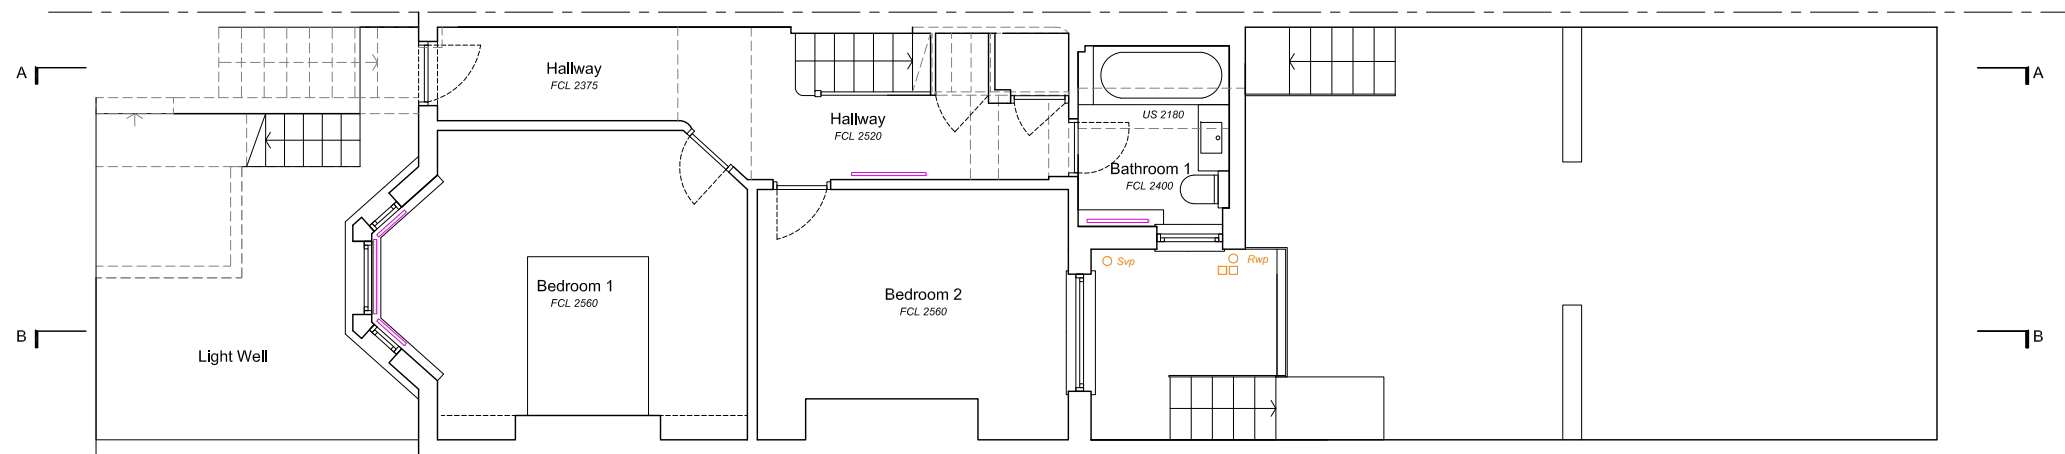

Existing Lower Ground Floor Plan



**DE
DRAFT**

Architecture | Interiors

101 Brettenham Road
 London, E17 5AZ
 07834059440
 grant@dedraft.co.uk
 dedraft.co.uk
 @dedraftlondon

Planning issue

Project 261
 30 Montpellier Grove
 Dan Perlet

Drawing No. S002
 Existing Plans
 Scale 1:100 at A3 + 1:50 at A1

Drawn 14.01.15
 Nathaniel Amisshah


Revisions

- - -

Notes

Do not scale from this drawing. Any discrepancies are to be reported to the architect immediately. All dimensions will be taken on site prior to ordering and construction.

Copyright remains with the architect. This drawing is to be read in conjunction with the notes specification and all other relevant information. No disclosure or copies may be made without prior written permission.

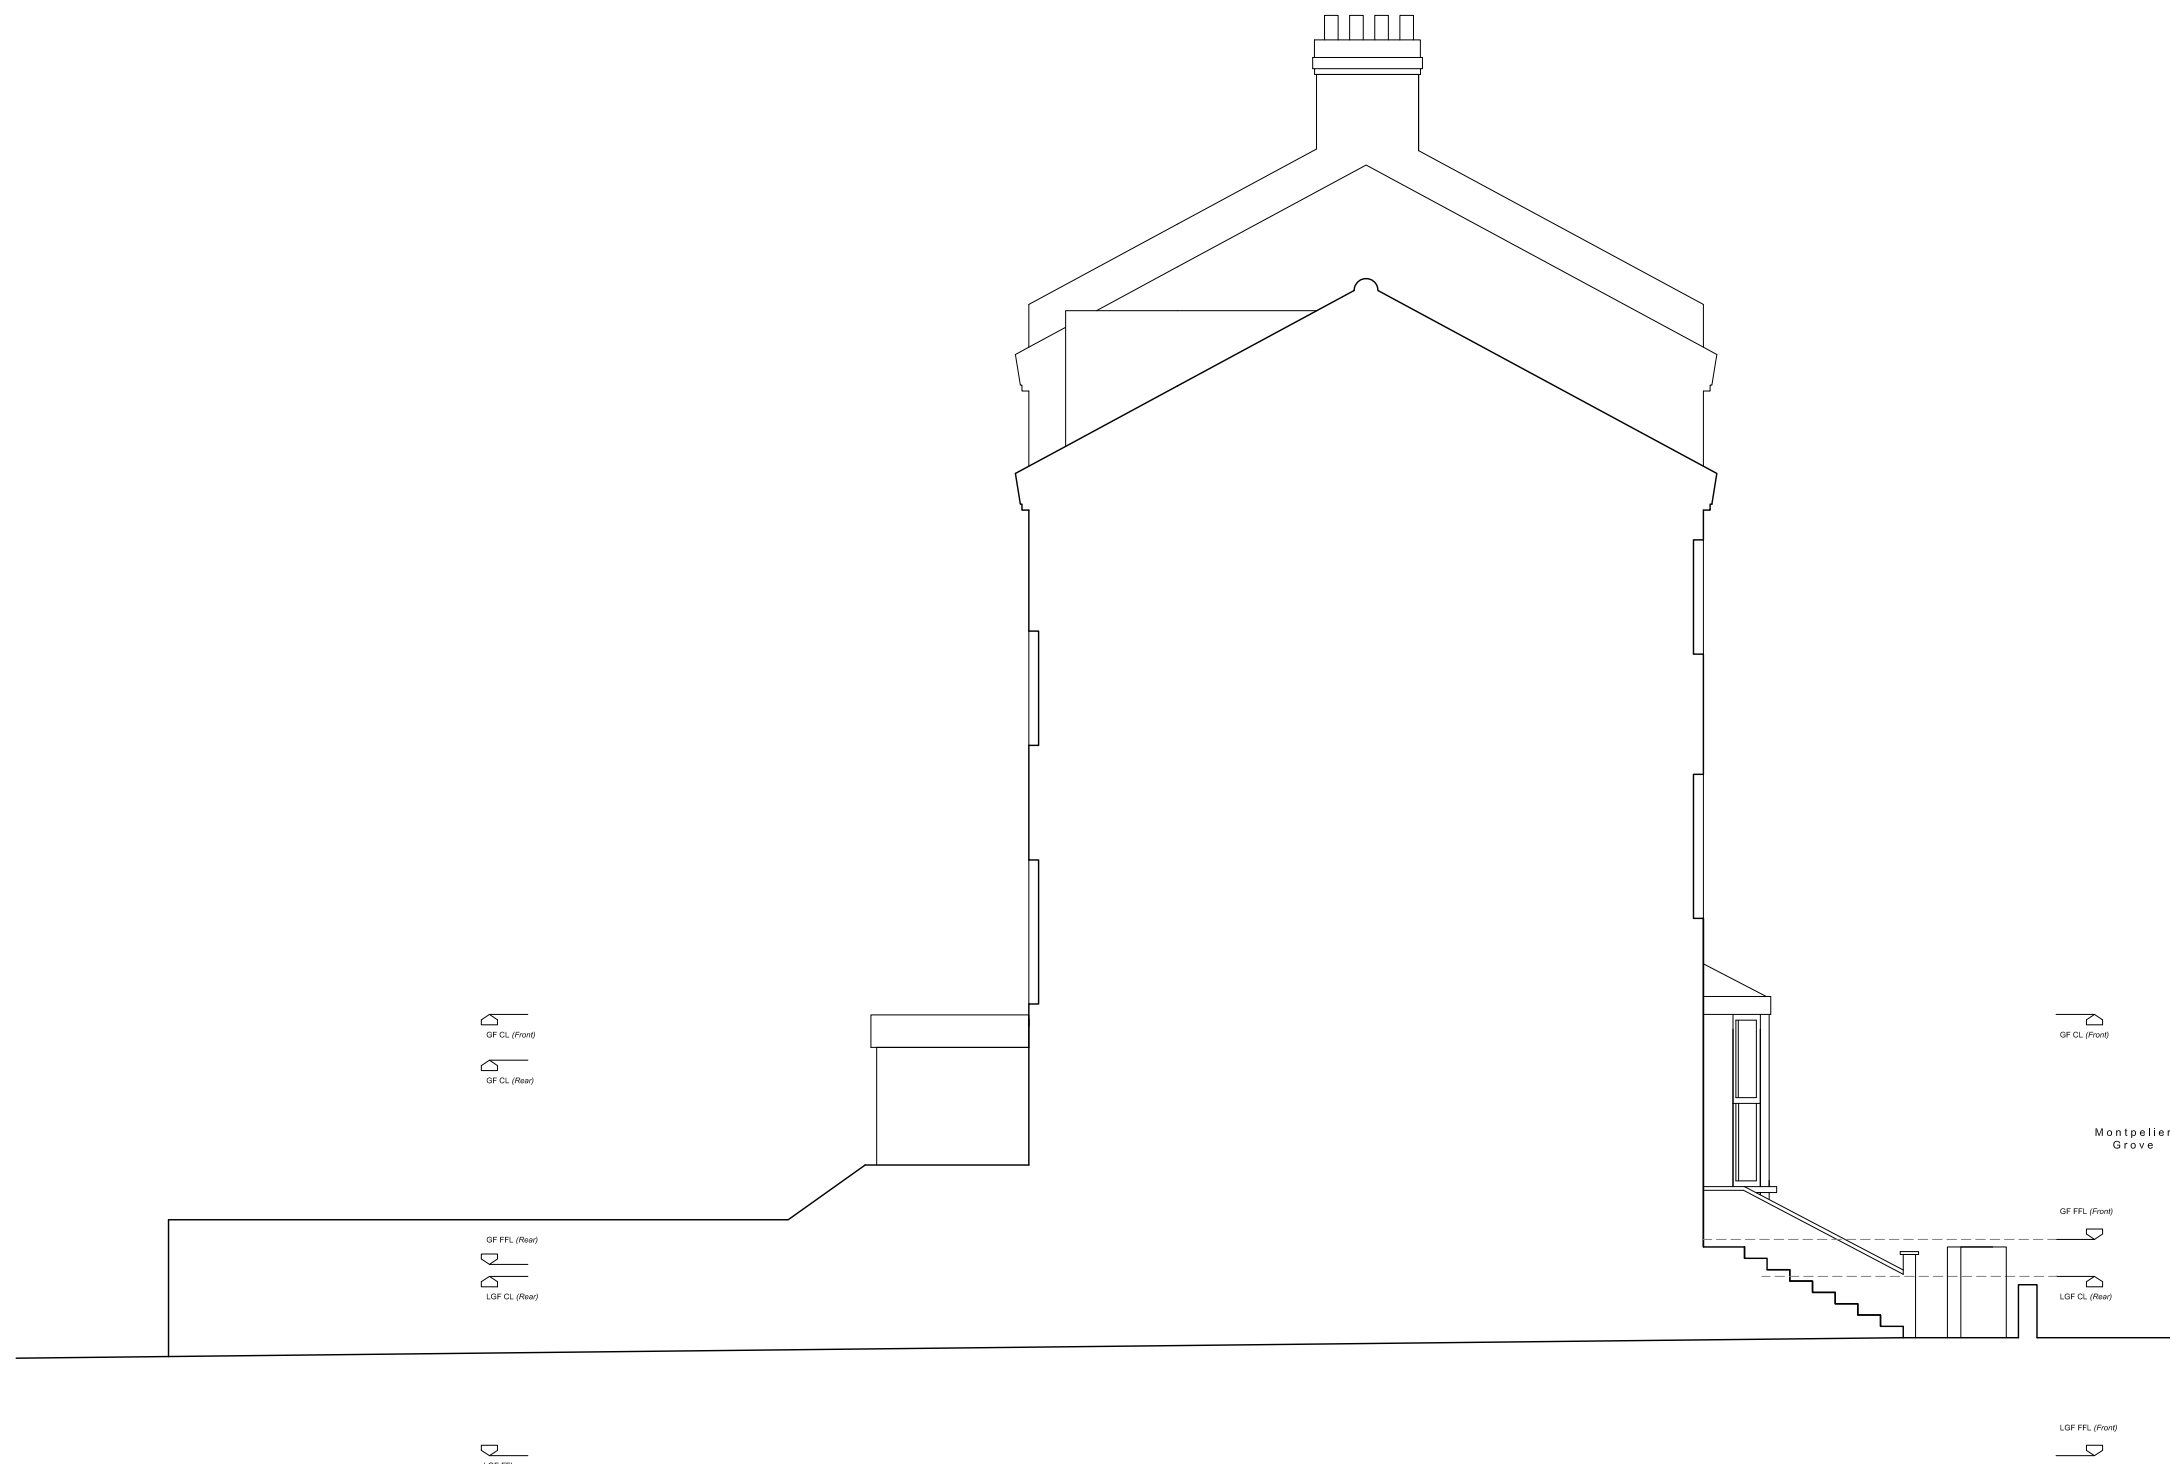

Existing Side Elevation (looking from 29 Montpellier)



**DE
DRAFT**

Architecture | Interiors

101 Brettenham Road
London, E17 5AZ
07834059440
grant@dedraft.co.uk
dedraft.co.uk
@dedraftlondon

Planning issue

Project 261
30 Montpellier Grove
Dan Perlet

Drawing No. S101
Existing Side Elevation
Scale 1:100 at A3 + 1:50 at A1

Drawn 14.01.15
Nathaniel Amisshah


Revisions

- - -

Notes

Do not scale from this drawing. Any discrepancies are to be reported to the architect immediately. All dimensions will be taken on site prior to ordering and construction.

Copyright remains with the architect. This drawing is to be read in conjunction with the notes specification and all other relevant information. No disclosure or copies may be made without prior written permission.

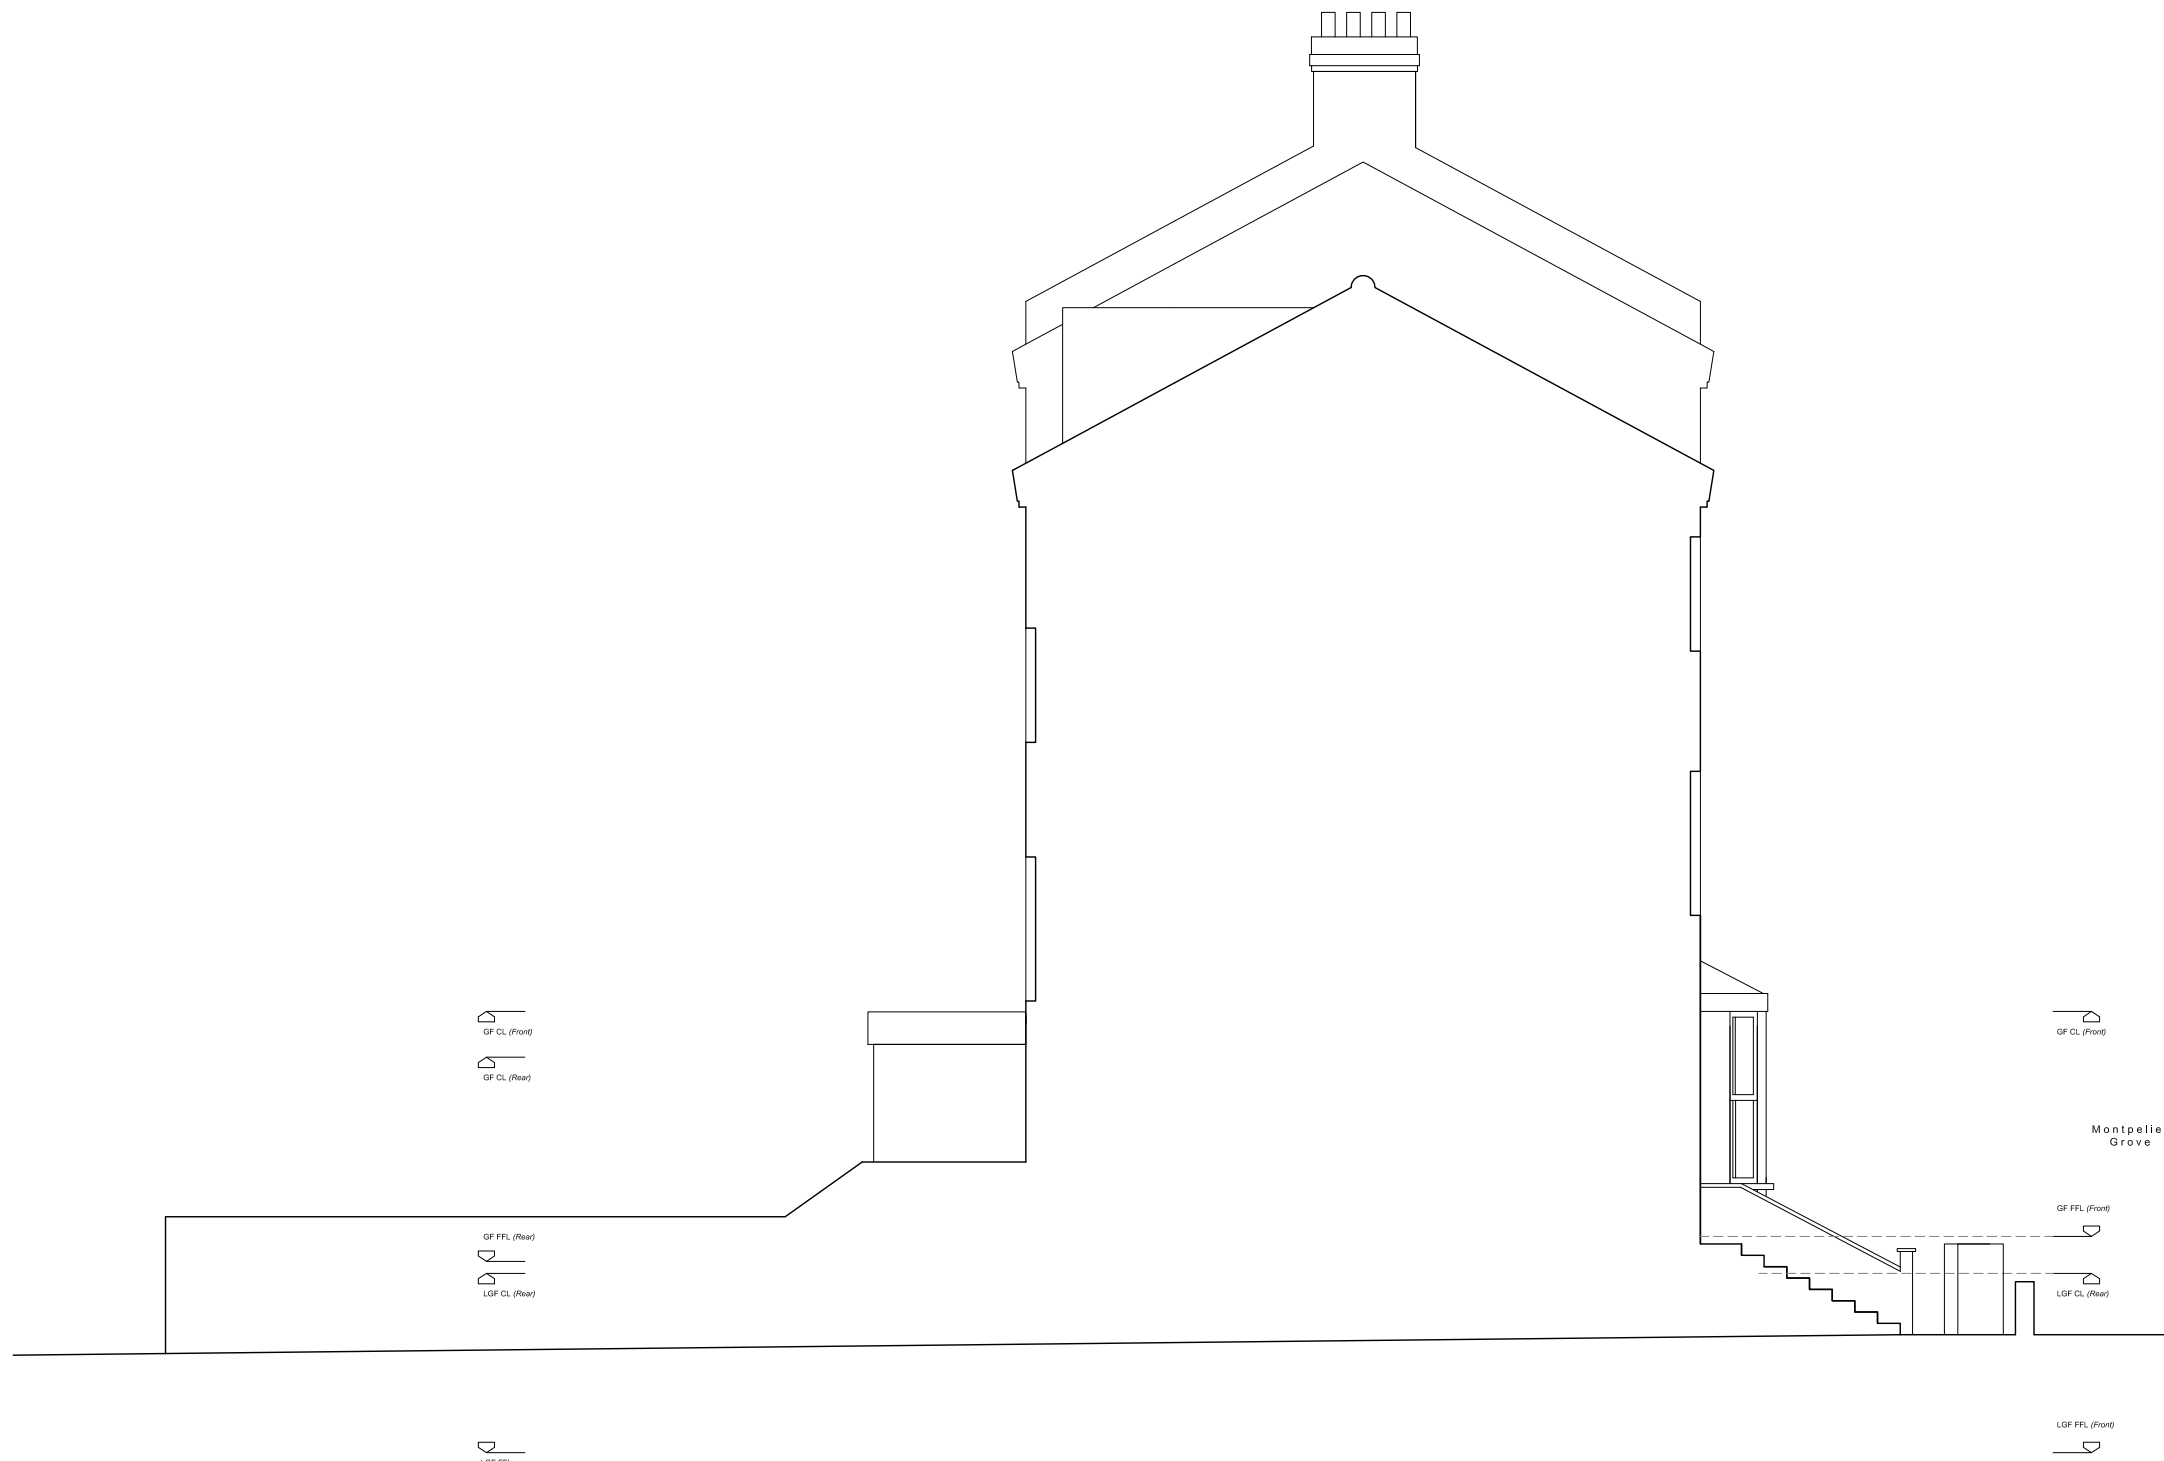

Existing Side Elevation (as seen from 29 Montpellier Grove)



**DE
DRAFT**

Architecture | Interiors

101 Brettenham Road
London, E17 5AZ
07834059440
grant@dedraft.co.uk
dedraft.co.uk
@dedraftlondon

Planning issue

Project 261
30 Montpellier Grove
Dan Perlet


Drawing No. S101
Existing Side Elevation
Scale 1.100 at A3 + 1.50 at A1

Drawn 14.01.15
Nathaniel Amisshah

Revisions

- - -

Notes
 Do not scale from this drawing. Any discrepancies are to be reported to the architect immediately. All dimensions will be taken on site prior to ordering and construction.
 Copyright remains with the architect. This drawing is to be read in conjunction with the notes specification and all other relevant information. No disclosure or copies may be made without prior written permission.

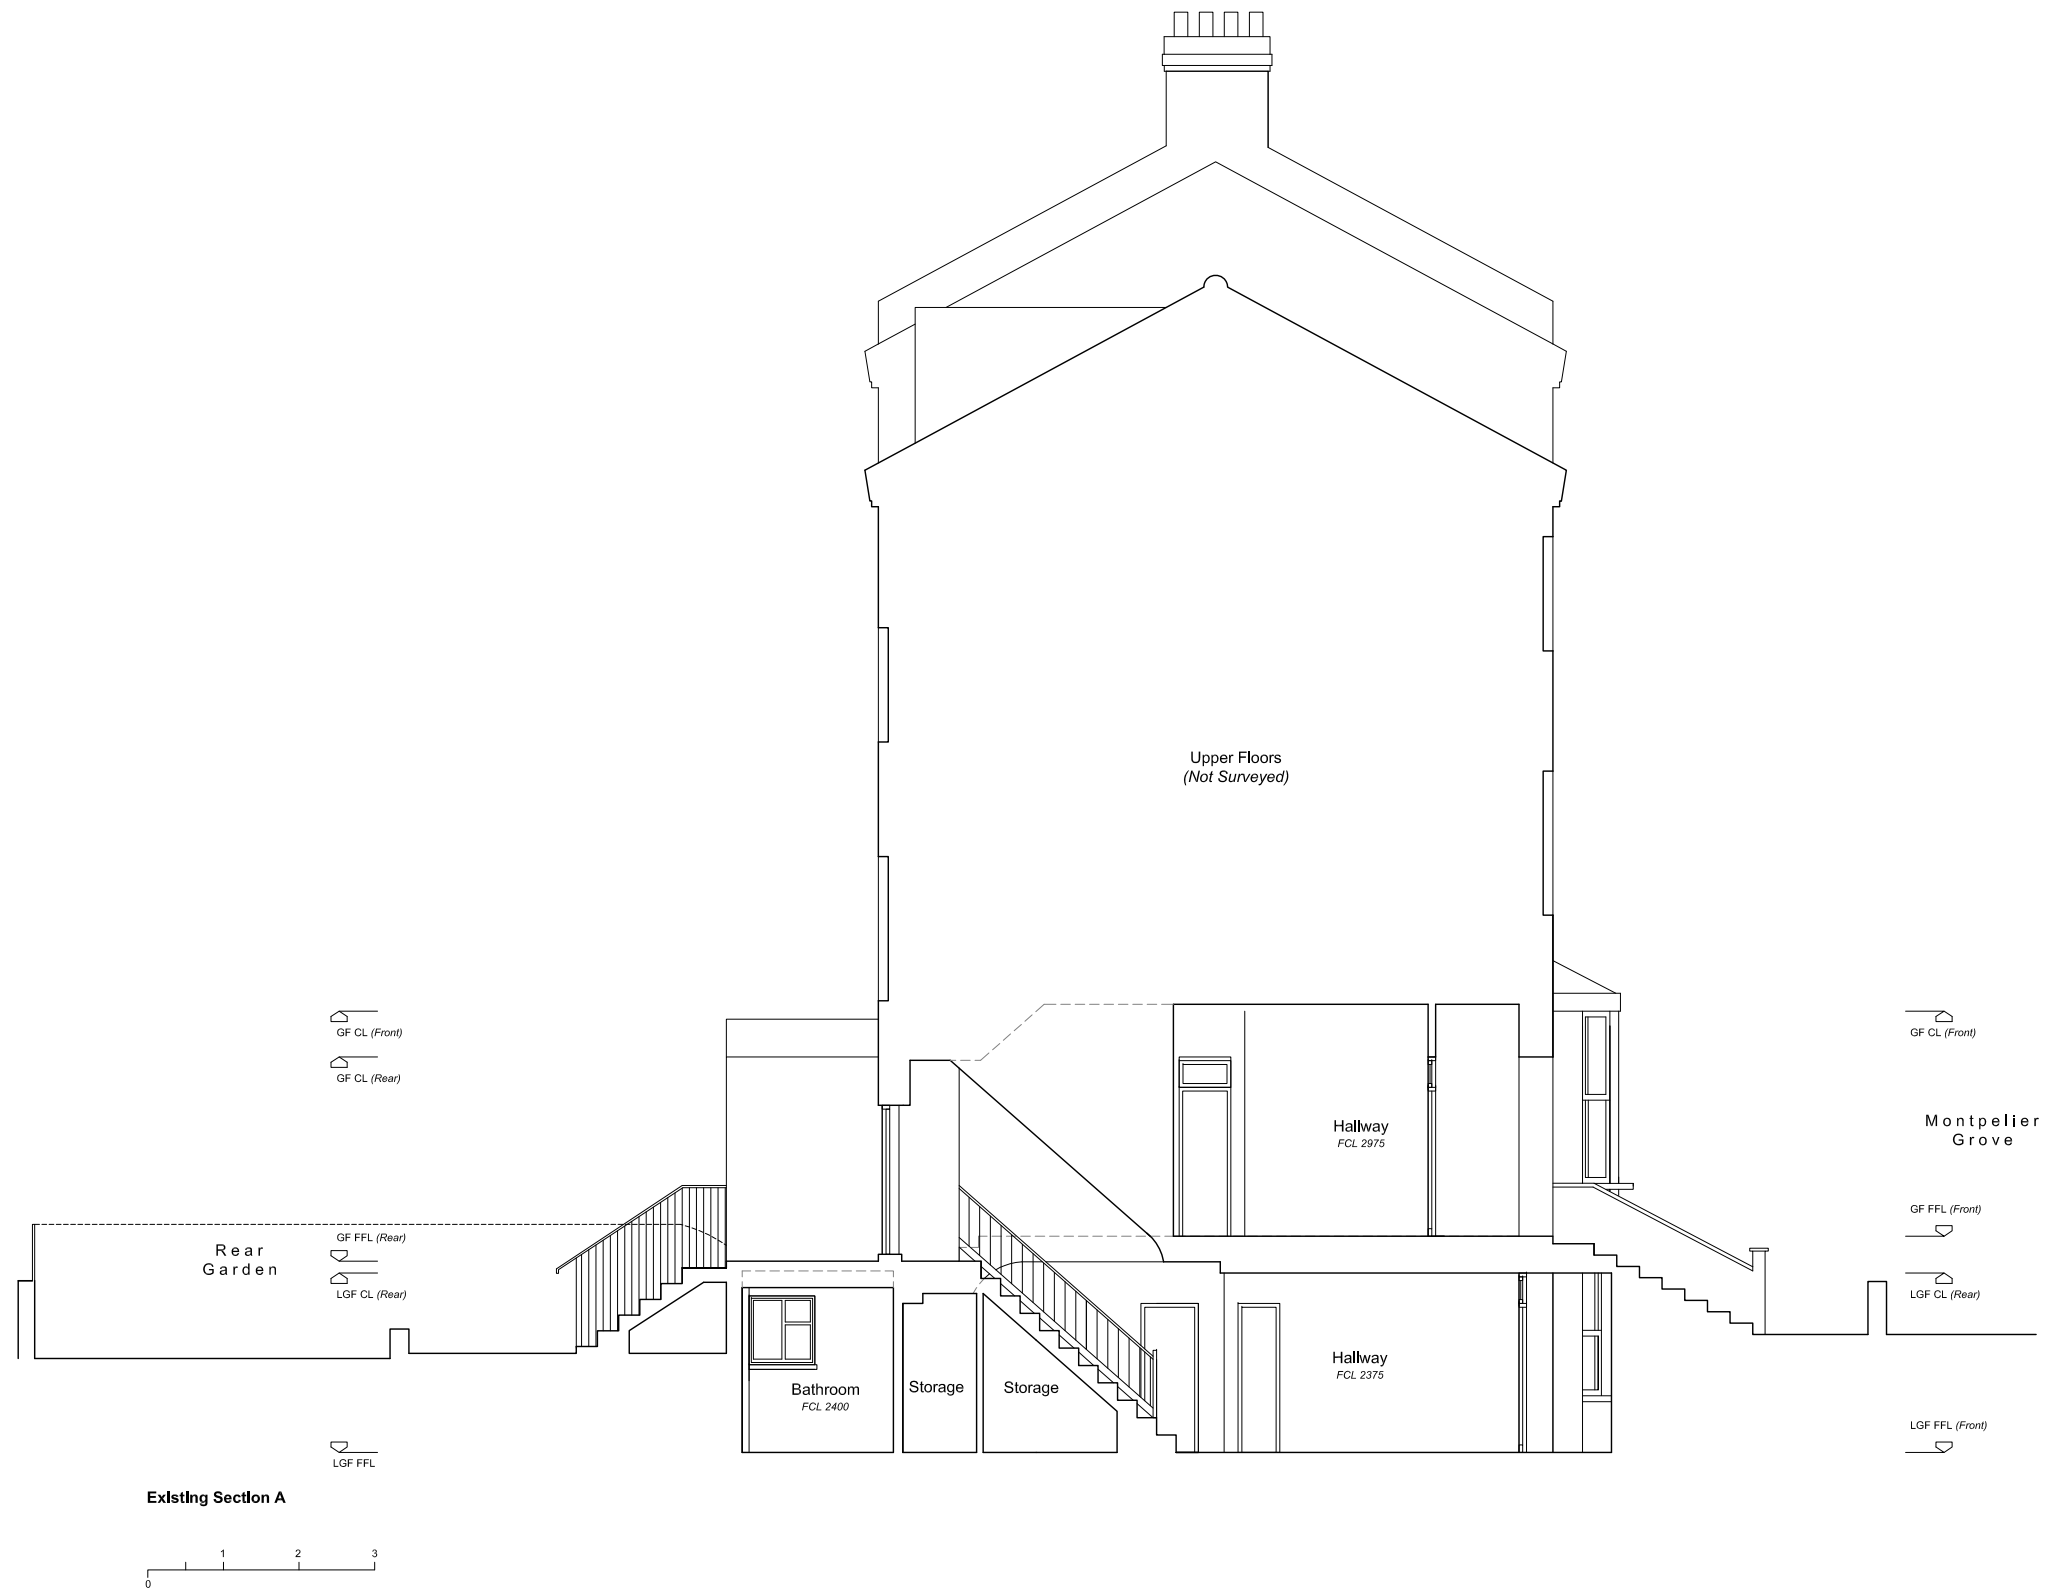

DE DRAFT

Architecture | Interiors
 101 Brettenham Road
 London, E17 5AZ
 07834059440
 grant@dedraft.co.uk
 dedraft.co.uk
 @dedraftlondon

Planning issue

Project 261
30 Montpelier Grove
 Dan Perlet


Drawing No. S200
Existing Section A
 Scale 1:100 at A3 + 1:50 at A1

Drawn 14.01.15
 Nathaniel Amisshah


Revisions
 - - -

Notes
 Do not scale from this drawing. Any discrepancies are to be reported to the architect immediately. All dimensions will be taken on site prior to ordering and construction.

Copyright remains with the architect.
 This drawing is to be read in conjunction with the notes specification and all other relevant information.
 No disclosure or copies may be made without prior written permission.

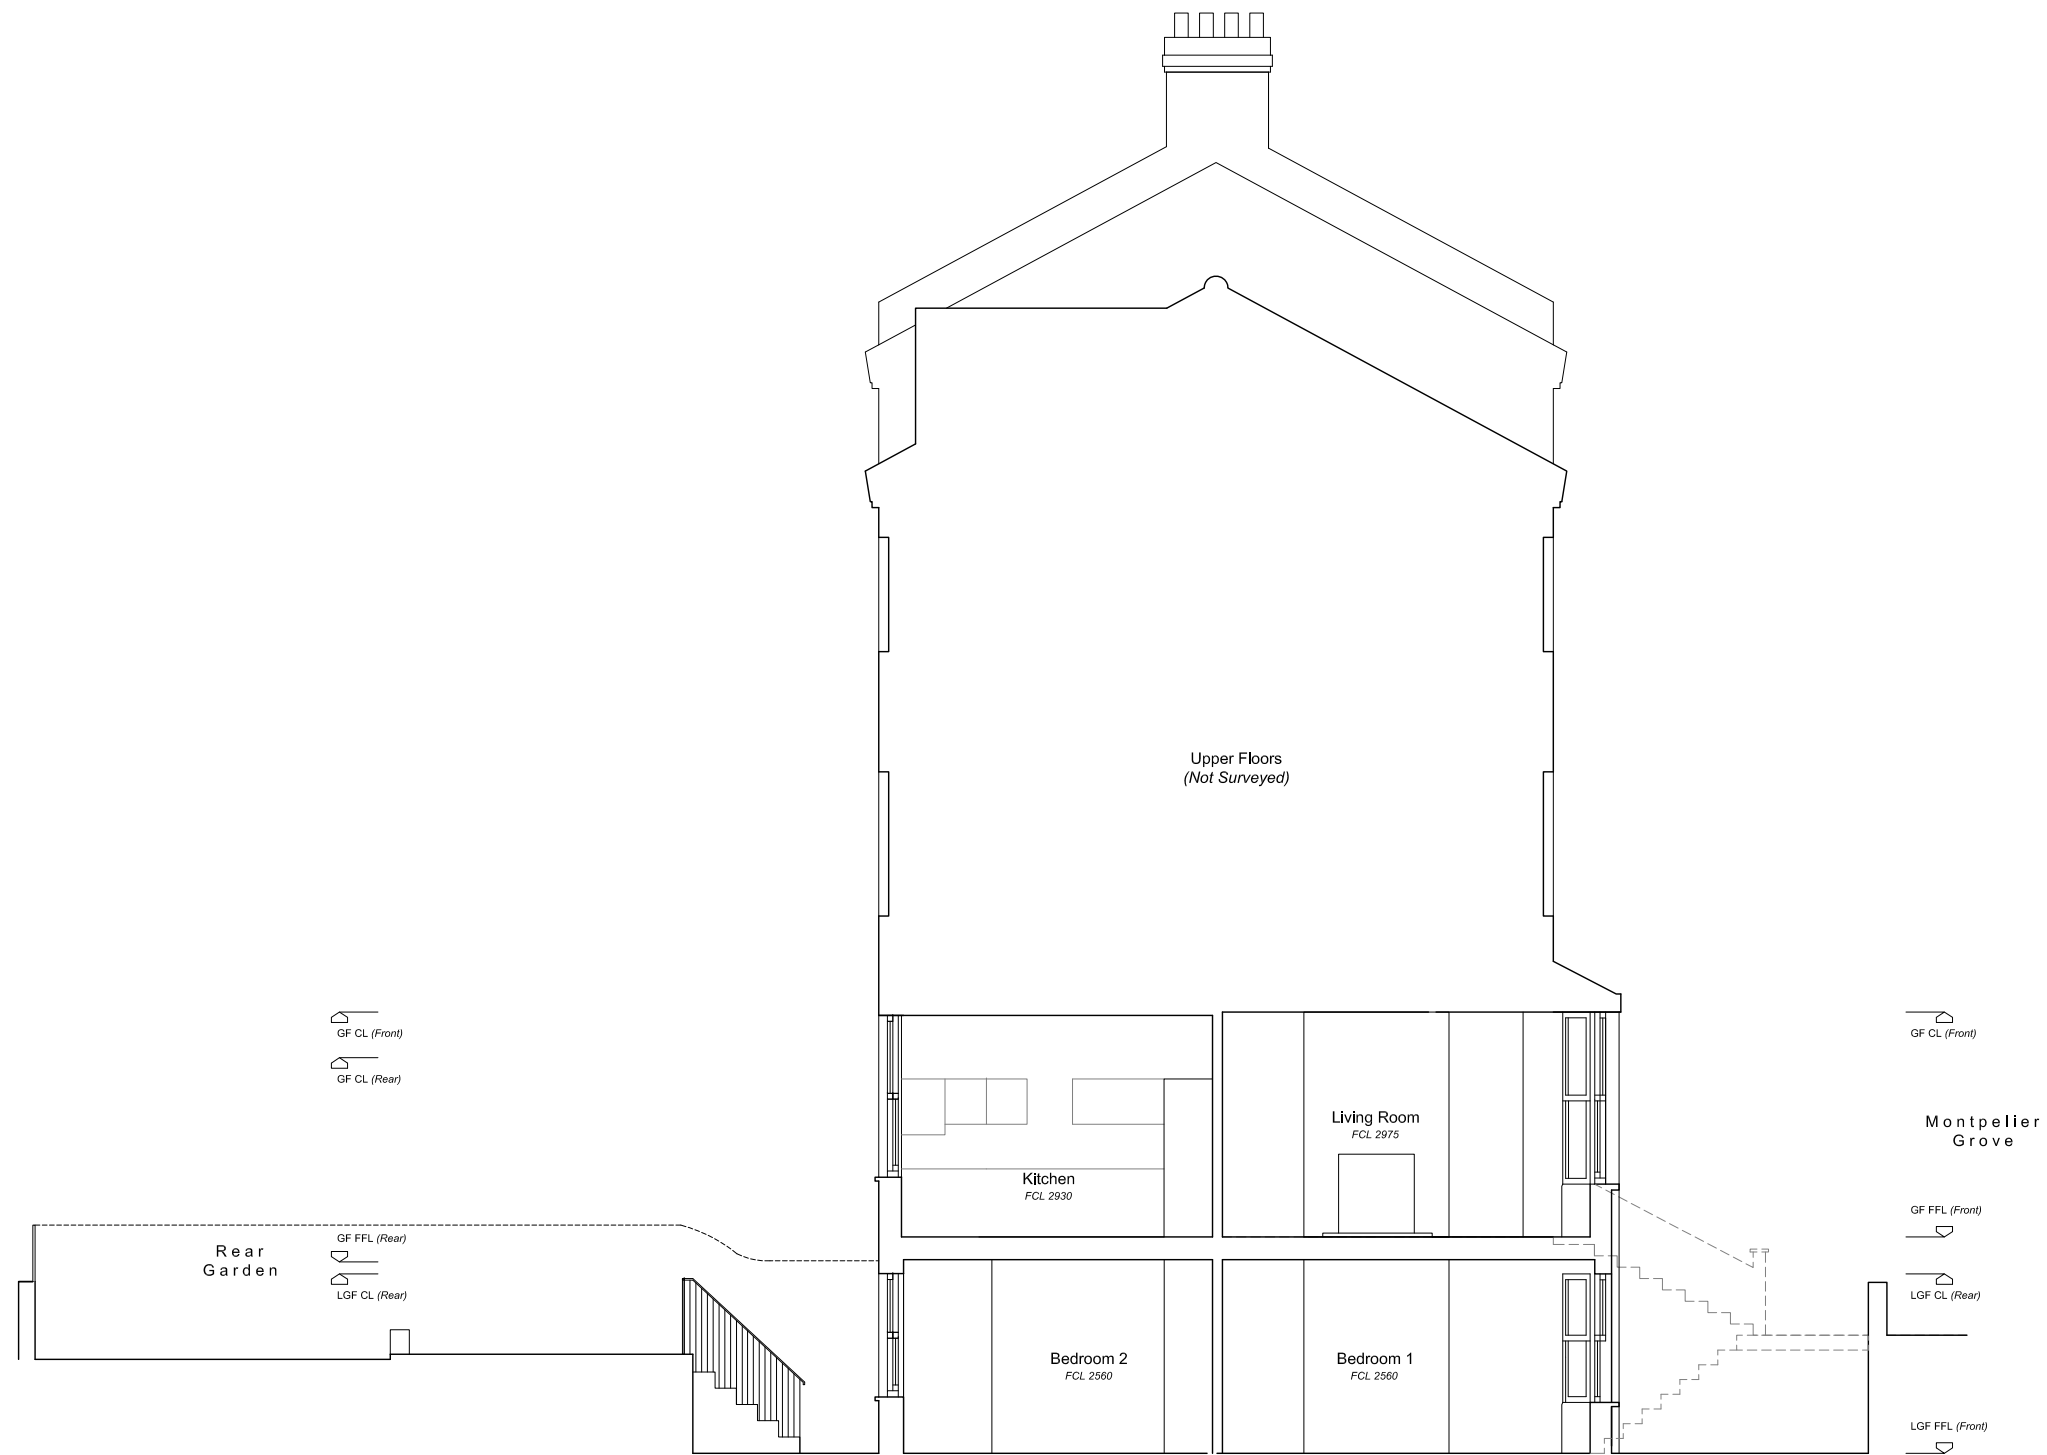

Existing Section B

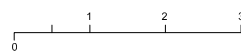

DE DRAFT

Architecture | Interiors
 101 Brettenham Road
 London, E17 5AZ
 07834059440
 grant@dedraft.co.uk
 dedraft.co.uk
 @dedraftlondon

Planning issue

Project 261
30 Montpelier Grove
 Dan Perlet

Drawing No. S201
Existing Section B
 Scale 1:100 at A3 + 1:50 at A1

Drawn 06.01.15
 Nathaniel Amisshah


Revisions
 - - -




Notes

Do not scale from this drawing. Any discrepancies are to be reported to the architect immediately. All dimensions will be taken on site prior to ordering and construction.


Copyright remains with the architect. This drawing is to be read in conjunction with the notes specification and all other relevant information. No disclosure or copies may be made without prior written permission.

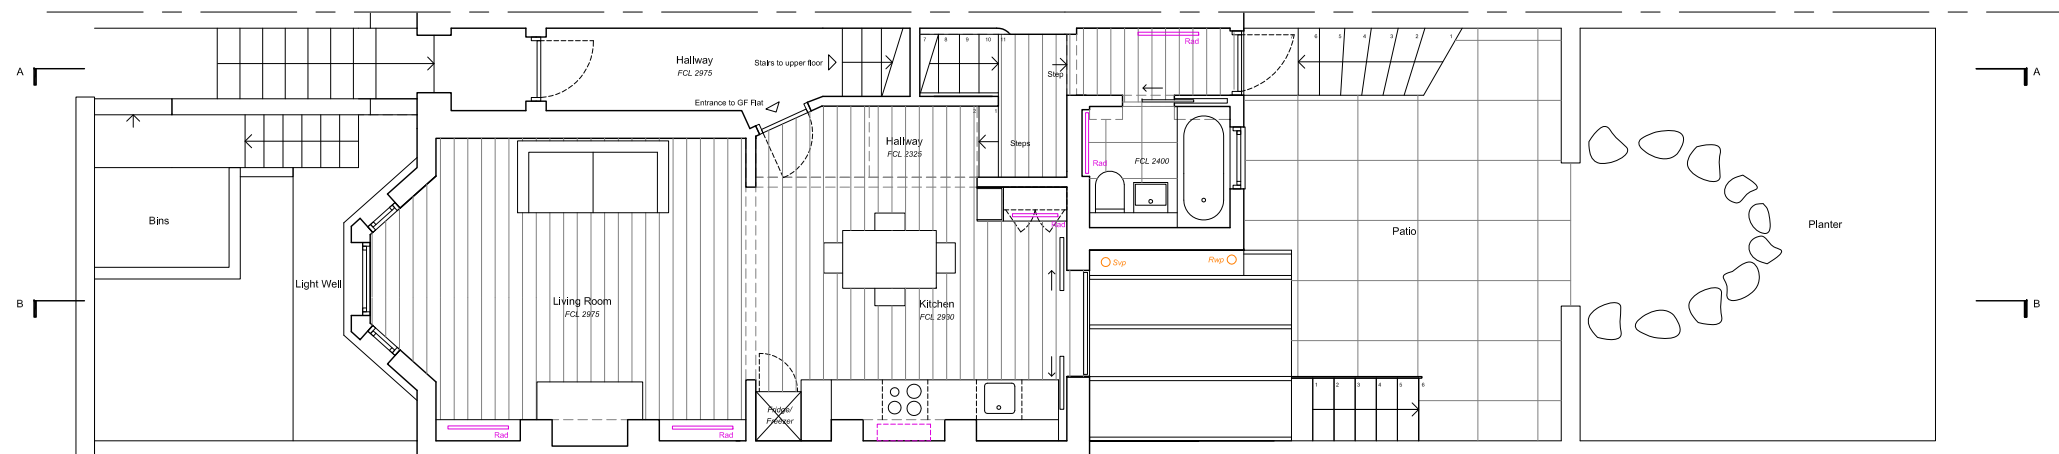

Proposed Ground Floor Plan

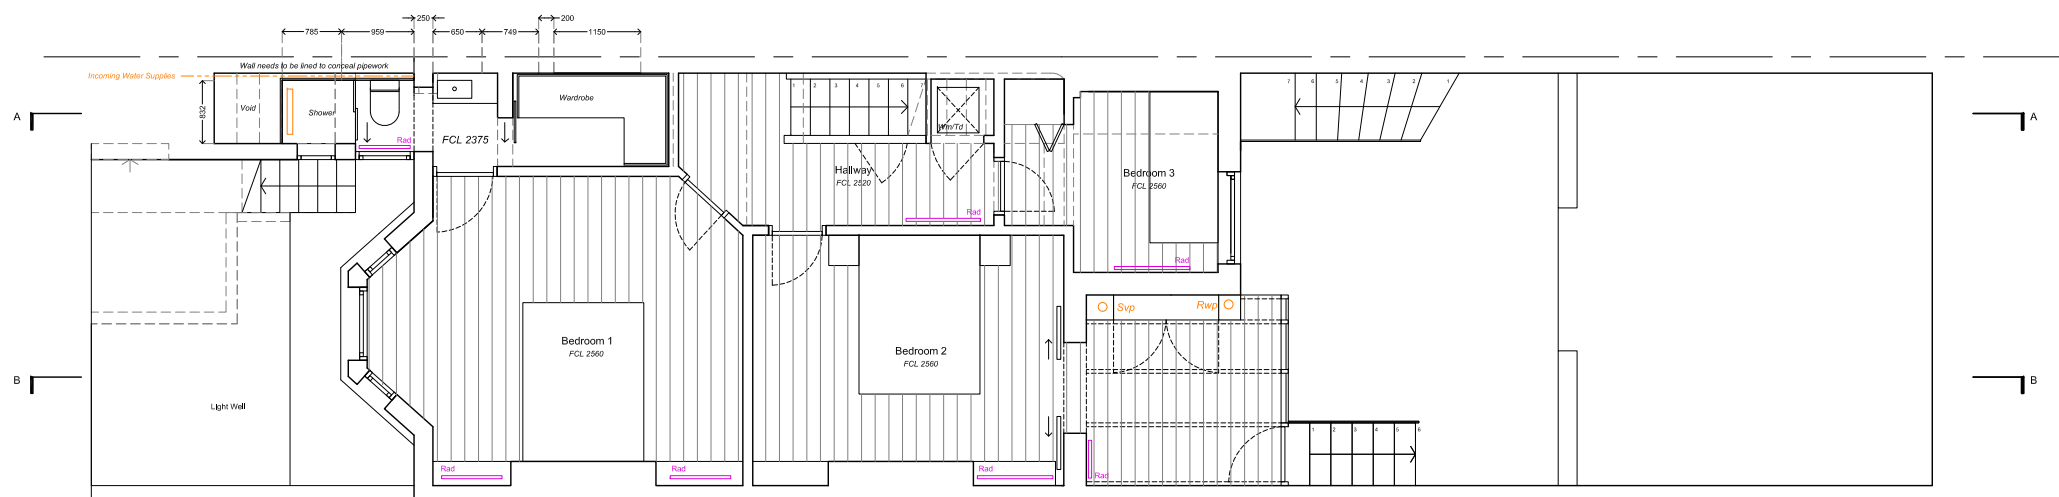

Proposed Lower Ground Floor Plan

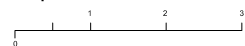

Architecture | Interiors

101 Brettenham Road
London, E17 5AZ
07834059440
grant@dedraft.co.uk
dedraft.co.uk
@dedraftlondon

Planning issue

Project 261
30 Montpellier Grove
Dan Perlet

Drawing No. A001
Proposed Plans
Scale 1:100 at A3 + 1:50 at A1

Drawn 14.01.15
Nathaniel Amisshah

Revisions

- - -


Notes

Do not scale from this drawing. Any discrepancies are to be reported to the architect immediately. All dimensions will be taken on site prior to ordering and construction.

Copyright remains with the architect. This drawing is to be read in conjunction with the notes specification and all other relevant information. No disclosure or copies may be made without prior written permission.

Legend

- 1. Rooflight
- 2. Aluminum framed door / window
- 3. Re-point existing brickwork
- 4. Aluminum framed glazing system
- 5. Frameless glass balustrade
- 6. New brickwork to match existing
- 7. PPC aluminum coping
- 8. Timber framed window
- 9. Window opening lowered to insert doors

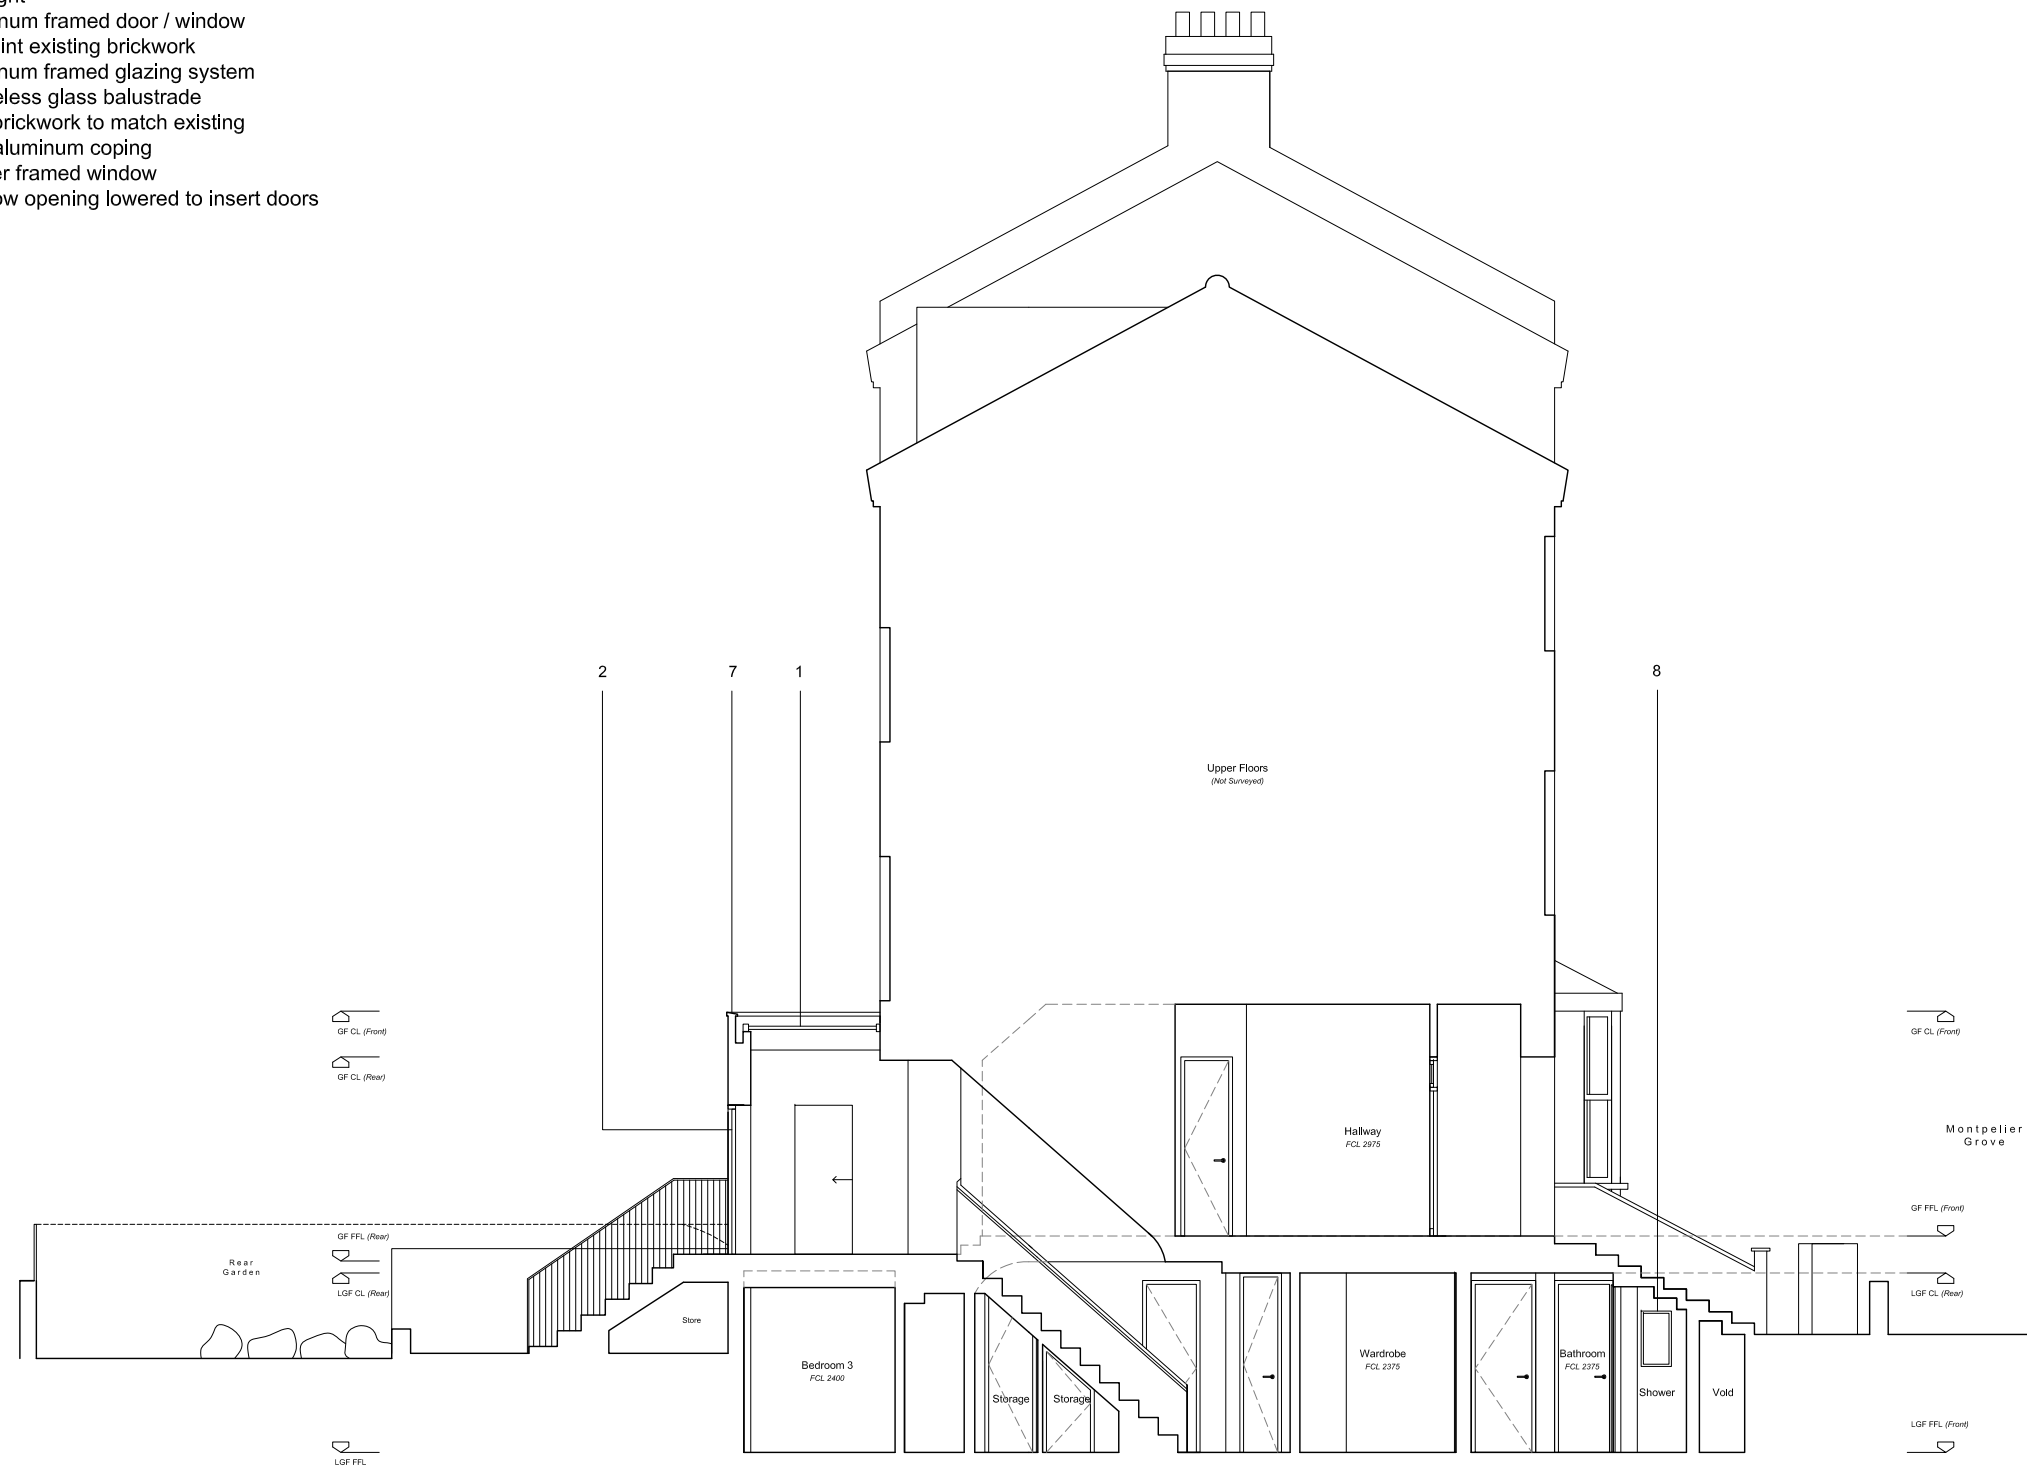

Proposed Section A



Architecture | Interiors

101 Brettenham Road
London, E17 5AZ
07834059440
grant@dedraft.co.uk
dedraft.co.uk
@dedraftlondon

Planning issue

Project 261
30 Montpelier Grove
Dan Perlet

Drawing No. A200
Proposed Section A
Scale 1.100 at A3 + 1.50 at A1

Drawn 14.01.15
Nathaniel Amisshah

Revisions

- - -


Notes

Do not scale from this drawing. Any discrepancies are to be reported to the architect immediately. All dimensions will be taken on site prior to ordering and construction.

Copyright remains with the architect. This drawing is to be read in conjunction with the notes specification and all other relevant information. No disclosure or copies may be made without prior written permission.

Legend

- 1. Rooflight
- 2. Aluminum framed door / window
- 3. Re-point existing brickwork
- 4. Aluminum framed glazing system
- 5. Frameless glass balustrade
- 6. New brickwork to match existing
- 7. PPC aluminum coping
- 8. Timber framed window
- 9. Window opening lowered to insert doors
- 10. Extend garden wall in brickwork to match existing

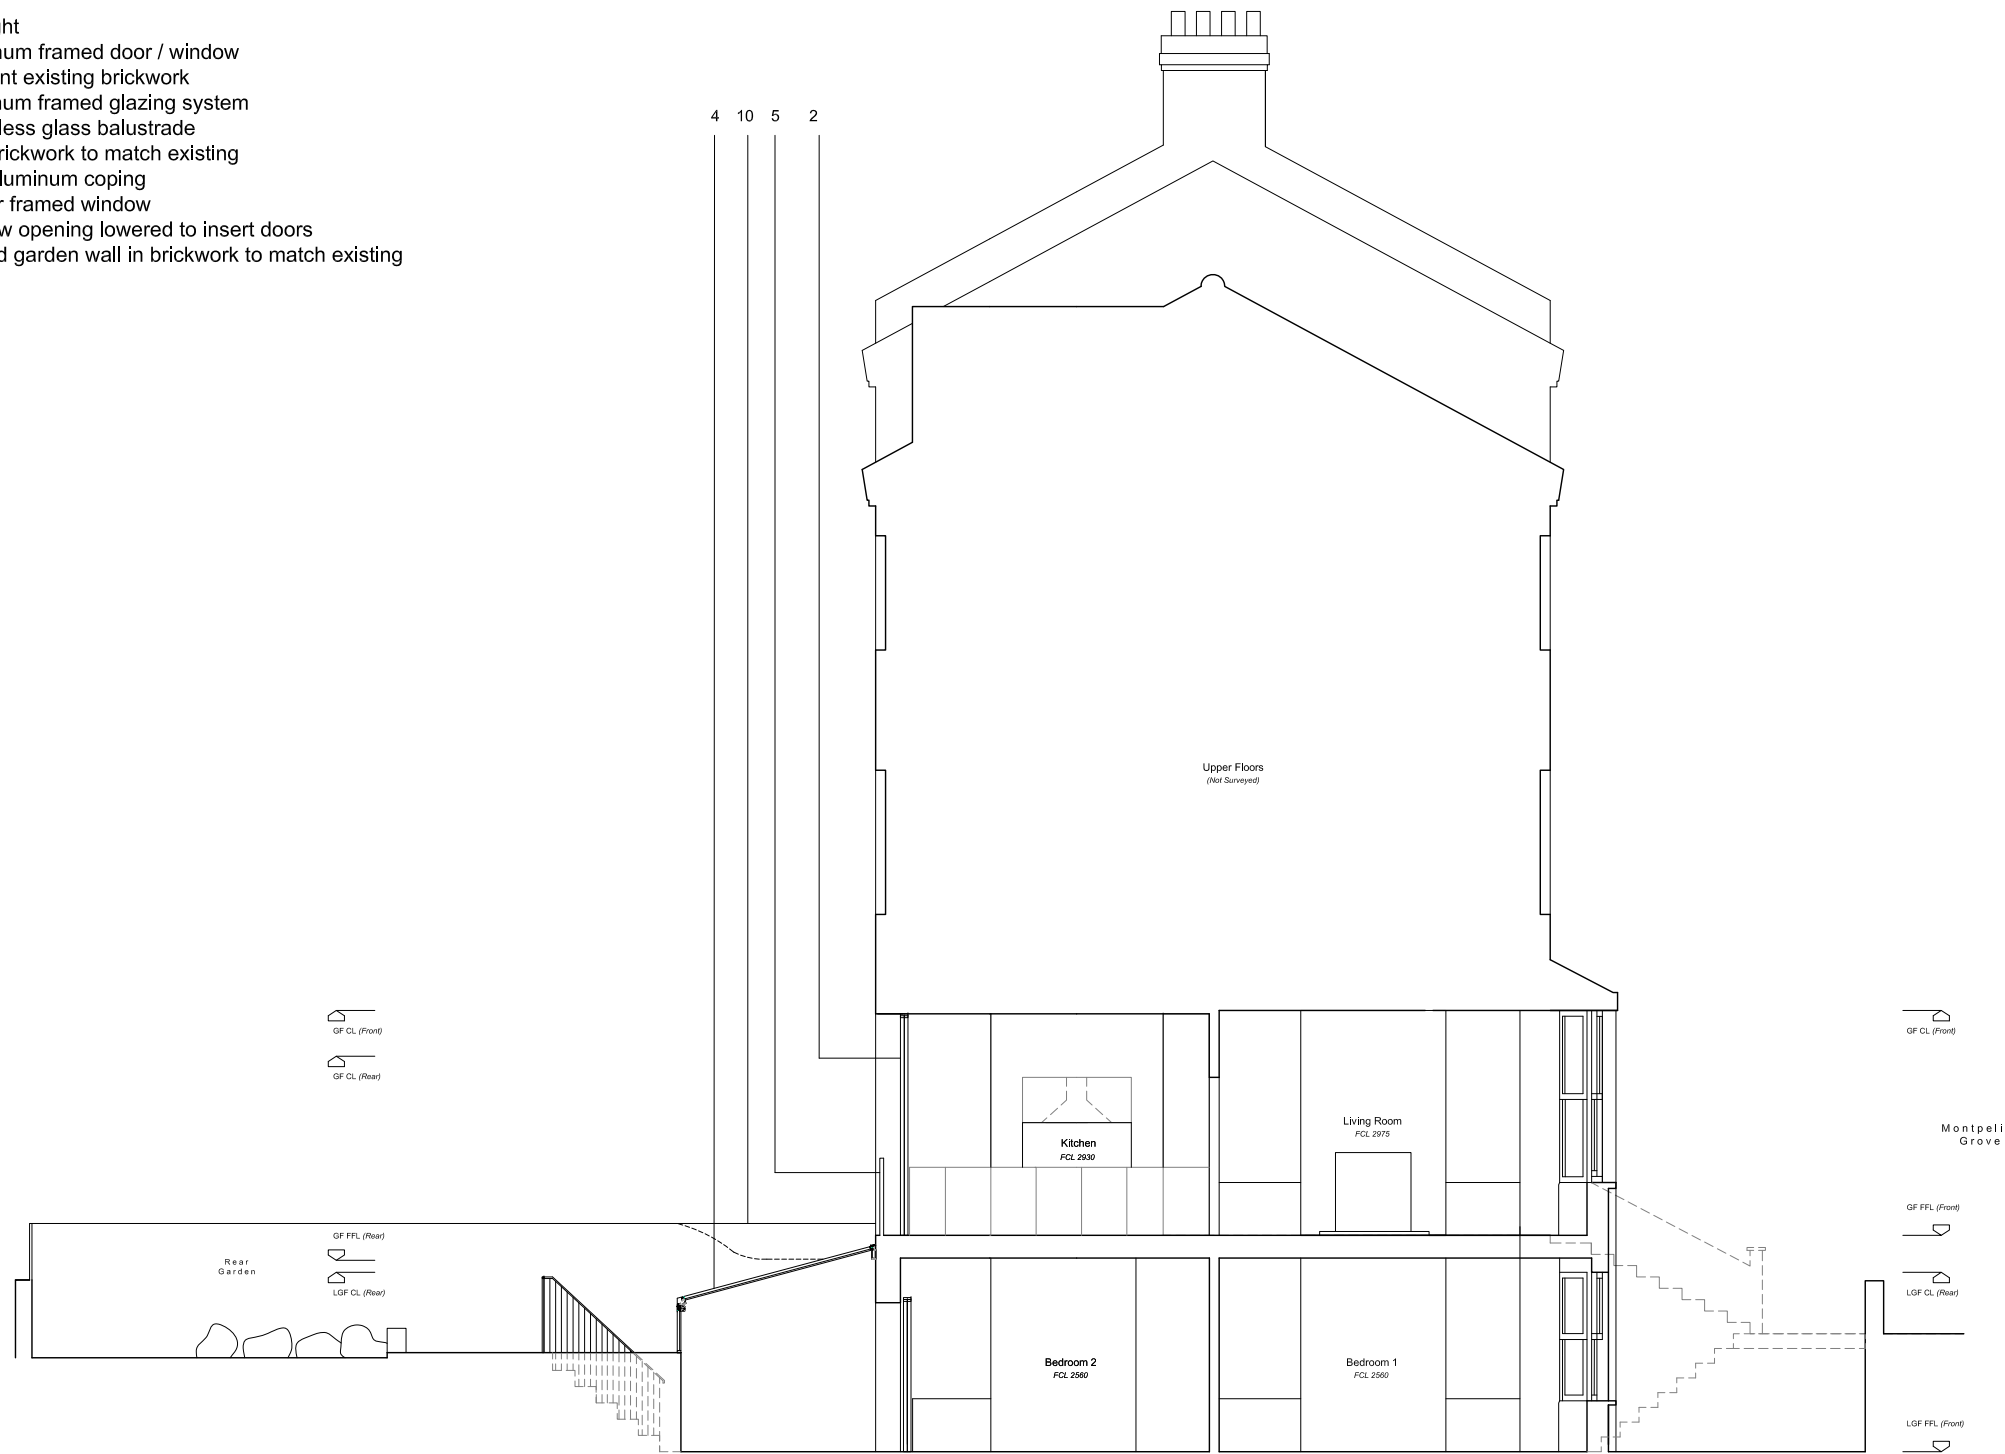

Proposed Section B



**DE
DRAFT**

Architecture | Interiors

101 Brettenham Road
London, E17 5AZ
07834059440
grant@dedraft.co.uk
dedraft.co.uk
@dedraftlondon

Planning issue

Project 261
30 Montpelier Grove
Dan Perlet

Drawing No. A201
Proposed Section B
Scale 1:100 at A3 + 1:50 at A1

Drawn 14.01.15
Nathaniel Amissah

Revisions

- - -

Notes

Do not scale from this drawing. Any discrepancies are to be reported to the architect immediately. All dimensions will be taken on site prior to ordering and construction.


Copyright remains with the architect. This drawing is to be read in conjunction with the notes specification and all other relevant information. No disclosure or copies may be made without prior written permission.

Legend

- 1. Rooflight
- 2. Aluminum framed door / window
- 3. Re-point existing brickwork
- 4. Aluminum framed glazing system
- 5. Frameless glass balustrade
- 6. New brickwork to match existing
- 7. PPC aluminum coping
- 8. Timber framed window
- 9. Window opening lowered to insert doors
- 10. Extend garden wall in brickwork to match existing



Proposed Rear Elevation

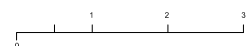

Architecture | Interiors

101 Brettenham Road
 London, E17 5AZ
 07834059440
 grant@dedraft.co.uk
 dedraft.co.uk
 @dedraftlondon

Planning issue

Project 261
30 Montpellier Grove
 Dan Perlet

Drawing No. A300
Proposed Elevation
 Scale 1.100 at A3 + 1.50 at A1

Drawn 14.01.15
 Nathaniel Amissah

Revisions

- - -


Notes

Do not scale from this drawing. Any discrepancies are to be reported to the architect immediately. All dimensions will be taken on site prior to ordering and construction.


Copyright remains with the architect. This drawing is to be read in conjunction with the notes specification and all other relevant information. No disclosure or copies may be made without prior written permission.

Legend

- 1. Rooflight
- 2. Aluminum framed door / window
- 3. Re-point existing brickwork
- 4. Aluminum framed glazing system
- 5. Frameless glass balustrade
- 6. New brickwork to match existing
- 7. PPC aluminum coping
- 8. Timber framed window
- 9. Window opening lowered to insert doors
- 10. Extend garden wall in brickwork to match existing

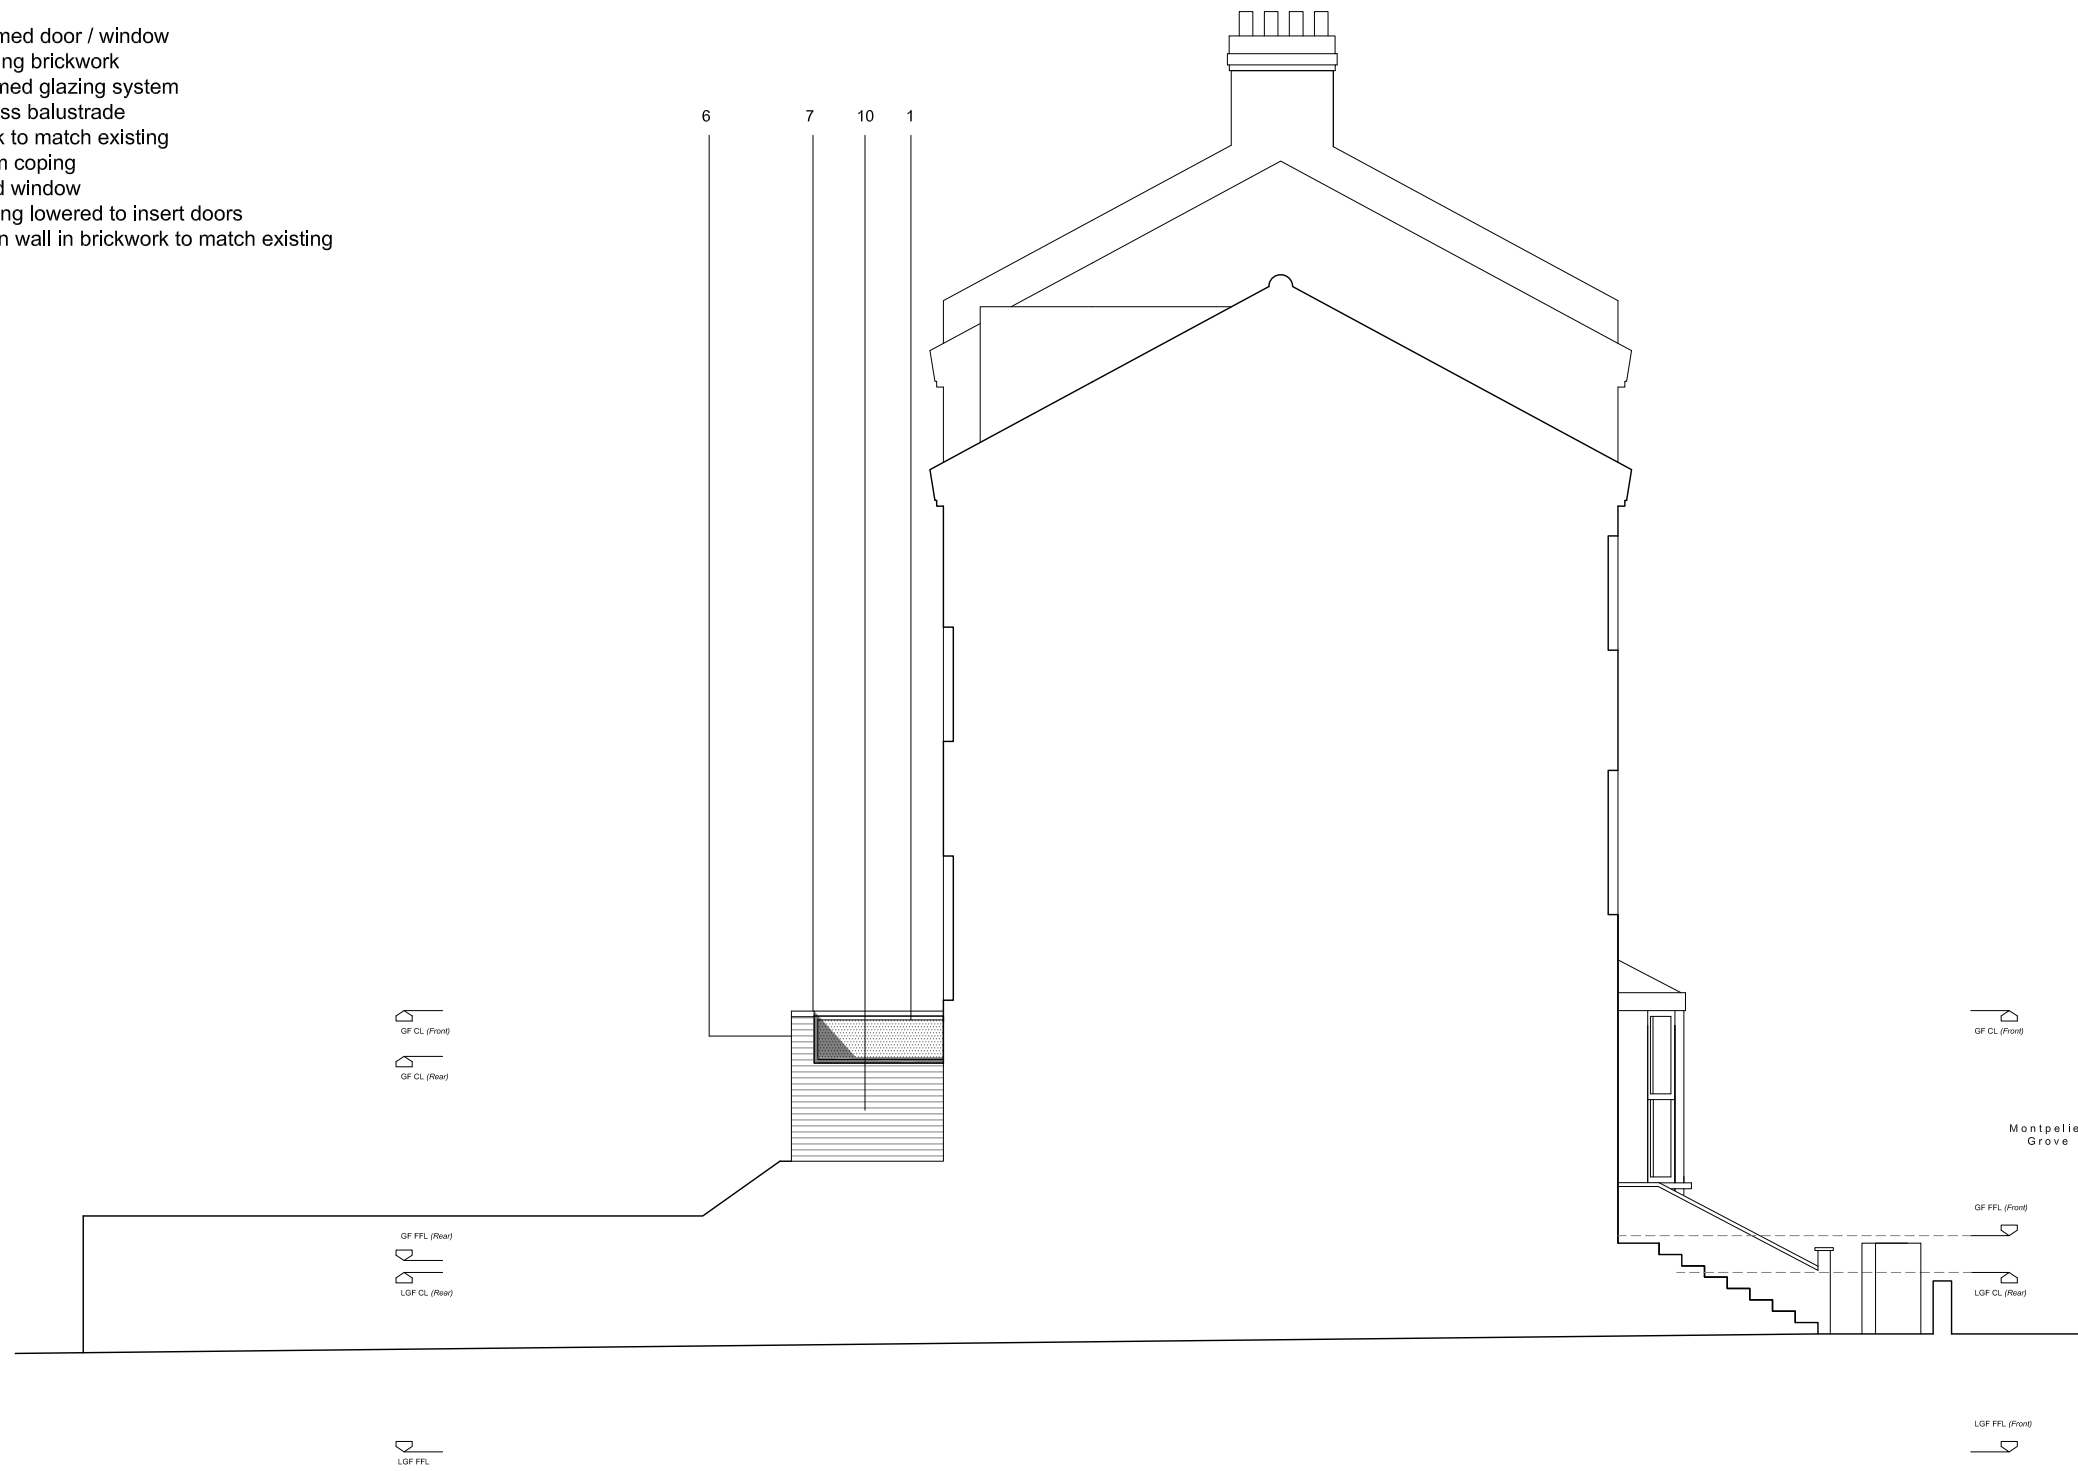

Proposed Side Elevation (looking from 29 Montpellier)

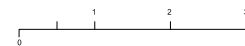

**DE
DRAFT
FT**

Architecture | Interiors
101 Brettenham Road
London, E17 5AZ
07834059440
grant@dedraft.co.uk
dedraft.co.uk
@dedraftlondon

Planning issue

Project 261
30 Montpellier Grove
Dan Perlet

Drawing No. A301
Proposed Side Elevation
Scale 1.100 at A3 + 1.50 at A1

Drawn 14.01.15
Nathaniel Amisshah

Revisions

- - -