




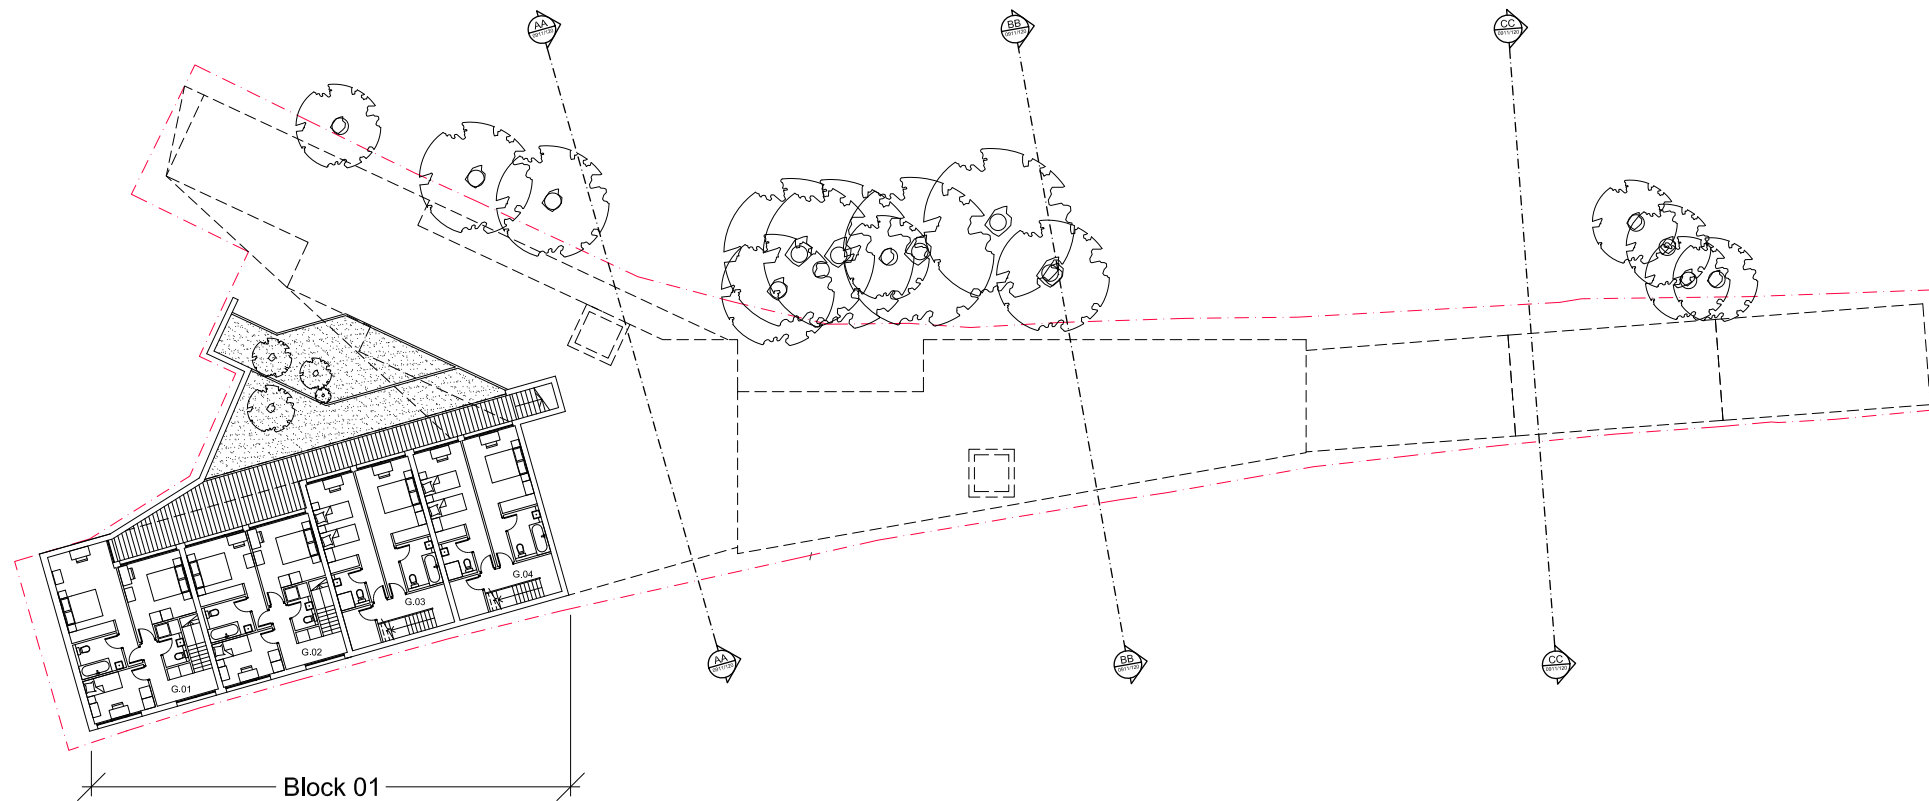

Lower Ground Floor  
Scale 1:200

 

Ground Floor  
Scale 1:200

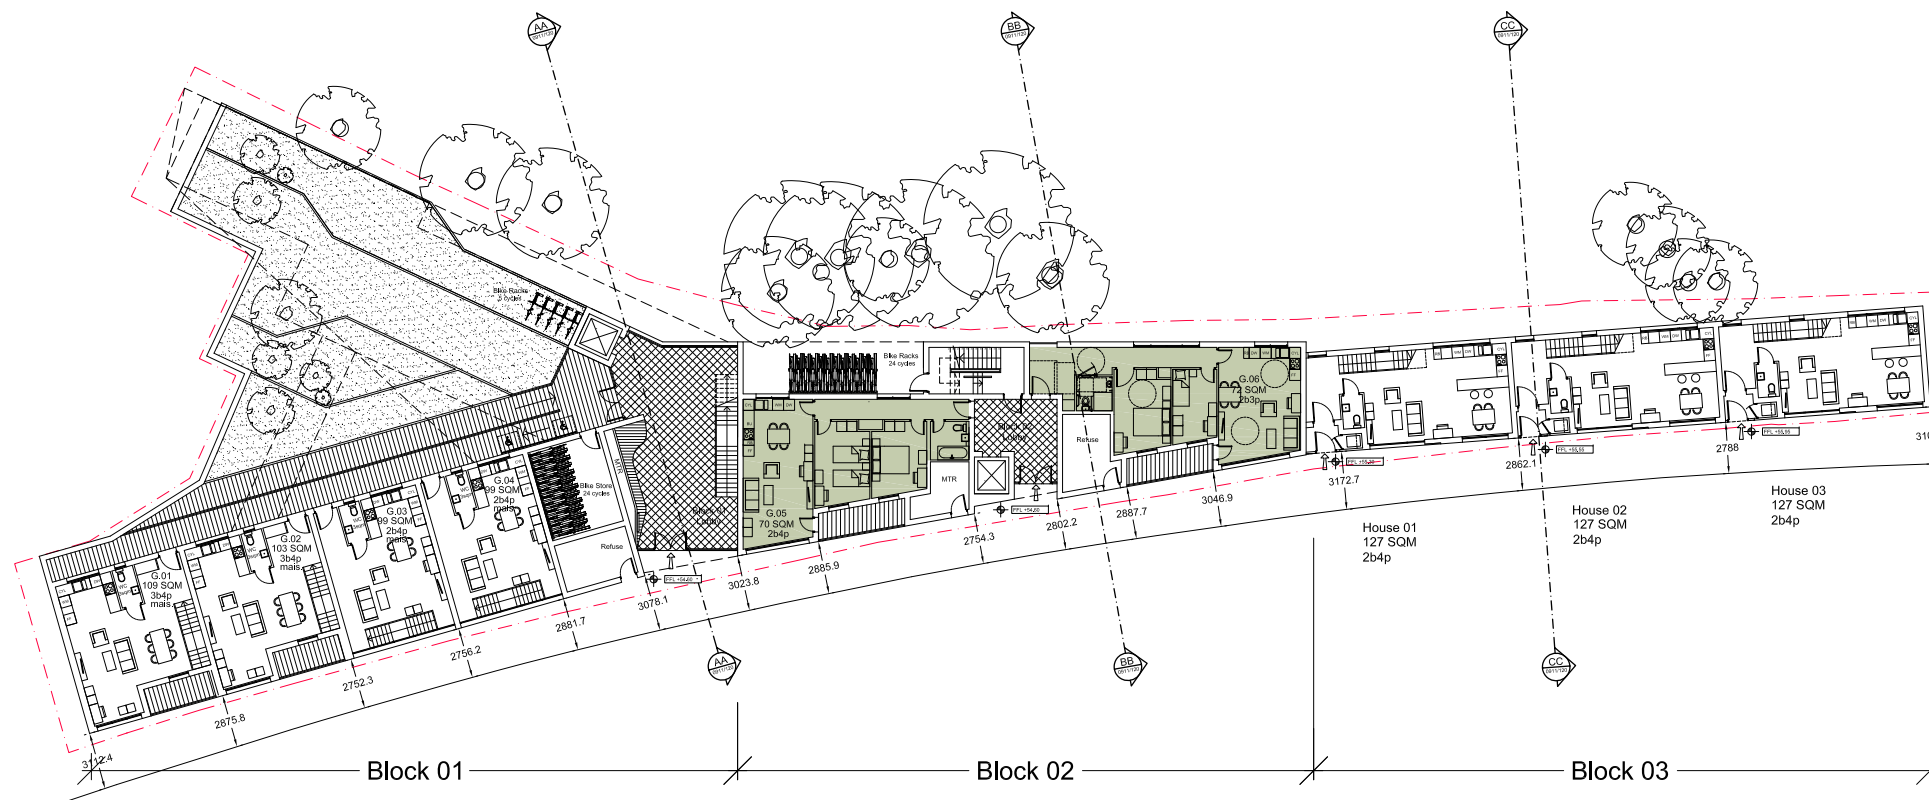

Copyright: All rights reserved. This drawing must not be reproduced without permission.  
Only the original drawing should be relied upon. Contractors, sub-contractors and suppliers must verify all dimensions on site before commencing any work or making any shop drawings.  
All shop drawings to be submitted to the architect / interior designer for comment prior to fabrication.  
This drawing is to be read in conjunction with the architect's / interior designer's specifications, info or quantities / schedules, structural, mechanical & electrical drawings and all discrepancies are to be reported to the architect / interior designer.  
Do not scale from this drawing. Dimensions are in millimetres unless otherwise stated.

## NOTES

## Affordable housing provision key

- Social rented
- Shared ownership

B	Ensuite bathrooms removed as requested by LBC	08.06.12	JB
A	Affordable housing provision & assisted by others	06.04.12	JB
rev	amendments	date	by

**dexter moren associates**  
architecture urban design  
interior design creative media  
www.dextermoren.com  
info@dextermoren.com

57d  
jamestown road  
london nw1 7db  
UK

t: 020 7267 4440  
f: 020 7267 6044

architecture  
project  
163 Iverson Road  
West Hampstead NW6  
client  
Winbush Properties Ltd


drawing title  
Lower & Ground Floor Plans

drawing status  
Planning

scale	date	drawn by	checked by
1:200 @ A1	12.12.11	JM	HL
1:400 @ A3			
job no.	drawing no.	revision	
0911	PL-100	B	

This drawing is prepared for the purposes of a planning application and to show design intent only. The information contained herein must not be used for costing, construction, engineering or any other purposes without agreement in writing from Waugh Thistleton Architects Ltd.

NOTES

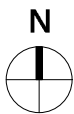

--- Site Boundary

■ Affordable housing



REV	COMMENTS	DATE	CHK
-----	----------	------	-----

STATUS

PLANNING

Job Iverson Road

Title Lower Ground Floor Plan  
Ground Floor Plan

Date July 2014

Scale 1:200 @ A1 1:400 @ A3

Drawn AO

Waugh Thistleton  
Architects Ltd  
4 Paul Street  
London EC2A 4NA


Telephone  
+44 (0)20 7613 5727

Fax  
+44 (0)20 7613 5749


email/web  
waughthistleton.com

architects  
Waugh  
Thistleton

1-475-PL-100

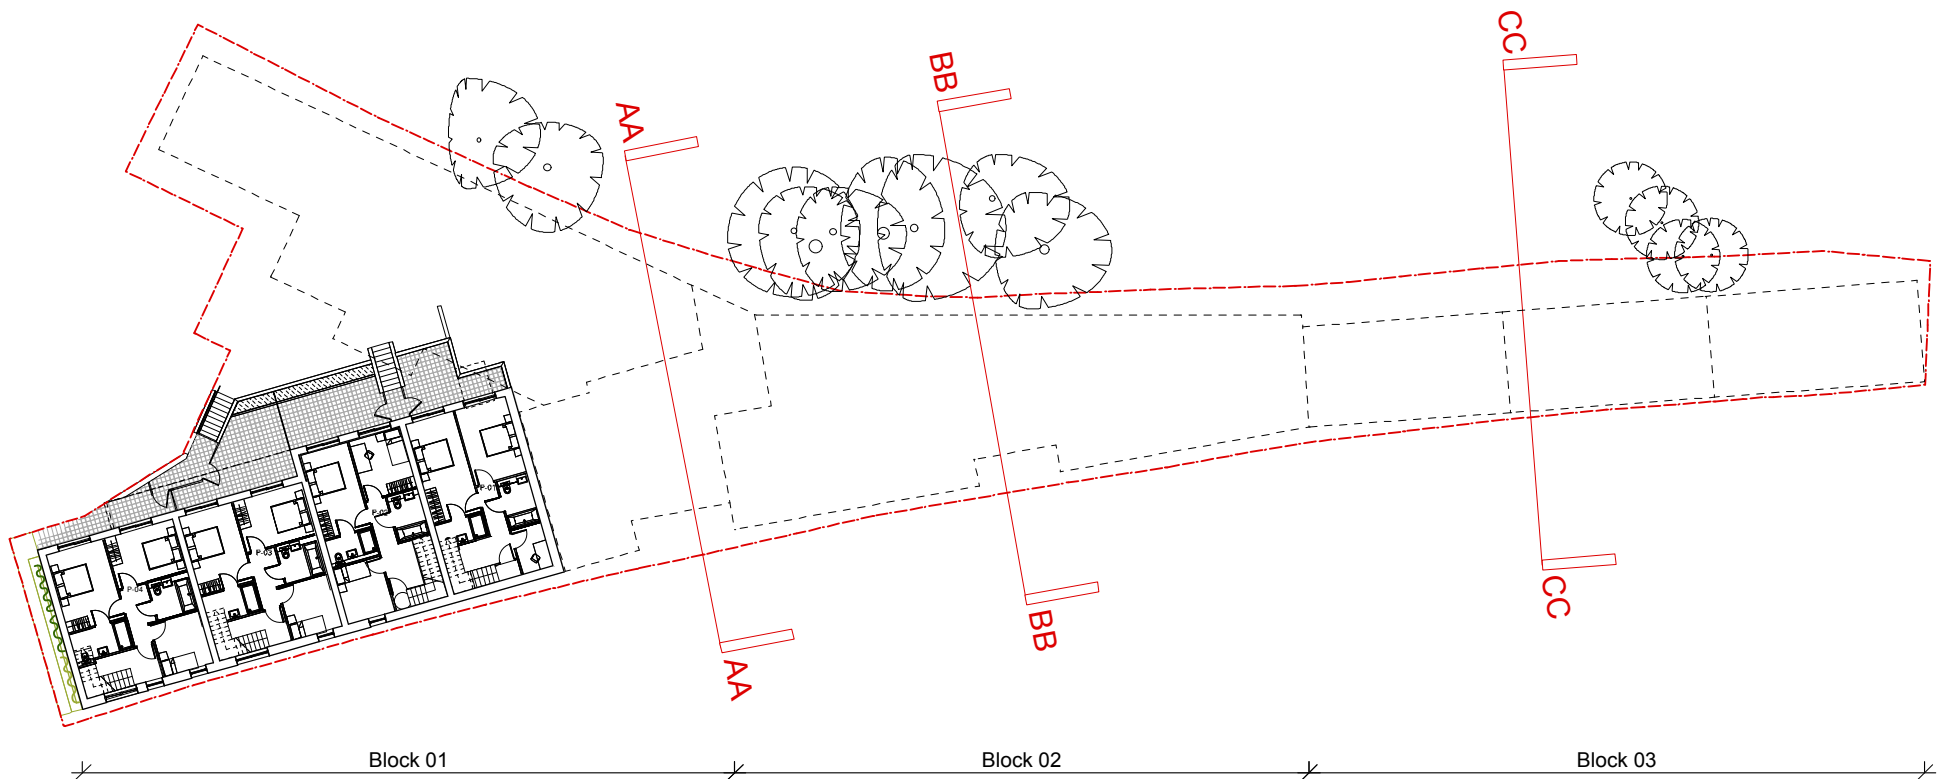


1 LOWER GROUND FLOOR PLAN

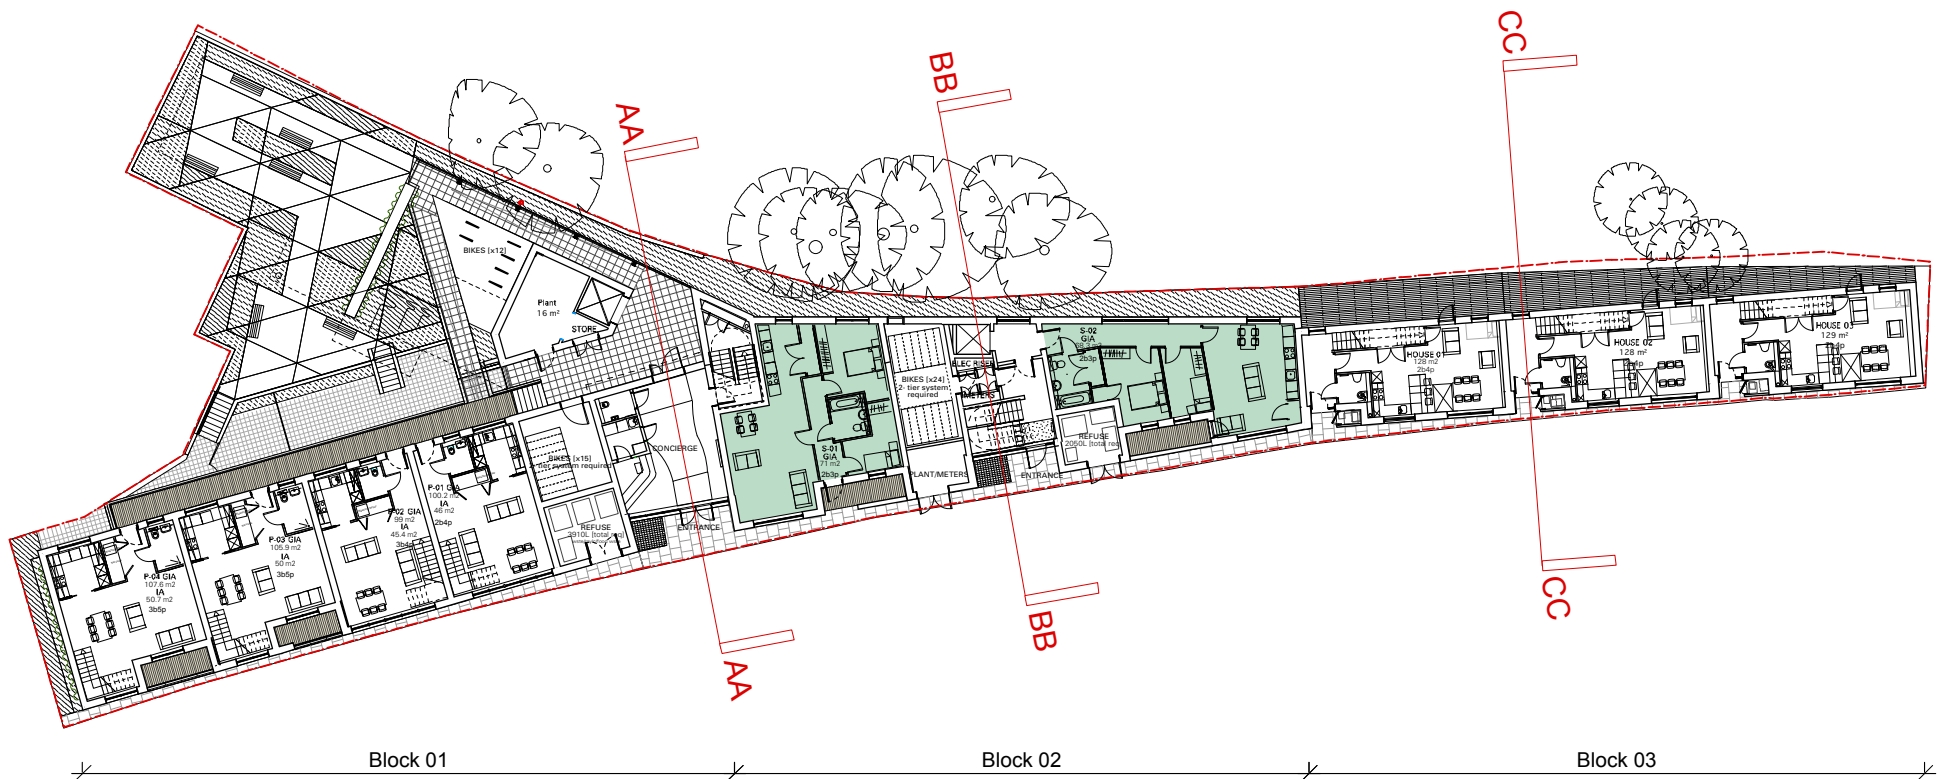



2 GROUND FLOOR PLAN



First Floor  
Scale 1:200

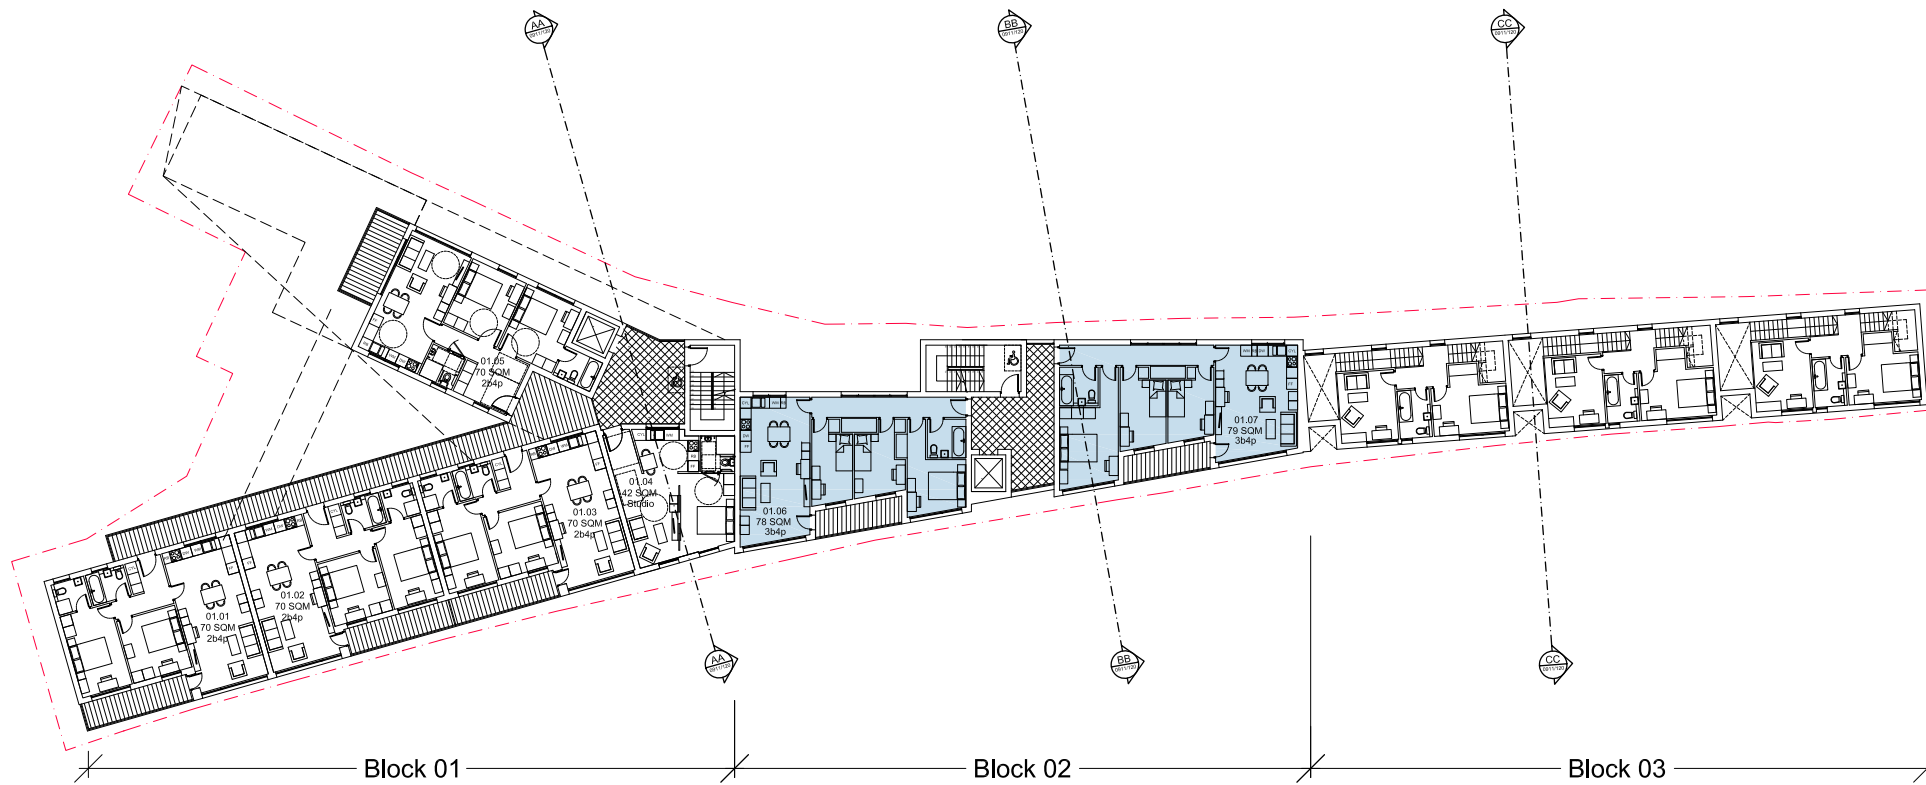

Second Floor  
Scale 1:200

 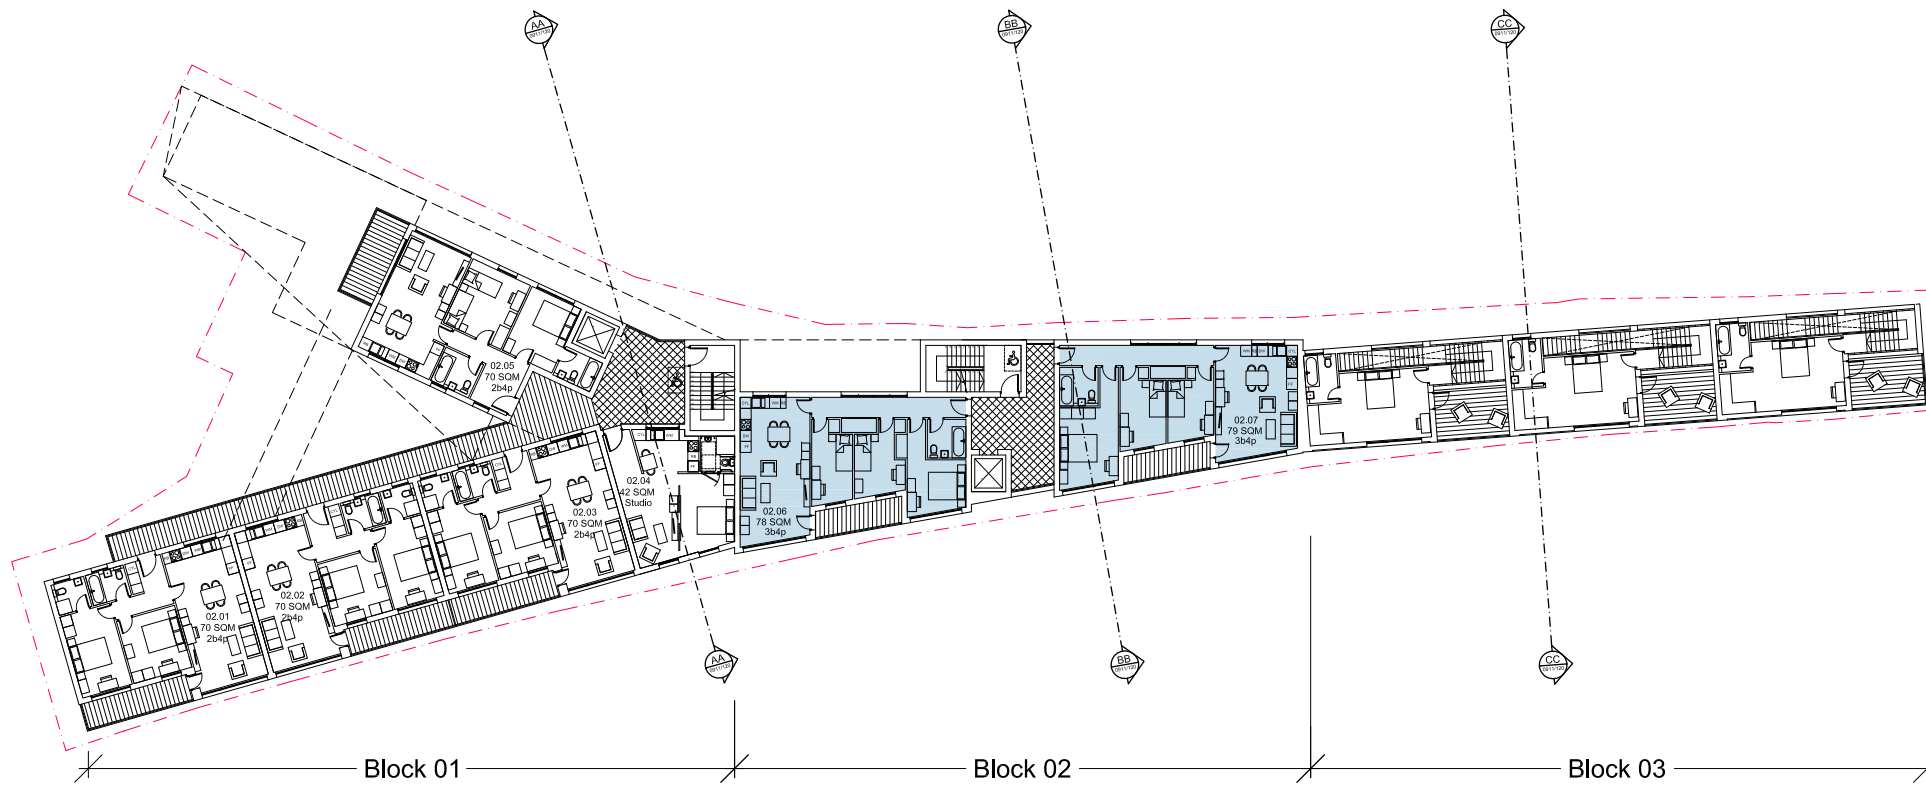

Copyright: All rights reserved. This drawing must not be reproduced without permission.  
Only the original drawing should be relied upon. Contractors, sub-contractors and suppliers must verify all dimensions on site before commencing any work or making any shop drawings.  
All shop drawings to be submitted to the architect / interior designer for comment prior to fabrication.  
This drawing is to be read in conjunction with the architect's / interior designer's specifications, bills of quantities / schedules, structural, mechanical & electrical drawings and all discrepancies are to be reported to the architect / interior designer.  
Do not scale from this drawing. Dimensions are in millimetres unless otherwise stated.

## NOTES

## Affordable housing provision key

- Social rented
- Shared ownership

B	Ensuite bathrooms removed as requested by LBC	08.06.12	JB
A	Affordable housing provision & updated by clients	06.04.12	JB
rev	amendments	date	by

**dexter moren associates**  
architecture urban design  
interior design creative media  
www.dextermoren.com  
email@dextermoren.com  
57d  
jamestown road  
london nw1 7db  
UK  
t: 020 7267 4440  
f: 020 7267 6044

architecture  
project  
163 Iverson Road  
West Hampstead NW6  
client  
Winbush Properties Ltd


drawing title  
First & Second Floor Plans

drawing status  
Planning

scale	date	drawn by	checked by
1:200 @ A1	12.12.11	JM	HL
1:400 @ A3			
job no.	drawing no.	revision	
0911	PL-101	B	


This drawing is prepared for the purposes of a planning application and to show design intent only. The information contained herein must not be used for costing, construction, engineering or any other purposes without agreement in writing from Waugh Thistleton Architects Ltd.

NOTES

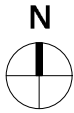


--- Site Boundary

■ Affordable housing

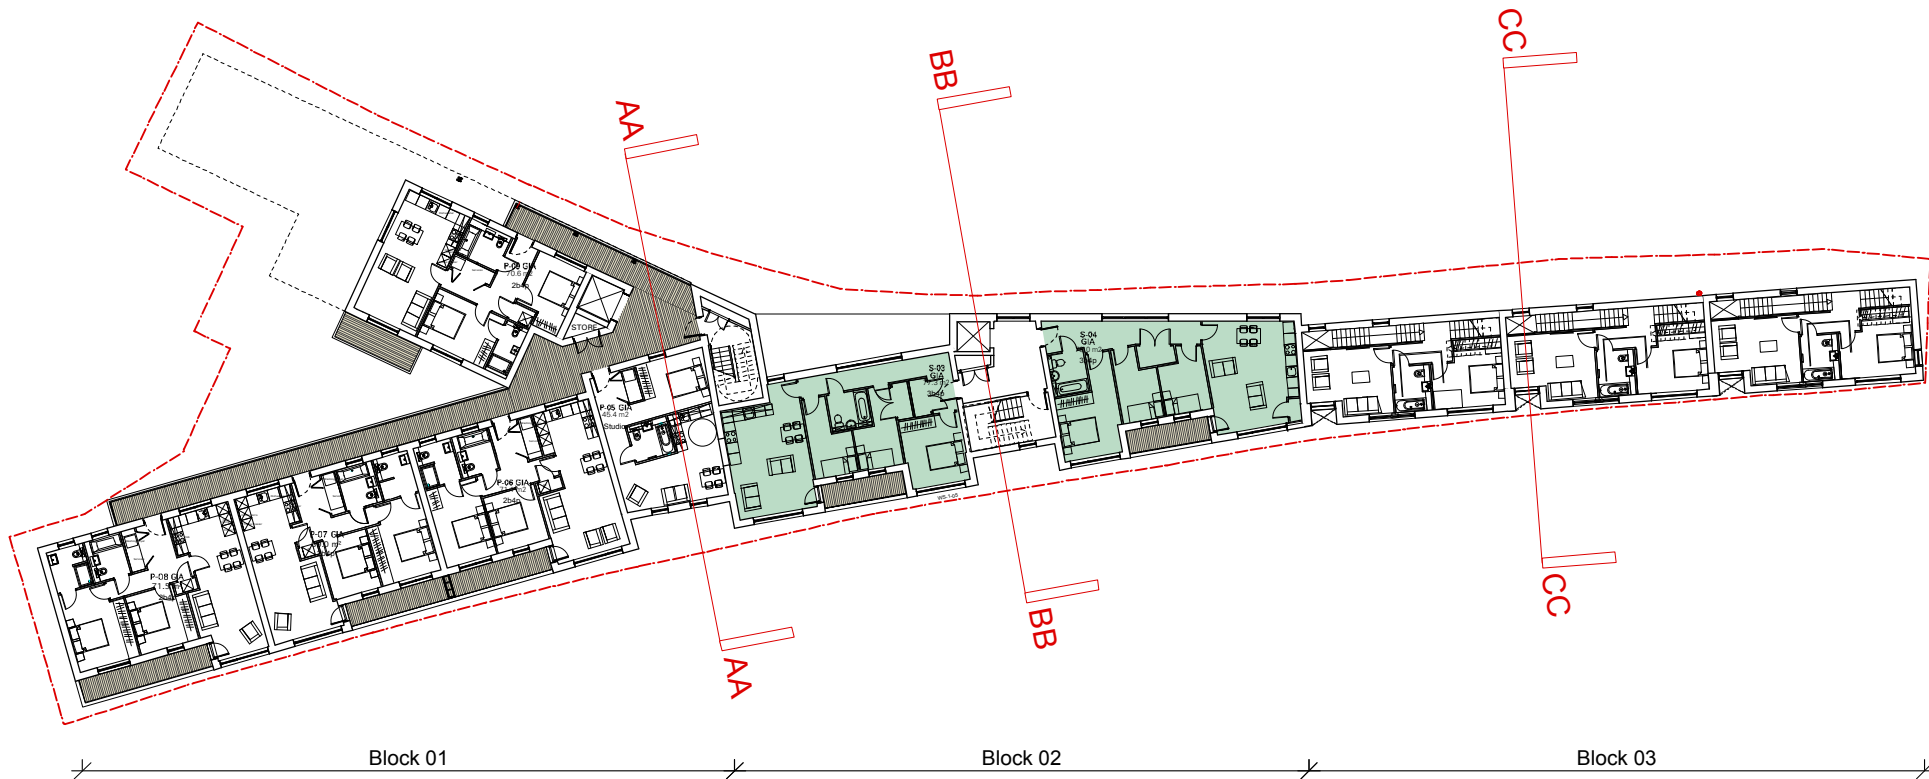

FIRST FLOOR PLAN

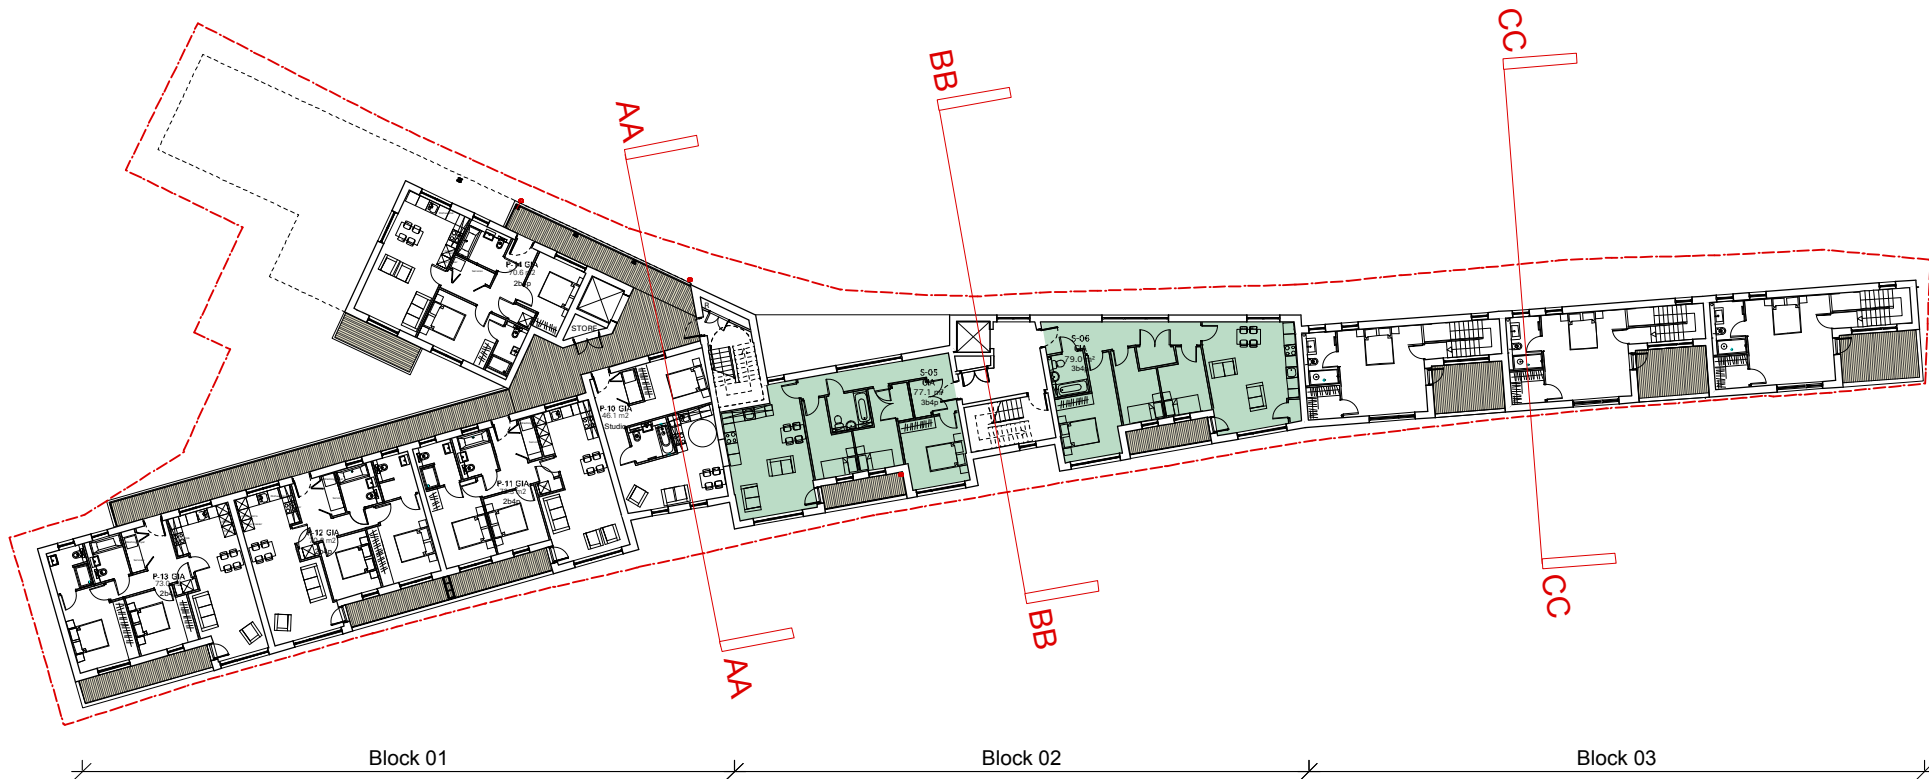

SECOND FLOOR PLAN



REV COMMENTS DATE CHK

STATUS

PLANNING

Job Iverson Road

Title First Floor Plan  
Second Floor Plan

Date July 2014

Scale 1:200 @ A1 1:400 @ A3

Drawn AO

Waugh Thistleton  
Architects Ltd  
4 Paul Street  
London EC2A 4NA

Telephone  
+44 (0)20 7613 5727

Fax  
+44 (0)20 7613 5749


email/web  
waughthistleton.com

architects Waugh  
Thistleton



1-475-PL-101



Third Floor  
Scale 1:200

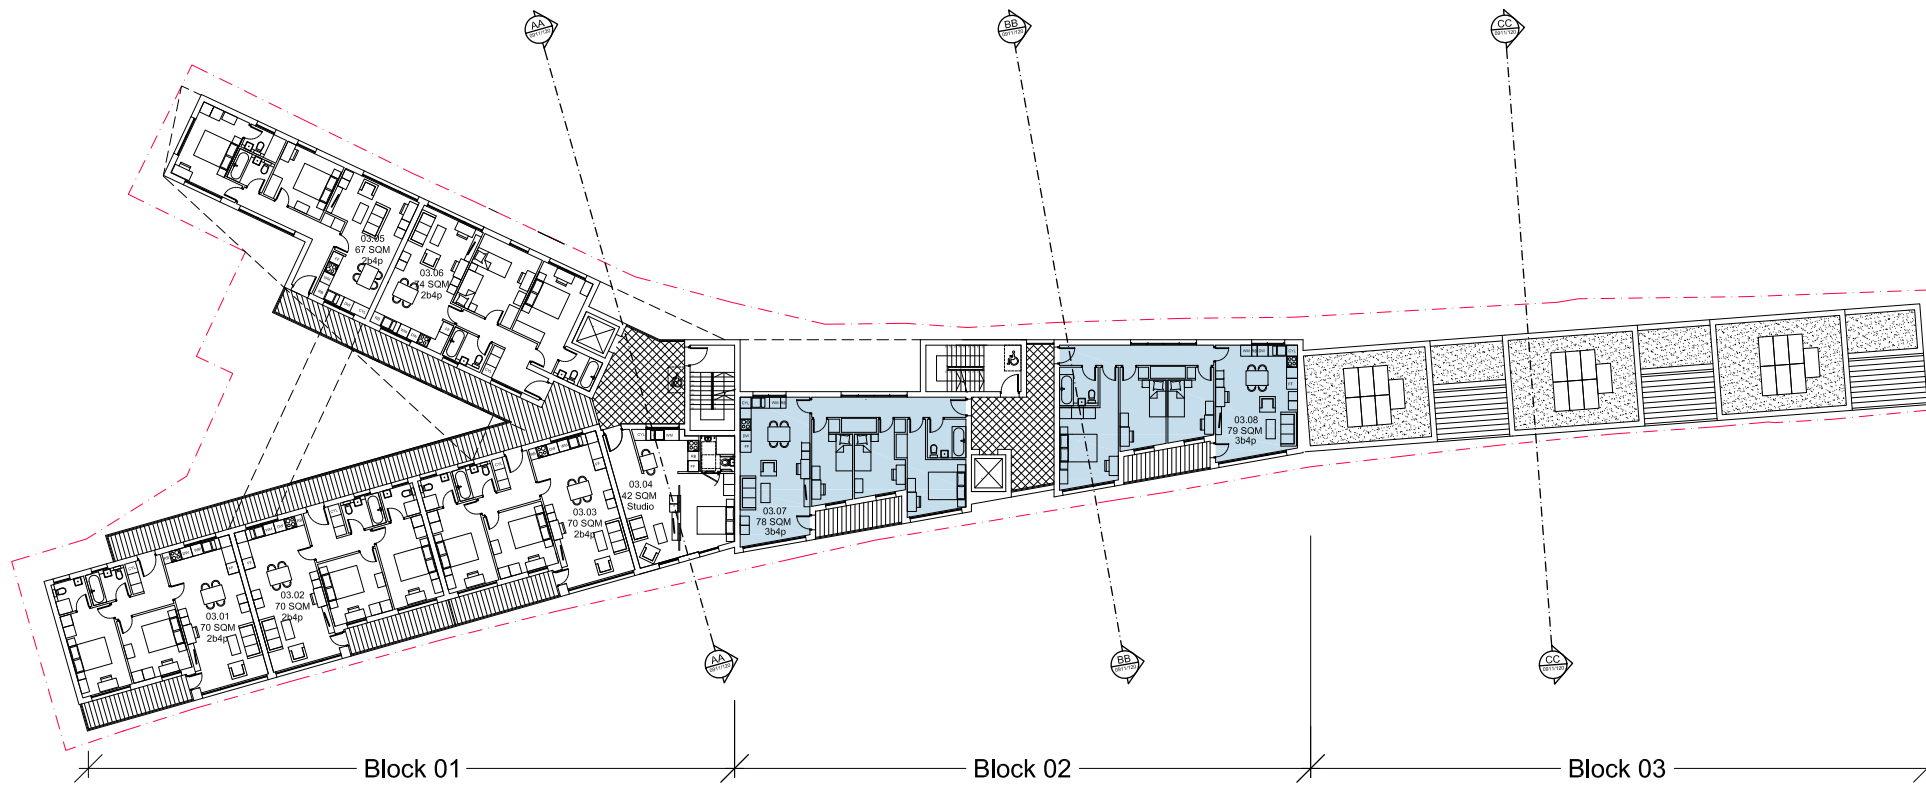

Fourth Floor  
Scale 1:200

 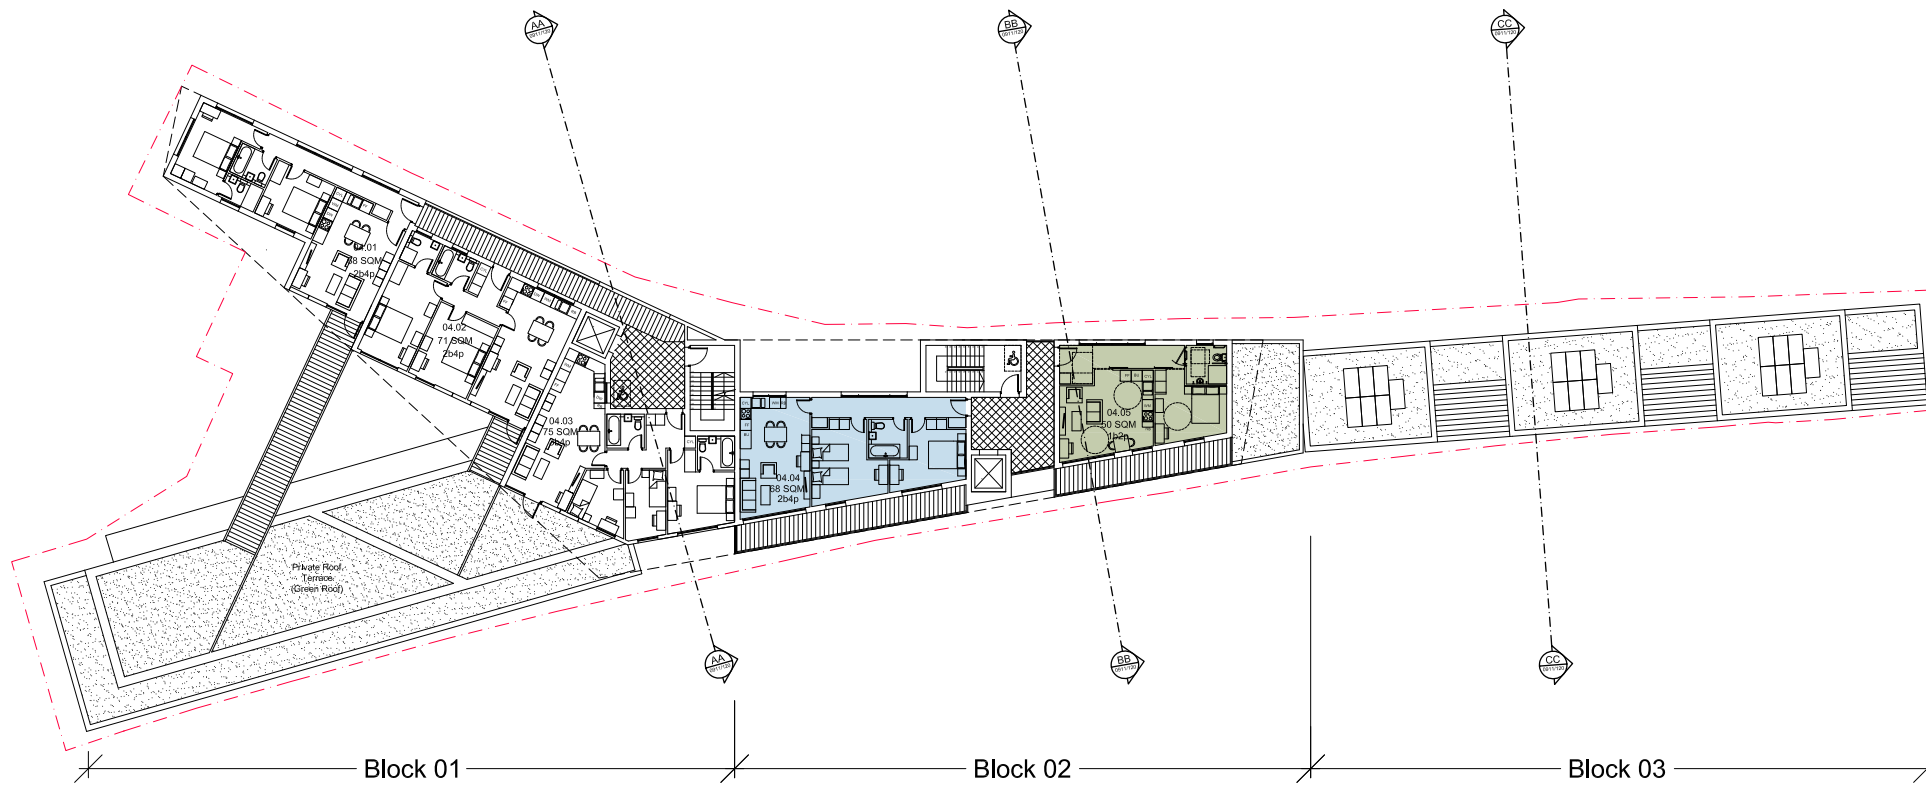

Copyright: All rights reserved. This drawing must not be reproduced without permission.  
Only the original drawing should be relied upon. Contractors, sub-contractors and suppliers must verify all dimensions on site before commencing any work or making any shop drawings.  
All shop drawings to be submitted to the architect / interior designer for comment prior to fabrication.  
This drawing is to be read in conjunction with the architect's / interior designer's specifications, bills of materials / schedules, structural, mechanical & electrical drawings and all discrepancies are to be reported to the architect / interior designer.  
Do not scale from this drawing. Dimensions are in millimetres unless otherwise stated.

#### NOTES

#### Affordable housing provision key

- Social rented
- Shared ownership

B	Ensuite bathrooms removed as requested by LBC	08.06.12	JB
A	Affordable housing provision & assisted by others	04.04.12	JB
rev	amendments	date	by

**dexter moren associates**  
architecture urban design  
interior design creative media  
www.dextermoren.co.uk  
email@dextermoren.com  
57d  
jamestown road  
london nw1 7db  
UK  
t: 020 7267 4440  
f: 020 7267 6044

architecture  
project  
163 Iverson Road  
West Hampstead NW6  
client  
Winbush Properties Ltd


drawing title  
Third & Fourth Floor Plans

drawing status  
Planning


scale	date	drawn by	checked by
1:200 @ A1	12.12.11	JM	HL
1:400 @ A3			
job no.	drawing no.	revision	
0911	PL-102	B	

This drawing is prepared for the purposes of a planning application and to show design intent only. The information contained herein must not be used for costing, construction, engineering or any other purposes without agreement in writing from Waugh Thistleton Architects Ltd.


NOTES

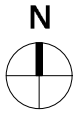

- Site Boundary
- Affordable housing

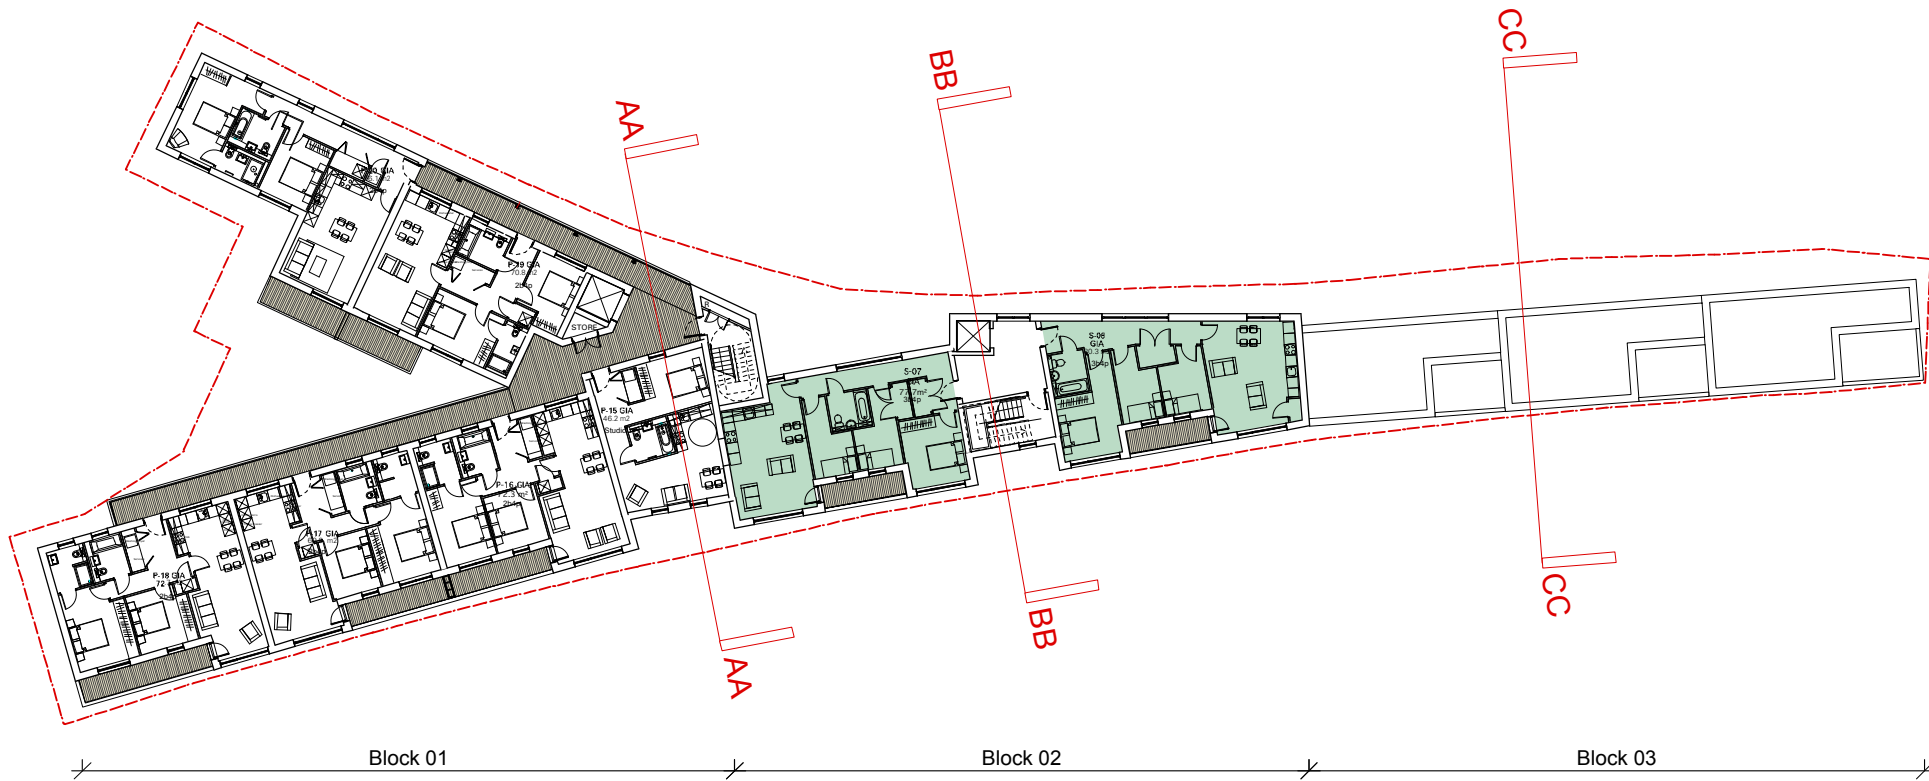

1 THIRD FLOOR PLAN

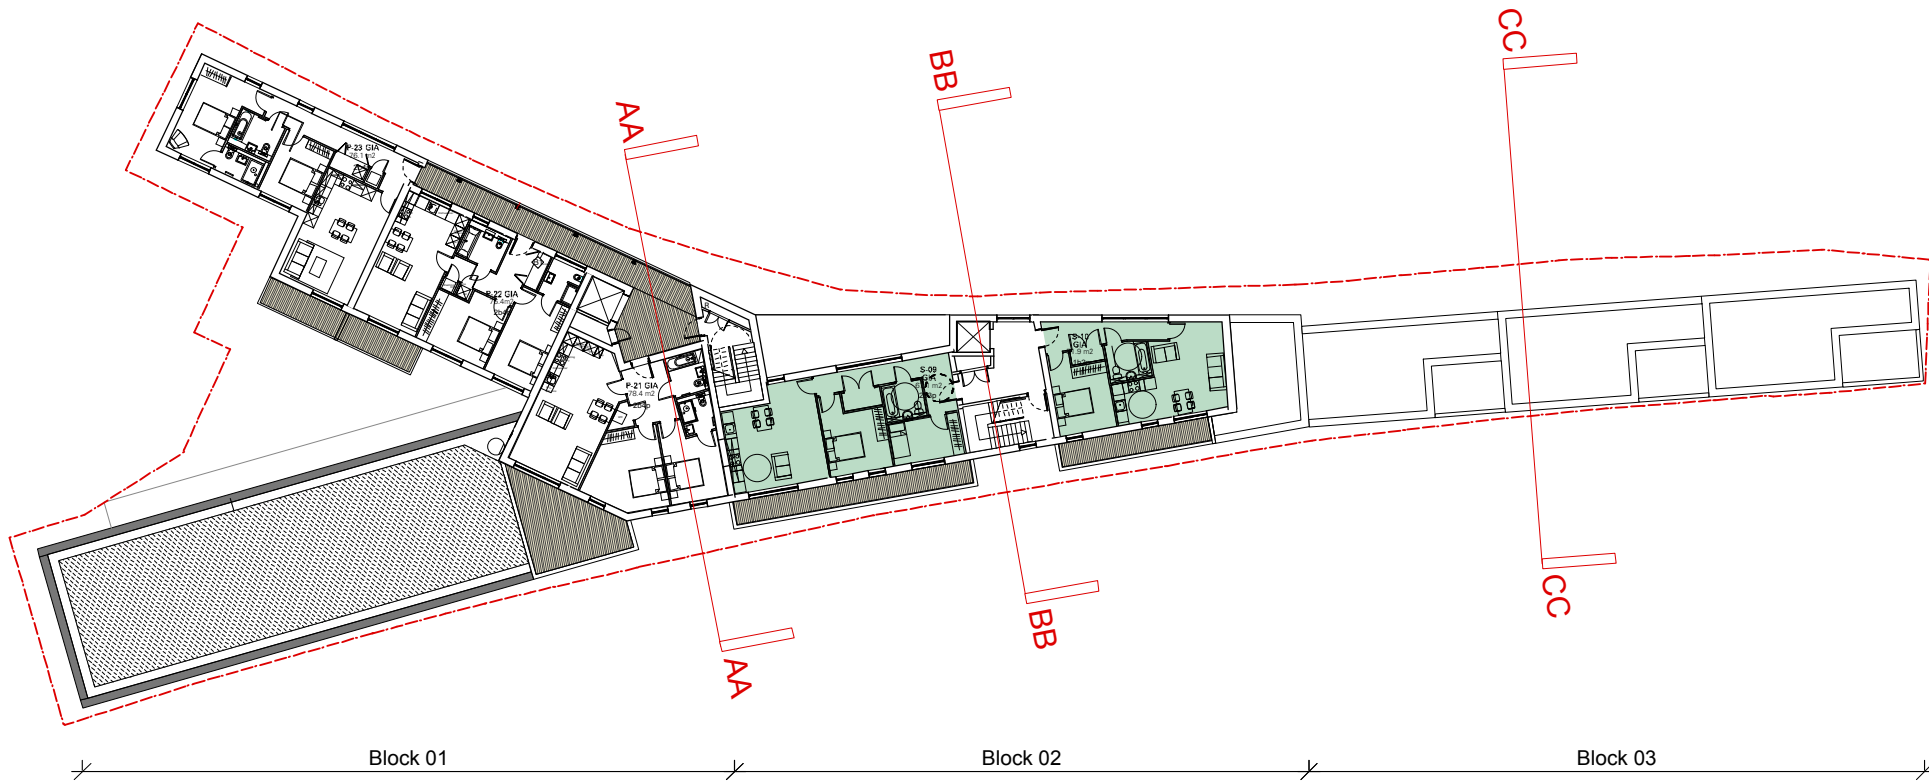

2 FOURTH FLOOR PLAN

REV	COMMENTS	DATE	CHK
1	PLANNING		

Job Iverson Road  
Title Third Floor Plan  
Fourth Floor Plan  
Date July 2014  
Scale 1:200 @ A1 1:400 @ A3  
Drawn AO

Waugh Thistleton  
Architects Ltd  
4 Paul Street  
London EC2A 4NA  
Telephone  
+44 (0)20 7613 5727  
Fax  
+44 (0)20 7613 5749  
emailweb  
waughthistleton.com

architects Waugh  
Thistleton  
1-475-PL-102