

NOTES
CONTRACTORS MUST VERIFY ALL DIMENSIONS ON SITE BEFORE COMMENCING ANY WORK OR SHOP DRAWINGS. FIGURED DIMENSIONS ARE TO BE USED IN PREFERENCE TO SCALED DIMENSIONS. IF THIS DRAWING EXCEEDS THE QUANTITIES TAKEN IN ANY WAY, THE ARCHITECTS ARE TO BE INFORMED BEFORE THE WORK IS INITIATED.
SEIFERT COPYRIGHT

| | | | |
|------|-------------|----------|-------|
| - | FIRST ISSUE | 08.10.14 | JZ |
| REV. | DESCRIPTION | DATE | INIT. |



4 Duke's Mews
London
W1U 3ET

T: 020 7935 6984
F: 020 7486 6507
www.sigma-architects.com

STATUS **PLANNING**



CLIENT **John Seifert**


JOB **5 Chester Terrace
Regents Park, NW1 4ND**

TITLE **GARAGE, EXISTING
DEMOLITION &
PROPOSED PLANS**


SCALE **A1 @ 1:50
A3 @ 1:100**
DRAWING No.
SA 0815/921

DATE
02/04/14
REVISION No.
-


 TO BE DEMOLISHED
/ STRIPPED OUT
 NEW BUILT / FITTED

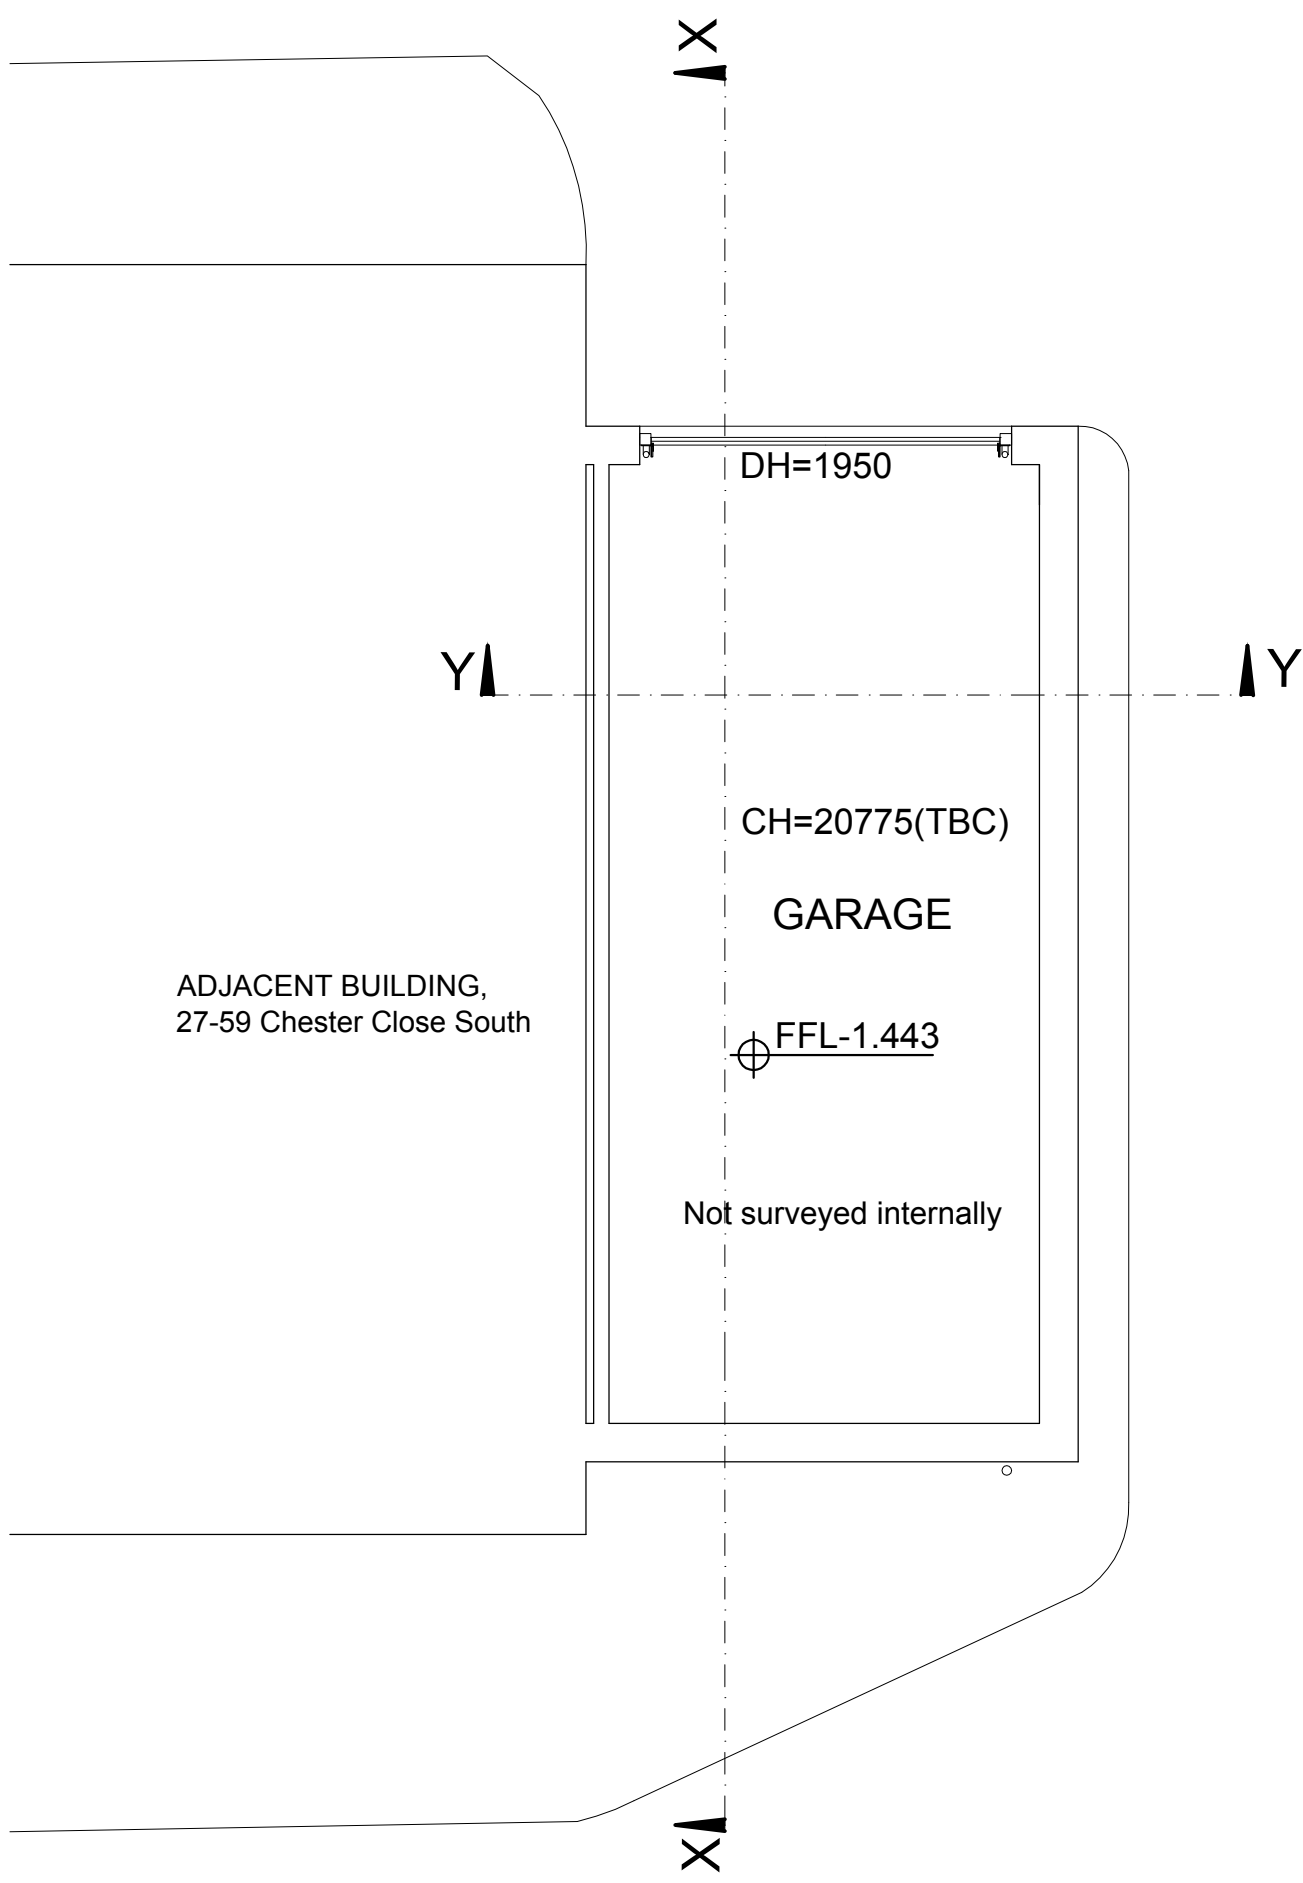


**GARAGE, GROUND FLOOR PLAN
AS EXISTING**

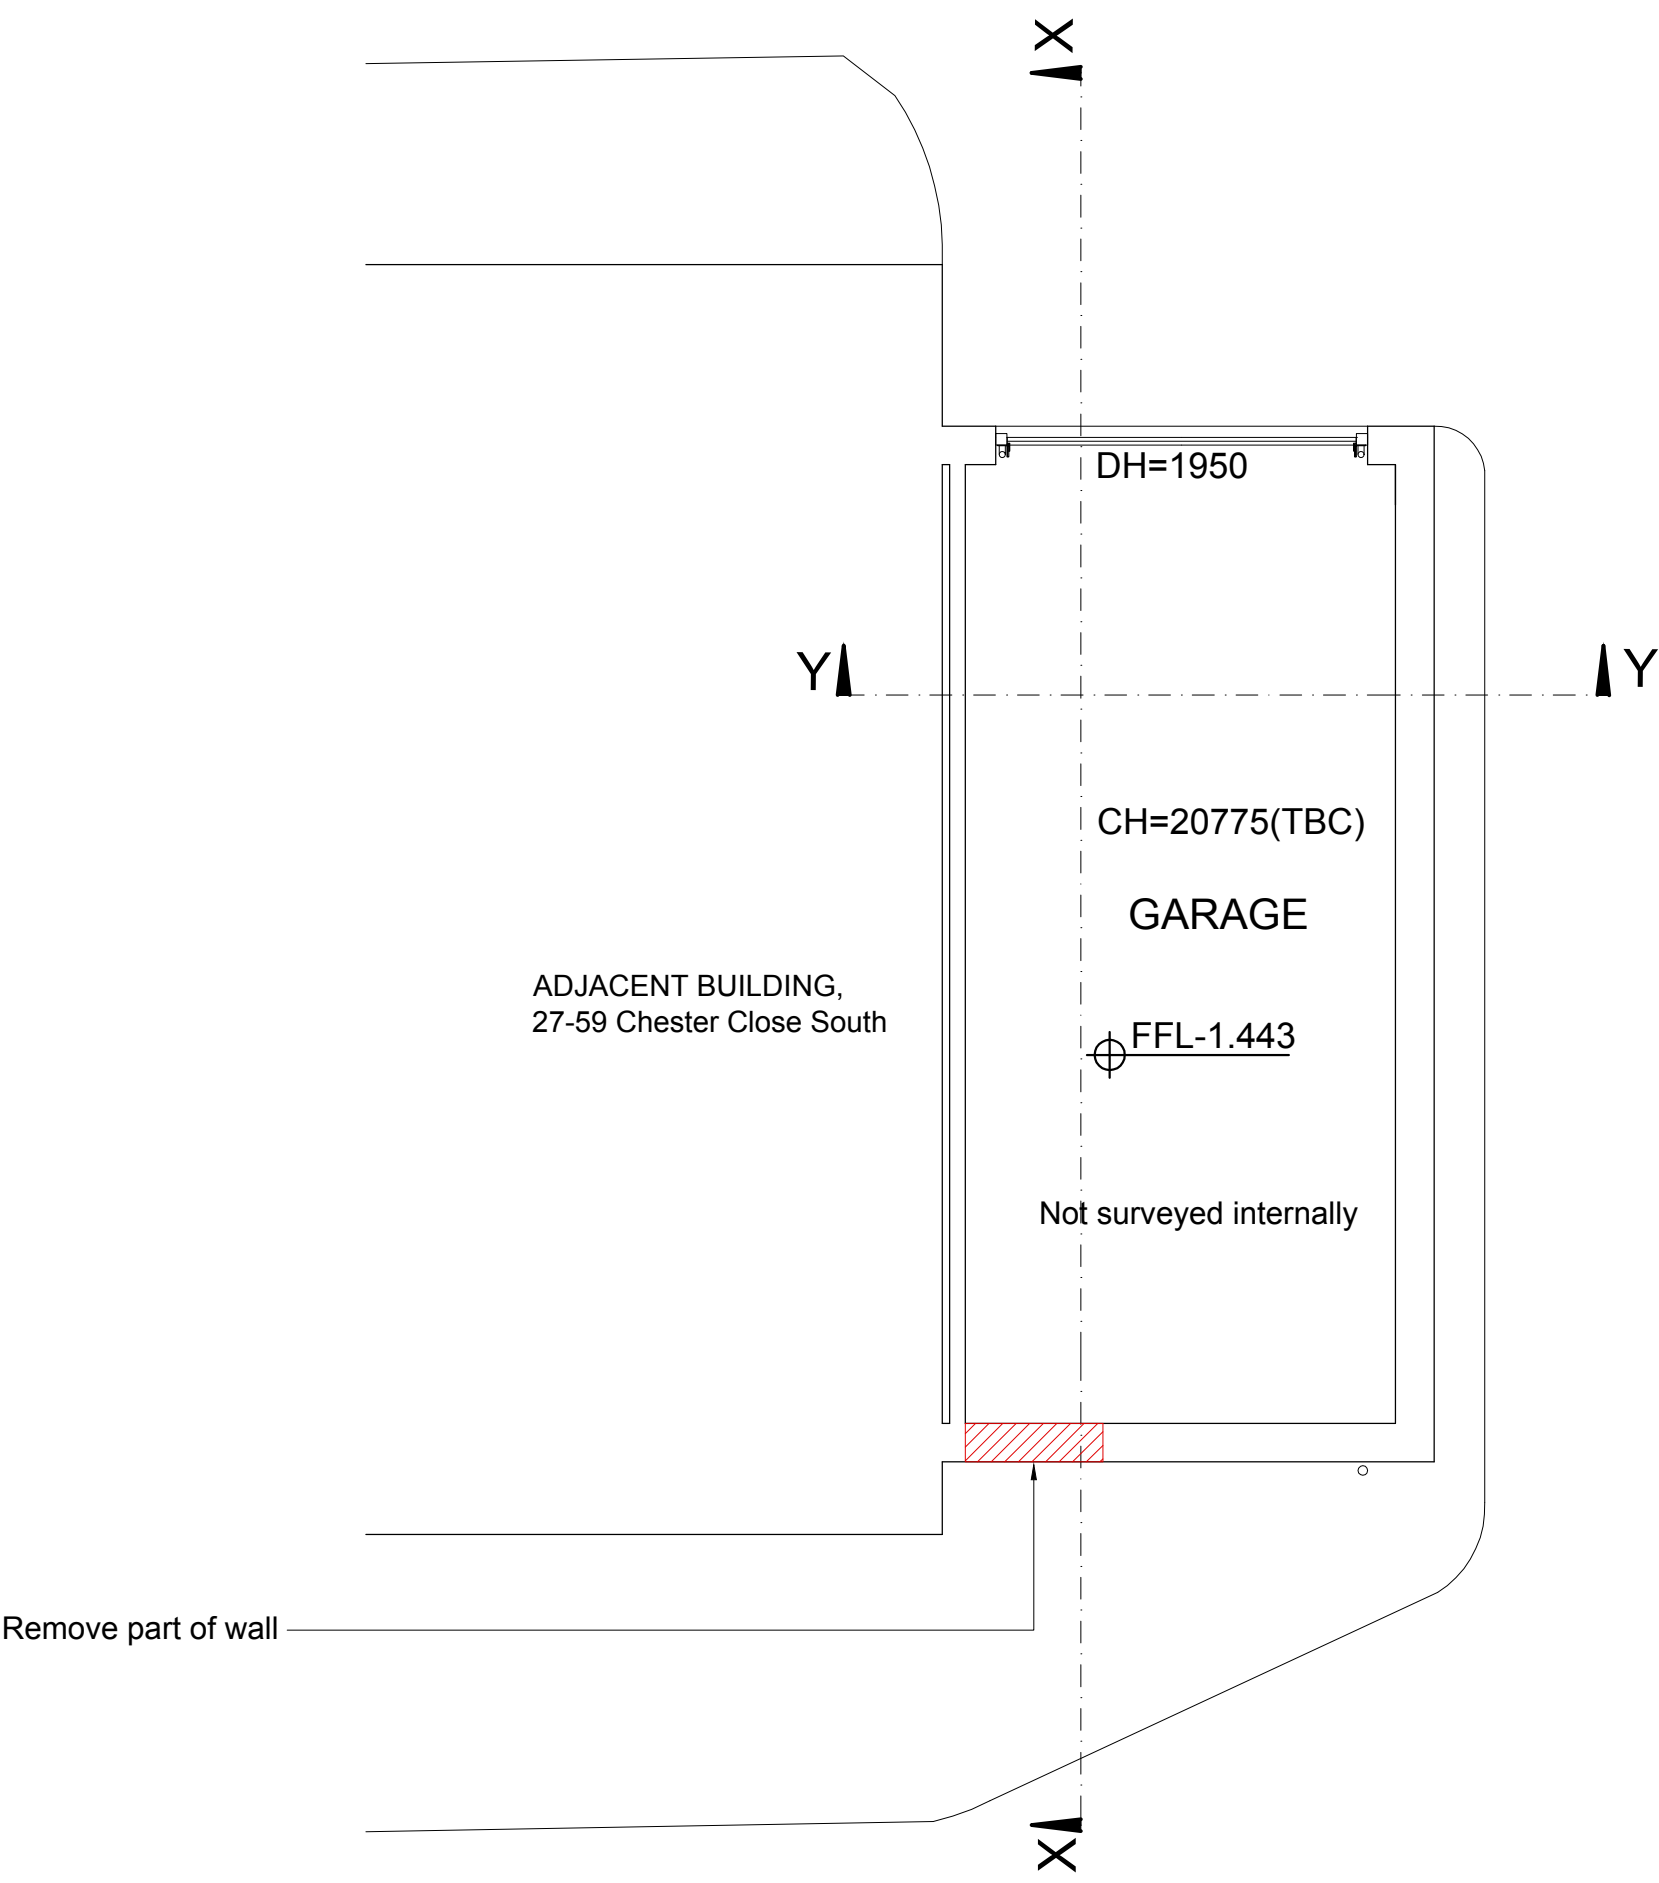


**GARAGE, GROUND FLOOR PLAN
DEMOLITION & STRIPPING OUT**

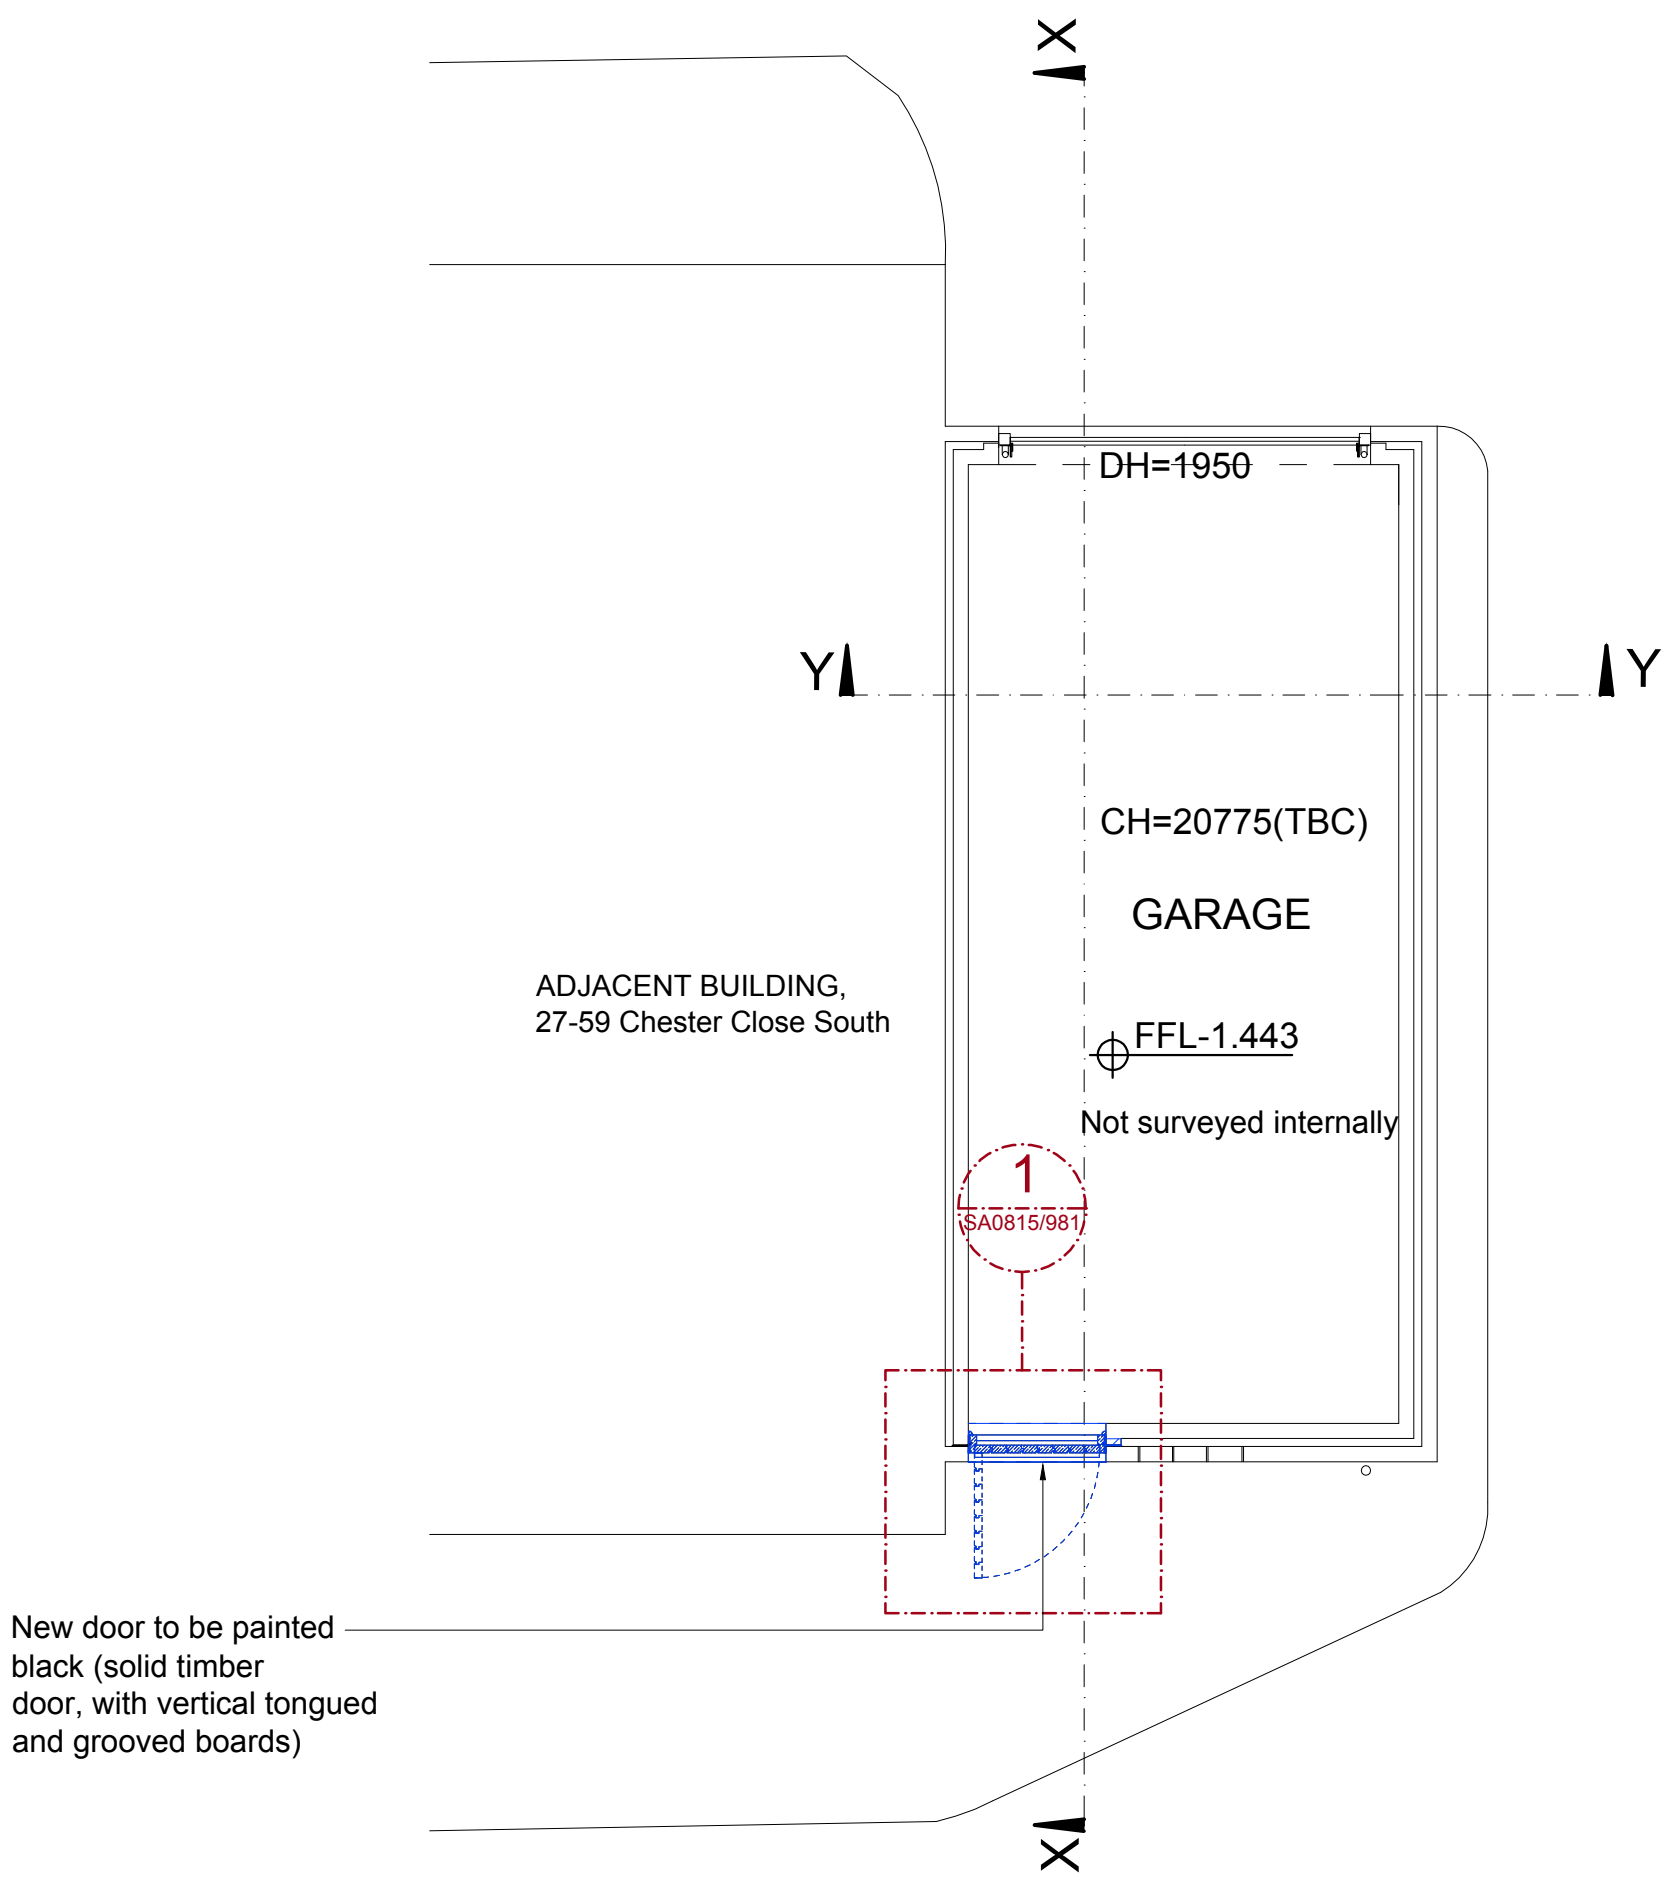


**GARAGE, GROUND FLOOR PLAN
AS PROPOSED**

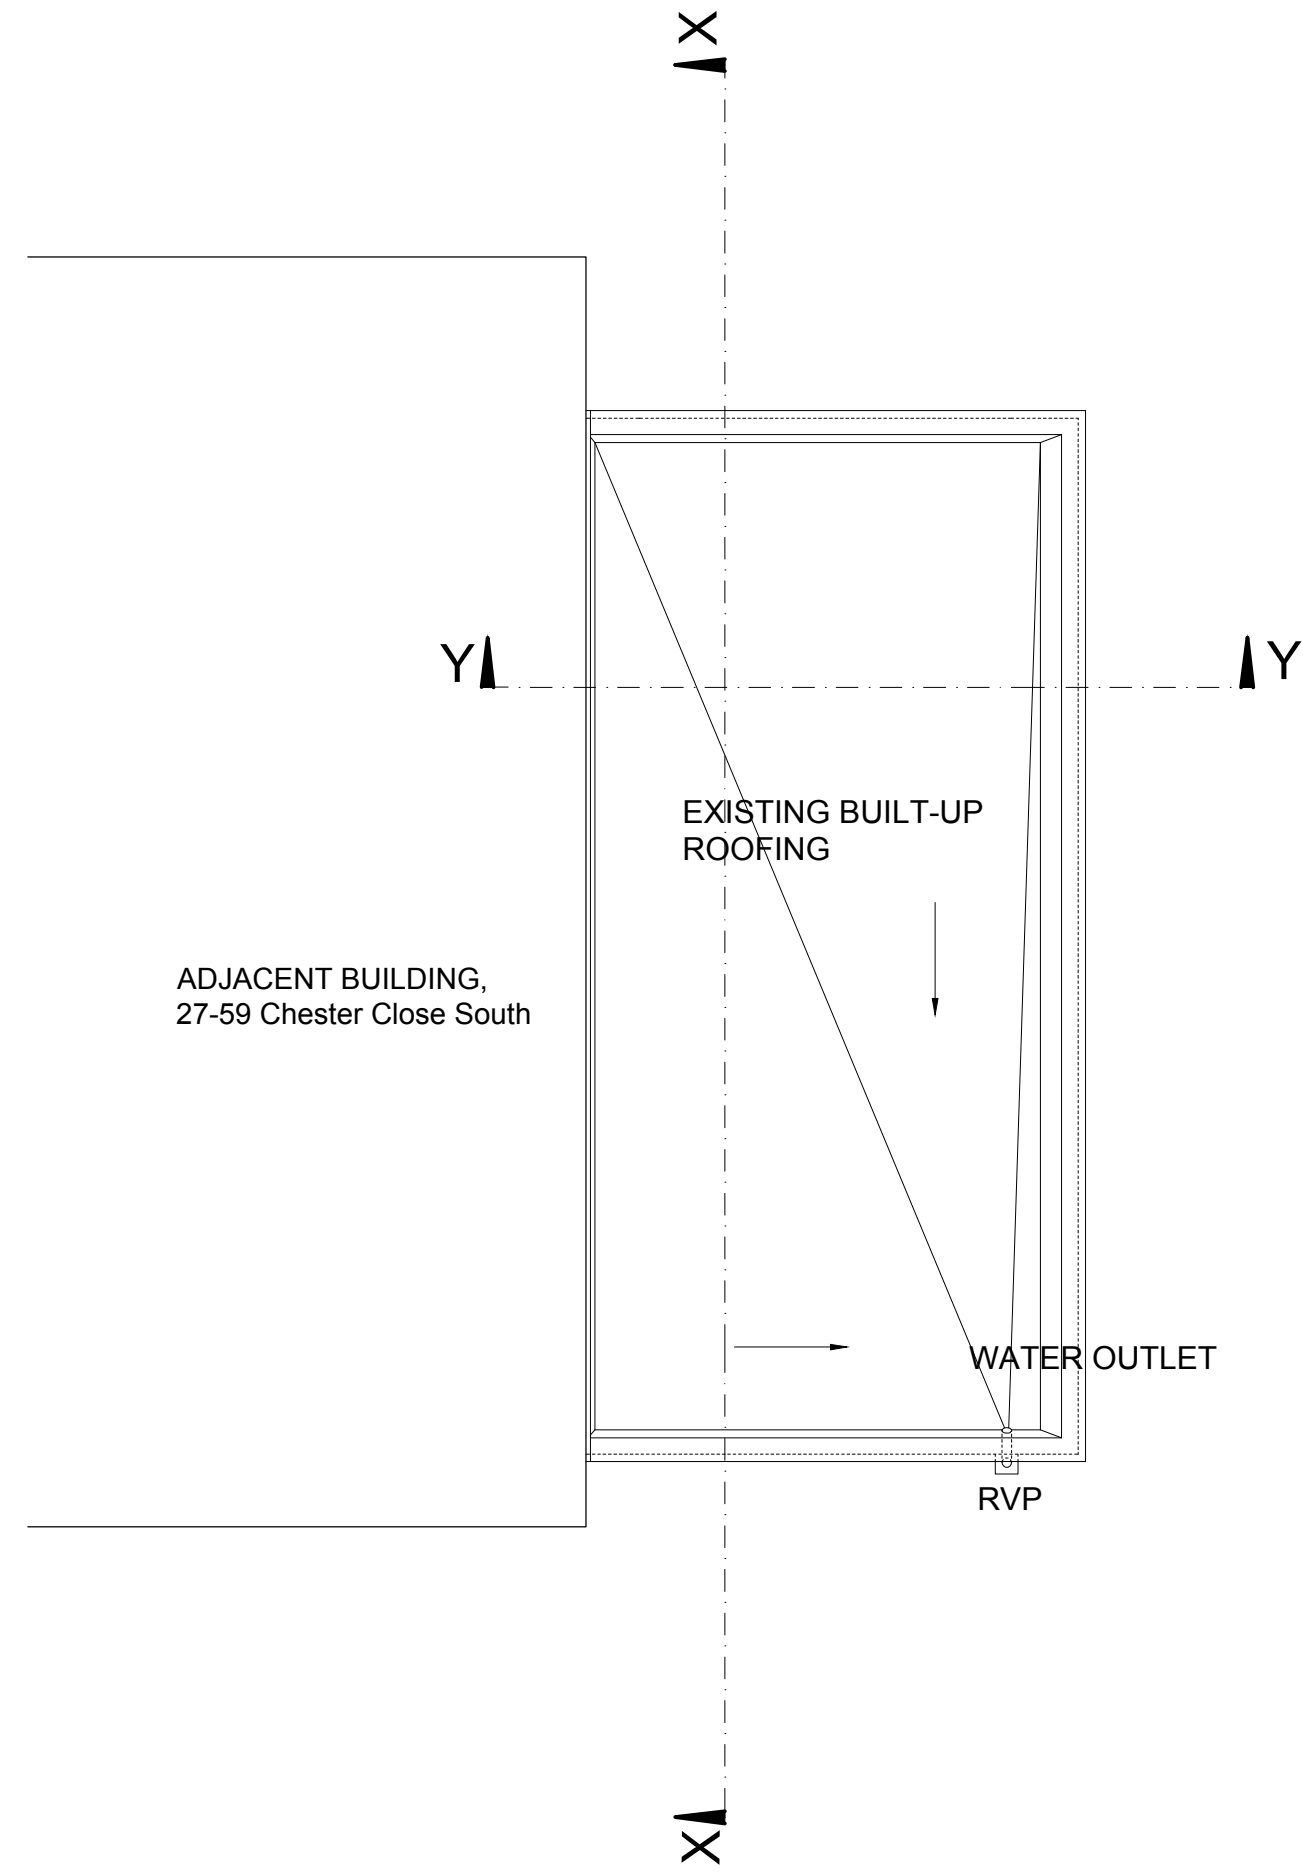

**GARAGE, ROOF PLAN
AS EXISTING**

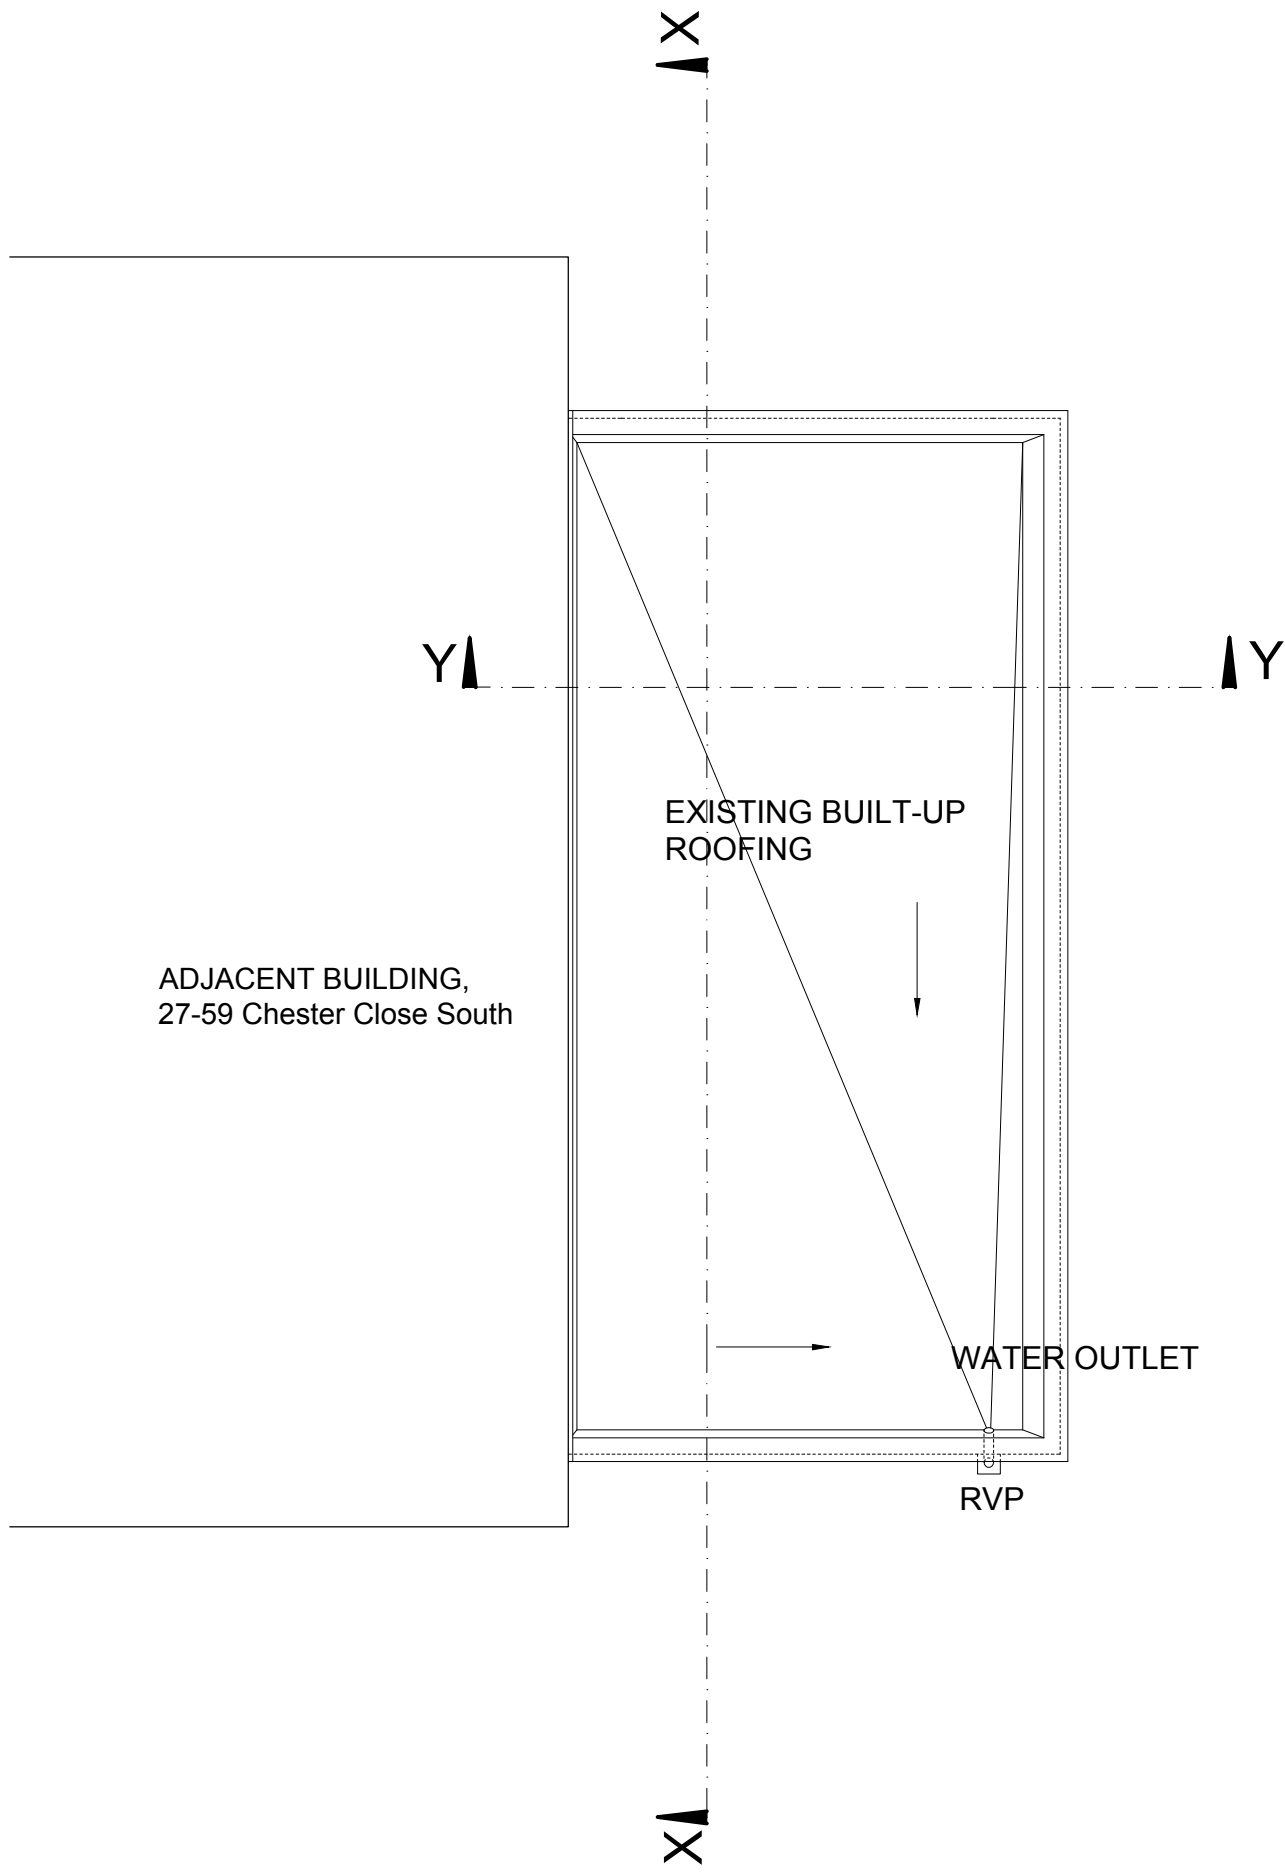

**GARAGE, ROOF PLAN
(NO DEMOLITION OR STRIPPING OUT)**

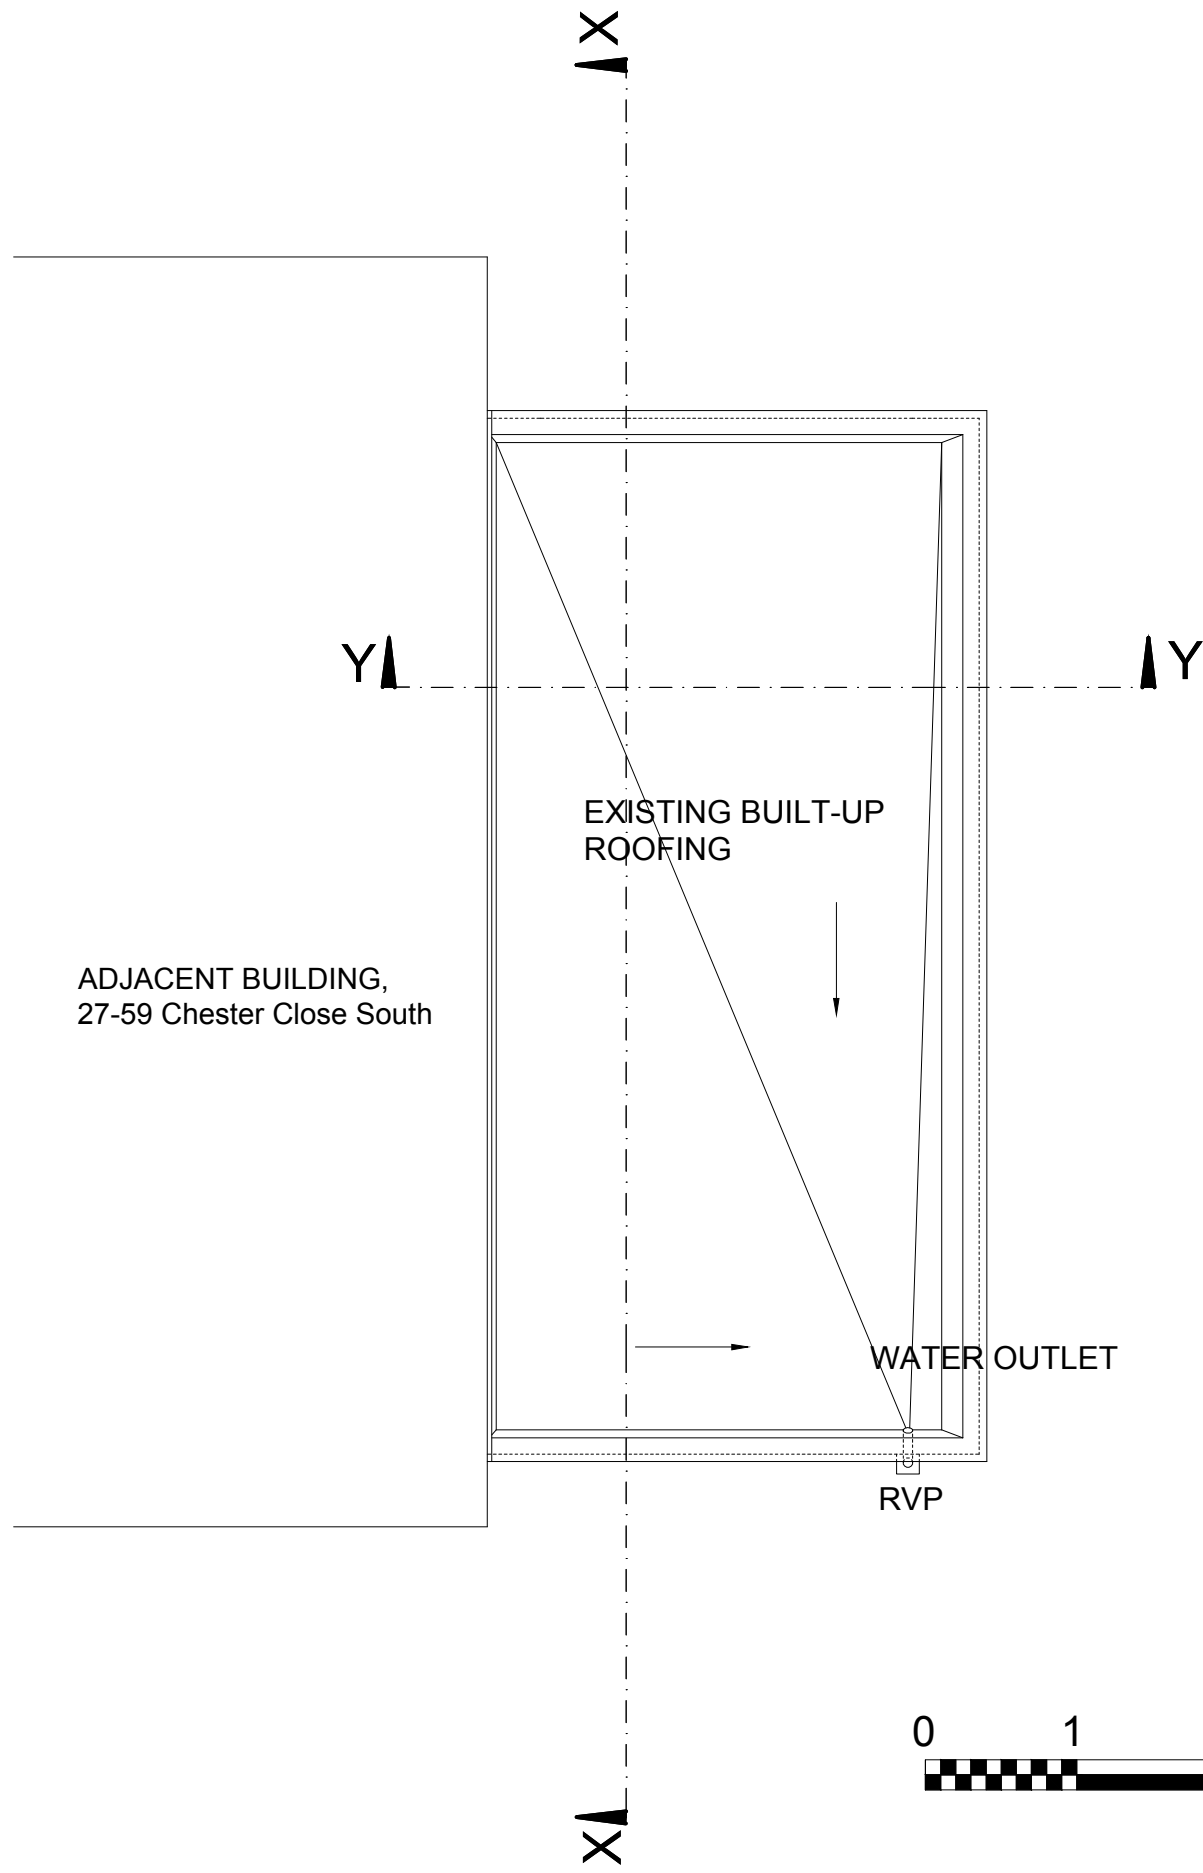

**GARAGE, ROOF PLAN
AS PROPOSED**