





front elevation

rear elevation

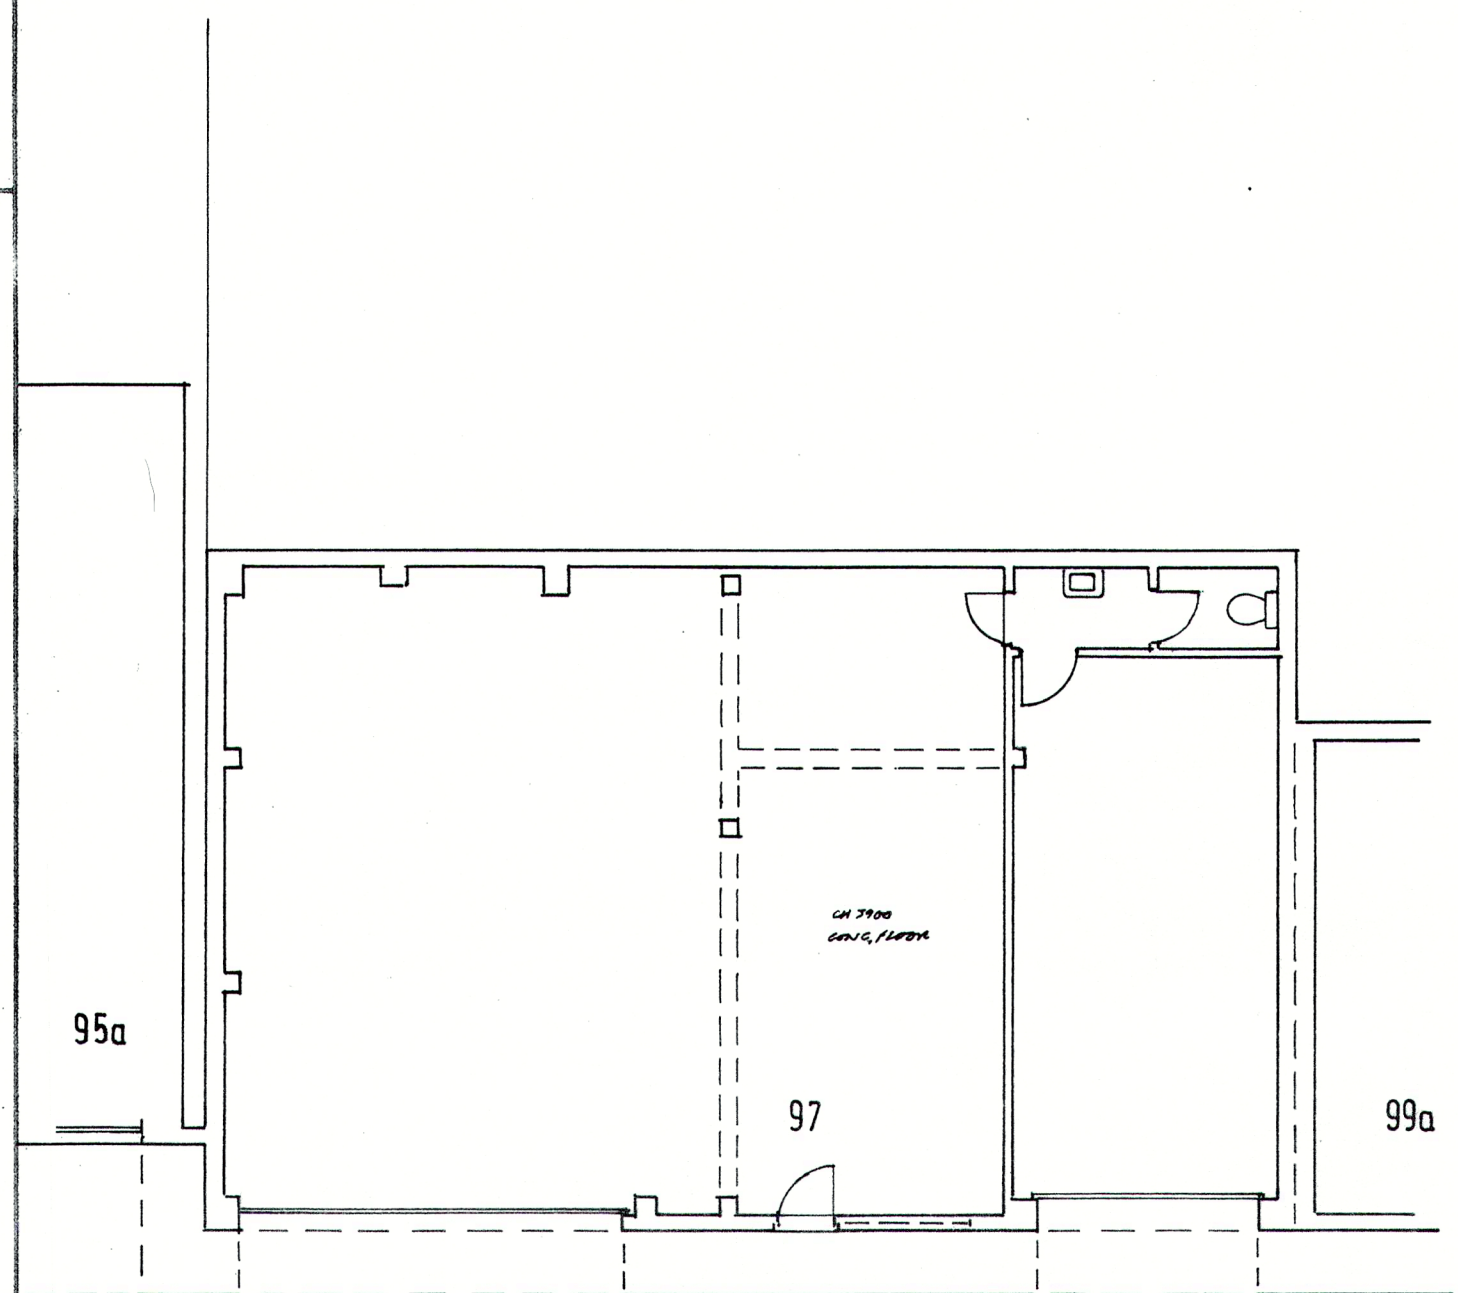


ground floor plan

CAMDEN MEWS

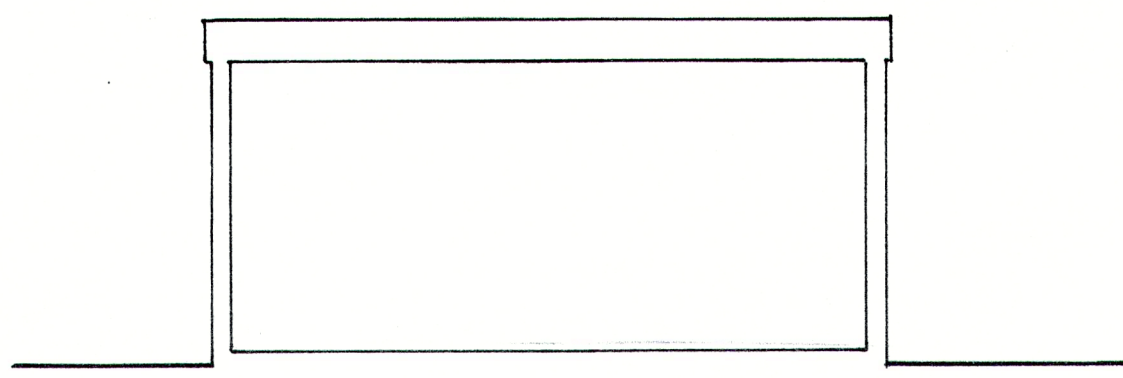

section a-a

*ALL WORK TO COMPLY WITH THE BUILDING'S BASIS OF ALL RELEVANT CODES OF PRACTICE.  
ALL WORK TO BE CHECKED ON SITE BY CONTRACTORS BEFORE COMMENCEMENT  
IF ANY ERRORS TO BE REPORTED TO SURVEYOR.*

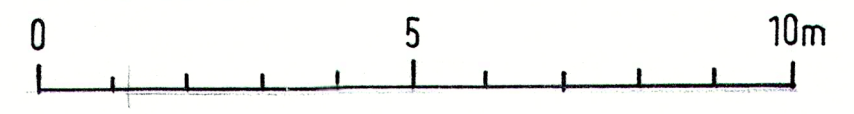

**NOTES**  
All dimensions must be checked on site and not scaled from this drawing.

A	Date	Revisions

© copyright

Client  
magic homes.

Job Title  
measured survey of ex. building.

Drawing Title  
97, CAMDEN MEWS,  
LONDON, NW1.

Scale 1:100

Date 12.12.14 Drawn by AA

Dwg No. 01	Rev.
------------	------