


11 POND STREET NW3


1:50 @ A2

THIS DRAWING IS TO BE READ IN CONJUNCTION WITH ALL OTHER PLANNING & LISTED BUILDING APPLICATION DRAWINGS & DOCUMENTATION, AND IS TO BE USED FOR PLANNING & LISTED BUILDING APPLICATION PURPOSES ONLY

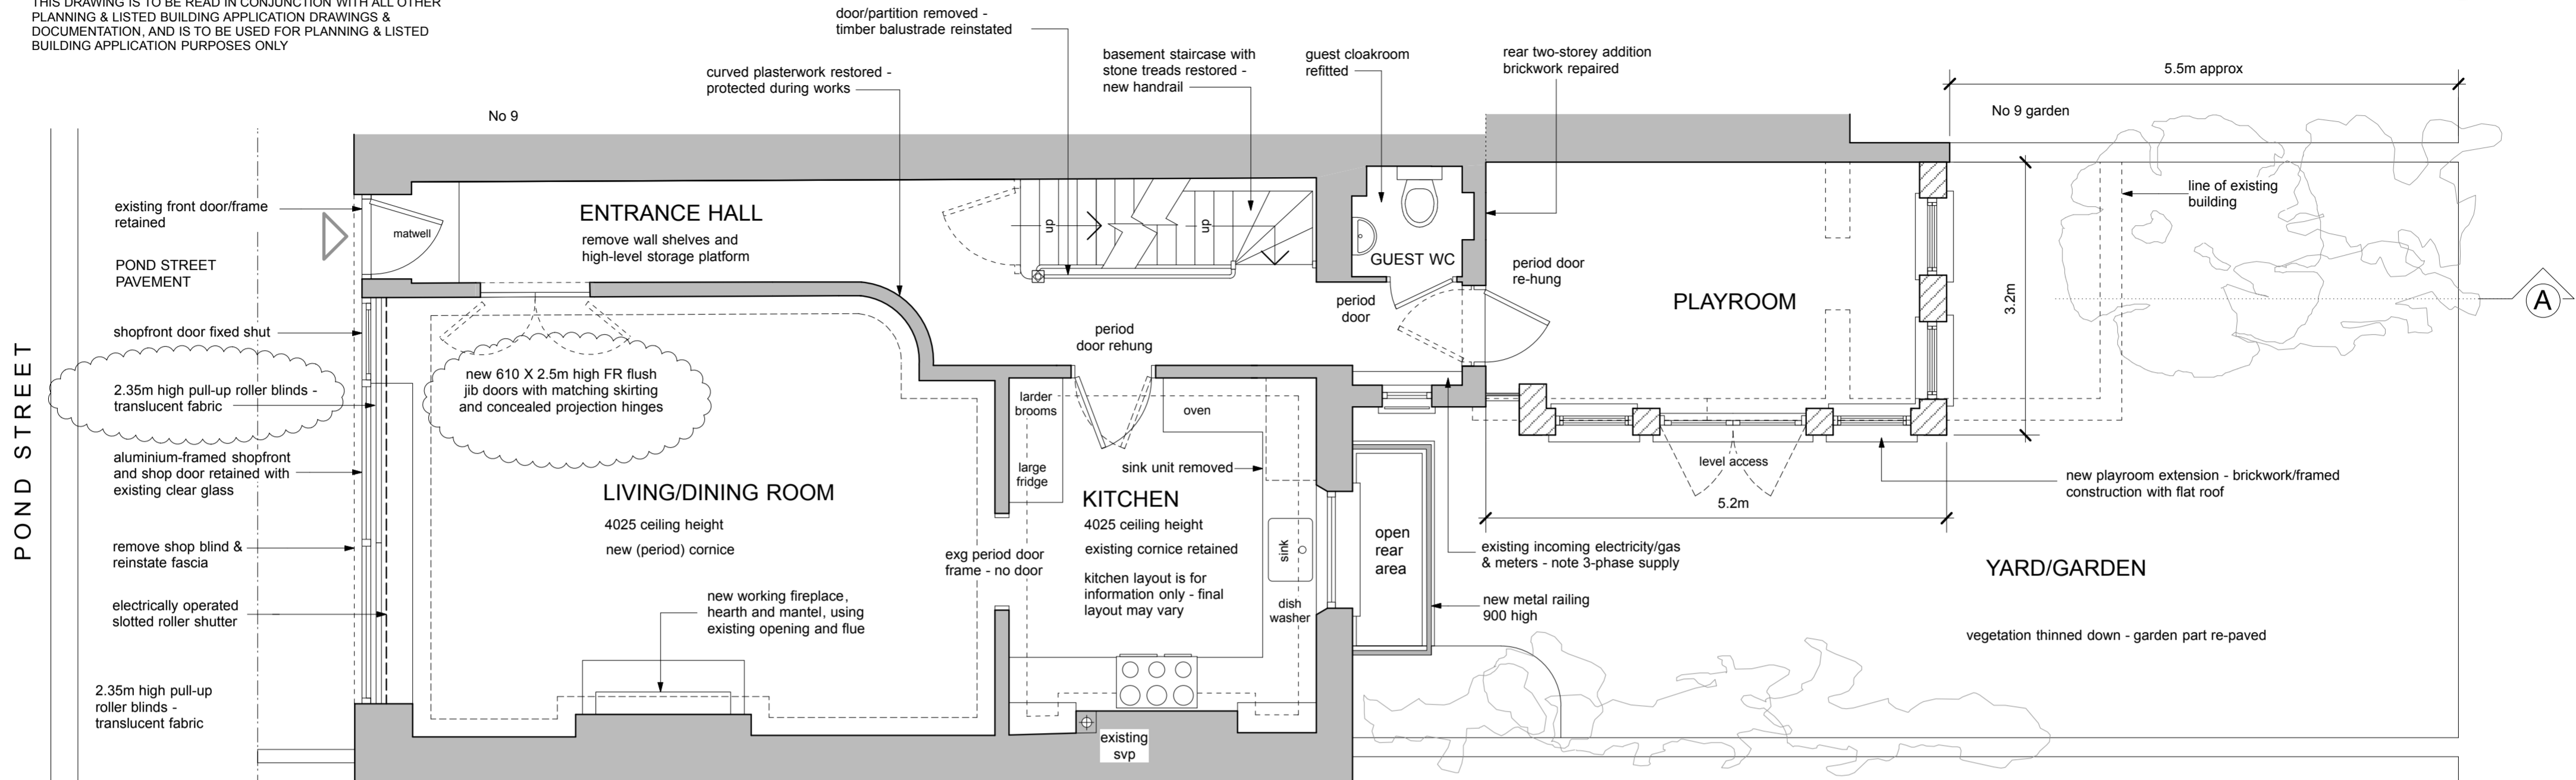

GROUND FLOOR PLAN

slotted roller shutter - electrically operated - as Vision 90 by Syston Shutters or similar
www.syston.com/aluminiumshutters.htm#vision90

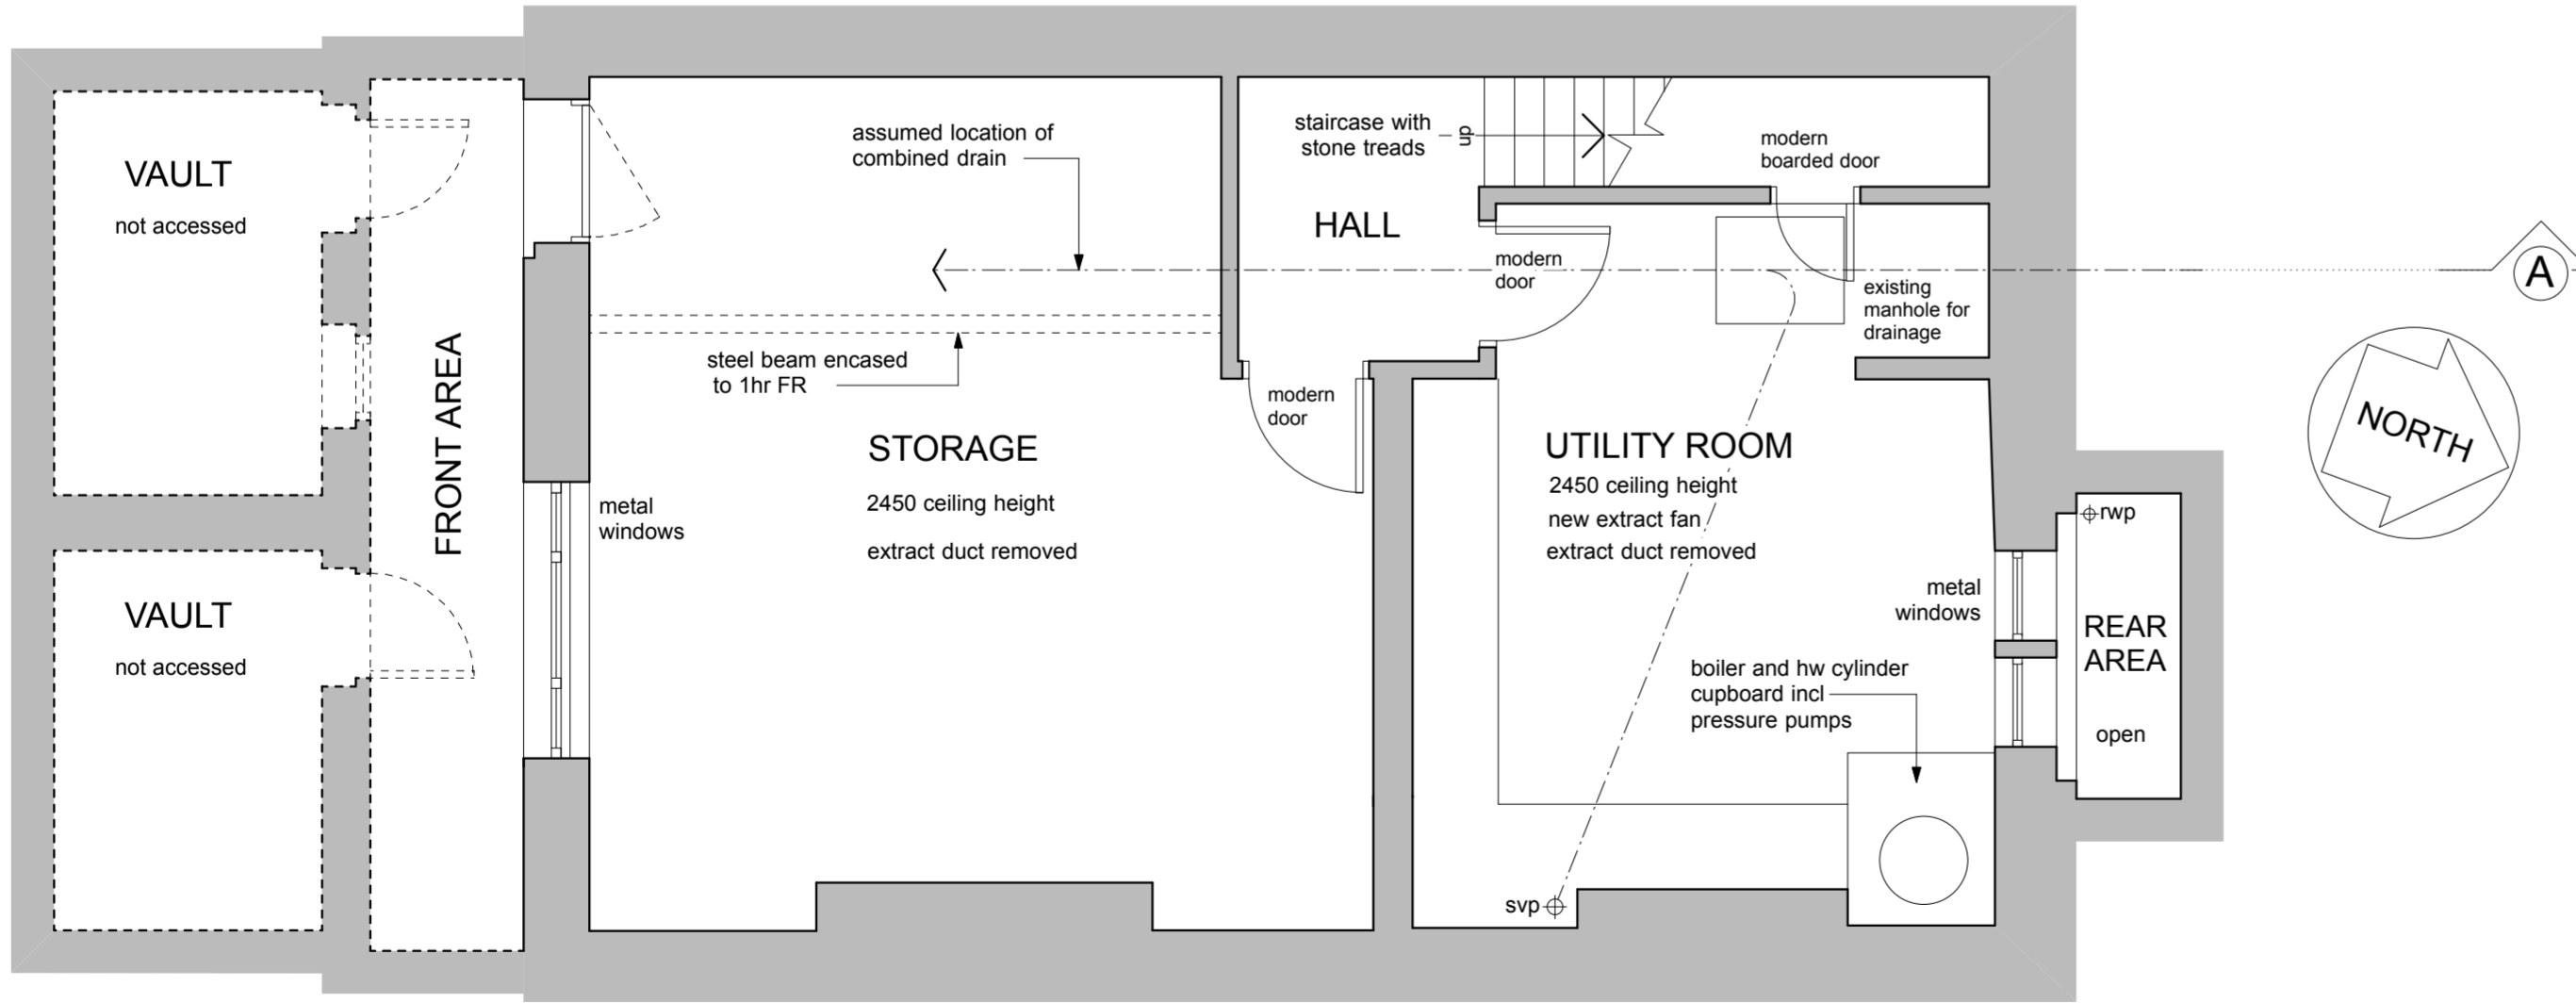

BASEMENT

GENERAL NOTES

- new smoke detection system to main rooms, bedrooms, and staircase/hall
- new heating - sectional radiators in main rooms, otherwise standard radiators
- electrical installation (power and lighting) renewed - IT cabling installed
- new construction
- existing period panelled doors and frames/door stops to be upgraded to FD20 fire-resistance - applies to dining-room door, re-used playroom door, and all bedroom doors
- all new supply and waste pipework and other services to run in voids - underfloor/ceiling structures are not to be harmed or cut into - cornices and skirtings are not to be cut.

REVISION C - 22nd January 2015

Double doors from hall into living-room (existing shop) changed to jib doors with matching skirting
Shopfront privacy screen omitted - pull-up roller blinds shown

REVISION B - 12th January 2015

Note added for services and no cutting into structure, or cornices/skirtings
Clear glass for false box sash windows to ground floor front room shopfront screen
New rear playroom - windows changed to box sashes - exterior in fairface brickwork (previously rendering)
Kitchen relocated to rear ground floor room
Door to kitchen rehung
Front room (shop) fireplace opened up and new hearth/mantel & gas fire fitted, using existing flue

REVISION A - 27th November 2014

Rear elevation including new playroom added
Section A-A lines added

Brod Wight
ARCHITECTS

TEL 020 7722 0810 FAX 020 7722 0939 E MAIL office@brodwight.co.uk WEB www.brodwight.co.uk
75 Haverstock Hill London NW3 4SL

11 POND STREET - LONDON NW3

GROUND FLOOR & BASEMENT PLANS - PROPOSED **1039-AP1-01C**

Date October 2014 Scale 1:50@A2 This drawing is copyright Revisions

