


# 11 POND STREET NW3

THIS DRAWING IS TO BE READ IN CONJUNCTION WITH ALL OTHER PLANNING & LISTED BUILDING APPLICATION DRAWINGS & DOCUMENTATION, AND IS TO BE USED FOR PLANNING & LISTED BUILDING APPLICATION PURPOSES ONLY

1:50 @ A2



FRONT ELEVATION - PROPOSED

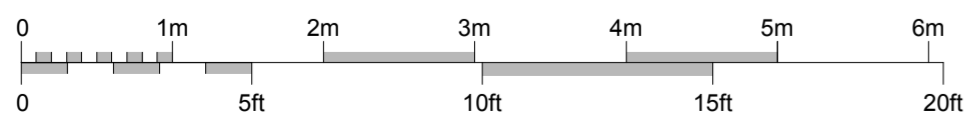


REVISION C - 22nd January 2015  
Shopfront privacy screen removed

REVISION B - 14th January 2015  
New rear playroom - windows changed to box sashes - exterior in fairface brickwork (previously rendering)

REVISION A - 27th November 2014  
Rear elevation including new playroom added - Section A-A lines added

## REAR ELEVATION to new playroom

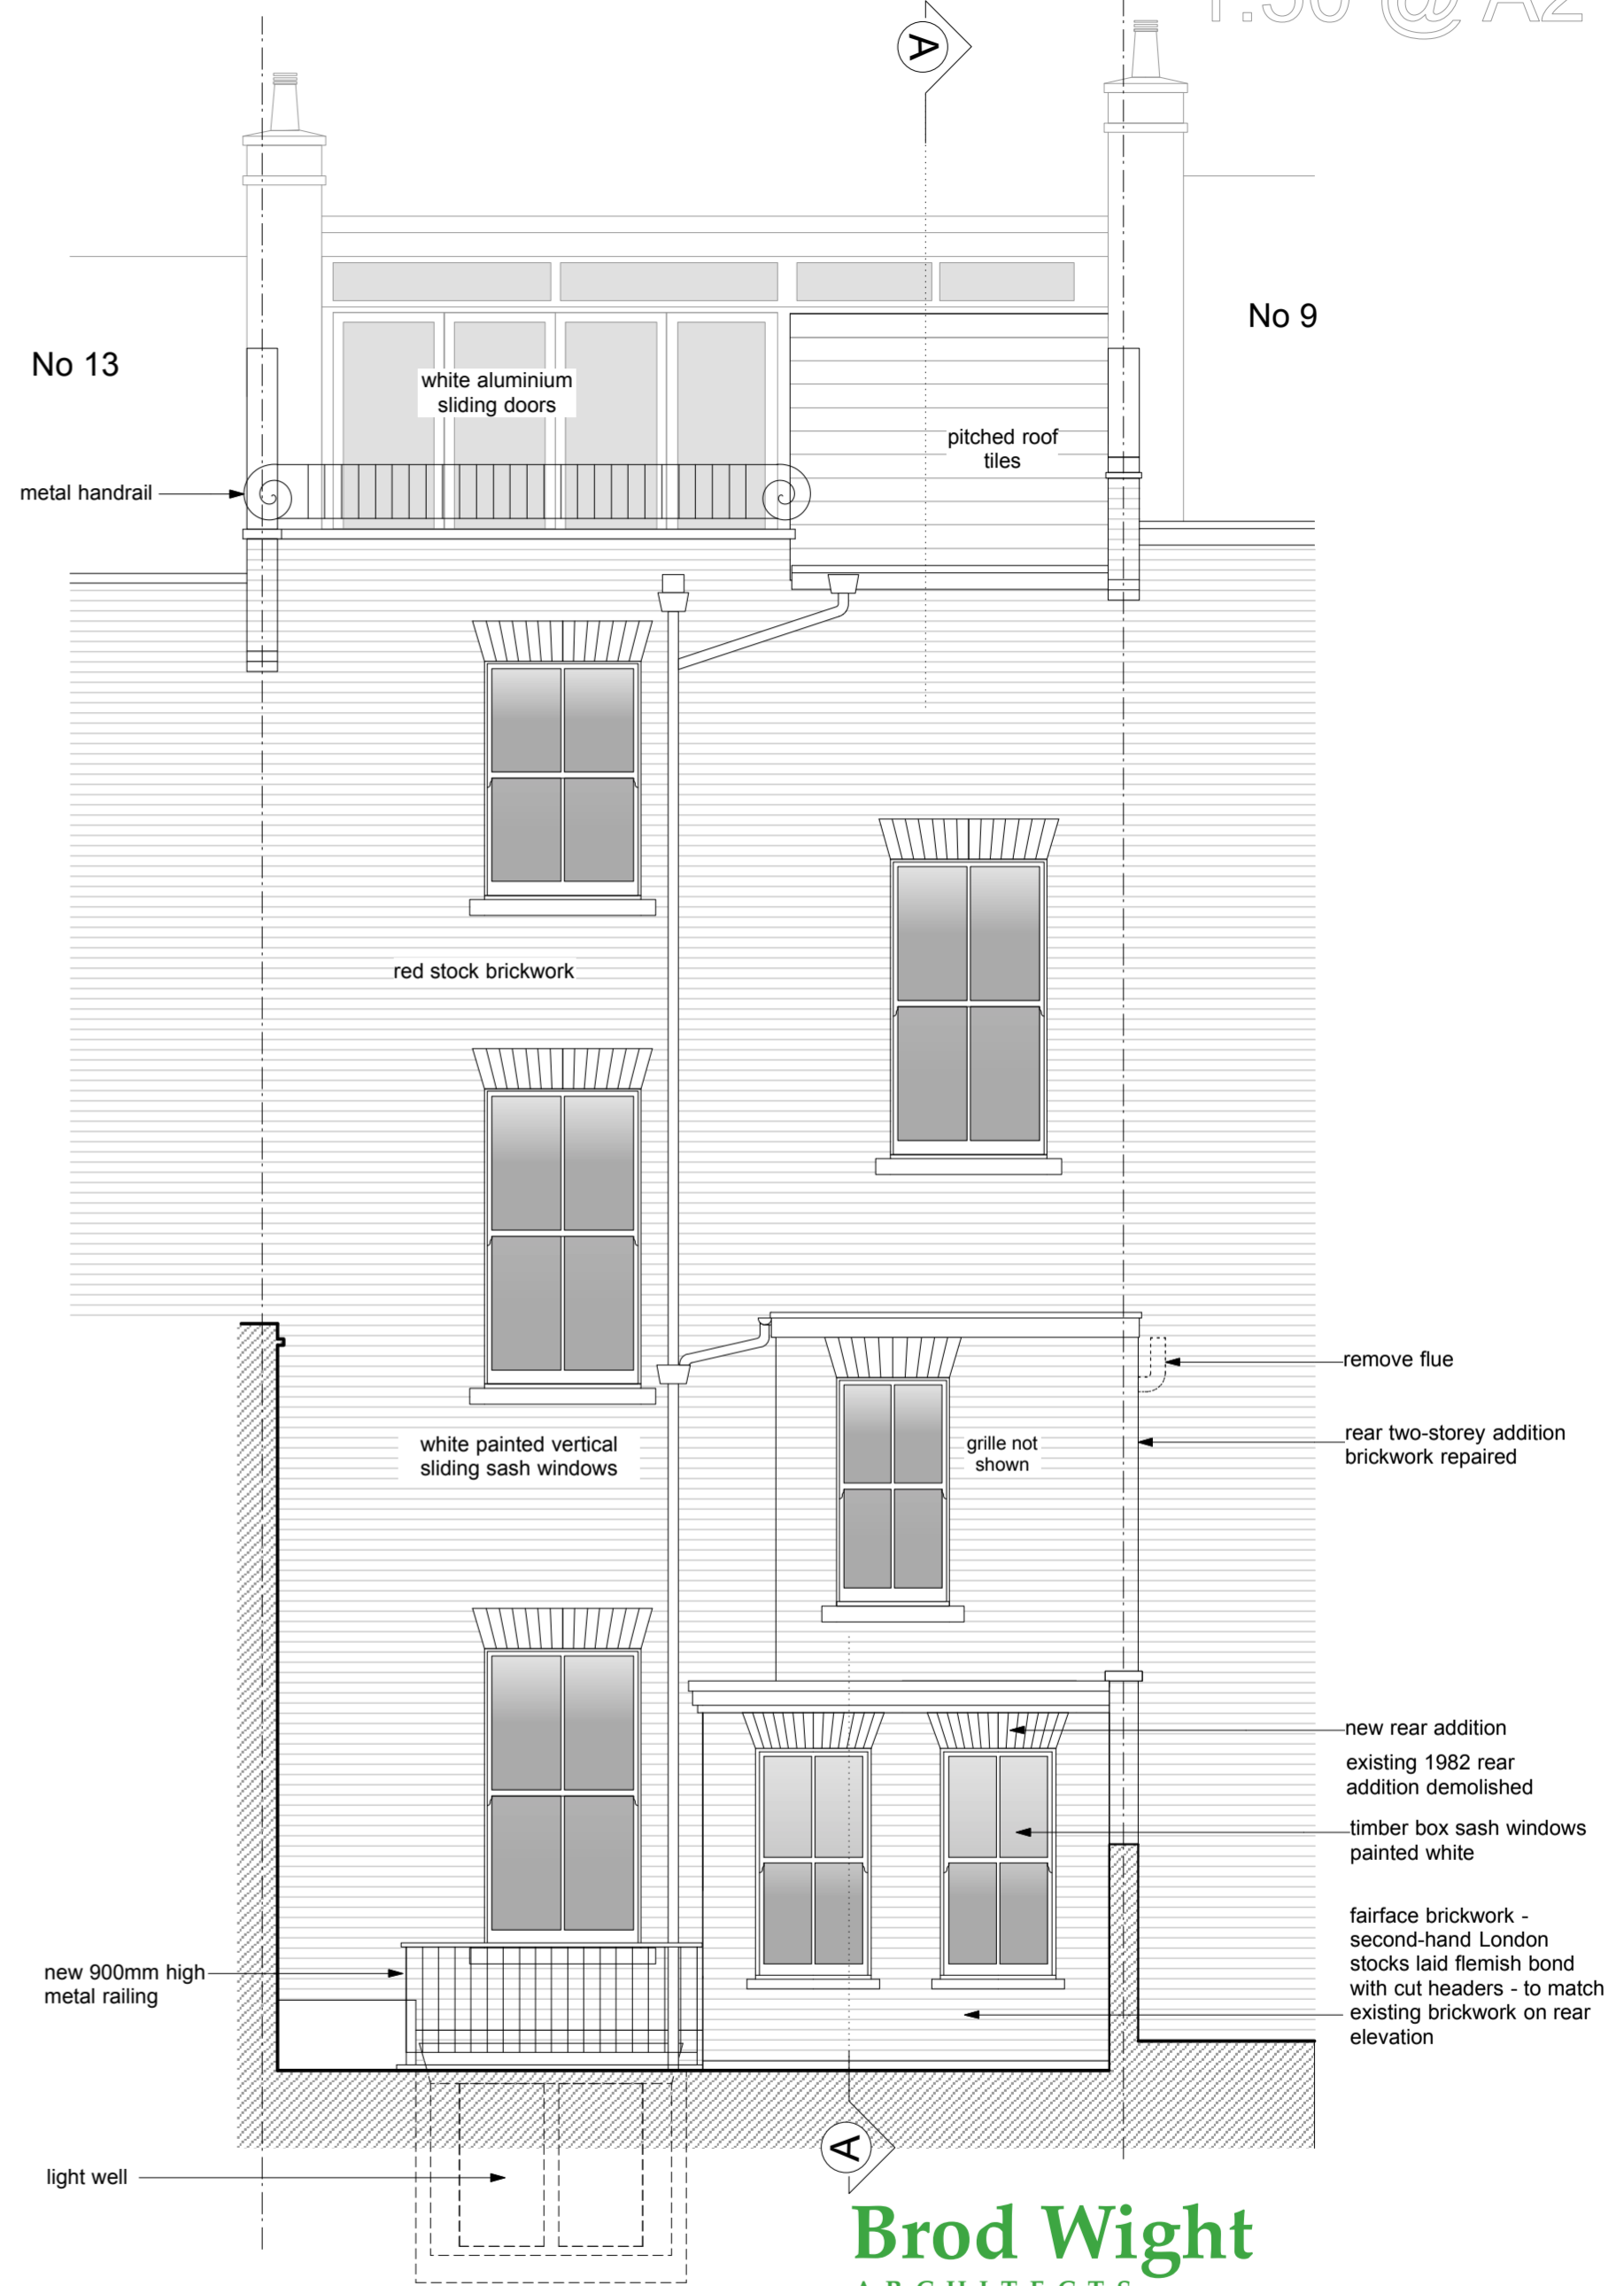

**Brod Wight**  
ARCHITECTS

TEL 020 7722 0810 FAX 020 7722 0939 E MAIL office@brodwight.co.uk WEB www.brodwight.co.uk  
75 Haverstock Hill London NW3 4SL

11 POND STREET - LONDON NW3

ELEVATION TO POND STREET - PROPOSED

1039-AP1-04C

Date October 2014 Scale 1:50@A2 This drawing is copyright

Revisions