

SURVEY BY OTHERS



[01] EXISTING FRONT ELEVATION



[02] EXISTING REAR ELEVATION

NOTE:
DO NOT SCALE FROM DRAWINGS - EXCEPT FOR PLANNING PURPOSES.
ALL DISCREPANCIES TO BE REPORTED TO ARCHITECT IMMEDIATELY.
ALL DIMENSIONS TO BE VERIFIED BY CONTRACTOR ON SITE PRIOR TO THE COMMENCEMENT OF ANY WORKS.

P1 19/01/15 Planning Issue

ISO-A3

VIVENDI ARCHITECTS LTD

Unit E3U, Bounds Green Industrial Estate, Ringway, London N11 2UD
Tel/Fax +44 (0)20 3232 4000 - email: info@vivendiarchitects.com

© VIVENDI ARCHITECTS LTD 2009
All rights reserved, including but not limited to The Copyright, Designs and Patents Act 1988

PROJECT TITLE:
146 CAMDEN HIGH STREET, LONDON NW1 ONE

DRAWING TITLE:
EXISTING FRONT AND REAR ELEVATION

CLIENT:
BREEZE HOLDINGS

DRAWN:
SM

CHECKED:
PK

ISSUED BY:
SM

JOB AND DRAWING NO:


STATUS:
PLA

SCALE AT A3:
1:100

REVISION:
P1

1492-E03-00

SURVEY BY OTHERS

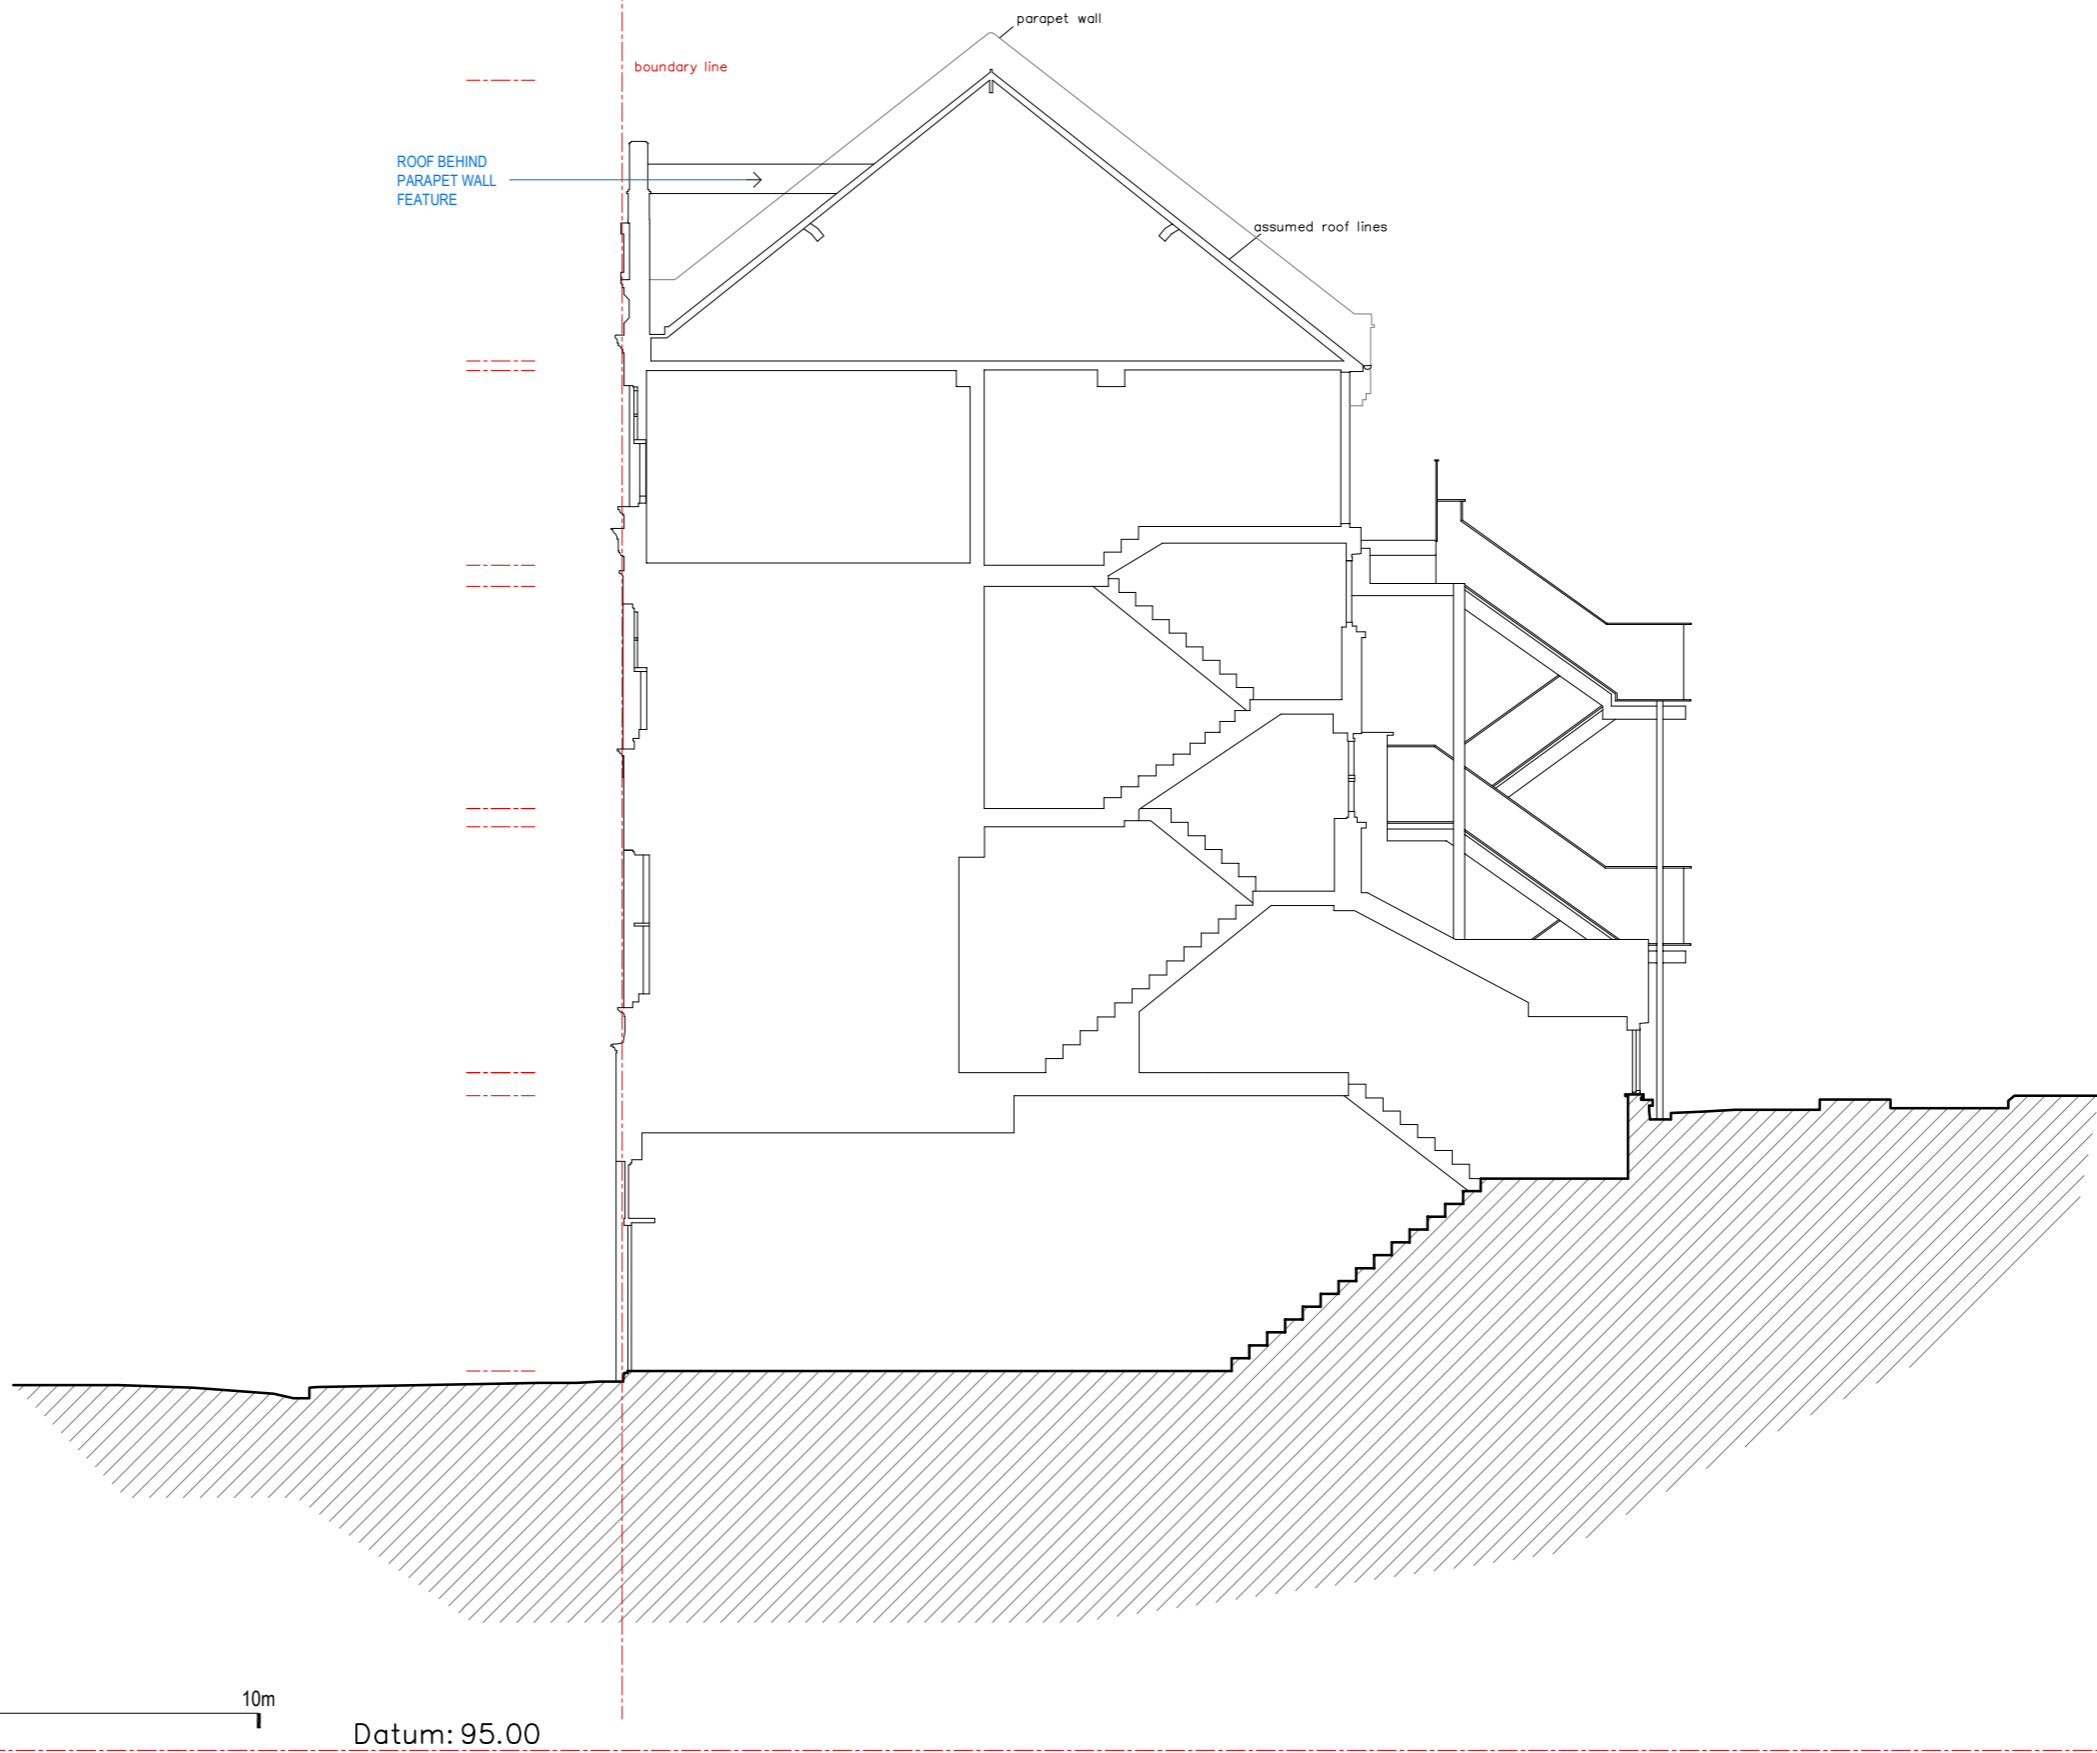

Scale 1:100 0 1 2.5 5 10m

Datum: 95.00

[01] EXISTING SECTION AA'

NOTE:
DO NOT SCALE FROM DRAWINGS - EXCEPT FOR PLANNING PURPOSES.
ALL DISCREPANCIES TO BE REPORTED TO ARCHITECT IMMEDIATELY.
ALL DIMENSIONS TO BE VERIFIED BY CONTRACTOR ON SITE PRIOR TO THE COMMENCEMENT OF ANY WORKS.

P1 19/01/15 Planning Issue

ISO-A3

VIVENDI ARCHITECTS LTD
Unit E3U, Bounds Green Industrial Estate, Ringway, London N11 2UD
Tel/Fax +44 (0)20 3232 4000 - email: info@vivendiarchitects.com
© VIVENDI ARCHITECTS LTD 2009
All rights reserved, including but not limited to The Copyright, Designs and Patents Act 1988
PROJECT TITLE:
146 CAMDEN HIGH STREET, LONDON NW1 0NE
DRAWING TITLE:
EXISTING SECTION AA'

CLIENT:
BREEZE HOLDINGS

DRAWN:
SM
CHECKED:
PK
ISSUED BY:
SM

STATUS:
PLA


SCALE AT A3:
1:100

REVISION:
P1


JOB AND DRAWING NO:

1492-E04-00

SURVEY BY OTHERS

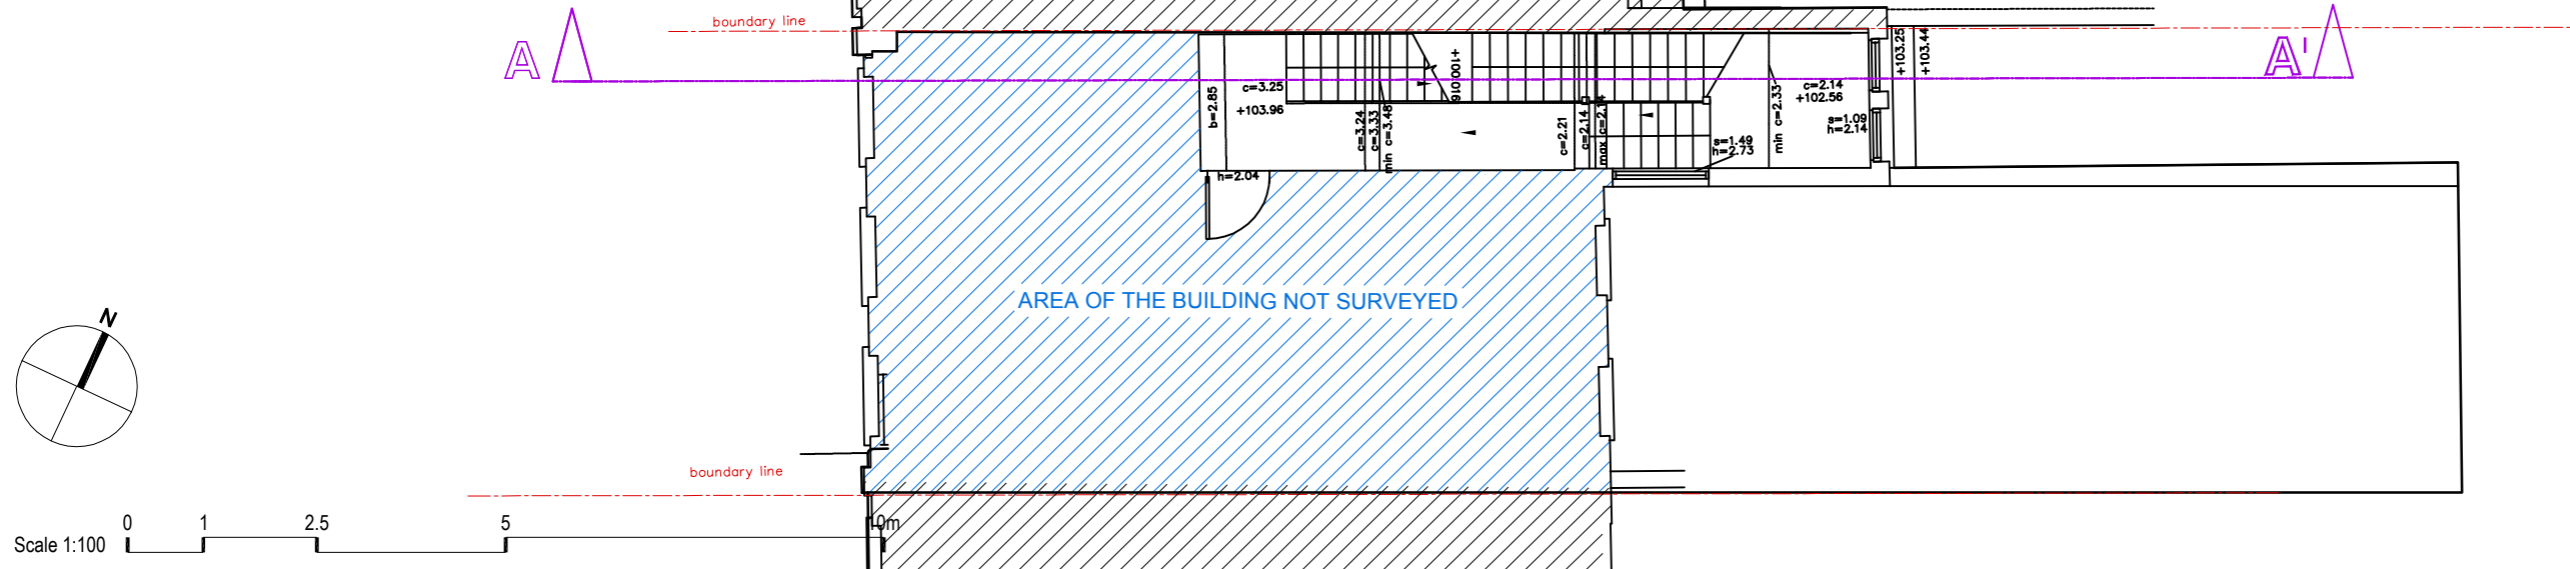

[02] EXISTING FIRST FLOOR PLAN

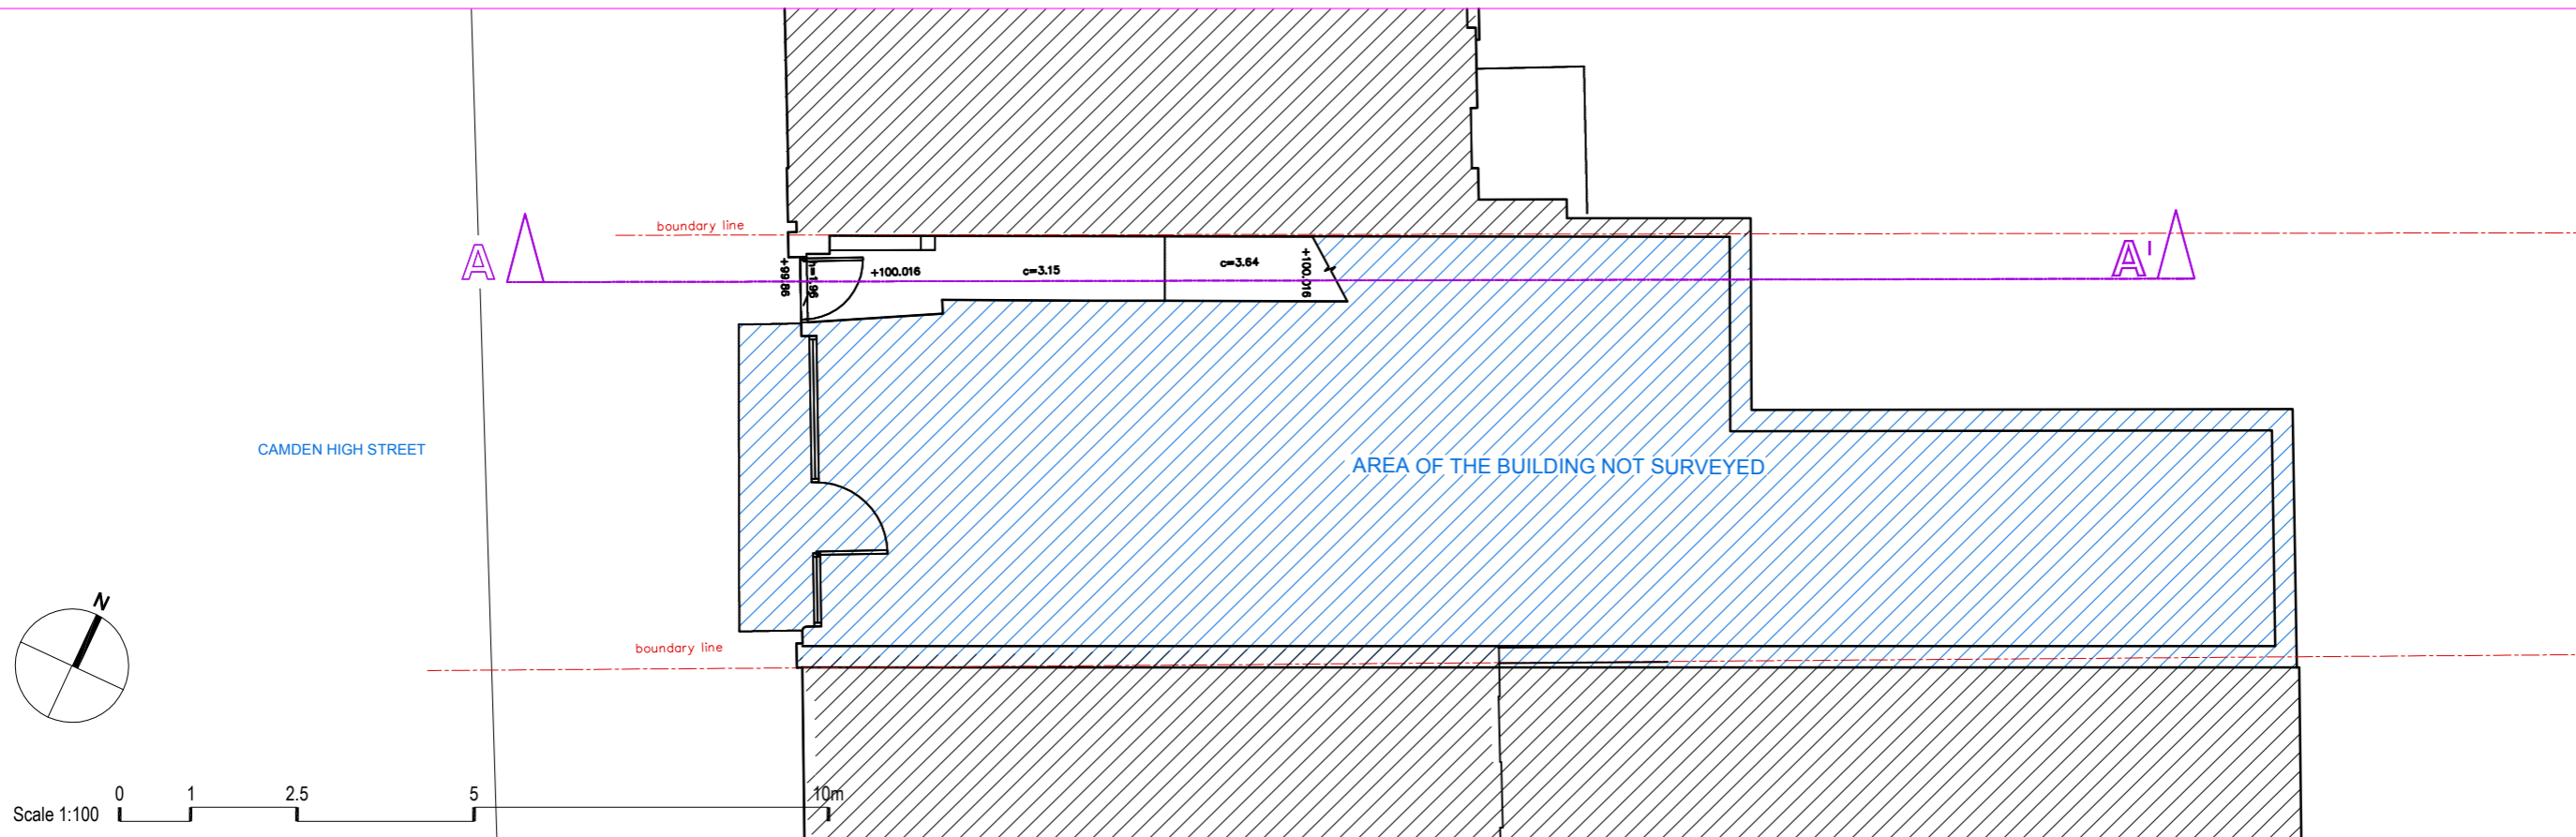

[01] EXISTING GROUND FLOOR PLAN

NOTE:
DO NOT SCALE FROM DRAWINGS - EXCEPT FOR PLANNING PURPOSES.
ALL DISCREPANCIES TO BE REPORTED TO ARCHITECT IMMEDIATELY.
ALL DIMENSIONS TO BE VERIFIED BY CONTRACTOR ON SITE PRIOR TO THE COMMENCEMENT OF ANY WORKS.

P1 19/01/15 Planning Issue

VIVENDI ARCHITECTS LTD
Unit E3U, Bounds Green Industrial Estate, Ringway, London N11 2UD
Tel/Fax +44 (0)20 3232 4000 - email: info@vivendiarchitects.com

CLIENT: **BREEZE HOLDINGS**

PROJECT TITLE:
146 CAMDEN HIGH STREET, LONDON NW1 ONE

DRAWING TITLE:
EXISTING GROUND AND FIRST FLOOR PLAN

ISO-A3

DRAWN: SM	STATUS: PLA
CHECKED: PK	SCALE AT A3: 1:100
ISSUED BY: SM	REVISION: P1
JOB AND DRAWING NO: 1492-E02-00	