


ISSUE RECORD		by	ch.
A	24.03.14	Planning Application	
B	30.01.15	Planning variation - draft	
C	03.02.15	Planning variation - issue	

PROJECT
16 HADLEY STREET
LONDON NW1 8SS

TURN Architects llp
 1 DARVILLE ROAD, LONDON N16 7PT
 TEL +447932695660 / +447941076368


SHEET CONTENTS		
Loft Plan - Proposed		
INFORMATION		
SCALE	DRAWING NO.	REVISION
1:50@A3	A-102	C
JOB NO. 048		

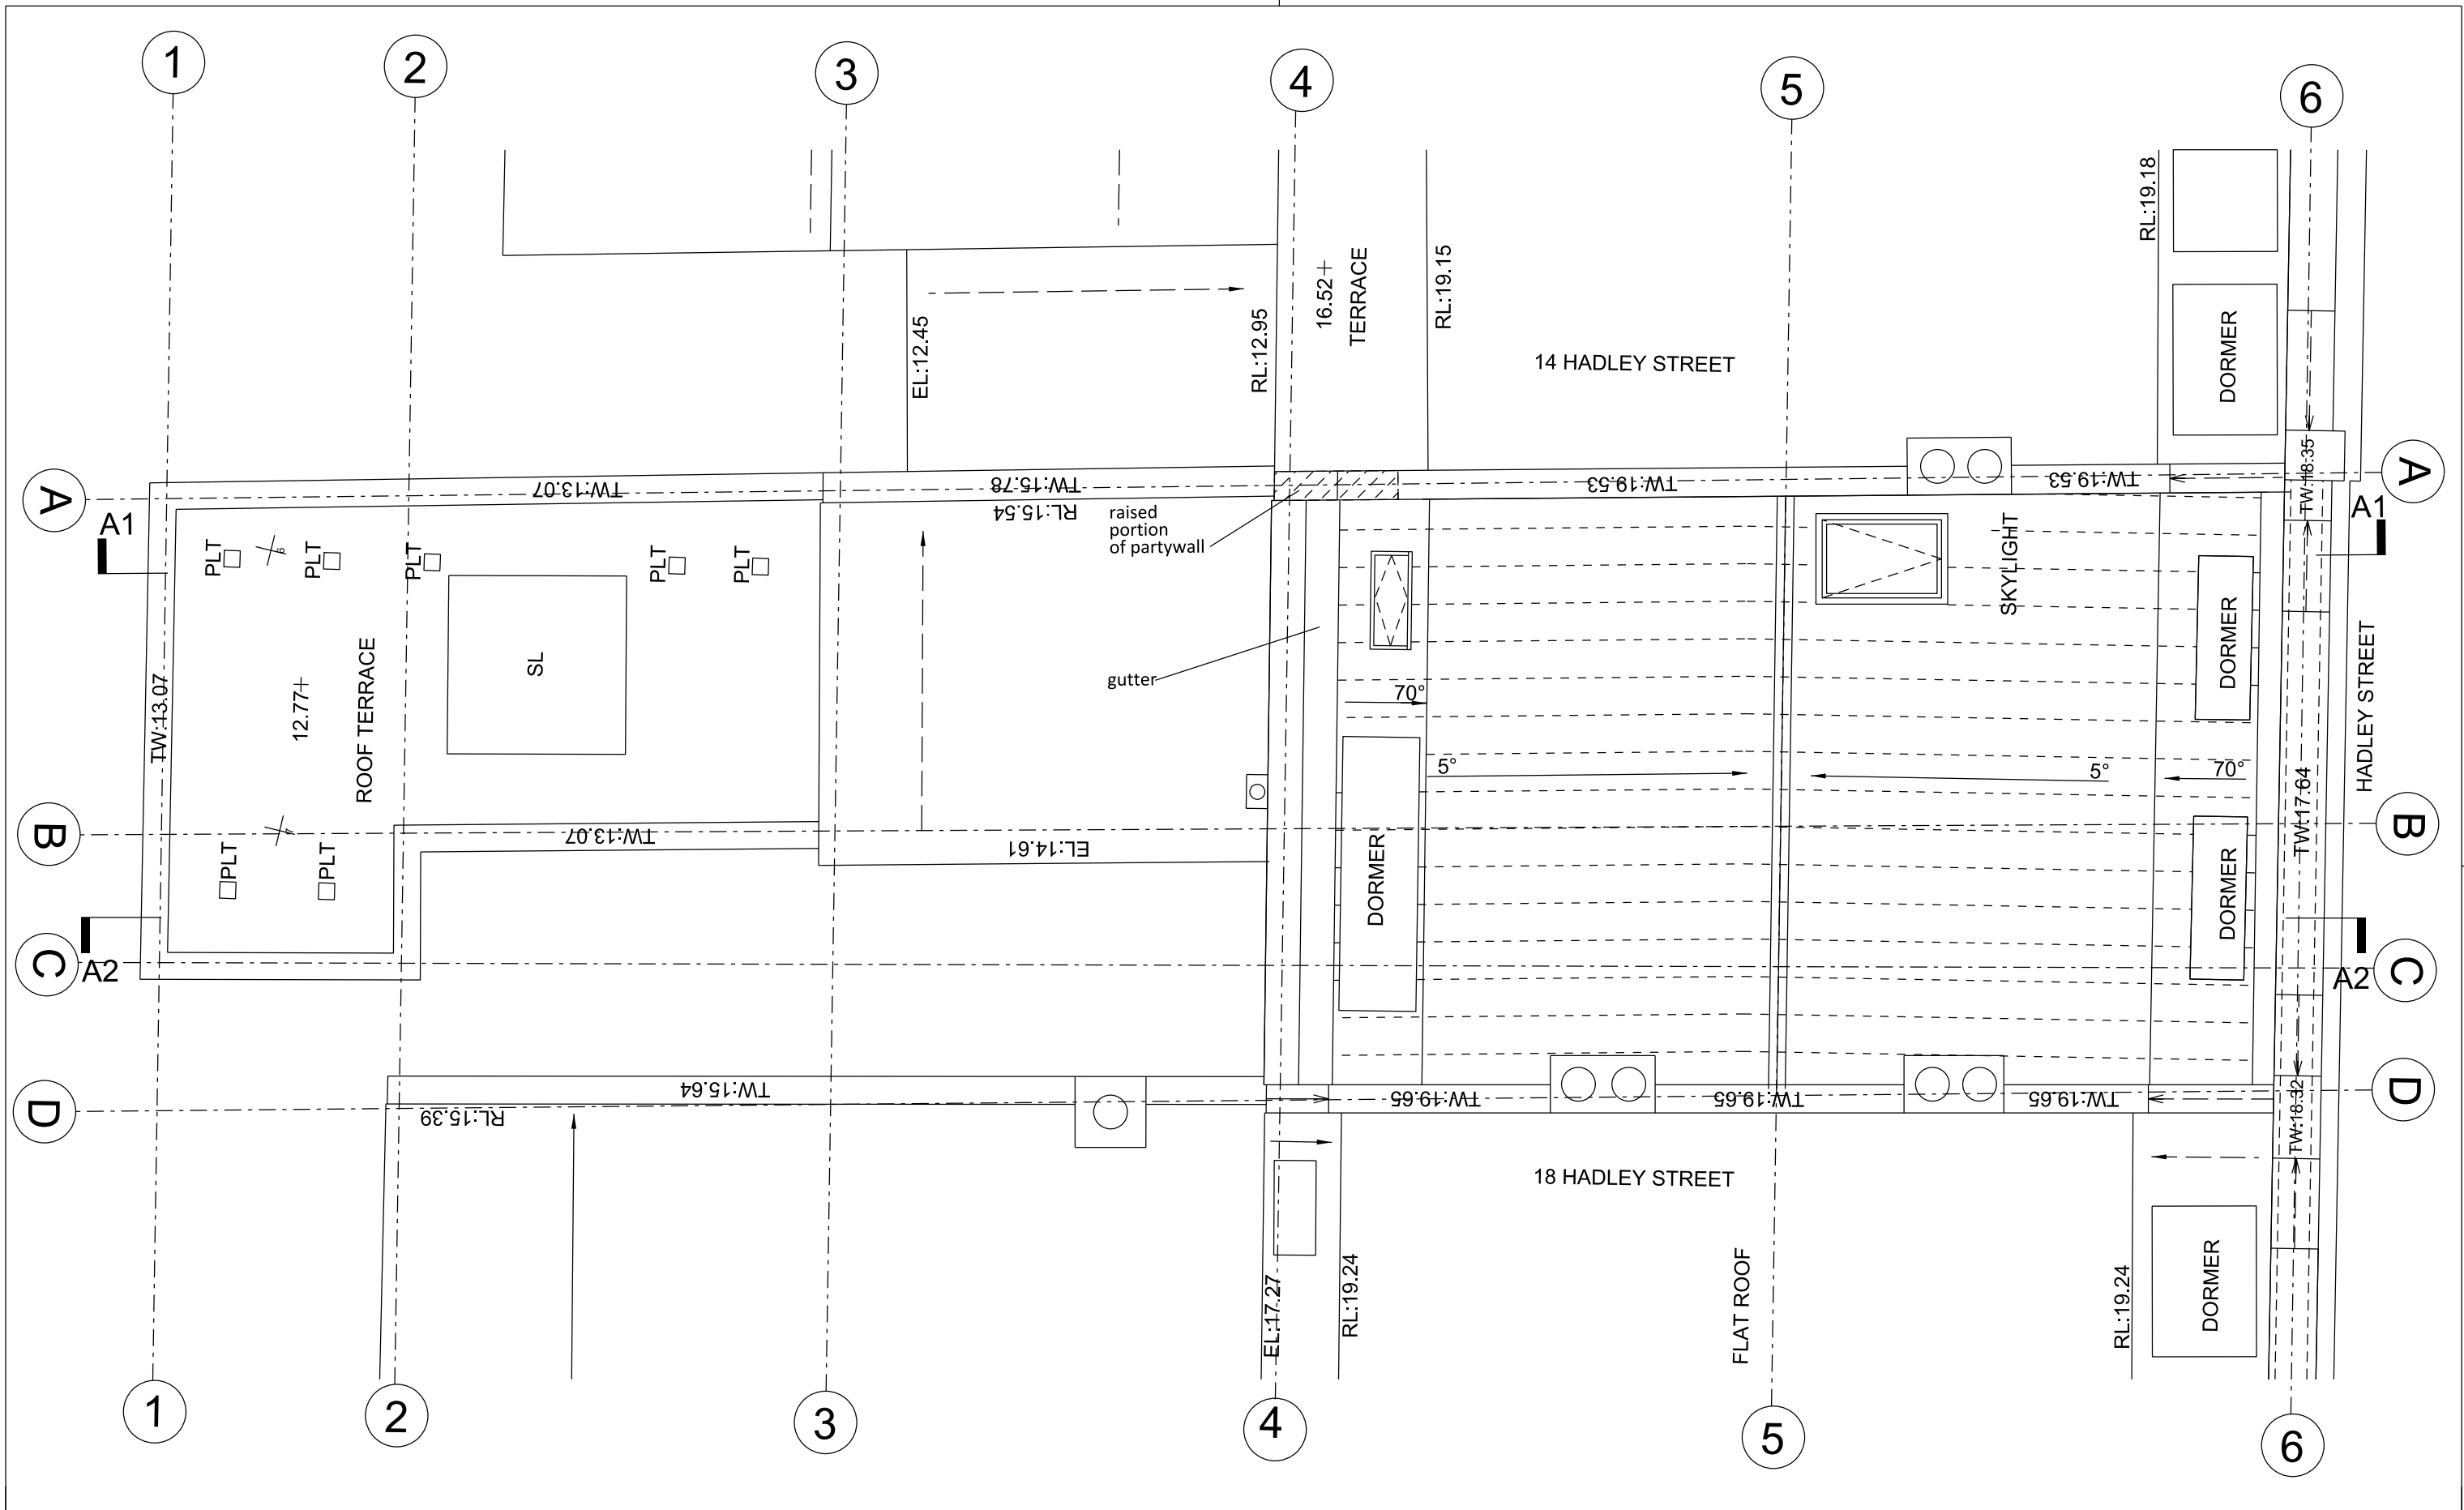


		<table border="1" style="width: 100%; border-collapse: collapse;"> <tr> <td style="width: 5%;">A</td> <td style="width: 10%;">24.03.14</td> <td style="width: 85%;">Planning Application</td> </tr> <tr> <td>B</td> <td>30.01.15</td> <td>Planning Variation draft</td> </tr> <tr> <td>C</td> <td>03.02.15</td> <td>Planning Variation draft</td> </tr> </table>	A	24.03.14	Planning Application	B	30.01.15	Planning Variation draft	C	03.02.15	Planning Variation draft	<p>PROJECT 16 HADLEY STREET LONDON NW1 8SS</p>	<p>SHEET CONTENTS Roof Plan - Proposed</p>	
	A	24.03.14	Planning Application											
	B	30.01.15	Planning Variation draft											
C	03.02.15	Planning Variation draft												
<p>TURN Architects llp 1 DARVILLE ROAD, LONDON N16 7PT TEL +447932695660 / +447941076368</p>			<p>INFORMATION</p>											
<p>ISSUE RECORD</p>			<p>SCALE 1:50@A3</p>	<p>DRAWING NO. A-103</p>	<p>REVISION C</p>									



FRONT ELEVATION PROPOSED

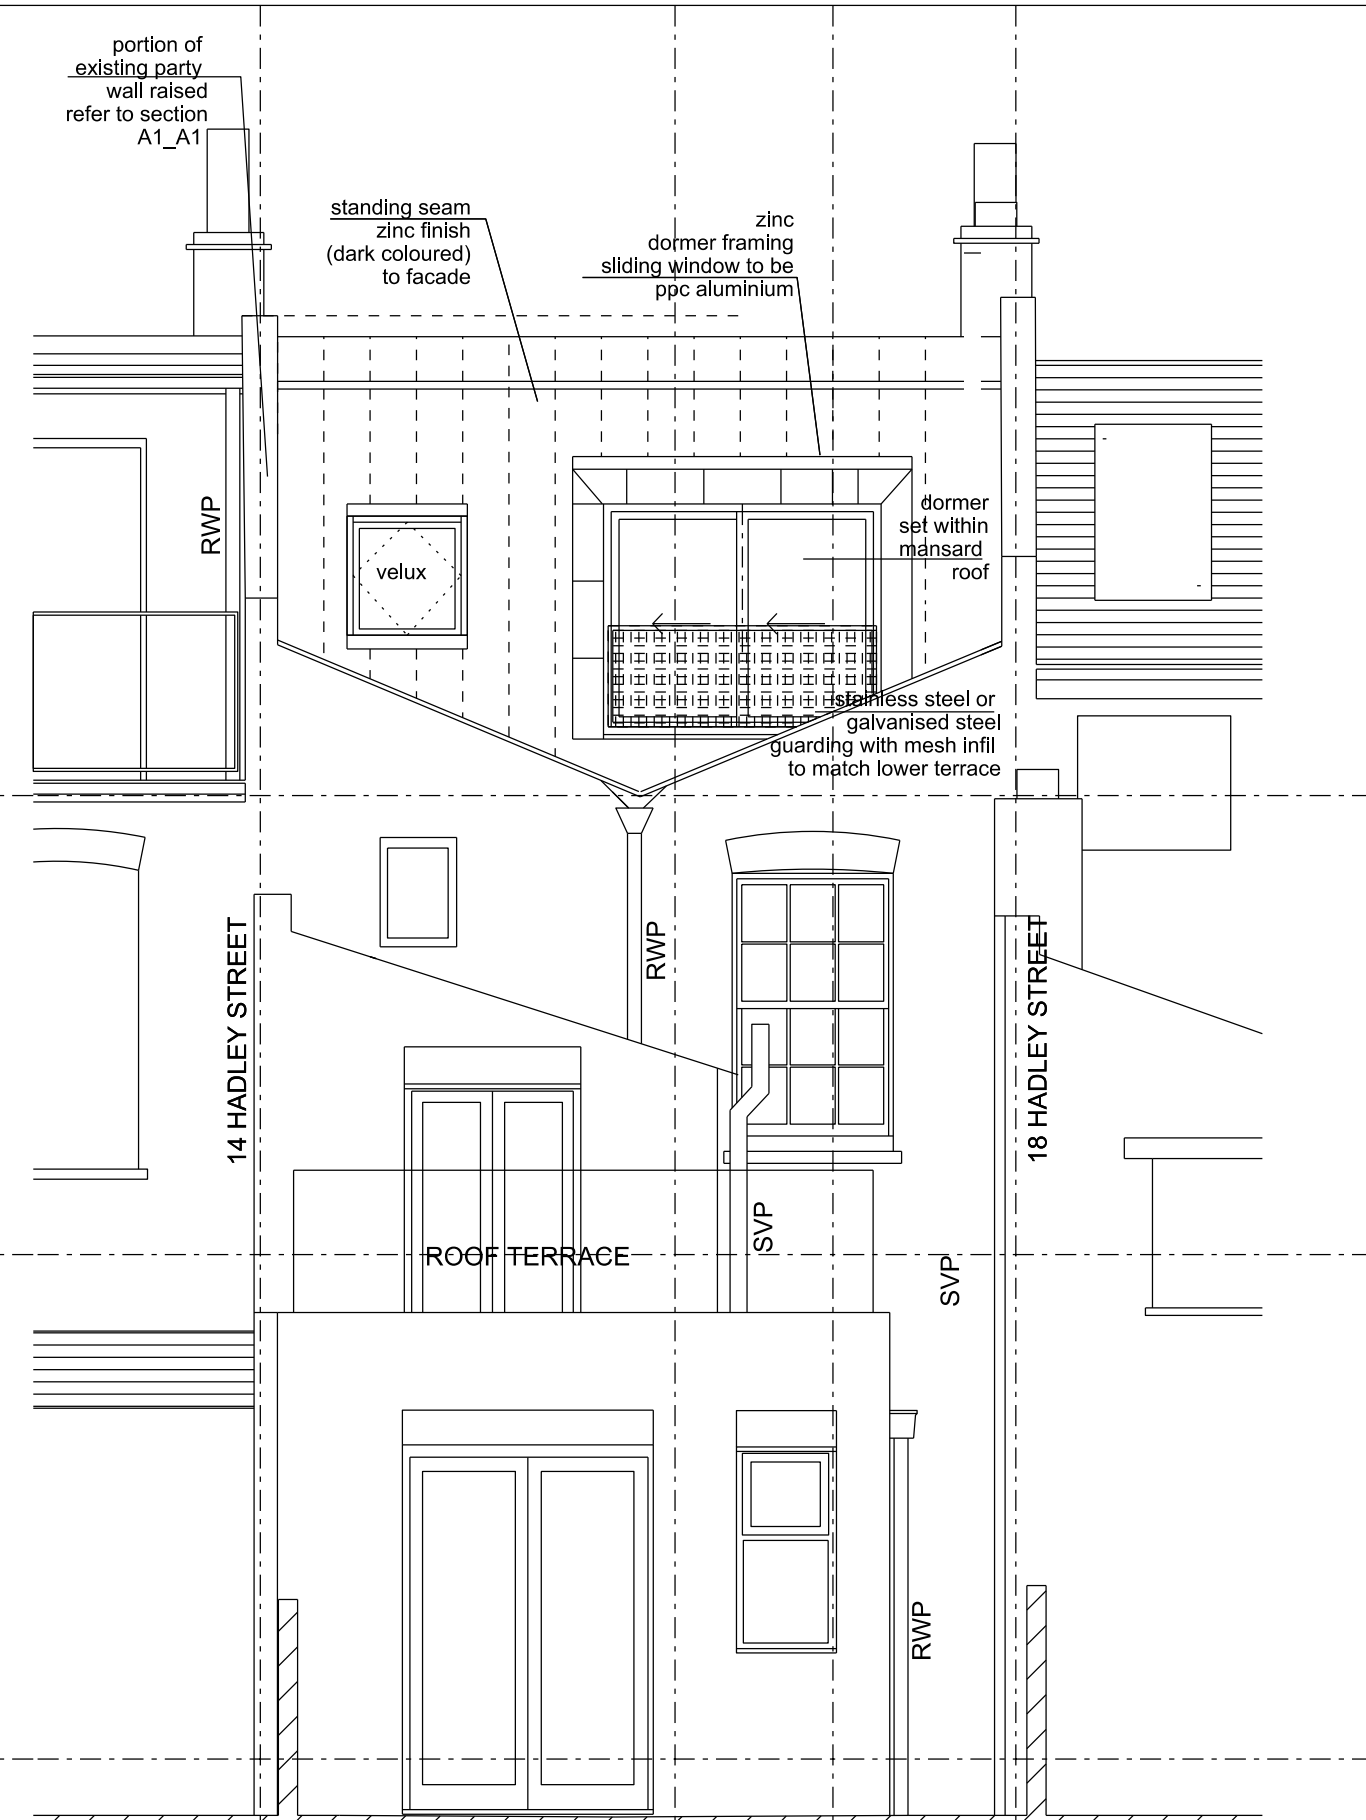

REAR ELEVATION PROPOSED

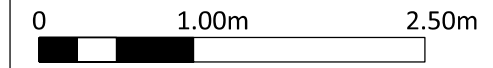



COPYRIGHT TURN ARCHITECTS llp 2014

A	24.03.14	Planning Application		
B	30.01.15	Planning Variation draft		
C	03.02.15	Planning Variation Issue		
ISSUE RECORD				

PROJECT
16 HADLEY STREET
 LONDON NW1 8SS

TURN Architects llp
 1 DARVILLE ROAD, LONDON N16 7PT
 TEL +447932695660 / +447941076368

SHEET CONTENTS Elevations - Proposed		
INFORMATION		
SCALE 1:50@A3	DRAWING NO.	REVISION
JOB NO. 048	A-104	C

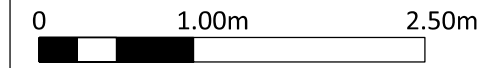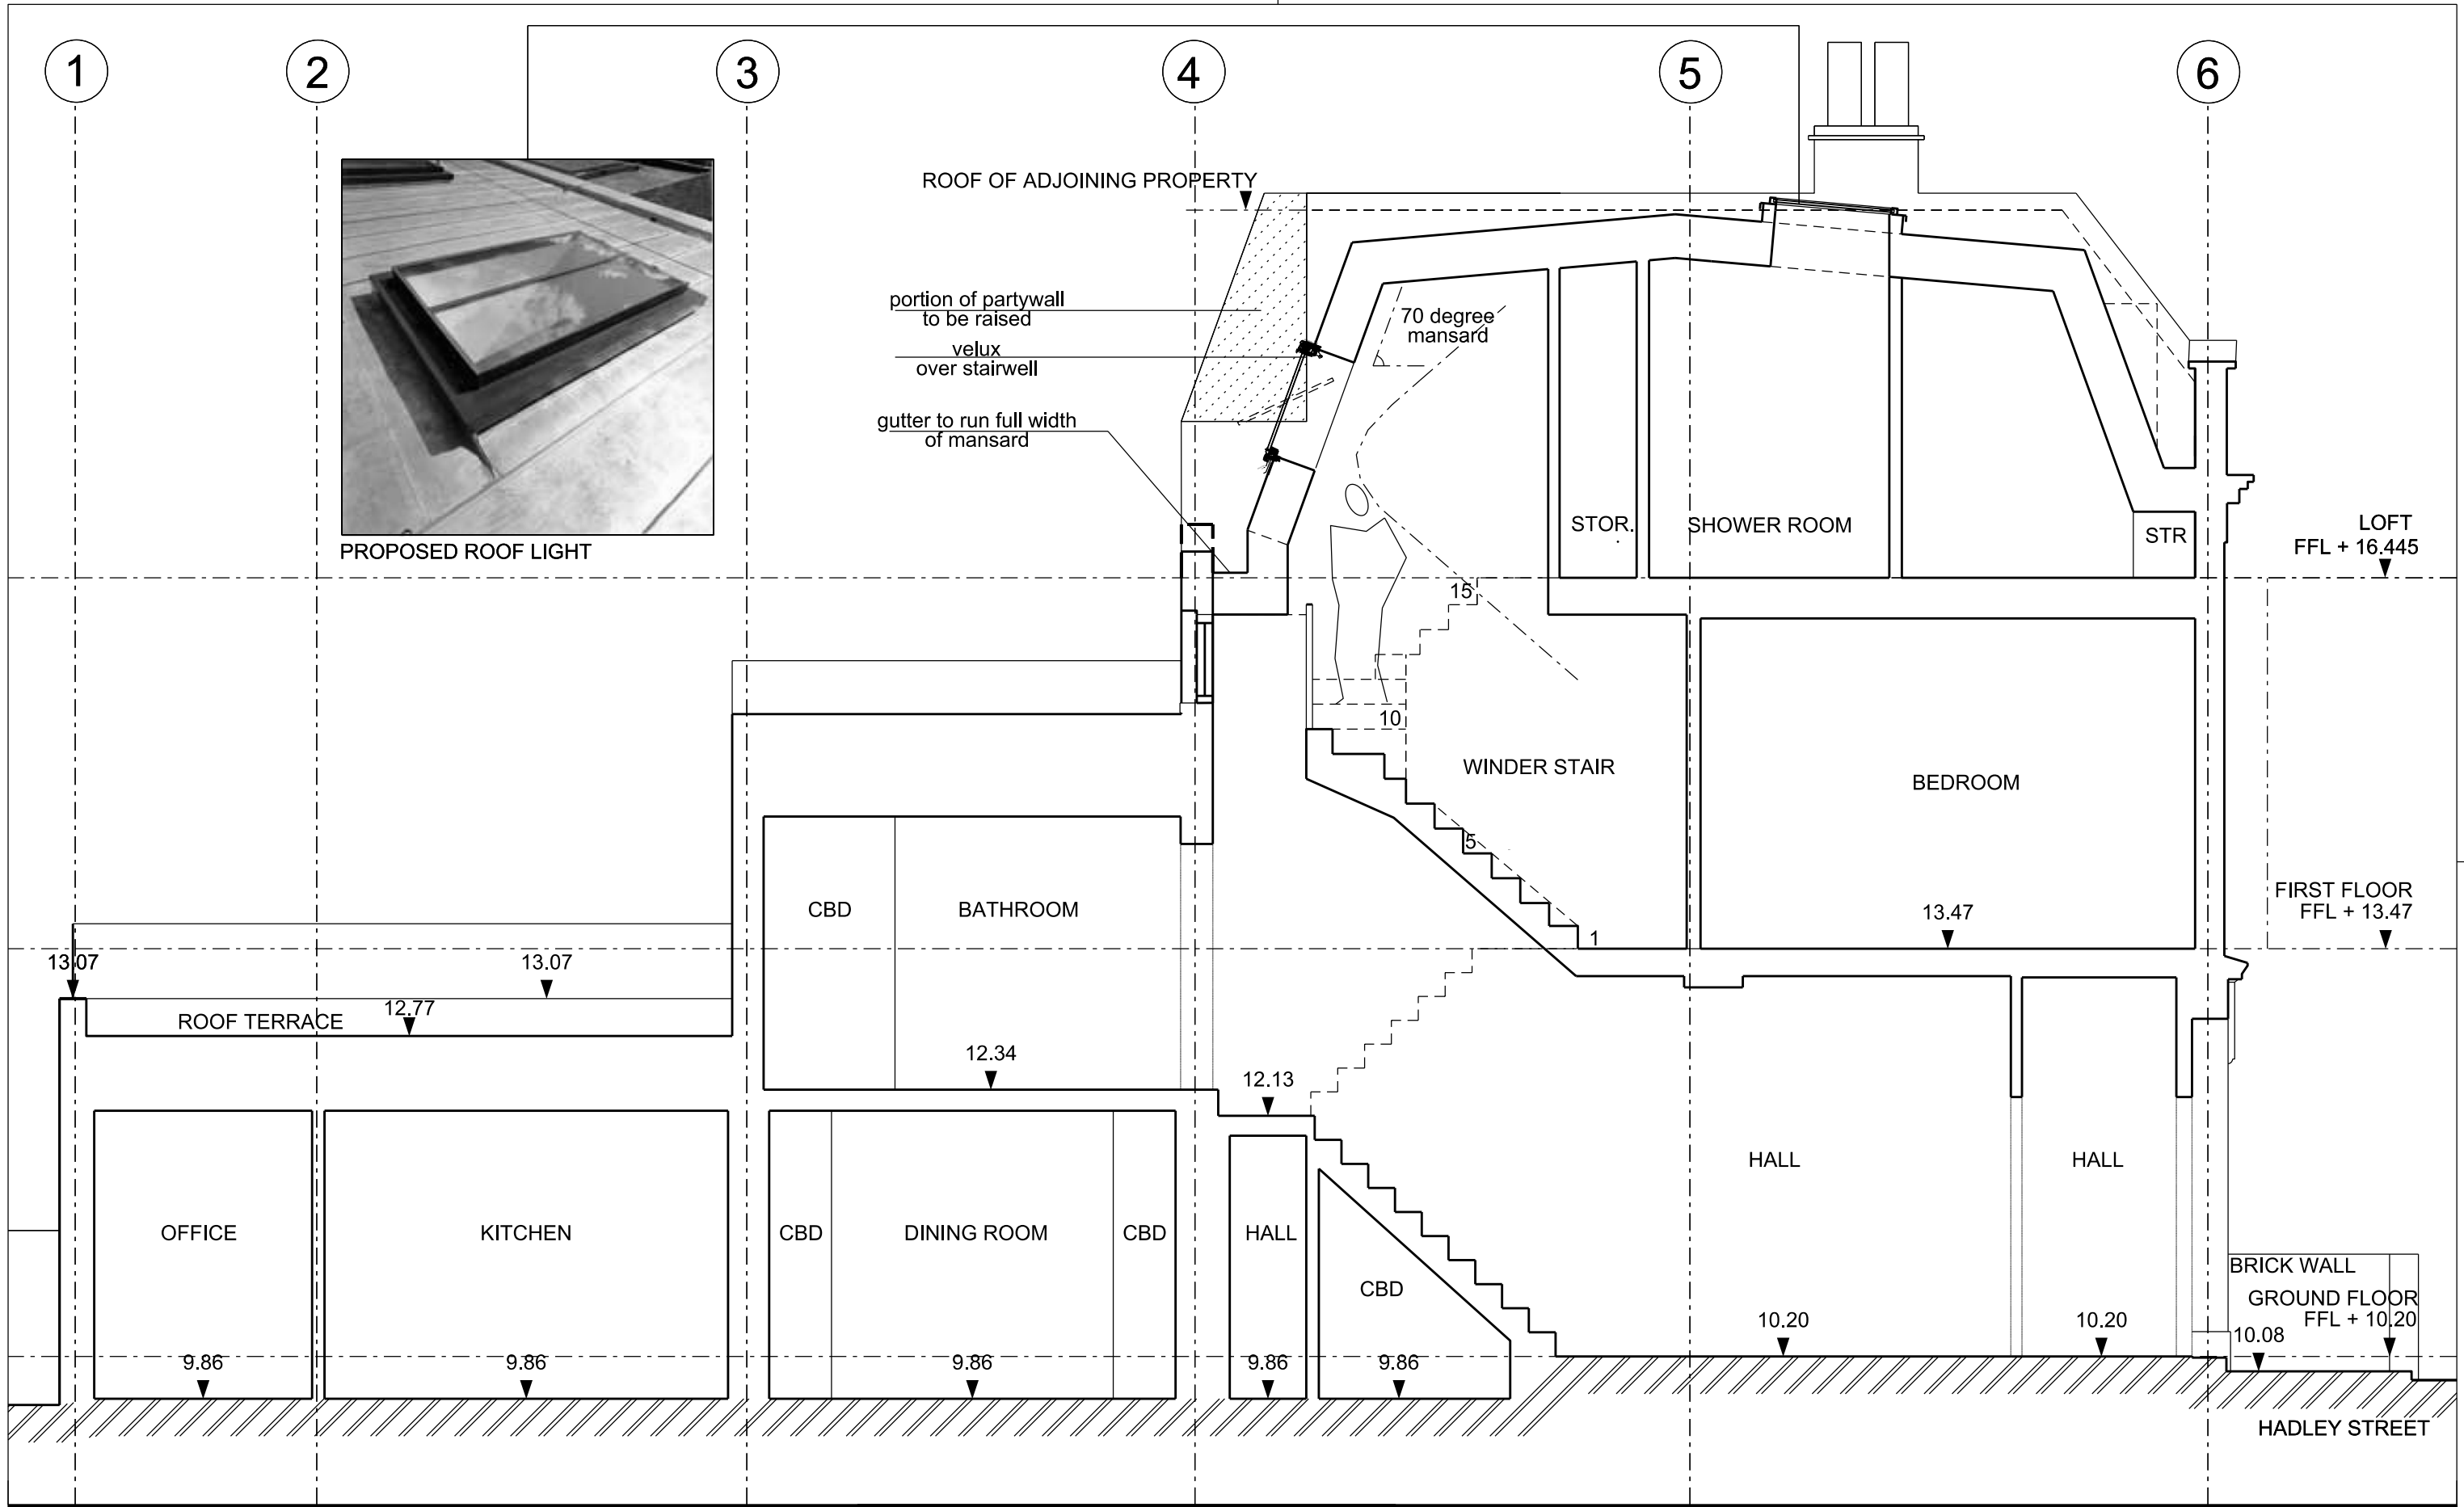



COPYRIGHT TURN ARCHITECTS llp 2014

ISSUE RECORD		by	ch.
A	24.03.14	Planning Application	
B	30.01.15	Planning variation draft	
C	03.02.15	Planning variation issue	

PROJECT
16 HADLEY STREET
 LONDON NW1 8SS

TURN Architects llp
 1 DARVILLE ROAD, LONDON N16 7PT
 TEL +447932695660 / +447941076368

SHEET CONTENTS		
Section A1-A1 - Proposed INFORMATION		
SCALE	DRAWING NO.	REVISION
1:50@a3		
JOB NO. 048	A-105	C

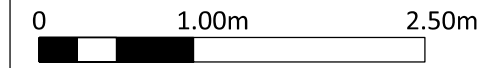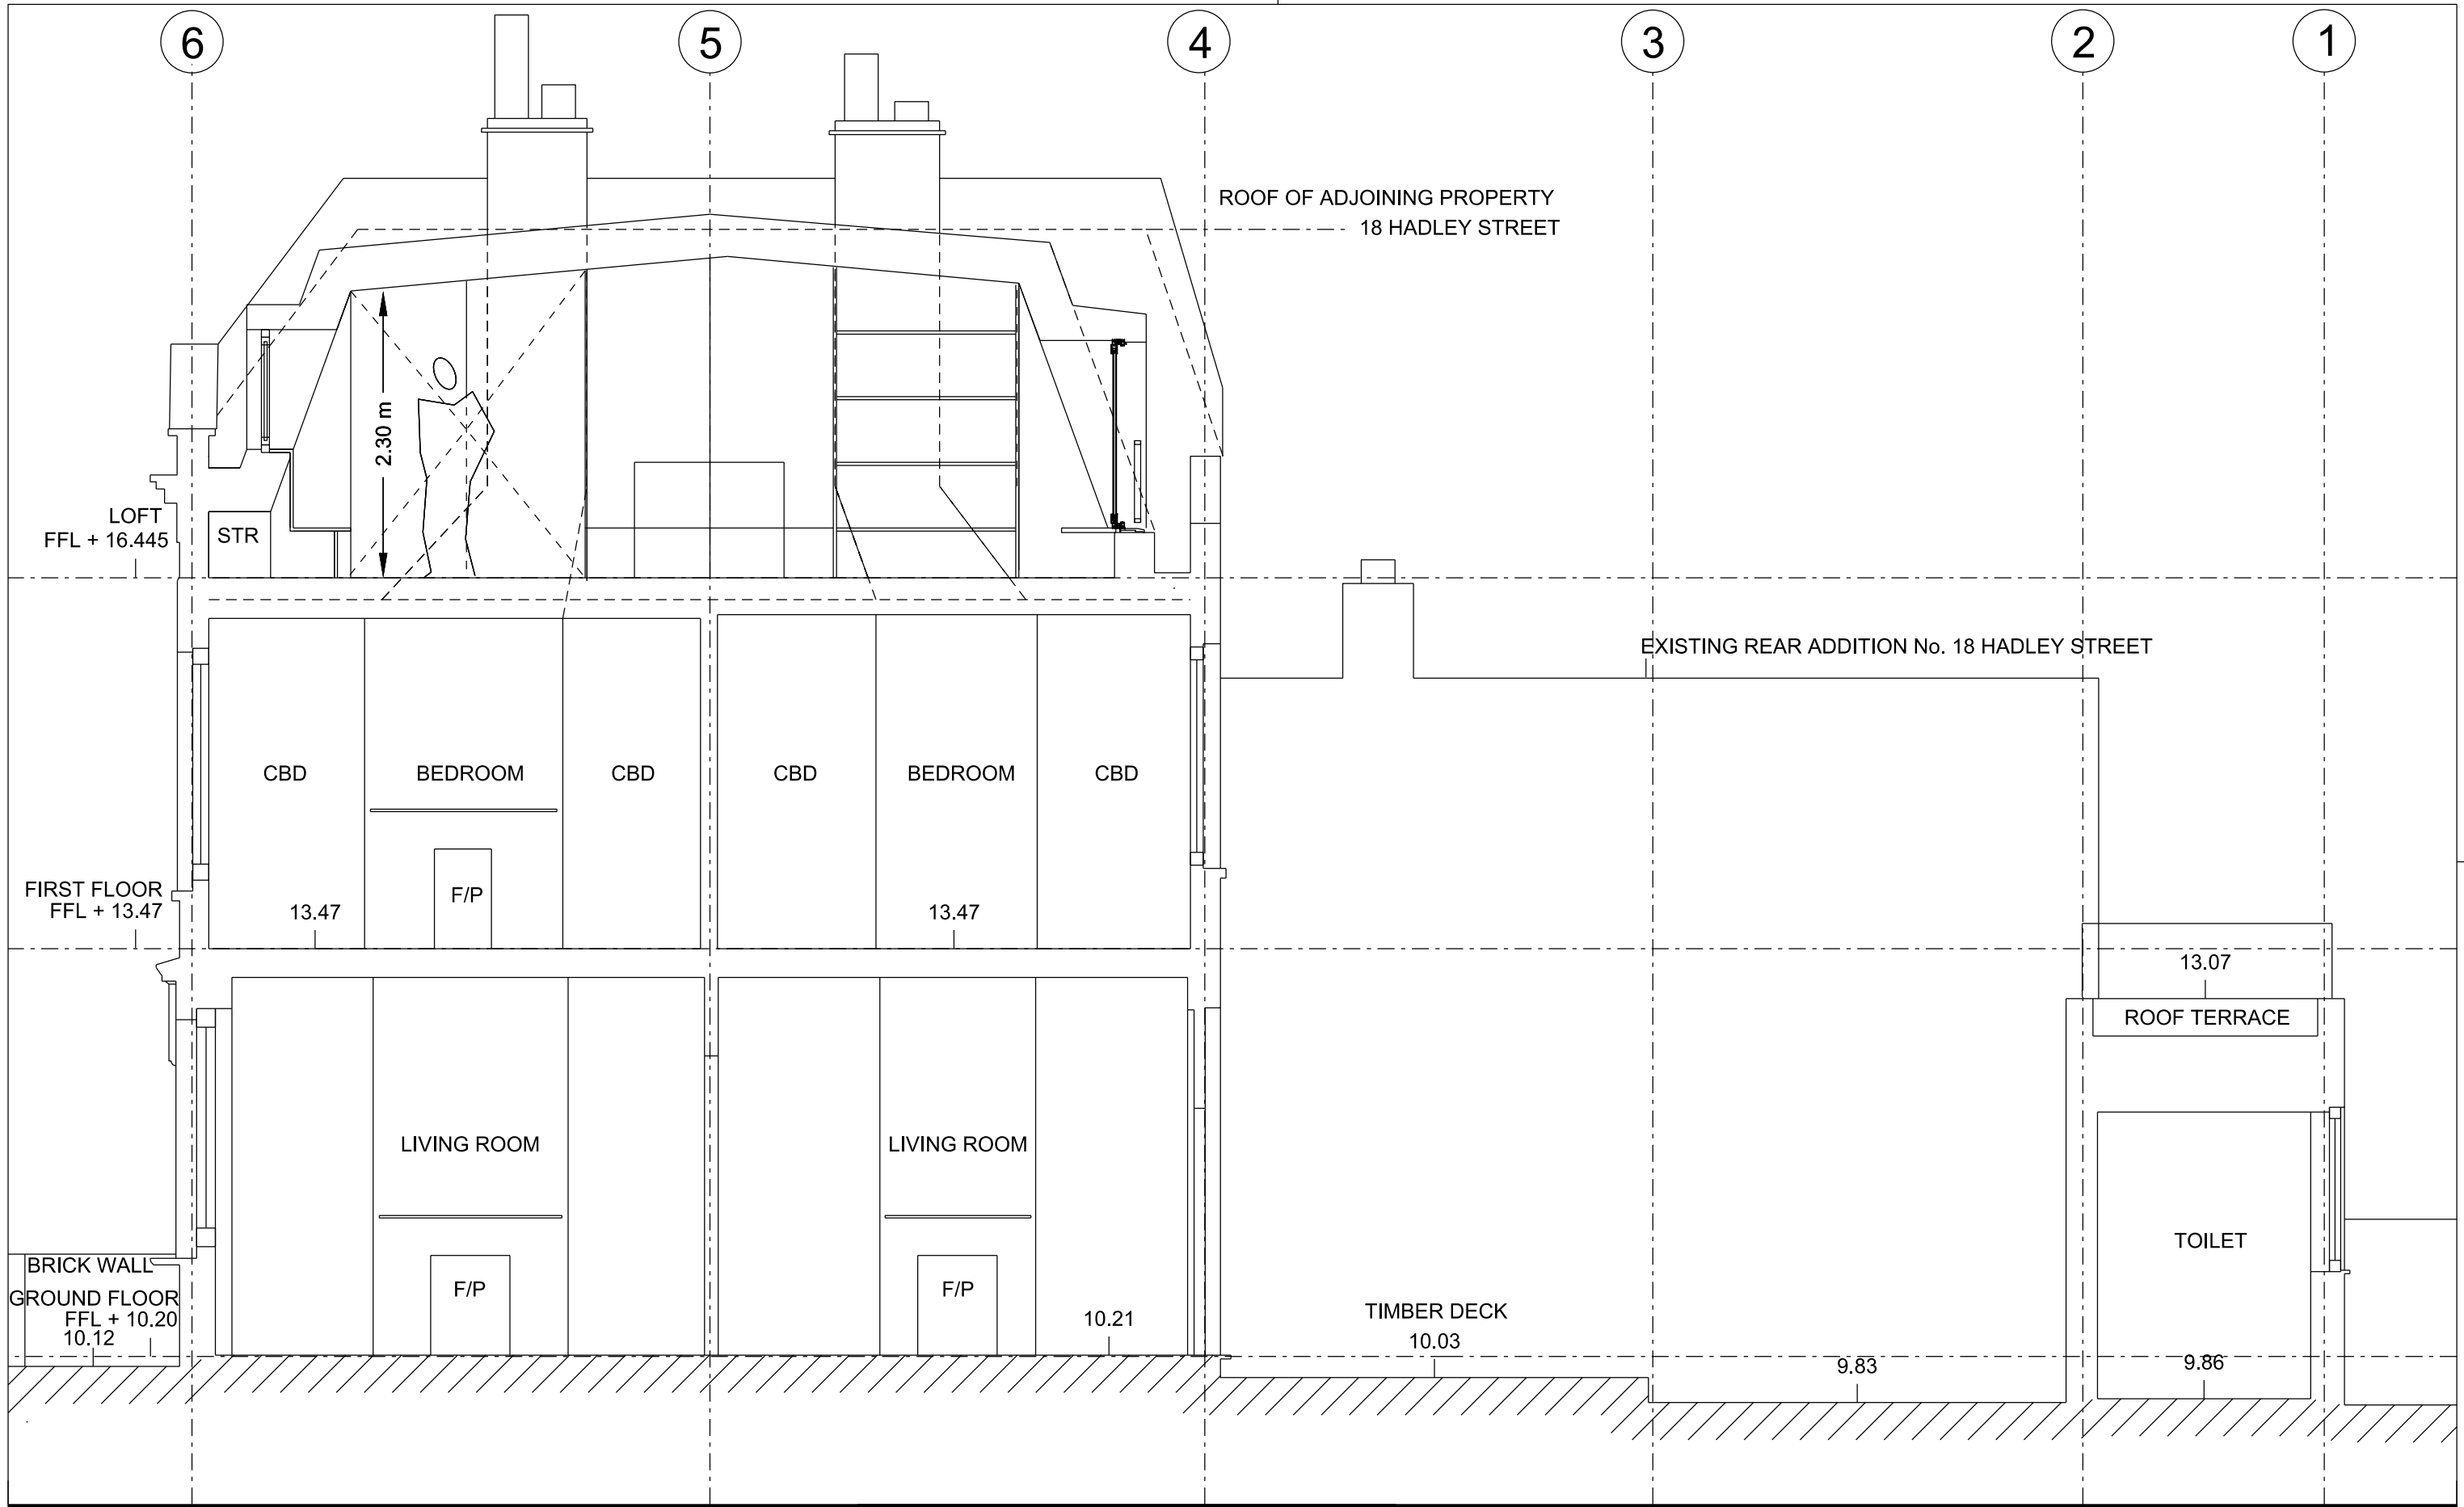

COPYRIGHT TURN ARCHITECTS llp 2014

A	24.03.14	Planning Application		
B	30.01.15	Planning Variation draft		
C	03.02.15	Planning Variation issue		
ISSUE RECORD				

PROJECT
16 HADLEY STREET
LONDON NW1 8SS

TURN Architects llp
 1 DARVILLE ROAD, LONDON N16 7PT
 TEL +447932695660 / +447941076368

SHEET CONTENTS Section A2-A2 - Proposed		
INFORMATION		
SCALE 1:50@a3	DRAWING NO.	REVISION
JOB NO. 048	A -106	C