

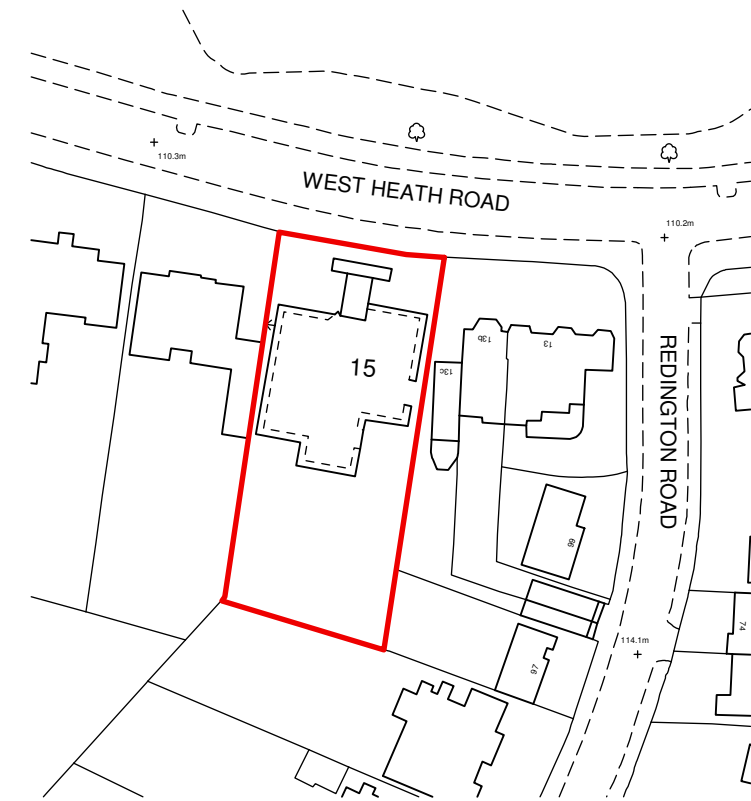
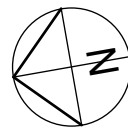


BLOCK PLAN scale 1:500

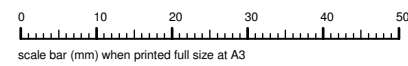

LOCATION PLAN scale 1:1250

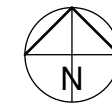

Rev B: boundary indicated correctly. 08.10.14


Rev A: roof plan & rear elevs added. 28.8.14

client: Mr & Mrs Howard Stein

project: Flat C  
15 West Heath Road  
London  
NW3 7UU


scale: 1:100 @ A3  
date: May 2014  
drawn: MW

drawing title: Premises as Existing  
drawing no: 14-024-01 B (sheet 1 of 7)

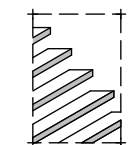


the basement  
design studio

Suite 17, Maple Court, Grove Park, White Waltham, SL6 3LW  
tel: 01628 826066 www.basementdesignstudio.co.uk

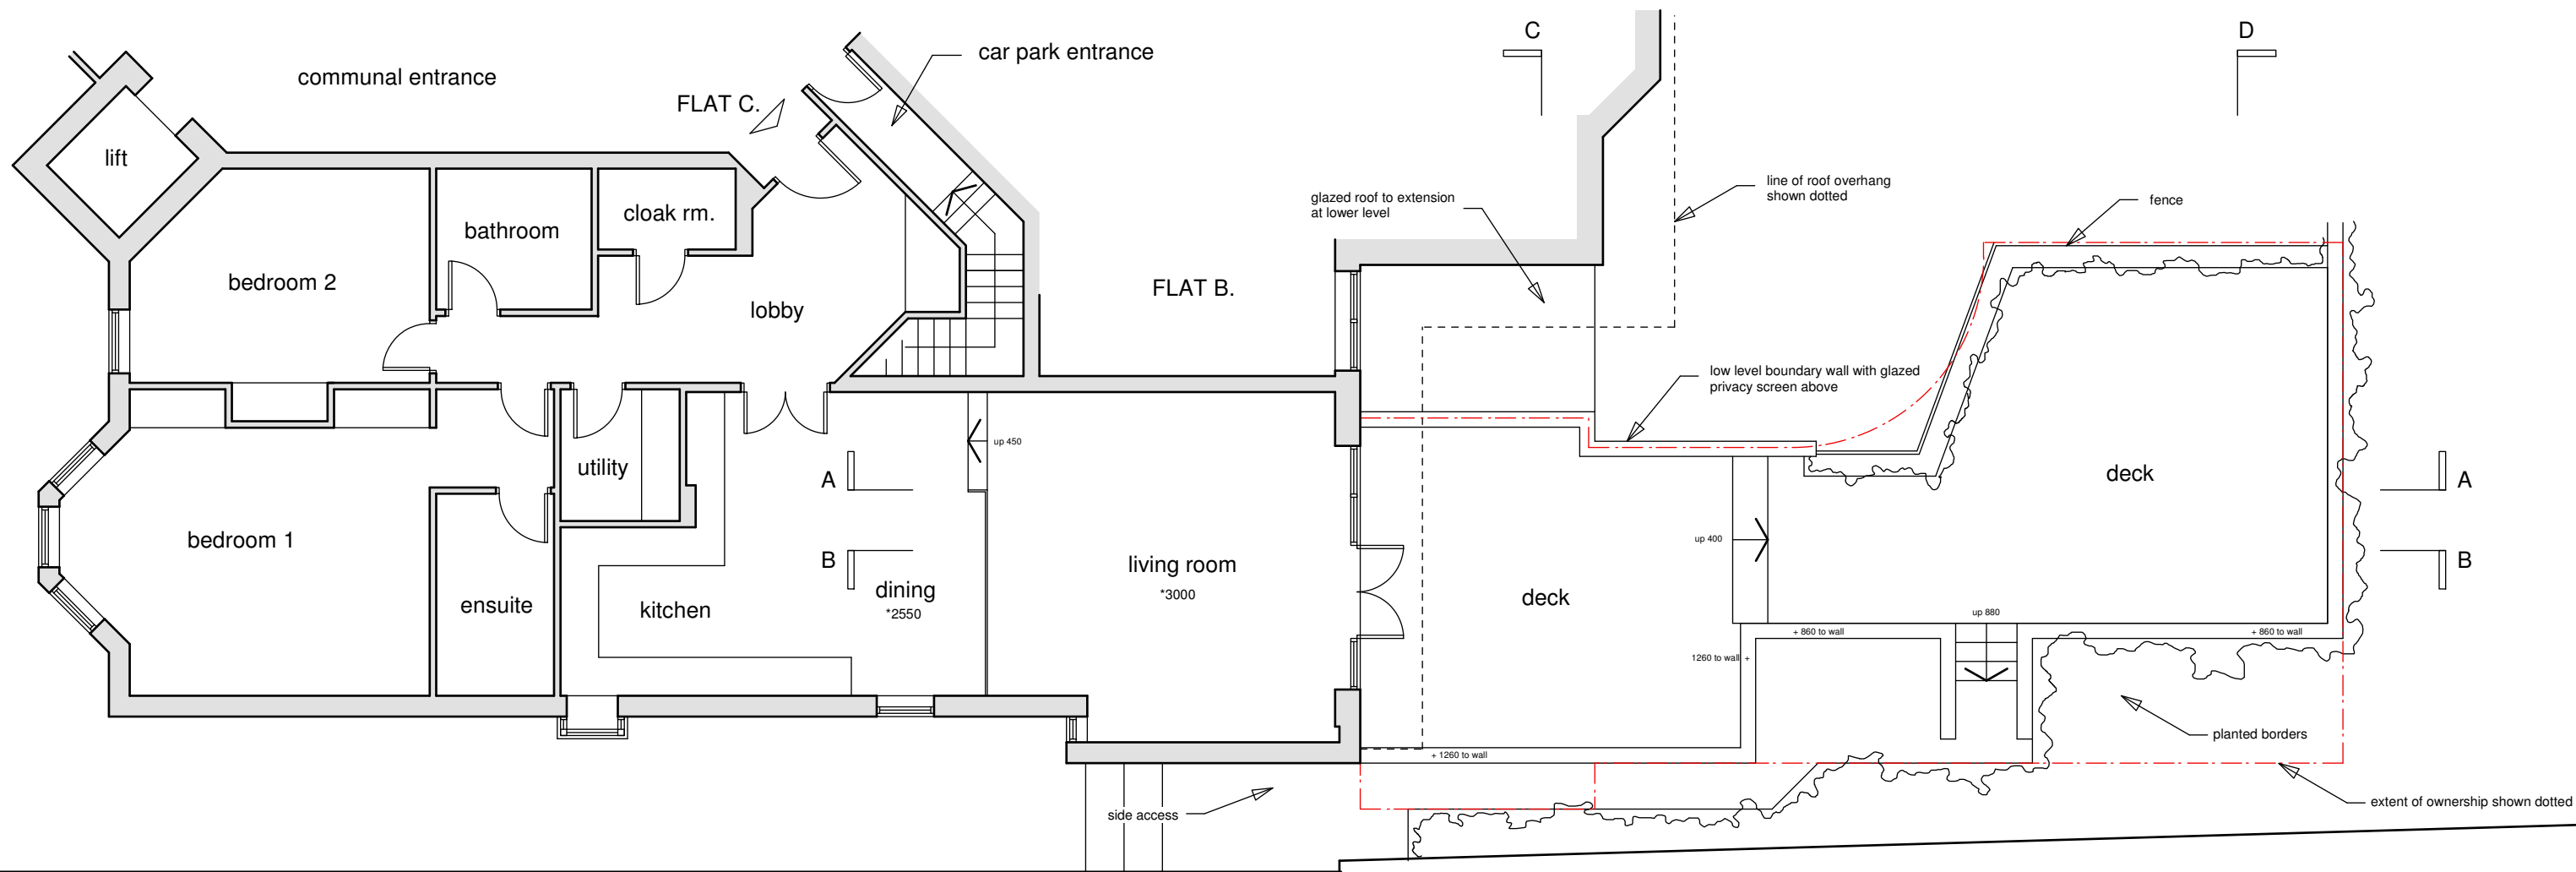

PART GROUND FLOOR PLAN - as existing

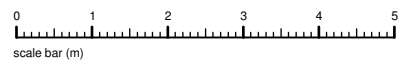

Rev B: boundary indicated 08.10.14

Rev A: roof plan & rear elevs added. 28.8.14

client: Mr & Mrs Howard Stein

project: Flat C  
15 West Heath Road  
London  
NW3 7UU


scale: 1:100 @ A3

date: May 2014

drawn: MW


drawing title: Premises as Existing

drawing no: 14-024-01 B (sheet 2 of 7)

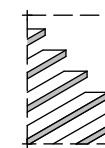

the basement  
design studio

Suite 17, Maple Court, Grove Park, White Waltham. SL6 3LW  
tel: 01628 826066 www.basementdesignstudio.co.uk

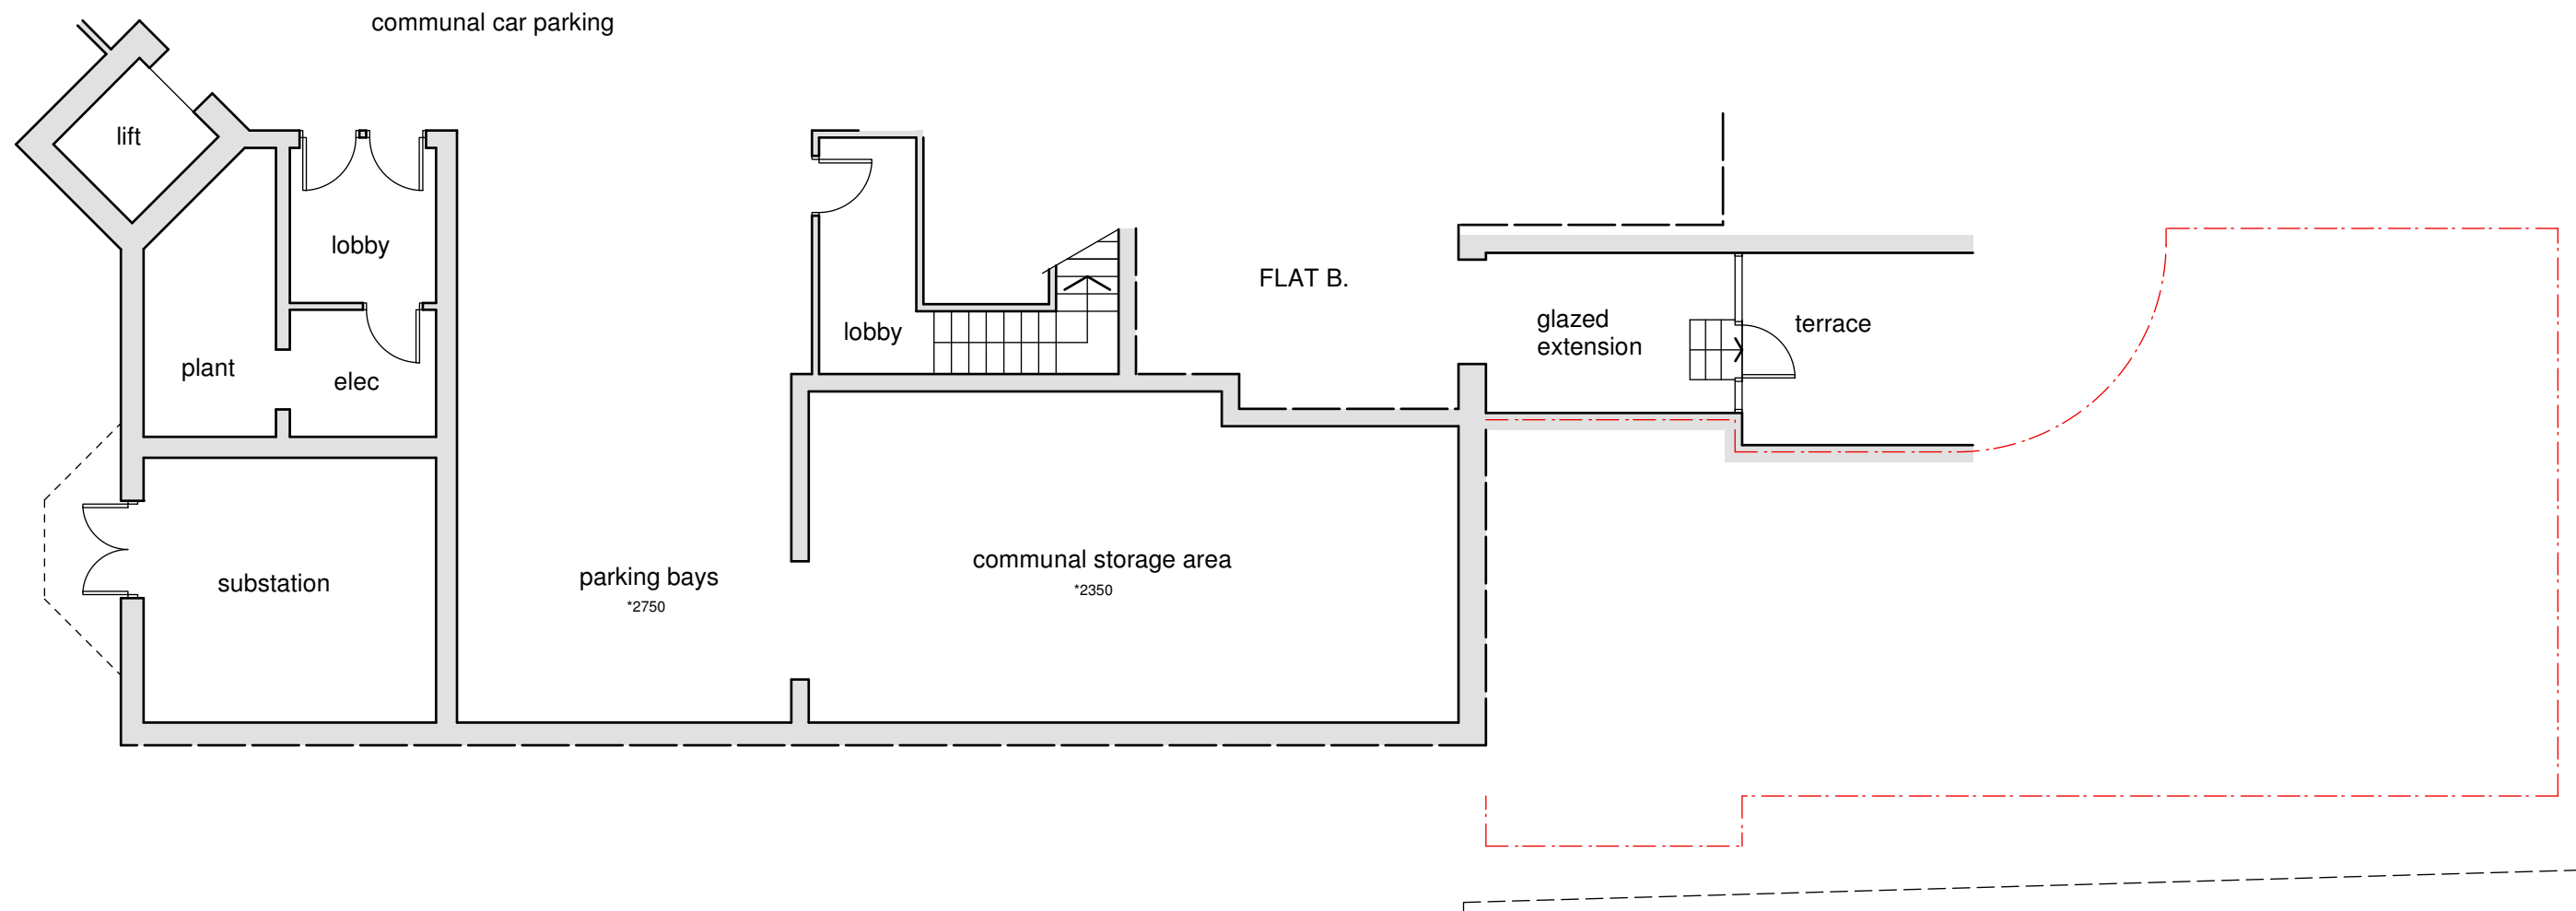



PART BASEMENT PLAN - as existing




Rev B: boundary indicated 08.10.14

Rev A: roof plan & rear elevs added. 28.8.14

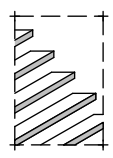
<p>client: Mr &amp; Mrs Howard Stein</p>	<p>project: Flat C 15 West Heath Road London NW3 7UU</p>	<p>scale: 1:100 @ A3 date: May 2014 drawn: MW</p>	<p>drawing title: Premises as Existing drawing no: 14-024-01 B (sheet 3 of 7)</p>	 <p>the basement design studio Suite 17, Maple Court, Grove Park, White Waltham. SL6 3LW tel: 01628 826066 www.basementdesignstudio.co.uk</p>
--	--	---	---	--

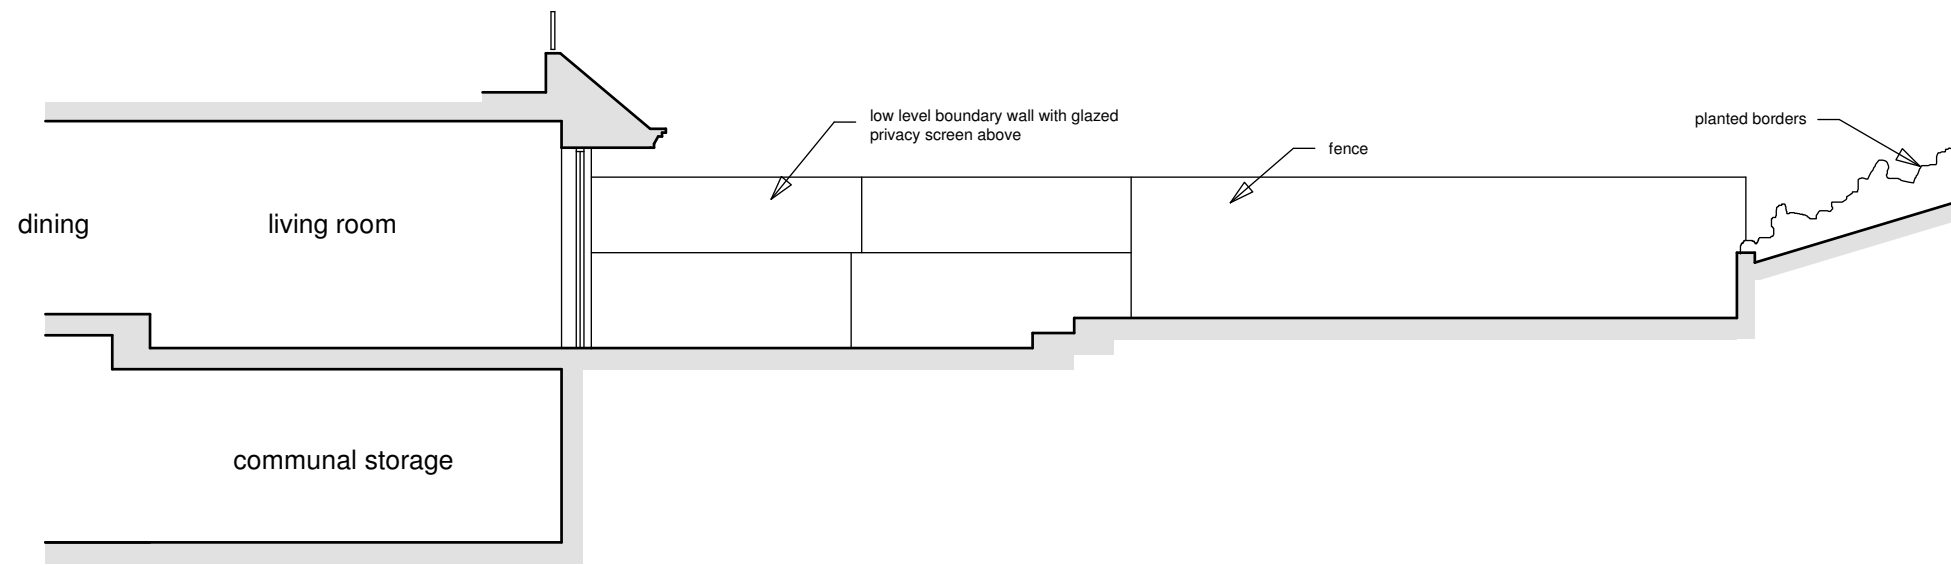

SECTION - AA

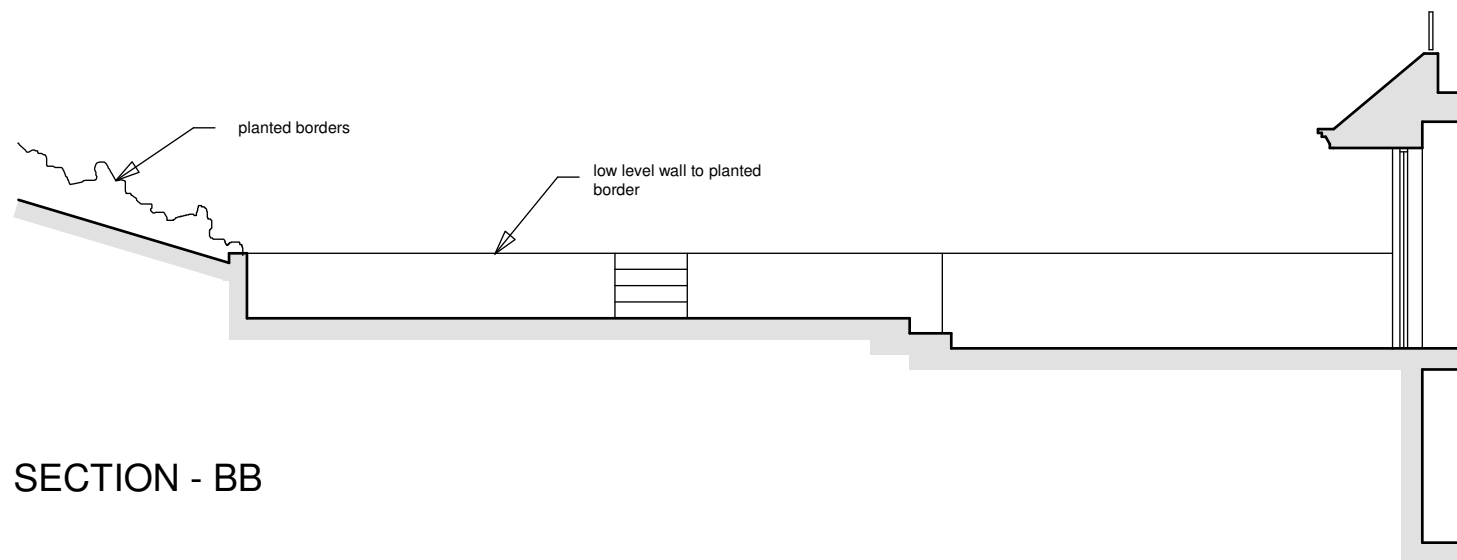

SECTION - BB

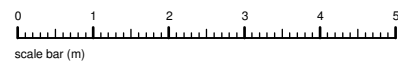

Rev B: boundary indicated 08.10.14

Rev A: roof plan & rear elevs added. 28.8.14

client: Mr & Mrs Howard Stein

project: Flat C  
15 West Heath Road  
London  
NW3 7UU


scale: 1:100 @ A3

date: May 2014

drawn: MW


drawing title: Premises as Existing

drawing no: 14-024-01 B (sheet 4 of 7)

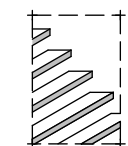


the basement  
design studio


Suite 17, Maple Court, Grove Park, White Waltham. SL6 3LW  
tel: 01628 826066 www.basementdesignstudio.co.uk

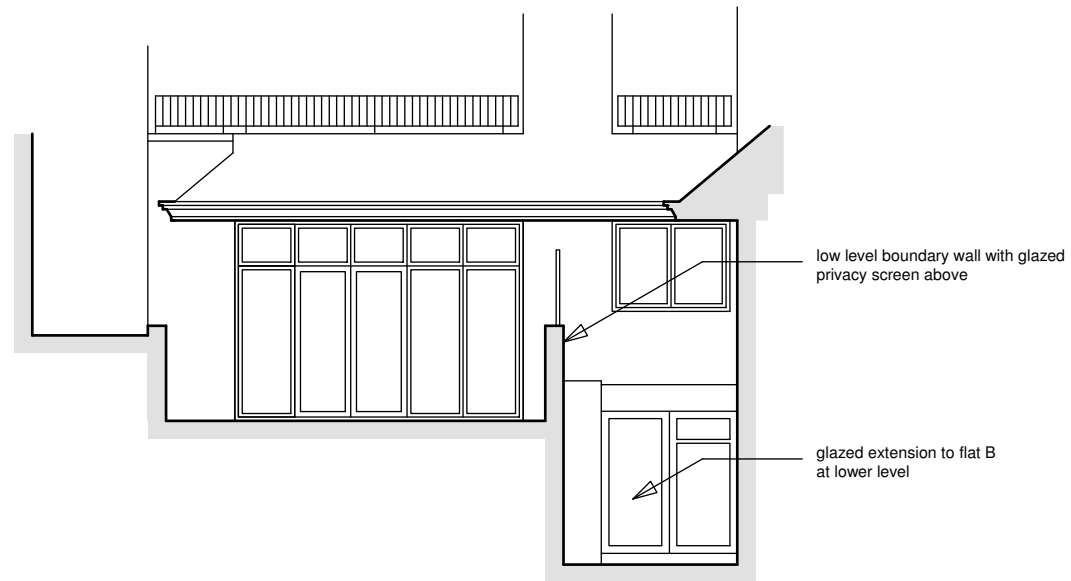

ELEVATION SECTION - CC

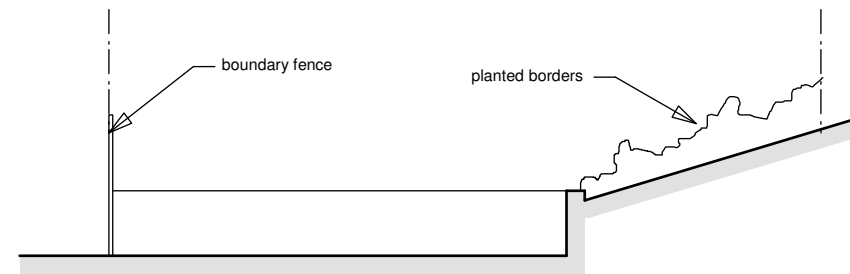

GARDEN SECTION - DD

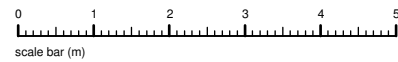

Rev B: boundary indicated 08.10.14

Rev A: roof plan & rear elevs added. 28.8.14

client: Mr & Mrs Howard Stein

project: Flat C  
15 West Heath Road  
London  
NW3 7UU


scale: 1:100 @ A3

date: May 2014

drawn: MW


drawing title: Premises as Existing

drawing no: 14-024-01 B (sheet 5 of 7)

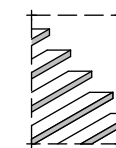

the basement  
design studio


Suite 17, Maple Court, Grove Park, White Waltham. SL6 3LW  
tel: 01628 826066 www.basementdesignstudio.co.uk

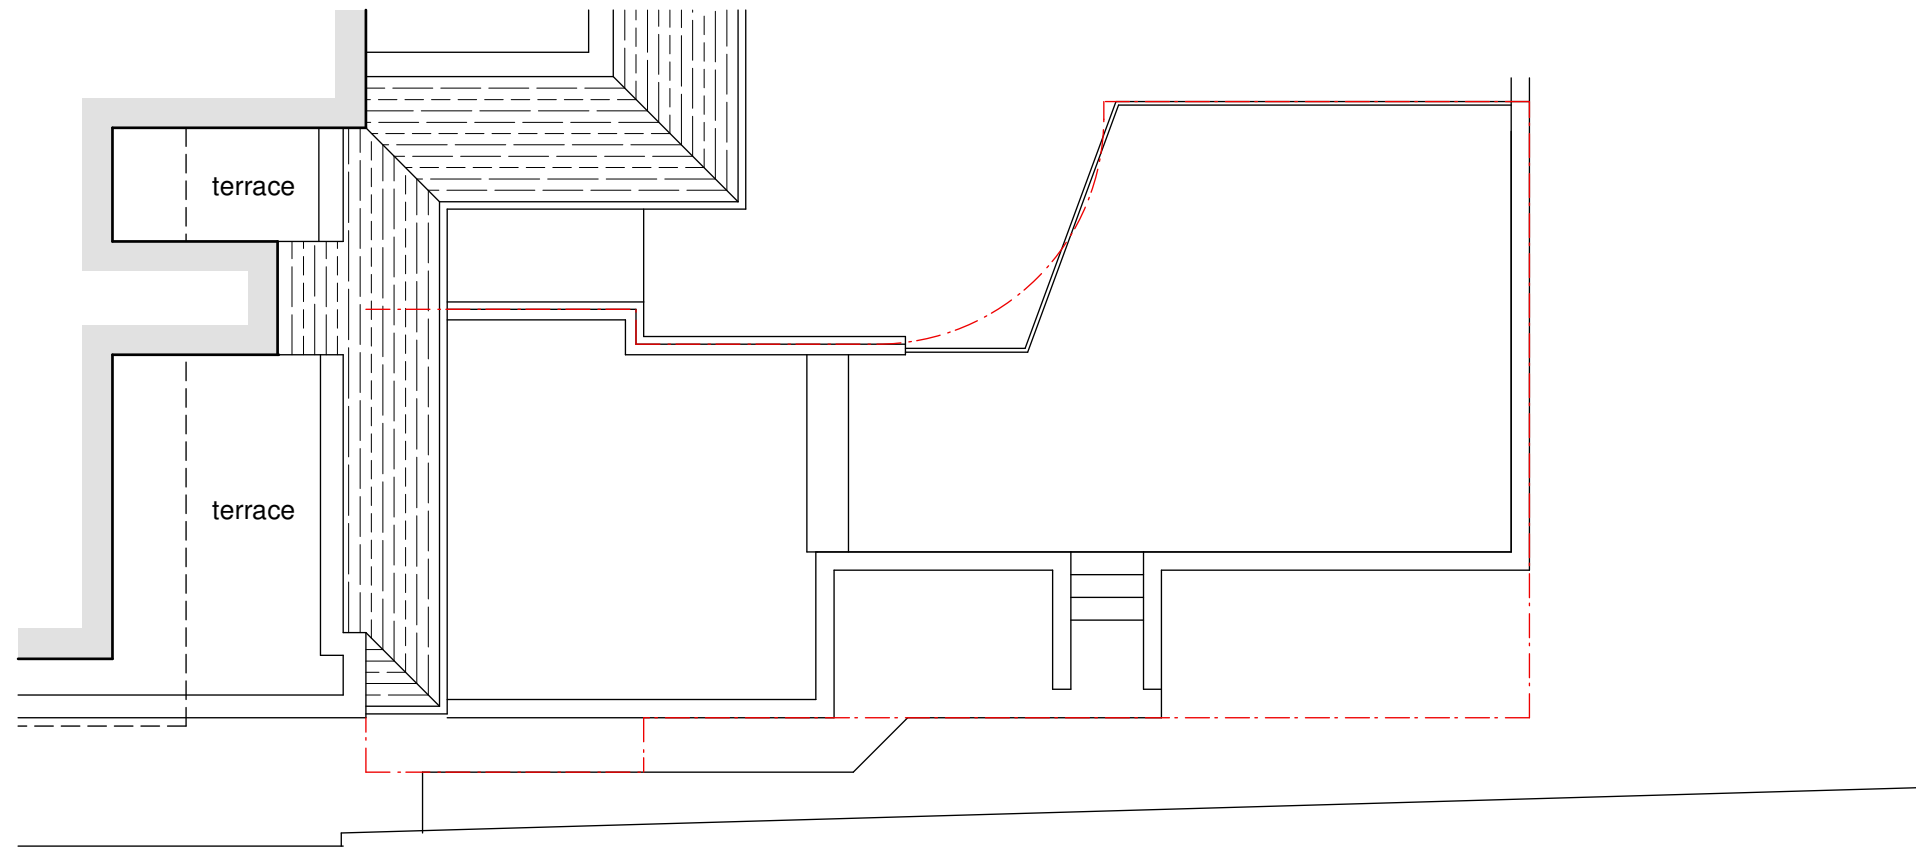

PART ROOF PLAN - as existing

Rev B: boundary indicated. 08.10.14

Rev A: roof plan & rear elevs added. 28.8.14
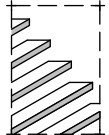
<p>client: Mr &amp; Mrs Howard Stein</p>	<p>project: Flat C 15 West Heath Road London NW3 7UU</p>	<p>scale: 1:100 @ A3 date: May 2014 drawn: MW</p>	<p>drawing title: Premises as Existing drawing no: 14-024-01 B (sheet 6 of 7)</p>	 <p>the basement design studio Suite 17, Maple Court, Grove Park, White Waltham. SL6 3LW tel: 01628 826066 www.basementdesignstudio.co.uk</p>
--	--	---	---	--



REAR ELEVATION as existing

Rev B: boundary added to plans. 08.10.14

Rev A: roof plan & rear elevs added. 28.8.14

client: Mr & Mrs Howard Stein

project: Flat C  
15 West Heath Road  
London  
NW3 7UU


scale: 1:100 @ A3

date: May 2014

drawn: MW

drawing title: Premises as Existing

drawing no: 14-024-01 B (sheet 7 of 7)

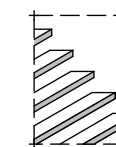

the basement  
design studio

Suite 17, Maple Court, Grove Park, White Waltham. SL6 3LW  
tel: 01628 826066 www.basementdesignstudio.co.uk