




GARDEN WALL

LINE OF GROUND FLOOR REAR ELEVATION OF NEIGHBOURING PROPERTY

INDICATIVE LINE OF BOUNDARY

48 LADY SOMERSET ROAD

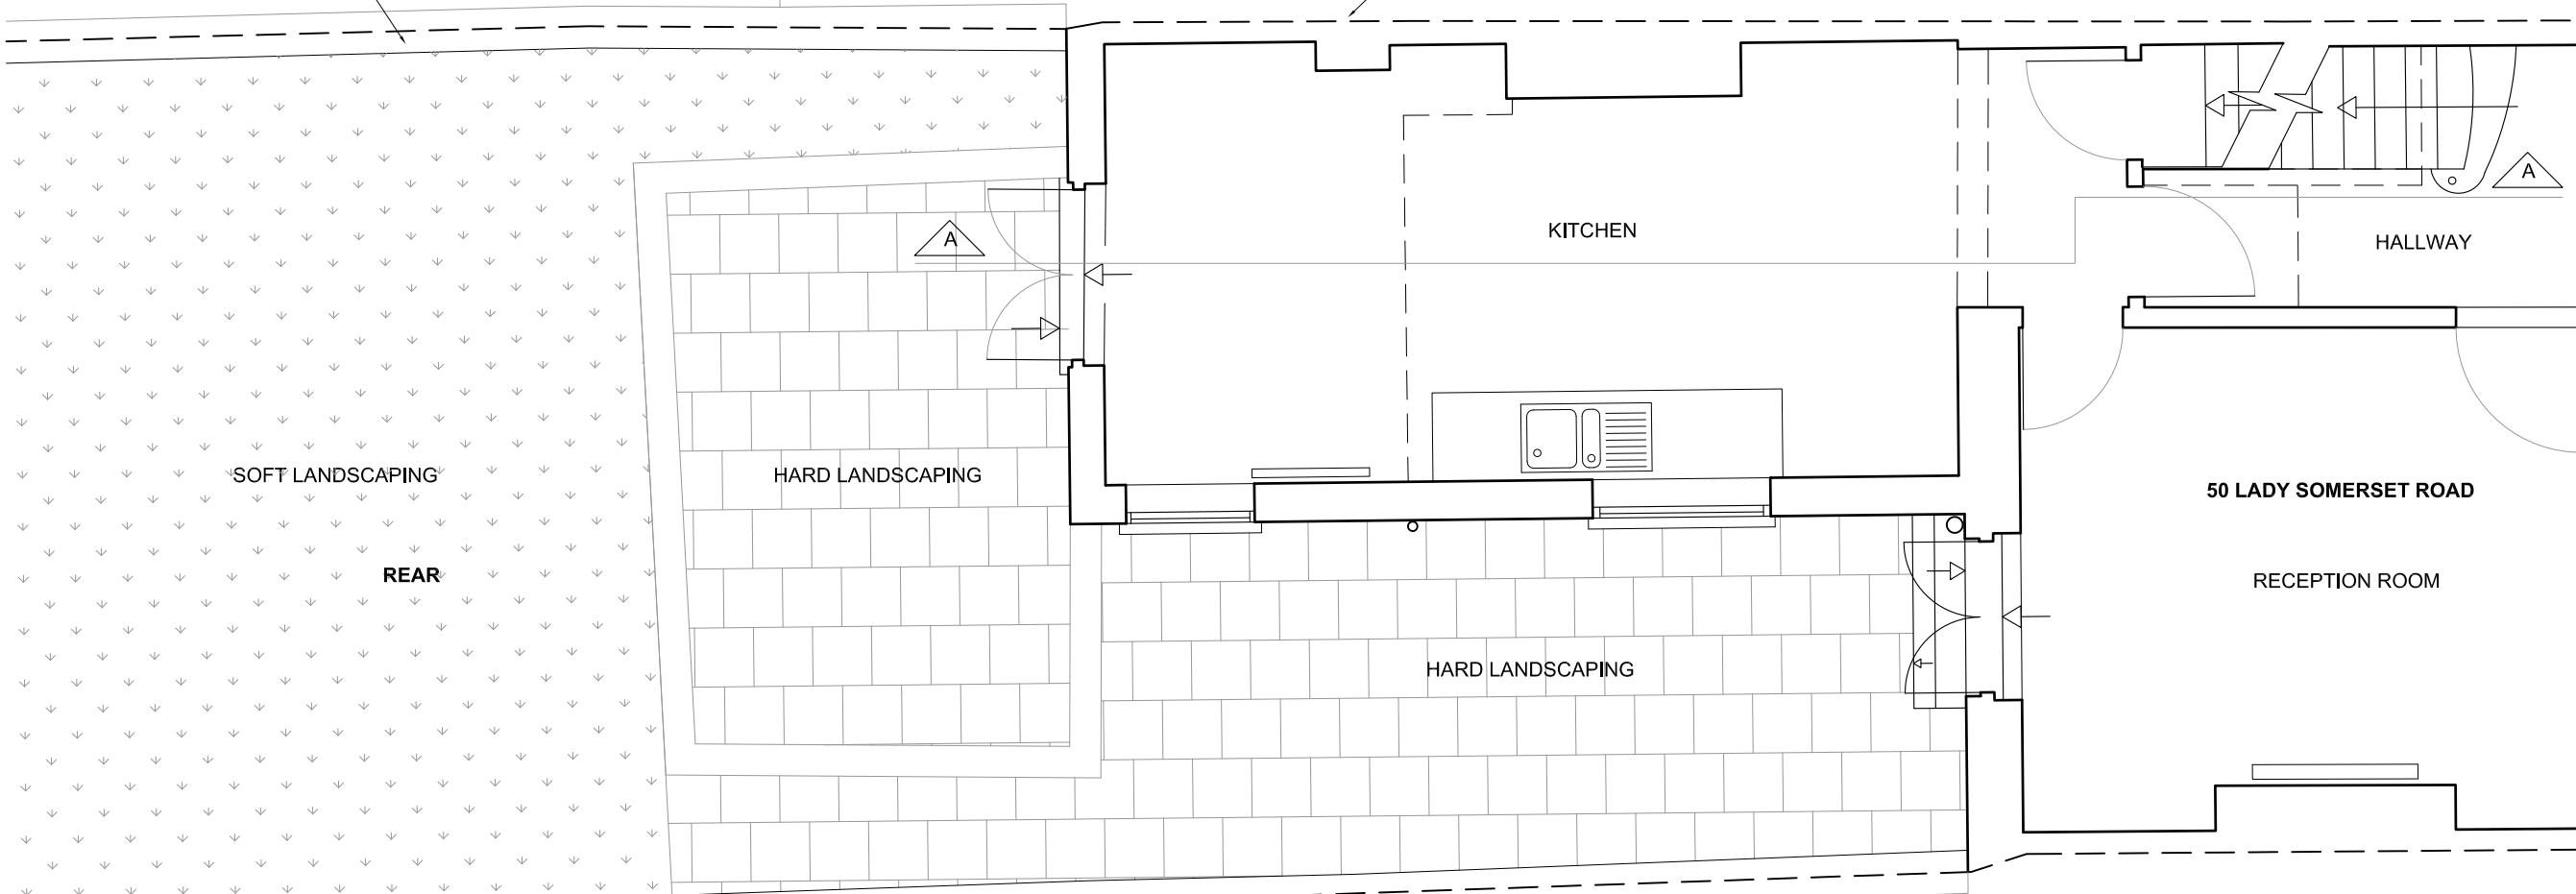

SOFT LANDSCAPING

REAR

HARD LANDSCAPING

KITCHEN

HALLWAY

50 LADY SOMERSET ROAD

RECEPTION ROOM

HARD LANDSCAPING

INDICATIVE LINE OF BOUNDARY

GARDEN WALL

LINE OF GROUND FLOOR REAR ELEVATION OF NEIGHBOURING PROPERTY

52 LADY SOMERSET ROAD

PLANNING ISSUE

REVISIONS

NOTES

50 LADY SOMERSET RD,
LONDON, NW5 1TU

LOWER GROUND FLOOR
EXIST CONDITIONS PLAN

DWG No: 50LSR/S101

SCALE: 1 - 50 @A3

DATE: FEBRUARY 2015

BELSIZE ARCHITECTS

48 PARKHILL ROAD, LONDON, NW3 2YP
T: 020 7482 4420
E: MAIL@BELSIZEARCHITECTS.COM

© COPYRIGHT
NOT TO BE REPRODUCED OR USED
WITHOUT PERMISSION

SCALE

