



NOTES:  
No dimensions are to be scaled from this drawing. All dimensions are to be checked on site, where discrepancy occurs between specification and drawings the supervising officer must be notified.

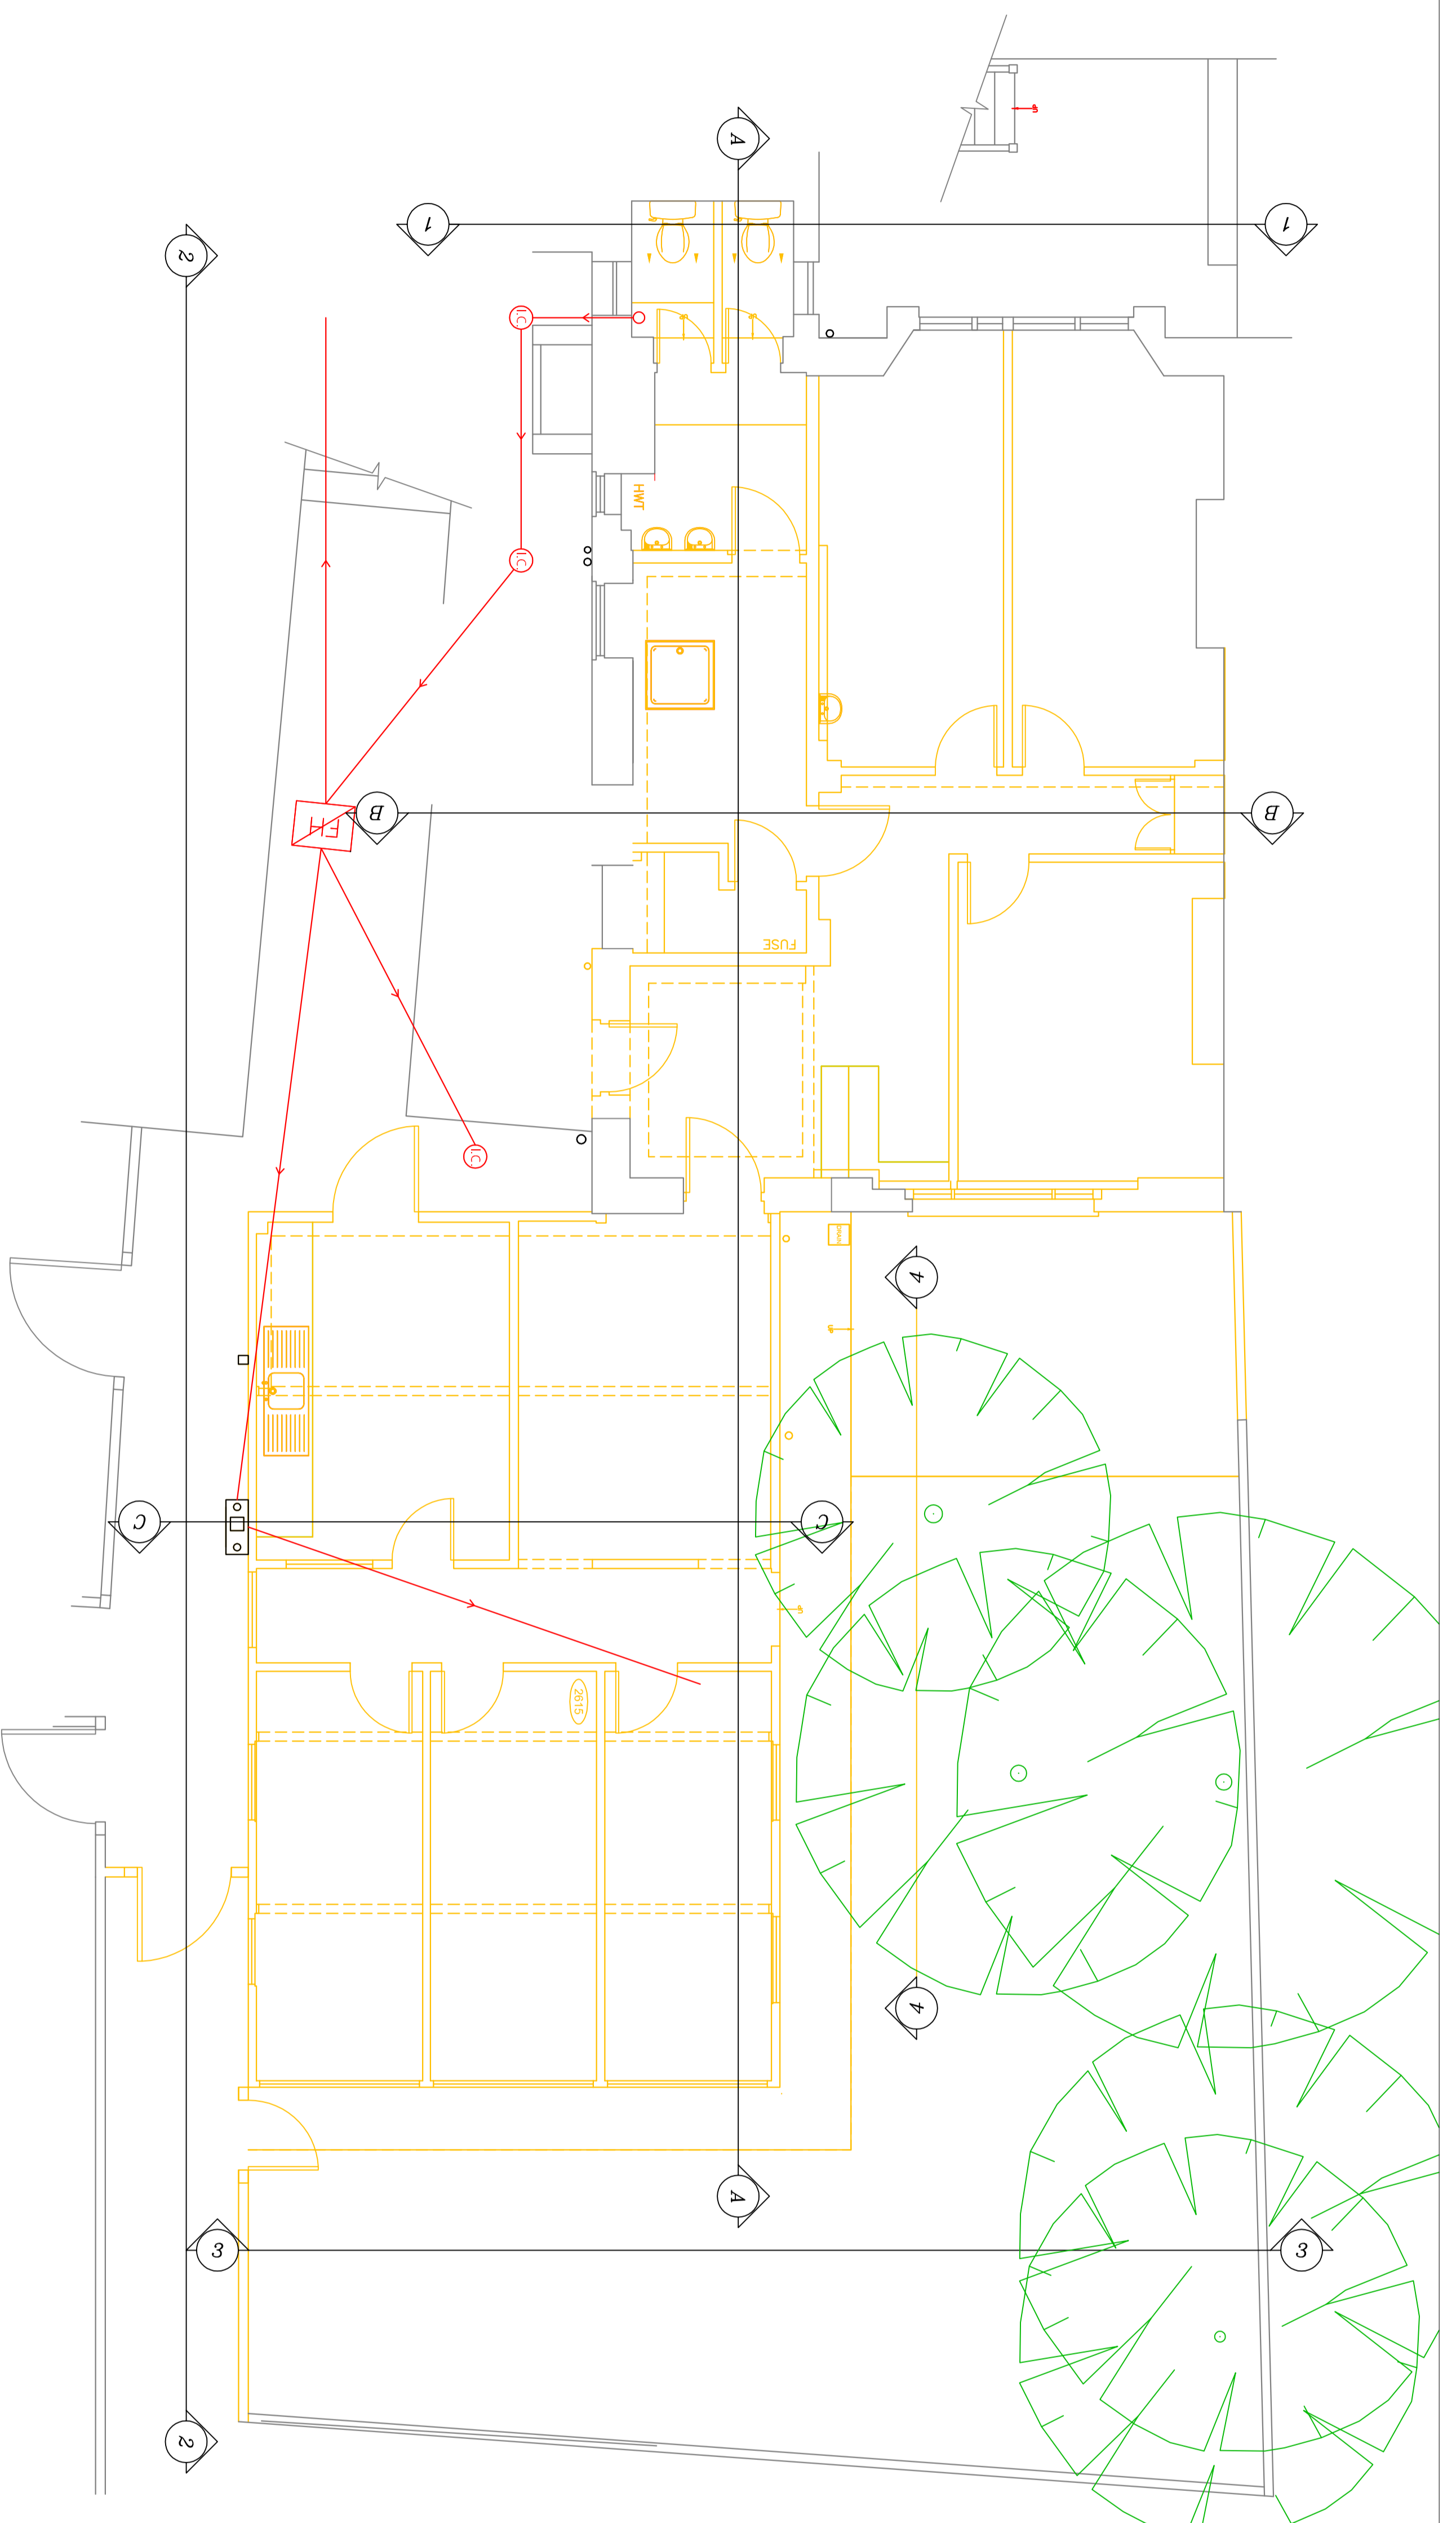

EXISTING LOWER GROUND FLOOR PLAN



Location Plan (1:1250)

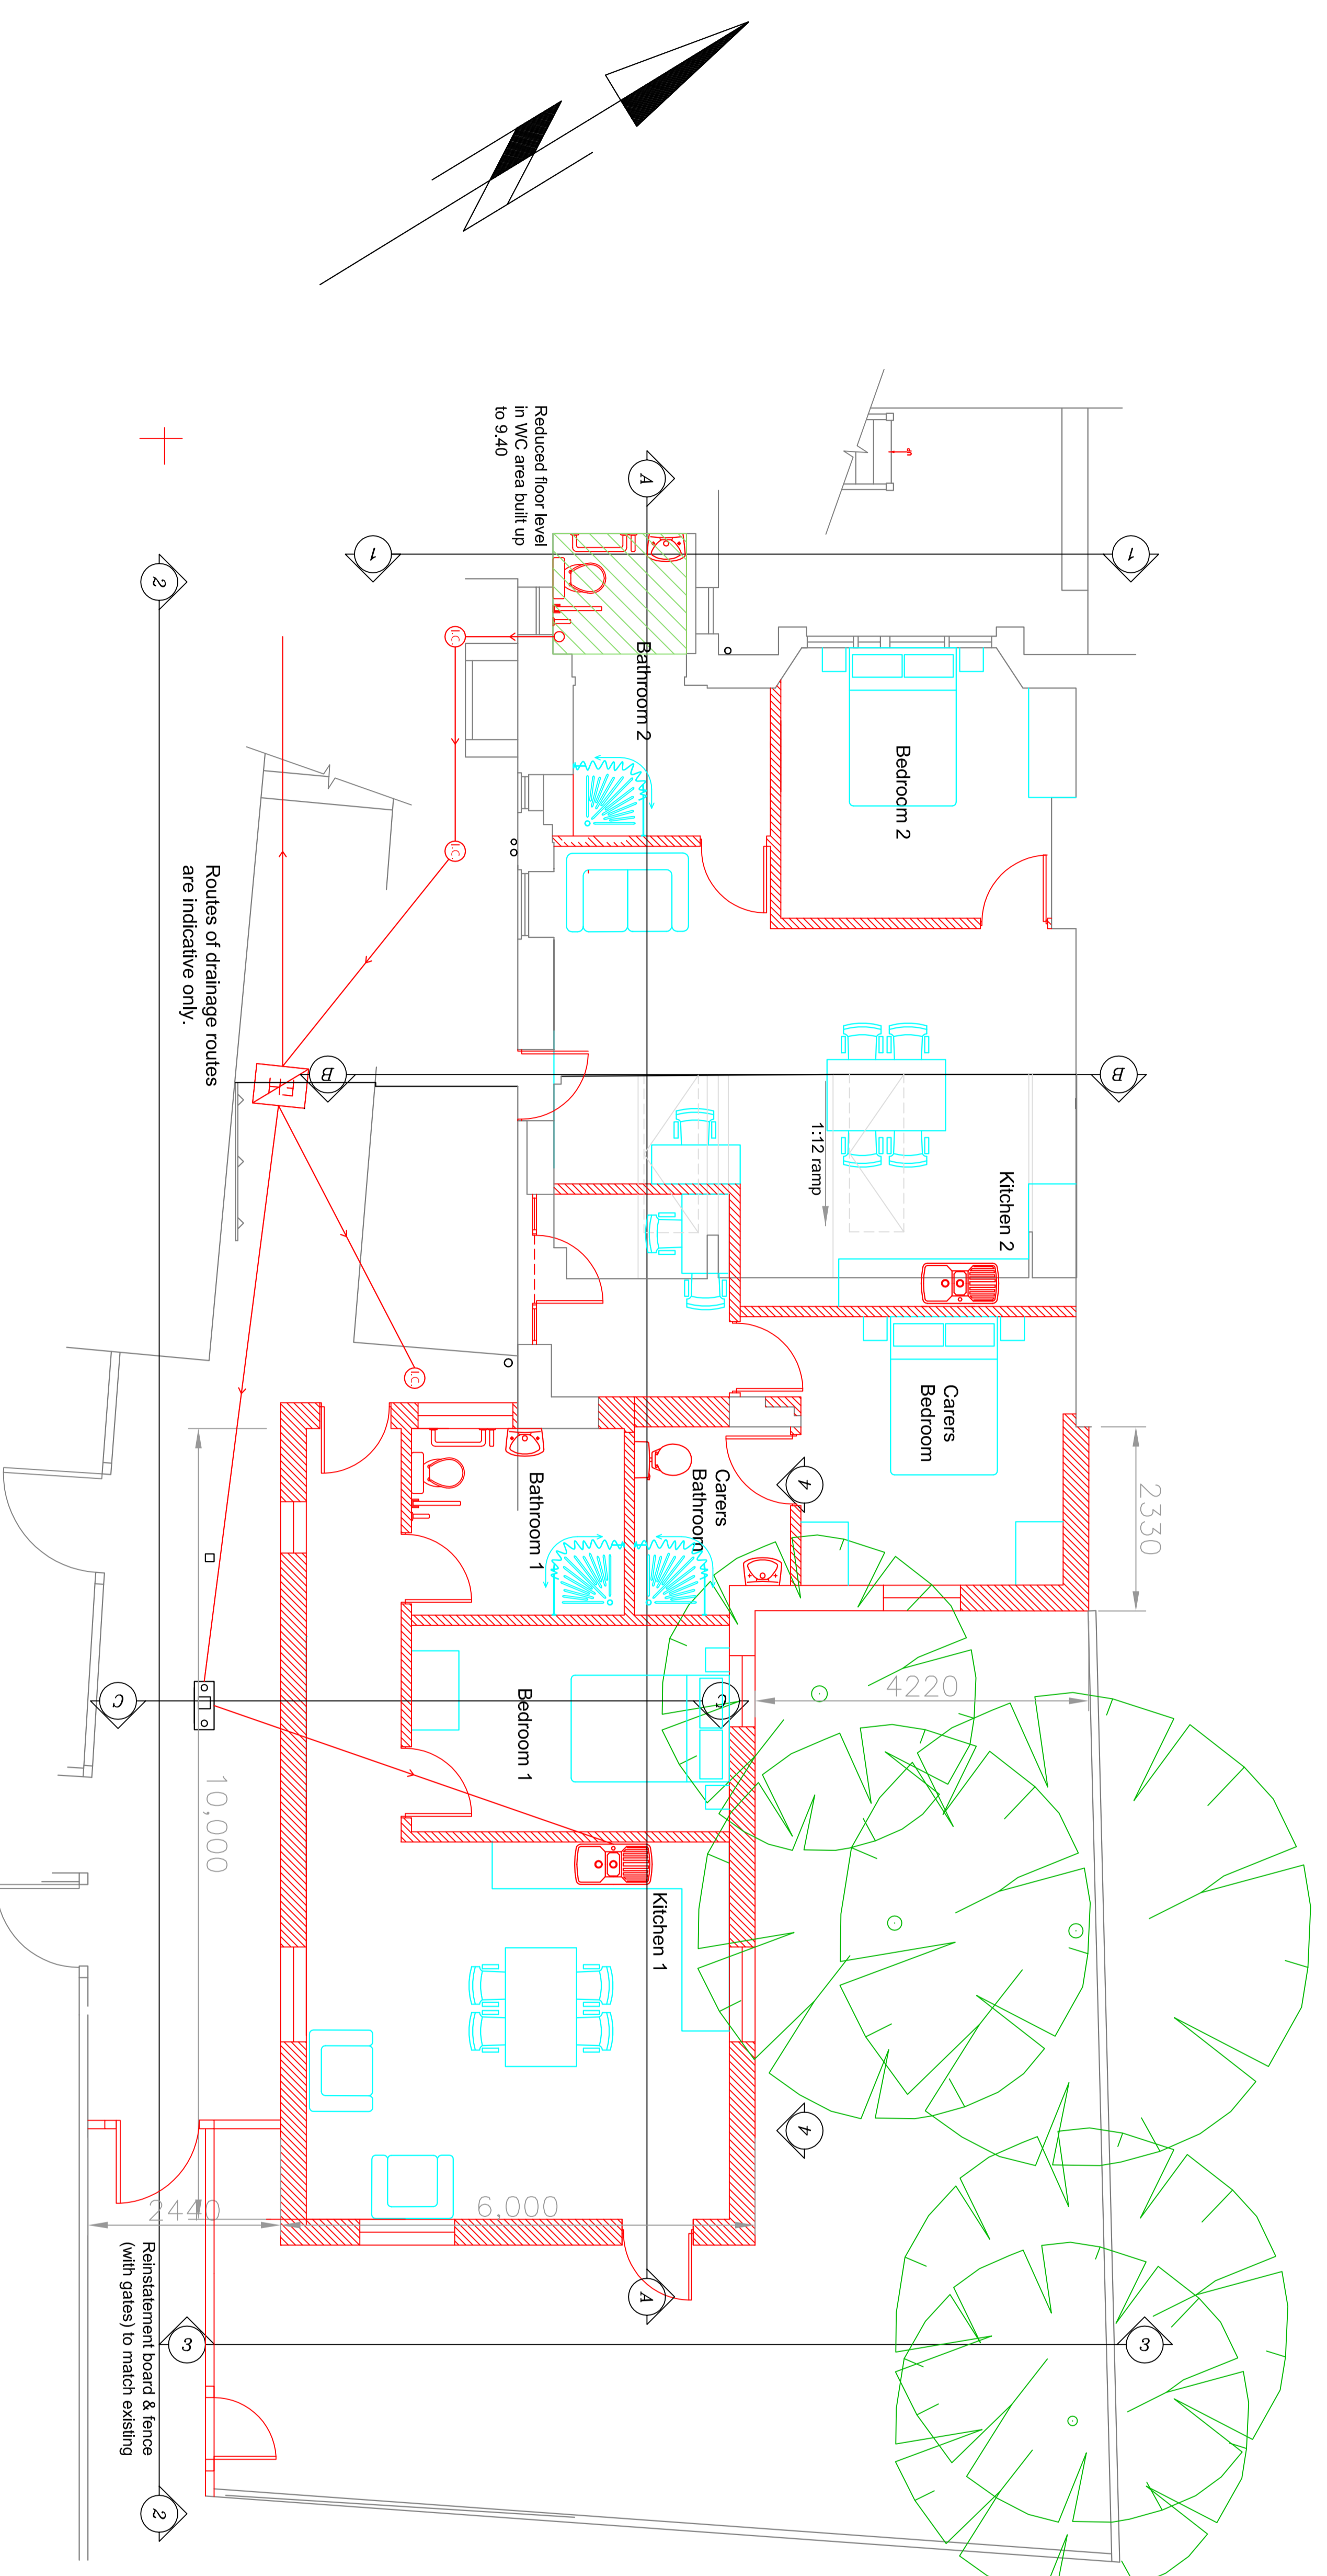

PROPOSED LOWER GROUND FLOOR PLAN

REV: DATE: DESCRIPTION:

**Watts**  
Watts Group PLC, 1 Great Tower  
Street, London EC3R 5AA  
T: +44 (0)20 7280 8000 F: +44 (0)20 72808001  
W: [watts-international.com](http://watts-international.com)

CLIENT:  
London Borough of Camden

PROPERTY:  
8b Burghley Road,  
Camden, London NW5 1UE

DRAWING TITLE:  
Existing & Proposed  
Lower Ground Floor Plan

SCALE @ A0: DATE: DRAWN: CHECKED: \*  
1:50 21 Jan 15 LA

DRAWING NUMBER: REV:  
120043.01 B