


1. ROOF PLAN 1:50@A1/1:100@A3



<p>DO NOT SCALE THIS DRAWING</p> <p>WRITTEN DIMENSIONS ONLY TO BE USED</p> <p>ALL DIMENSIONS ARE IN MILLIMETRES</p> <p>ALL DIMENSIONS TO BE VERIFIED ON SITE</p> <p>ANY INCONSISTENCIES TO BE REPORTED TO THE ARCHITECT IMMEDIATELY</p> <p>© CHASSAY + LAST ARCHITECTS</p>	<p>GENERAL NOTES:</p> <p>1) THIS DRAWING IS TO BE USED IN CONJUNCTION WITH ALL RELEVANT ARCHITECTS, ENGINEERS AND SPECIALISTS DRAWINGS AND DETAILS</p> <p>2) THIS DRAWING IS INTENDED TO DEFINE THE DESIGN PROFILES ONLY FOR THE EXTERNAL/ INTERNAL APPEARANCE</p> <p>3) THE CONSTRUCTION SHOWN IS INDICATIVE ONLY</p> <p>4) THE CONTRACTOR SHOULD PROVIDE DESIGN PROPOSALS</p>	<table border="1"> <thead> <tr> <th>Date</th> <th>Rev.</th> <th>By</th> <th>Description of change</th> <th>Checked</th> <th>status</th> </tr> </thead> <tbody> <tr> <td>-</td> <td>-</td> <td>-</td> <td>-</td> <td>JG</td> <td>-</td> </tr> <tr> <td>-</td> <td>-</td> <td>-</td> <td>-</td> <td>JG</td> <td>-</td> </tr> <tr> <td>-</td> <td>-</td> <td>-</td> <td>-</td> <td>-</td> <td>-</td> </tr> <tr> <td>-</td> <td>-</td> <td>-</td> <td>-</td> <td>-</td> <td>-</td> </tr> <tr> <td>-</td> <td>-</td> <td>-</td> <td>-</td> <td>-</td> <td>-</td> </tr> </tbody> </table>	Date	Rev.	By	Description of change	Checked	status	-	-	-	-	JG	-	-	-	-	-	JG	-	-	-	-	-	-	-	-	-	-	-	-	-	-	-	-	-	-	-	<p>PLANNING CONDITIONS</p>		<p>BERKELEY WORKS BERKLEY GROVE LONDON NW18XY www.chassaylast.co.uk T.0207 483 7700 F. 0207 483 7733 ISDN. 0207 483 7734 e-mail: info@chassaylast.co.uk</p>		<p>CHASSAY + LAST ARCHITECTS</p>		
			Date	Rev.	By	Description of change	Checked	status																																					
-	-	-	-	JG	-	
-	-	-	-	JG	-	
-	-	-	-	-	-	
-	-	-	-	-	-	
-	-	-	-	-	-	
		<p>10 EGLON MEWS PRIMROSE HILL</p>		<p>EXISTING HOUSE ROOF PLAN</p>		<p>drawn by JCh checked by JG date 06/13 scale as noted</p>		<p>stage K</p>	<p>number MS2 PC/A136</p>	<p>rev -</p>																																			

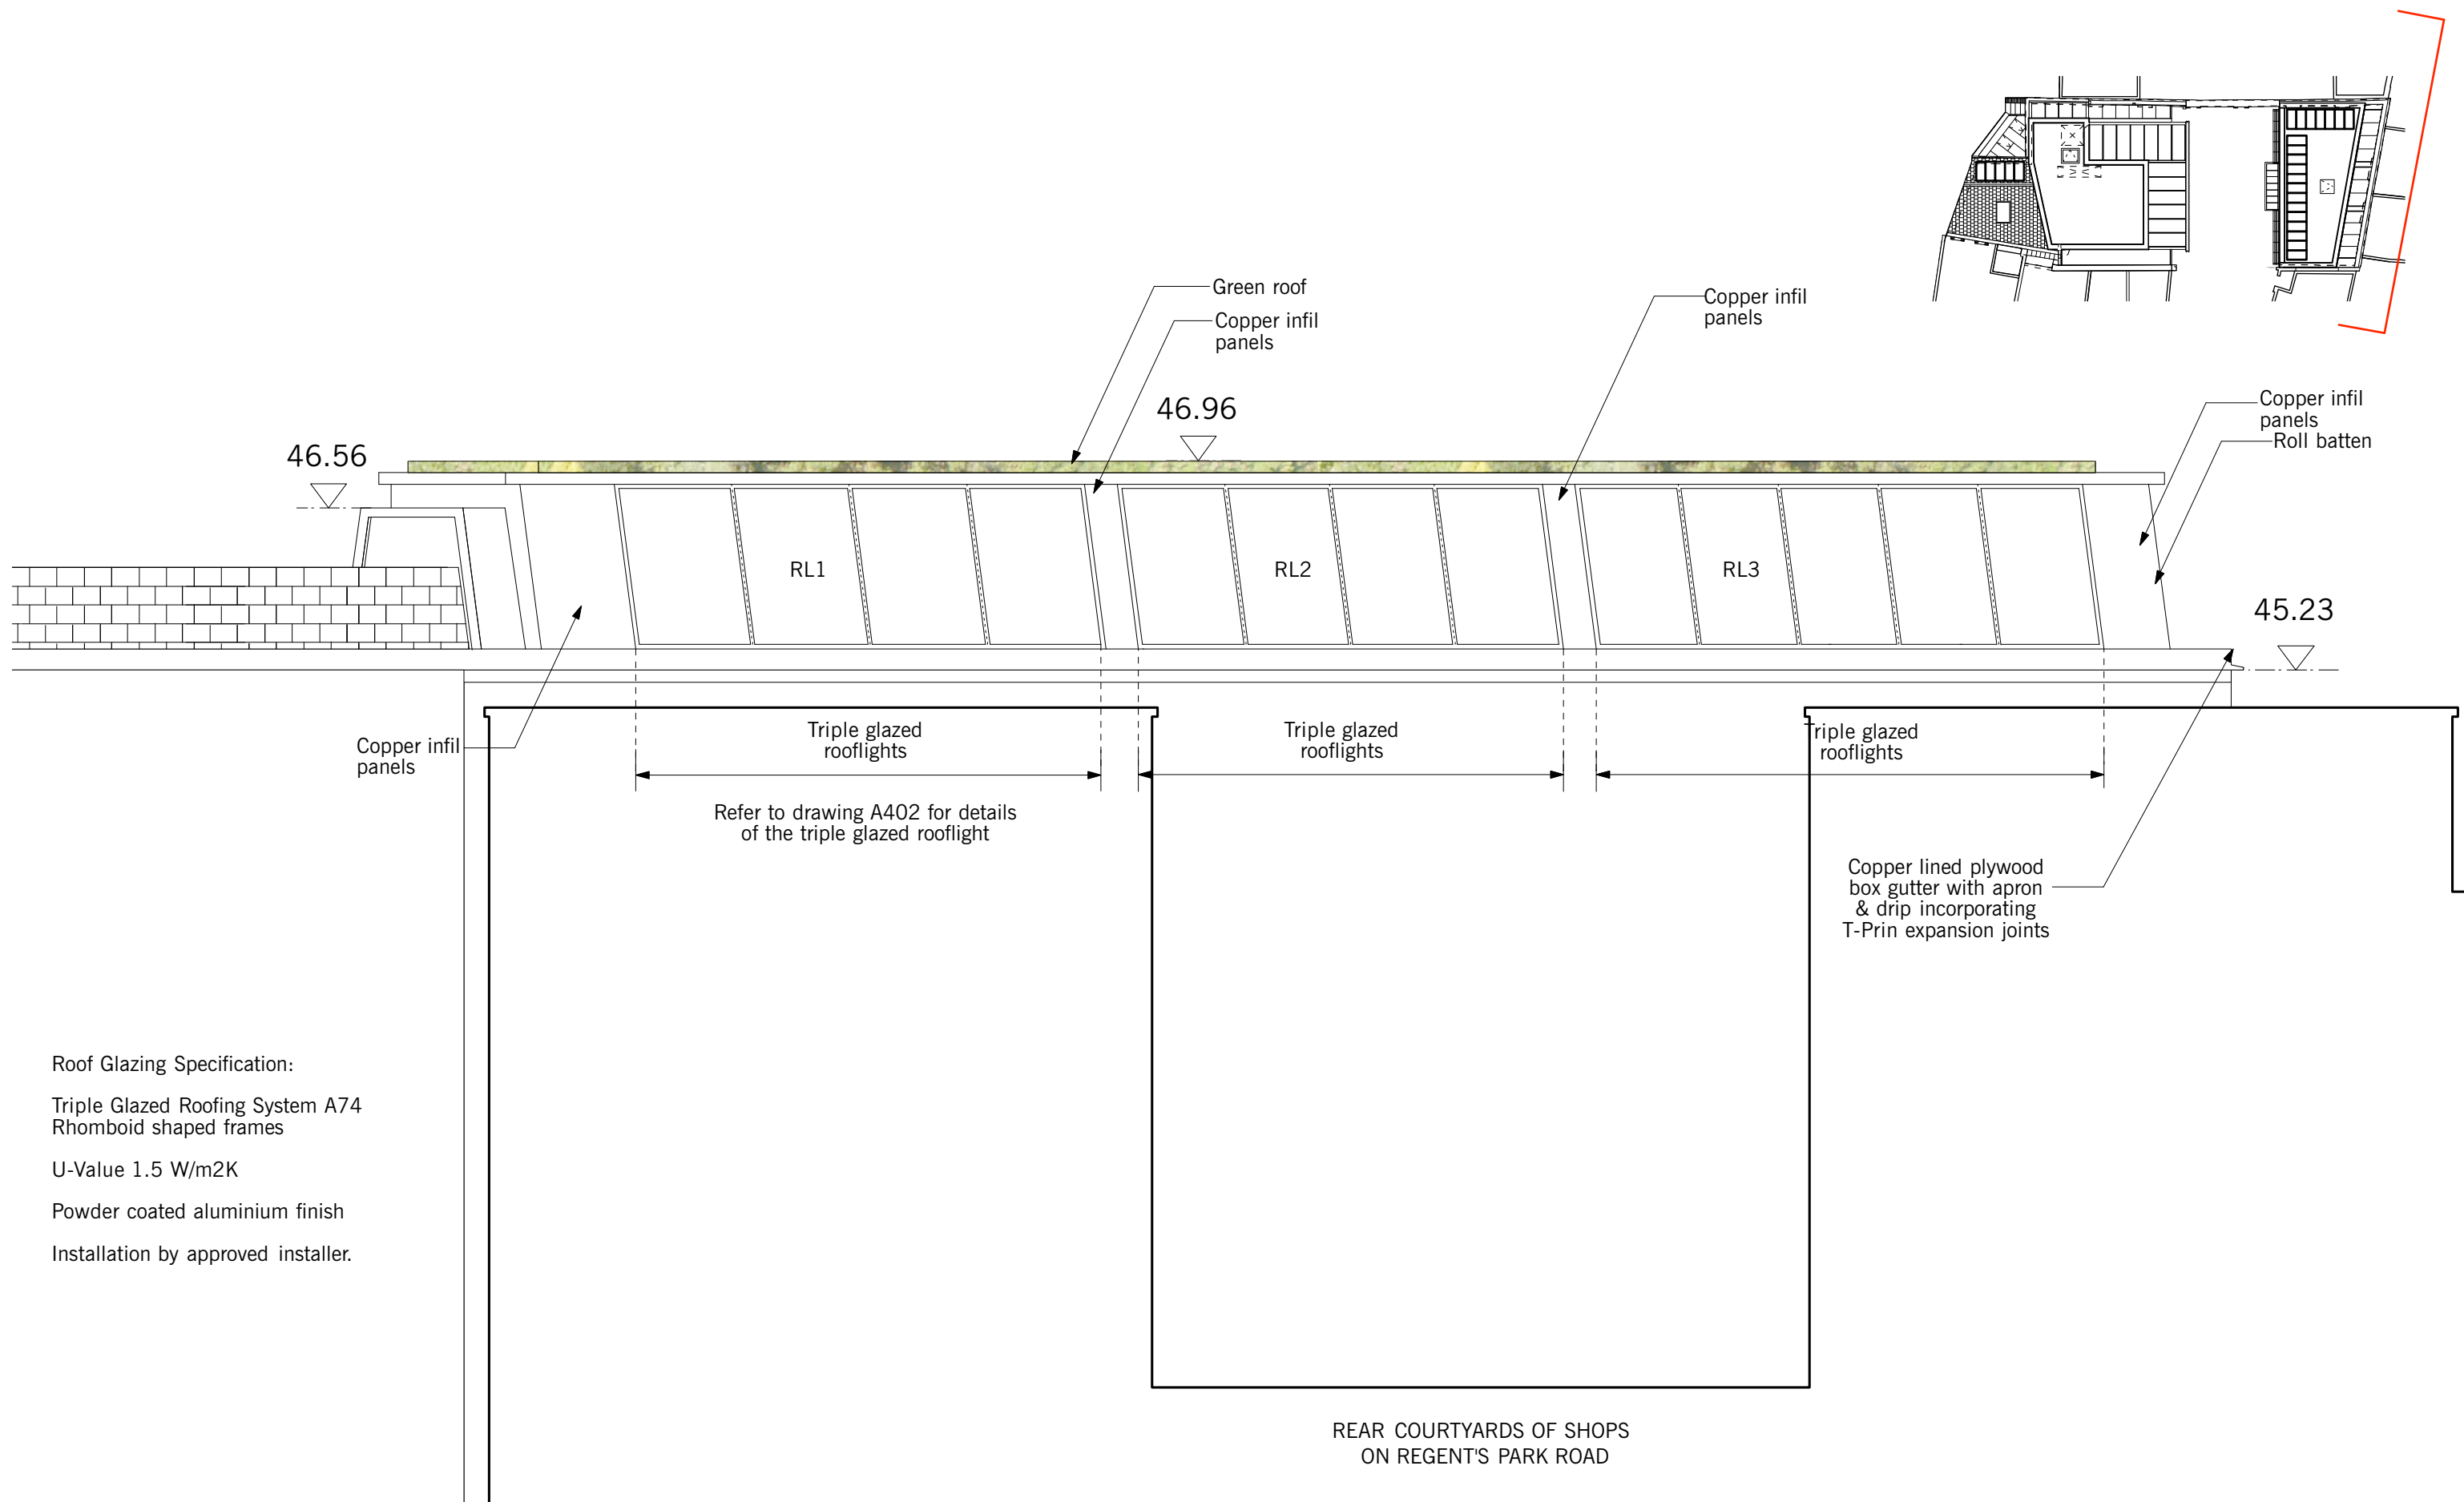

Roof Glazing Specification:
 Triple Glazed Roofing System A74
 Rhomboid shaped frames
 U-Value 1.5 W/m2K
 Powder coated aluminium finish
 Installation by approved installer.

Refer to drawing A402 for details of the triple glazed rooflight

REAR COURTYARDS OF SHOPS
 ON REGENT'S PARK ROAD

DO NOT SCALE THIS DRAWING WRITTEN DIMENSIONS ONLY TO BE USED ALL DIMENSIONS ARE IN MILLIMETRES ALL DIMENSIONS TO BE VERIFIED ON SITE ANY INCONSISTENCIES TO BE REPORTED TO THE ARCHITECT IMMEDIATELY © CHASSAY + LAST ARCHITECTS	GENERAL NOTES: 1) THIS DRAWING IS TO BE USED IN CONJUNCTION WITH ALL RELEVANT ARCHITECTS, ENGINEERS AND SPECIALISTS DRAWINGS AND DETAILS 2) THIS DRAWING IS INTENDED TO DEFINE THE DESIGN PROFILES ONLY FOR THE EXTERNAL/ INTERNAL APPEARANCE 3) THE CONSTRUCTION SHOWN IS INDICATIVE ONLY 4) THE CONTRACTOR SHOULD PROVIDE DESIGN PROPOSALS				Date - - - - - -	Rev. - - - - - -	By - - - - - -	Description of change - - - - - -	Checked - - - - - -	status PLANNING CONDITIONS 11A SHARPLESHALL STREET + 10 EGLON MEWS LONDON NW1 8YN	BERKELEY WORKS T.0207 483 7700 BERKLEY GROVE F. 0207 483 7733 LONDON NW18XY ISDN. 0207 483 7734 www.chassaylast.co.uk e-mail: info@chassaylast.co.uk	title NORTH WEST ELEVATION TO HOUSE LOOKING FROM REGENT'S PARK ROAD	drawn by JCh	checked by JG	date MAY.12	scale 1:50@A3	stage E	number MS2/ PC/ A203	rev -
--	--	--	--	--	------------------------------------	------------------------------------	----------------------------------	---	---------------------------------------	---	--	---	-----------------	------------------	----------------	------------------	------------	-------------------------	----------

