



SECOND FLOOR PLAN

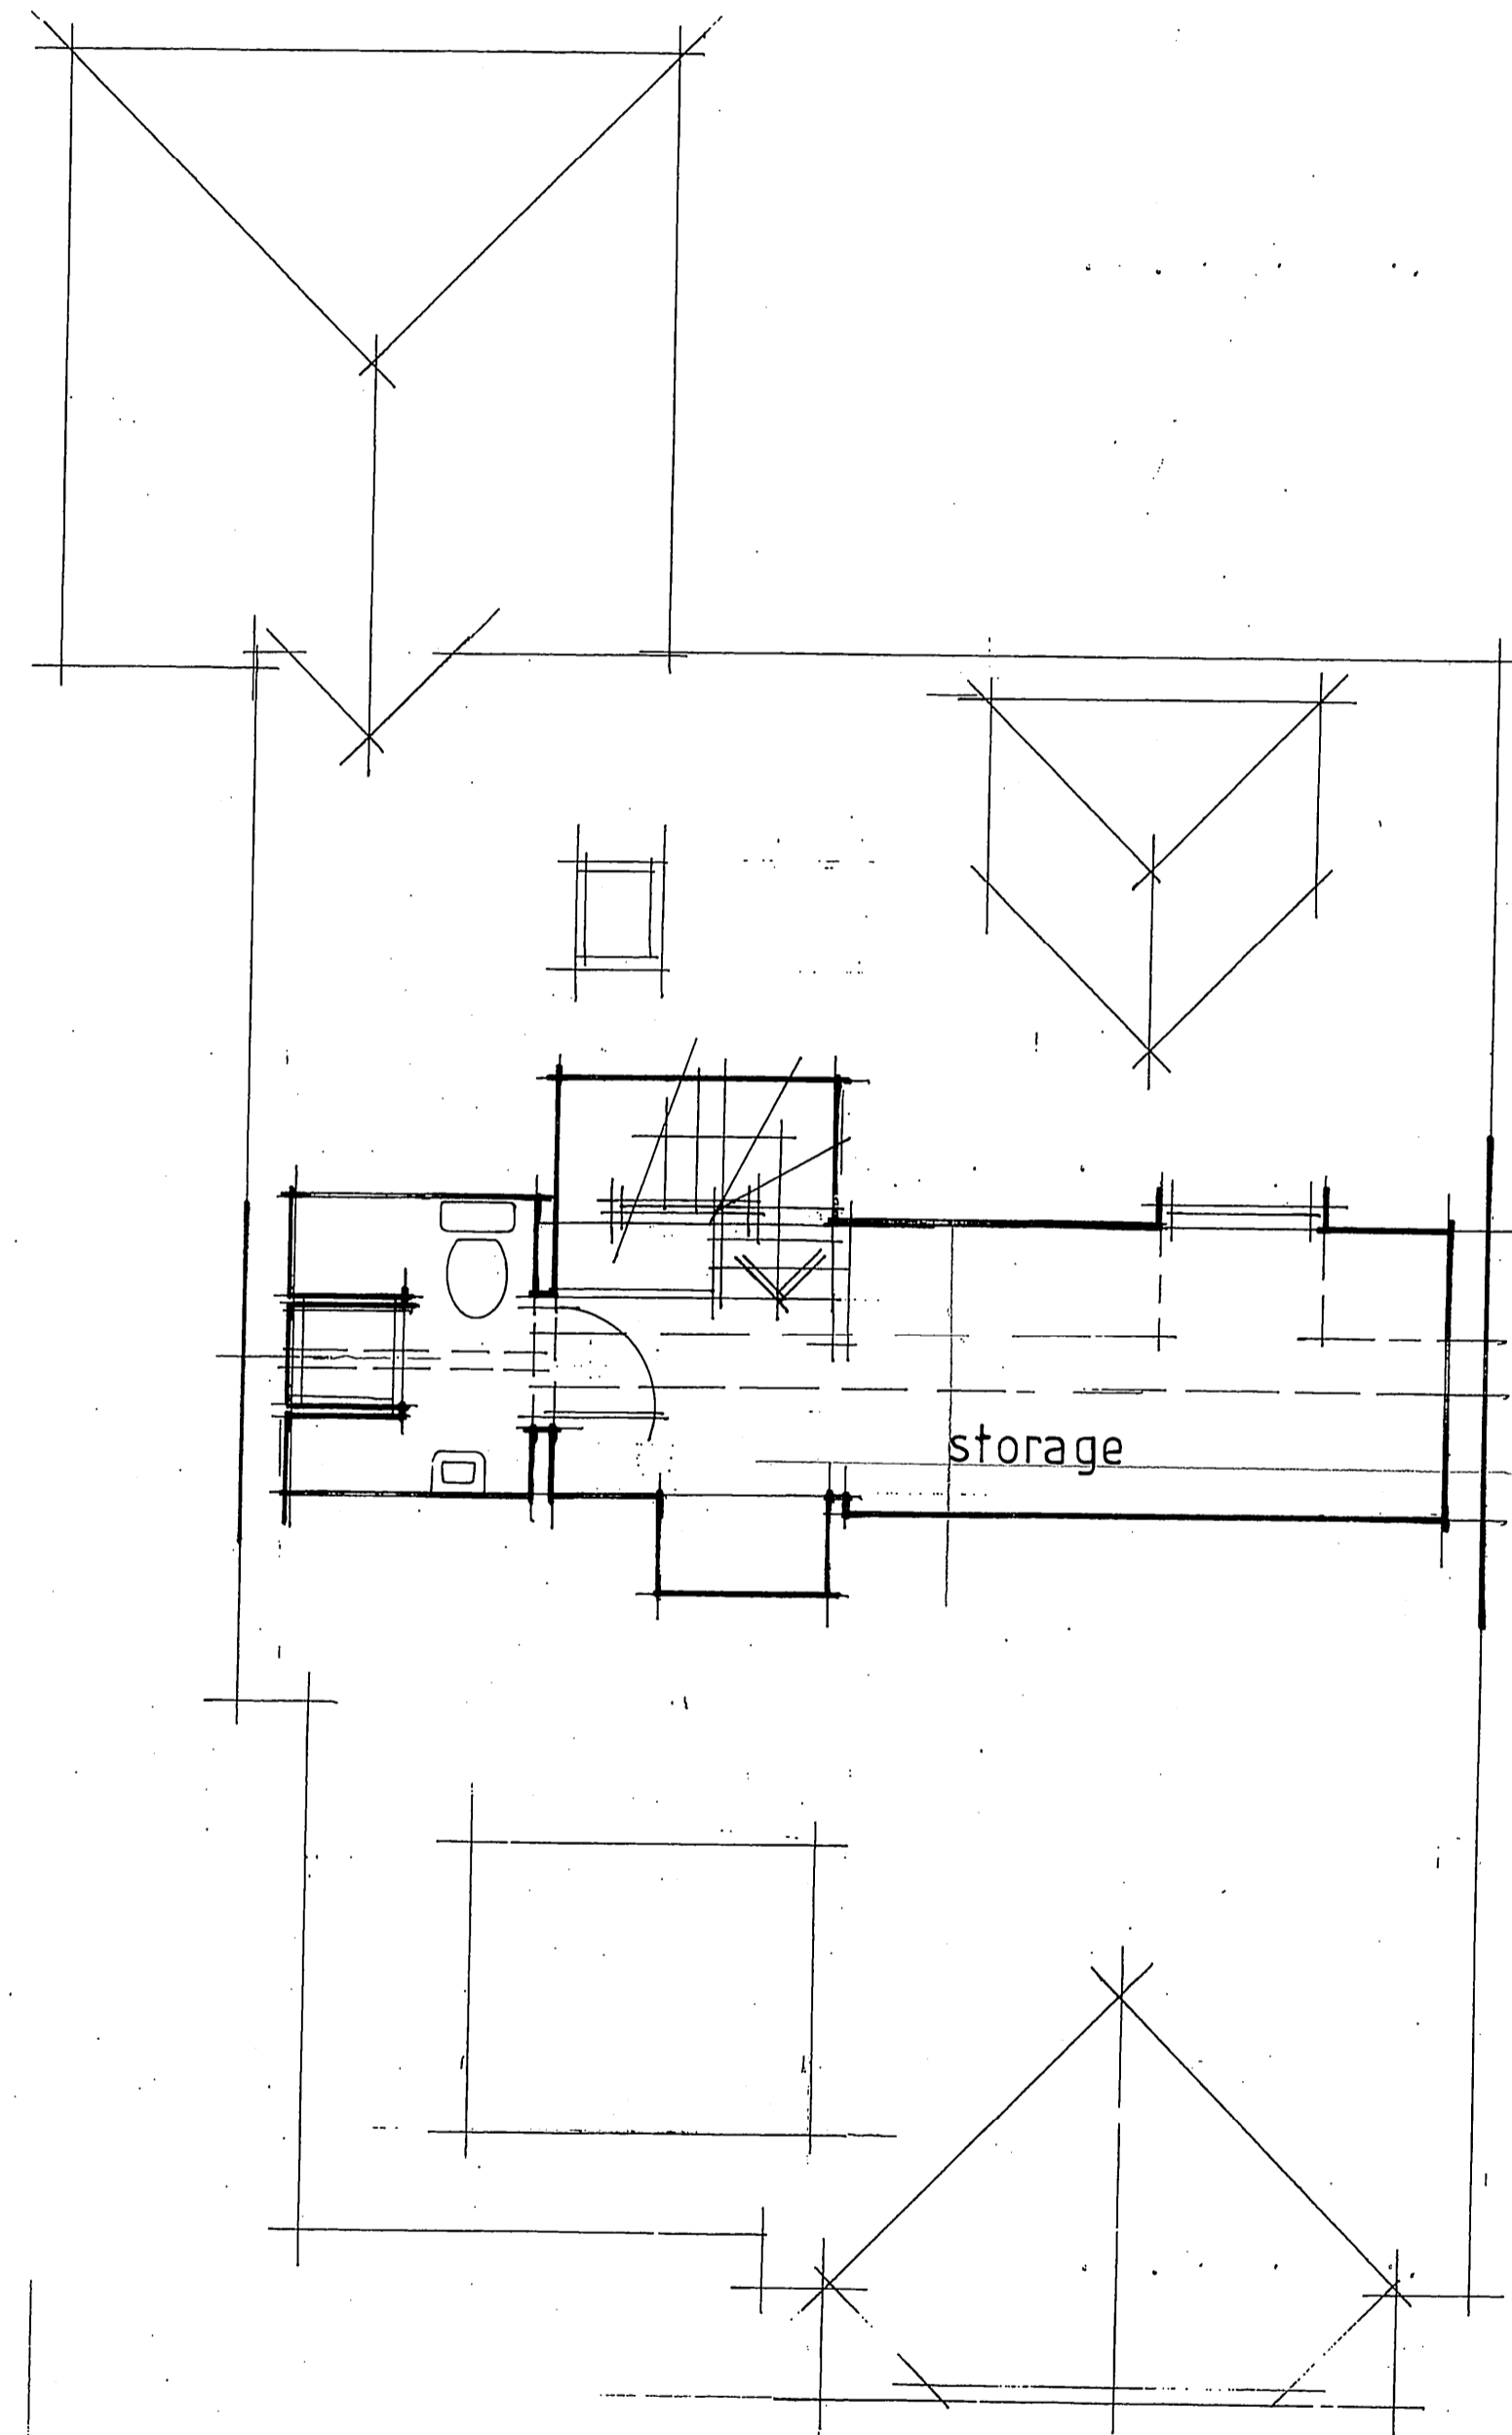

THIRD FLOOR PLAN

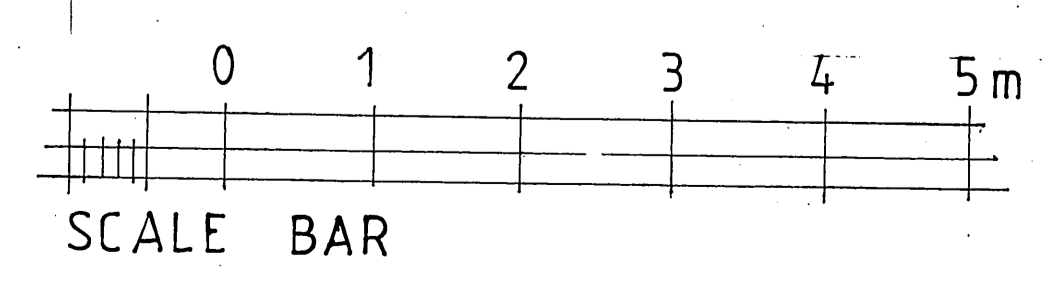

EXISTING SHOWER ROOM REMOVED

STAIRS TO LEFT STAIRING AREA REMAINS AS PART OF FLAT 7

EXISTING INTERIOR WORKS REMOVED AT FLOOR DOOR LEAD KITCHEN/LIVING ROOM

EXISTING STORAGE ROOM REMOVED

EXISTING SHOWER ROOM REMOVED

DESCRIPTION	DATE	REV

DAVID F. EWINS RIBA
ARCHITECT

31 BOSTON GARDENS
SHEPHERD
MIDDLESEX TW8 9LS
OFFICE: 020 8560 7934
MOBILE: 07814 727674

CLIENT

JOB
9 KINGS CROFT ROAD
LONDON NW2

DRAWING TITLE
AS PROPOSED
second + third floor plan

DATE: 14/03/2014	DRAWN: [Signature]
SCALE: 1:100 (@ A1 SIZE)	

JOB No	DRAWING No	REVISION
1142	04	