




REAR ELEVATION
as existing

 HATCH DENOTES DEMOLITIONS

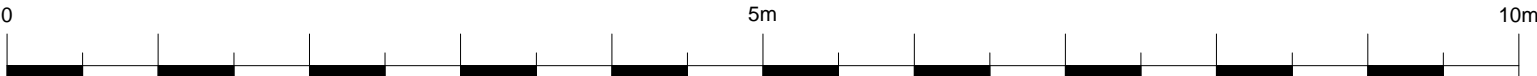

FRONT ELEVATION
as existing

REV	DESCRIPTION	DATE
-----	-------------	------

BARNABY BRISTOW ARCHITECT
66 GOLDSMITH AVENUE LONDON W3 6HN
tel. 07973 530997 / 020 8932 5222
email. barney@barneybristow.co.uk
web. www.barneybristow.co.uk

CLIENT
MR & MRS SCRIMGEOUR

PROJECT
Bath Cottage
95 South End Road,
London NW3 2RJ

DRAWING TITLE	SCALE	SIZE
Front and Rear Elevations	1:50	A2
as existing	DATE	DRAWN BY
	JAN 15	KP/BB
DRAWING NUMBER	DRAWING STATUS	

141/105 PLANNING

ALL DIMENSIONS, SETTING OUT AND LEVELS MUST BE CHECKED ON SITE AND NOT SCALED OFF THIS DRAWING BEFORE ORDERING AND STARTING WORK ON SITE. ANY DISCREPANCY SHOULD BE REPORTED IMMEDIATELY.
© BARNABY BRISTOW RIBA