

**NOTES**

1. ALL DIMENSIONS AND SPECIFICATIONS APPLICABLE UNLESS OTHERWISE STATED.

2. ALL DIMENSIONS TO FACE UNLESS OTHERWISE STATED.

3. ALL DIMENSIONS TO BE CHECKED ON SITE BY GENERAL CONTRACTOR AND ANY DISCREPANCIES REPORTED TO ARCHITECT IMMEDIATELY.


4. ALL WORKS TO BE IN ACCORDANCE WITH LOCAL AUTHORITY REGULATIONS AND REQUIREMENTS.

5. ALL WORKS TO BE COMPLETED IN ACCORDANCE WITH THE DRAWINGS AND SPECIFICATIONS.

6. ALL WORKS TO BE COMPLETED IN ACCORDANCE WITH THE DRAWINGS AND SPECIFICATIONS.

**LEGEND**

EXISTING/PLANNED  
 REFERENCE DRAWING

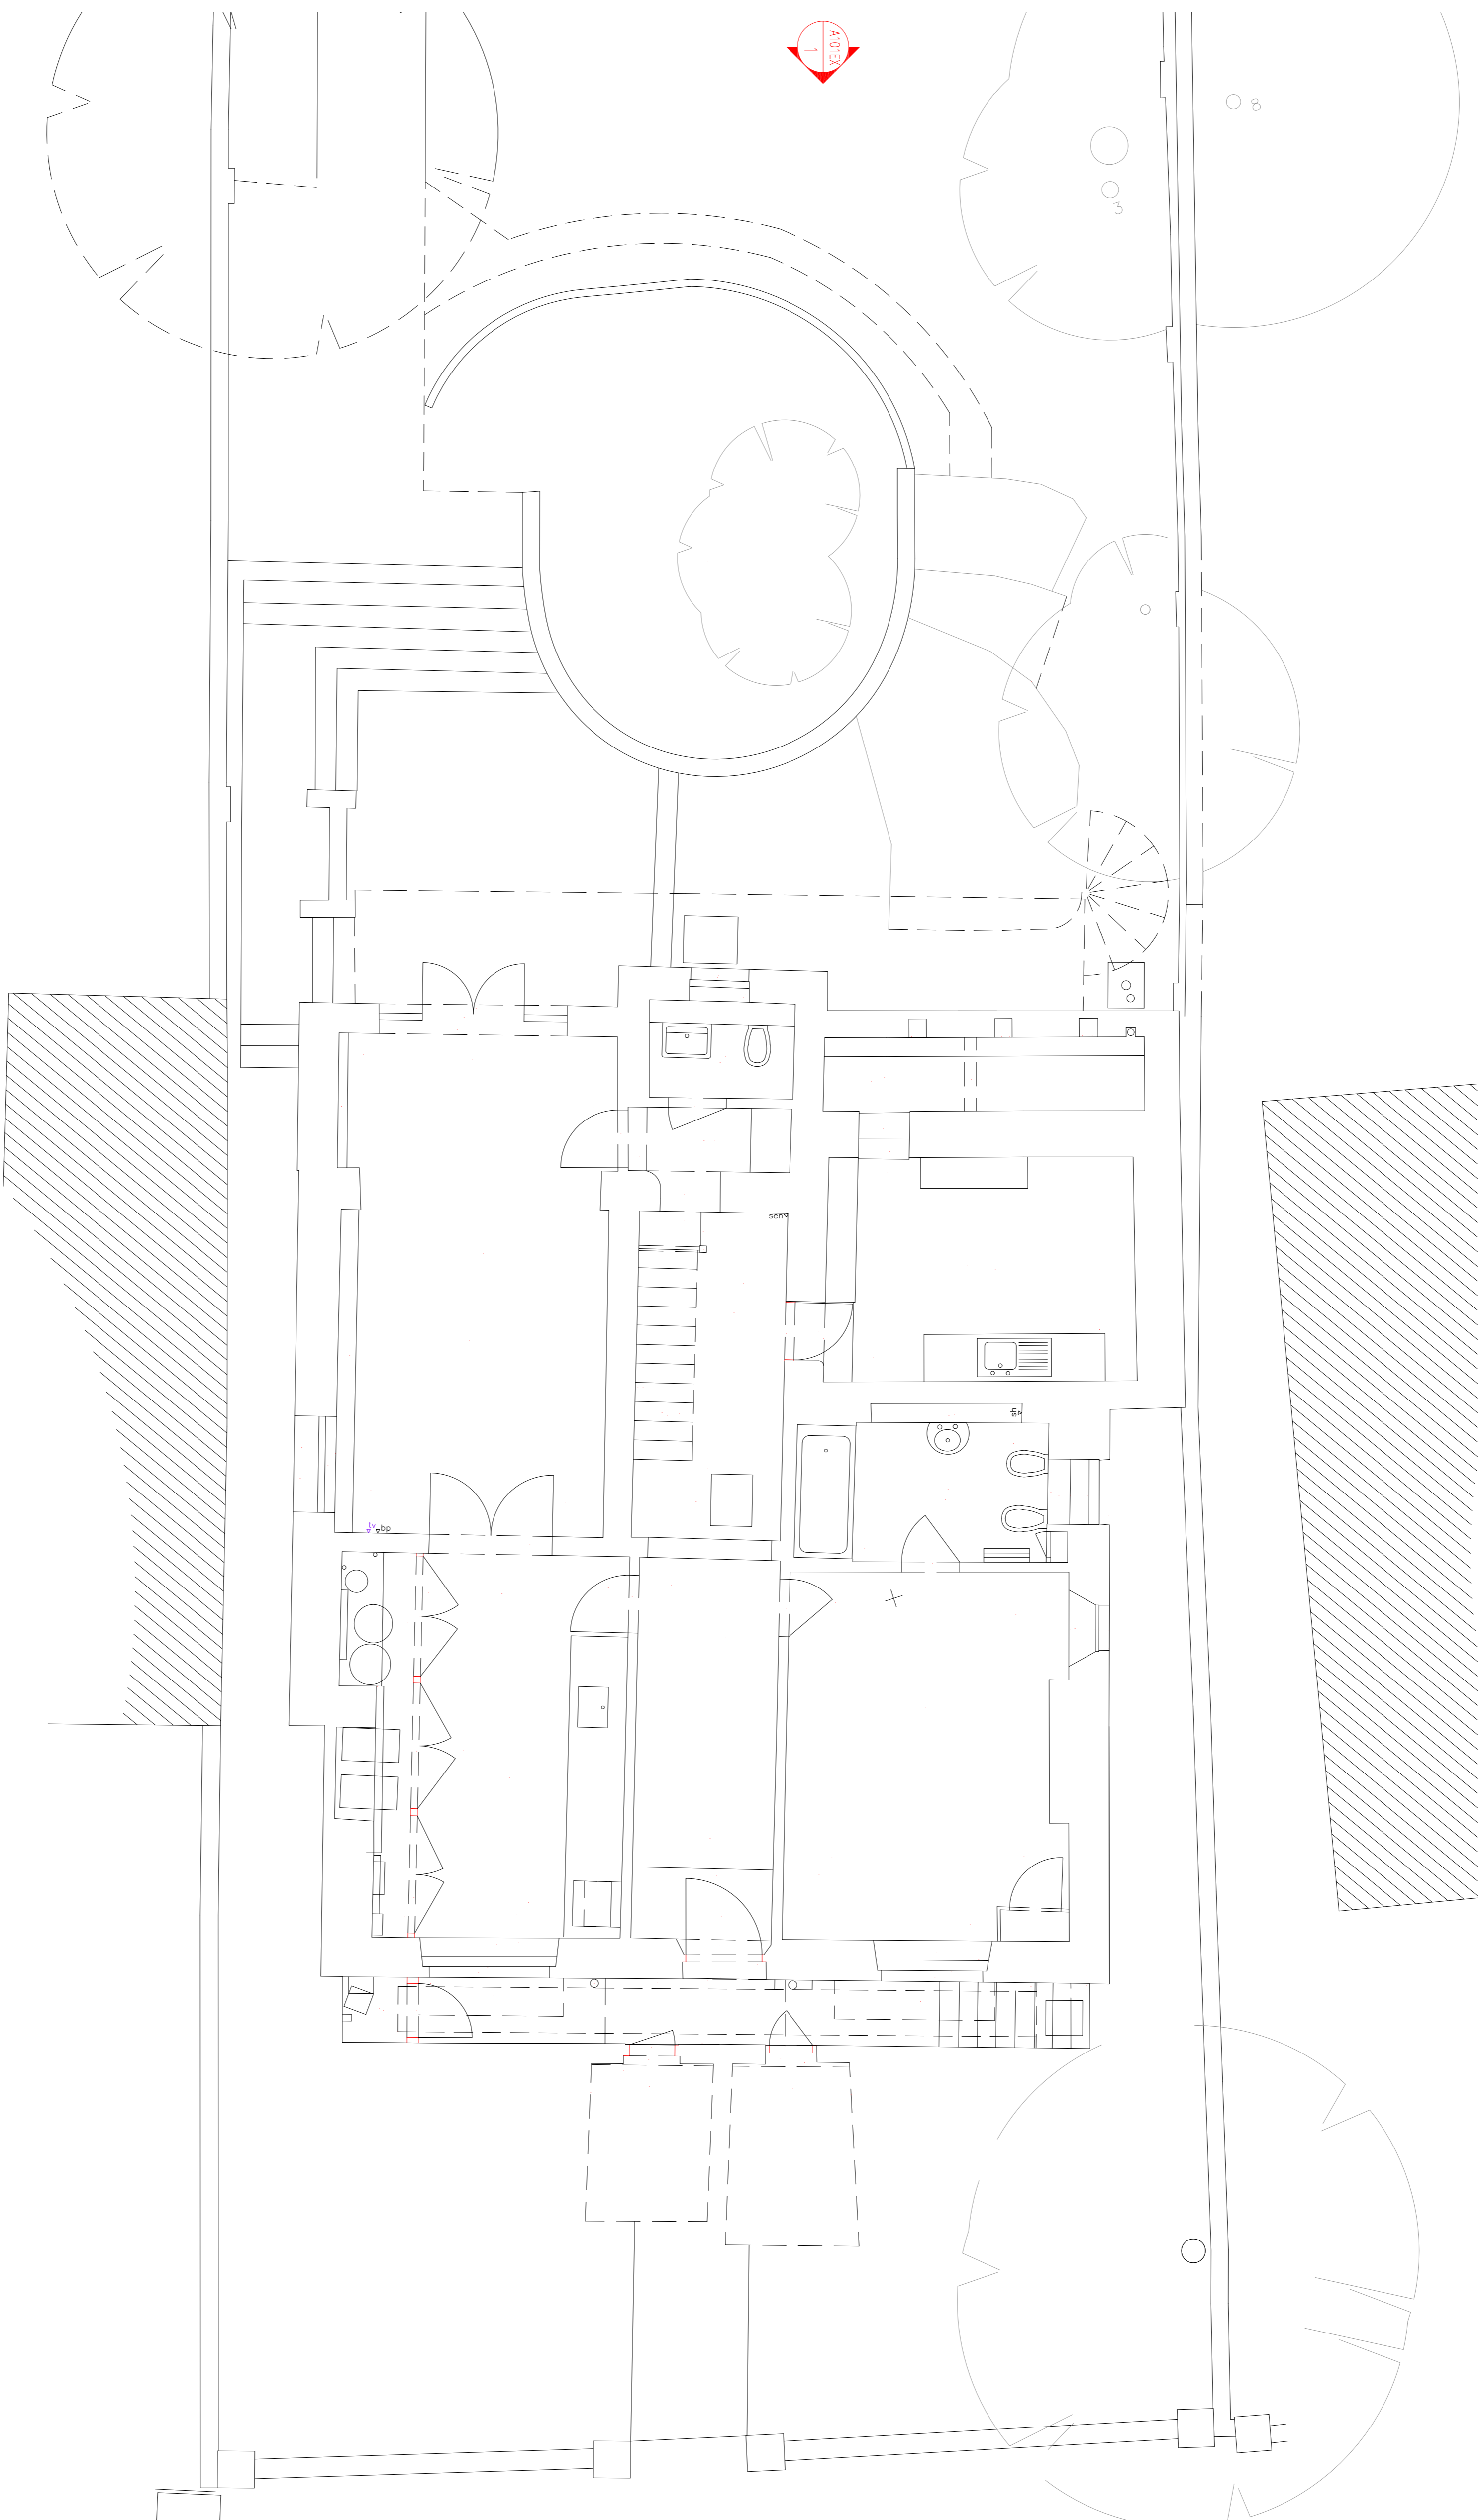

01 EXISTING LOWER GROUND FLOOR PLAN  
 scale 1:50@A1 - 1:100@A3

**PLANNING APPLICATION**

NO. DATE DISPOSITION DATE BR

PROJECT 58 REGENT'S PARK ROAD  
 LONDON NW1

DRAWING NO. 100-EX

SCALE DATE DRAWN BY

1:50@A1 05.02.15 FC

1:100@A3

DRAWING NUMBER REVISION

A.100-EX

**GAD DESIGN**

16 Bury Street  
 E1 1JL London  
 t: +44 (0) 20 7323 8380  
 e: info@gad-design.com  
 w: www.gad-design.com  
 r: +44 (0) 20 7323 8384