



RICHARD WALLIS ASSOCIATES  
CHARTERED ARCHITECTS AND PROJECT MANAGERS


Unit 5b, 20-30 Wild's Rents,  
London SE1 4QG  
T: 02074038869 E: mail@rwallis.com


© Richard Wallis Limited All rights reserved. Do Not Scale. Do Not Copy.

94 FROGNAL  
HAMPSTEAD  
LONDON NW3 6XB  
212/10 SCALE 1:100  
24 FEB 2014.



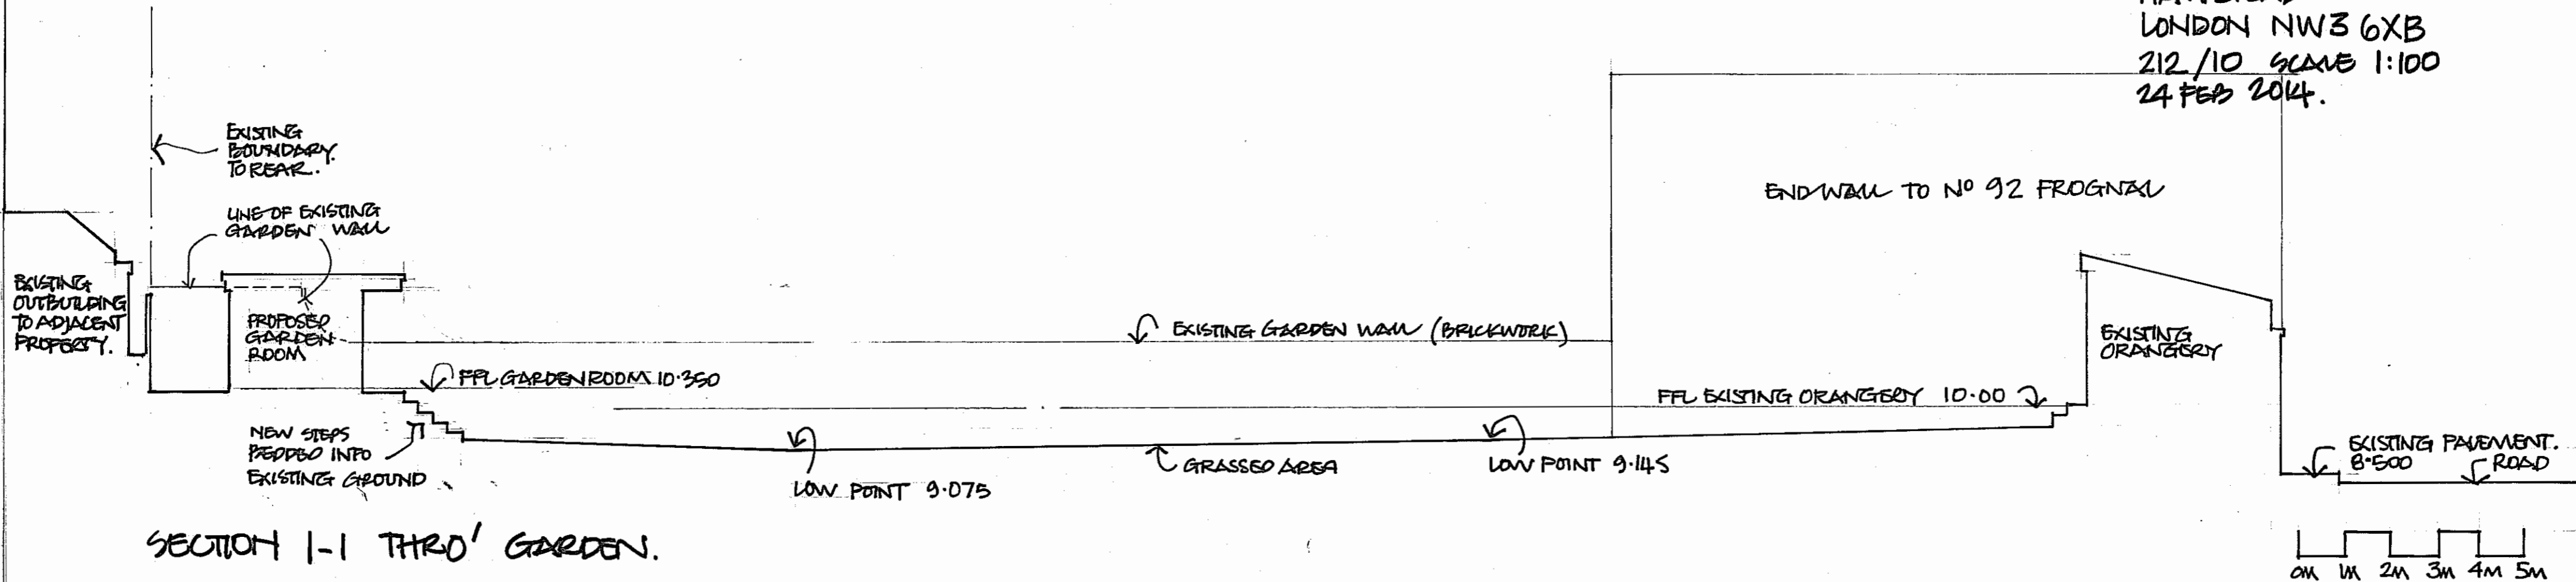


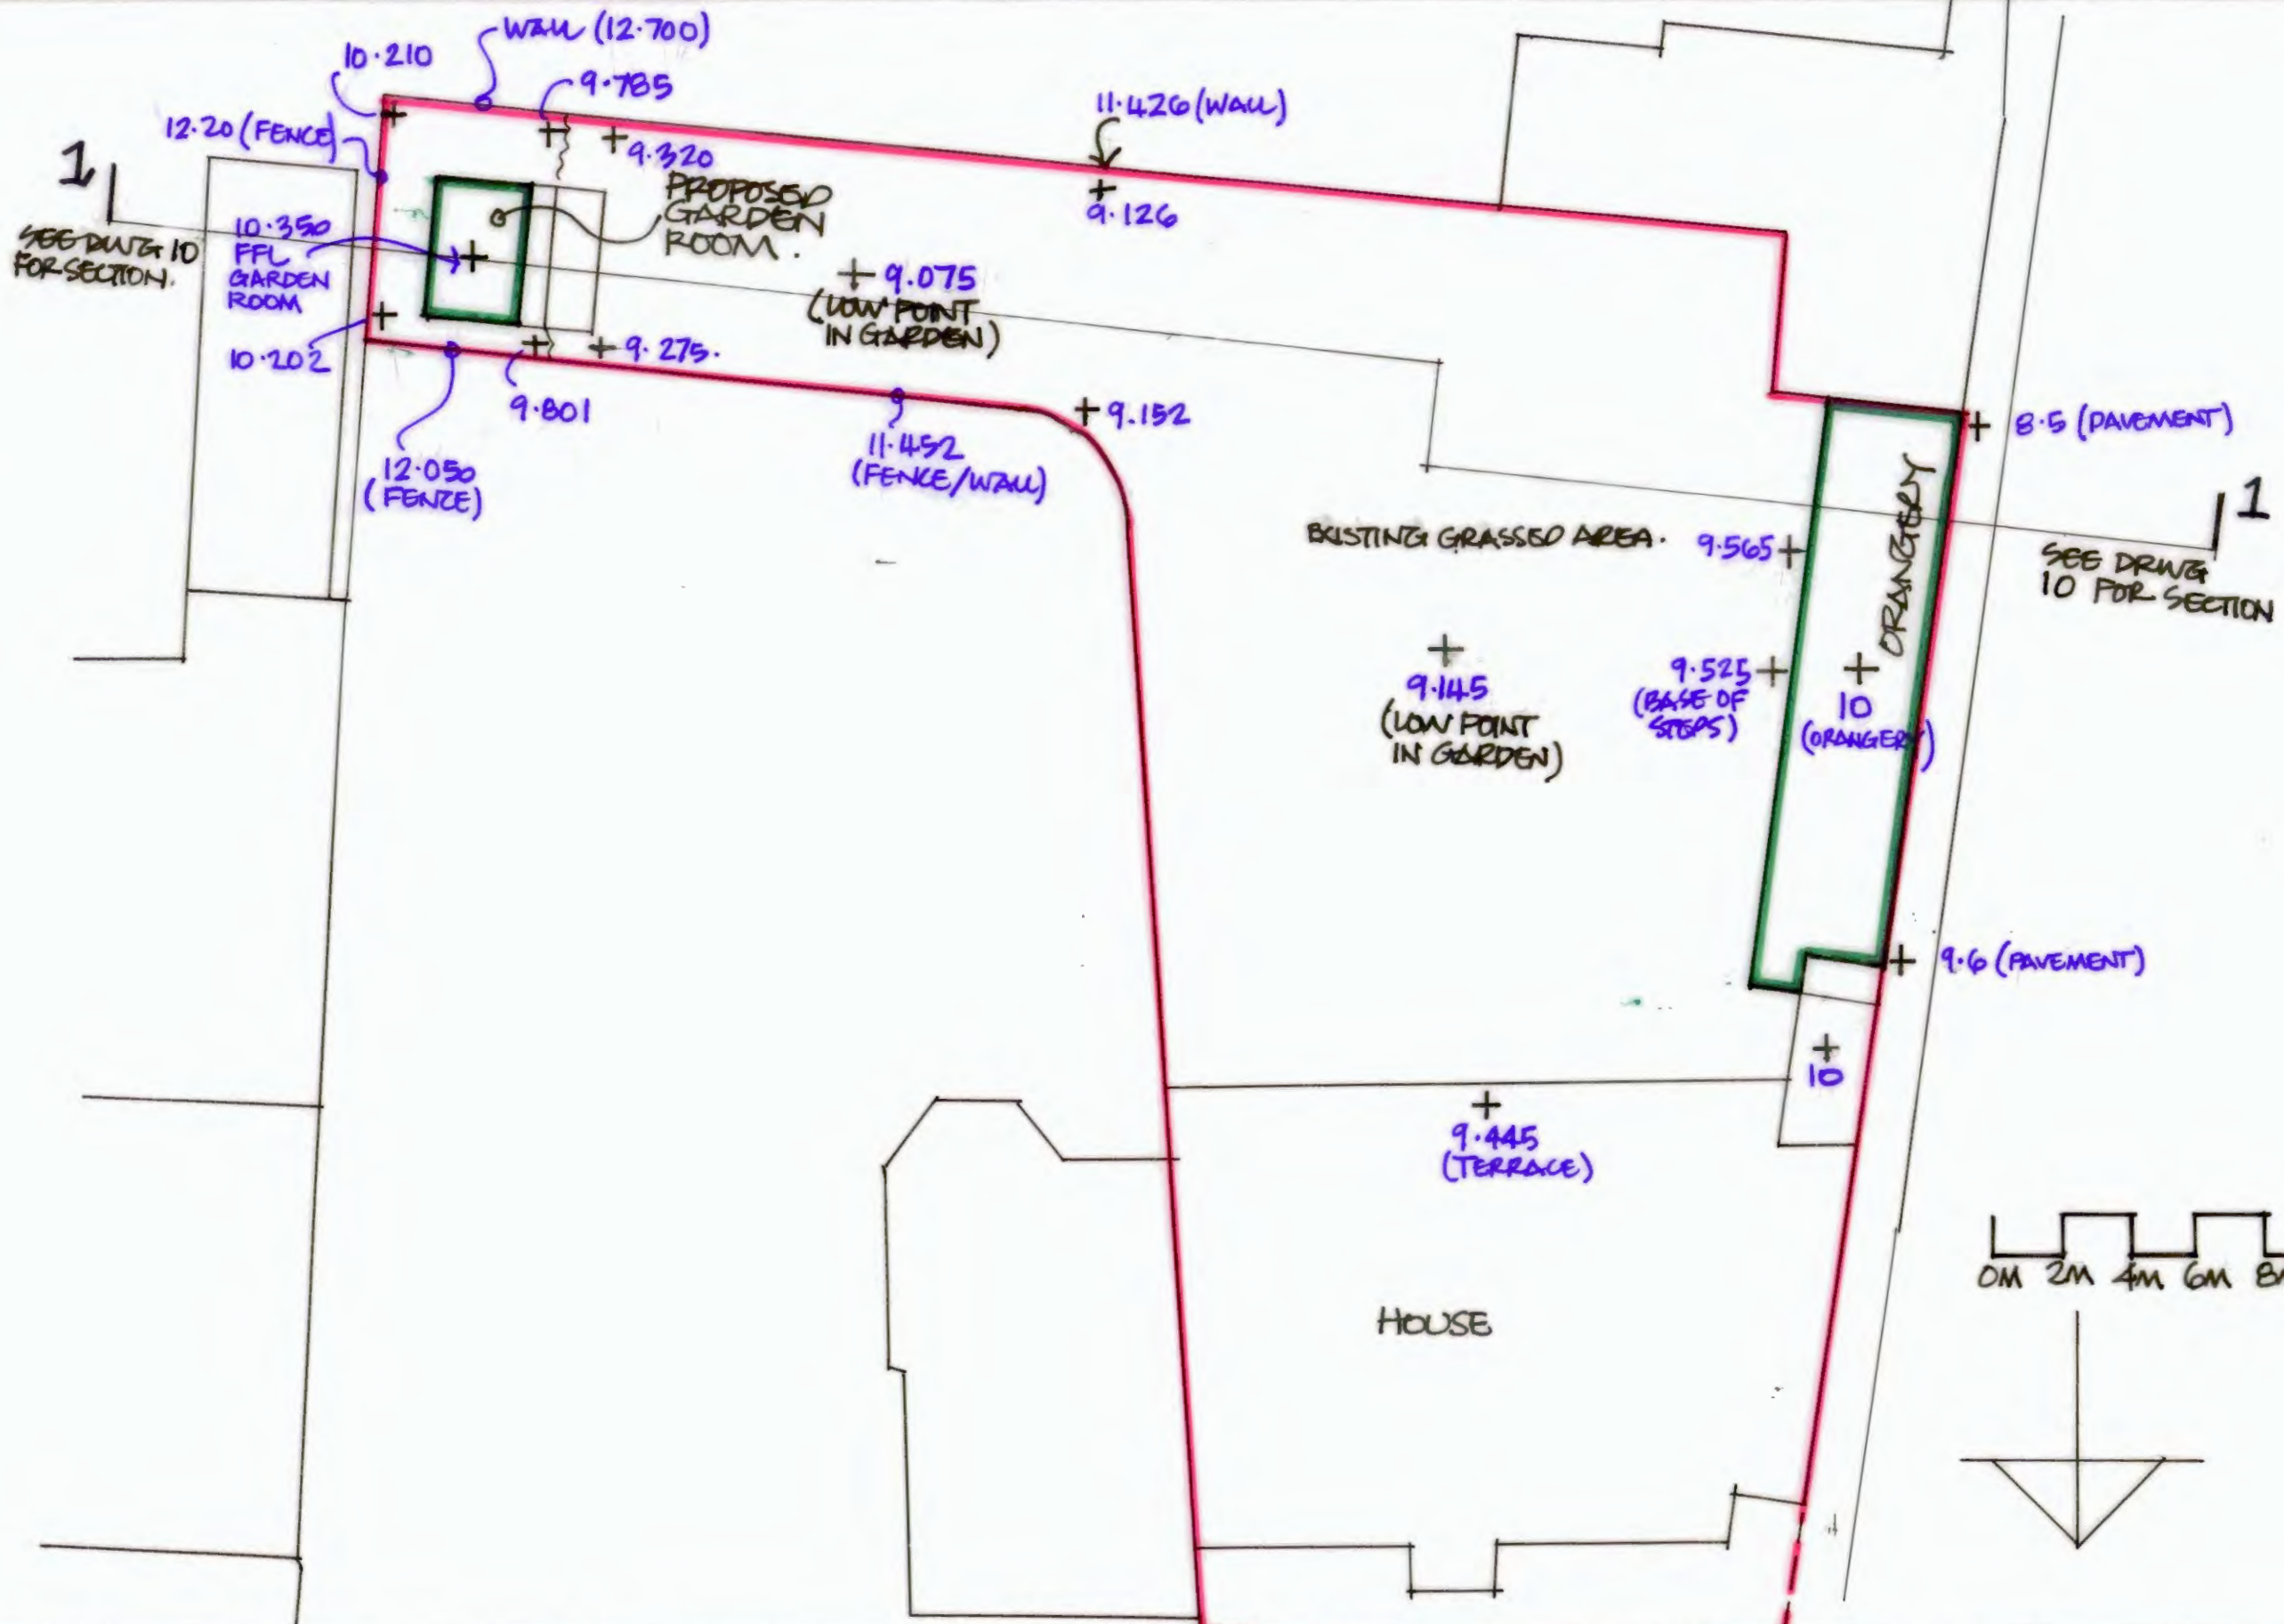


Revision notes:			Client	Job No	Drawing No	Revision	Status	<b>RICHARD WALLIS ASSOCIATES</b> RIBA CHARTERED ARCHITECTS AND PROJECT MANAGERS  Unit 5b, 20-30 Wild's Rents, London SE1 4QG E: mail@rwallis.com T: +44 (0)20 7403 8869 <small>Richard Wallis Associates is a trading name of Richard Wallis Ltd. Company Registered in England no 6396653</small>	
Rev:	Date:	Notes:	NICOLE FARHI	212	09		PLANNING		
			Project:	Title		Drawn By	Date		
			94 FROGNAL HAMPSTEAD LONDON NW3 6XB	SITE PLAN WITH LEVELS		MJLG	24 FEB 2014		
						Approved By	Scale		
							1:200		

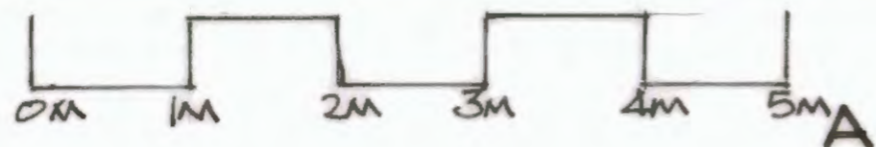

NB: LEVELS RELATE TO EXISTING ORANGERY FLOOR LEVEL = 10.00

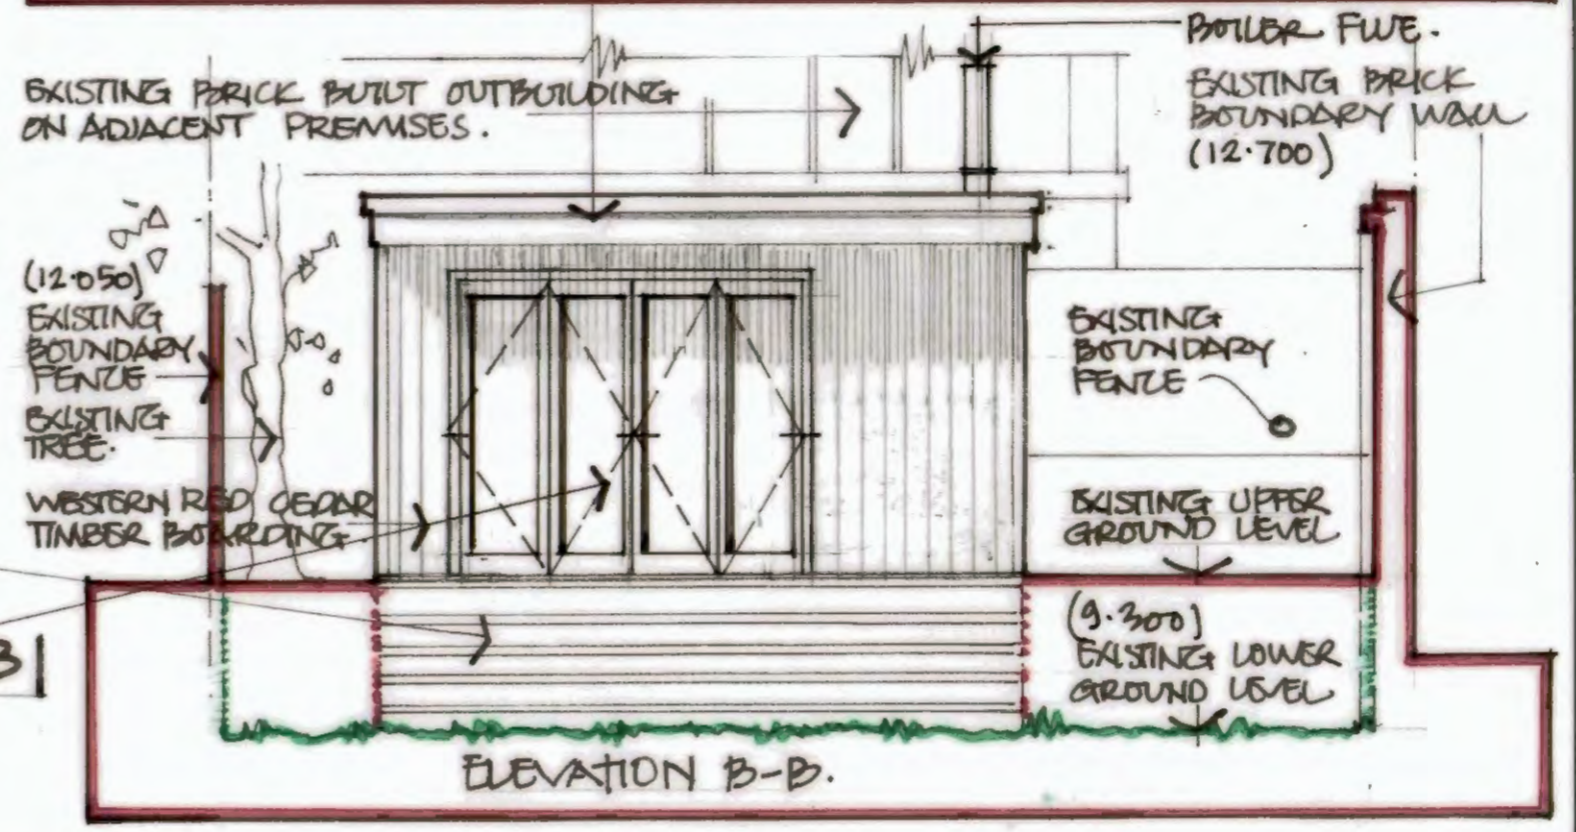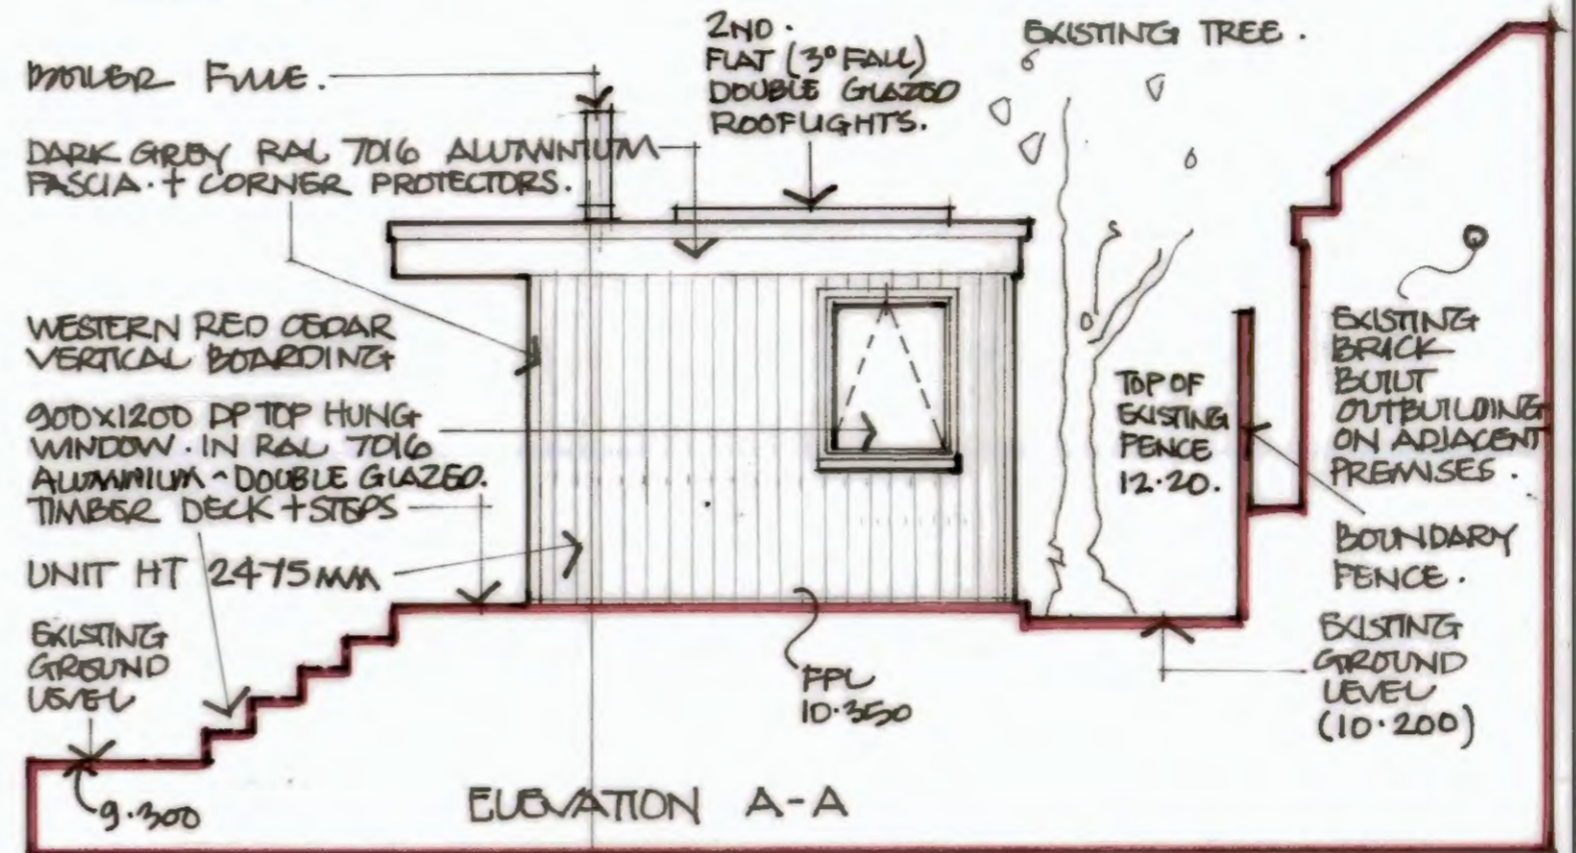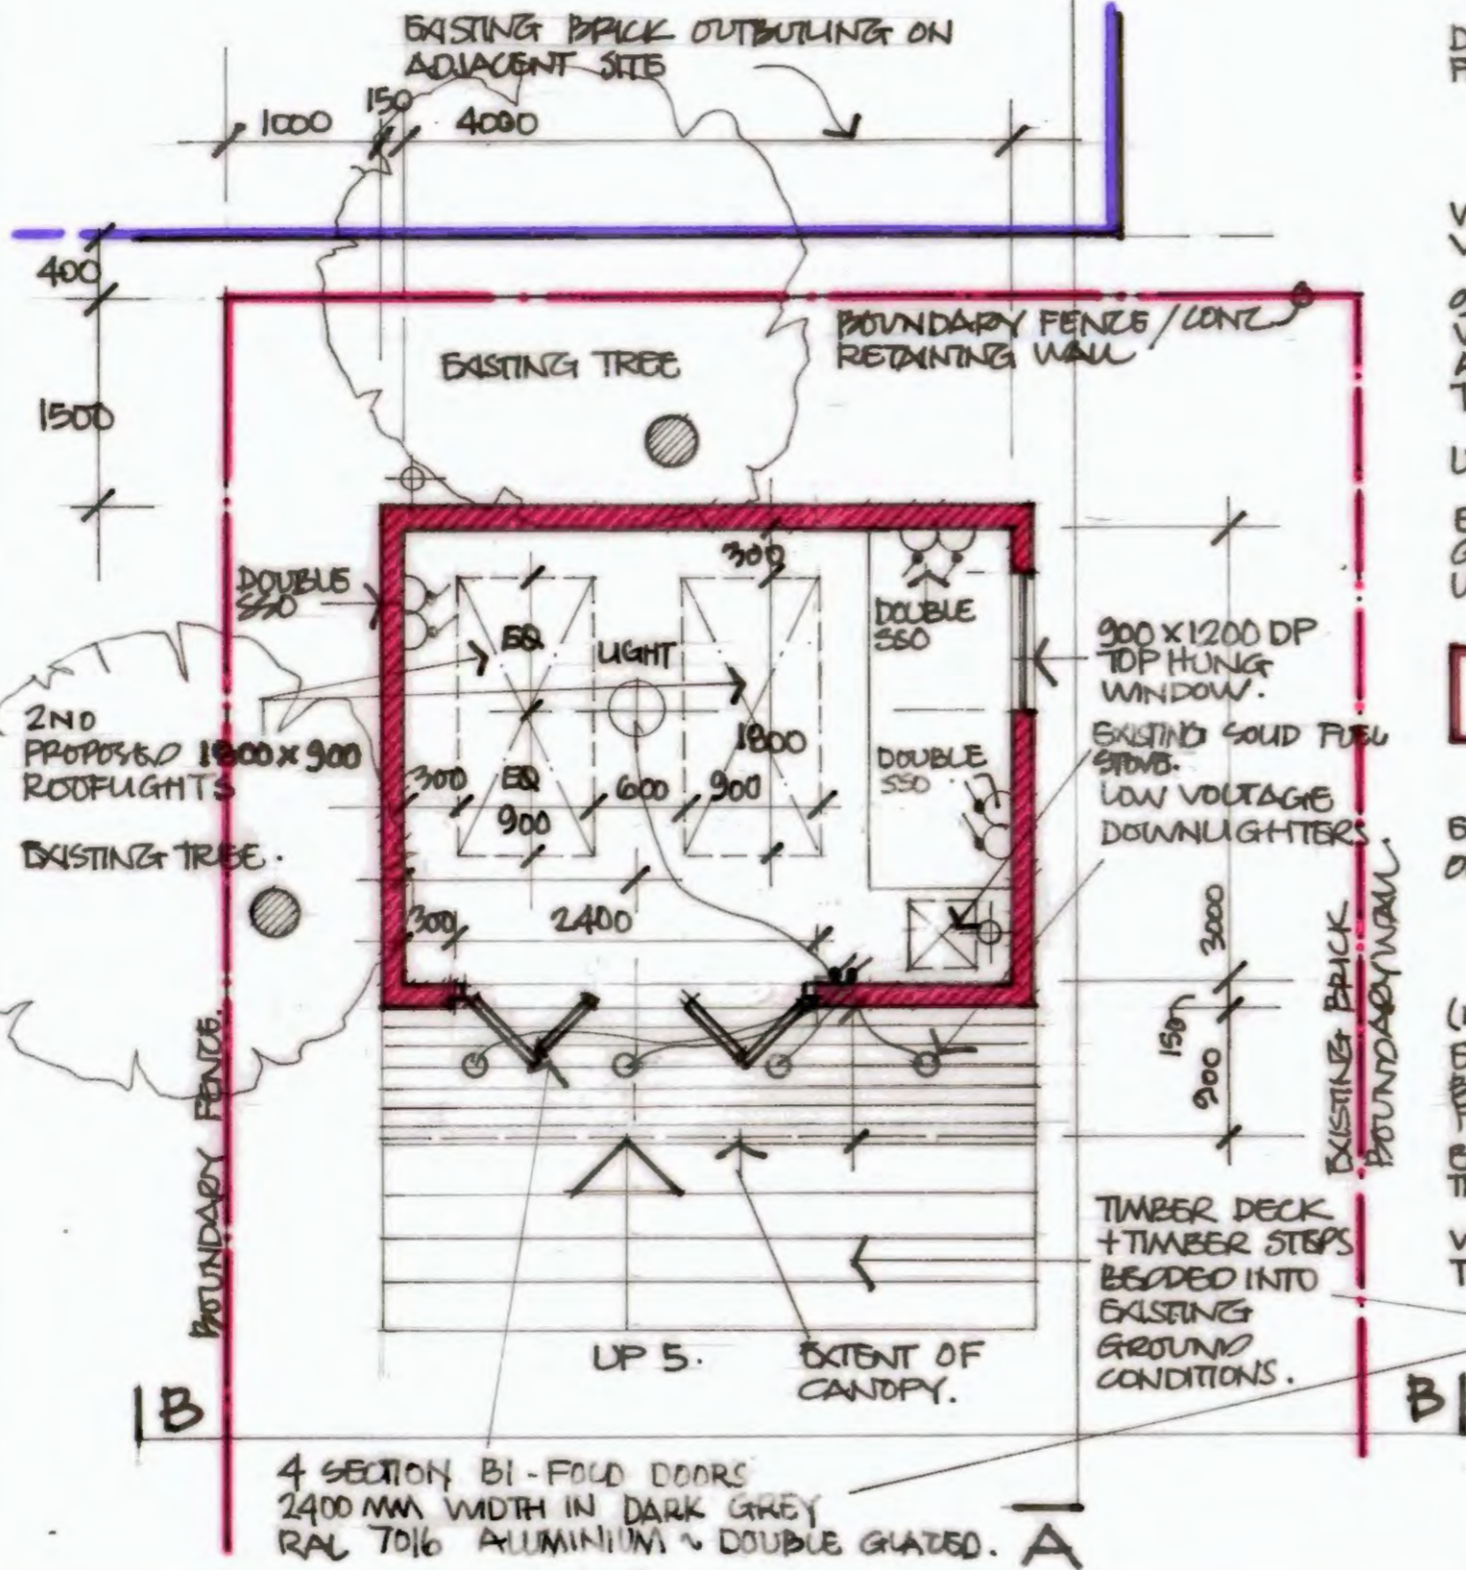

Revision notes:		Client	Job No	Drawing No	Revision	Status	RICHARD WALLIS ASSOCIATES RIBA CHARTERED ARCHITECTS AND PROJECT MANAGERS
Rev:	Date:	NICOLE FARHI	212	08	C	PLANNING	
A	13.1.14	Project:	Title	Drawn By	Date	12 JAN 2014	
B	20.1.14	94 PROGNAL HAMPSTEAD LONDON NW3 6XB.	PROPOSED GARDEN ROOM	MJLG	Approved By	Scale	Unit 5b, 20-30 Wild's Rents, London SE1 4QG E: mail@rwallis.com T: +44 (0)20 7403 8869 Richard Wallis Associates is a trading name of Richard Wallis Ltd. Company Registered in England no 639653
C	24.2.14				RW	1:50	

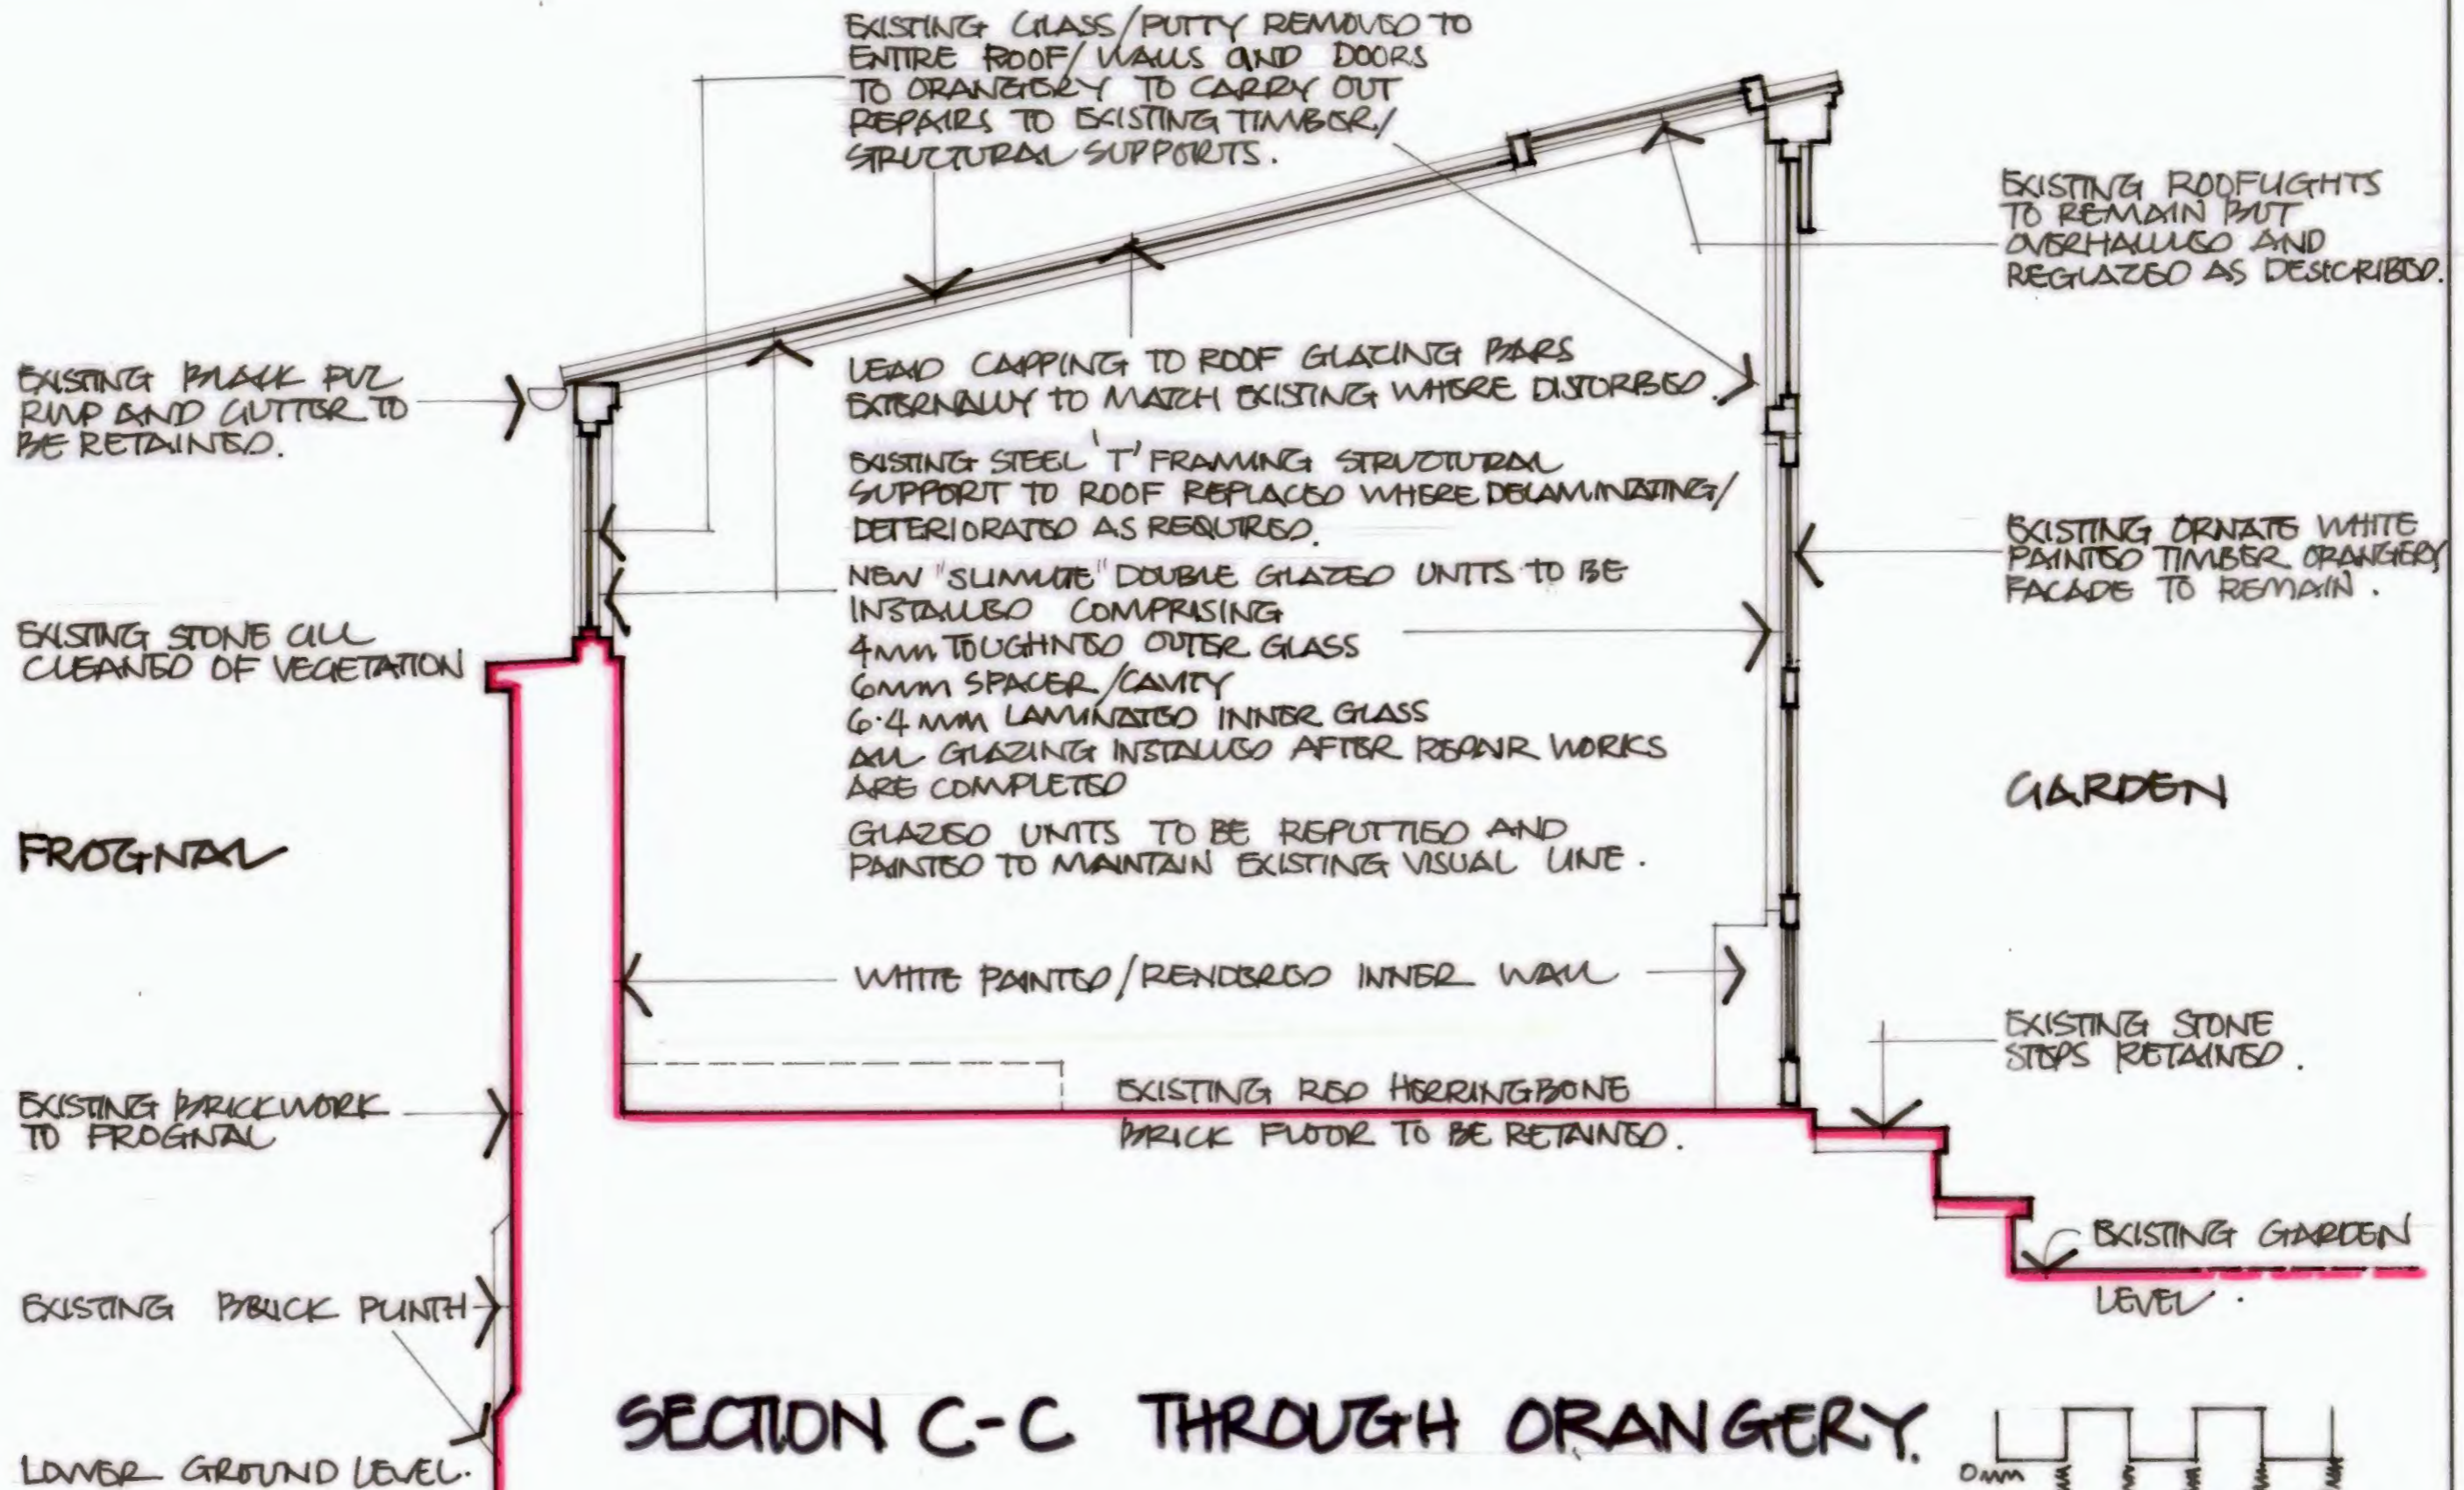

Revision notes:		
Rev:	Date:	Notes:
A	13.1.14	MINOR MODIFICATION.
B	24.2.14	SLAVE BAR ADDED

Client  
**NICOLE FARHI**

Project:  
**04 FRIGNAL  
HAMPSTEAD  
LONDON NW3 6XB**

Job No  
**212**

Drawing No  
**07**

Title  
**SECTION C-C  
THROUGH ORANGERY**

Revision  
**B**

Status  
**PLANNING**

Drawn By  
**MJLG**

Date  
**12 JAN 2014**

Approved By  
**RW**


Scale  
**1:20**

**RICHARD WALLIS ASSOCIATES**  
RIBA CHARTERED ARCHITECTS AND PROJECT MANAGERS

Unit 5b, 20-30 Wild's Rents, London SE1 4QG  
E: mail@rwallis.com T: +44 (0)20 7403 8869



Richard Wallis Associates is a trading name of Richard Wallis Ltd. Company Registered in England no 0398503

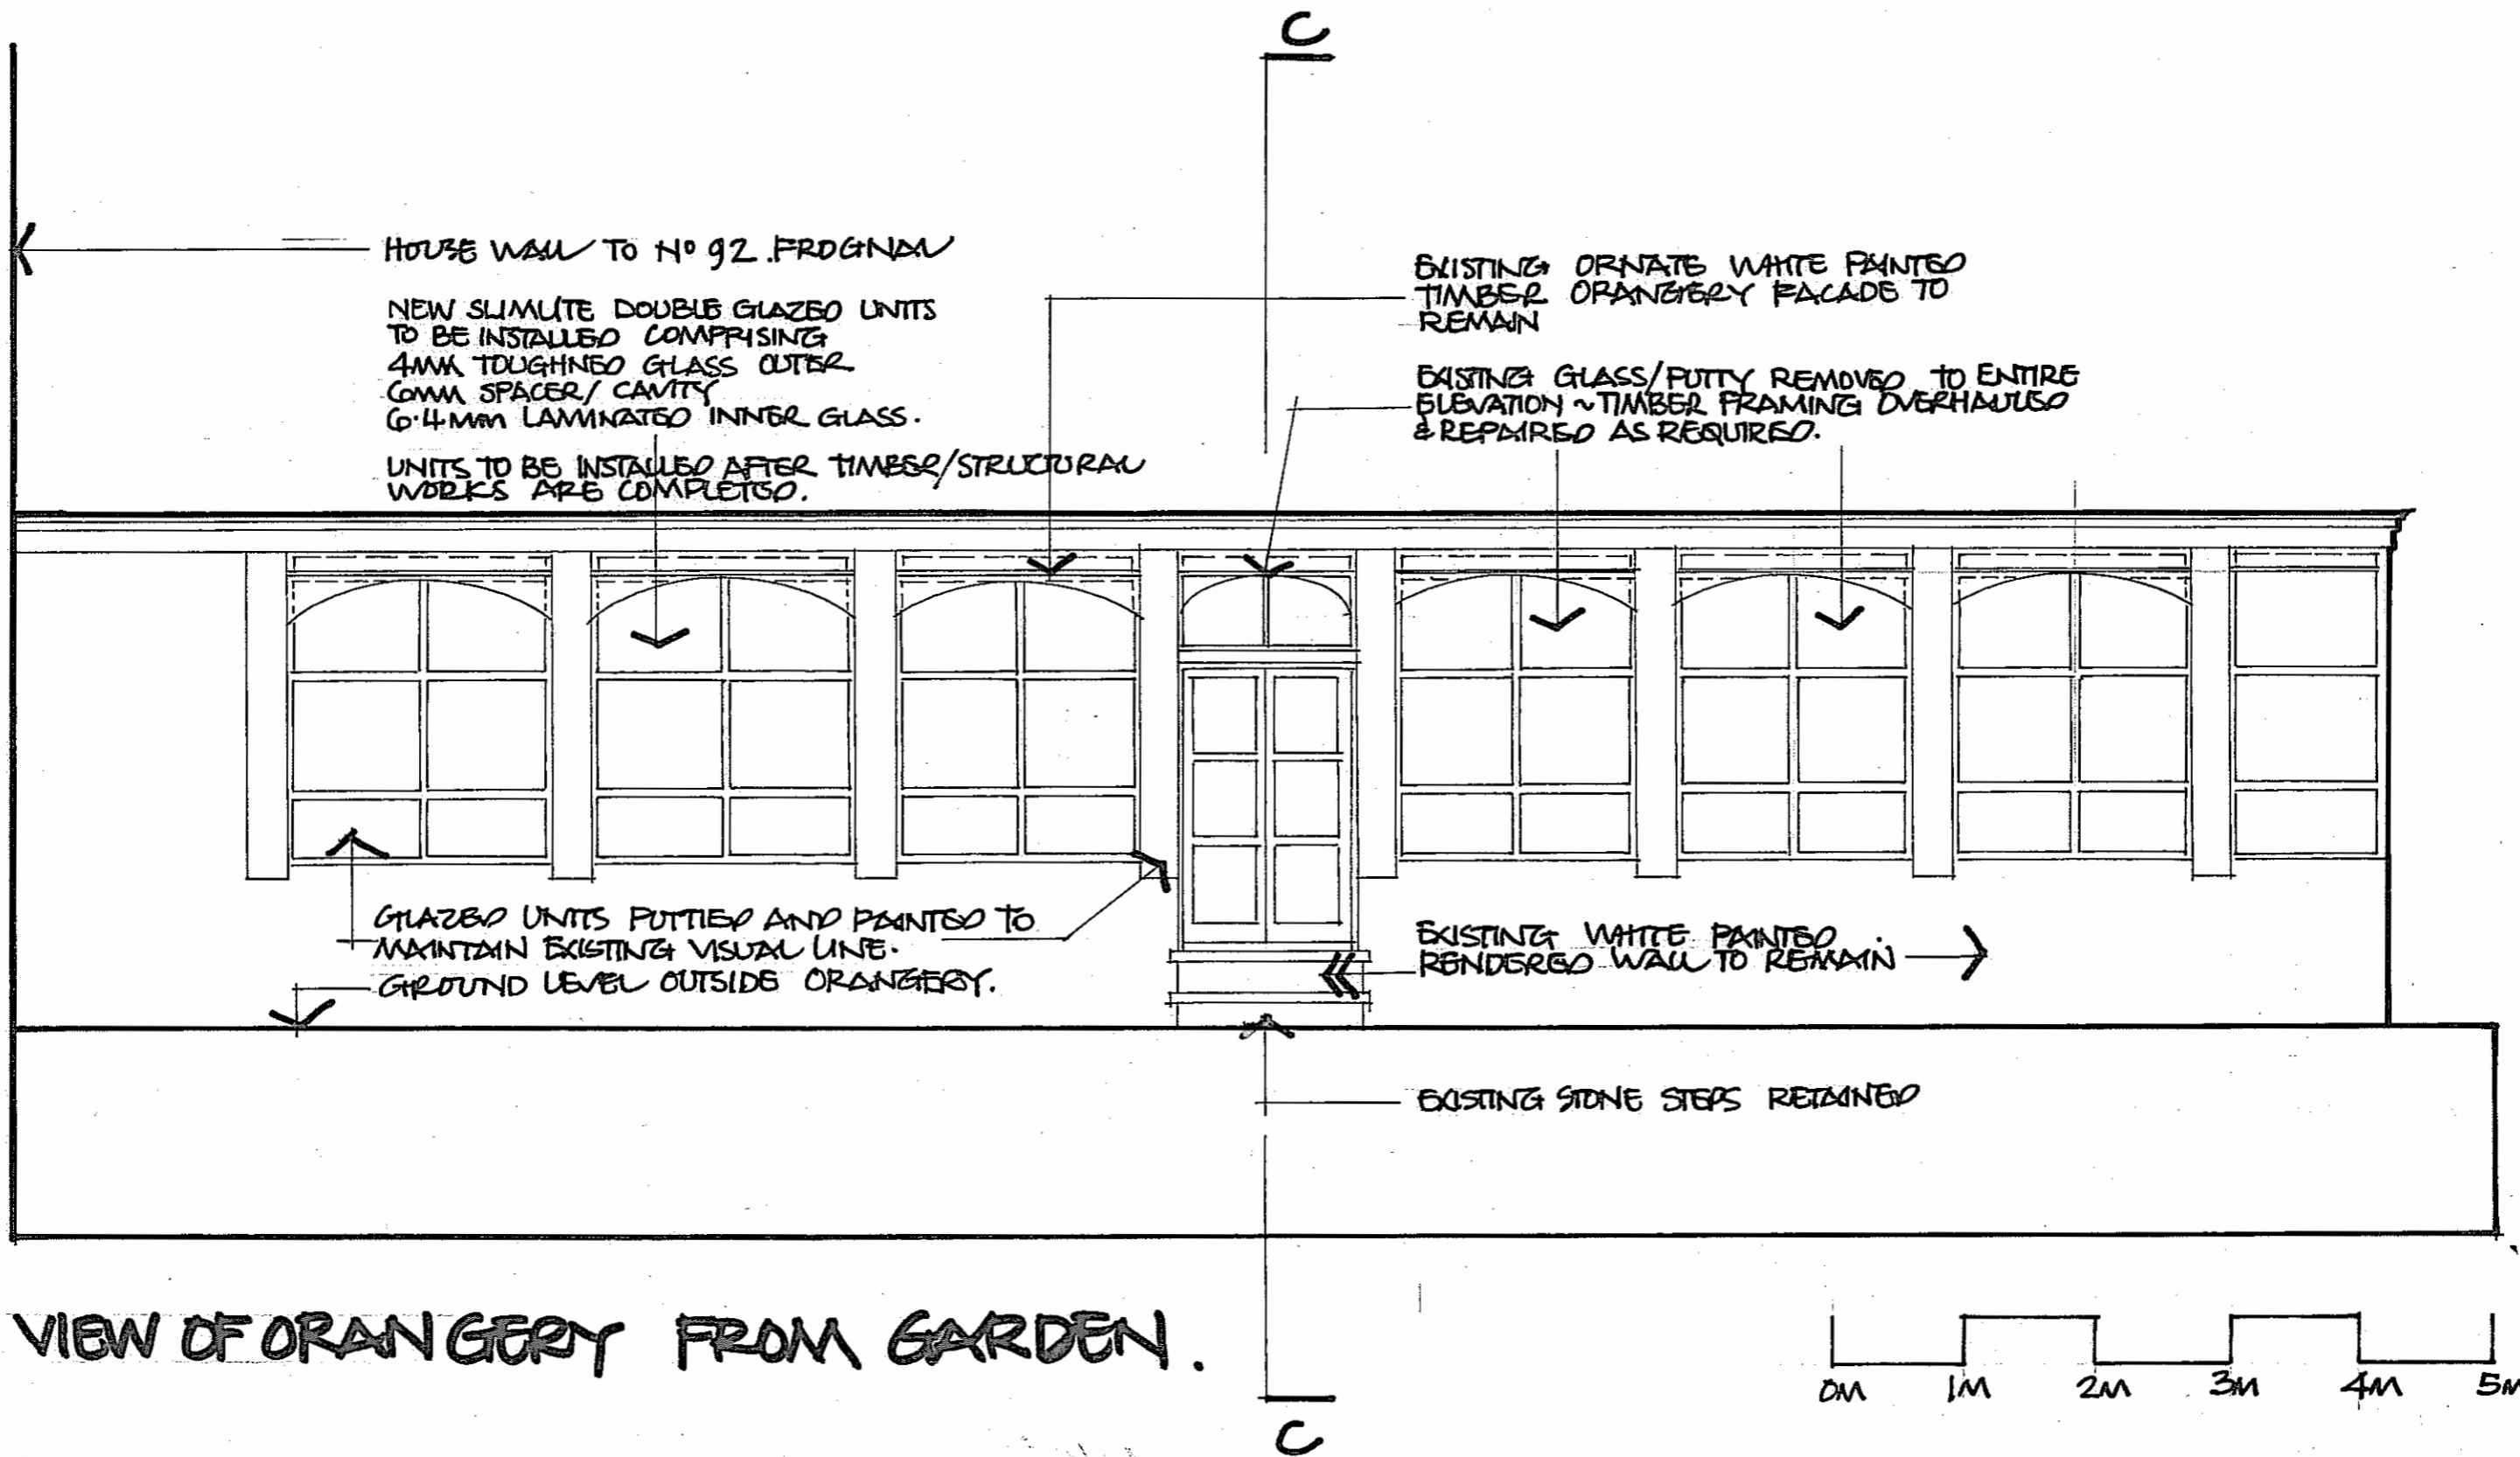

Revision notes:			Client	Job No	Drawing No	Revision	Status	<b>RICHARD WALLIS ASSOCIATES</b> RIBA CHARTERED ARCHITECTS AND PROJECT MANAGERS  Unit 5b, 20-30 Wild's Rents, London SE1 4QG E: mail@rwallis.com T: +44 (0)20 7403 8869 <small>Richard Wallis Associates is a trading name of Richard Wallis Ltd, Company Registered in England no 6388653</small>
Rev:	Date:	Notes:	NICOLE FARHI	212	06.	B	PLANNING	
A	13.1.14	MINDR MODIFICATION.	Project:	Title		Drawn By	Date	
B	24.2.14	SCALE PAGE ADDED	94 FROGNAL HAMPSTEAD LONDON NW3 6XB	ORANGERY VIEW FROM GARDEN		MLG	12 JAN 2014	
						Approved By	Scale	
						RW	1:50	

EXISTING GLASS/PUTTY REMOVED TO ENTIRE ORANGERY BUILDING INCLUDING WALLS, ROOF & DOORS TO ENABLE TIMBER FRAMING TO BE OVERHAULED/REPAIRED AS REQUIRED

EXISTING STEEL 'T' FRAMING STRUCTURAL SUPPORT SYSTEM TO ROOF REPLACED WHERE DELAMINATING/DETERIORATED AS REQUIRED

GLAZED UNITS TO BE RE-PUTTIED AND PAINTED TO MAINTAIN EXISTING VISUAL LINE.

NEW SLIMLINE DOUBLE GLAZED UNITS TO BE INSTALLED COMPRISING 4MM TOUGHENED OUTER GLASS 6MM SPACER/CAVITY 6.4 LAMINATED INNER GLASS ALL GLAZING INSTALLED AFTER REPAIR WORKS ARE COMPLETED

ROOFLIGHTS REPAIRED AND REGLAZED AS ABOVE.

LEAD CAPPING TO ROOF GLAZING PARS TO MATCH EXISTING WHERE DISTURBED

EXISTING STONE CILL CLEANED OF VEGETATION  
EXISTING BLACK PVC RAMP & GUTTER


EXISTING BRICK OUTER WALL


EXISTING PAVEMENT.


EXTENT OF EXISTING ORANGERY

HOUSE WALL TO 92 FROGNAL


# VIEW OF ORANGERY FROM FROGNAL

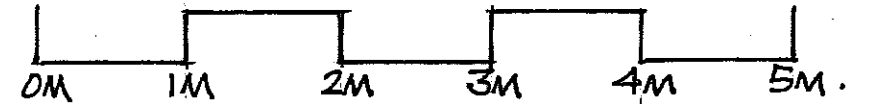

Revision notes:			Client	Job No	Drawing No	Revision	Status	<b>RICHARD WALLIS ASSOCIATES</b> RIBA CHARTERED ARCHITECTS AND PROJECT MANAGERS  Unit 5b, 20-30 Wild's Rents, London SE1 4QG E: mail@rwallis.com T: +44 (0)20 7403 8869 <small>Richard Wallis Associates is a trading name of Richard Wallis Ltd. Company Registered in England no 6998653</small>
Rev:	Date:	Notes:	NICOLE FARTH	212	05	B	PLANNING	
A	13.1.14	MINOR MODIFICATION.	Project:			Drawn By	Date	
B	24.2.14	SCALE BAR ADDED	04 FROGNAL HAMPSTEAD LONDON NW3 6XB.			MJG	12 JAN 2014	
						Approved By	Scale	
						Pw	1:50	

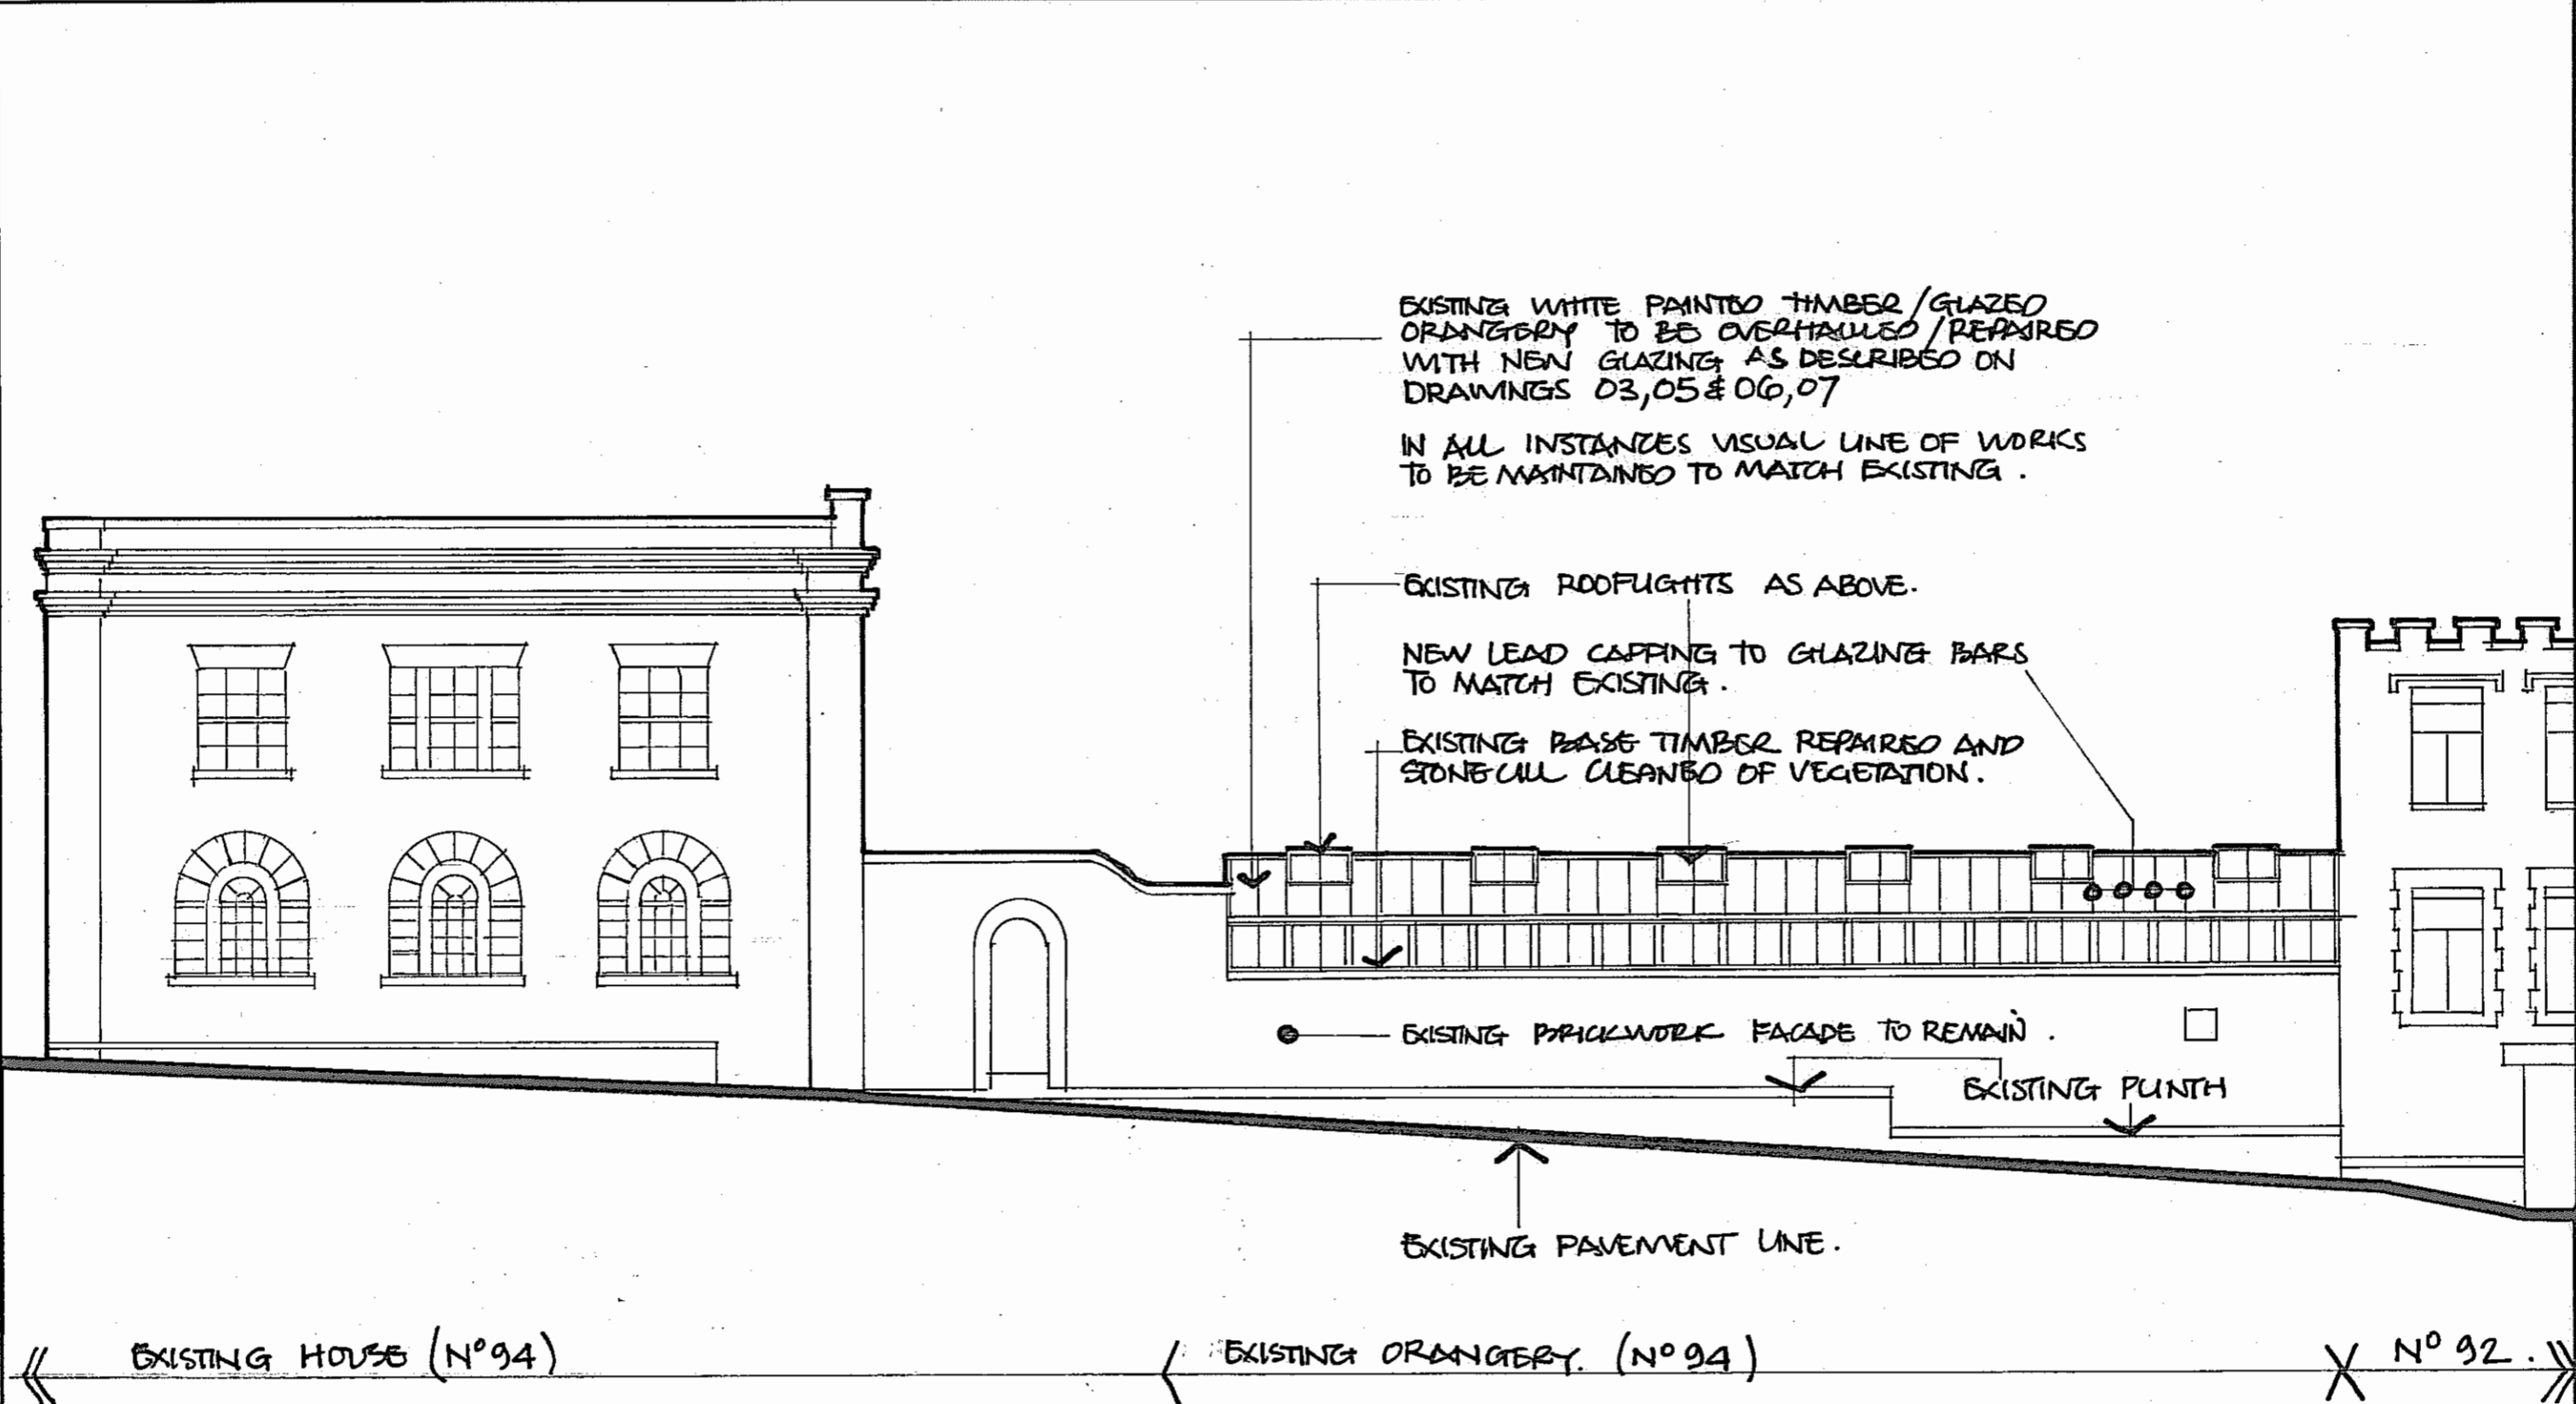

# ELEVATION FROM FROGNAL

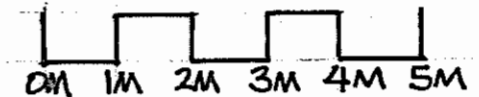

Revision notes:			Client	Job No	Drawing No	Revision	Status	RICHARD WALLIS ASSOCIATES RIBA CHARTERED ARCHITECTS AND PROJECT MANAGERS
Rev:	Date:	Notes:	NICOLE FARHI	212	04	B	PLANNING	
A	13.1.14	MINOR MODIFICATION.	Project:	Title	Drawn By	Date	Approved By	Scale
B	24.2.14	SCALE BAR ADDED						
								Unit 5b, 20-30 Wild's Rents, London SE1 4QG E: mail@rwallis.com T: +44 (0)20 7403 8869 Richard Wallis Associates is a trading name of Richard Wallis Ltd. Company Registered in England no 6386653

GARDEN.


EXISTING GLASS/PUTTY REMOVED TO ENTIRE ORANGERY BUILDING INCLUDING WALLS & ROOF/DOORS. TIMBER FRAMING OVERHAULED/REPAIRED AS REQUIRED. EXISTING STEEL 'T' FRAMING STRUCTURAL SUPPORT TO ROOF REPLACED WHERE DE-LAMINATING/DETERIORATED AS REQUIRED.

GLAZED UNITS TO BE REPUTTIED AND PAINTED TO MAINTAIN EXISTING VISUAL LINE.


NEW "SLIMLITE" DOUBLE GLAZED UNITS TO BE INSTALLED COMPRISING: 4MM TOUGHENED OUTER GLASS 6MM SPACER/CAVITY 6.4MM LAMINATED INNER GLASS. ALL GLAZING INSTALLED AFTER REPAIR WORKS ARE COMPLETED.

EXISTING STONE STEPS RETAINED.

ROOFLIGHTS REPAIRED AND REGLAZED.

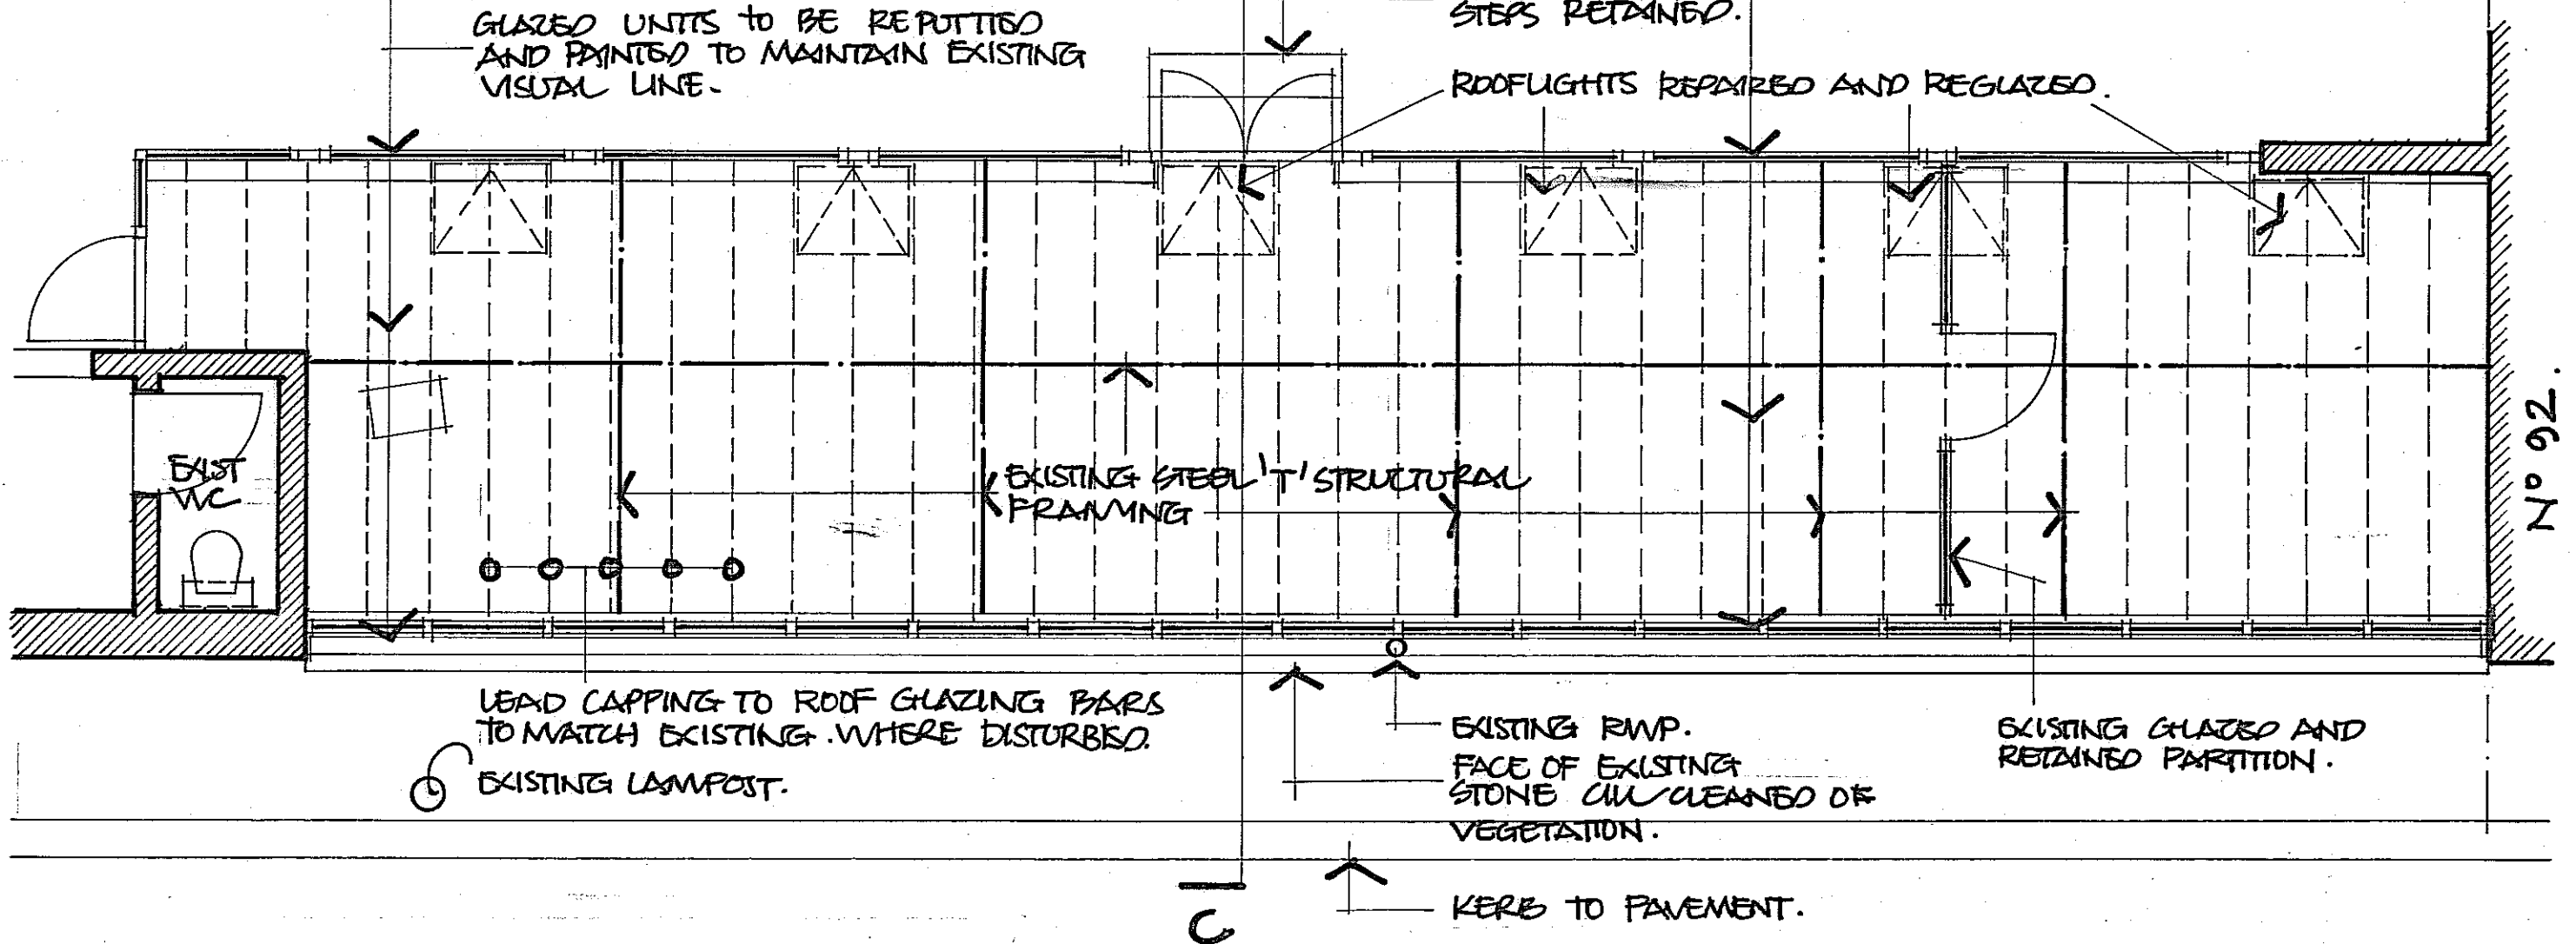

FROGNAL

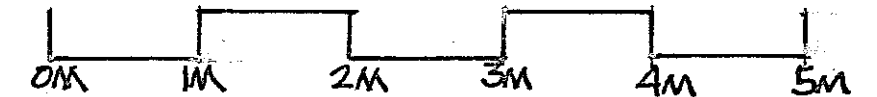

Revision notes:

Rev:	Date:	Notes:
A.	13.1.14	MINOR MODIFICATION
B	24.2.14	SCALE BAR ADDED

Client <b>NICOLE FARHI</b>	Job No <b>212</b>	Drawing No <b>03</b>
Project <b>94 FROGNAL HAMPSTEAD LONDON NW3 6XB.</b>	Title <b>PLAN ~ ORANGERY</b>	

Revision <b>B</b>	Status <b>PLANNING.</b>
Drawn By <b>MJG</b>	Date <b>12 JAN 2014</b>
Approved By <b>RW</b>	Scale <b>1:50</b>


**RICHARD WALLIS ASSOCIATES**  
RIBA CHARTERED ARCHITECTS AND PROJECT MANAGERS

Unit 5b, 20-30 Wild's Rents, London SE1 4QG  
E: mail@rwallis.com T: +44 (0)20 7403 8869



Richard Wallis Associates is a trading name of Richard Wallis Ltd. Company Registered in England no 6398853



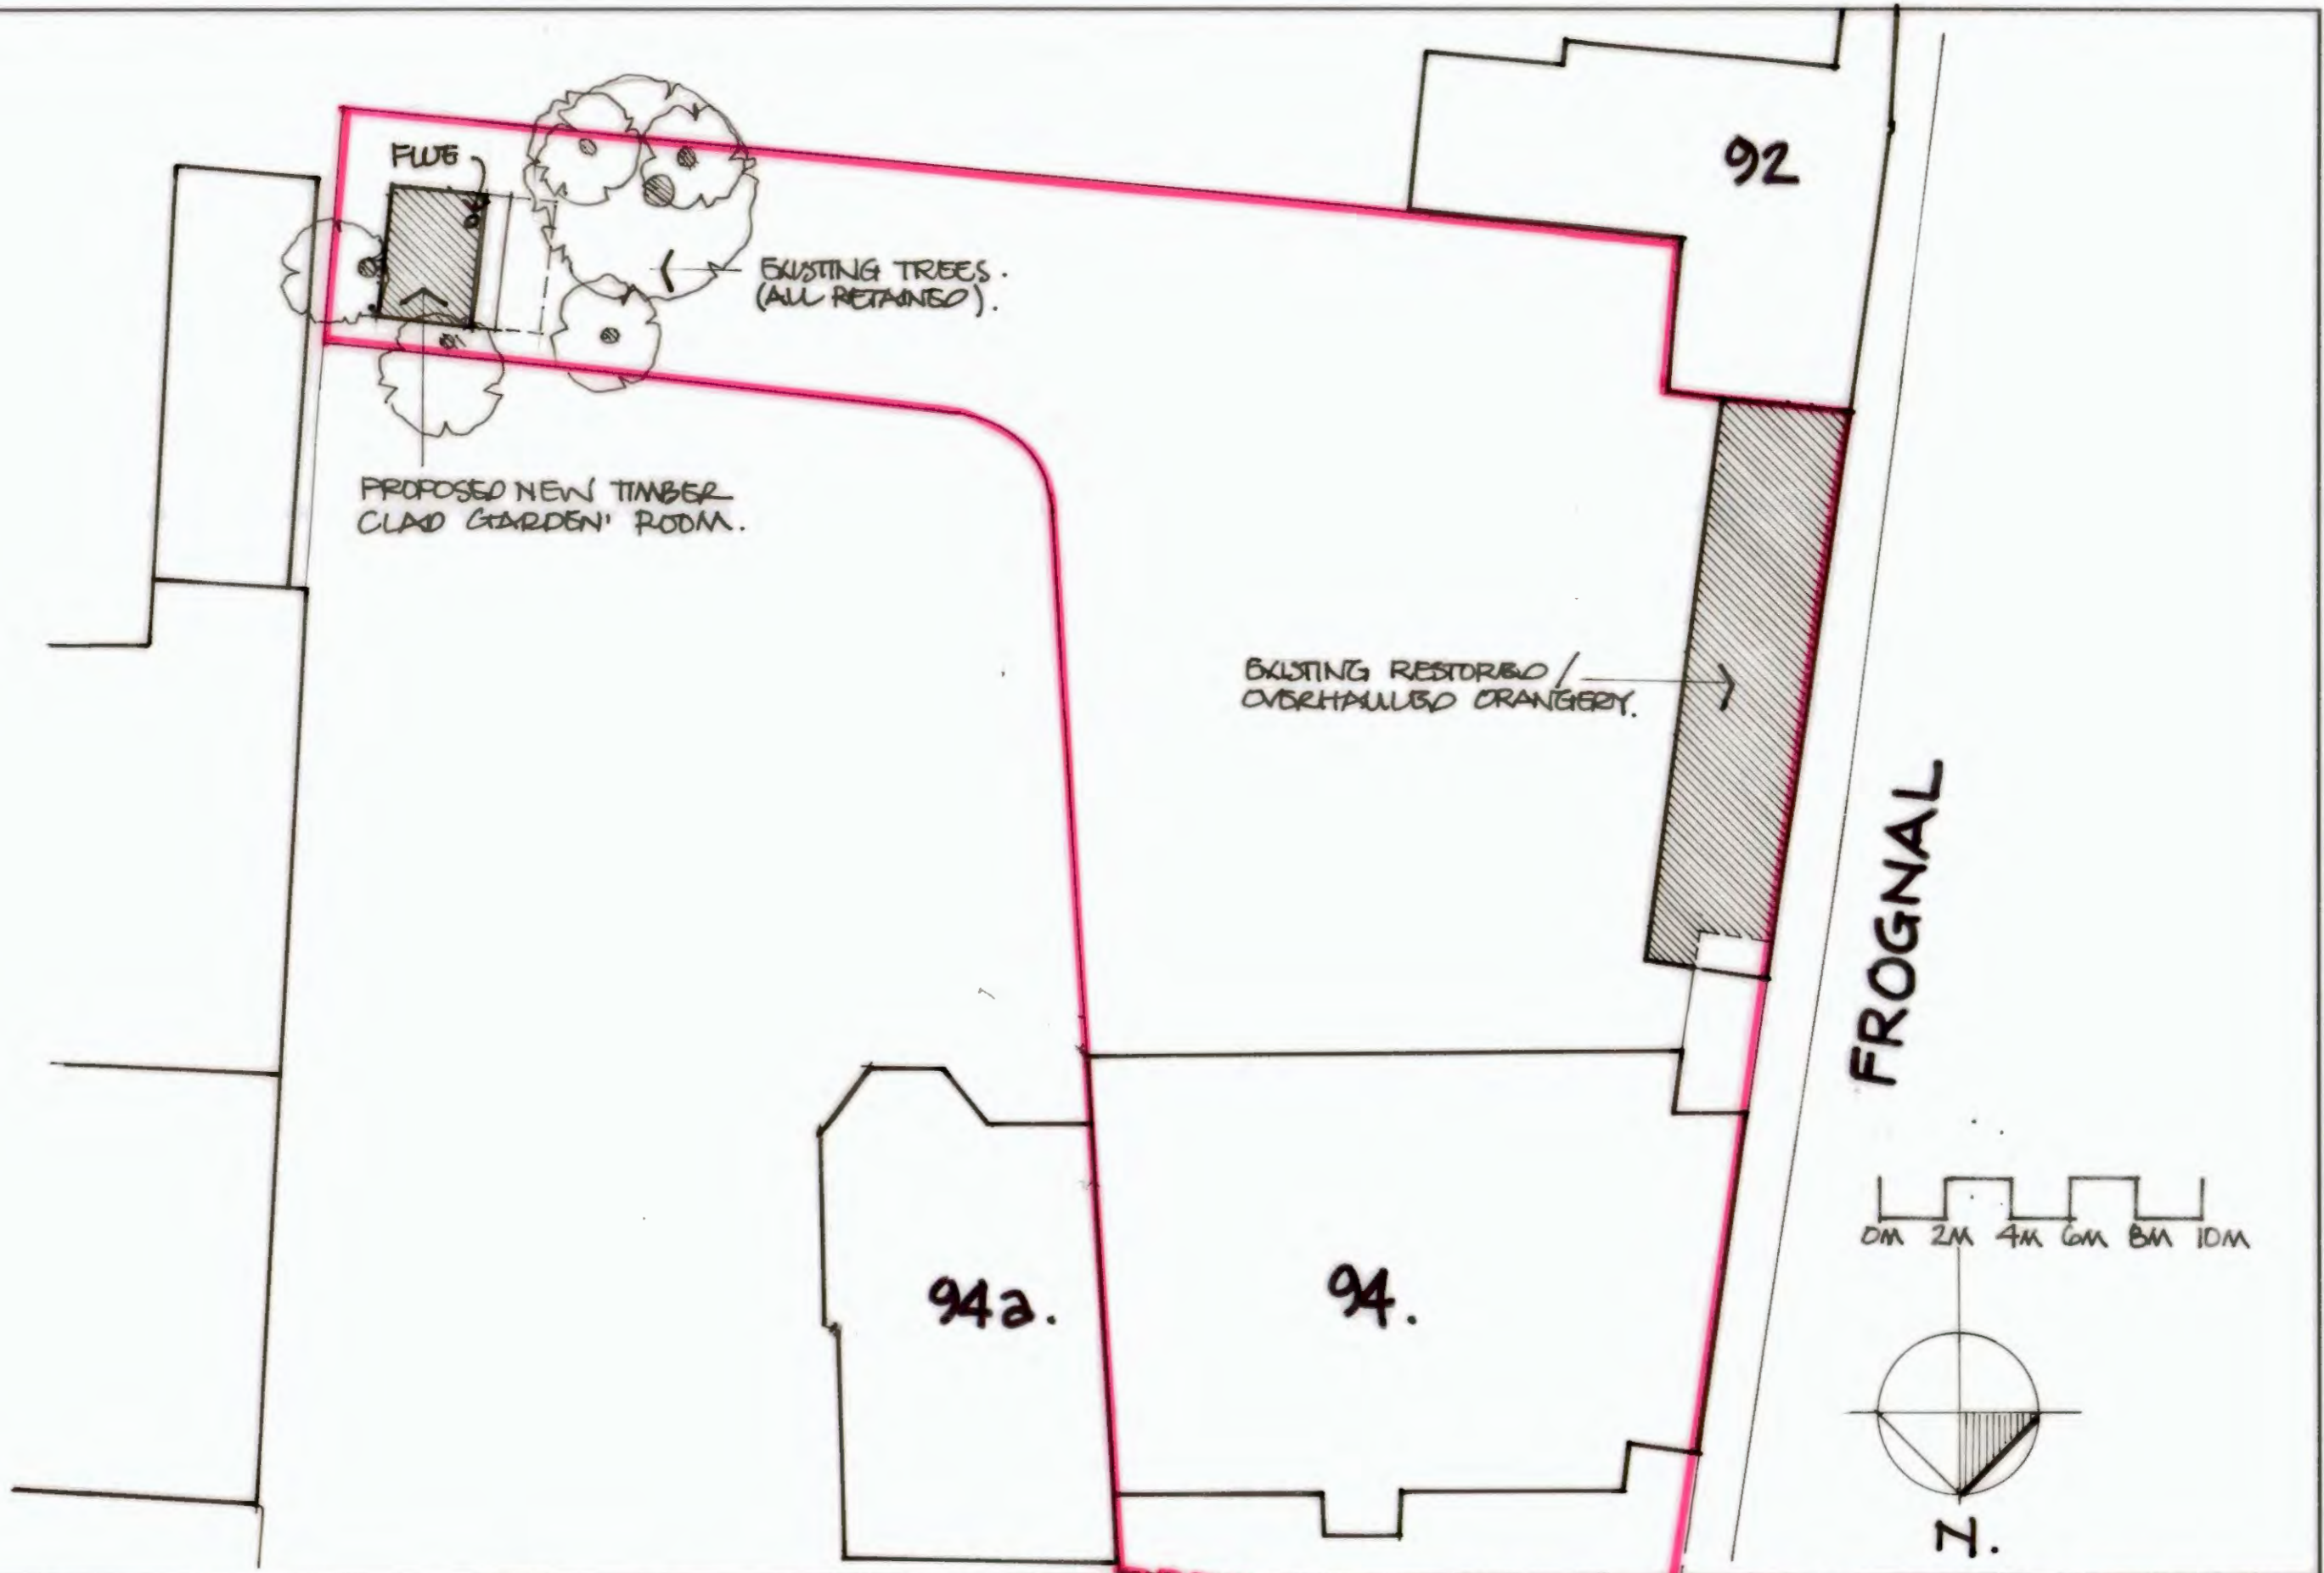

Revision notes:		
Rev:	Date:	Notes:
A	13.1.14	MINOR MODIFICATION
B	24.2.14	SCALE BAR ADDED.

Client  
**NICOLE FARHI**

Project:  
**94 FROGNAL  
HAMPSTEAD  
LONDON NW3 6XB.**

Job No  
**212**

Drawing No  
**02**

Title  
**SITE PLAN.**

Revision  
**B**

Status  
**PLANNING.**

Drawn By  
**MLG.**

Date  
**12 JAN 2014**

Approved By  
**RW**

Scale  
**1:200**

**RICHARD WALLIS ASSOCIATES**  
RIBA CHARTERED ARCHITECTS AND PROJECT MANAGERS

Unit 5b, 20-30 Wild's Rents, London SE1 4QG  
E: mail@rwallis.com T: +44 (0)20 7403 8869



Richard Wallis Associates is a trading name of Richard Wallis Ltd. Company Registered in England no 639853



Revision notes:		
Rev:	Date:	Notes:
A	13.1.14	MINOR MODIFICATION.
B	24.2.14	SCALE BAR ADDED.

Client <b>NICOLE FARHI</b>
Project: <b>94 FROGGNAL HAMPSTEAD LONDON NW3 6XB</b>

Job No <b>212</b>	Drawing No <b>01</b>
Title <b>LOCATION PLAN</b>	

Revision <b>B</b>	Status <b>PLANNING</b>
Drawn By <b>MJLG</b>	Date <b>12 JAN 2014</b>
Approved By <b>PW</b>	Scale <b>1:1250</b>

**RICHARD WALLIS ASSOCIATES**  
RIBA CHARTERED ARCHITECTS AND PROJECT MANAGERS

Unit 5b, 20-30 Wild's Rents, London SE1 4QG  
E: mail@rwallis.com T: +44 (0)20 7403 8869

Richard Wallis Associates is a trading name of Richard Wallis Ltd. Company Registered in England no 639653