




| REVISIONS | | |
|-----------|------|----|
| Rev. | Date | By |
| | | |

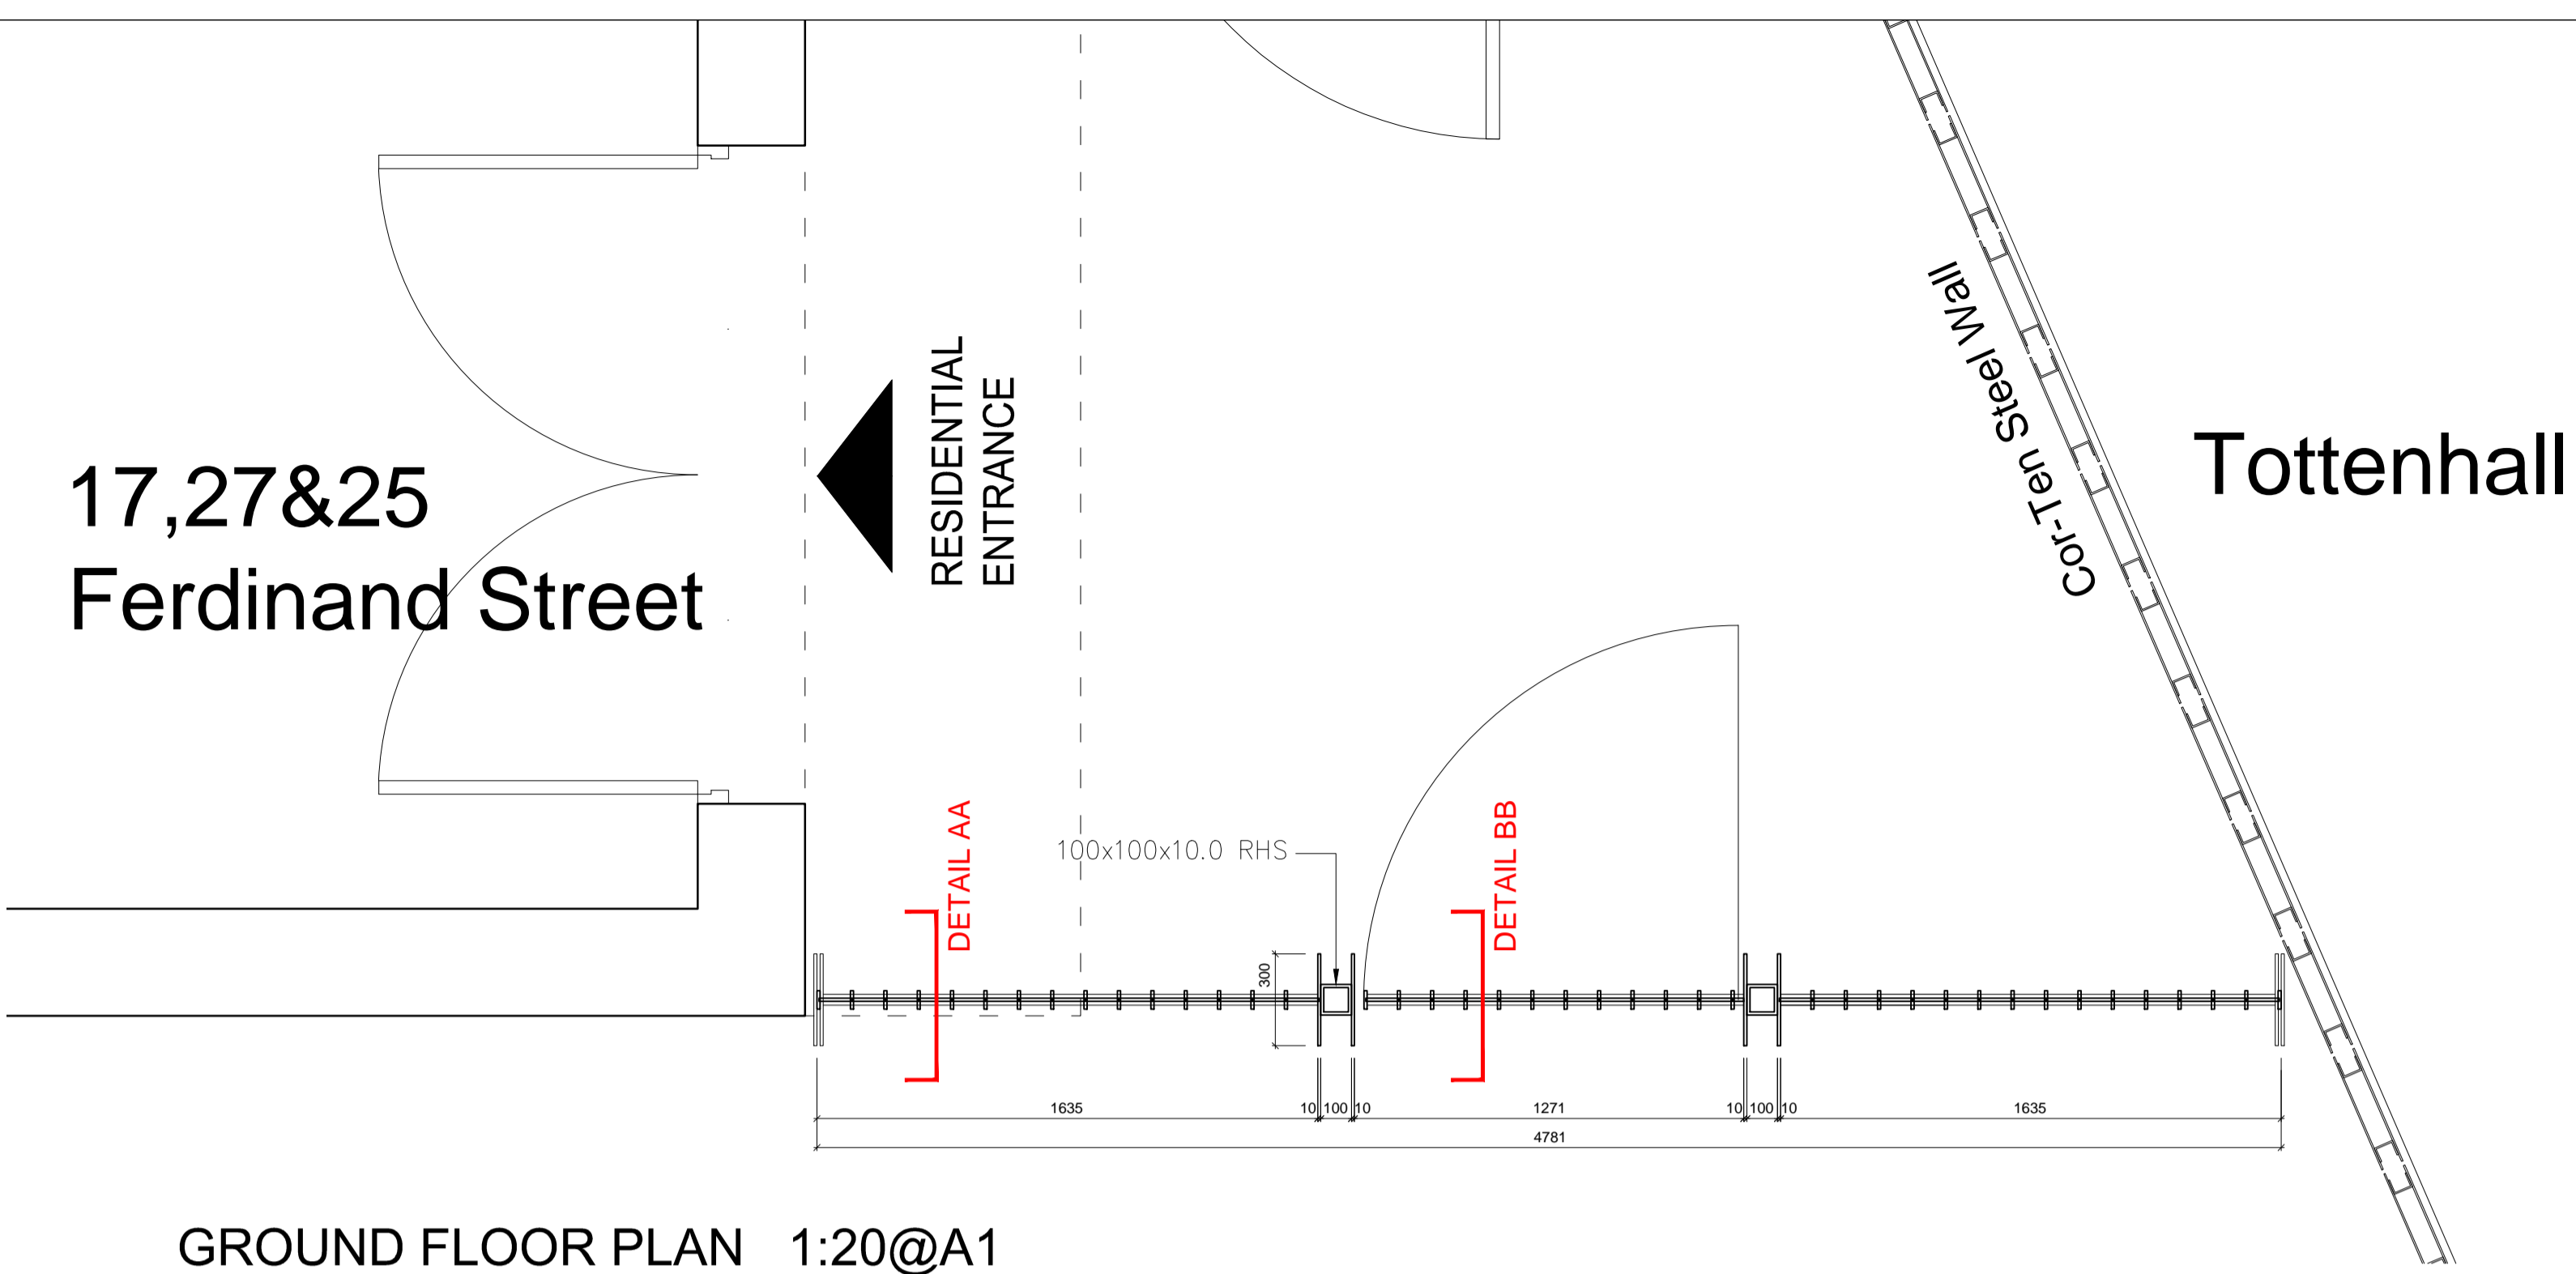


GROUND FLOOR PLAN 1:20@A1

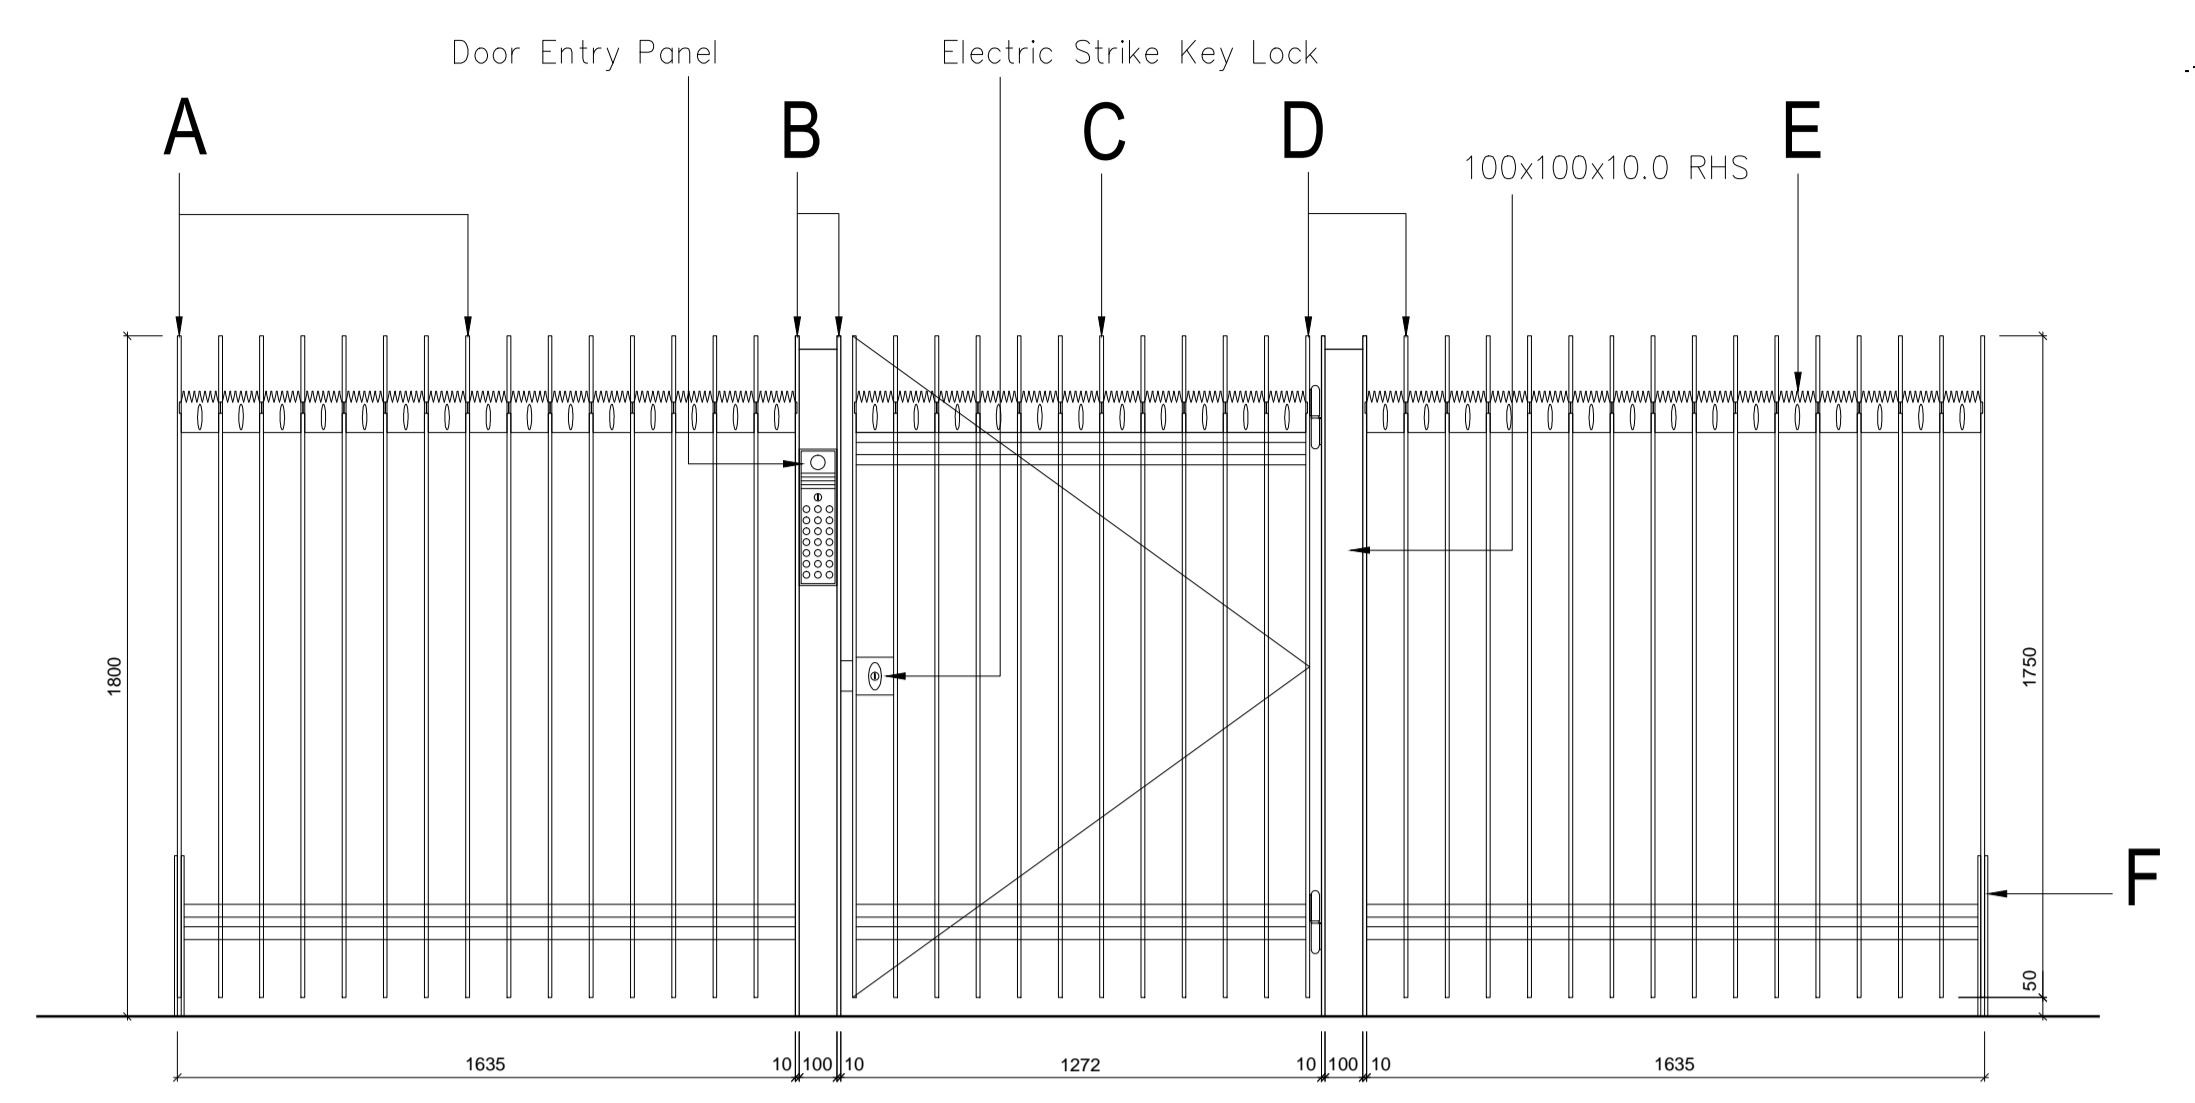


FRONT ELEVATION 1:20@A1

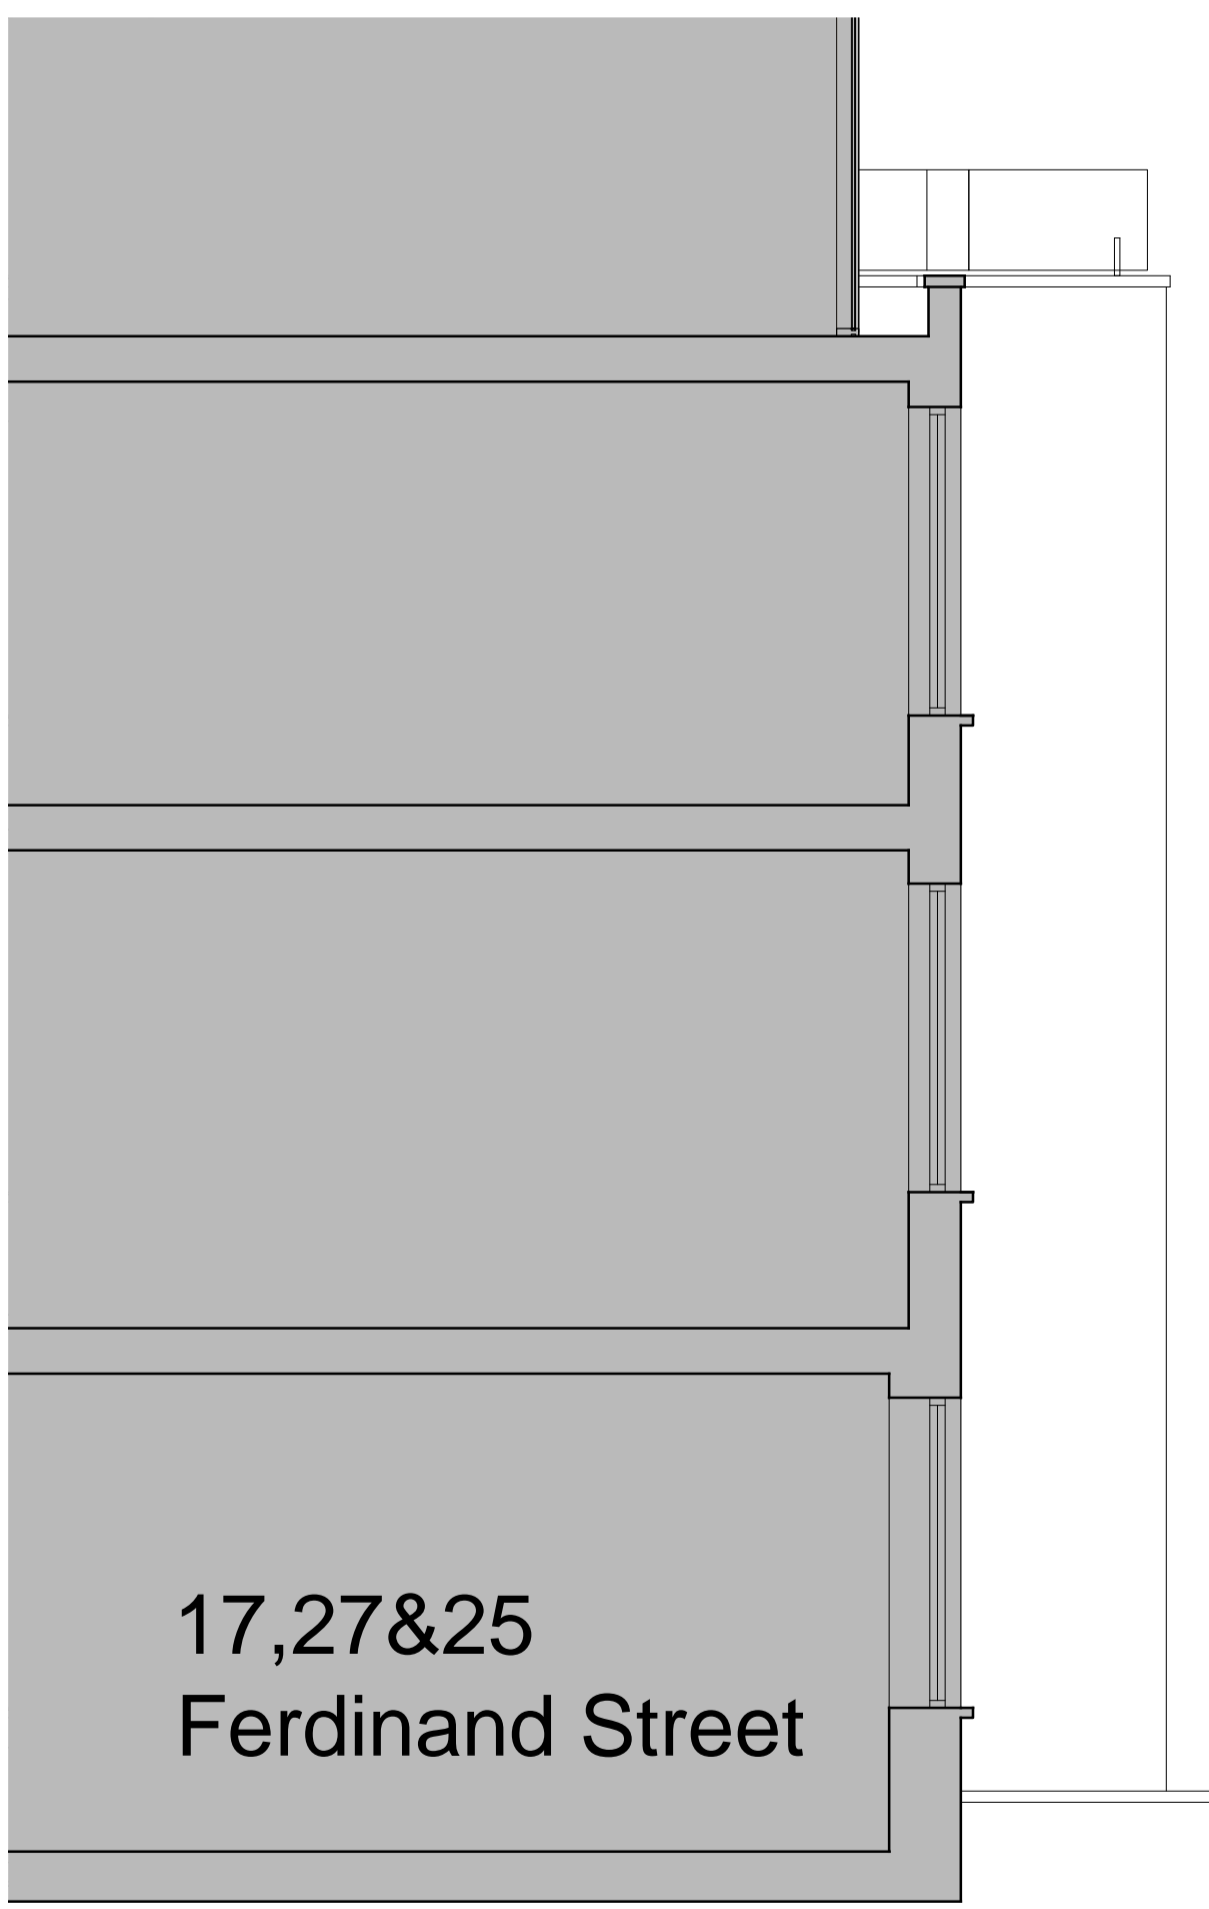


PROPOSED SOUTH ELEVATION 1:50@A1

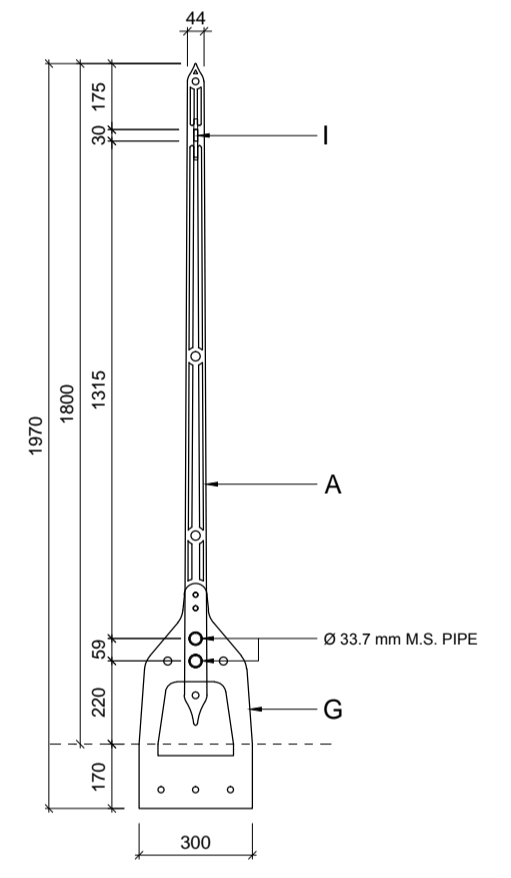


DETAIL AA 1:20@A1

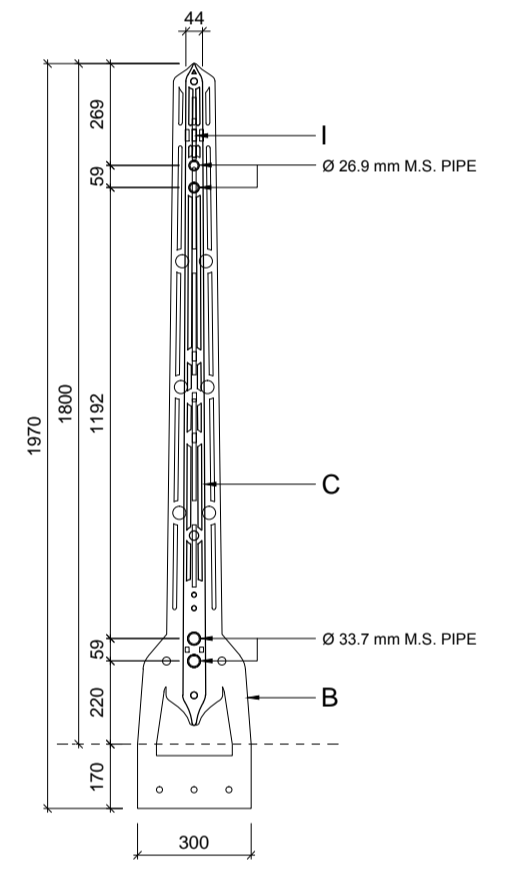

DETAIL BB 1:20@A1

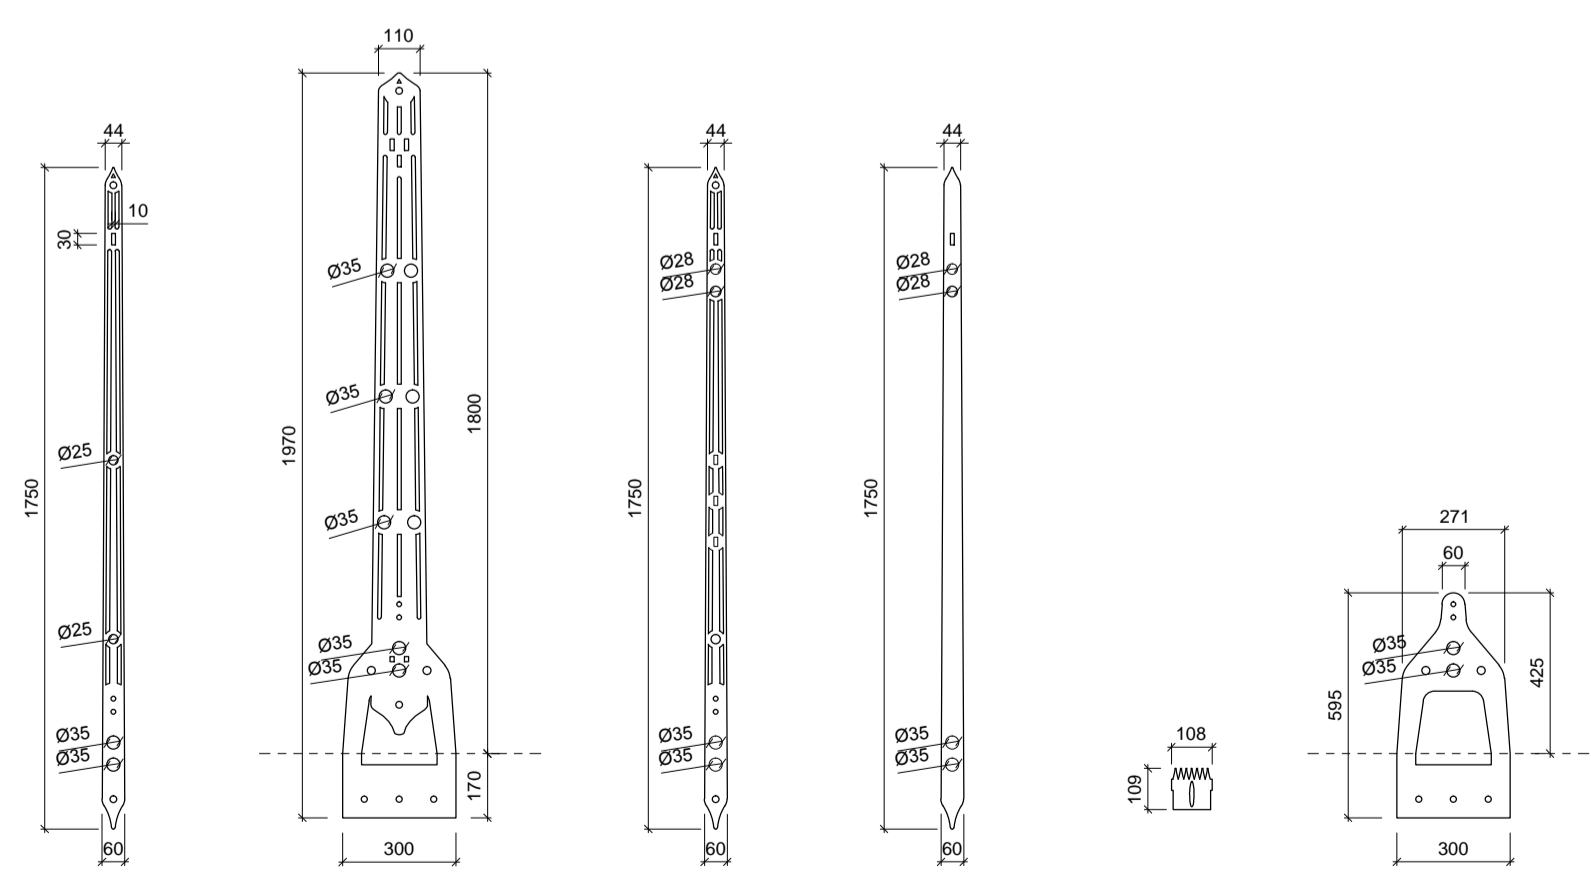

ITEMS 1:20@A1

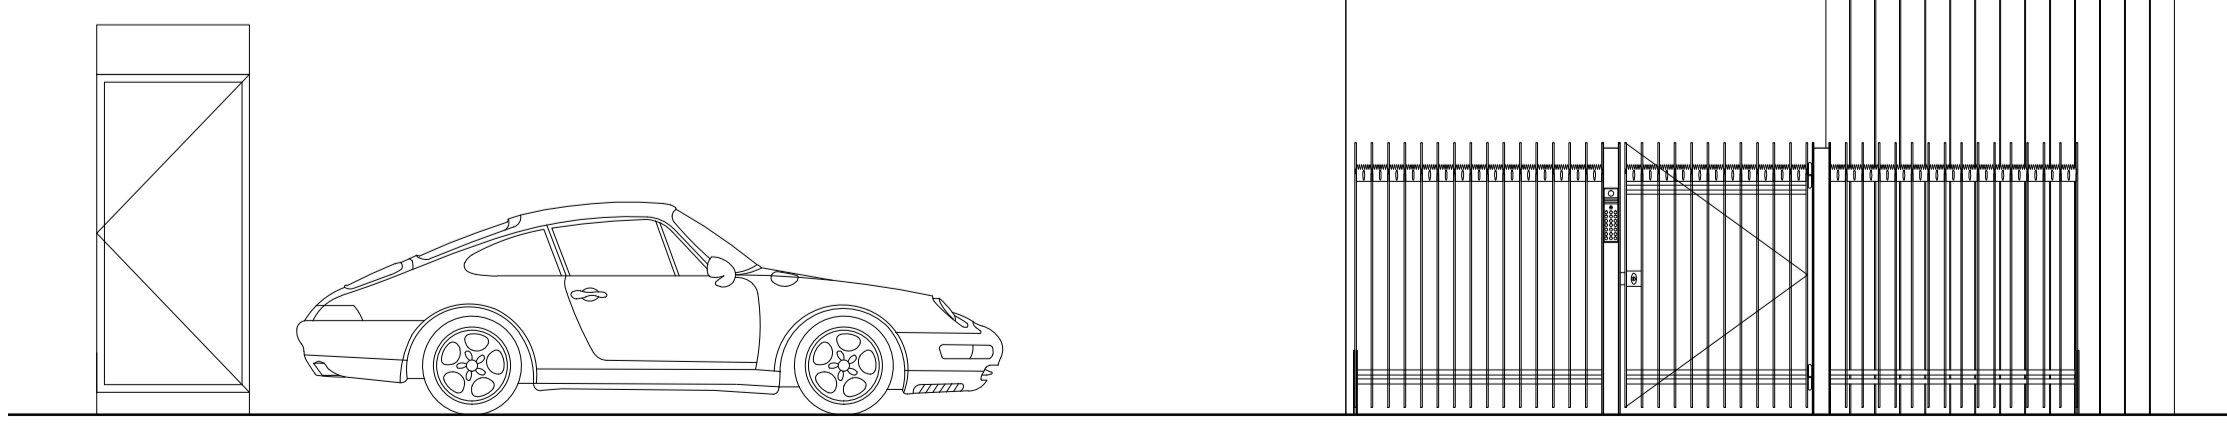

SUBMISSION DRAWING FOR APPROVAL OF DETAILS REQUIRED BY CONDITION 11 OF PLANNING PERMISSION DATED 14/12/2012 (ref 2012/4782/P)

PLANNING APPLICATION

ALL DIMENSIONS TO BE CHECKED ON SITE
WORK TO FIGURED DIMENSIONS ONLY
REPORT DISCREPANCIES TO THE ARCHITECT
AT ONCE BEFORE PROCEEDING

Contemporary Design Solutions

46 Great Marlborough Street
London
W1F 7JW
Telephone: 020 7494 9000 Fax: 020 7494 4944

Client

RISSETALL LTD

Project Title
Mixed-use B1/C3 new build
17, 27 & 25 Ferdinand Street,
LONDON NW1

Drawing Title

Proposed Units Gate Entrance

Scale: 1: AS SHOWN Date: February 2015
Drawn: SP Checked: DL
Drawing No. Rev.

120810 A(34)002

CAD plot date: 05 Feb 2015 - 03:09pm