


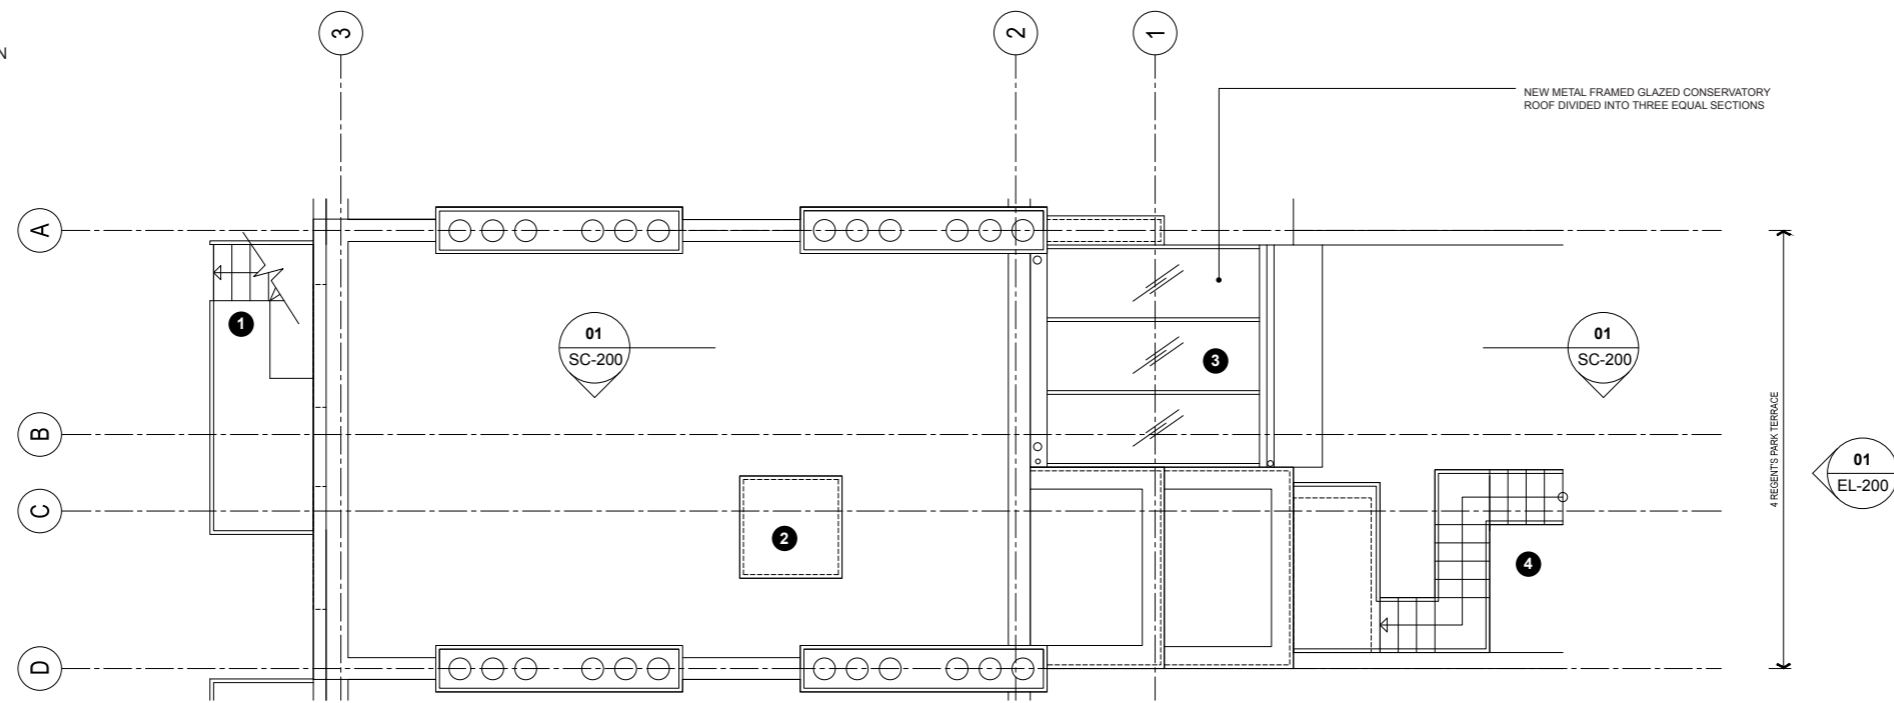

KEY:

- 1. ENTRANCE TO LOWER GROUND FLOOR
- 2. ROOF ACCESS HATCH
- 3. NEW CONSERVATORY ROOF
- 4. STAIR UP TO GROUND FLOOR FROM GARDEN



THIS DRAWING IS BASED ON DIMENSION SURVEY INFORMATION PROVIDED BY OTHERS. THE CLIENT CANNOT ACCEPT RESPONSIBILITY FOR THE ACCURACY OF THIS SURVEY INFORMATION.

THIS DRAWING SHOULD BE READ IN CONJUNCTION WITH ALL RELEVANT DRAWINGS, SPECIFICATIONS AND SCHEDULES.

DO NOT SCALE FROM THIS DRAWING.

REPORT ANY DISCREPANCIES, CONFLICTS, ERRORS OR OMISSIONS TO THE AUTHOR AND SEEK DIRECTIONS BEFORE PROCEEDING.

CONFIRM ALL DIMENSIONS AND LEVELS ON SITE PRIOR TO COMMENCING WORK

DRAWING ILLUSTRATES DESIGN INTENT ONLY. CONTRACTOR TO PRODUCE SHOP DRAWINGS FOR DESIGNER APPROVAL IF REQUIRED. CONSTRUCTION ISSUE DRAWINGS MUST BE CONTRACTOR'S OWN.



SITE PLAN - 1:1250 @ A1

P02	PRELIMINARY	12.01.2015
P01	PRELIMINARY	14.12.2014

DO NOT SCALE OFF THIS DRAWING

4 REGENTS PARK TERRACE
 CAMDEN
 LONDON

ROOF PLAN PROPOSED

FOR: HOUSE OF BLAKE

AT: 4 REGENTS PARK TERRACE

DATE: 10.12.2014 DWG NO: GA-210

SCALE 1:50 @ A1 JOB: ARC-044

