



USE FIGURED DIMENSIONS ONLY

ALL DIMENSIONS MUST BE CHECKED ON SITE ANY INCONSISTENCIES MUST BE REPORTED BACK TO THE ARCHITECT.

THIS DRAWING AND ANY DESIGNS INDICATED THEREON ARE THE COPYRIGHT OF BROOKS / MURRAY ARCHITECTS. ALL RIGHTS ARE RESERVED. NO PART OF THIS WORK MAY BE PRODUCED WITHOUT PRIOR PERMISSION IN WRITING FROM BROOKS / MURRAY ARCHITECTS.

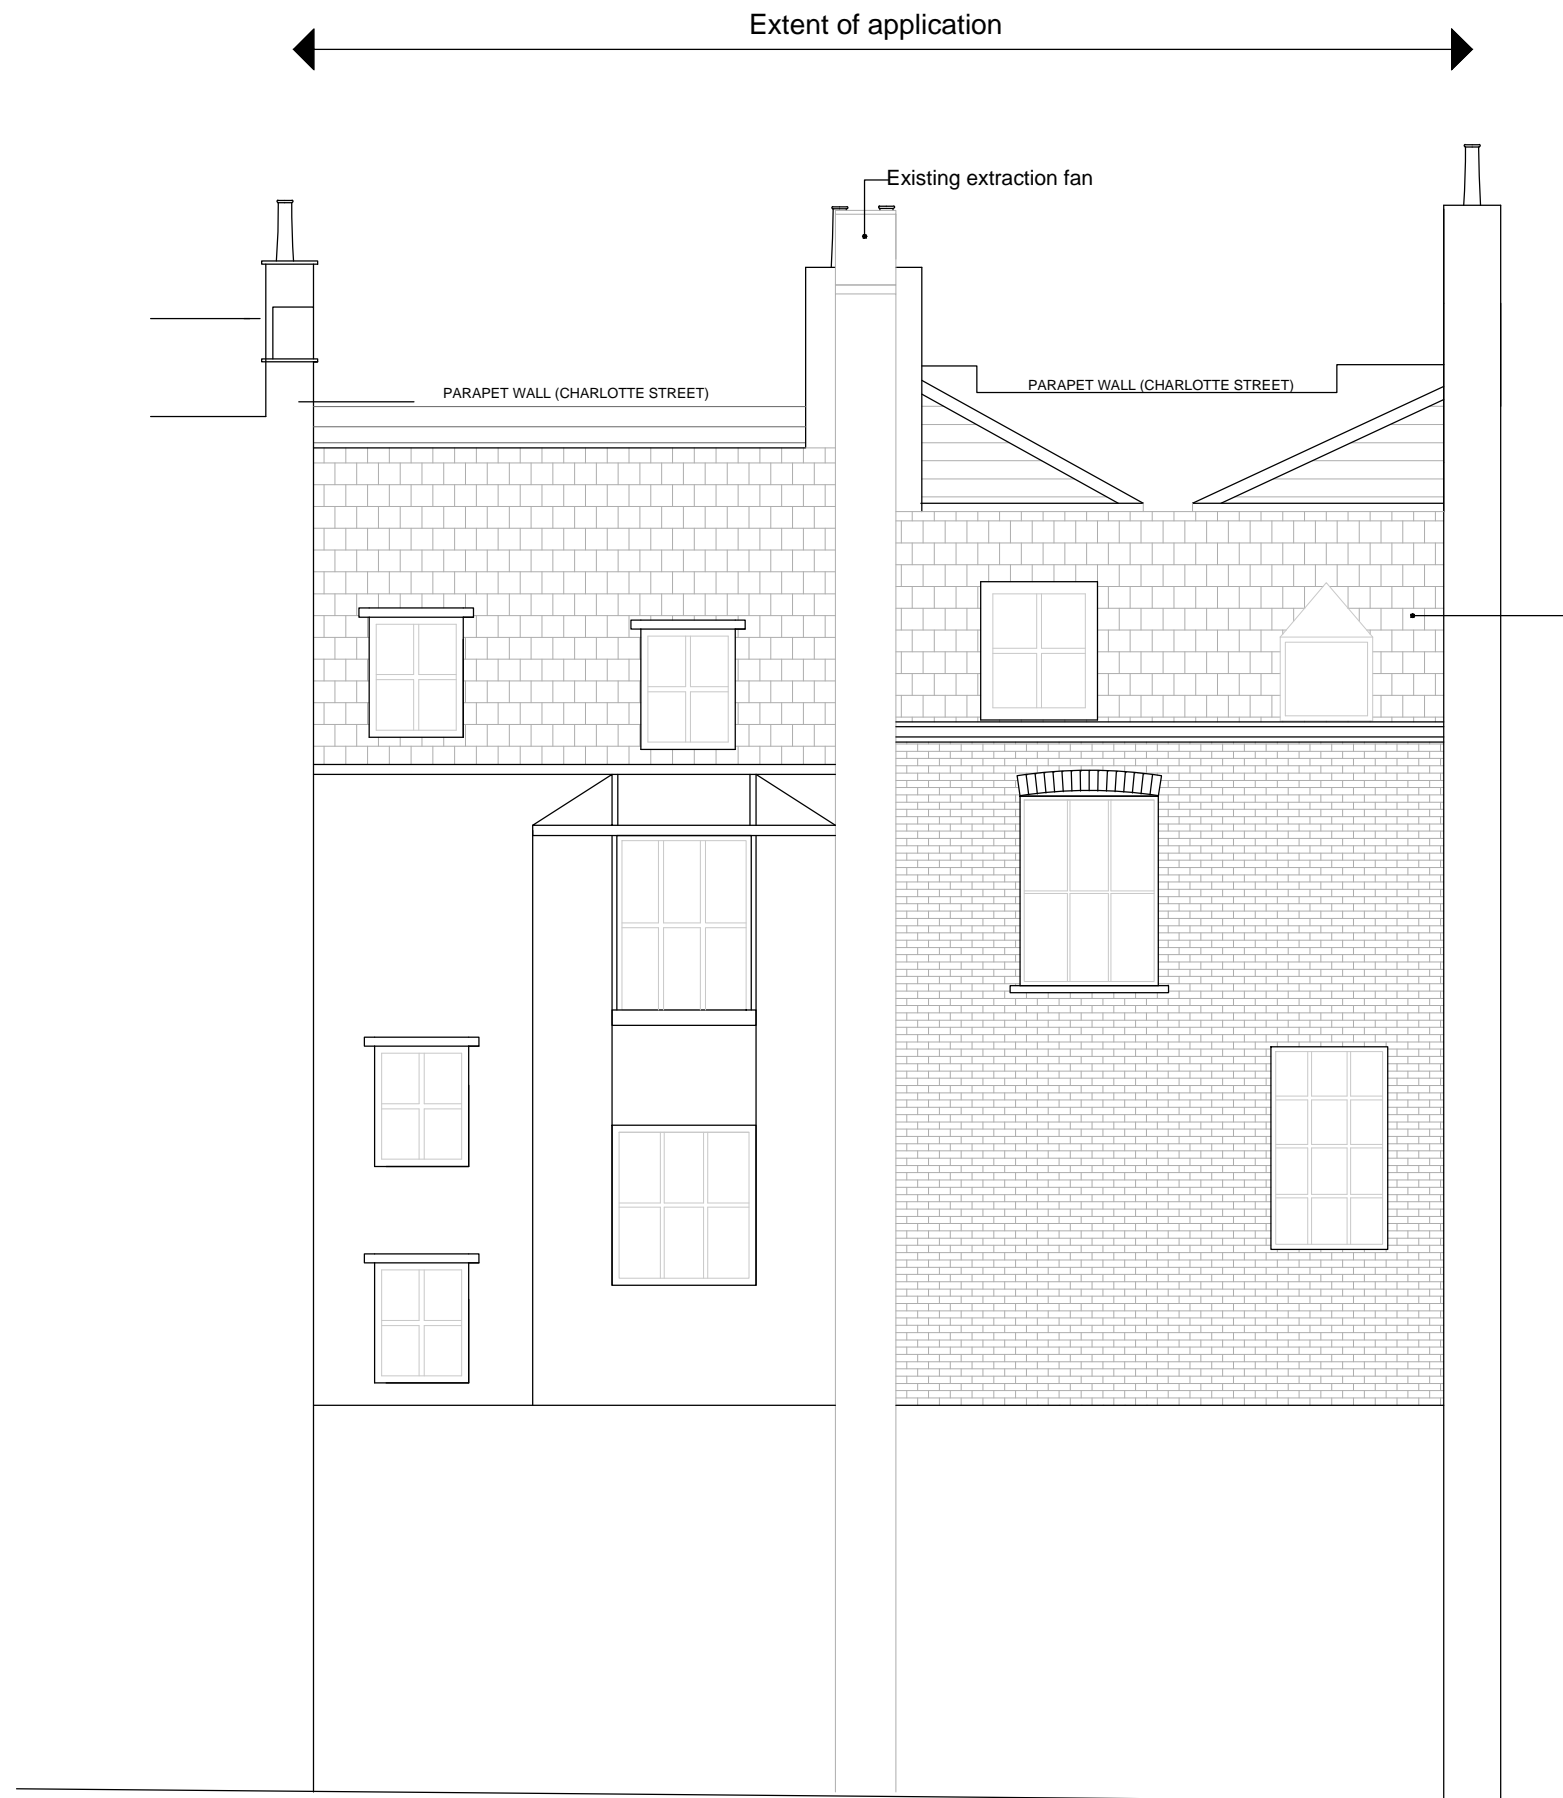

UNABLE TO SURVEY
ROOF AND WINDOW DETAIL OBTAINED
FROM PLAN AND PHOTOGRAPHS

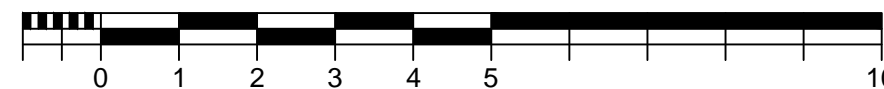

BROOKS / MURRAY

ARCHITECTS

8-10 NEW NORTH PLACE
LONDON EC2A 4JA

TEL 020 7739 9955
FAX 020 7739 9944

architects@brooksmurray.com

CLIENT:

WANDERSLORE

JOB:

4-6 Charlotte Street
London
W1T 2LP

DATE:

JAN 2015

SCALE:

1:100 @ A3

DRAWING TITLE:

Existing
Rear Elevation

DRAWING NUMBER:

P - 978 - 004