


North point checked against survey


Rear Elevation

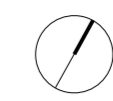

Side Elevation

Front Elevation

a

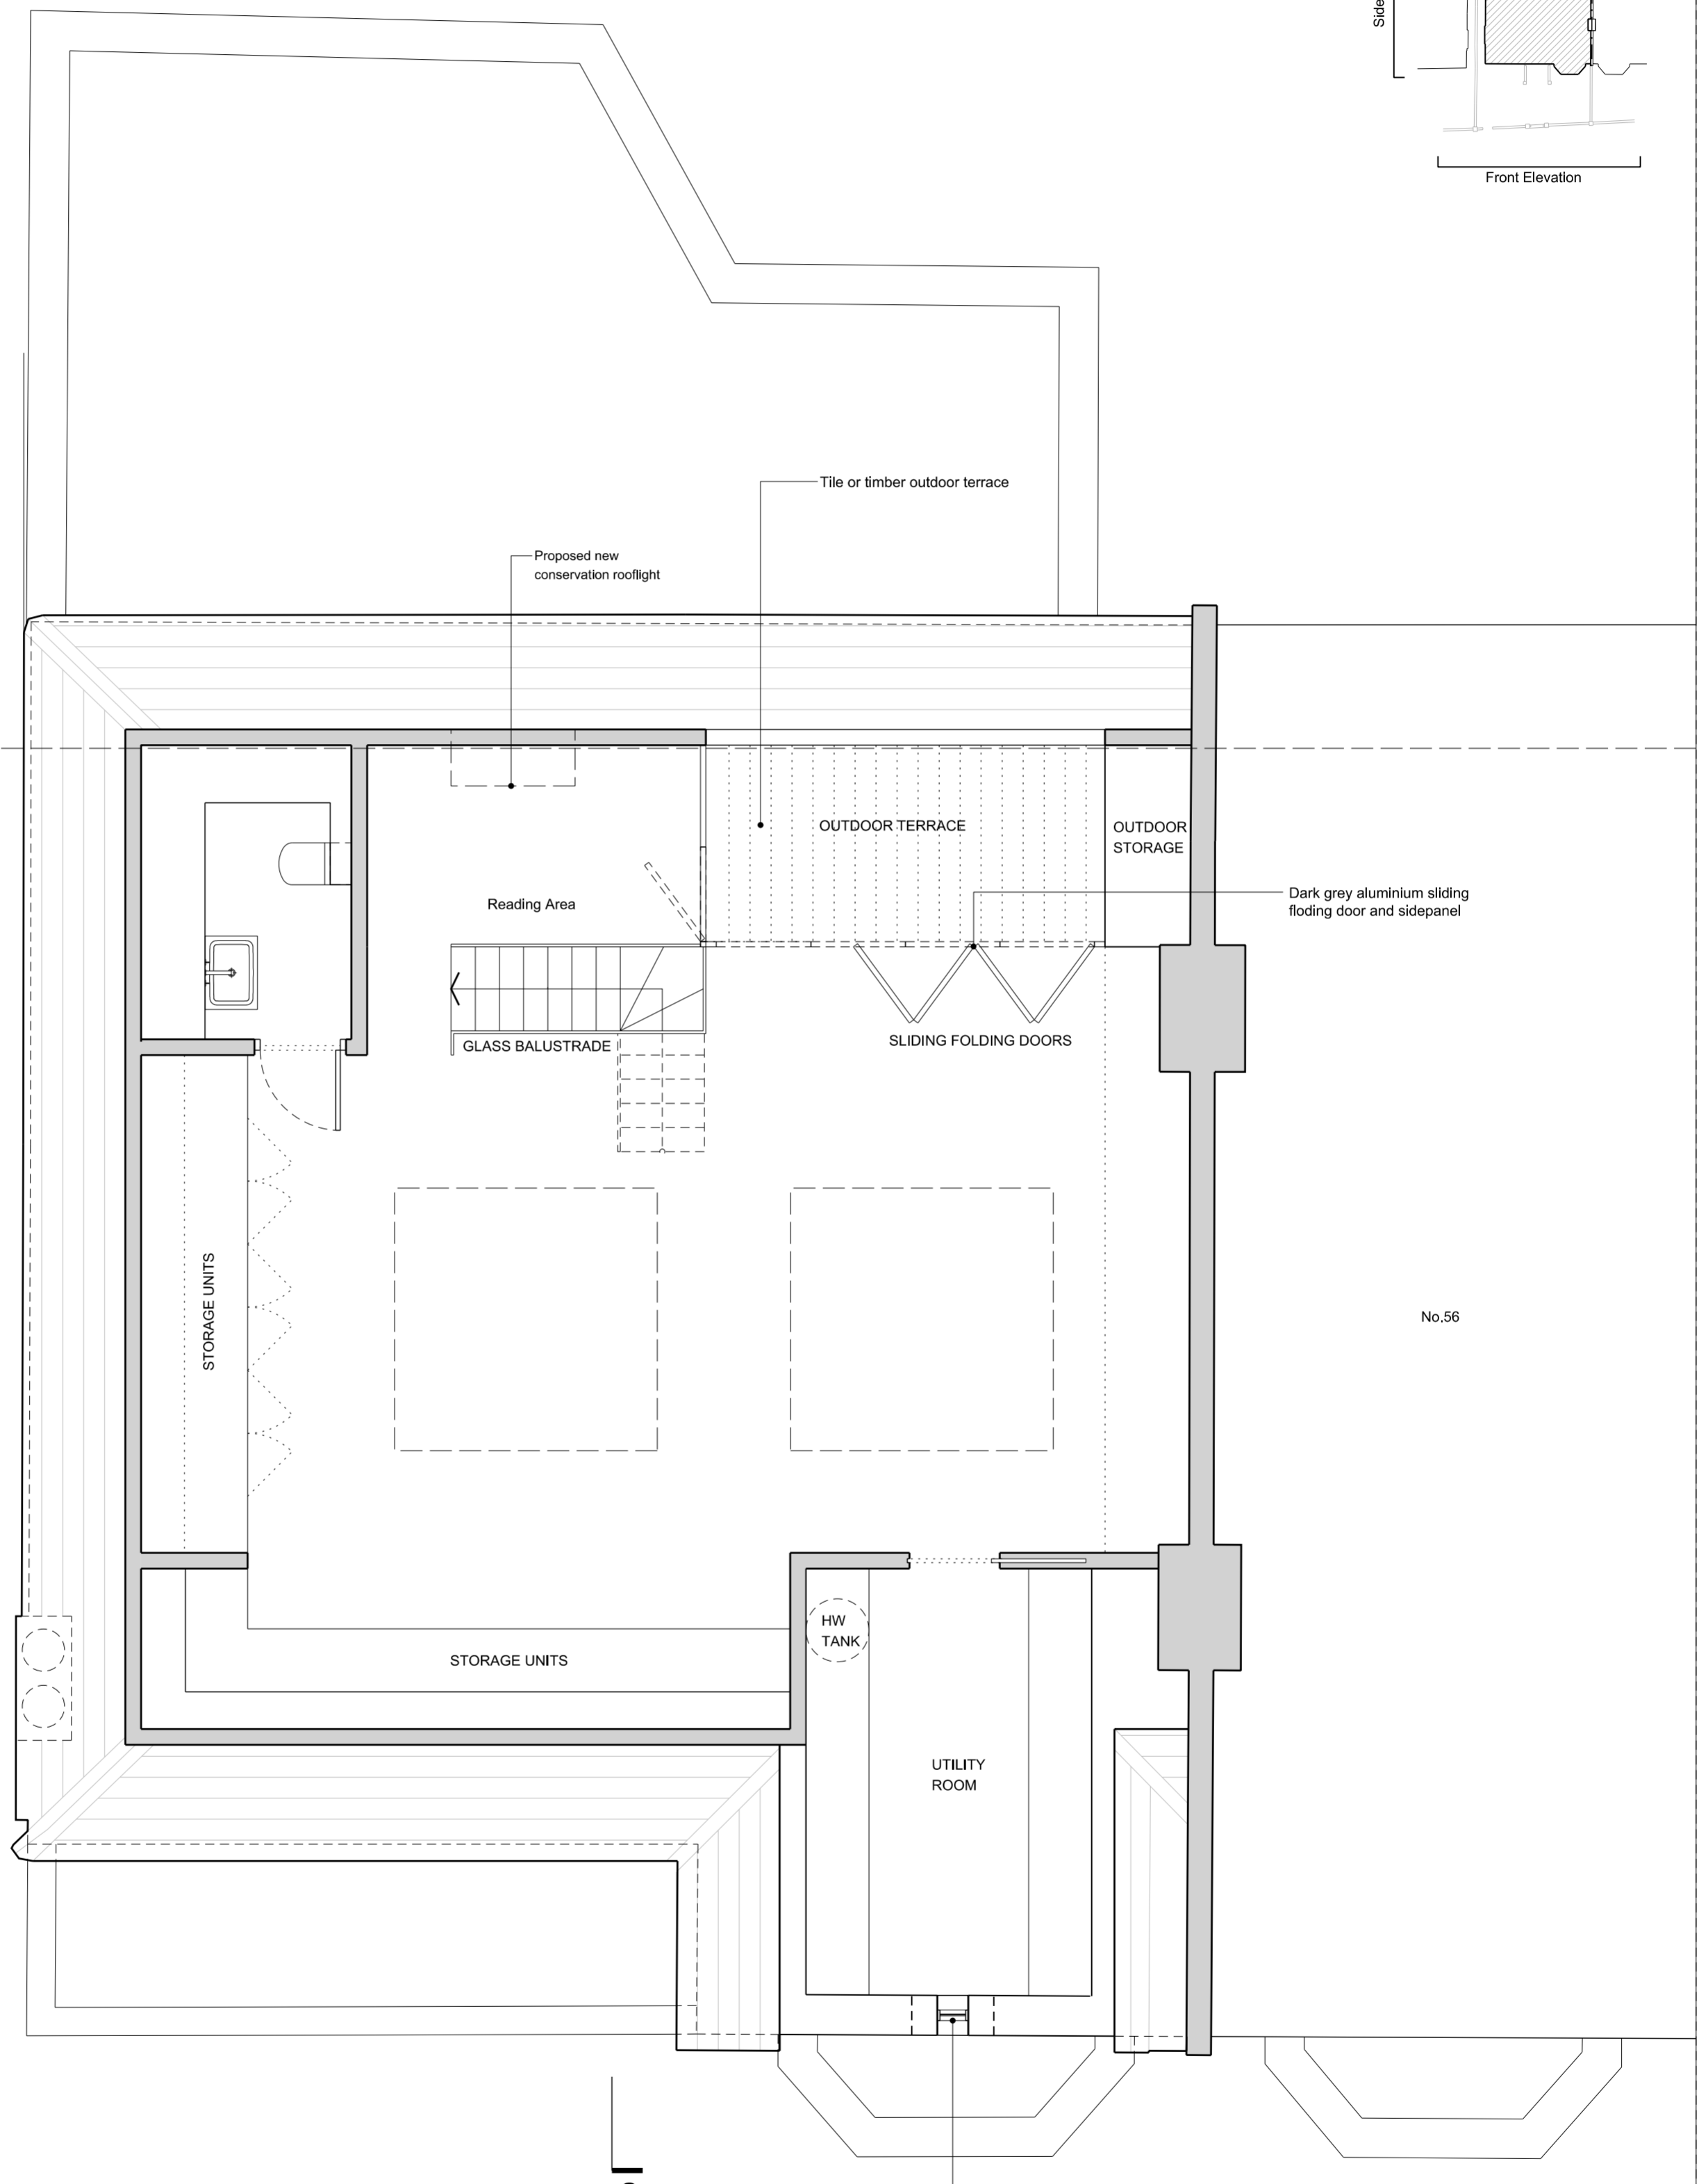

No.60

No.56

a

New double glazed panel to replace solid masonry element.
Brick surround remains unaltered.



This drawing is for Planning Application only

ungar architects		10 - 12 Perrins Court London, NW3 1QS UK		Project	58 Canfield Gardens
		Tel: +44 (0)20 7431 7547		Subject	Proposed Loft Plan
		Unless indicated below, this drawing is for information only.		Scale	1:50
				Date	10/10/2014
Issue / Revision	Date	Rev.		Original Size	A3
Planning Application	28.11.14	-		Drawing No.	107_PL_LFP
Amendments to roof terrace & new rooflight	06.02.15	A			