


CONSTRUCTION KEY

existing retained


line over/under/behind

demolished

new construction

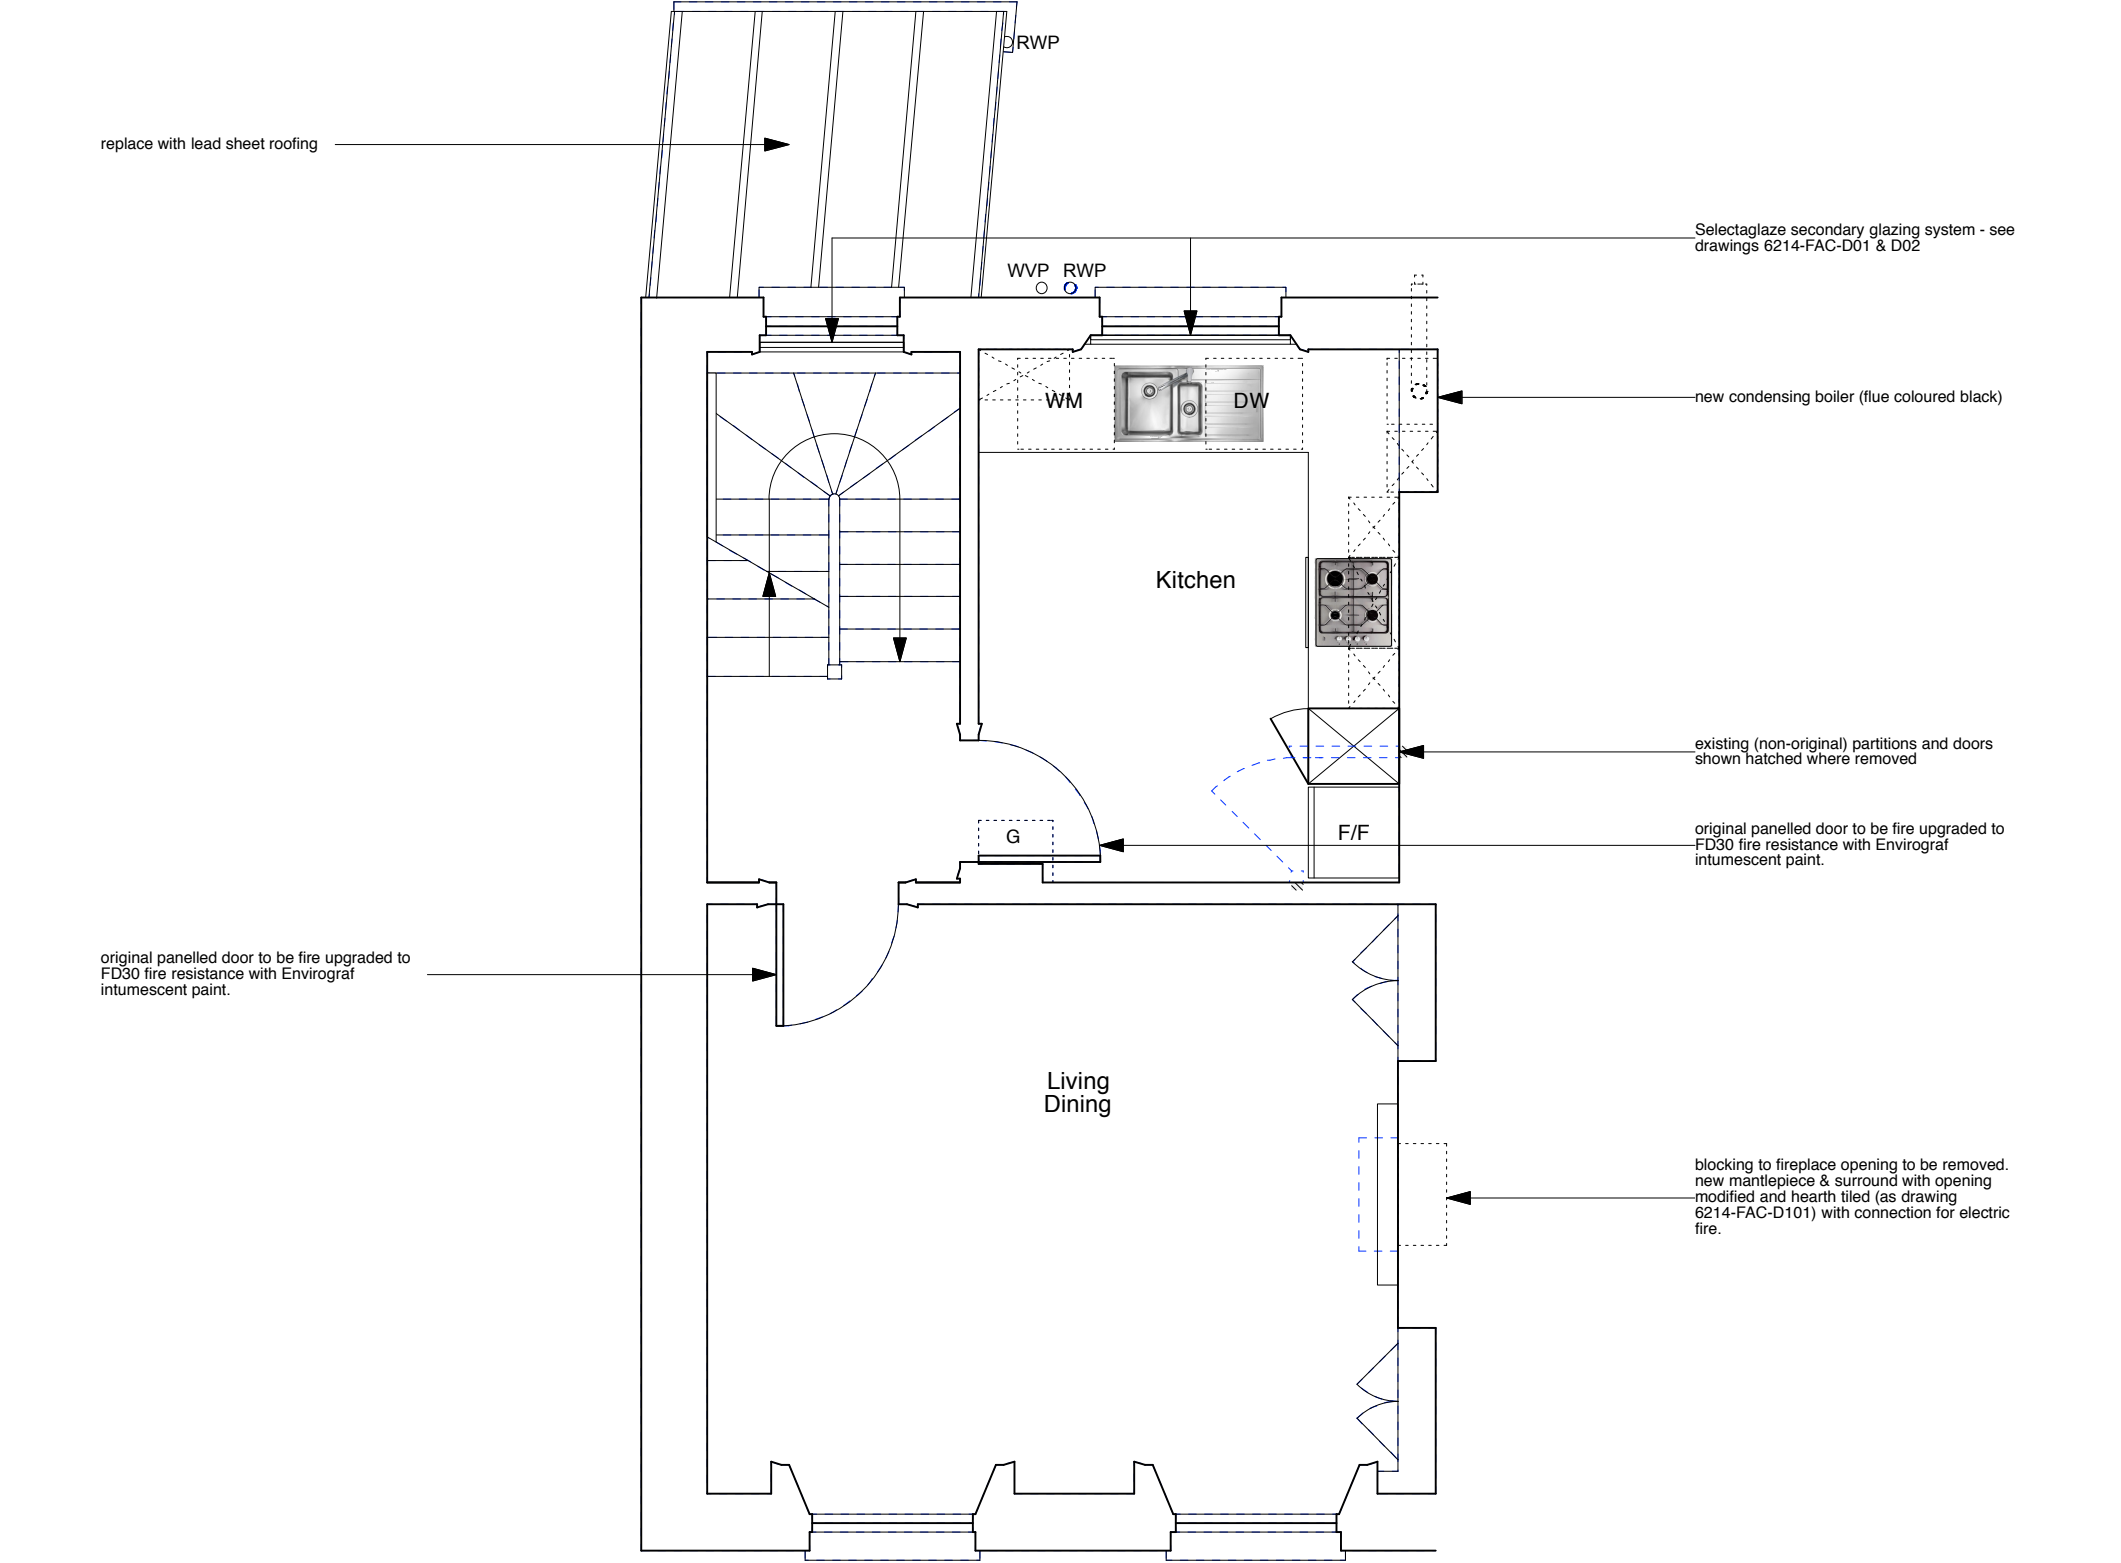

NOTE:
All existing ceiling plasterboard to be replaced throughout first floor (1 hour fire resisting).

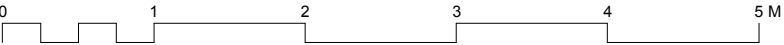

<div>project5</div> <div>ARCHITECTURE</div>	<div>PROJECT 5</div> <div>ARCHITECTURE LLP</div> <div>8 Waterson Street</div> <div>London E2 8HL</div> <div>T: +44 (0)20 7739 9131</div> <div>F: +44 (0)20 7739 3687</div> <div>E: info@p5a.co.uk</div>	<div>job title</div> <div>36 AMPTON STREET, LONDON WC1X 0LX</div>	<div>scale</div> <div>1:50 @ A3</div>	<div>drawn</div> <div>CS</div>	<div>drawing no.</div> <div>6214-AS36-P03</div>
		<div>drawing</div> <div>FIRST FLOOR PLAN - AS PROPOSED</div>	<div>date</div> <div>JAN 2015</div>	<div>checked</div> <div>XX</div>	