



existing front elevation

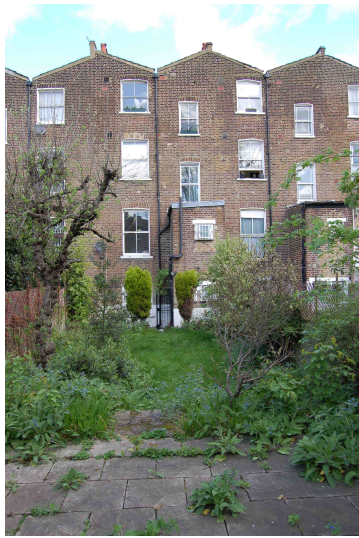

existing rear elevation

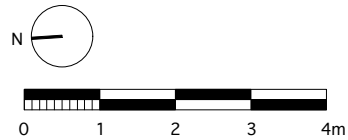

WILLIAM TOZER

associates

RIBA chartered practice

42-44 New House 67-68 Hutton Garden London EC1N 8JY

t +44 (0)20 7404 0675 f +44 (0)20 7404 8012

enquiries@wtad.co.uk www.wtad.co.uk

F	stage C: outline proposals -issued for information -council: planning application -client	09.02.15
C	stage C: outline proposals -issued for information -council: planning application -client	12.06.14
B	stage C: outline proposals -issued for information -council: planning application -client	16.05.14
A	stage C: outline proposals -issued for information -client	09.05.14
-	stage B: measured survey -issued for information -client	15.04.14

Rev	Date
DRAWING STATUS For Information	
Issued only for purpose indicated	
This drawing to be read in conjunction with all Consultants information. All dimensions to be checked on site. Do not scale, except for planning purposes. This drawing is protected by copyright.	
JOB NUMBER	151
JOB TITLE	Tatton Brown 107A Gaisford Street, London NW5 2EG
DRAWING TITLE	floor plans existing
SCALE:	1:50 @ A1 1:100 @ A3
DATE:	April 2014
DRAWING NO.	A/01/101
REV	F




FRONT ELEVATION



Adjoining property indicative

REAR ELEVATION

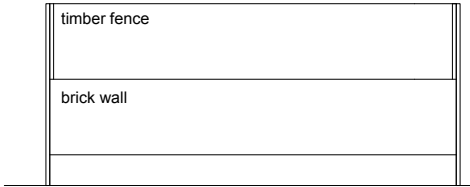

REAR GARDEN ELEVATION




WILLIAM TOZER
a s s o c i a t e s

RIBA chartered practice
42-44 New House 67-68 Hutton Garden London EC1N 8JY
t +44 (0)20 7404 0675 f +44 (0)20 7404 8012
enquiries@wtad.co.uk www.wtad.co.uk

E	stage C: outline proposals -issued for information -council: planning application -client	09.02.15
B	stage C: outline proposals -issued for information -council: planning application -client	12.06.14
A	stage C: outline proposals -issued for information -council: planning application -client	16.05.14
-	stage C: outline proposals -issued for information -client	09.05.14
-	stage B: measured survey -issued for information -client	15.04.14
Rev		Date

DRAWING STATUS	For Information Issued only for purpose indicated
This drawing to be read in conjunction with all Consultants information. All dimensions to be checked on site. Do not scale, except for planning purposes. This drawing is protected by copyright.	
JOB NUMBER	151
JOB TITLE	Tatton Brown 107A Gaisford Street, London NW5 2EG
DRAWING TITLE	external elevations existing
SCALE:	1:50 @ A1 1:100 @ A3
DATE:	April 2014
DRAWING NO.	A/01/102
REV	E

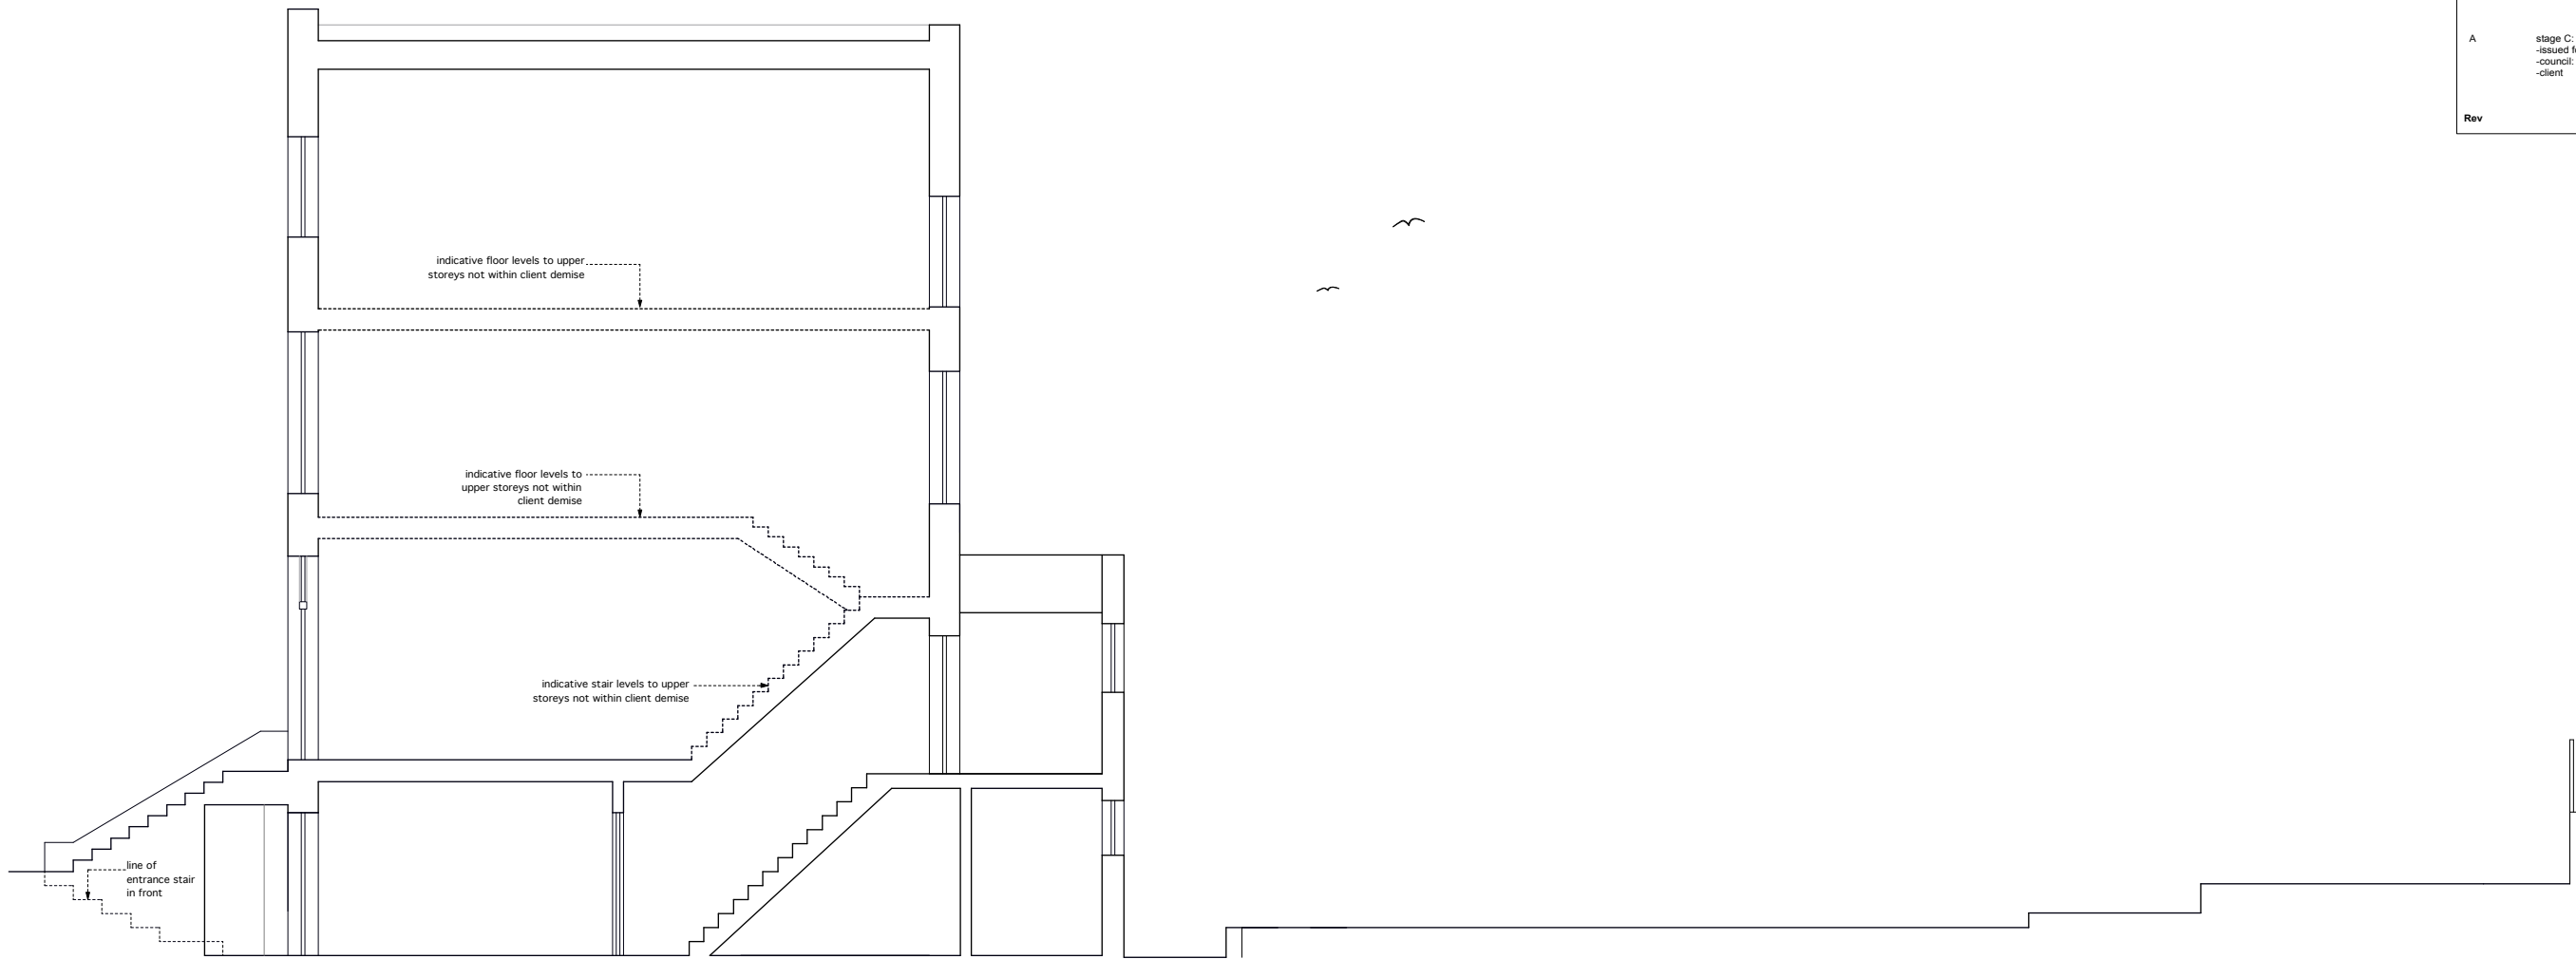

existing rear garden



existing rear garden



WILLIAM TOZER
a s s o c i a t e s

RIBA chartered practice
42-44 New House 67-68 Hatton Garden London EC1N 8JY
t +44 (0)20 7404 0675 f +44 (0)20 7404 6012
enquiries@wtad.co.uk www.wtad.co.uk

A stage C: outline proposals
-issued for information
-council: planning application
-client

09.02.15

Rev Date

DRAWING STATUS For Information

Issued only for purpose indicated

This drawing to be read in conjunction with all
Consultants information.
All dimensions to be checked on site.
Do not scale, except for planning purposes.

This drawing is protected by copyright.

JOB NUMBER 151

JOB TITLE
Tatton Brown
107A Gaisford Street, London NW5 2EG

DRAWING TITLE
section
existing

SCALE: 1:50 @ A1 1:100 @ A3

DATE: June 2014

DRAWING NO.

A/01/113

REV

A