


1 Proposed Front Elevation  
Scale 1:50 @ A1 / 1:100 @ A3

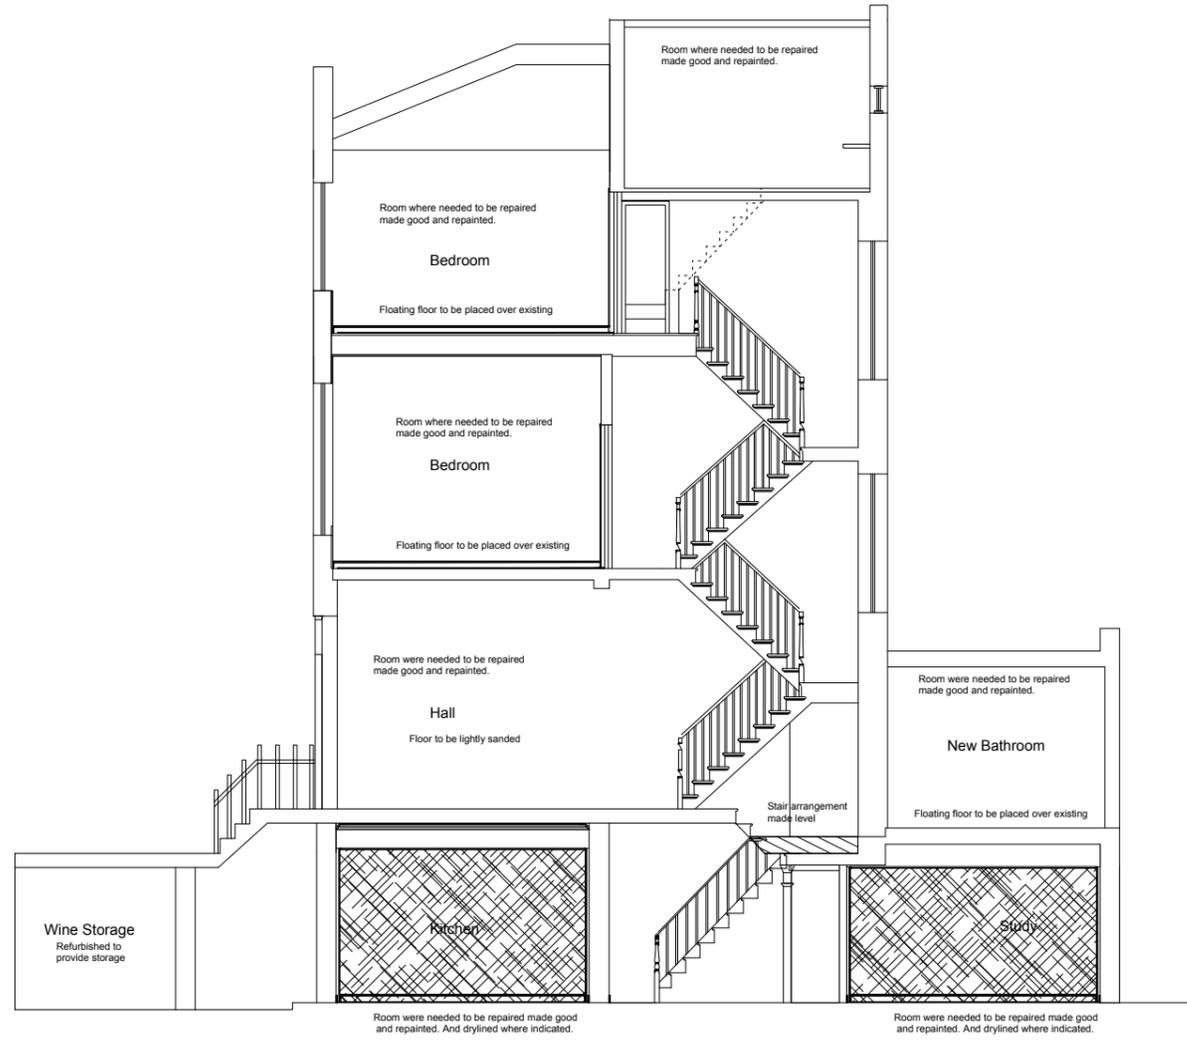

2 Proposed Section A-A  
Scale 1:50 @ A1 / 1:100 @ A3

To be Drylined To be Added

- Notes © Ernest Tsui Architects and Partners
- G1 All dimensions to be checked on site
  - G2 Any discrepancies between drawings to be reported to the Architect immediately.
  - G3 New Levels are shown thus: Existing Levels are shown thus: Retained Existing Levels   
Datum Level +0.000 = EX+99.500  
Refer to client supplied survey drawings
  - G4 Use figured dimensions only. Do not scale from drawings. IF IN DOUBT, ASK.
  - G5 Refer to Structural Engineer's drawings and specifications for all structural information.
  - G6 Refer to Service Engineer's drawings and specifications for all services information.
  - G7 Refer to Theatre consultant drawings and specifications for all theatrical equipment.
  - G8 Refer to the Acoustician drawings and specifications for AV systems.
  - G9 Clear height is shown as
  - G10 Specifications T Sheet Reference
  - G11 Door numbers shown as To be read in conjunction with Door Schedule (ACYP9010)
  - G12 Room numbers shown as To be read in conjunction with Room Schedule (ACYP9020)
  - G13 Fire Hose Panel shown as To be read in conjunction with Fire Strategy and Fire Compartmentation drawings (ACYP3600-3607 - A/CYP3620-3629)
  - G14 Fire Exit shown as To be read in conjunction with Fire Strategy and Fire Compartmentation drawings (ACYP3600-3607 - A/CYP3620-3629)
  - G15 External window numbers shown as To be read in conjunction with A6850 and A6851
  - G16 GRID Setting out see dwg A\_CYP\_2001
  - G17 For tolerances see Design Drawings and Specifications
  - G18 For elements of work subject to Contractor's Design, this drawing is indicative of the visual & performance requirements only. The Contractor is responsible for the detailed design and co-ordination of the installation within the parameters defined in the specification, design drawings, contract terms and contract documents.

- C Amended to include Drylined Areas 26.01.2015
- B Amended to include Drylined Areas 03.11.2014
- A Amended schedule as suggested by planner 20.10.2014

Revision	Date
----------	------

**Ernest Tsui Architects + Partners**  
 ERNEST TSUI ARCHITECTS + PARTNERS LTD  
 25 Maidenhead Road, Epsom,  
 Surrey, KT19 8HE  
 t: +44 (0)7957 650 651  
 e: info@ernesttsui-architects.co.uk  
 w: www.ernesttsui-architects.co.uk  
 Company No. 8124855

**Project**  
 61 Kings Cross Road  
 London, WC1X 9LN

**Title**  
 Proposed Elevation  
 & Section A-A

**Date**  
 20th June 2014

**Scale**  
 1:50 @ A1 1:100 @ A3

**Drawn**  
 IG

**Status**  
 For Application

**Authorised**  
 XXX

**Drg No**  
 KGR\_ET\_A\_220

C