


N. 269 Goldhurst Terrace - Planning

Presentation 1.3

January 2015



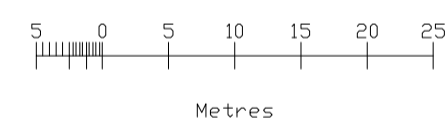


DO NOT SCALE THIS DRAWING

THE CONTRACTOR IS TO CHECK AND VERIFY ALL BUILDING AND SITE DIMENSIONS BEFORE ANY WORKS START AND SHOULD ANY DISCREPANCIES BE DISCOVERED PLEASE INFORM THE ARCHITECT IMMEDIATELY.

THIS DRAWING IS TO READ IN CONJUNCTION WITH RELEVANT STRUCTURAL ENGINEERS, M&E ENGINEERS AND SPECIALIST CONSULTANTS DRAWINGS.

NOT FOR CONSTRUCTION

CLIENT

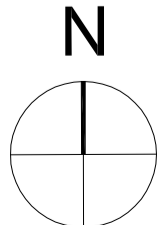

NOTES:

NOTES:

NOTES:



REV. DATE DESCRIPTION

OMNIDE
 ARCHITECTURE PLANNING INTERIOR DESIGN

UNIT 2
 CHURAM YARD
 LONDON E2 6QF, UK
 TEL +44 77 2672 9043
 WWW.OMNIDE.COM

STAGE: PLANNING
 DWG. BIRTHDATE: 12/01/2015
 SCALE: 1:1250 @ A3 - 1:625 @A1
 TITLE: Location Plan
 BUILDING: 269 GOLDHURST TERRACE
 SHEET.NO.: **A 0.01** REV.

EXISTING

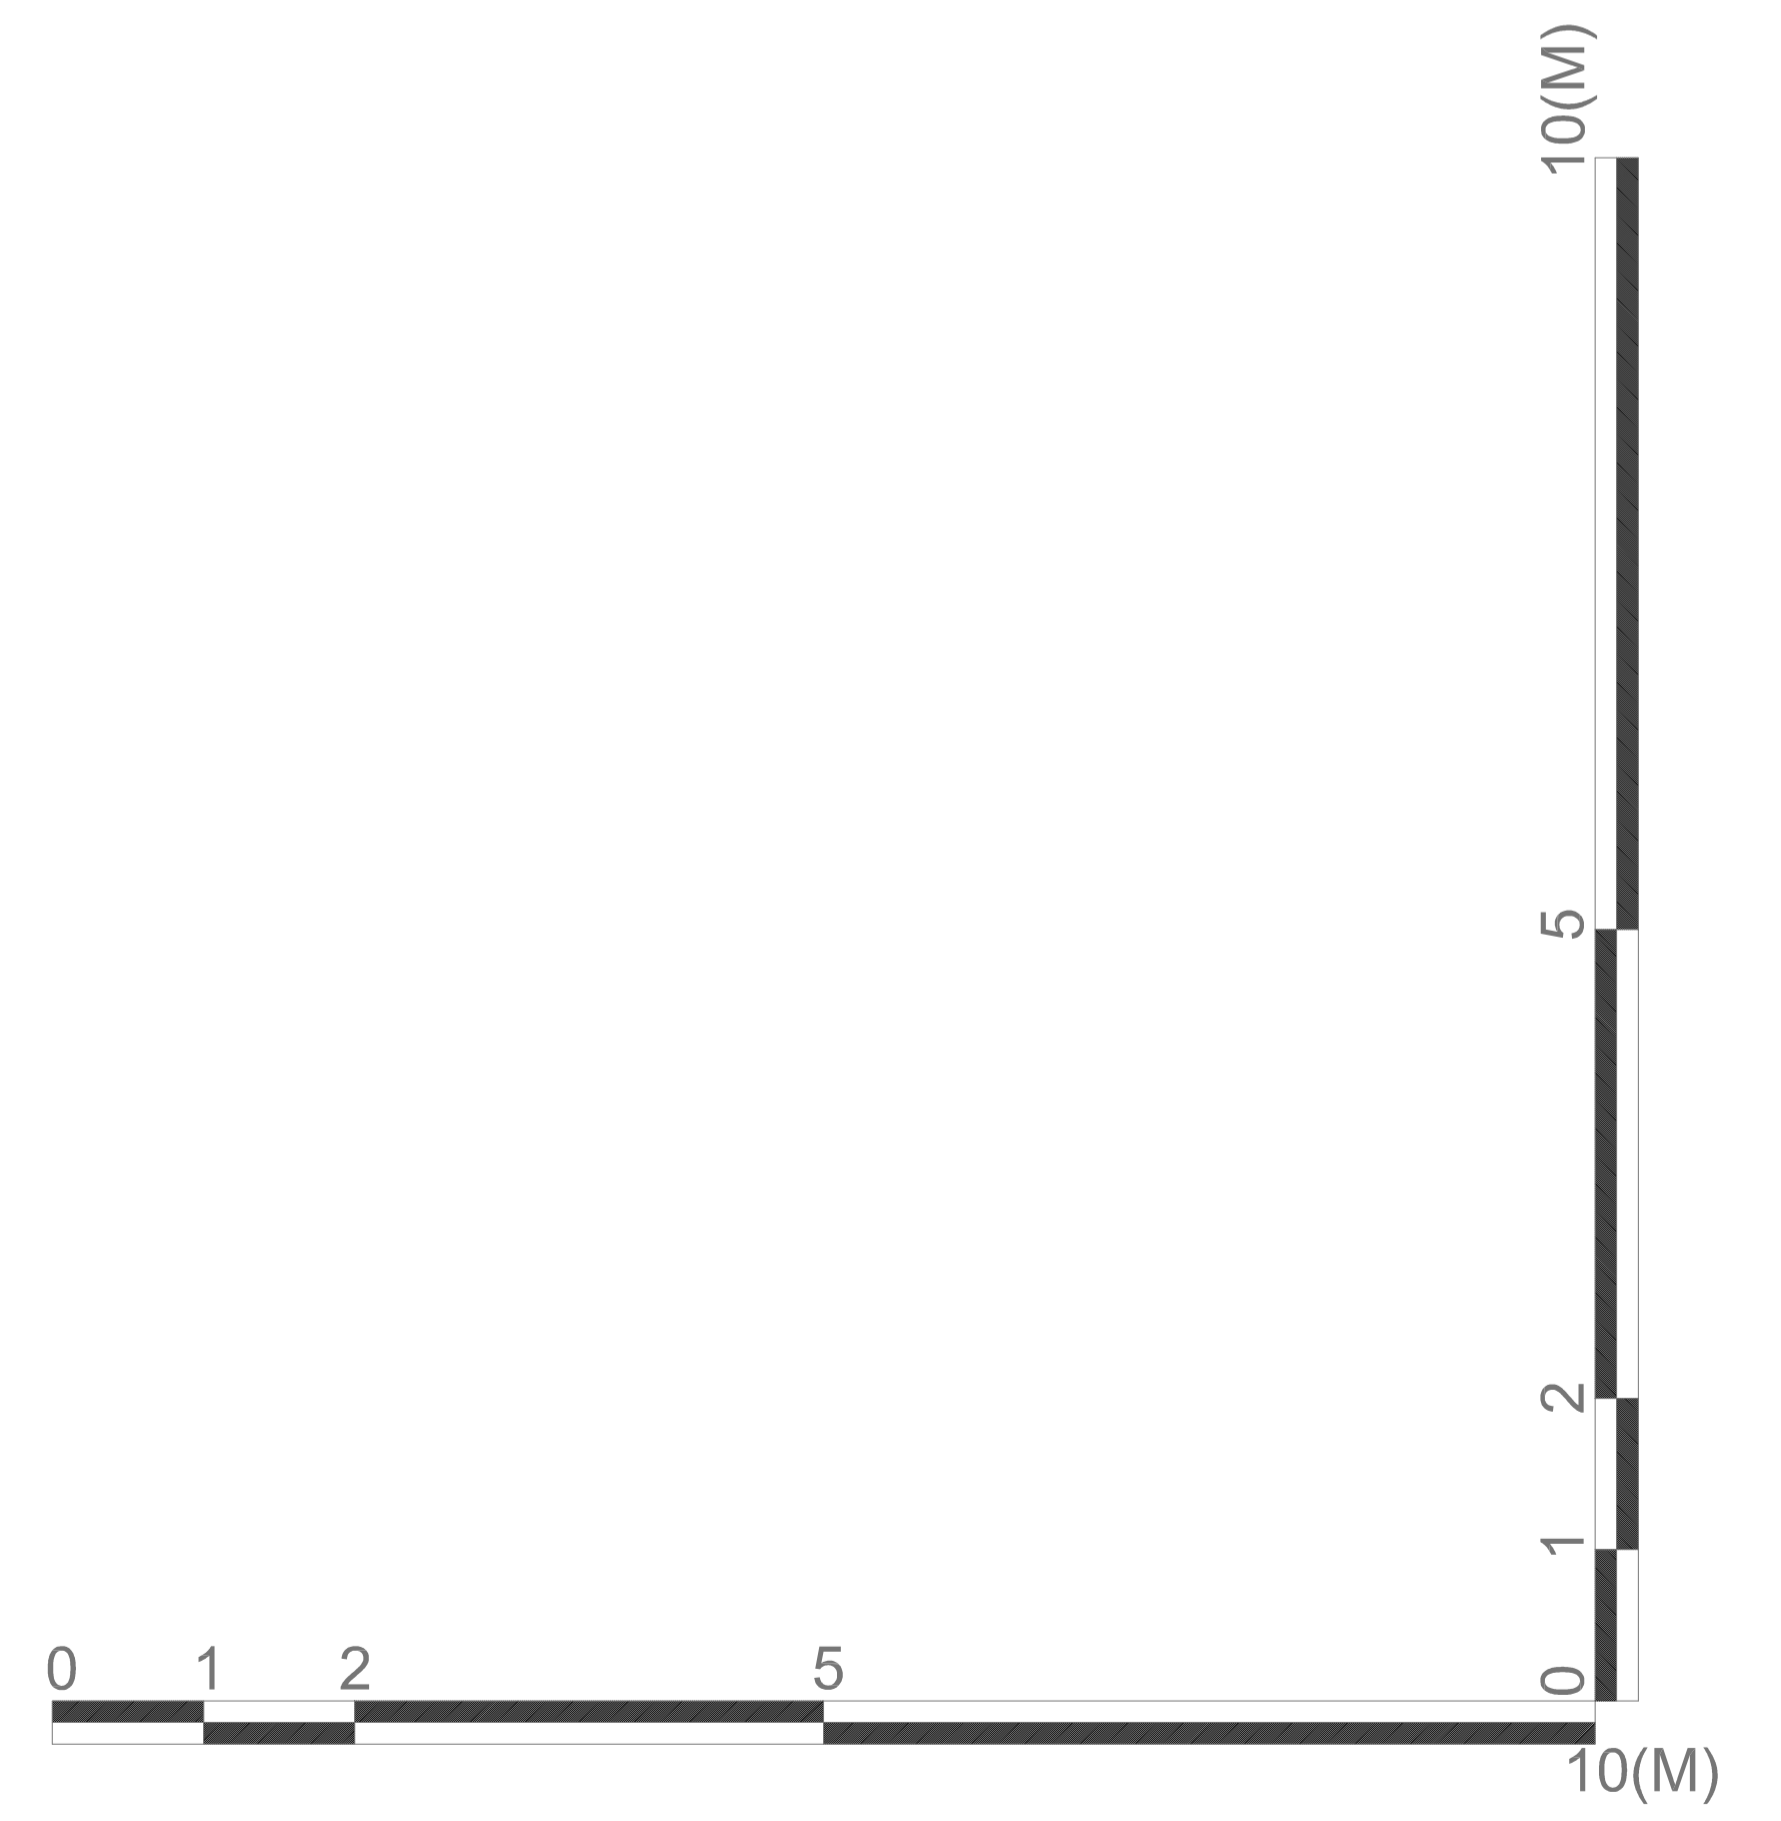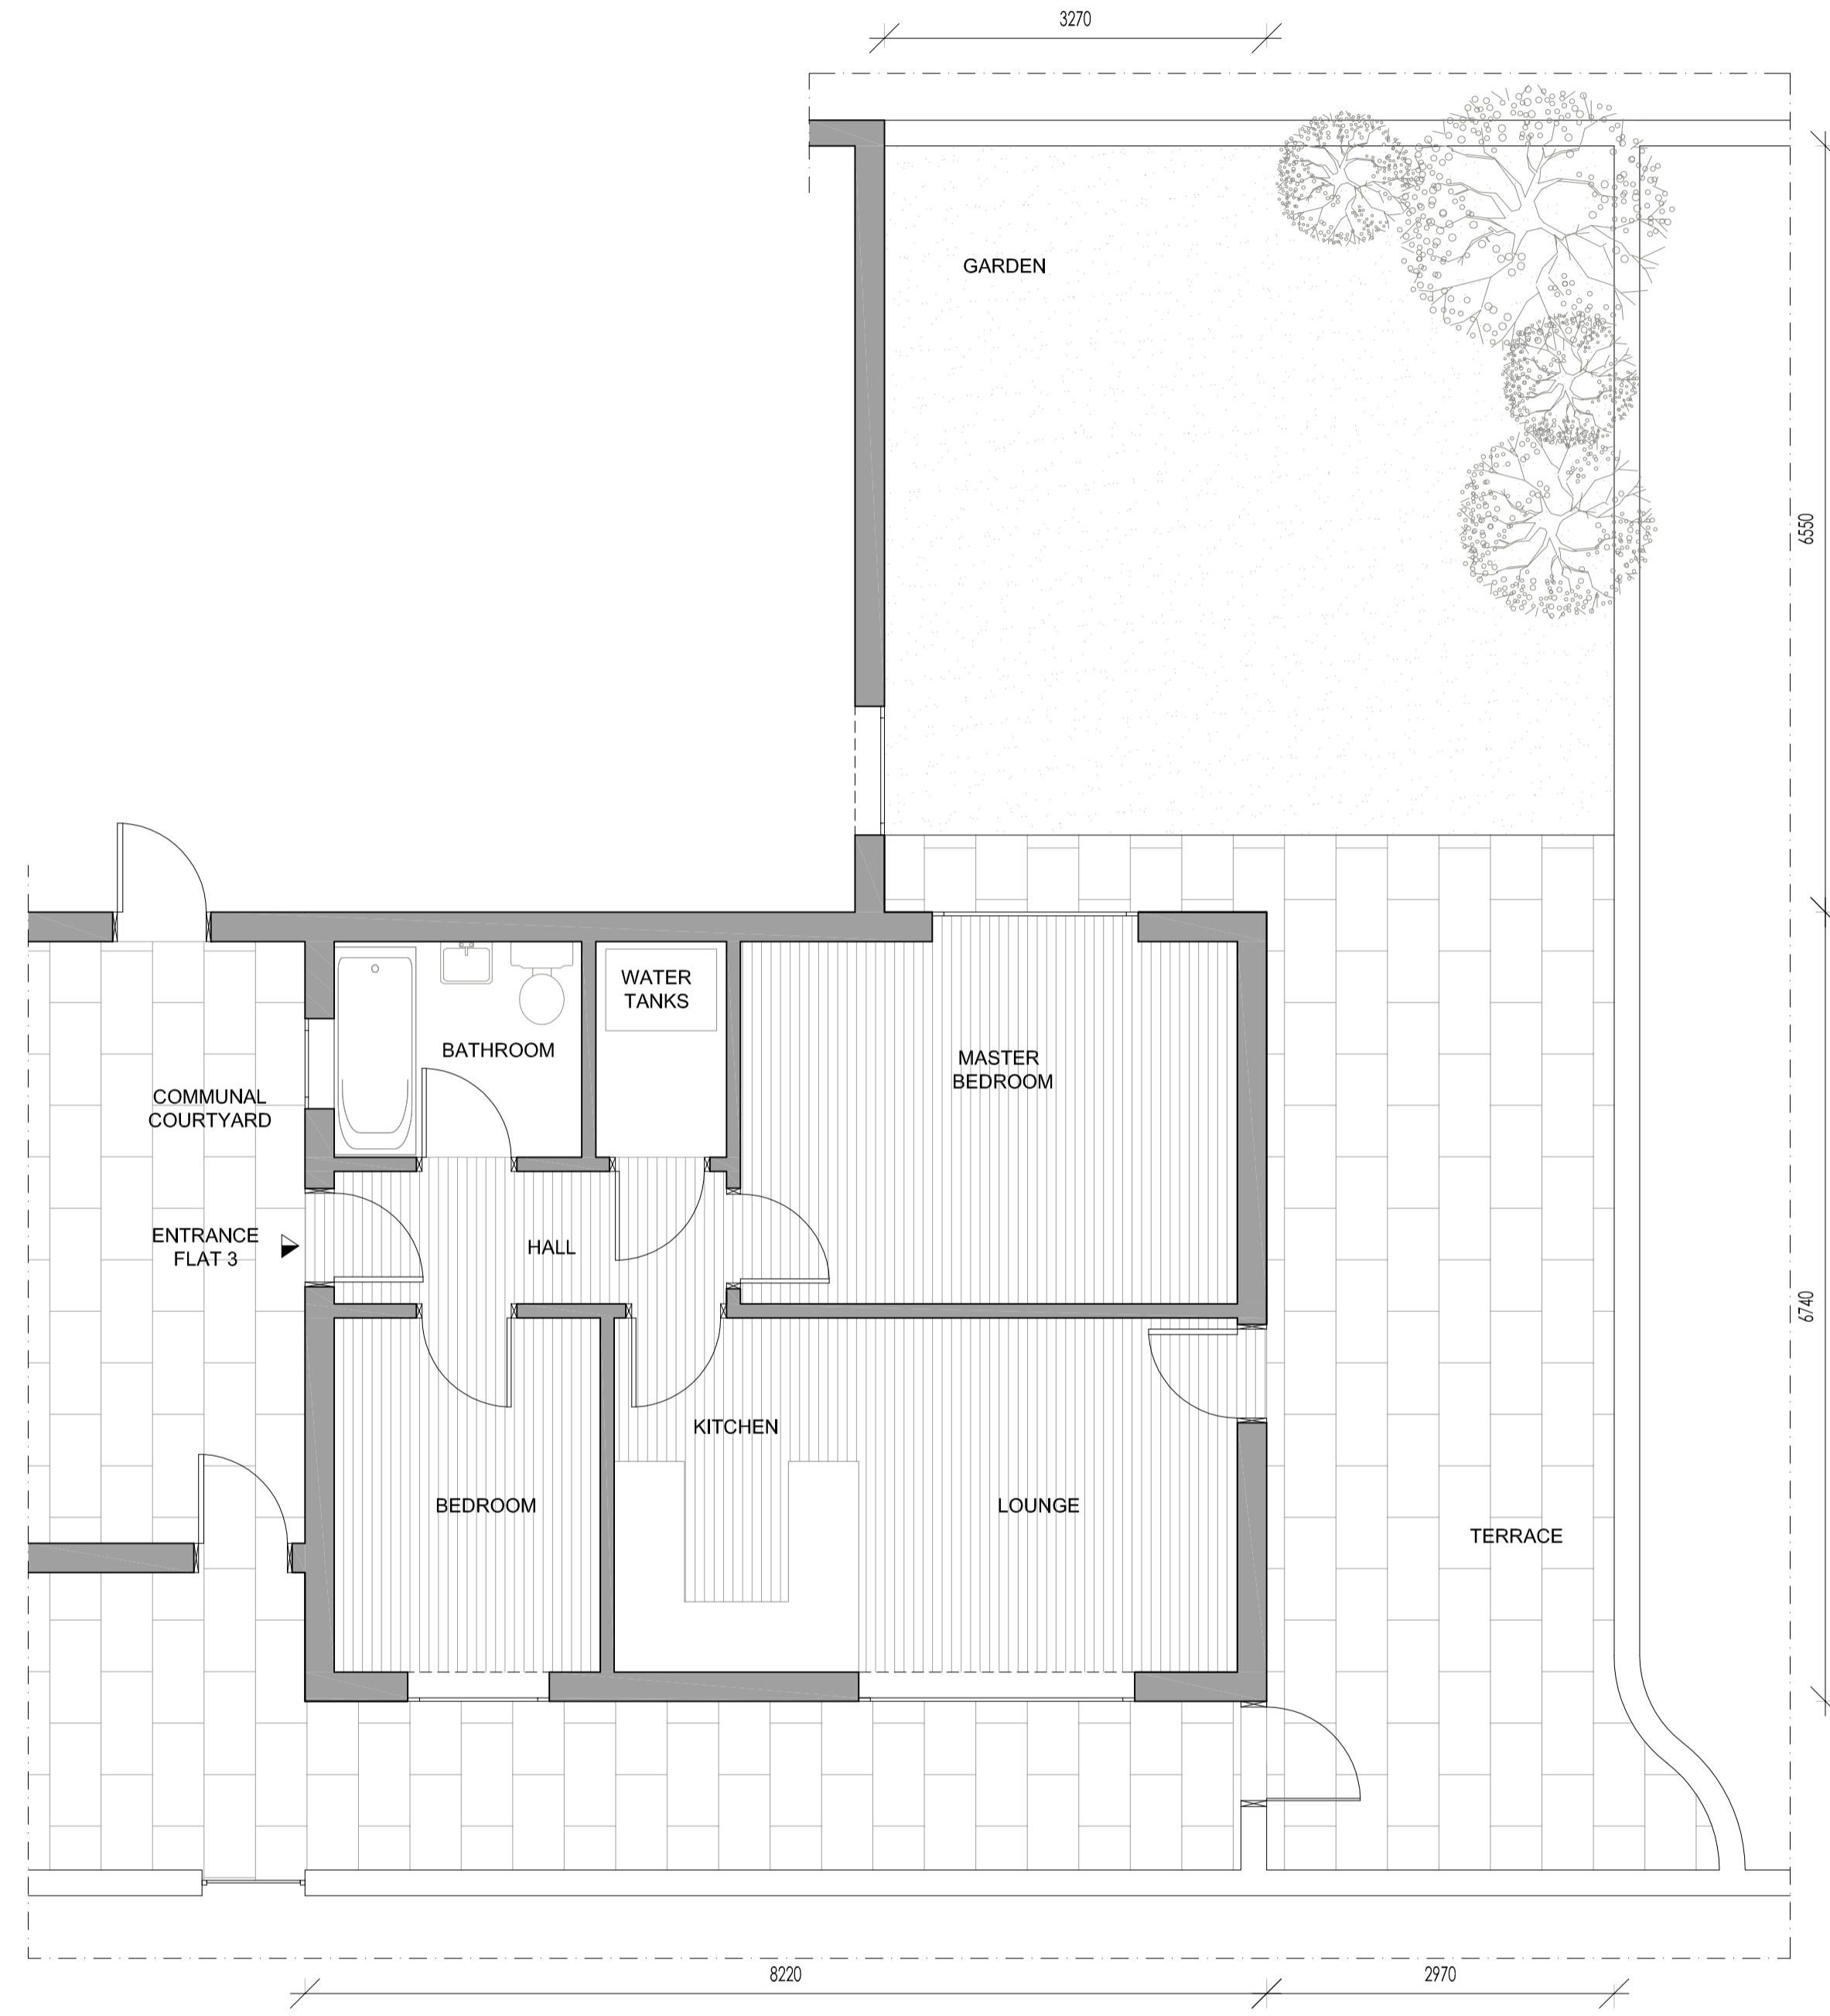


DO NOT SCALE THIS DRAWING

THE CONTRACTOR IS TO CHECK AND VERIFY ALL BUILDING AND SITE DIMENSIONS BEFORE ANY WORKS START AND SHOULD ANY DISCREPANCIES BE DISCOVERED PLEASE INFORM THE ARCHITECT IMMEDIATELY.

THIS DRAWING IS TO READ IN CONJUNCTION WITH RELEVANT STRUCTURAL ENGINEERS, MAKE ENGINEERS AND SPECIALIST CONSULTANTS DRAWINGS.

NOT FOR CONSTRUCTION

CLIENT

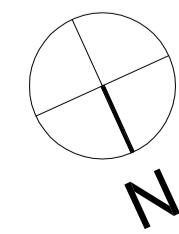

NOTES:

Existing GIA: 48.60 SqM

NOTES:

NOTES:

REV. DATE DESCRIPTION



UNIT 2
DHURAM YARD
LONDON E2 6QF, UK
TEL +44 77 2672 9043
WWW.OMNIDE.COM


STAGE: PLANNING
DWG. BIRTHDATE: 12/01/2015

SCALE: 1:100 @ A3 - 1:50 @ A1

TITLE: Plan - Existing


BUILDING: 269 GOLDHURST TERRACE

SHEET.NO.: A 0.50 REV.

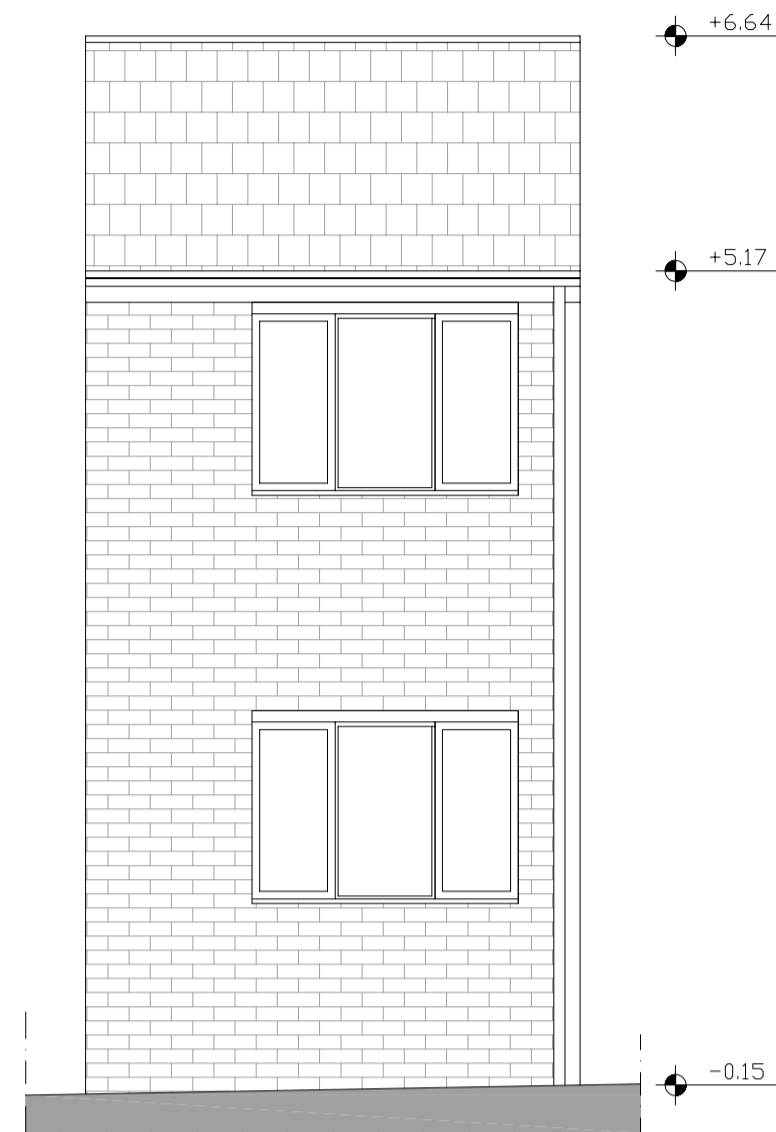

1

ELEVATION SOUTH
SCALE - 1:100 @ A3 / 1:50 @ A1

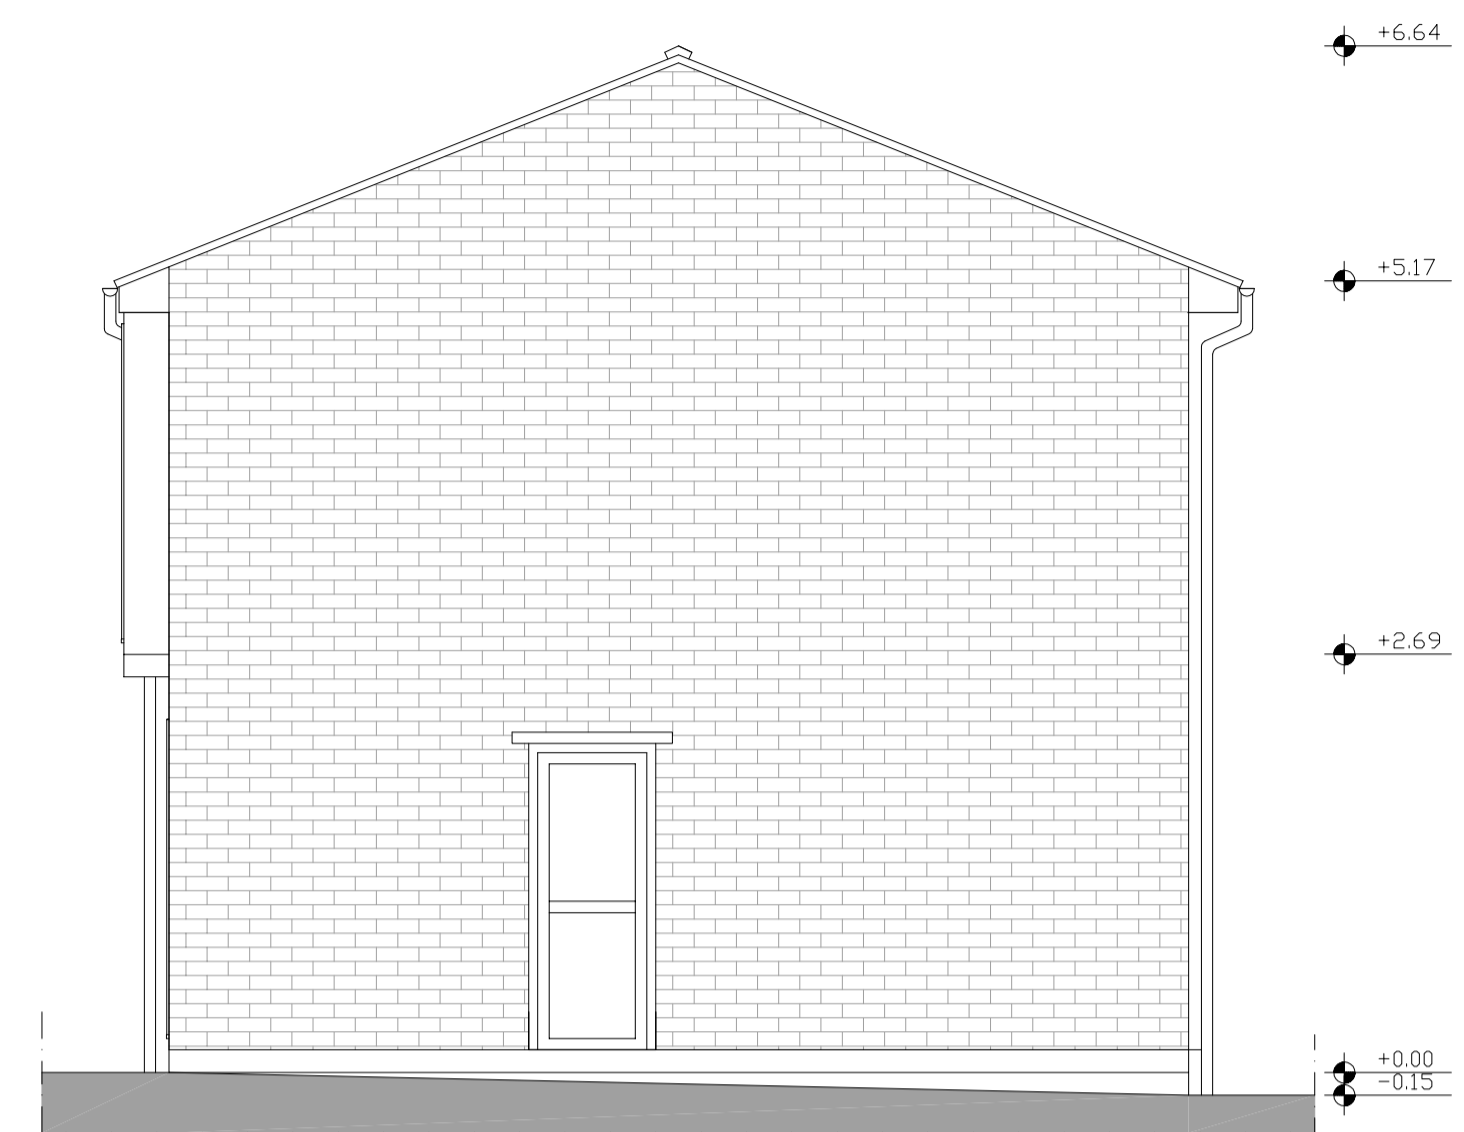

2

ELEVATION WEST
SCALE - 1:100 @ A3 / 1:50 @ A1



3

ELEVATION NORTH
SCALE - 1:100 @ A3 / 1:50 @ A1

DO NOT SCALE THIS DRAWING
THE CONTRACTOR IS TO CHECK AND VERIFY ALL BUILDING AND SITE DIMENSIONS BEFORE ANY WORKS START AND SHOULD ANY DISCREPANCIES BE DISCOVERED PLEASE INFORM THE ARCHITECT IMMEDIATELY.
THIS DRAWING IS TO READ IN CONJUNCTION WITH RELEVANT STRUCTURAL ENGINEERS, M&E ENGINEERS AND SPECIALIST CONSULTANTS DRAWINGS.
NOT FOR CONSTRUCTION

CLIENT

NOTES:

NOTES:



NOTES:

REV. DATE DESCRIPTION

OMNIDE
ARCHITECTURE PLANNING INTERIOR DESIGN
UNIT 2
DHURAM YARD
LONDON E2 6QF, UK
TEL +44 77 2672 9043
WWW.OMNIDE.COM

STAGE: PLANNING
DWG. BIRTHDATE: 12/01/2015
SCALE: 1:100 @ A3 - 1:50 @ A1
TITLE: Elevations - Existing
BUILDING: 269 GOLDHURST TERRACE
SHEET.NO.: **A 0.51** REV.

PROPOSAL

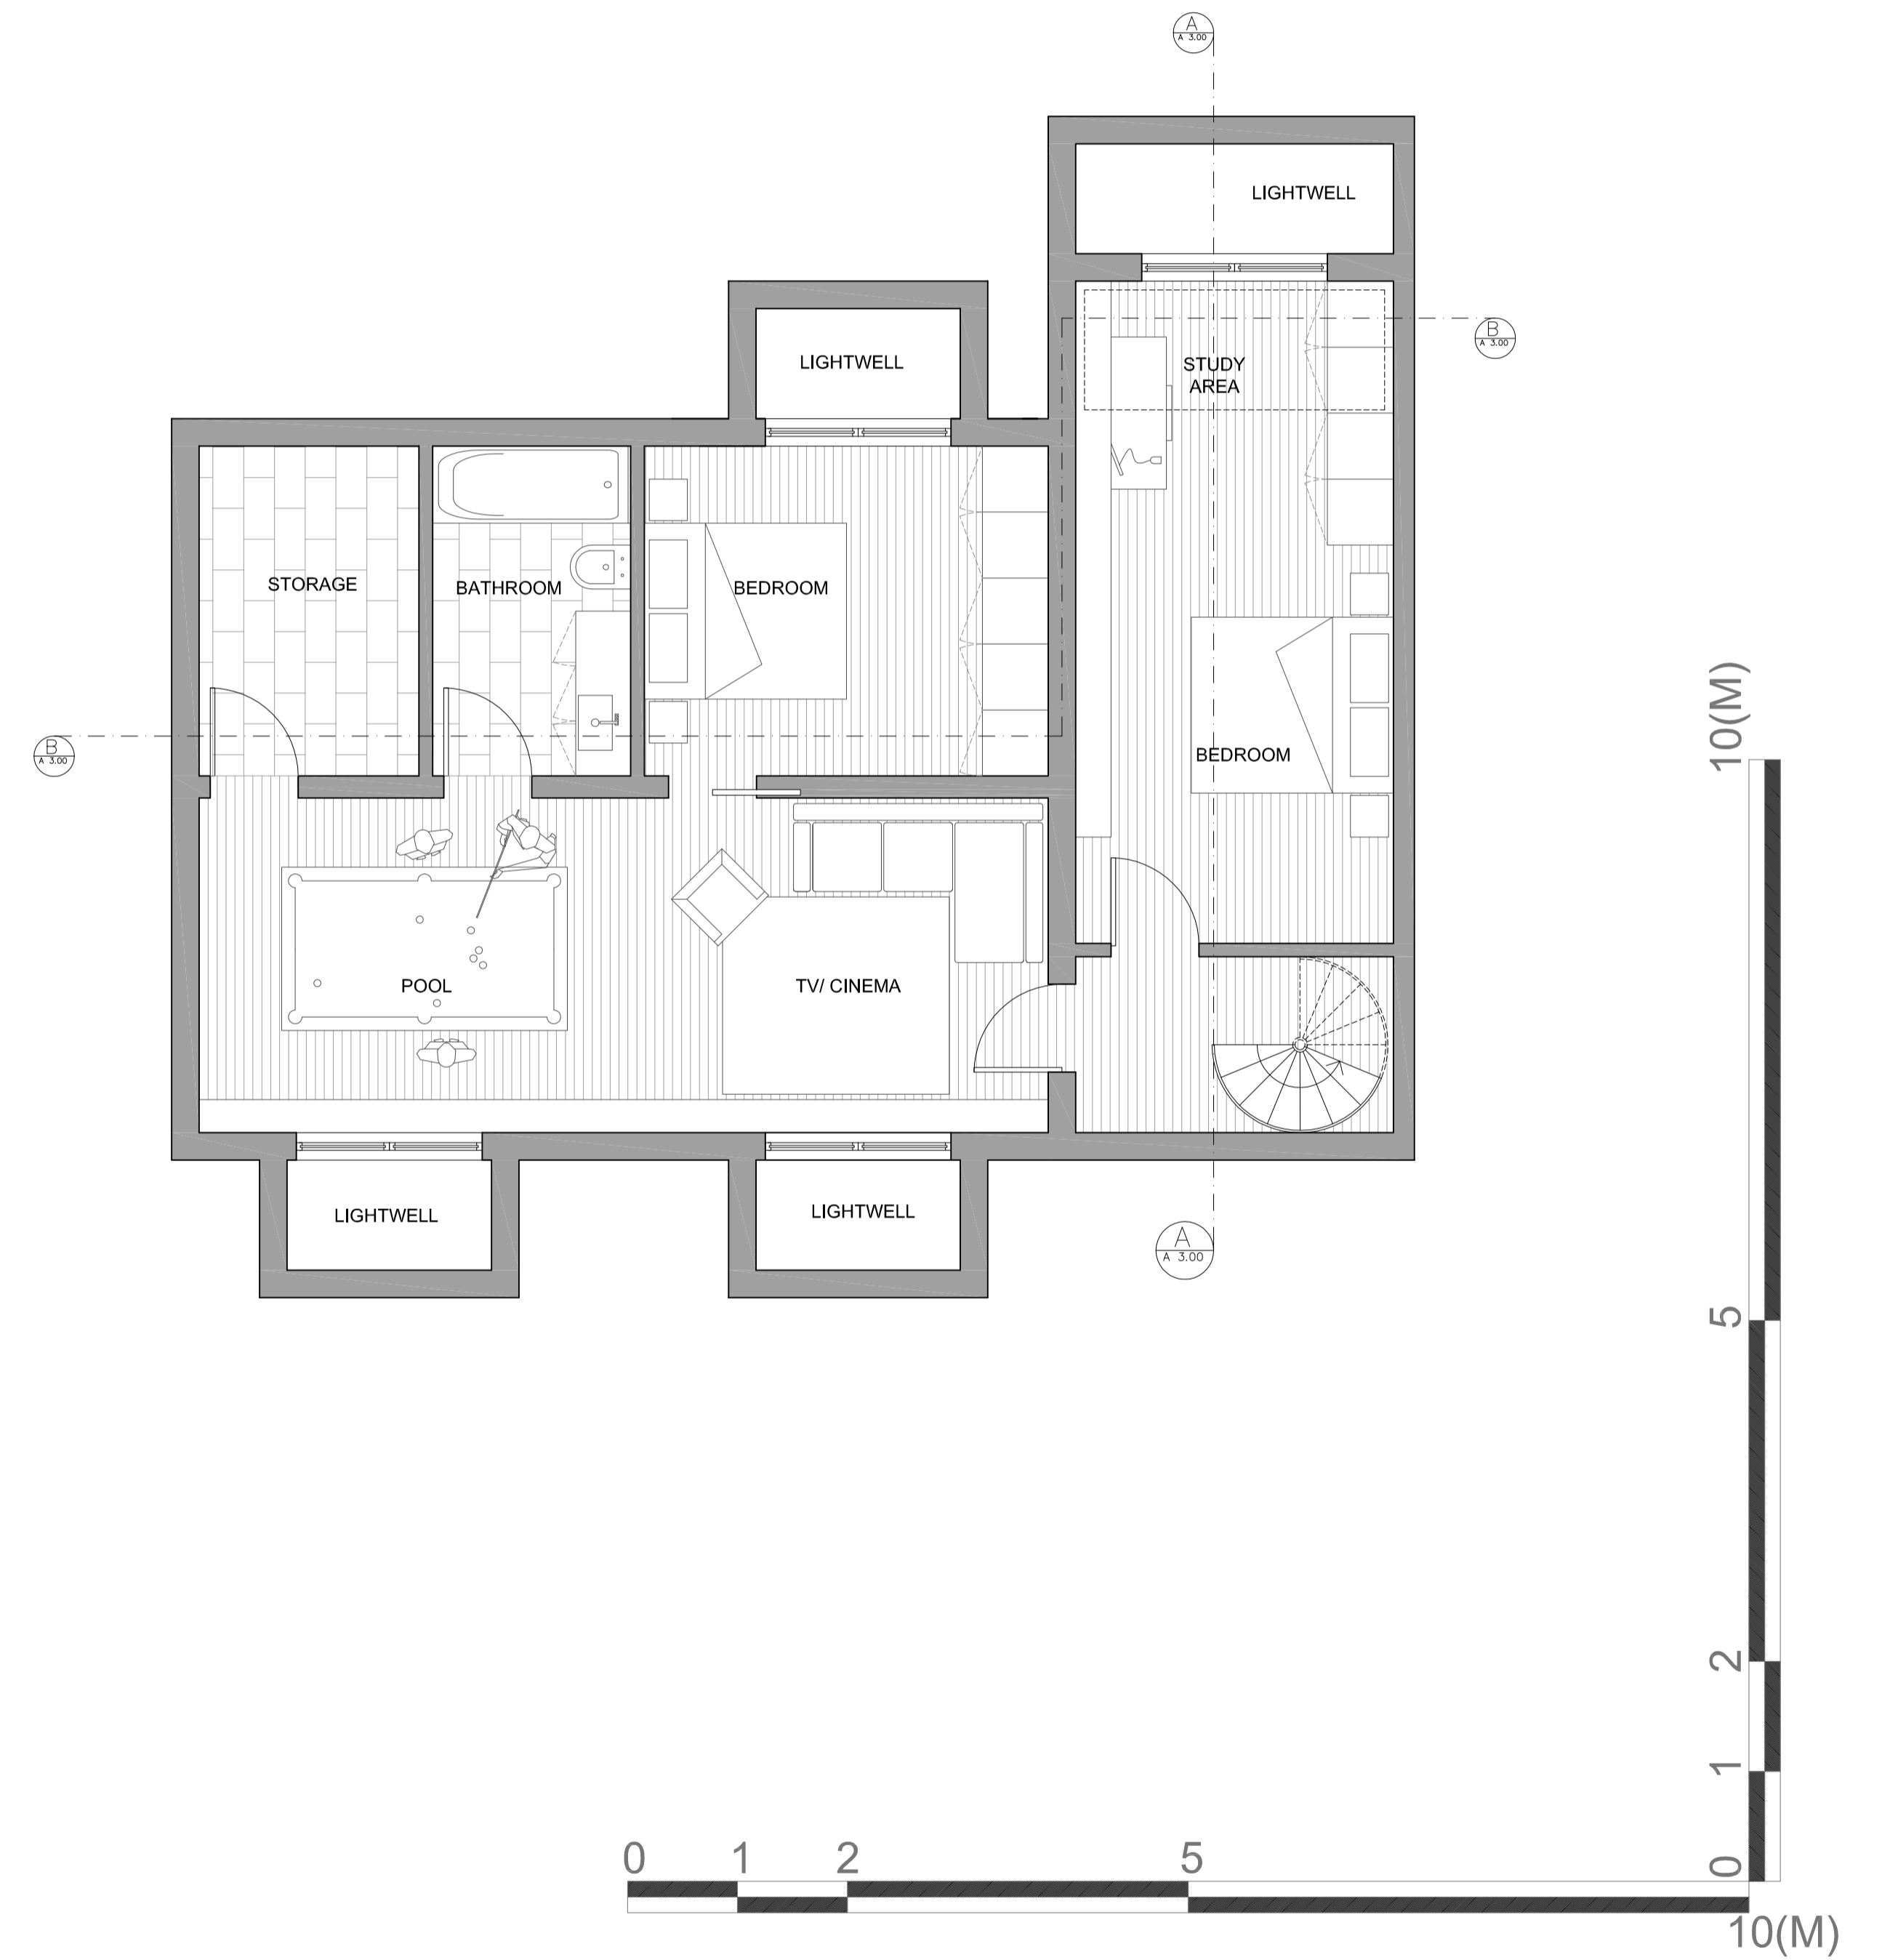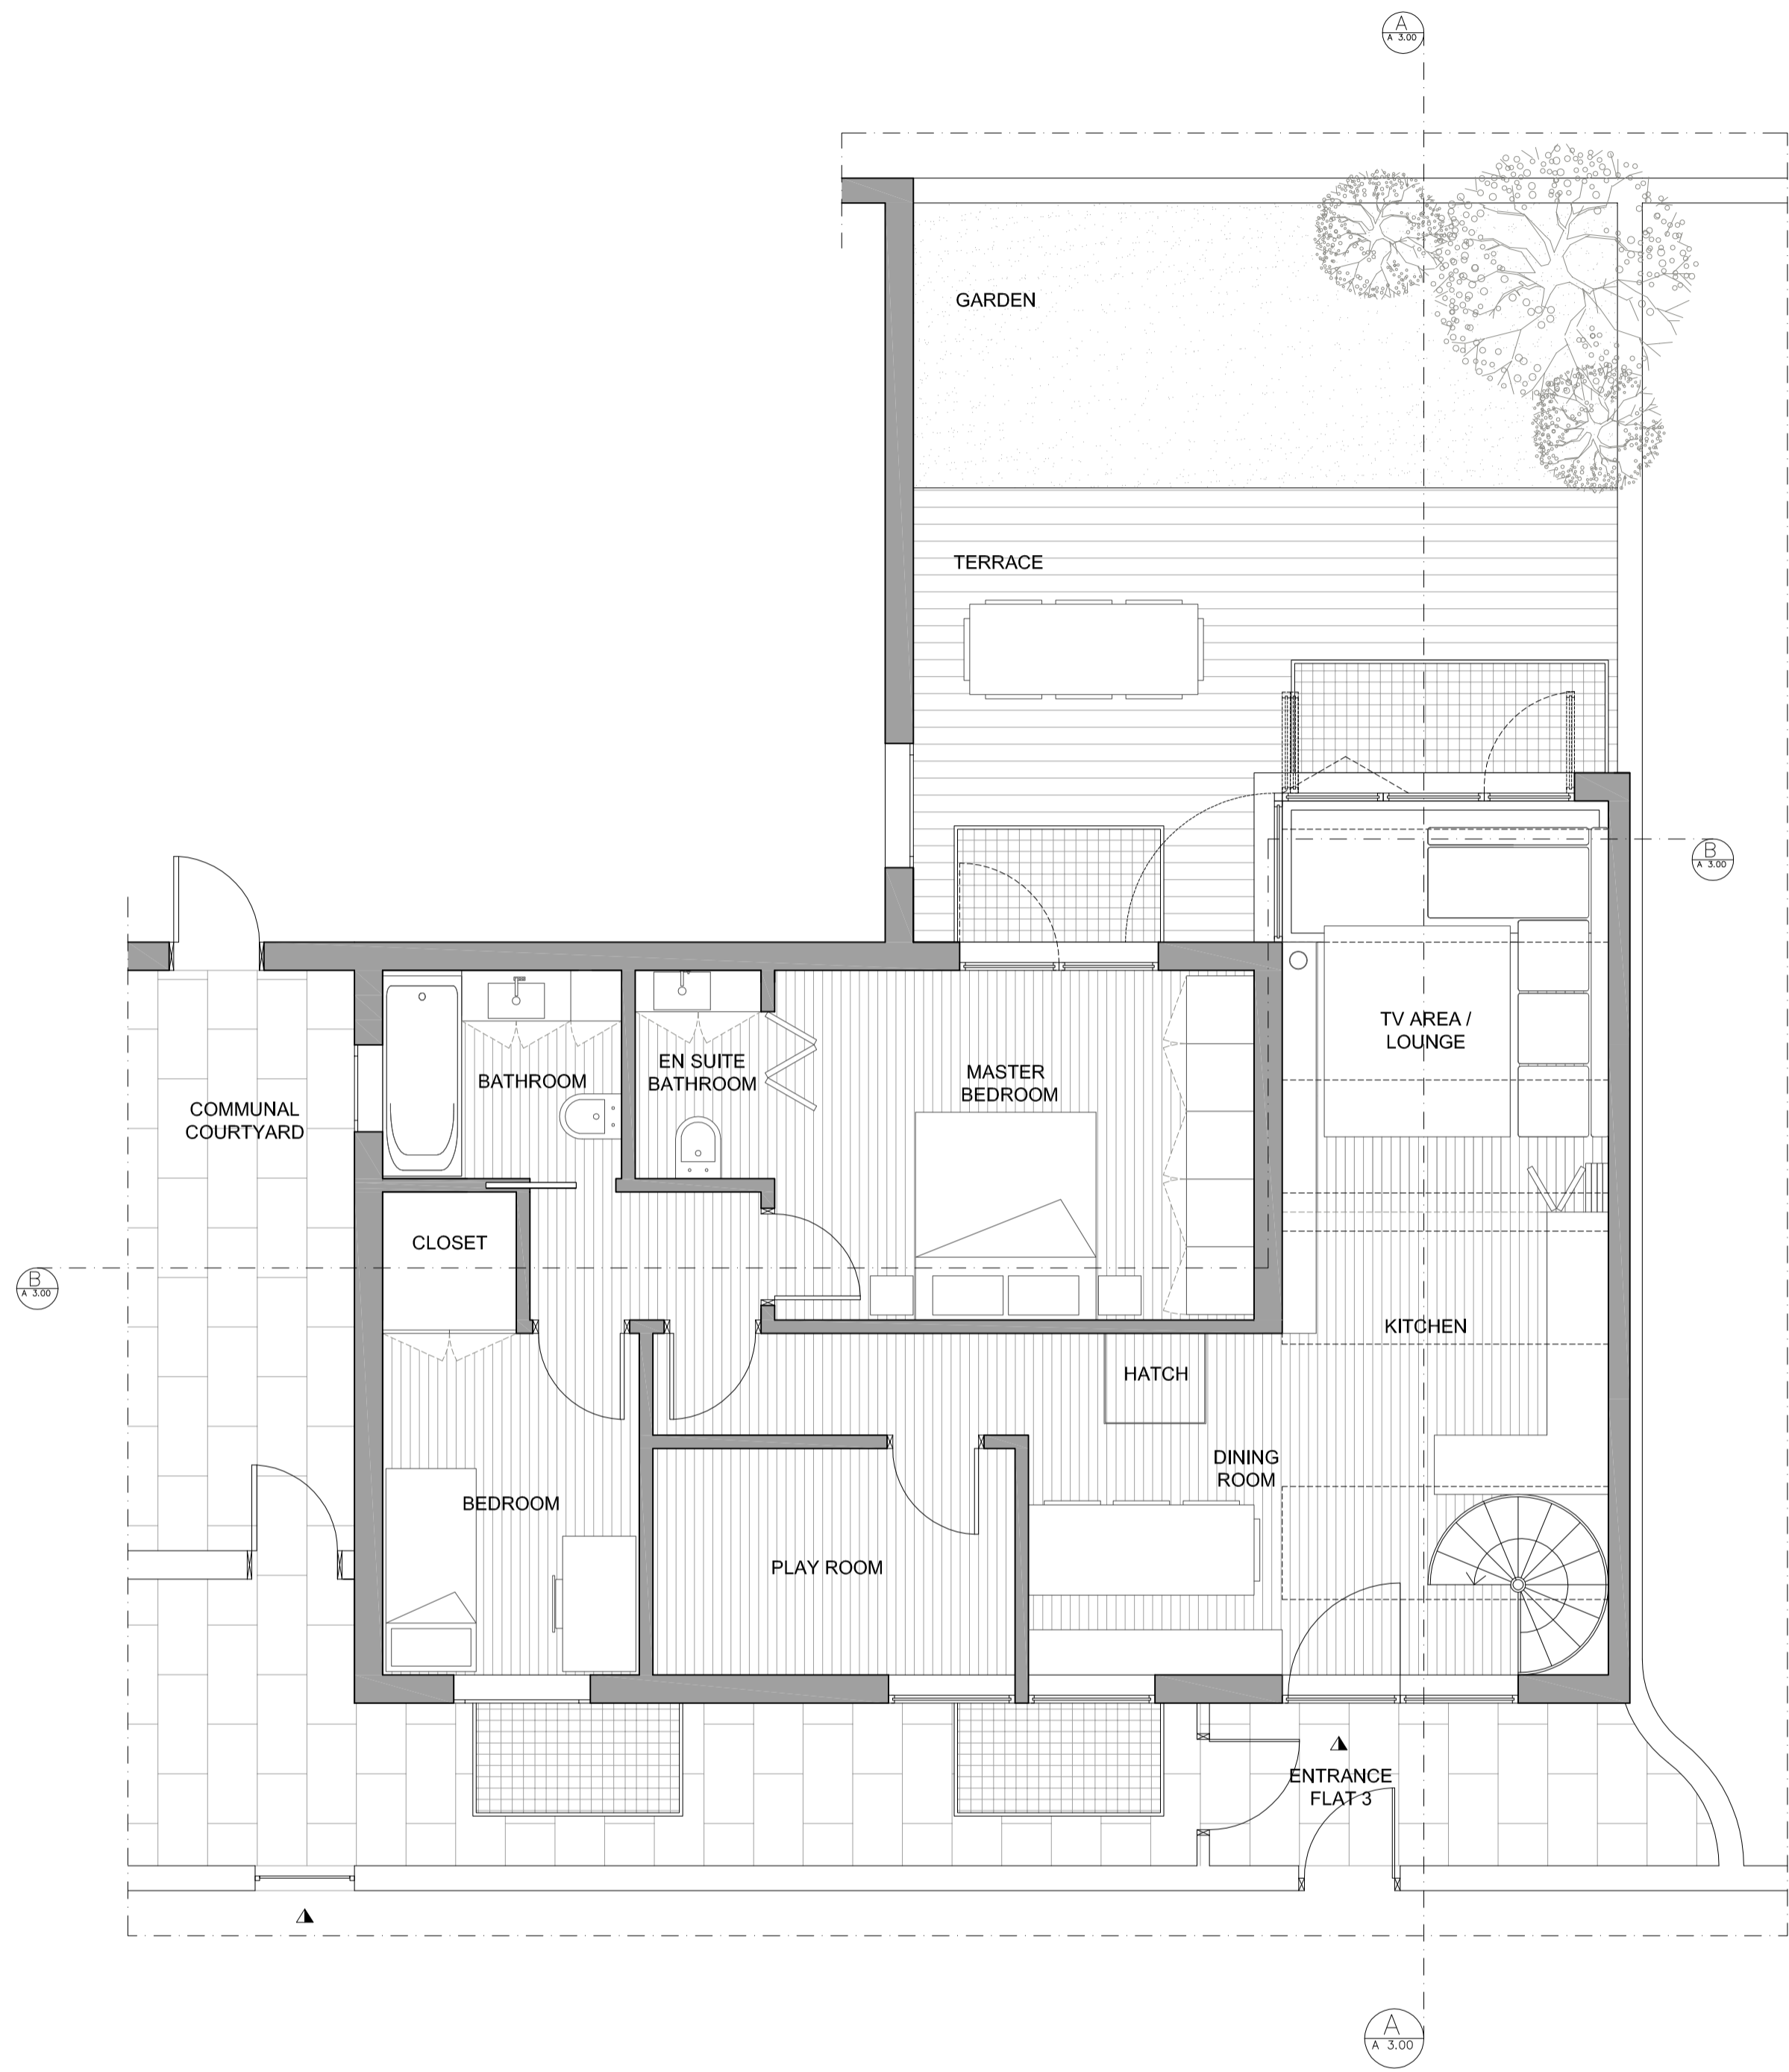


1 GROUND FLOOR PLAN
SCALE - 1:100 @ A3 / 1:50 @ A1

2 BASEMENT PLAN
SCALE - 1:100 @ A3 / 1:50 @ A1

DO NOT SCALE THIS DRAWING

CLIENT

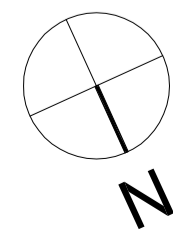

THIS DRAWING IS TO READ IN CONJUNCTION WITH RELEVANT STRUCTURAL ENGINEERS, MAKE ENGINEERS AND SPECIALIST CONSULTANTS DRAWINGS.

NOT FOR CONSTRUCTION

NOTES:

Additional GIA Basement: 72.40 SqM
Additional GIA Ground Floor: 22.40 SqM
TOTAL GIA 143.40 SqM

NOTES:

NOTES:

REV. DATE DESCRIPTION



UNIT 2
CHURAM YARD
LONDON E2 6QF, UK
TEL +44 77 2672 9043
WWW.OMNIDE.COM


STAGE: PLANNING
DWG. BIRTHDATE: 12/01/2015

SCALE: 1:100 @ A3 - 1:50 @ A1


TITLE: Plans - Proposal

BUILDING: 269 GOLDHURST TERRACE

SHEET.NO.: A 1.00 REV.

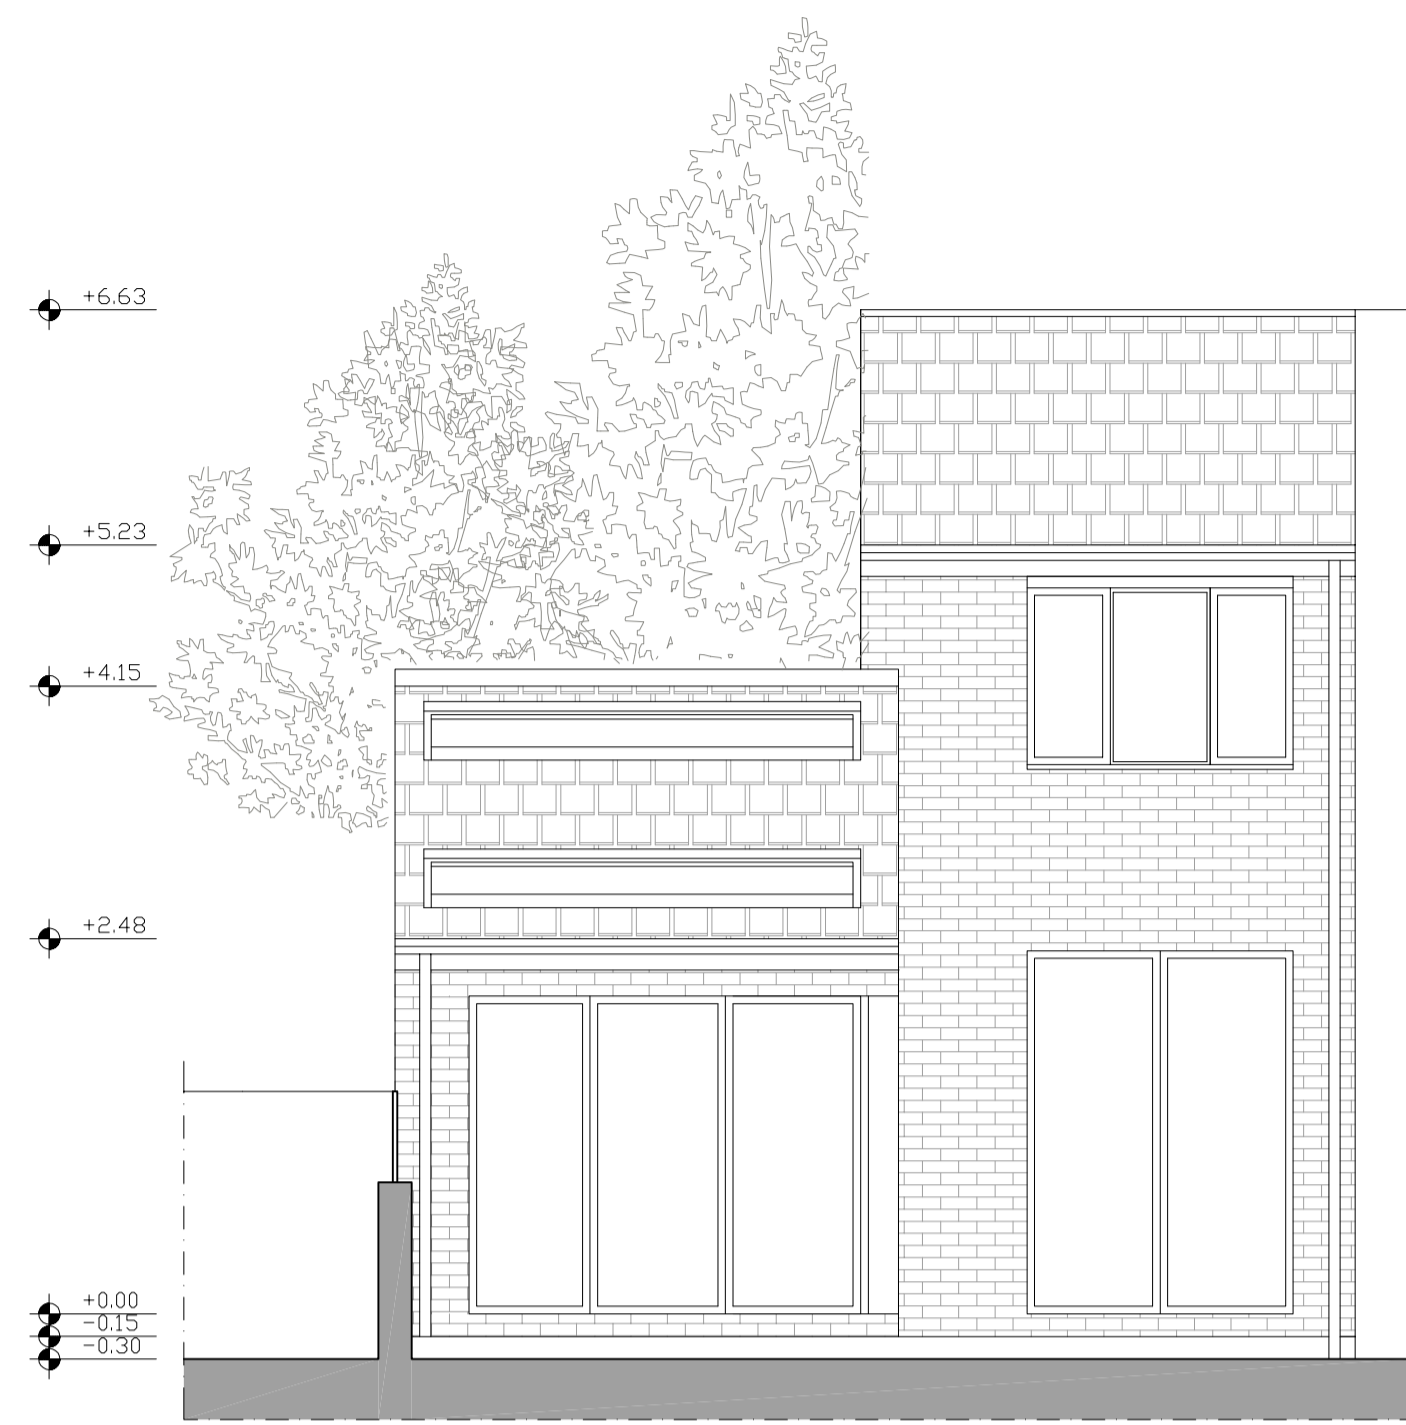

1 ELEVATION SOUTH
SCALE - 1:100 @ A3 / 1:50 @ A1

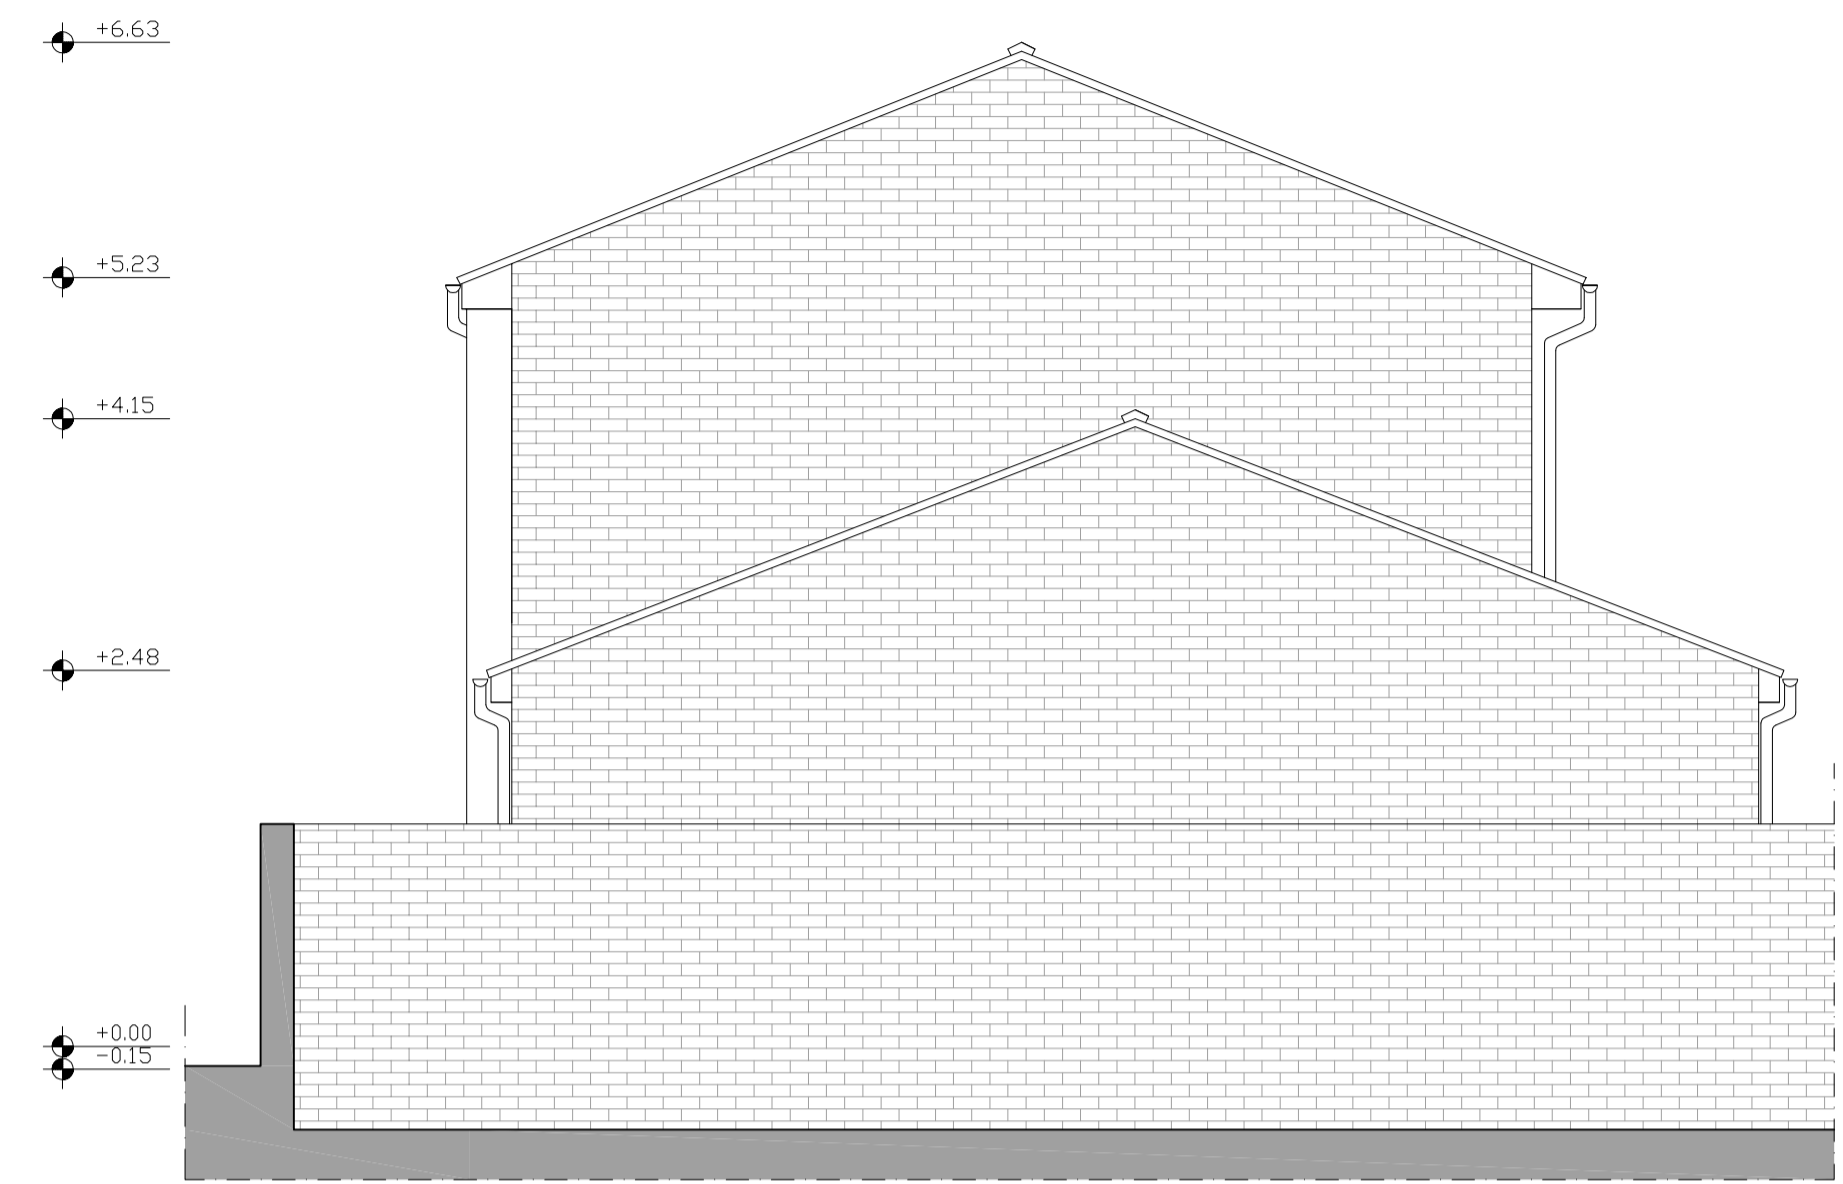

2 ELEVATION WEST
SCALE - 1:100 @ A3 / 1:50 @ A1



3 ELEVATION NORTH
SCALE - 1:100 @ A3 / 1:50 @ A1

DO NOT SCALE THIS DRAWING

THE CONTRACTOR IS TO CHECK AND VERIFY ALL BUILDING AND SITE DIMENSIONS BEFORE ANY WORKS START AND SHOULD ANY DISCREPANCIES BE DISCOVERED PLEASE INFORM THE ARCHITECT IMMEDIATELY.

THIS DRAWING IS TO READ IN CONJUNCTION WITH RELEVANT STRUCTURAL ENGINEERS, M&E ENGINEERS AND SPECIALIST CONSULTANTS DRAWINGS.

NOT FOR CONSTRUCTION

CLIENT

NOTES:

NOTES:


NOTES:

REV. DATE	DESCRIPTION

OMNIDE
ARCHITECTURE PLANNING INTERIOR DESIGN

UNIT 2
DHURAM YARD
LONDON E2 6QF, UK
TEL +44 77 2672 9043
WWW.OMNIDE.COM

STAGE: PLANNING
DWG. BIRTHDATE: 12/01/2015
SCALE: 1:100 @ A3 - 1:50 @ A1
TITLE: Elevations
BUILDING: 269 GOLDHURST TERRACE
SHEET NO.: **A 2.00** REV.

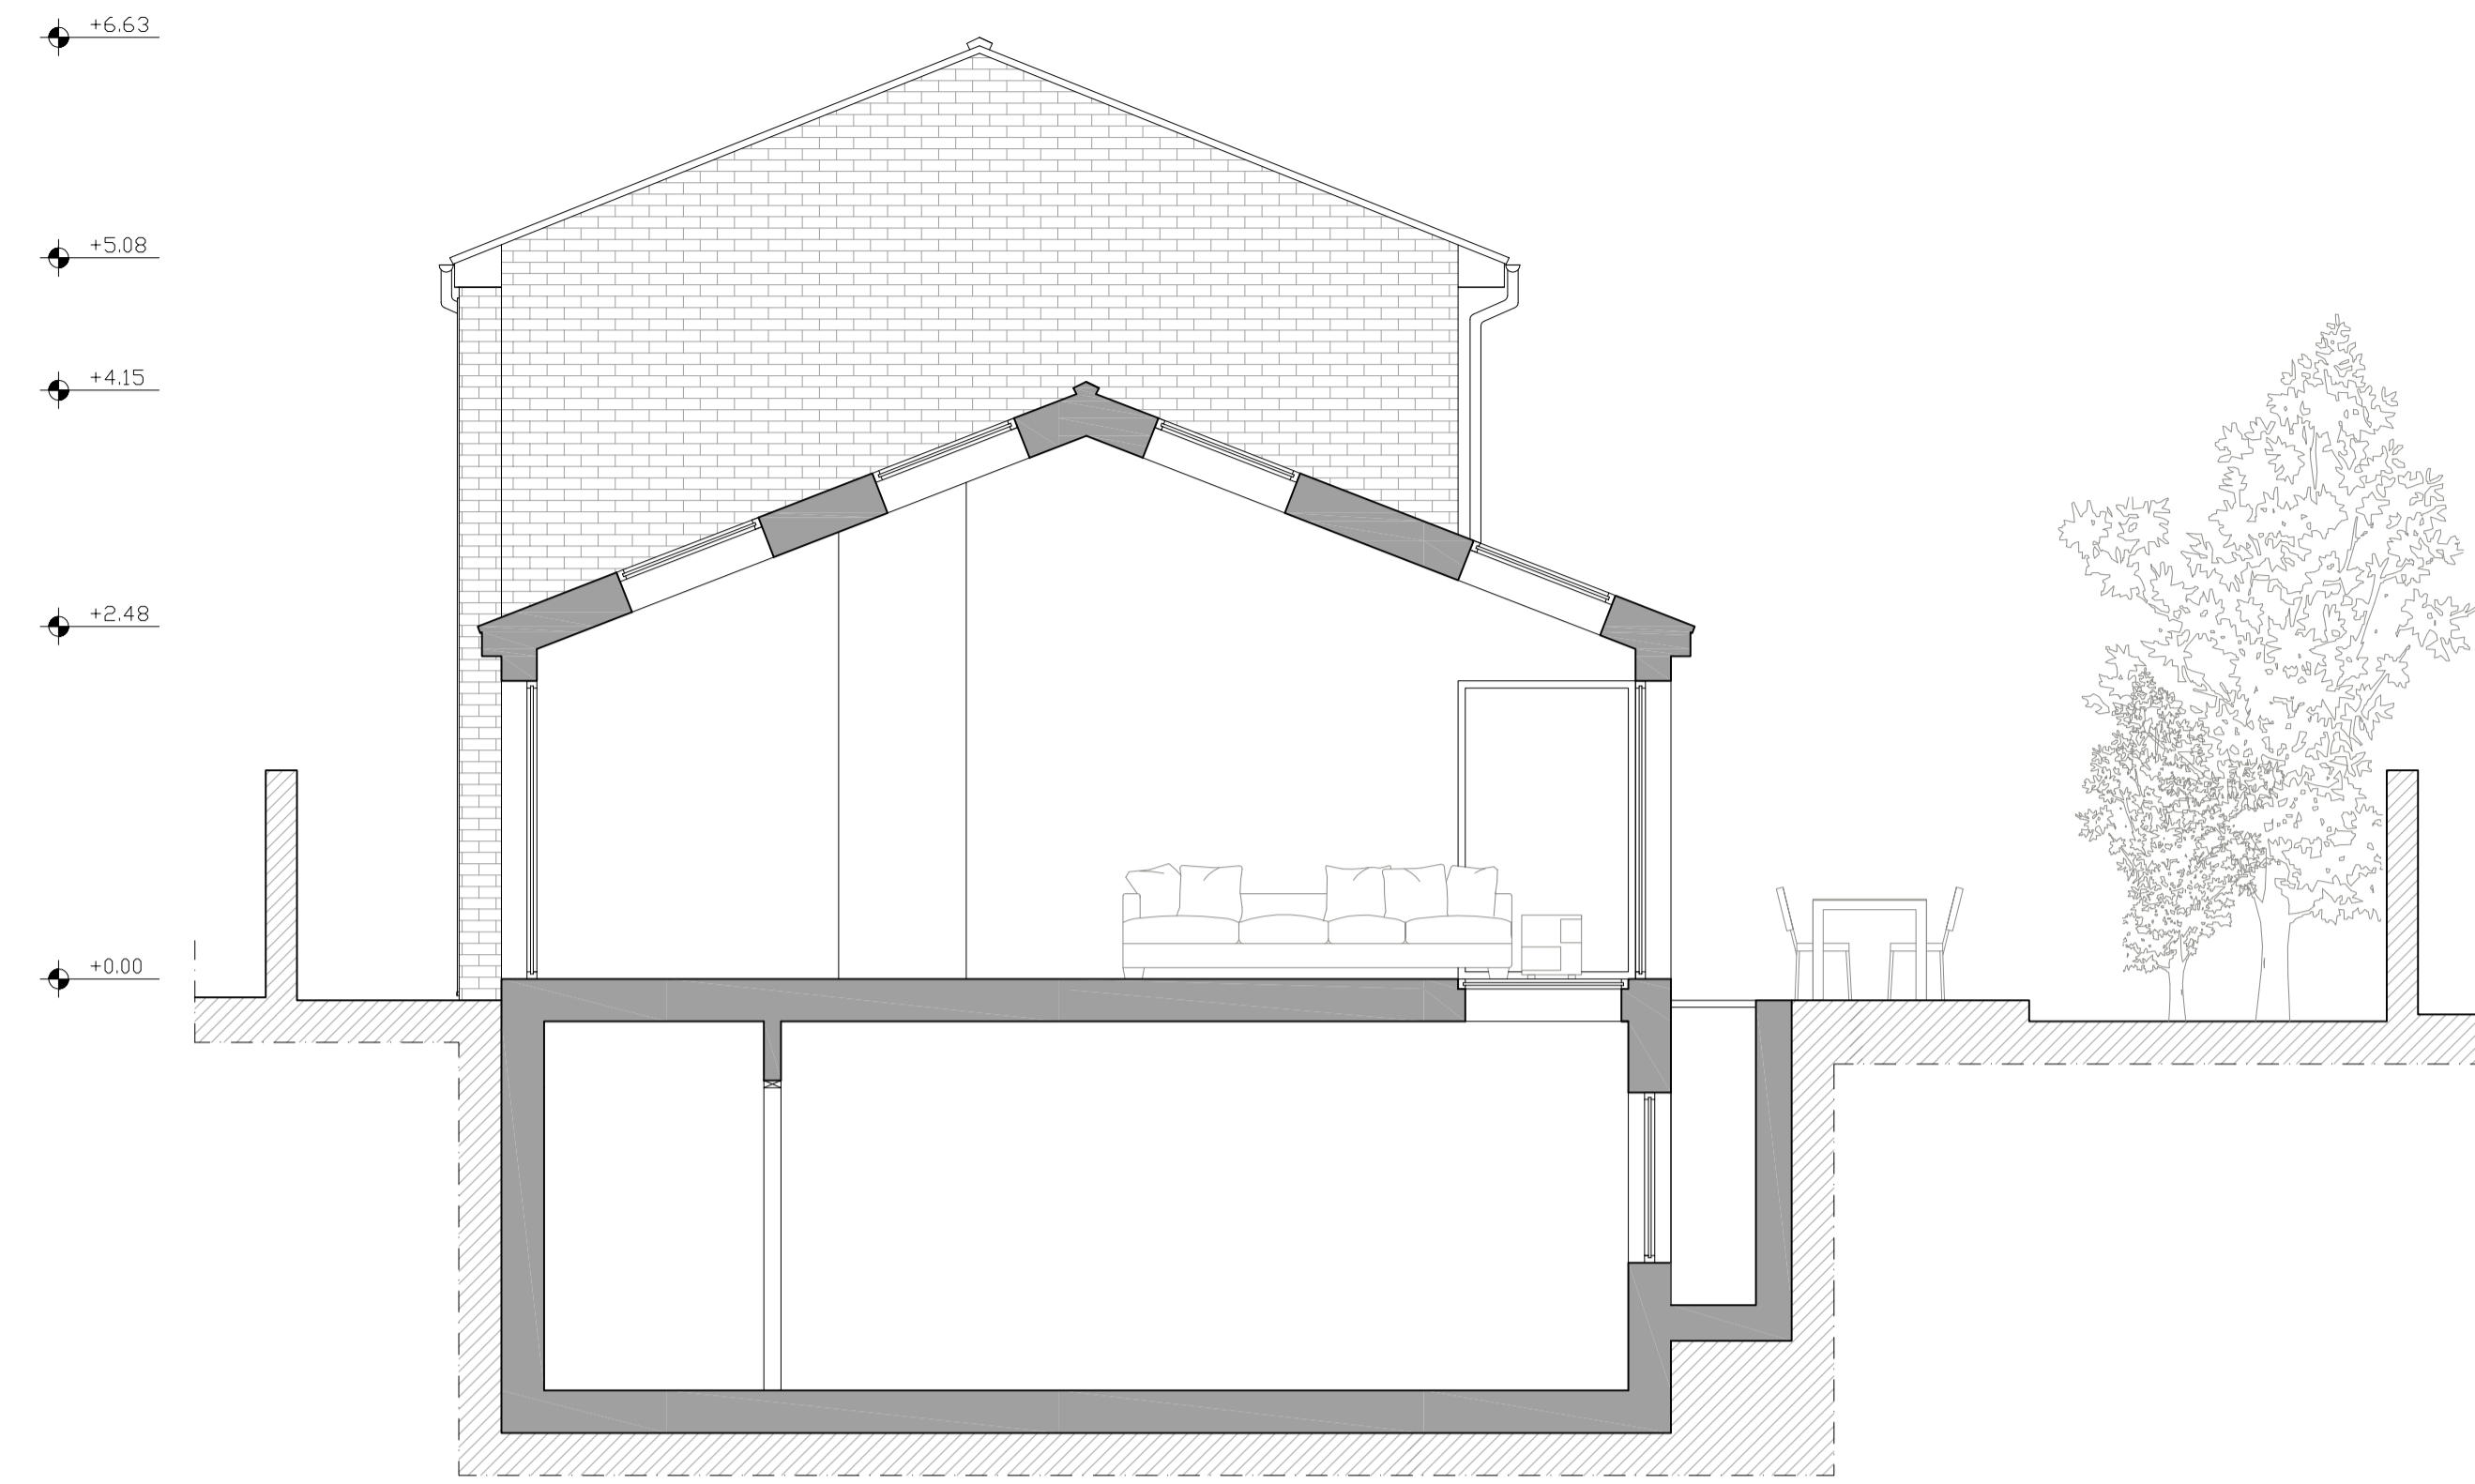

1

SECTION A
SCALE - 1:100 @ A3 / 1:50 @ A1



2

SECTION B
SCALE - 1:100 @ A3 / 1:50 @ A1

DO NOT SCALE THIS DRAWING
THE CONTRACTOR IS TO CHECK AND VERIFY ALL BUILDING AND SITE DIMENSIONS BEFORE ANY WORKS START AND SHOULD ANY DISCREPANCIES BE DISCOVERED PLEASE INFORM THE ARCHITECT IMMEDIATELY.
THIS DRAWING IS TO READ IN CONJUNCTION WITH RELEVANT STRUCTURAL ENGINEERS, M&E ENGINEERS AND SPECIALIST CONSULTANTS DRAWINGS.
NOT FOR CONSTRUCTION

CLIENT

NOTES:

NOTES:

NOTES:

REV. DATE DESCRIPTION

OMNIDE
ARCHITECTURE PLANNING INTERIOR DESIGN
UNIT 2
DHURAM YARD
LONDON E2 6QF, UK
TEL +44 77 2672 9043
WWW.OMNIDE.COM

STAGE: PLANNING
DWG. BIRTHDATE: 12/01/2015
SCALE: 1:100 @ A3 - 1:50 @ A1
TITLE: Sections - Proposal
BUILDING: 269 GOLDHURST TERRACE
SHEET.NO.: **A 3.00** REV.

Prepared by



Unit 2
Durham Yard,
London E2 6QF

T: +44 (0)77 2672 9043
E: ilazzaroni@omnide.com
roppido@omnide.com