


NOTES


1. ALL DRAWINGS AND SPECIFICATIONS APPROVED BY THE ARCHITECT AND SHALL BE USED AS SHOWN. ANY CHANGES TO THE DRAWINGS SHALL BE MADE BY THE ARCHITECT AND SHALL BE APPROVED BY THE ARCHITECT AND THE CLIENT. ALL WORKS TO BE IN ACCORDANCE WITH LOCAL AUTHORITY REGULATIONS AND REQUIREMENTS. 

LEGEND

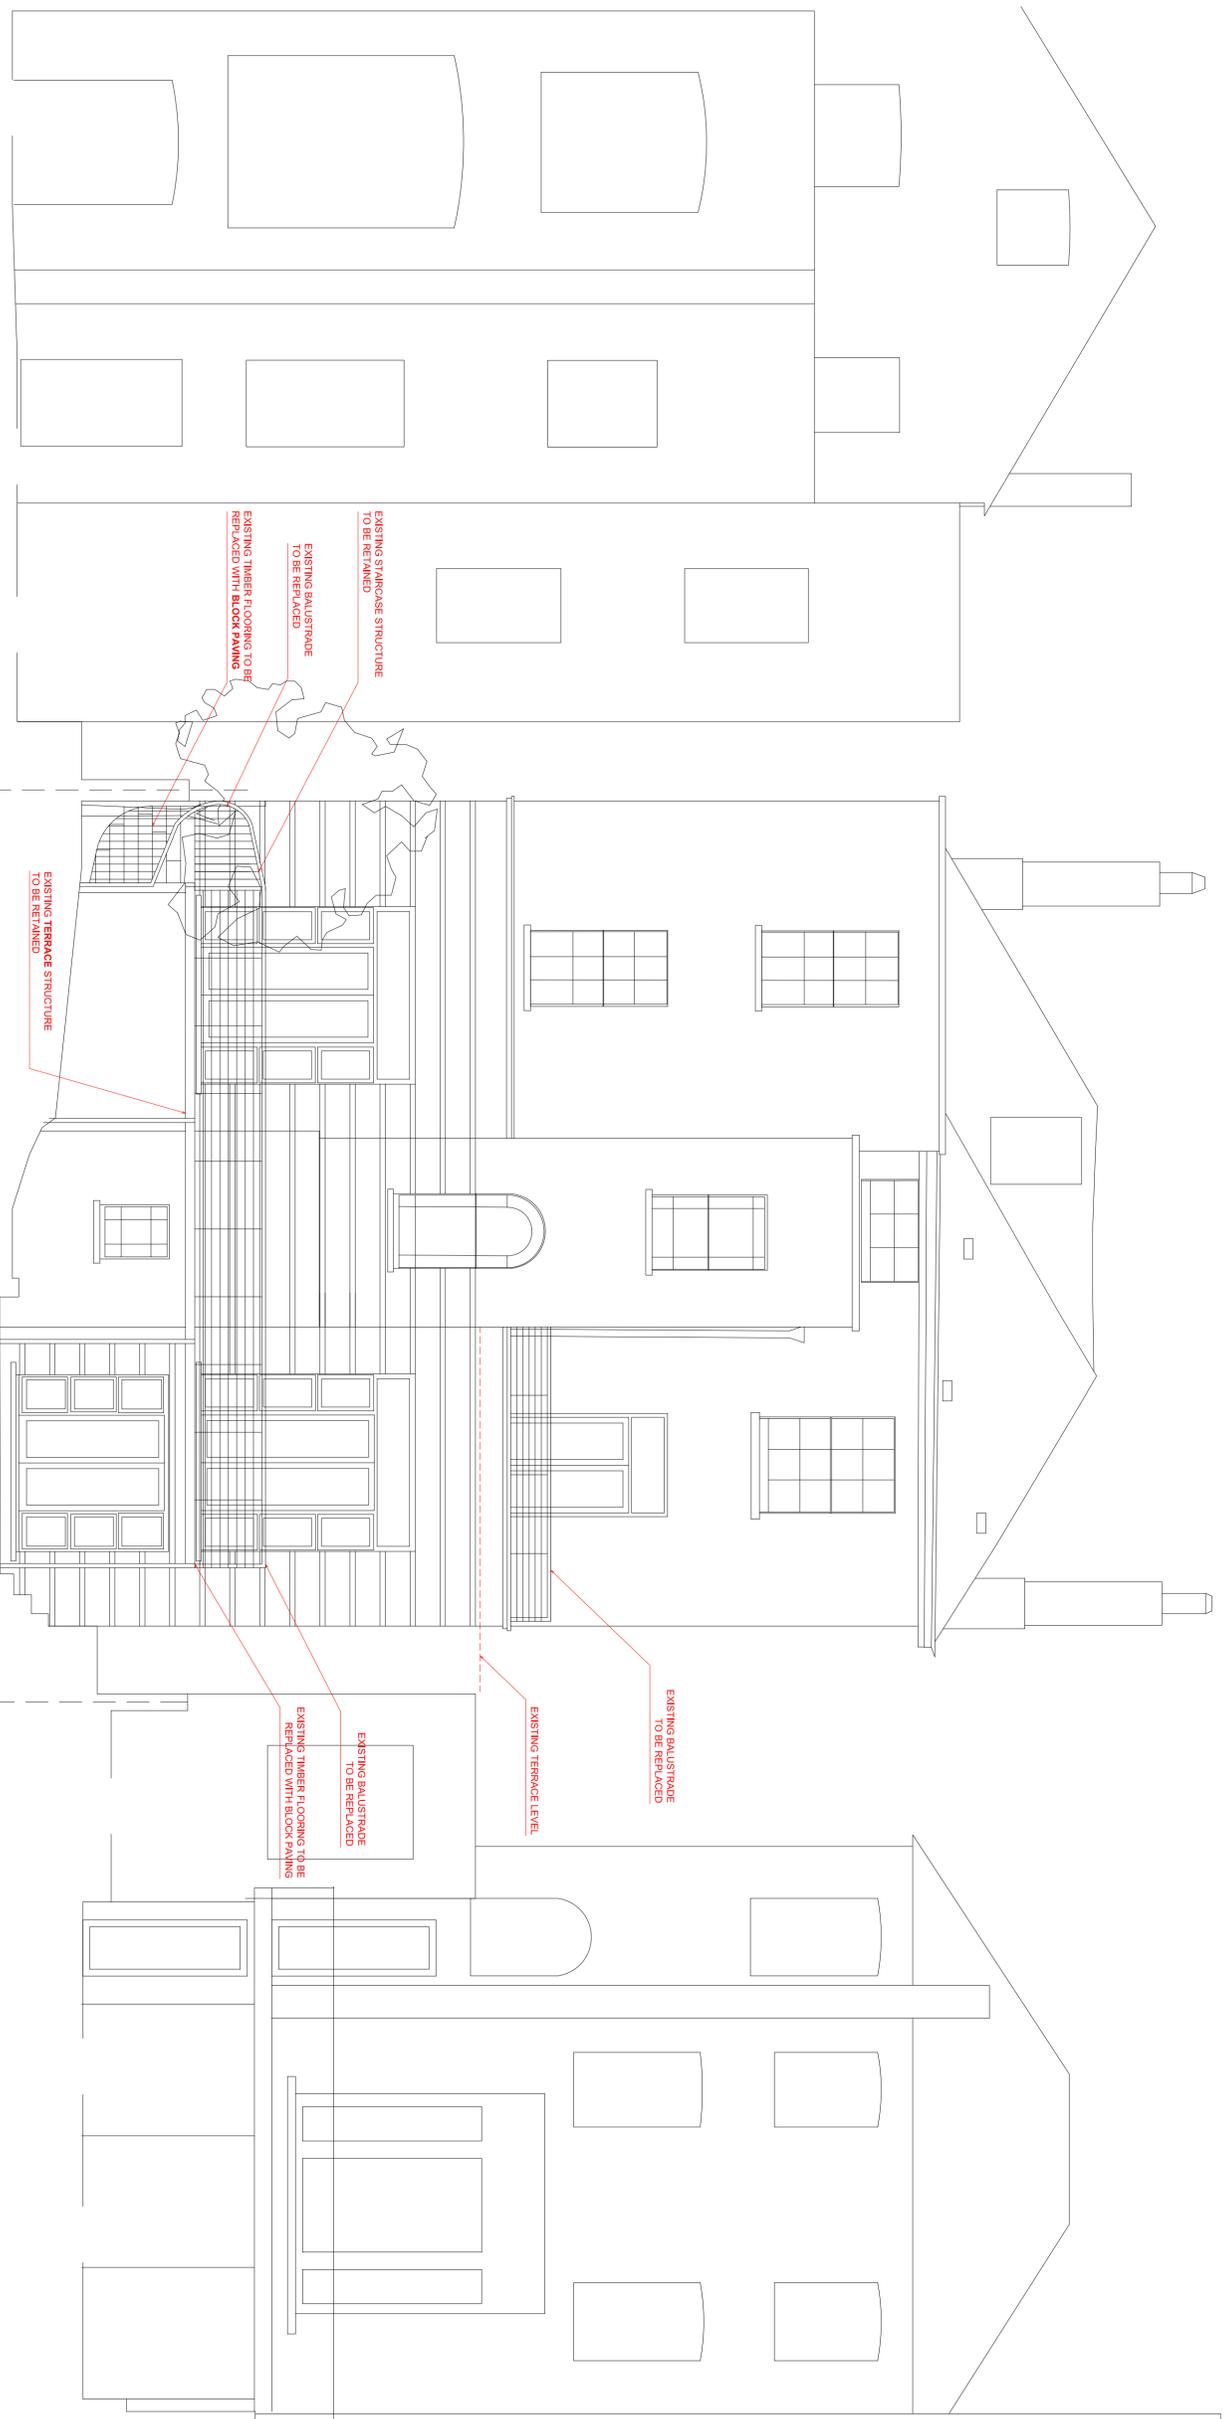

58 REGENT'S PARK ROAD

01 EXISTING REAR ELEVATION
scale 1:50@A1 - 1:100@A3

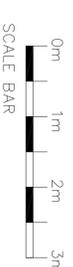

PLANNING APPLICATION

NO.	DESCRIPTION	DATE	BY

58 REGENT'S PARK ROAD
LONDON NW1

EXISTING
EXISTING
REAR ELEVATION

SCALE	DATE	DRAWN BY
1:50@A1	05.02.15	FC
1:100@A3		
DRAWING NUMBER		REVISION
A.103.EX		

GAD DESIGN
16 Bury Street
E1 1JL London
Tel: 020 7734 2500
Email: info@gad-design.com
Web: www.gad-design.com
144 (0) 57020734