

NOTES:

1. DO NOT SCALE FROM THIS DRAWING
2. ALL DIMENSIONS ARE IN METERS UNLESS OTHERWISE SPECIFIED
3. TO BE CONSTRUCTED IN ACCORDANCE WITH BRITISH STANDARDS
4. ALL MEASUREMENTS ARE SUBJECT TO CONFIRMATION BY THE CONTRACTOR DURING THE WORKS ON SITE.
5. THIS DRAWING IS TO BE READ IN CONJUNCTION WITH ALL RELEVANT ARCHITECTURAL AND ENGINEER DRAWINGS AND SPECIFICATIONS
6. THIS DRAWING IS A CONCEPT LAYOUT NOT FOR CONSTRUCTION PURPOSES

REV.	DATE	COMMENTS

PROJECT:
 143 SUMATRA ROAD
 NW6 1PN

CLIENT:


ARCHITECTURAL DRAWINGS

DRAWING NO. AP200	REVISION NO. 00
-----------------------------	---------------------------

DRAWING
 PROPOSED GROUND FLOOR


APPROVED BY

DRAWN BY

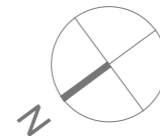

SCALE 1/50@A3

DATE: 29/09/2014

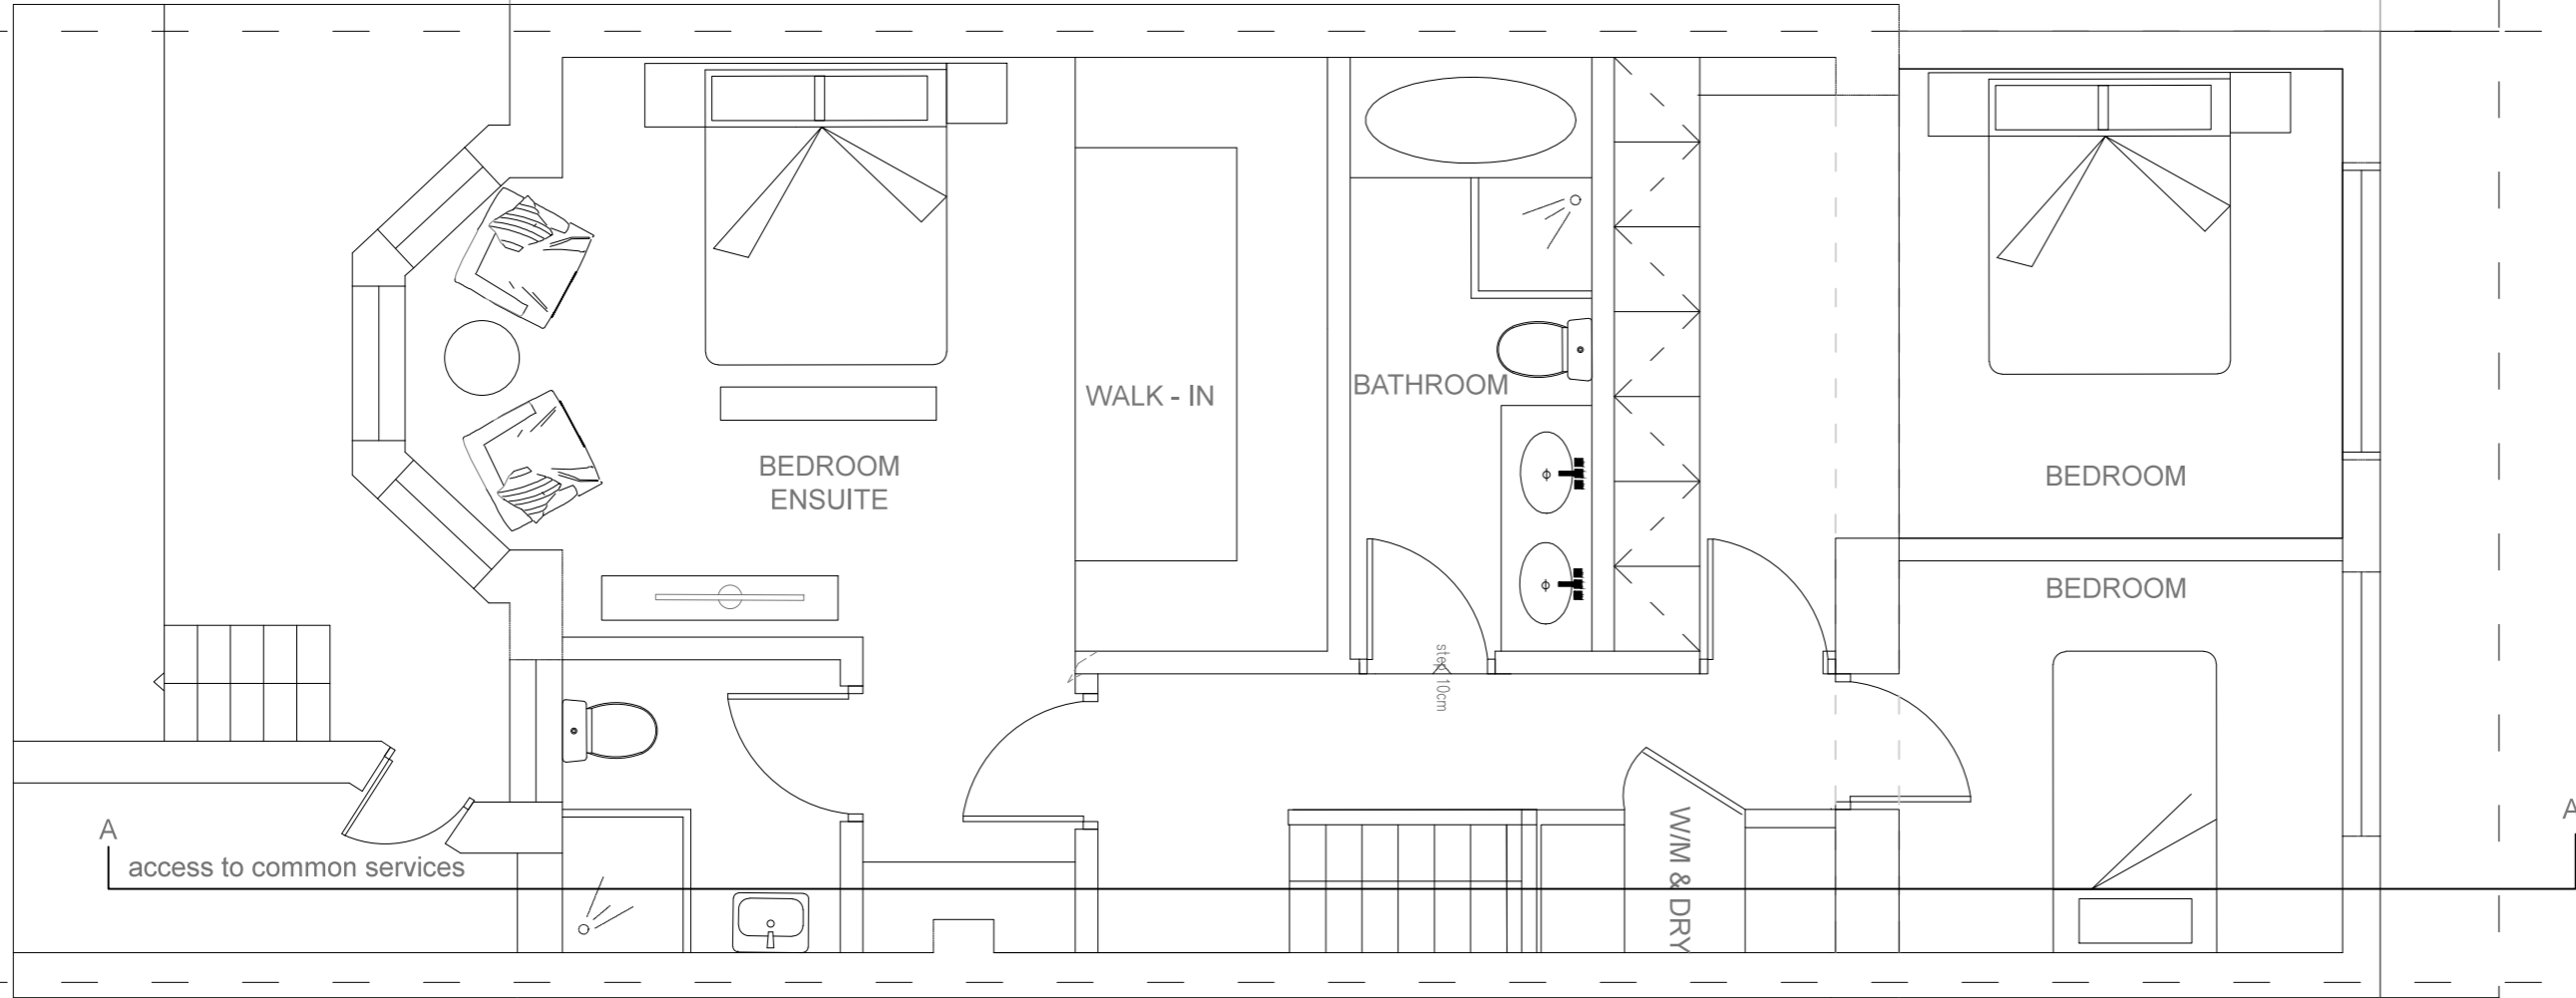

NOTES:

- DO NOT SCALE FROM THIS DRAWING
- ALL DIMENSIONS ARE IN METERS UNLESS OTHERWISE SPECIFIED
- TO BE CONSTRUCTED IN ACCORDANCE WITH BRITISH STANDARDS
- ALL MEASUREMENTS ARE SUBJECT TO CONFIRMATION BY THE CONTRACTOR DURING THE WORKS ON SITE.
- THIS DRAWING IS TO BE READ IN CONJUNCTION WITH ALL RELEVANT ARCHITECTURAL AND ENGINEER DRAWINGS AND SPECIFICATIONS
- THIS DRAWING IS A CONCEPT LAYOUT NOT FOR CONSTRUCTION PURPOSES

REV.	DATE	COMMENTS

PROJECT:

143 SUMATRA ROAD
NW6 1PN

CLIENT:

ARCHITECTURAL DRAWINGS

DRAWING NO. AP201	REVISION NO. 00
-----------------------------	---------------------------

DRAWING


PROPOSED LG FLOOR

APPROVED BY

DRAWN BY

SCALE 1/50@A3

DATE: 29/09/2014

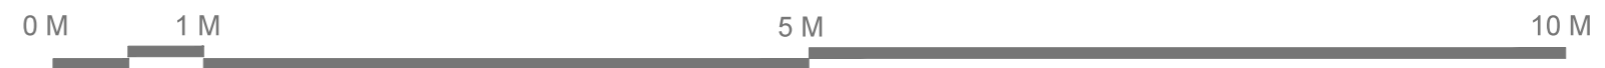

NOTES:

- 1. DO NOT SCALE FROM THIS DRAWING
- 2. ALL DIMENSIONS ARE IN METERS UNLESS OTHERWISE SPECIFIED
- 3. TO BE CONSTRUCTED IN ACCORDANCE WITH BRITISH STANDARDS
- 4. ALL MEASUREMENTS ARE SUBJECT TO CONFIRMATION BY THE CONTRACTOR DURING THE WORKS ON SITE.
- 5. THIS DRAWING IS TO BE READ IN CONJUNCTION WITH ALL RELEVANT ARCHITECTURAL AND ENGINEER DRAWINGS AND SPECIFICATIONS
- 6. THIS DRAWING IS A CONCEPT LAYOUT NOT FOR CONSTRUCTION PURPOSES

REV.	DATE	COMMENTS

PROJECT:

143 SUMATRA ROAD
NW6 1PN

CLIENT:

ARCHITECTURAL DRAWINGS

DRAWING NO.	AP202	REVISION NO.	00
-------------	--------------	--------------	-----------



DRAWING
PROPOSED ROOF PLAN

APPROVED BY

DRAWN BY


SCALE 1/50@A3

DATE: 29/09/2014

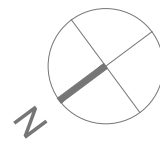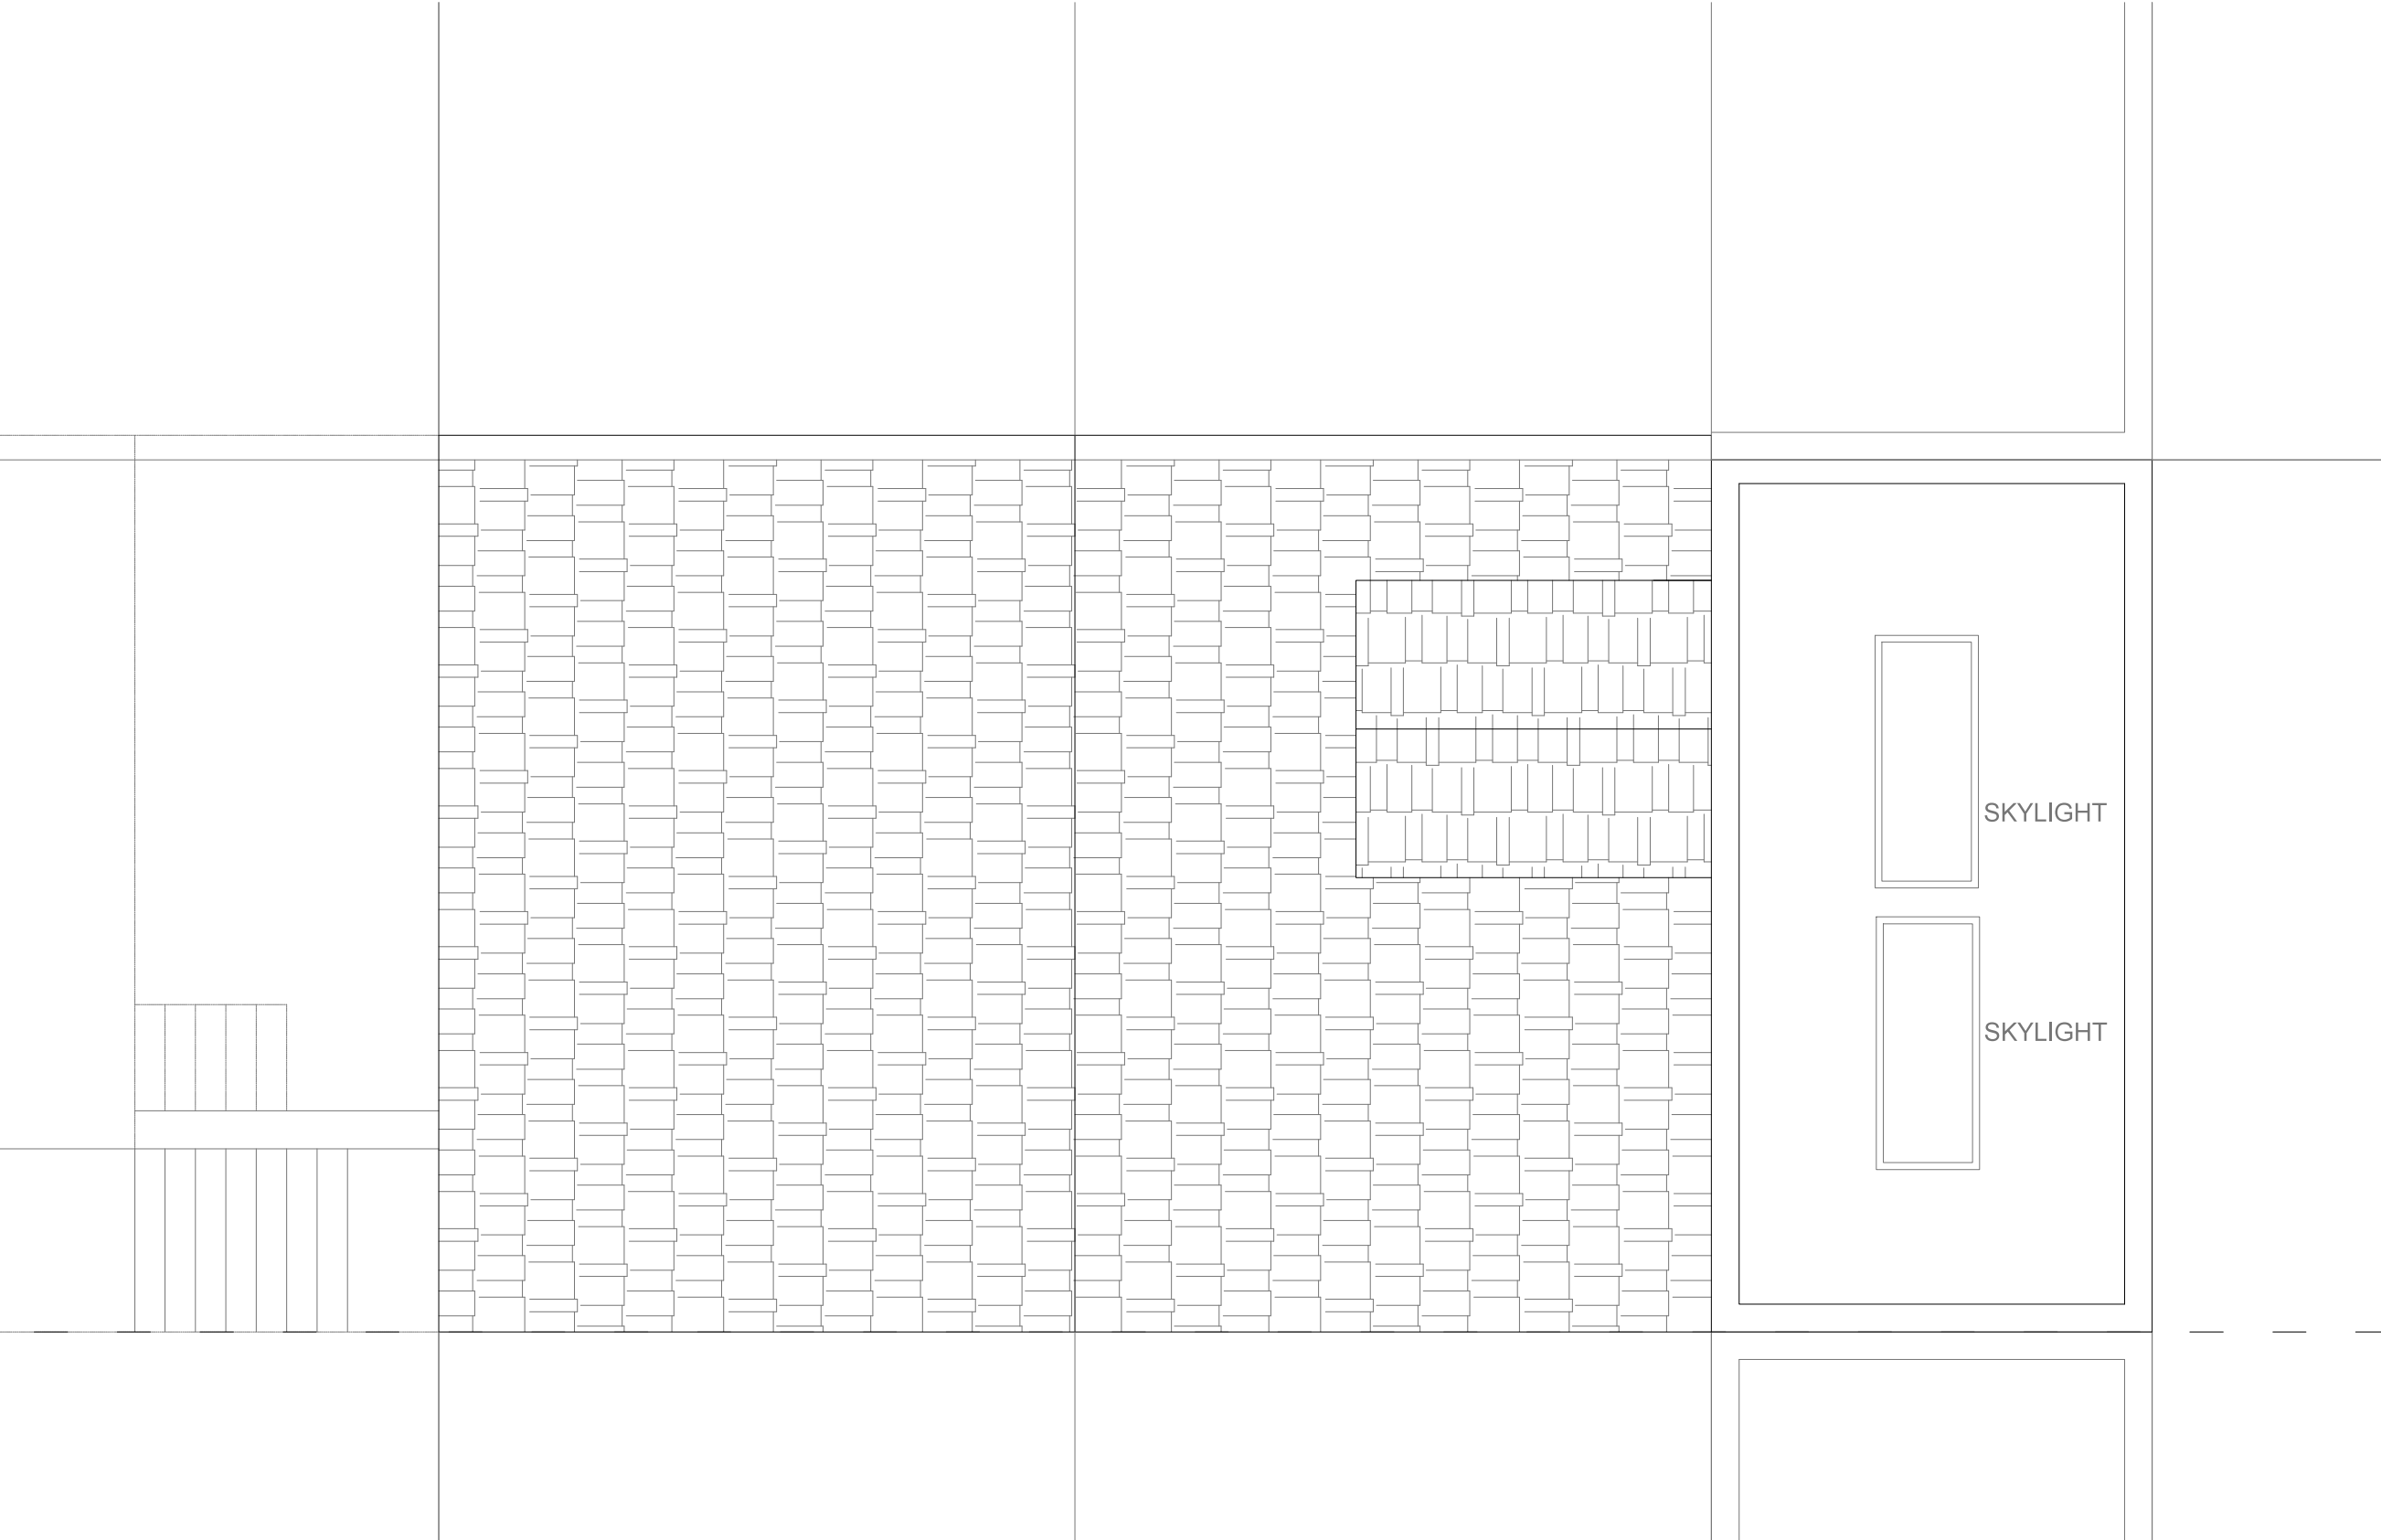

NOTES:

- 1. DO NOT SCALE FROM THIS DRAWING
- 2. ALL DIMENSIONS ARE IN METERS UNLESS OTHERWISE SPECIFIED
- 3. TO BE CONSTRUCTED IN ACCORDANCE WITH BRITISH STANDARDS
- 4. ALL MEASUREMENTS ARE SUBJECT TO CONFIRMATION BY THE CONTRACTOR DURING THE WORKS ON SITE.
- 5. THIS DRAWING IS TO BE READ IN CONJUNCTION WITH ALL RELEVANT ARCHITECTURAL AND ENGINEER DRAWINGS AND SPECIFICATIONS
- 6. THIS DRAWING IS A CONCEPT LAYOUT NOT FOR CONSTRUCTION PURPOSES

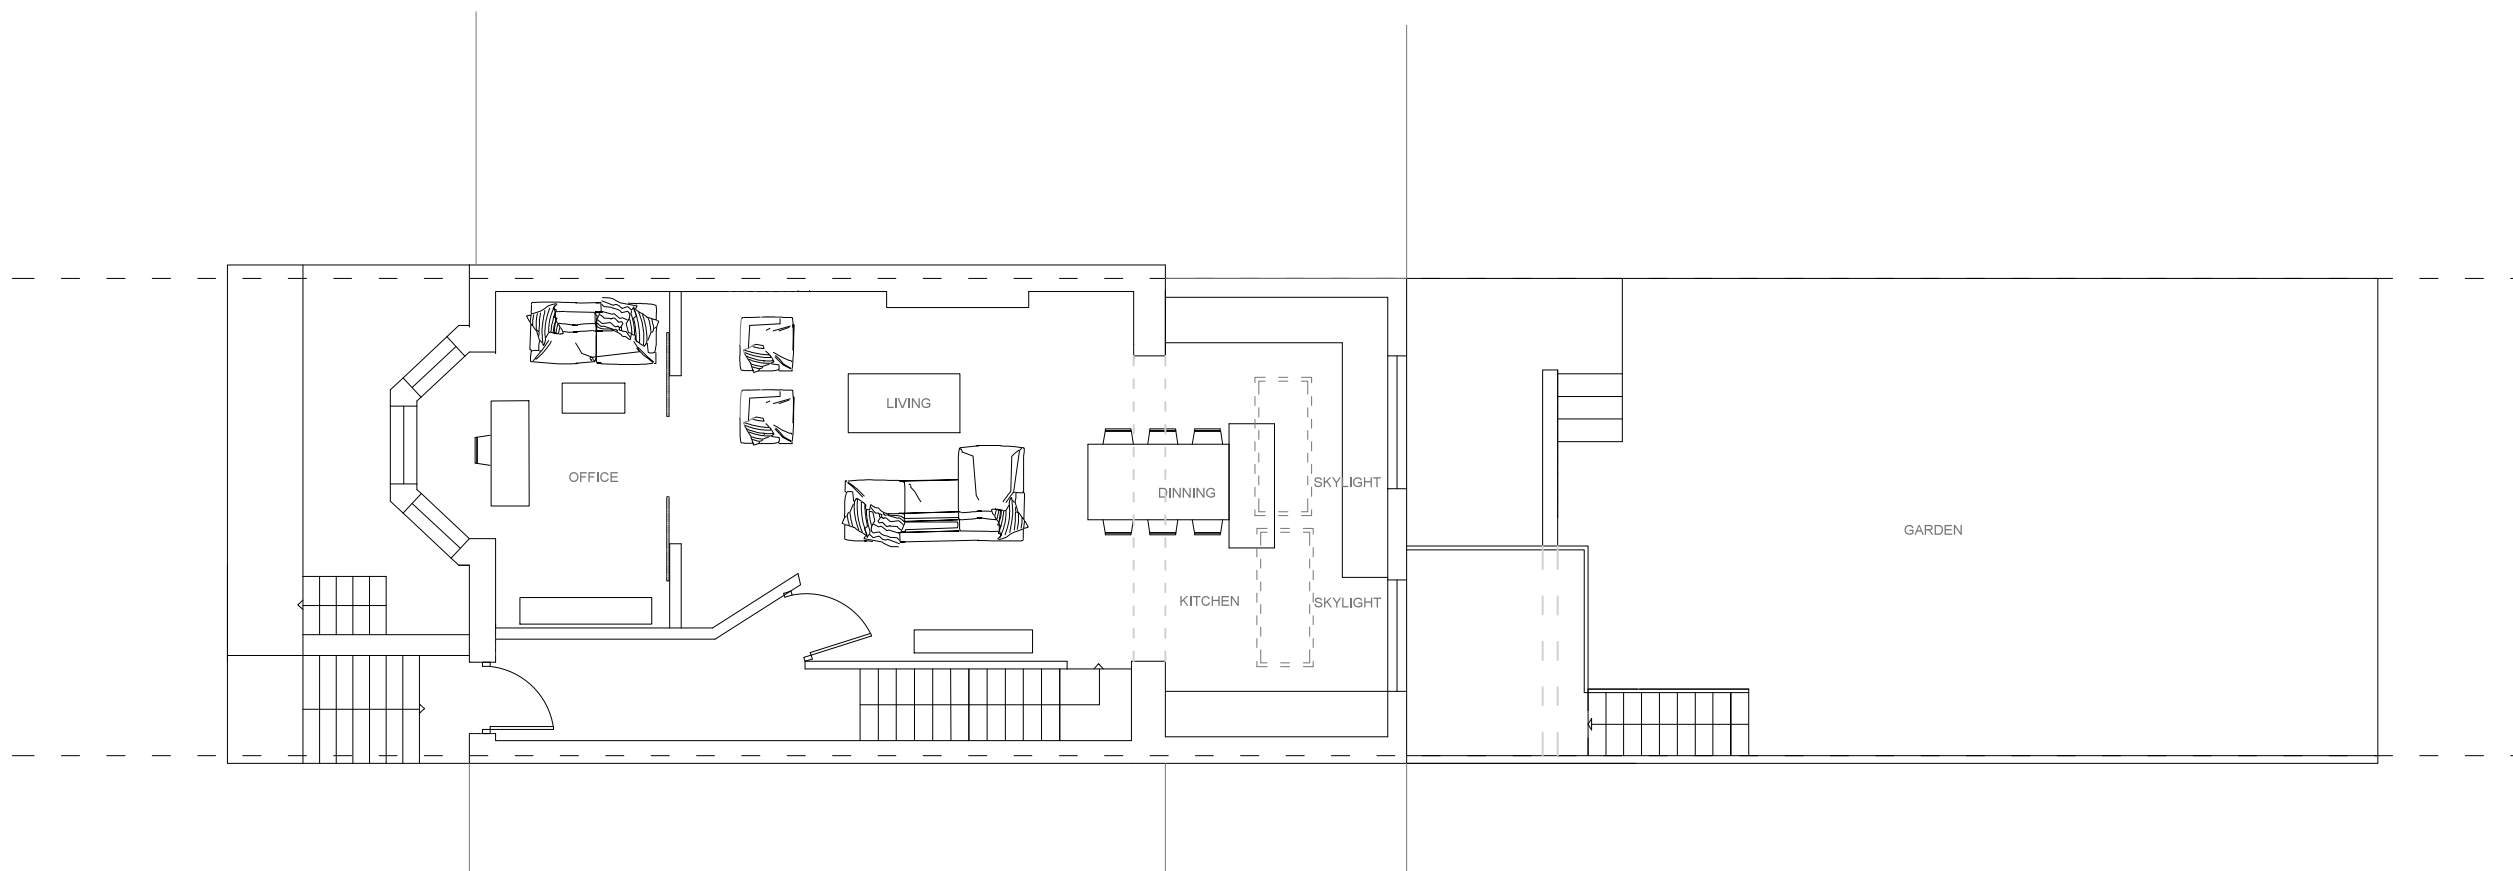

REV.	DATE	COMMENTS

PROJECT:
143 SUMATRA ROAD
NW6 1PN

CLIENT:

ARCHITECTURAL DRAWINGS

DRAWING NO. **AP203** REVISION NO. **00**


DRAWING
PROPOSED GROUND FLOOR
WITH SURROUNDING GARDEN

APPROVED BY

DRAWN BY

SCALE 1/100@A3

DATE: 29/09/2014

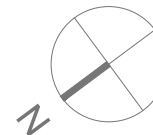



- NOTES:
1. DO NOT SCALE FROM THIS DRAWING
 2. ALL DIMENSIONS ARE IN METERS UNLESS OTHERWISE SPECIFIED
 3. TO BE CONSTRUCTED IN ACCORDANCE WITH BRITISH STANDARDS
 4. ALL MEASUREMENTS ARE SUBJECT TO CONFIRMATION BY THE CONTRACTOR DURING THE WORKS ON SITE.
 5. THIS DRAWING IS TO BE READ IN CONJUNCTION WITH ALL RELEVANT ARCHITECTURAL AND ENGINEER DRAWINGS AND SPECIFICATIONS
 6. THIS DRAWING IS A CONCEPT LAYOUT NOT FOR CONSTRUCTION PURPOSES

REV.	DATE	COMMENTS

PROJECT:
143 SUMATRA ROAD
NW6 1PN

CLIENT:

ARCHITECTURAL DRAWINGS

DRAWING NO. AP210	REVISION NO. 00
-----------------------------	---------------------------

DRAWING
PROPOSED REAR ELEVATION

APPROVED BY

DRAWN BY

SCALE 1/50@A3

DATE 29/09/2014

NOTES:

- 1. DO NOT SCALE FROM THIS DRAWING
- 2. ALL DIMENSIONS ARE IN METERS UNLESS OTHERWISE SPECIFIED
- 3. TO BE CONSTRUCTED IN ACCORDANCE WITH BRITISH STANDARDS
- 4. ALL MEASUREMENTS ARE SUBJECT TO CONFIRMATION BY THE CONTRACTOR DURING THE WORKS ON SITE.
- 5. THIS DRAWING IS TO BE READ IN CONJUNCTION WITH ALL RELEVANT ARCHITECTURAL AND ENGINEER DRAWINGS AND SPECIFICATIONS
- 6. THIS DRAWING IS A CONCEPT LAYOUT NOT FOR CONSTRUCTION PURPOSES

REV.	DATE	COMMENTS

PROJECT:

143 SUMATRA ROAD
NW6 1PN

CLIENT:

ARCHITECTURAL DRAWINGS

DRAWING NO.	AP211	REVISION NO.	00
-------------	--------------	--------------	-----------


DRAWING
PROPOSED SECTION AA

APPROVED BY

DRAWN BY

SCALE 1/50@A3

DATE: 29/09/2014

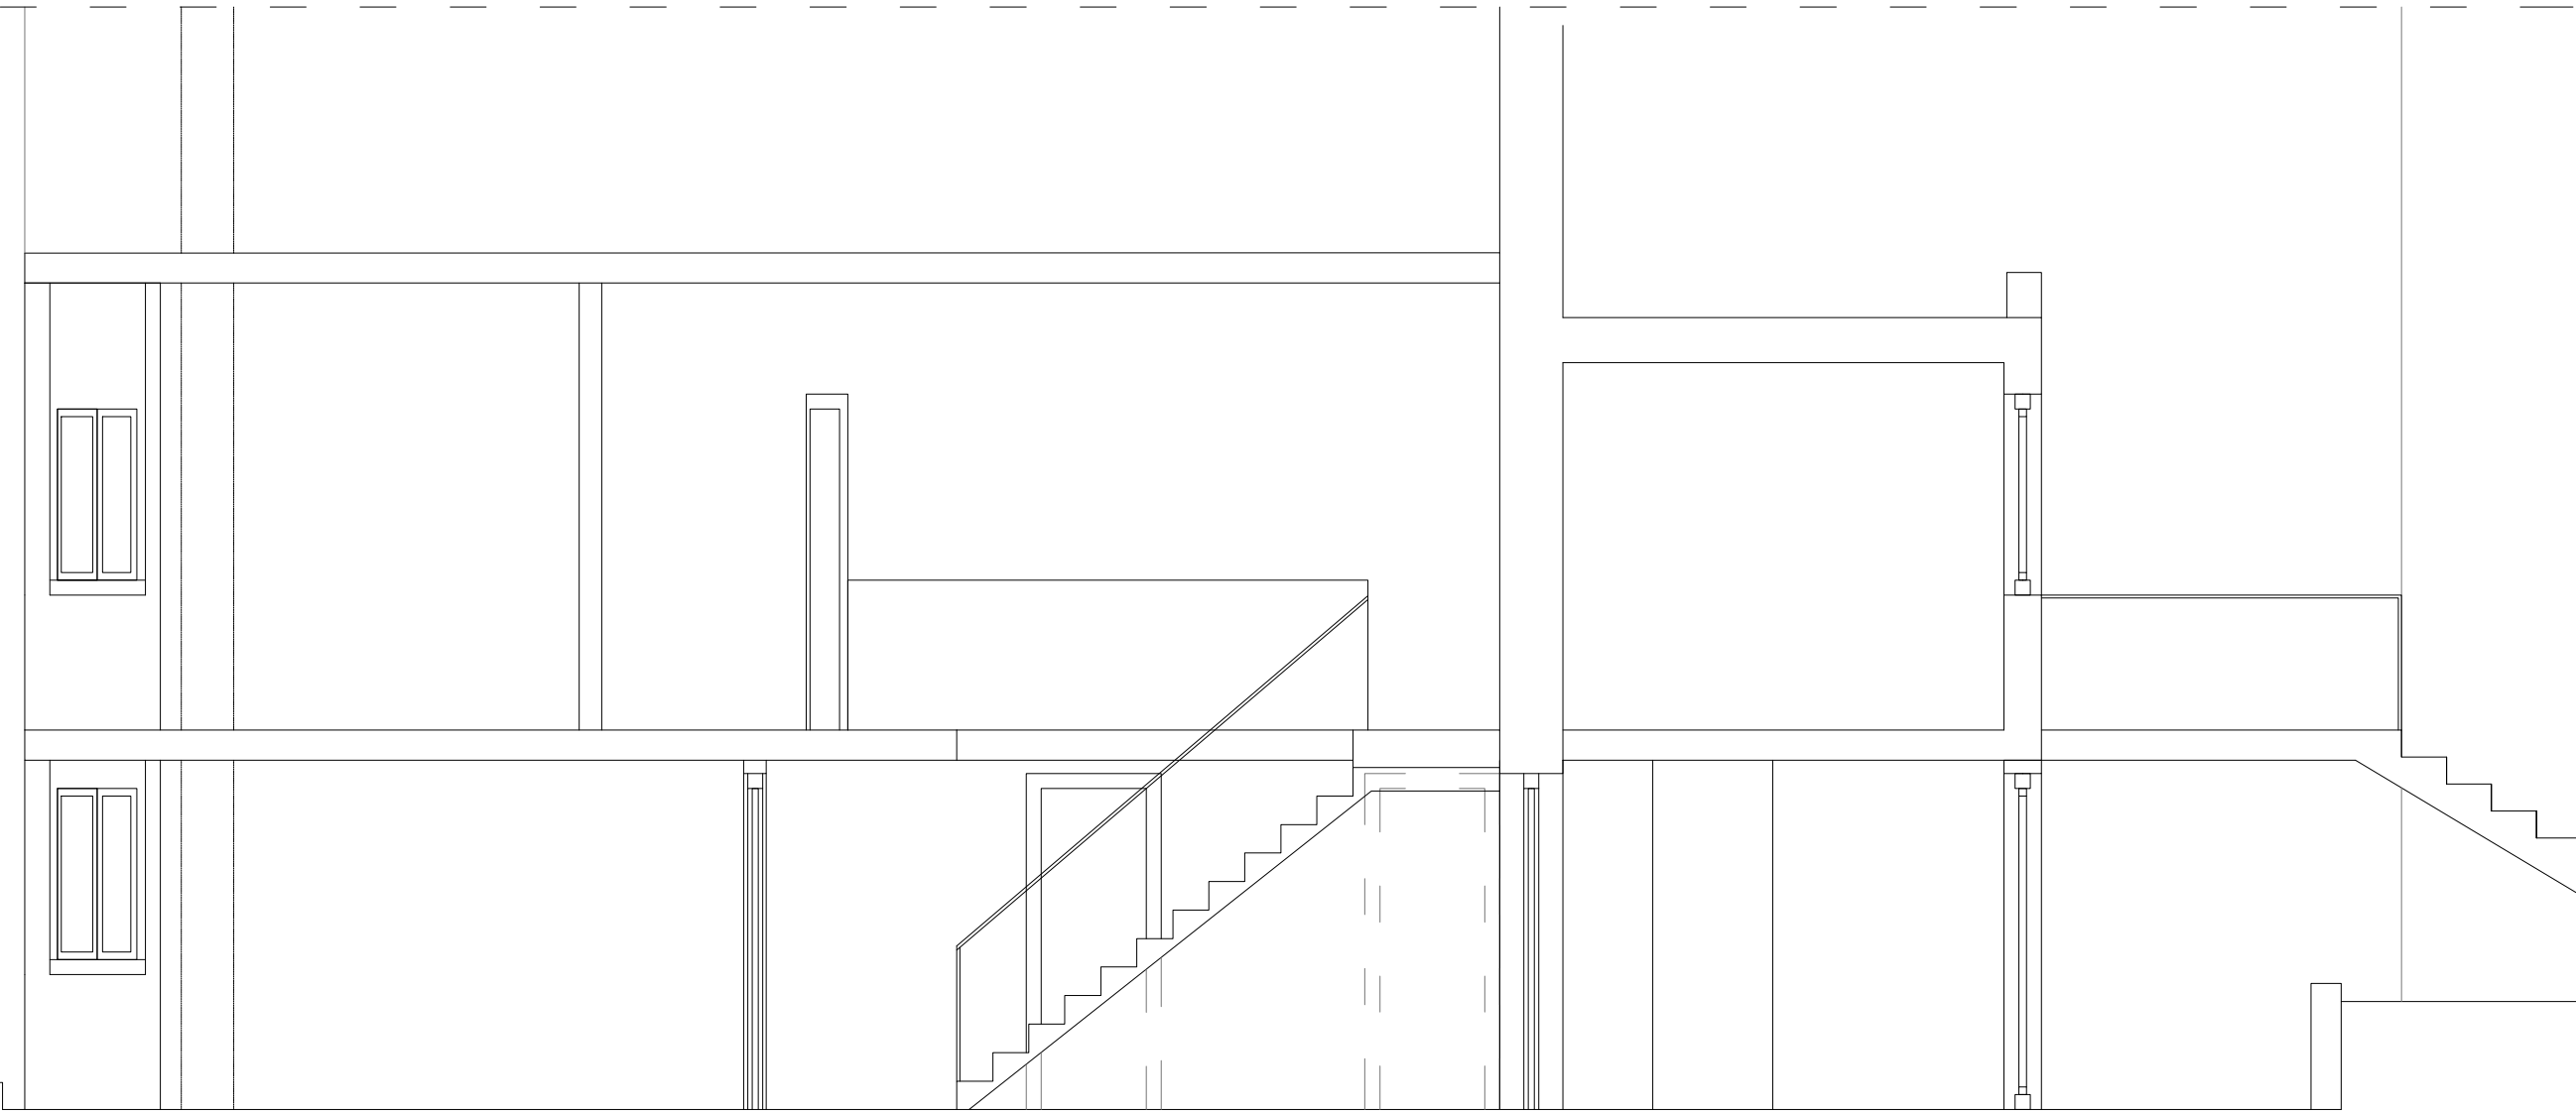

NOTES:

- 1. DO NOT SCALE FROM THIS DRAWING
- 2. ALL DIMENSIONS ARE IN METERS UNLESS OTHERWISE SPECIFIED
- 3. TO BE CONSTRUCTED IN ACCORDANCE WITH BRITISH STANDARDS
- 4. ALL MEASUREMENTS ARE SUBJECT TO CONFIRMATION BY THE CONTRACTOR DURING THE WORKS ON SITE.
- 5. THIS DRAWING IS TO BE READ IN CONJUNCTION WITH ALL RELEVANT ARCHITECTURAL AND ENGINEER DRAWINGS AND SPECIFICATIONS
- 6. THIS DRAWING IS A CONCEPT LAYOUT NOT FOR CONSTRUCTION PURPOSES



OUT OF SCOPE

GROUND FLOOR

LOWER GROUND

+0.00

TRANSFORMATION OF
DOOR TO NEW SASH WINDOW

REV.	DATE	COMMENTS

PROJECT:

143 SUMATRA ROAD
NW6 1PN

CLIENT:

ARCHITECTURAL DRAWINGS

DRAWING NO.	AP212	REVISION NO.	00
-------------	-------	--------------	----

DRAWING
PROPOSED FRONT ELEVATION

APPROVED BY

DRAWN BY

SCALE 1/50@A3

DATE 29/09/2014

0 M 1 M 5 M 10 M