



AS EXISTING SOUTH WEST ELEVATION
SCALE 1:50

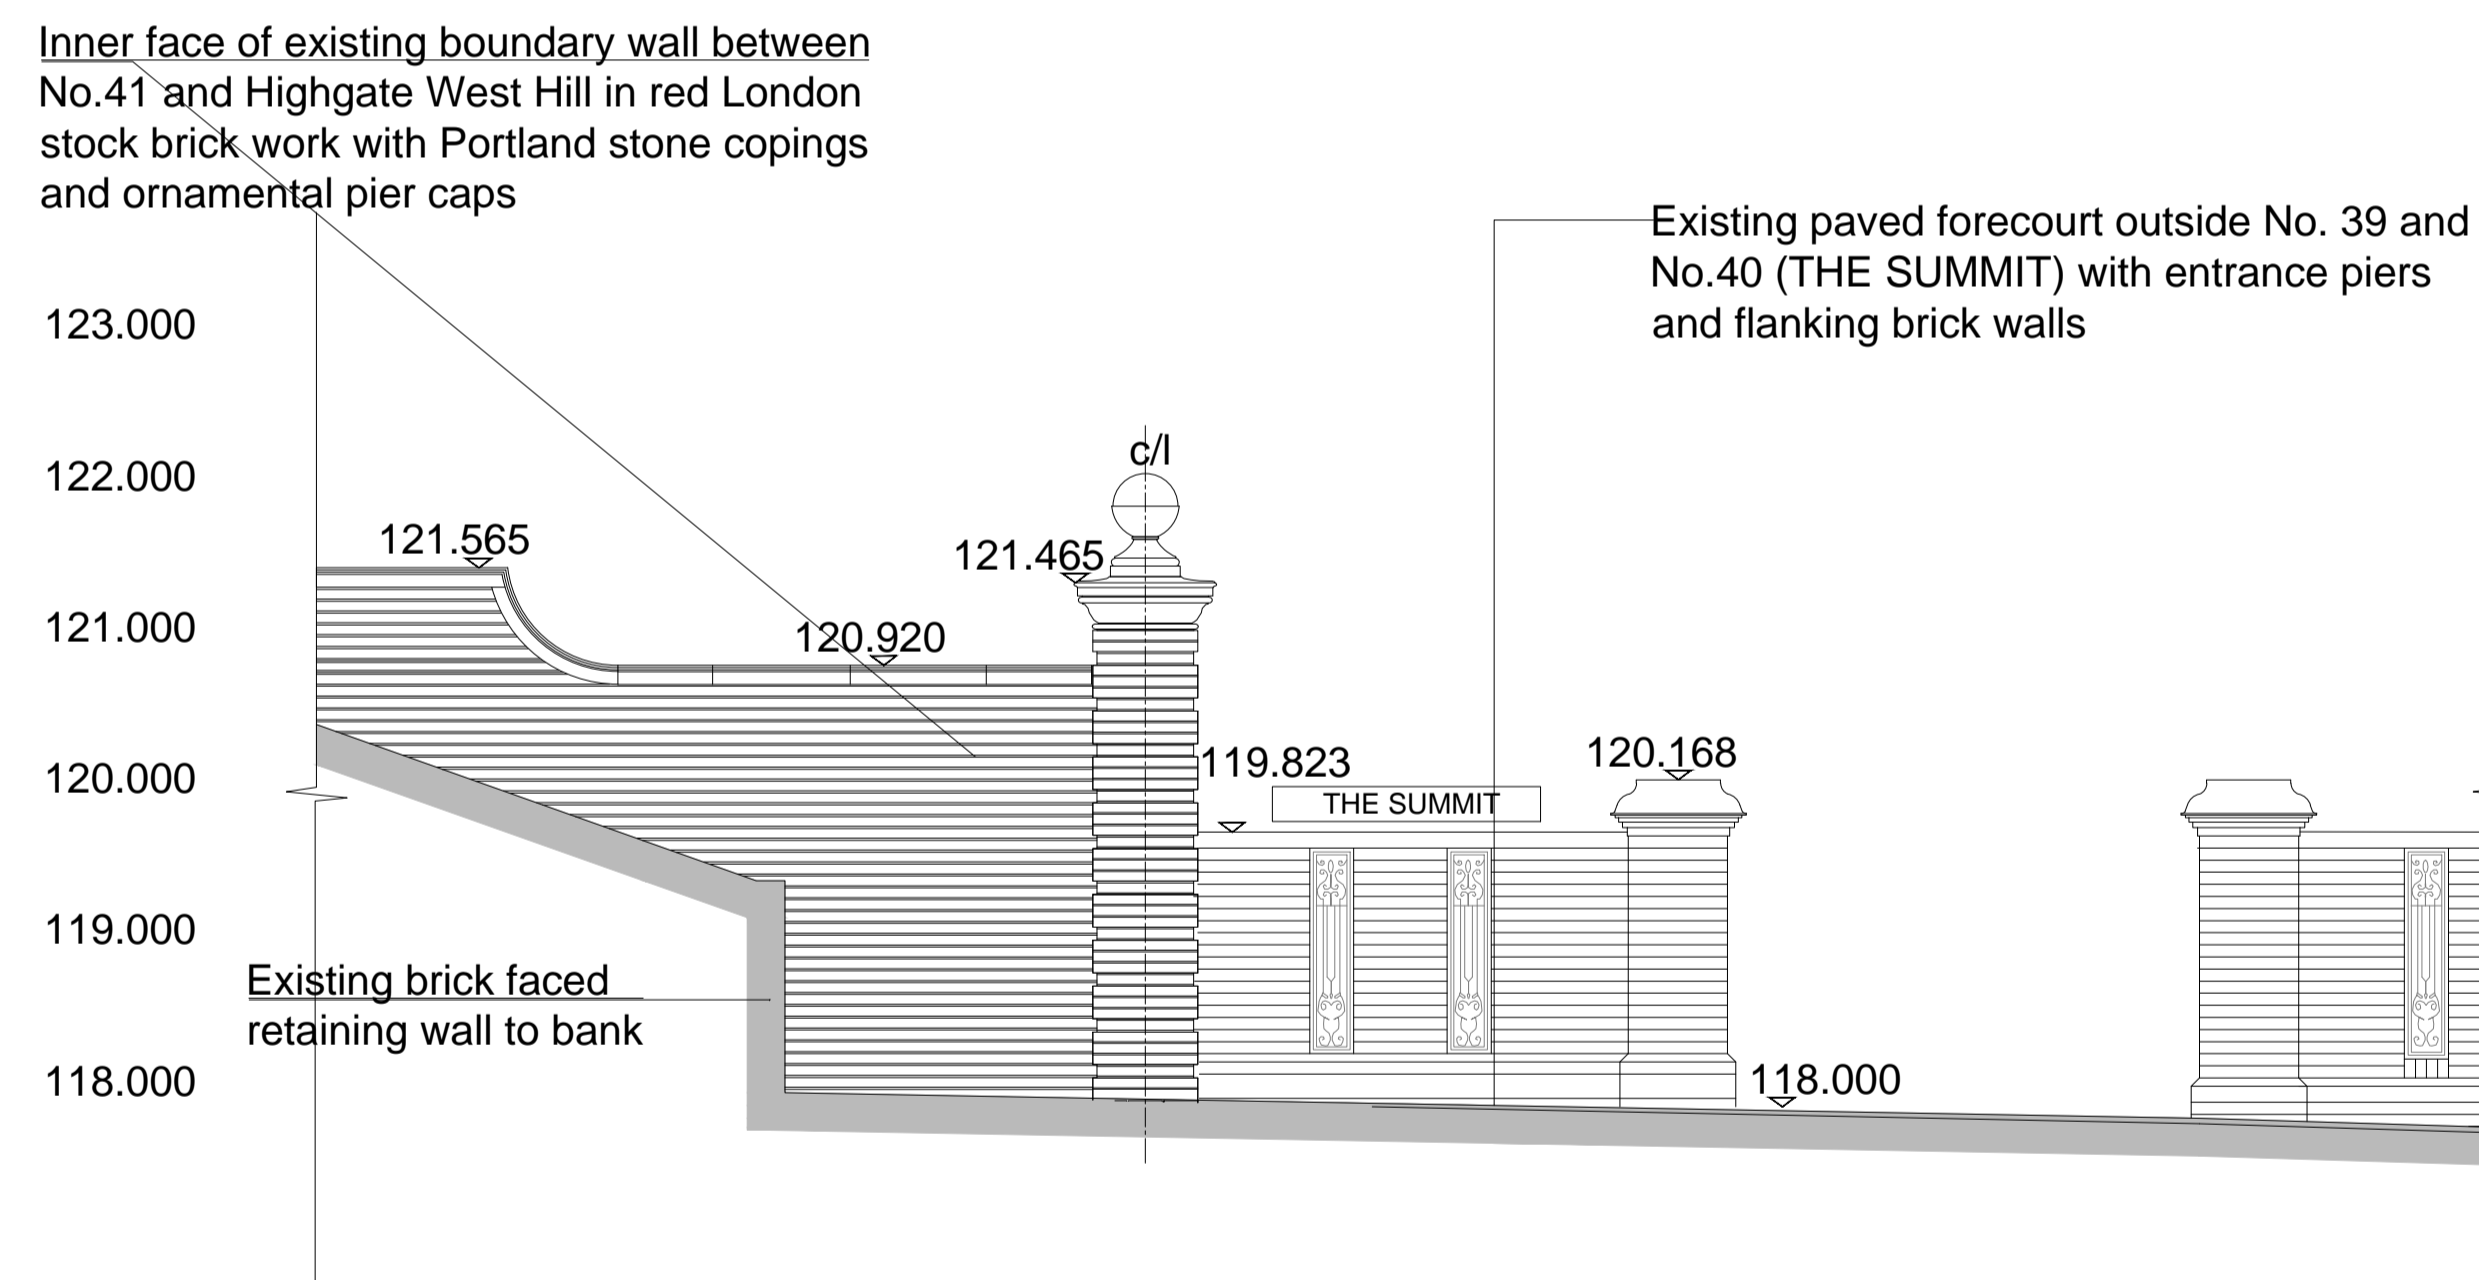

AS EXISTING NORTH WEST ELEVATION
SCALE 1:50

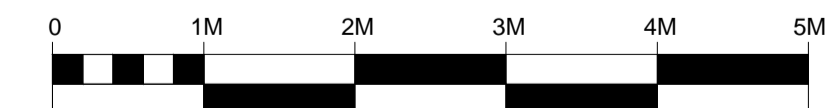

GENERAL NOTES:
1. Scott & Twine Architects shall be notified in writing of any discrepancies.

KEY:

Rev	Date	Description	By

Client
WITANHURST CONSTRUCTION
MANAGEMENT LIMITED

scott & twine
ARCHITECTS & INTERIOR DESIGNERS

The Old Power Station Mortlake High Street
London SW14 6SN
T +44 (0) 20 7873 2272
www.scott-twine.co.uk

Issue
PLANNING
Preliminary / Planning / LBC / Tender / Construction / As Built

Project
PROPOSED REPLACEMENT
BOUNDARY FENCE
41 HIGHGATE WEST HILL

Title
BOUNDARY FENCE TO THE SUMMIT
ELEVATIONS AS EXISTING

Date 21/01/2015	Scale 1:50@A1
Drawn By OP	Checked By ST
Drawing Number 2228-09/00/03	Revision -