



No 41 HIGHGATE WEST HILL

ITALIANATE GARDEN

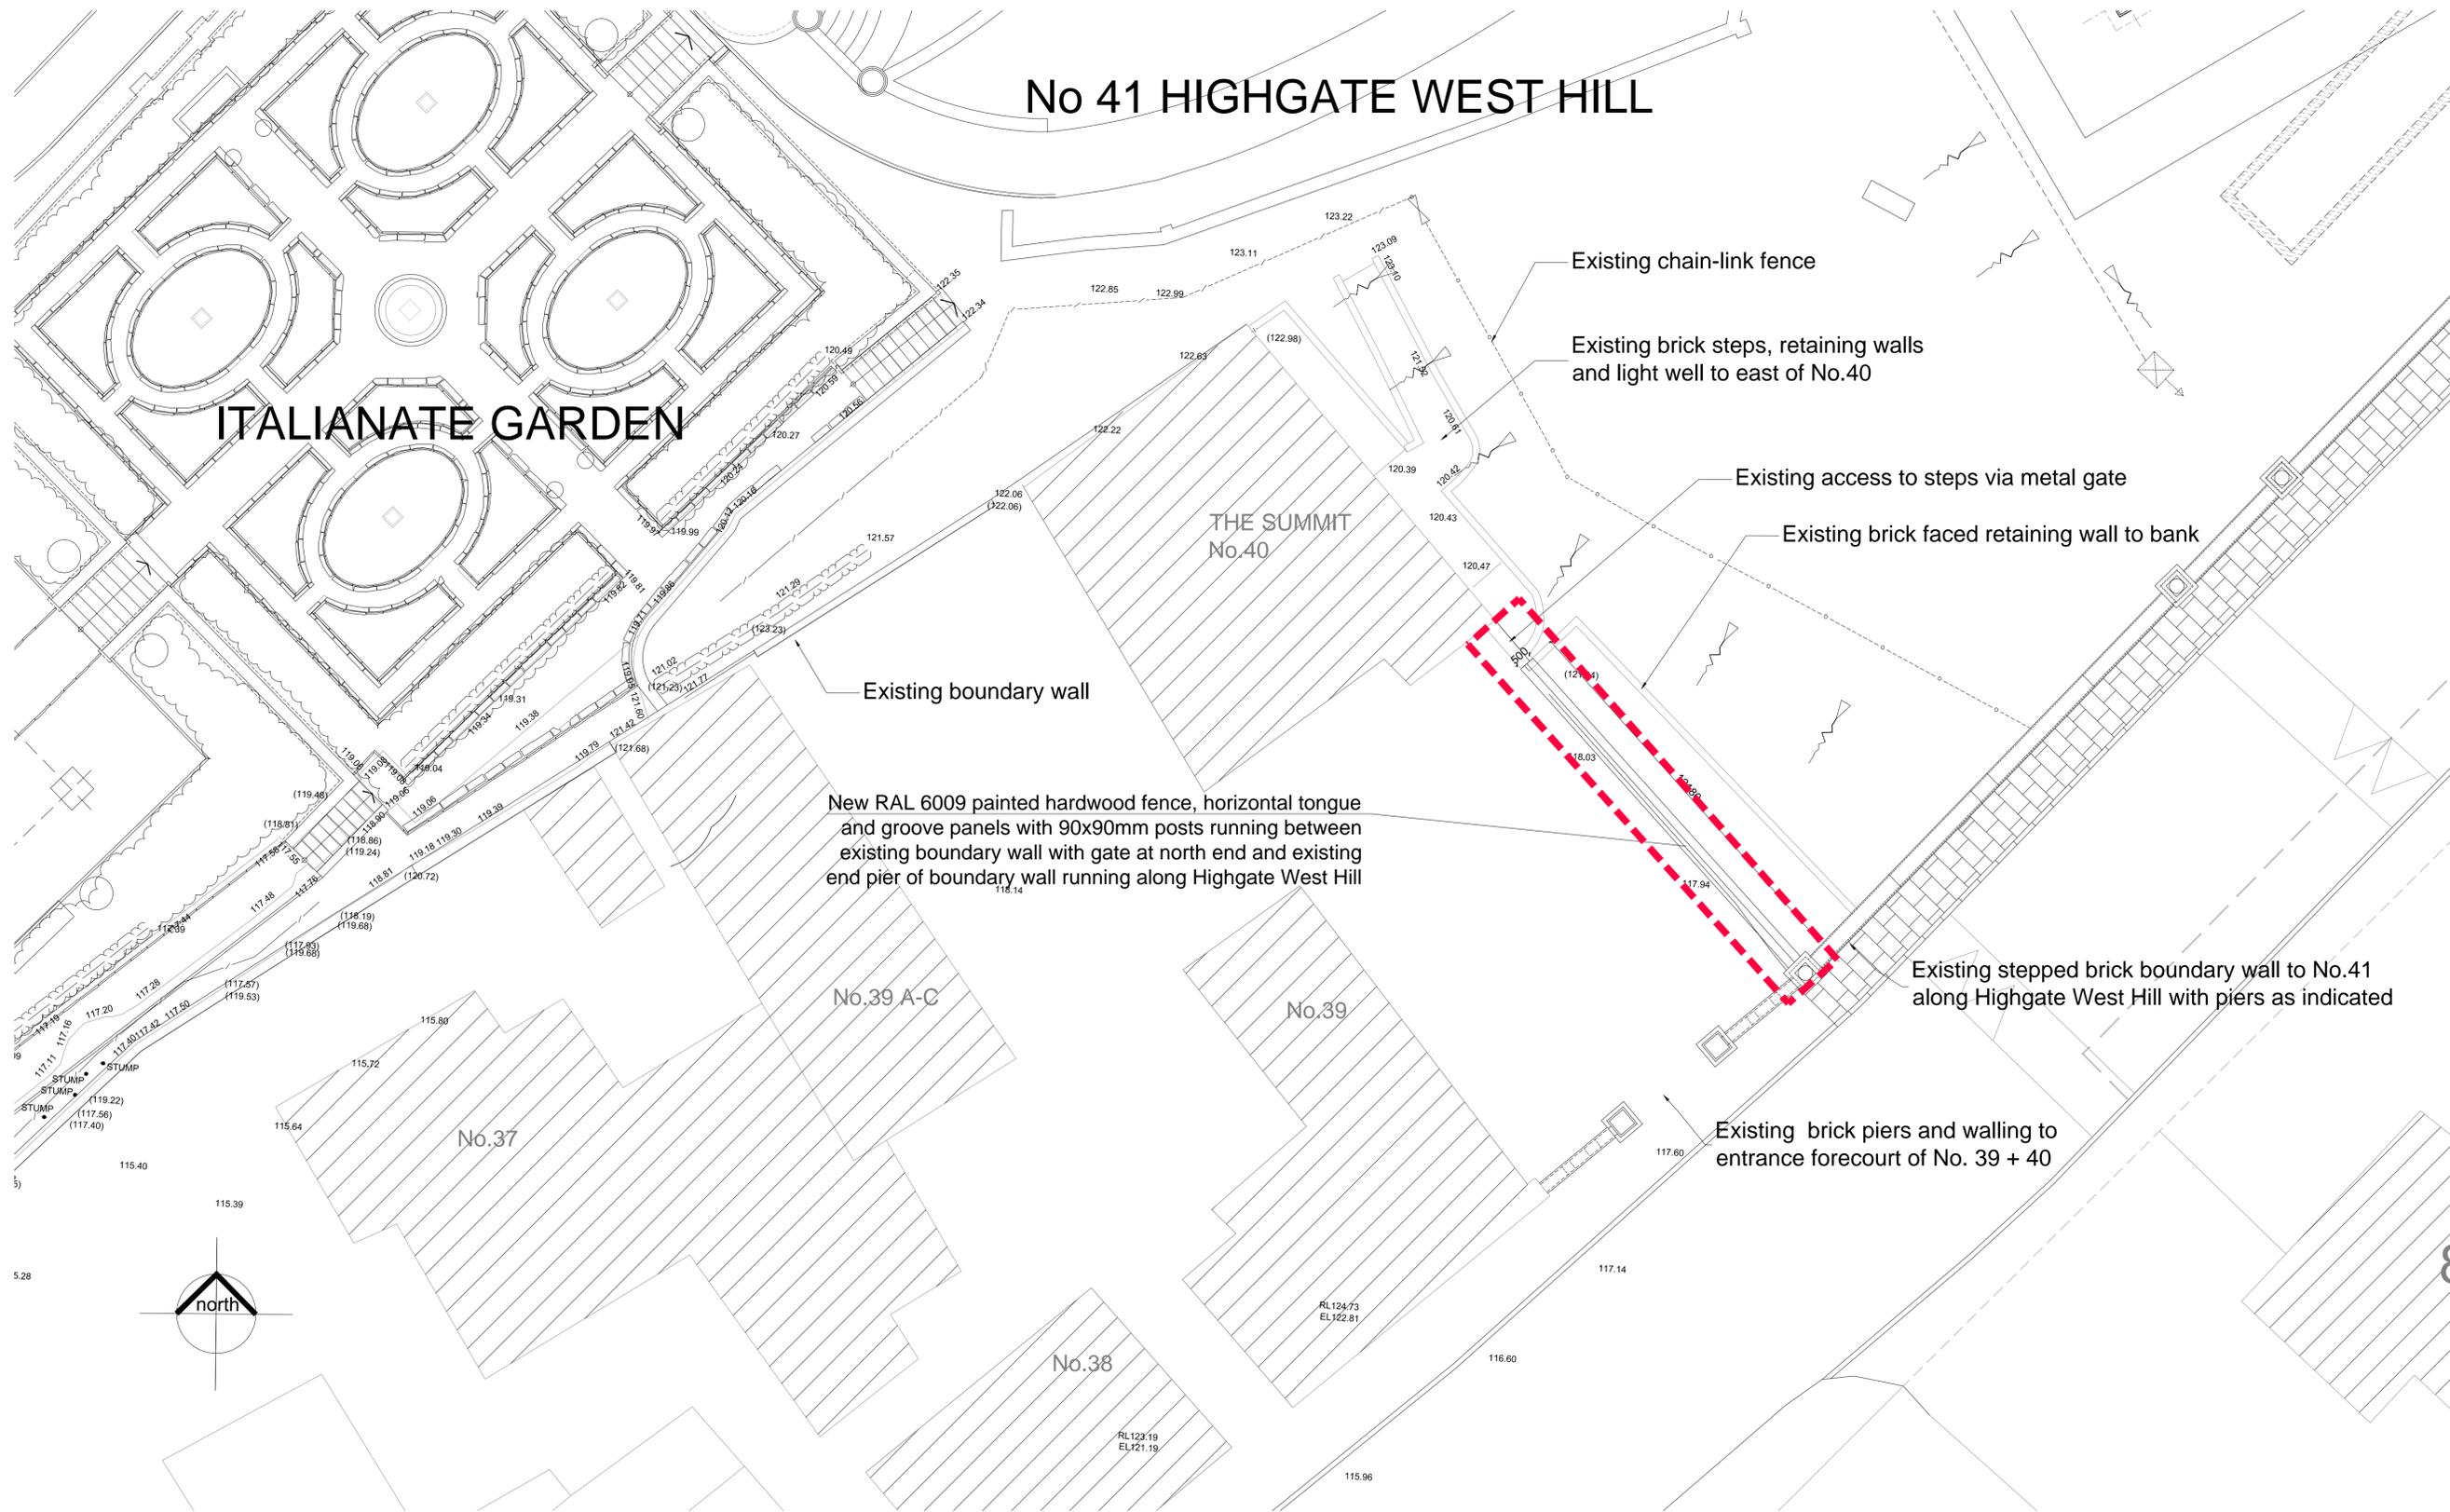

GROUND FLOOR PLAN
SCALE 1:100

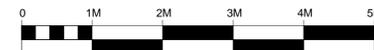

GENERAL NOTES:
1. Scott & Twine Architects shall be notified in writing of any discrepancies.

KEY:

| Rev | Date | Description | By |
|-----|----------|---------------------------|-------|
| A | 22-01-15 | NEW TIMBER PANELLED FENCE | GT/VS |

Client
WITANHURST CONSTRUCTION
MANAGEMENT LIMITED

scott & twine
ARCHITECTS & INTERIOR DESIGNERS

The Old Power Station Mortlake High Street
London SW14 8SN
T +44 (0) 20 7873 2272
www.scott-twine.co.uk

Issue
PLANNING
Preliminary / Planning / LBC / Tender / Construction / As Built

Project
PROPOSED REPLACEMENT
BOUNDARY FENCE
41 HIGHGATE WEST HILL

| | |
|--|--------------------|
| Title BOUNDARY FENCE TO THE SUMMIT PROPOSED PLAN | |
| Date 21/01/2015 | Scale 1:100 @A1 |
| Drawn By GT | Checked By VS |
| Drawing Number 2228-09/01/01 | Revision A |