

PHOTO: 01

PHOTO: 02

PHOTO: 03

PHOTO: 04

PHOTO: 05

PHOTO: 06

PHOTO: 07

PHOTO: 08

PHOTO: 09

**PHOTOGRAPHS OF NORTH WEST ELEVATION & RETURN  
TAKEN 21<sup>st</sup> JANUARY 2015**

Scale: NTS @ A1

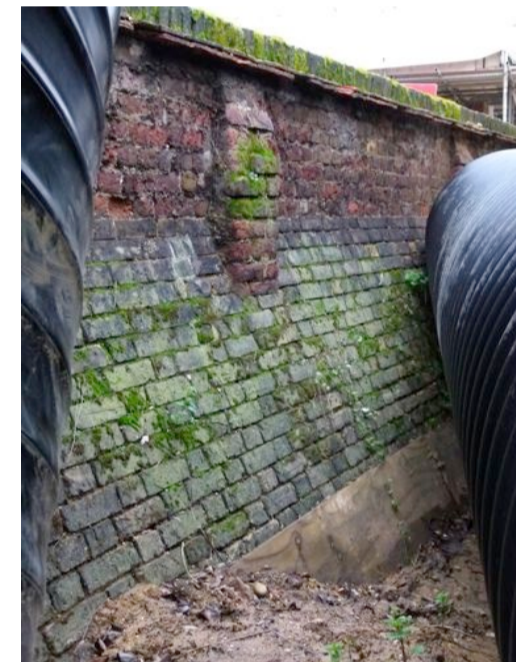
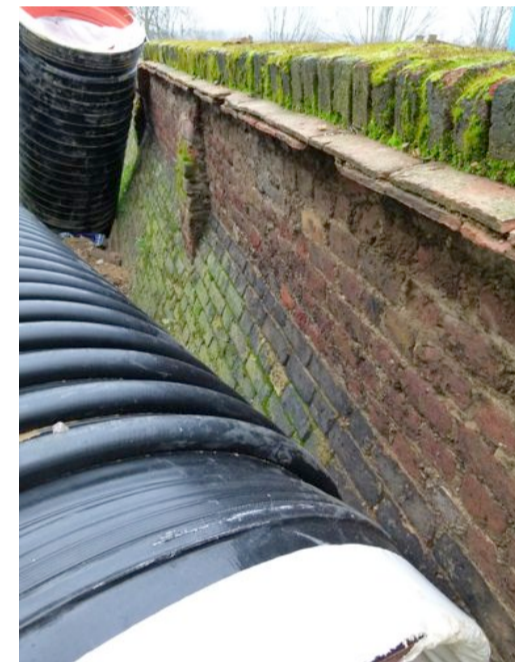


PHOTO: 10

PHOTO: 11

PHOTO: 12

PHOTO: 13

PHOTO: 14

PHOTO: 15

PHOTO: 16

PHOTO: 17

PHOTO: 18

PHOTO: 19

**PHOTOGRAPHS OF SOUTH EAST ELEVATION & RETURN  
TAKEN 21<sup>st</sup> JANUARY 2015**

Scale: NTS @ A1

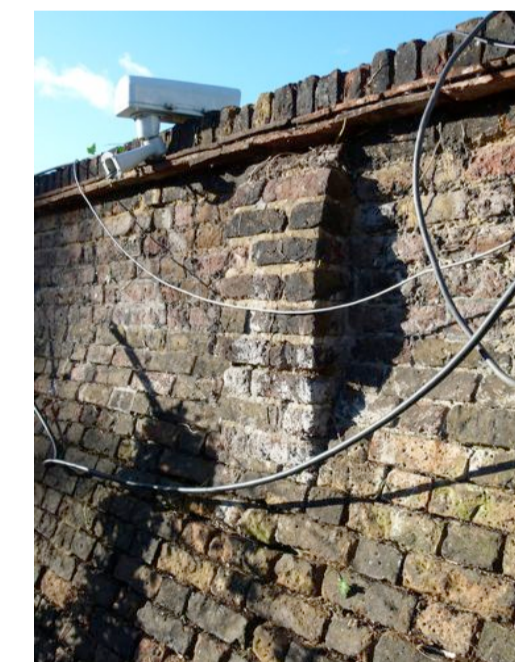
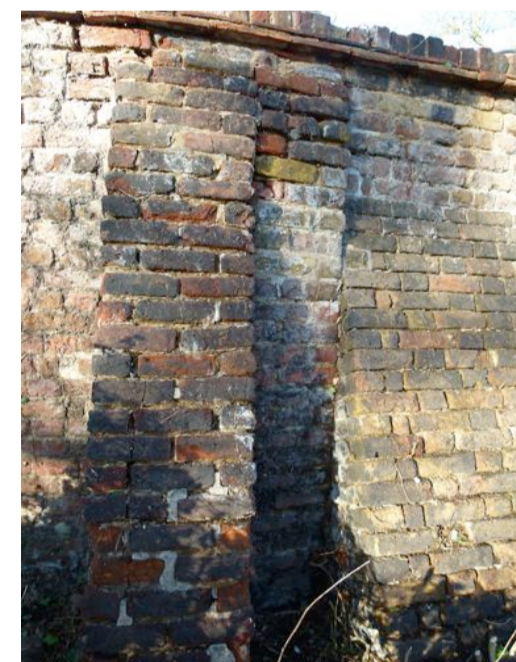


PHOTO: 20

PHOTO: 21

PHOTO: 22

PHOTO: 23

PHOTO: 24

PHOTO: 25

PHOTO: 26

PHOTO: 27

PHOTO: 28

PHOTO: 29

**PHOTOGRAPHS OF SOUTH EAST ELEVATION & RETURN CONTINUED  
TAKEN 28<sup>th</sup> JANUARY 2015**

Scale: NTS @ A1

**GENERAL NOTES:**

1. Do not scale from this drawing. Use figured dimensions only. Contractor to check dimensions on site prior to construction and notify CA of any discrepancy.
2. This drawing is to be read in conjunction with all other relevant contract drawings, specifications & Schedules.
3. If in doubt: Ask
4. Scott & Twine Architects shall be notified in writing of any discrepancies.

**KEY:**

**NOTES:**

1. Drawing to be read in conjunction with drawings: 2228-17/01/01 Wall in West Hill Garden: Plan as Existing; 2228-17/01/02 Wall in West Hill Garden: Elevations as Existing

Rev	Date	Description

Client  
WITANHURST CONSTRUCTION  
MANAGEMENT LIMITED

**scott&twine**  
ARCHITECTS & INTERIOR DESIGNERS  
The Old Power Station, Mortlake High Street  
London SW14 8SN  
T +44 (0) 20 3355 9699  
www.scott-twine.co.uk

Issue  
**PLANNING**  
Preliminary / Planning / LBC / Tender / Construction / As Built

Project  
41 HIGHGATE WEST, LONDON N6

Title  
WALL IN THE WEST HILL GARDEN:  
PHOTOGRAPHS AS EXISTING

Date JAN 2015	Scale 1:50 @ A1
Drawn By MJT	Checked By ST
Drawing Number 2228-17/01/05	Revision 0