



superseded 11.2.15

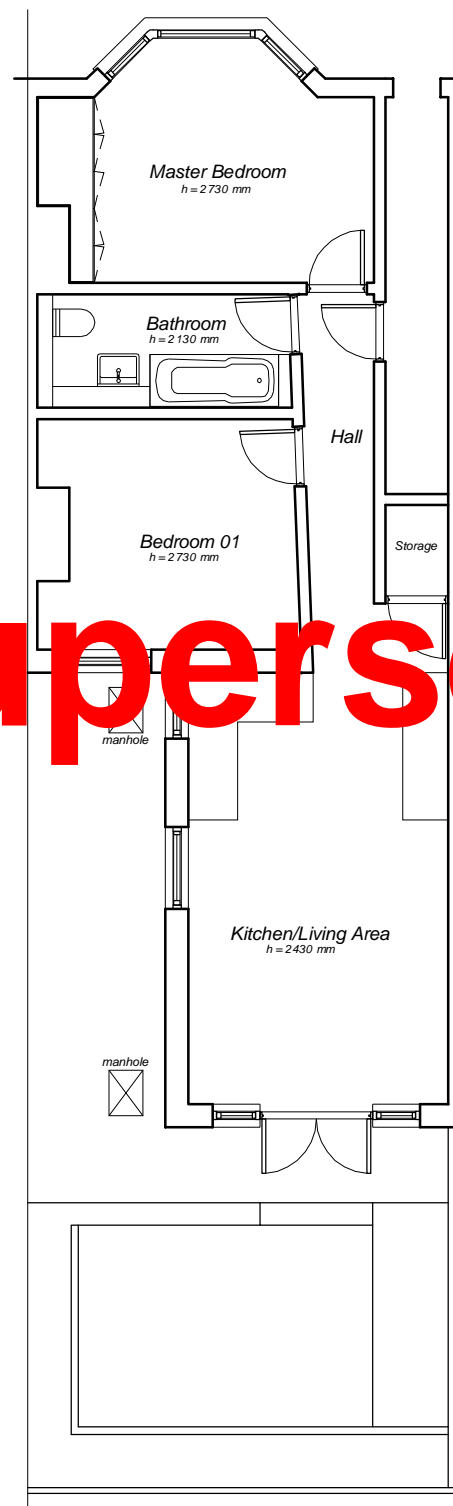

EXISTING GROUND FLOOR PLAN

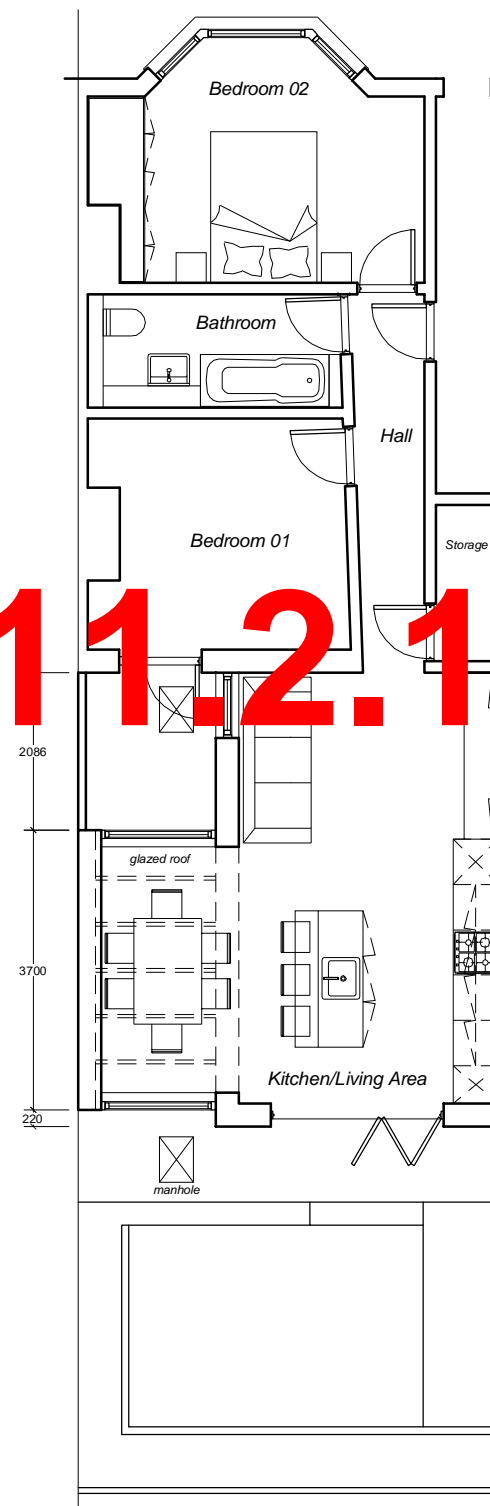

PROPOSED GROUND FLOOR


PROJECT TITLE :	
43 Constantine Road London NW3 2LN	
SCALE :	DATE :
@A3: 1:100	30/12/2014

PLEASE NOTE :


1. This drawing is the copyright of Jakub Grzebielucha and may not be reproduced or distributed in any way or for any purpose without his written consent. Any person, firm or company unlawfully reproducing or distributing this drawing or in any way infringing the copyright therein will be prosecuted.
2. Written dimensions to be taken in preference to scaled dimensions. All dimensions are to be checked on site before work starts and any discrepancy reported **immediately to designer**.
3. All work is to be carried out to the requirements and to the satisfaction of the Local Authority.

JAKUB GRZEBIELUCHA  
114 Lakedale Road London SE18 1PS  
Mobile: 075 2333 2268 E-mail: jg@clockworkconstruction.co.uk

DRAWING TITLE :	
Existing & Proposed Ground Floor Plan	
DRAWING NUMBER :	REVISION :
AR-01	00

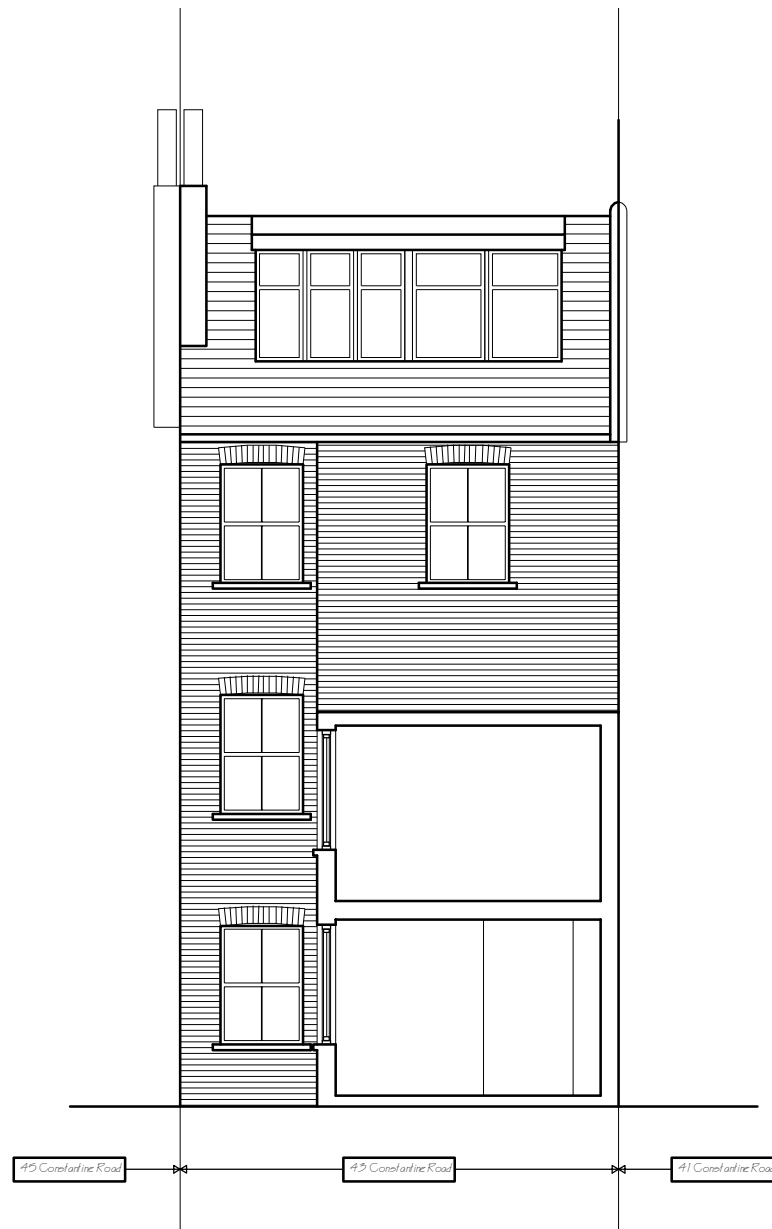

**EXISTING SECTION A-A**

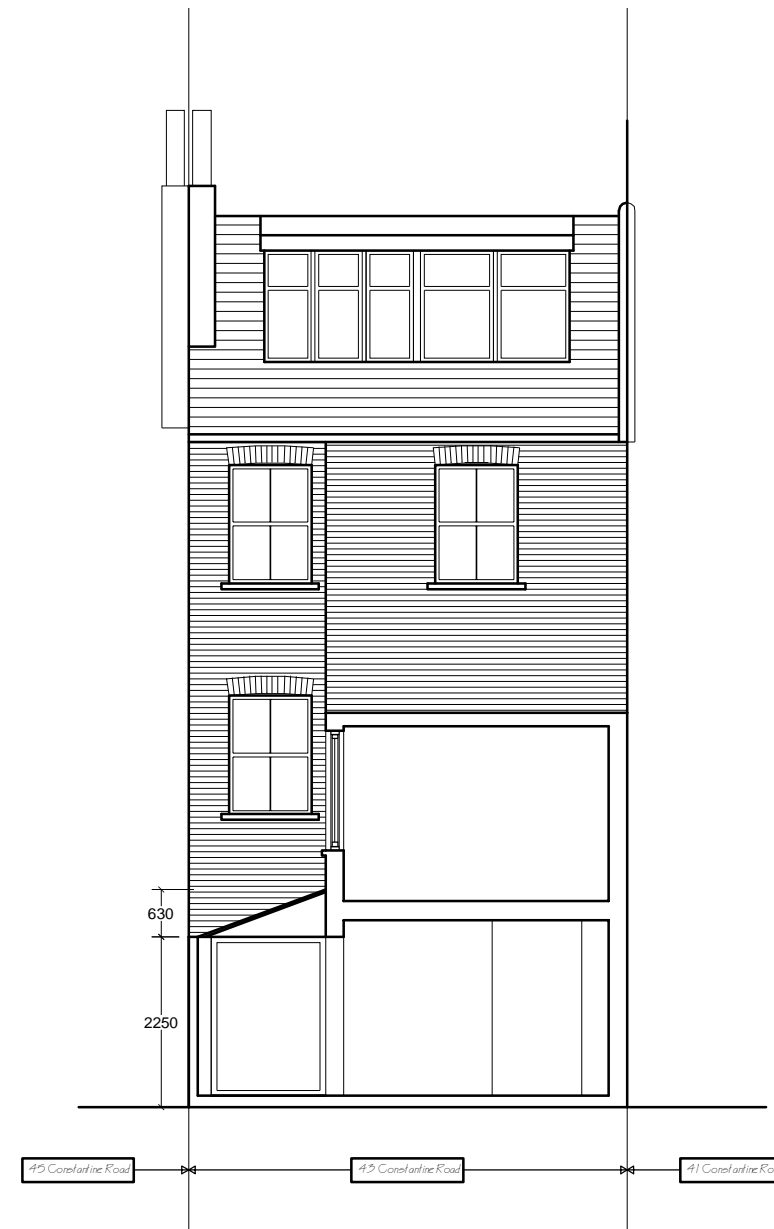

**PROPOSED SECTION A-A**

PROJECT TITLE :	
<b>43 Constantine Road</b> London NW3 2LN	
SCALE :	DATE :
@A3: 1:100	20/09/2014

**PLEASE NOTE :**

1. This drawing is the copyright of **Jakub Grzebielucha** and may not be reproduced or distributed in any way or for any purpose without his written consent. Any person, firm or company unlawfully reproducing or distributing this drawing or in any way infringing the copyright therein will be prosecuted.
2. Written dimensions to be taken in preference to scaled dimensions. All dimensions are to be checked on site before work starts and any discrepancy **reported immediately to designer.**
3. All work is to be carried out to the requirements and to the satisfaction of the Local Authority.

**JAKUB GRZEBIELUCHA**

**114 Lakedale Road**  
Mobile: 075 2333 2268

**London SE18 1PS**  
E-mail: jg@3arcdesign.co.uk

DRAWING TITLE :	
<b>Existing &amp; Proposed Section A-A</b>	
DRAWING NUMBER :	REVISION :
<b>AR-02</b>	<b>00</b>



**EXISTING ELEVATION**



**PROPOSED ELEVATION**

PROJECT TITLE :	
<b>43 Constantine Road</b> London NW3 2LN	
SCALE :	DATE :
@A3: 1:100	30/12/2014

**PLEASE NOTE :**

1. This drawing is the copyright of **Jakub Grzebielucha** and may not be reproduced or distributed in any way or for any purpose without his written consent. Any person, firm or company unlawfully reproducing or distributing this drawing or in any way infringing the copyright therein will be prosecuted.

2. Written dimensions to be taken in preference to scaled dimensions. All dimensions are to be checked on site before work starts and any discrepancy **reported immediately to designer.**

3. All work is to be carried out to the requirements and to the satisfaction of the Local Authority.

**JAKUB GRZEBIELUCHA**  
**114 Lakedale Road** London SE18 1PS  
Mobile: 075 2333 2268 E-mail: jg@clockworkconstruction.co.uk

DRAWING TITLE :	
<b>Existing &amp; Proposed Elevations</b>	
DRAWING NUMBER :	REVISION :
<b>AR-03</b>	<b>00</b>